




**GOVERNMENT OF MAHARASHTRA
IRRIGATION DEPARTMENT
VIDARBHA IRRIGATION DEVELOPMENT CORPORATION , NAGPUR.
GOSIKHURD NATIONAL PROJECT**



TQ-PAUNI

DIST.-BHANDARA

COMMAND MAP OF ASOLAMENDHA RENOVATION PROJECT

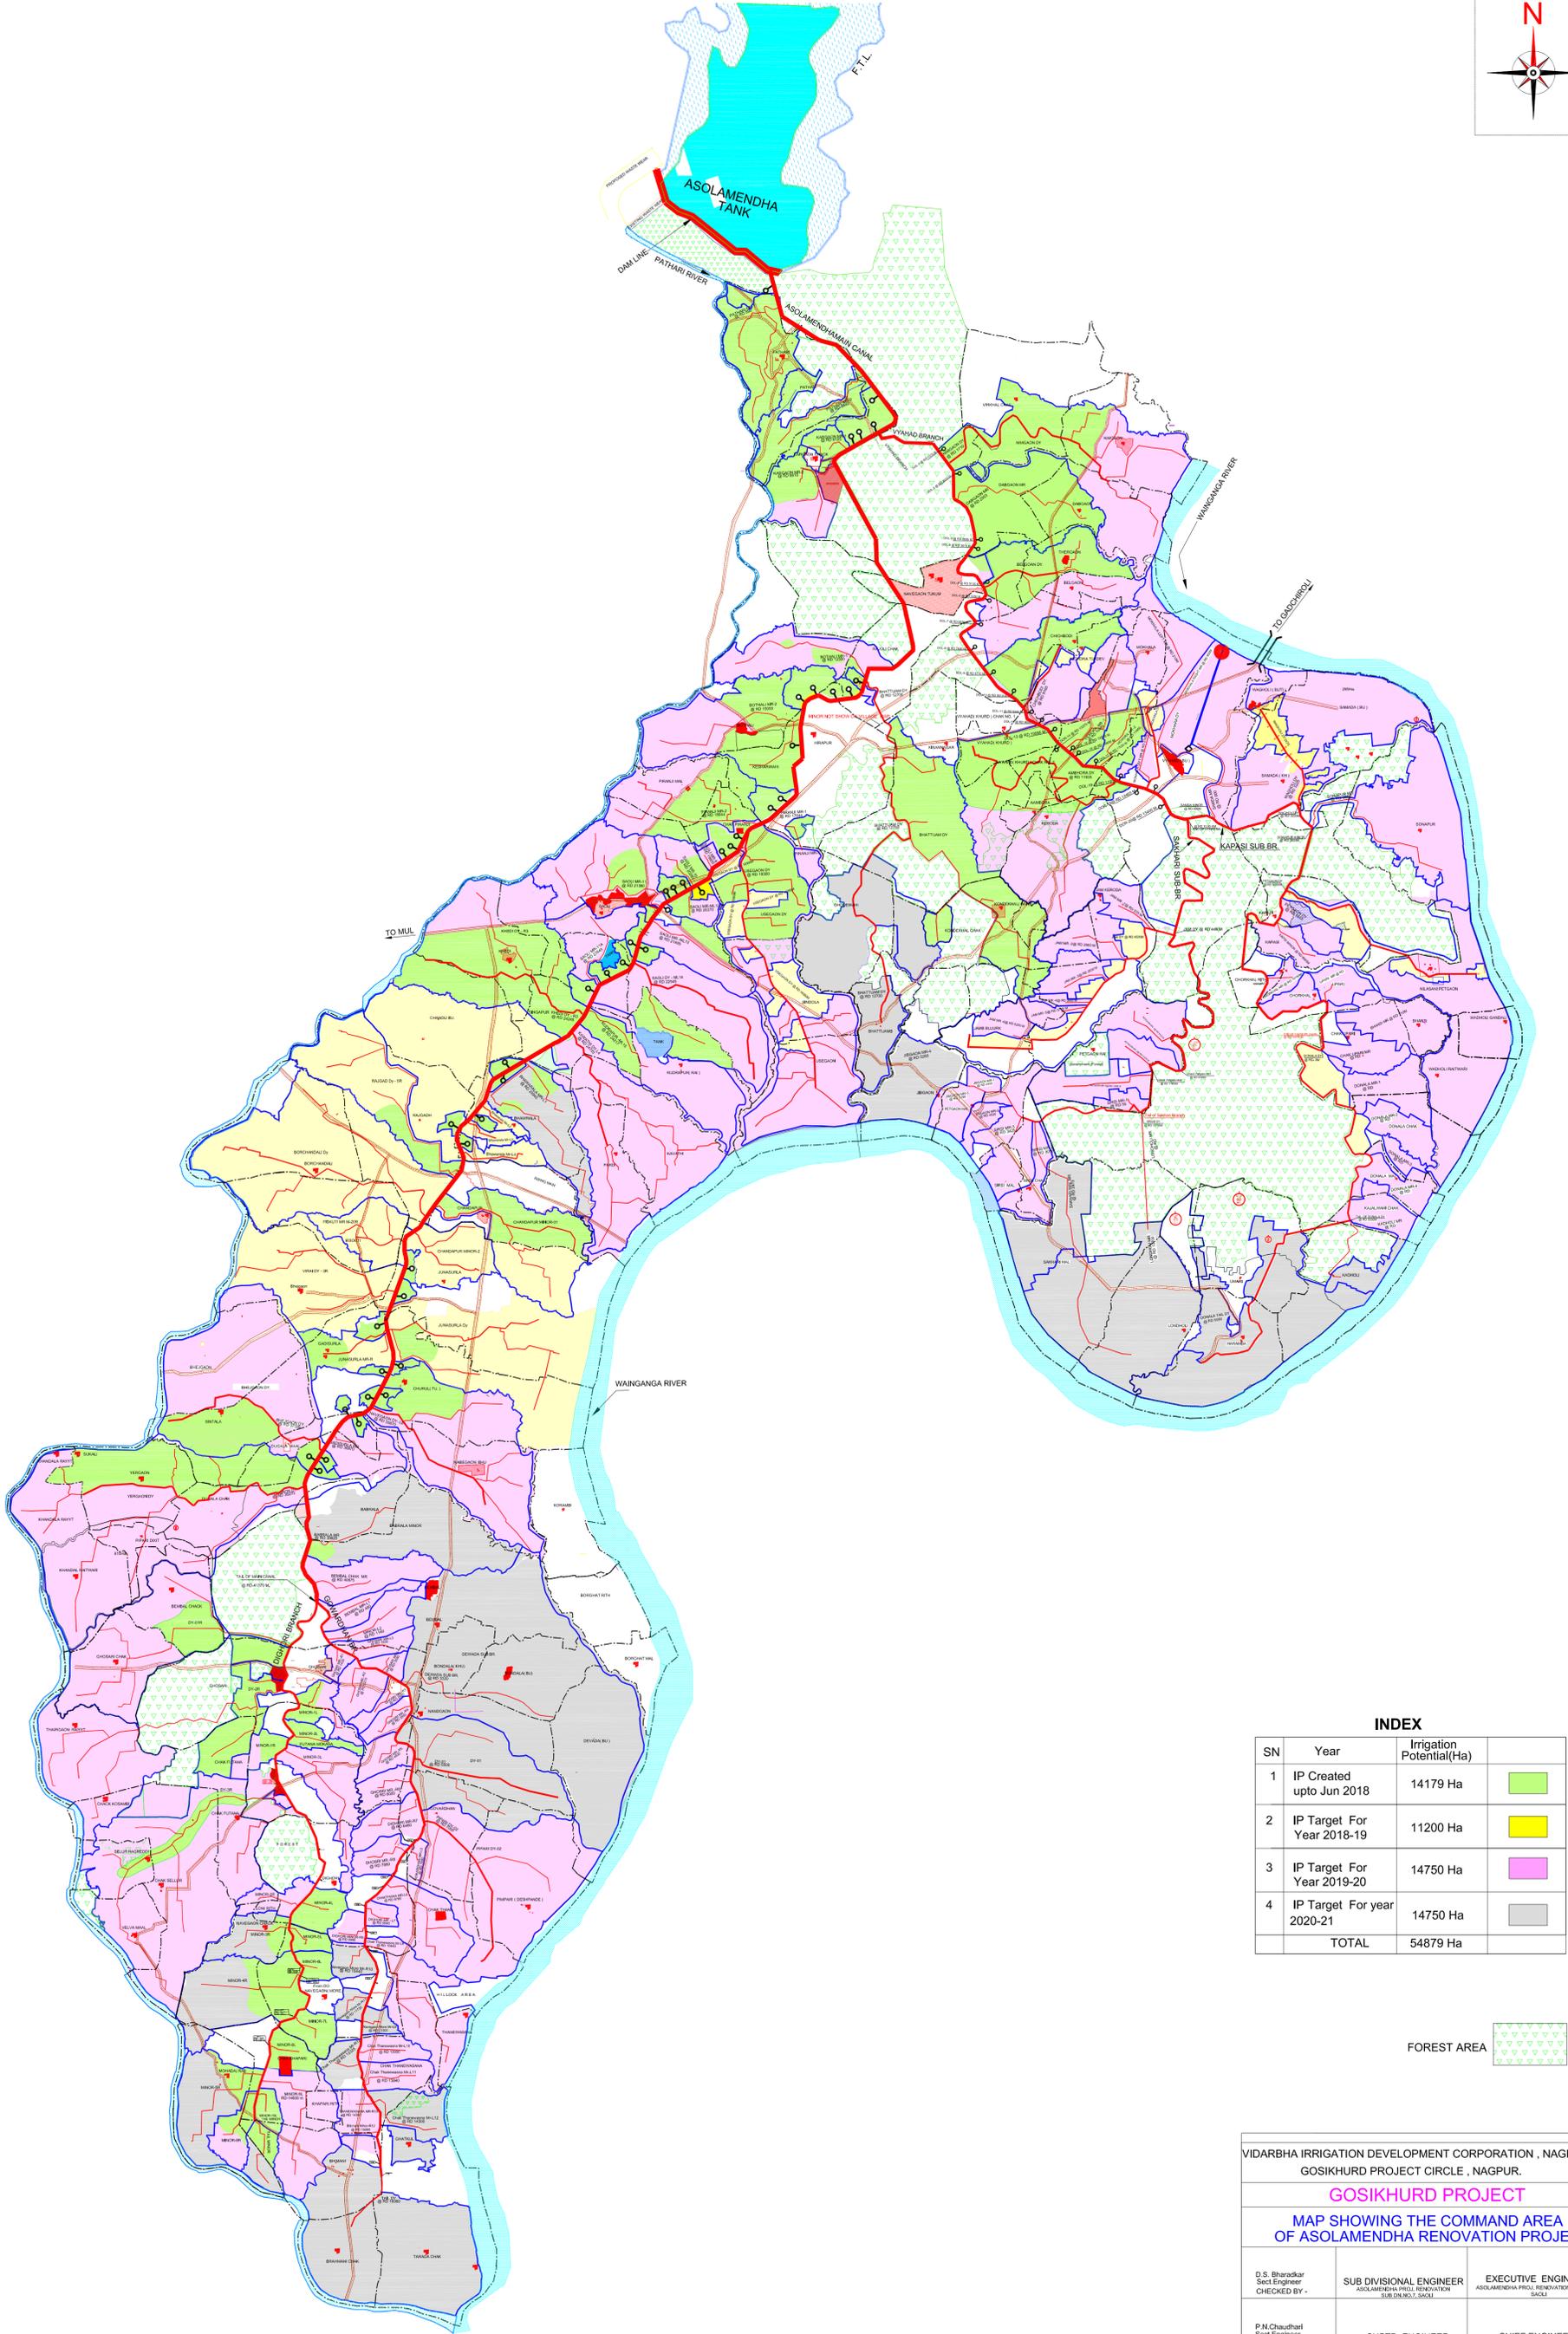

INDEX

SN	Year	Irrigation Potential(Ha)	
1	IP Created upto Jun 2018	14179 Ha	
2	IP Target For Year 2018-19	11200 Ha	
3	IP Target For Year 2019-20	14750 Ha	
4	IP Target For year 2020-21	14750 Ha	
TOTAL		54879 Ha	

FOREST AREA

VIDARBHA IRRIGATION DEVELOPMENT CORPORATION , NAGPUR.
GOSIKHURD PROJECT CIRCLE , NAGPUR.

GOSIKHURD PROJECT

MAP SHOWING THE COMMAND AREA OF ASOLAMENDHA RENOVATION PROJECT

D. S. Bhandarkar Sect. Engineer CHECKED BY -	SUB DIVISIONAL ENGINEER ASOLAMENDHA PROJ. RENOVATION SUB-DIV. (S&C)	EXECUTIVE ENGINEER ASOLAMENDHA PROJ. RENOVATION (PHD&Z S&C)
P. N. Chaudhari Sect. Engineer DRAWN BY -	SUPTD. ENGINEER GOSIKHURD PROJ. CIRCLE , NAGPUR	CHIEF ENGINEER G. P. IRIG. DIV. , NAGPUR

SCALE-1:50000 ENGINEERS HUB NAGPUR: 20-2-19