




LEASE PLAN SHOWING THE VILLAGE FOREST, DLC FOREST, NON FOREST LAND RECORDED AS FOREST AN ON 25.10.1980 AND NON FOREST LAND WITHIN THE MINING LEASE AREA OF BALDA BLOCK IRON MINES OF M/S SERAJUDDIN & CO. OVER 829.27 ACRES OR 335.594HA. FOR IRON ORE IN VILLAGE BALDA, BADA KALIMATI UNDER BARBIL TAHASIL & NAYAGARH UNDER JHUMPURA TAHASIL OF KEONJHAR DISTRICT, ODISHA.

SCALE : 1 : 4000

INDEX

- Lease Boundary
- Village Boundary
- Revenue Plots
- Village Forest
- DLC Forest
- Non forest Land recorded as Forest as on 25.10.1980
- Non Forest Govt. Land
- Private Tenanted Land
- State Express Highway
- Village Road
- Nala

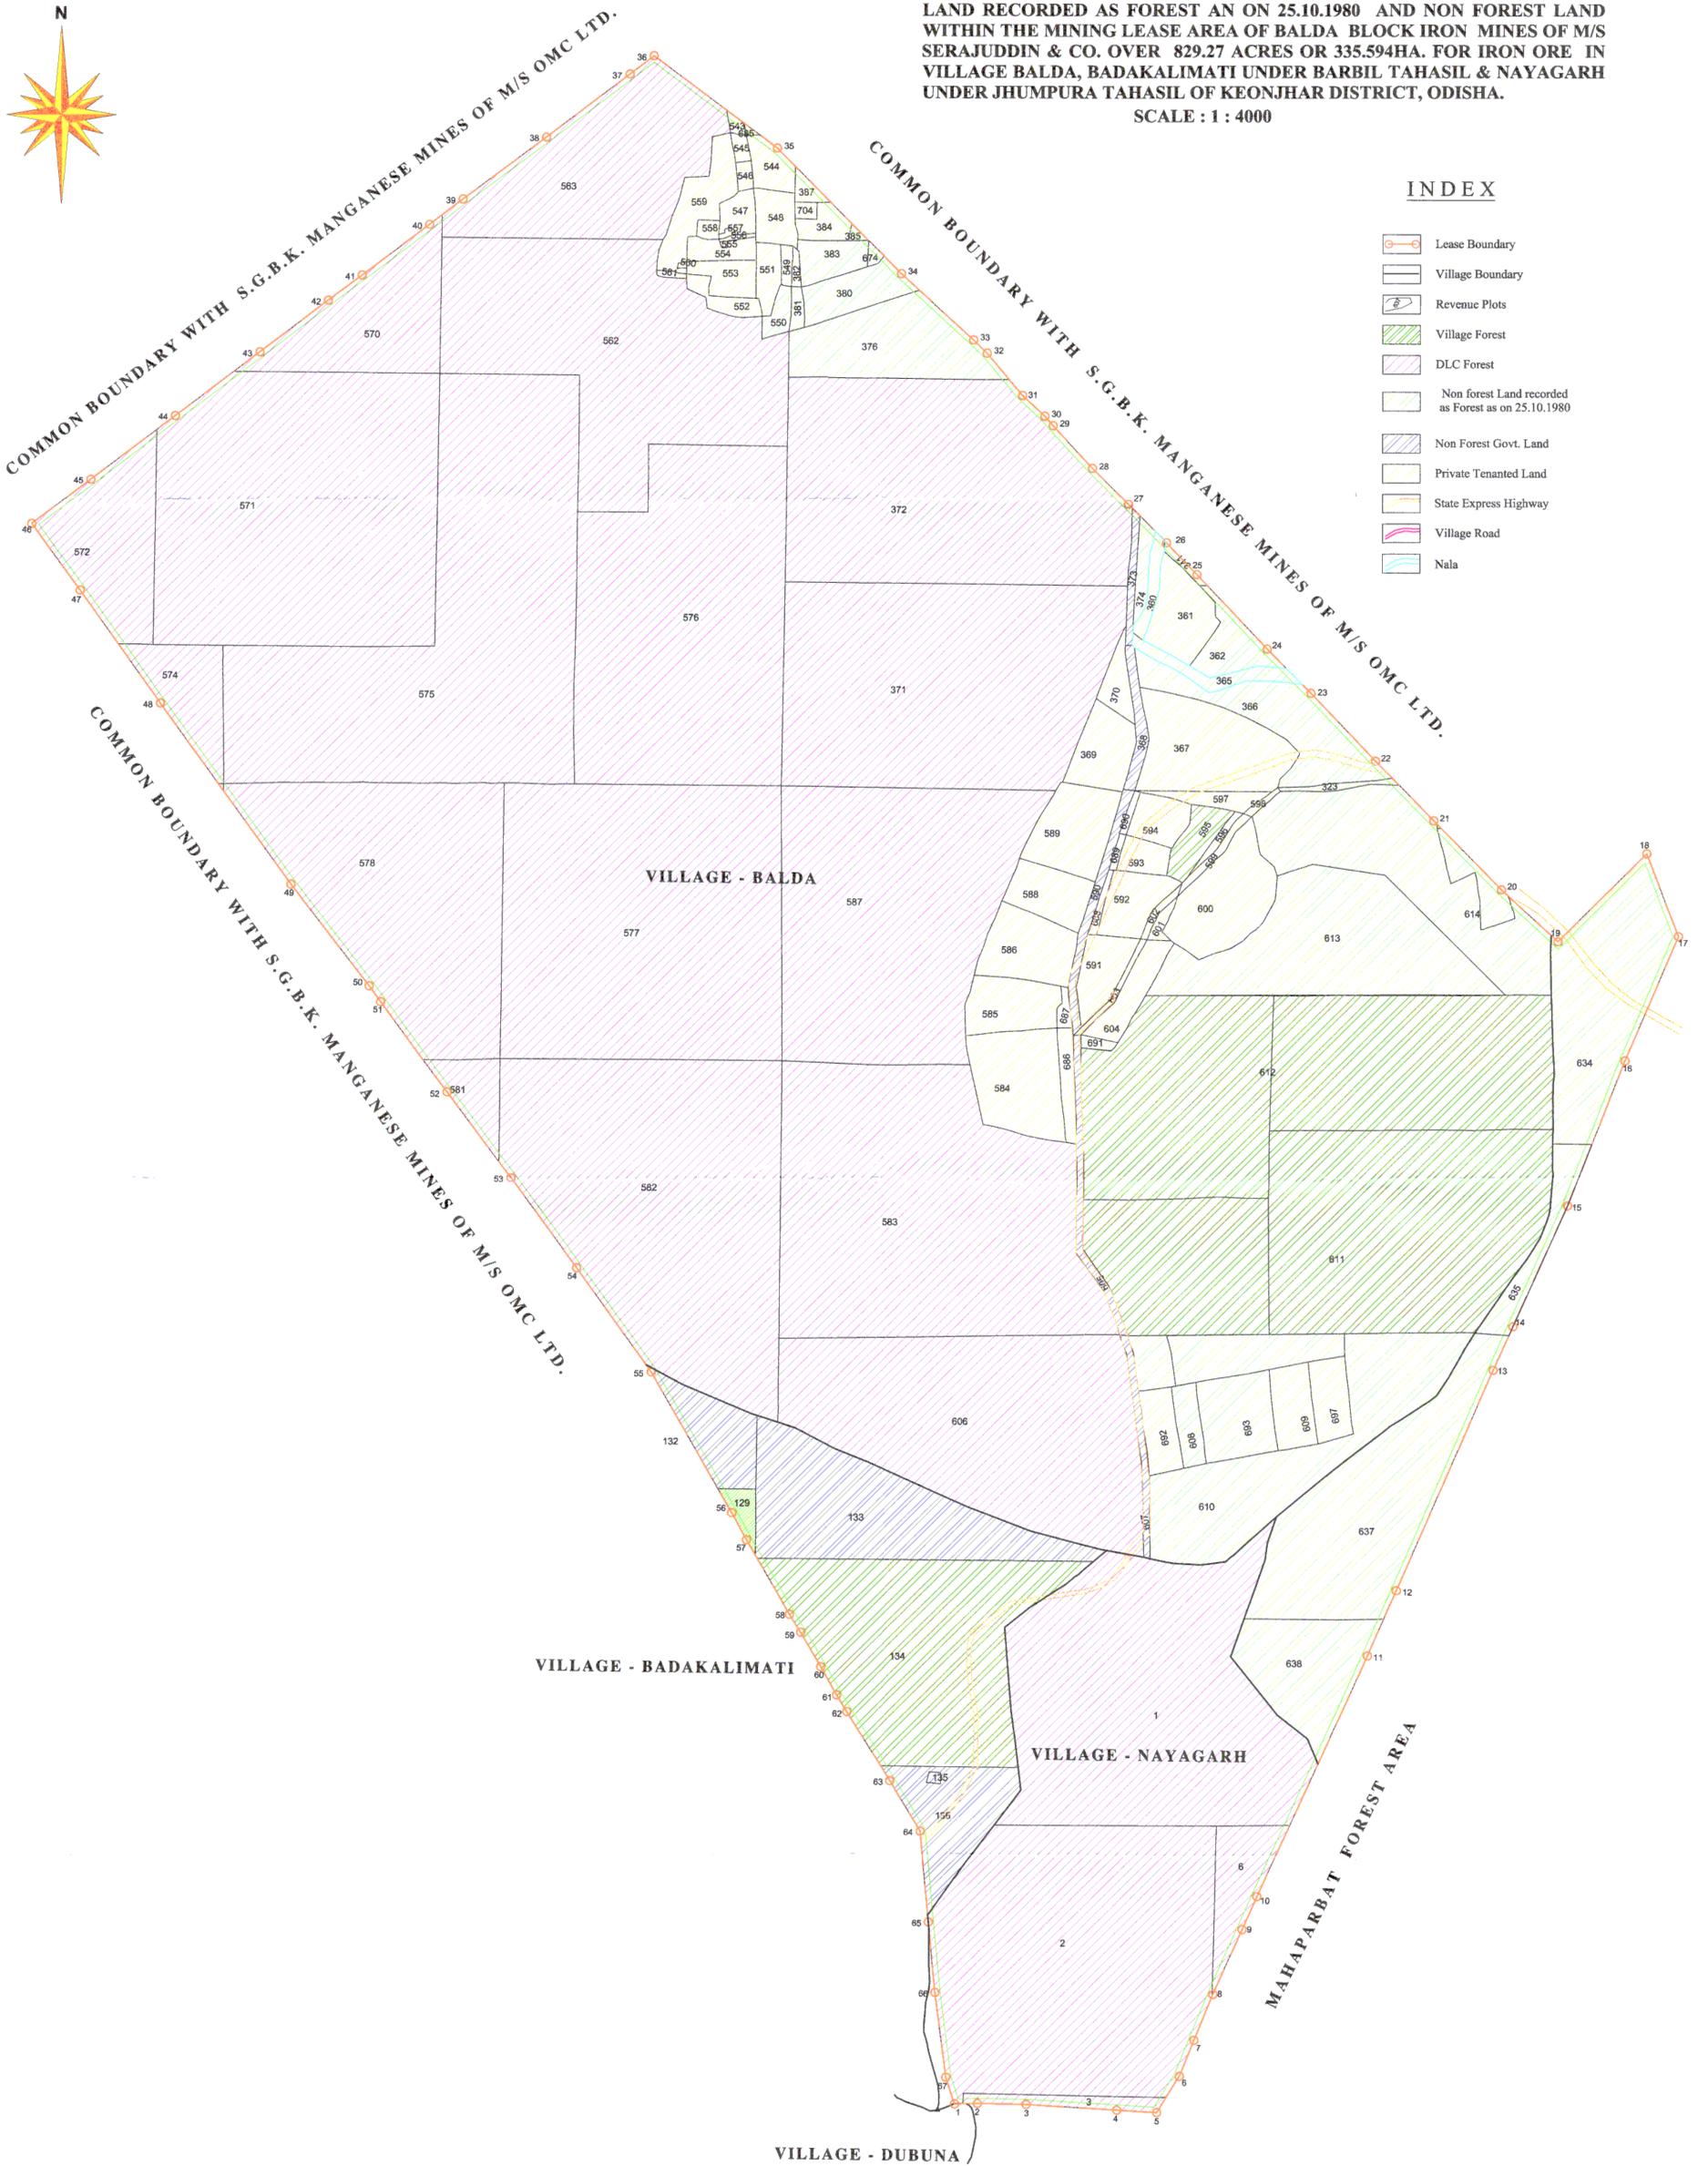

COUNTERSIGNED

Divisional Forest Officer,  
Keonjhar Division

Deputy Director, Mines  
Joda, Dist.-Keonjhar

Forest Range Officer  
Chemos Range

TAHASILDAR  
BARBIL