

RECLAMATION AND AFFORESTATION PLAN OF BALDA BLOCK IRON MINES OF M/S SERAJUDDIN & CO. OVER MINING LEASE AREA OF 829.27 ACRES OR 335.594HA. FOR IRON ORE IN VILLAGE BALDA, BADA KALIMATI & NAYAGARH UNDER BARBIL & JHUMPURA TAHASIL OF KEONJHAR DISTRICT, ODISHA.

SCALE : 1 : 4000




INDEX

- RECLAMATION & AFFORESTATION PLAN**
- Mining Lease Boundary
 - Village Forest
 - DLC Forest
 - NF land Recorded as Forest as on 25.10.1980
 - Non Forest Govt. Land
 - Private Tenanted Land
 - Broken up Area in DLC Forest land
 - Mining in Diverted Village Forest
 - Road Broken up DLC Forest Land
 - Broken up Forest land Post to 1998 for Mining
 - Broken up Forest land Post to 1998 for Waste Dump
 - Broken up Forest land Post to 1998 for Stock yard
 - Broken up For Plant in NF land
 - Broken up For Plant in NF land Recorded as Forest as on 25.10.1980
- RECLAMATION & AFFORESTATION PLAN**
- Mined Out Reclamation & Afforestation in Non-forest area
 - Mined Out Reclamation & Afforestation in Forest Area
 - Only Afforestation in Sub-Grade Stack
 - Only Afforestation in Waste Dump
 - Only Afforestation in Stack Area

[Signature]
Deputy Director, Mines
Joda, Dist. Keonjhar

[Signature]
Sub-Range Officer
Chambus Range

[Signature]
TAHASILDAR
BARBIL

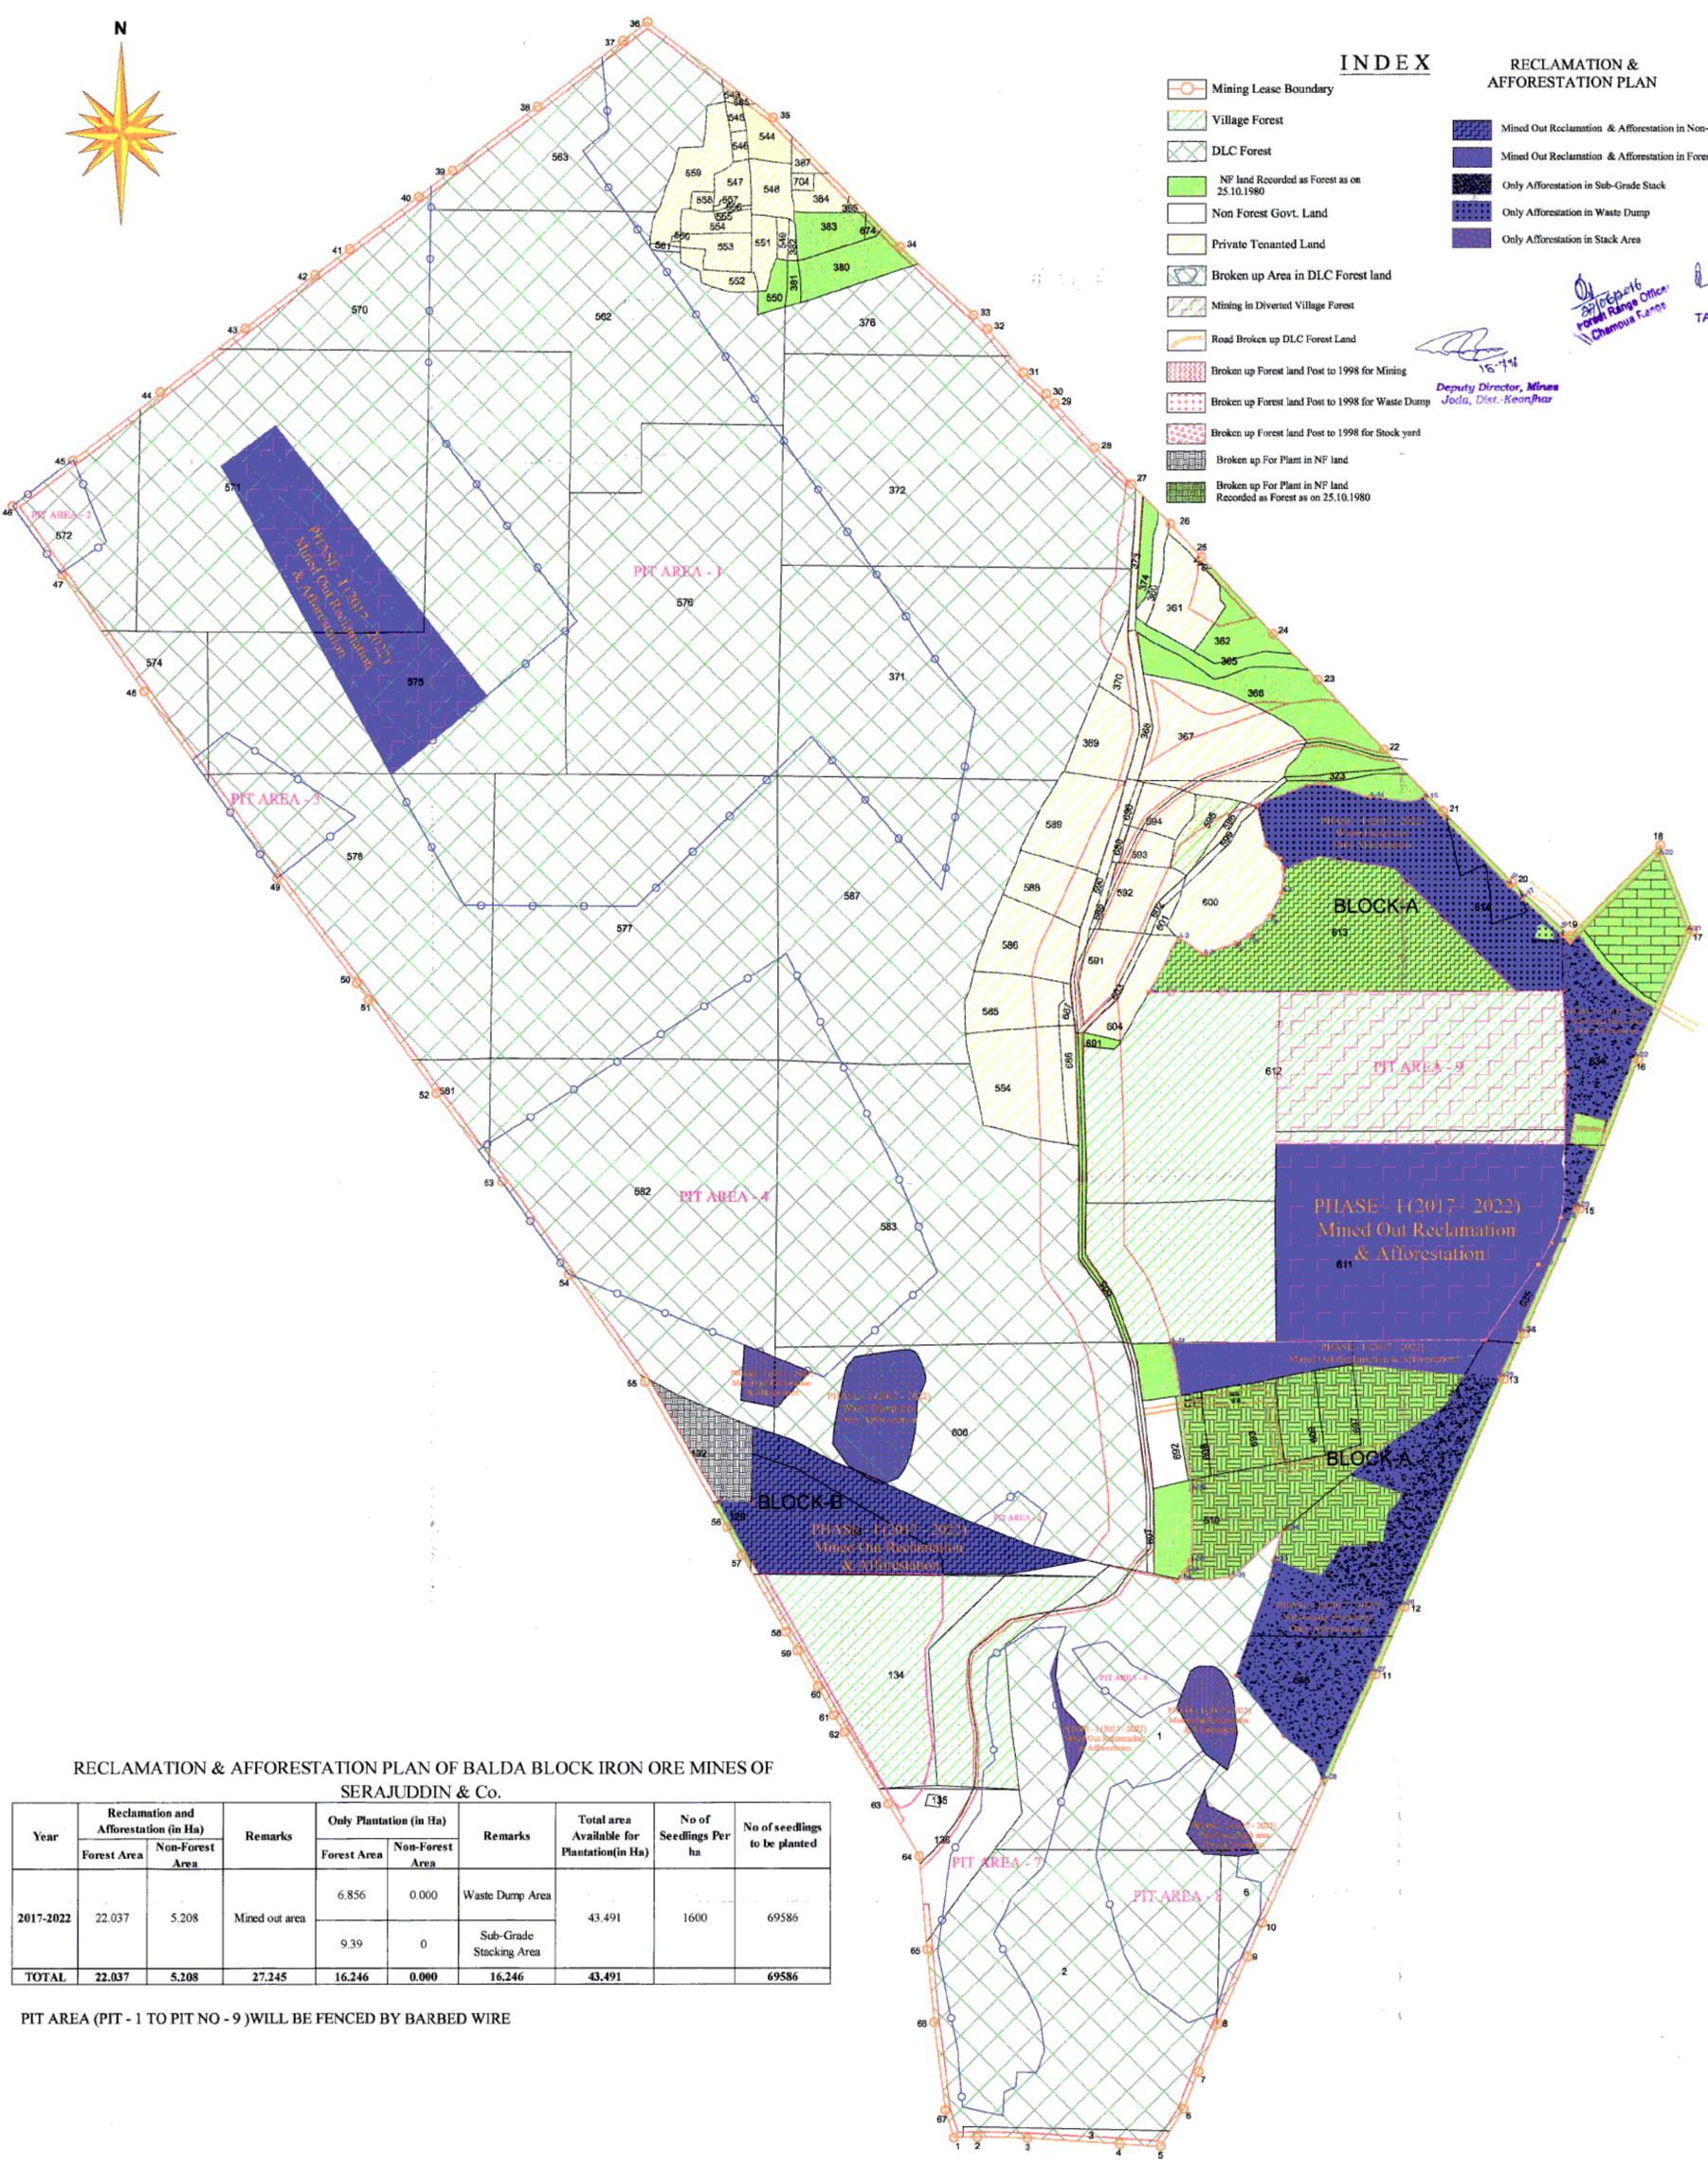

RECLAMATION & AFFORESTATION PLAN OF BALDA BLOCK IRON ORE MINES OF SERAJUDDIN & Co.

Year	Reclamation and Afforestation (in Ha)		Remarks	Only Plantation (in Ha)		Remarks	Total area Available for Plantation(in Ha)	No of Seedlings Per ha	No of seedlings to be planted
	Forest Area	Non-Forest Area		Forest Area	Non-Forest Area				
2017-2022	22.037	5.208	Mined out area	6.856	0.000	Waste Dump Area	43.491	1600	69586
				9.39	0	Sub-Grade Stacking Area			
TOTAL	22.037	5.208	27.245	16.246	0.000	16.246	43.491		69586

PIT AREA (PIT - 1 TO PIT NO - 9) WILL BE FENCED BY BARBED WIRE

[Signature]
8-7-16
Chief Surveyor
C/o the Deputy Director of Mines
Joda

COUNTERSIGNED
Divisional Forest Officer,
Keonjhar Division