


**SAFETY ZONE PLAN OF BALDA BLOCK IRON MINES OF M/S SERAJUDDIN & CO. OVER MINING LEASE AREA OF 829.27 ACRES OR 335.594HA. FOR IRON ORE IN VILLAGE BALDA, BADA KALIMATI UNDER BARBIL TAHASIL & NAYAGARH UNDER JHUMPURA TAHASIL OF KEONJHAR DISTRICT, ODISHA.**

SCALE : 1 : 4000

**INDEX**

- Lease Boundary
- Village Boundary
- Revenue Plots
- Village Forest
- DLC Forest
- Non forest Land recorded as Forest as on 25.10.1980
- Non Forest Govt. Land
- Private Tenanted Land
- State Express Highway
- Village Road
- Nala
- Safety Zone along the ML Boundary
- Safety Zone along the Express High way
- Safety Zone along the Village Road
- Safety Zone along the Nala

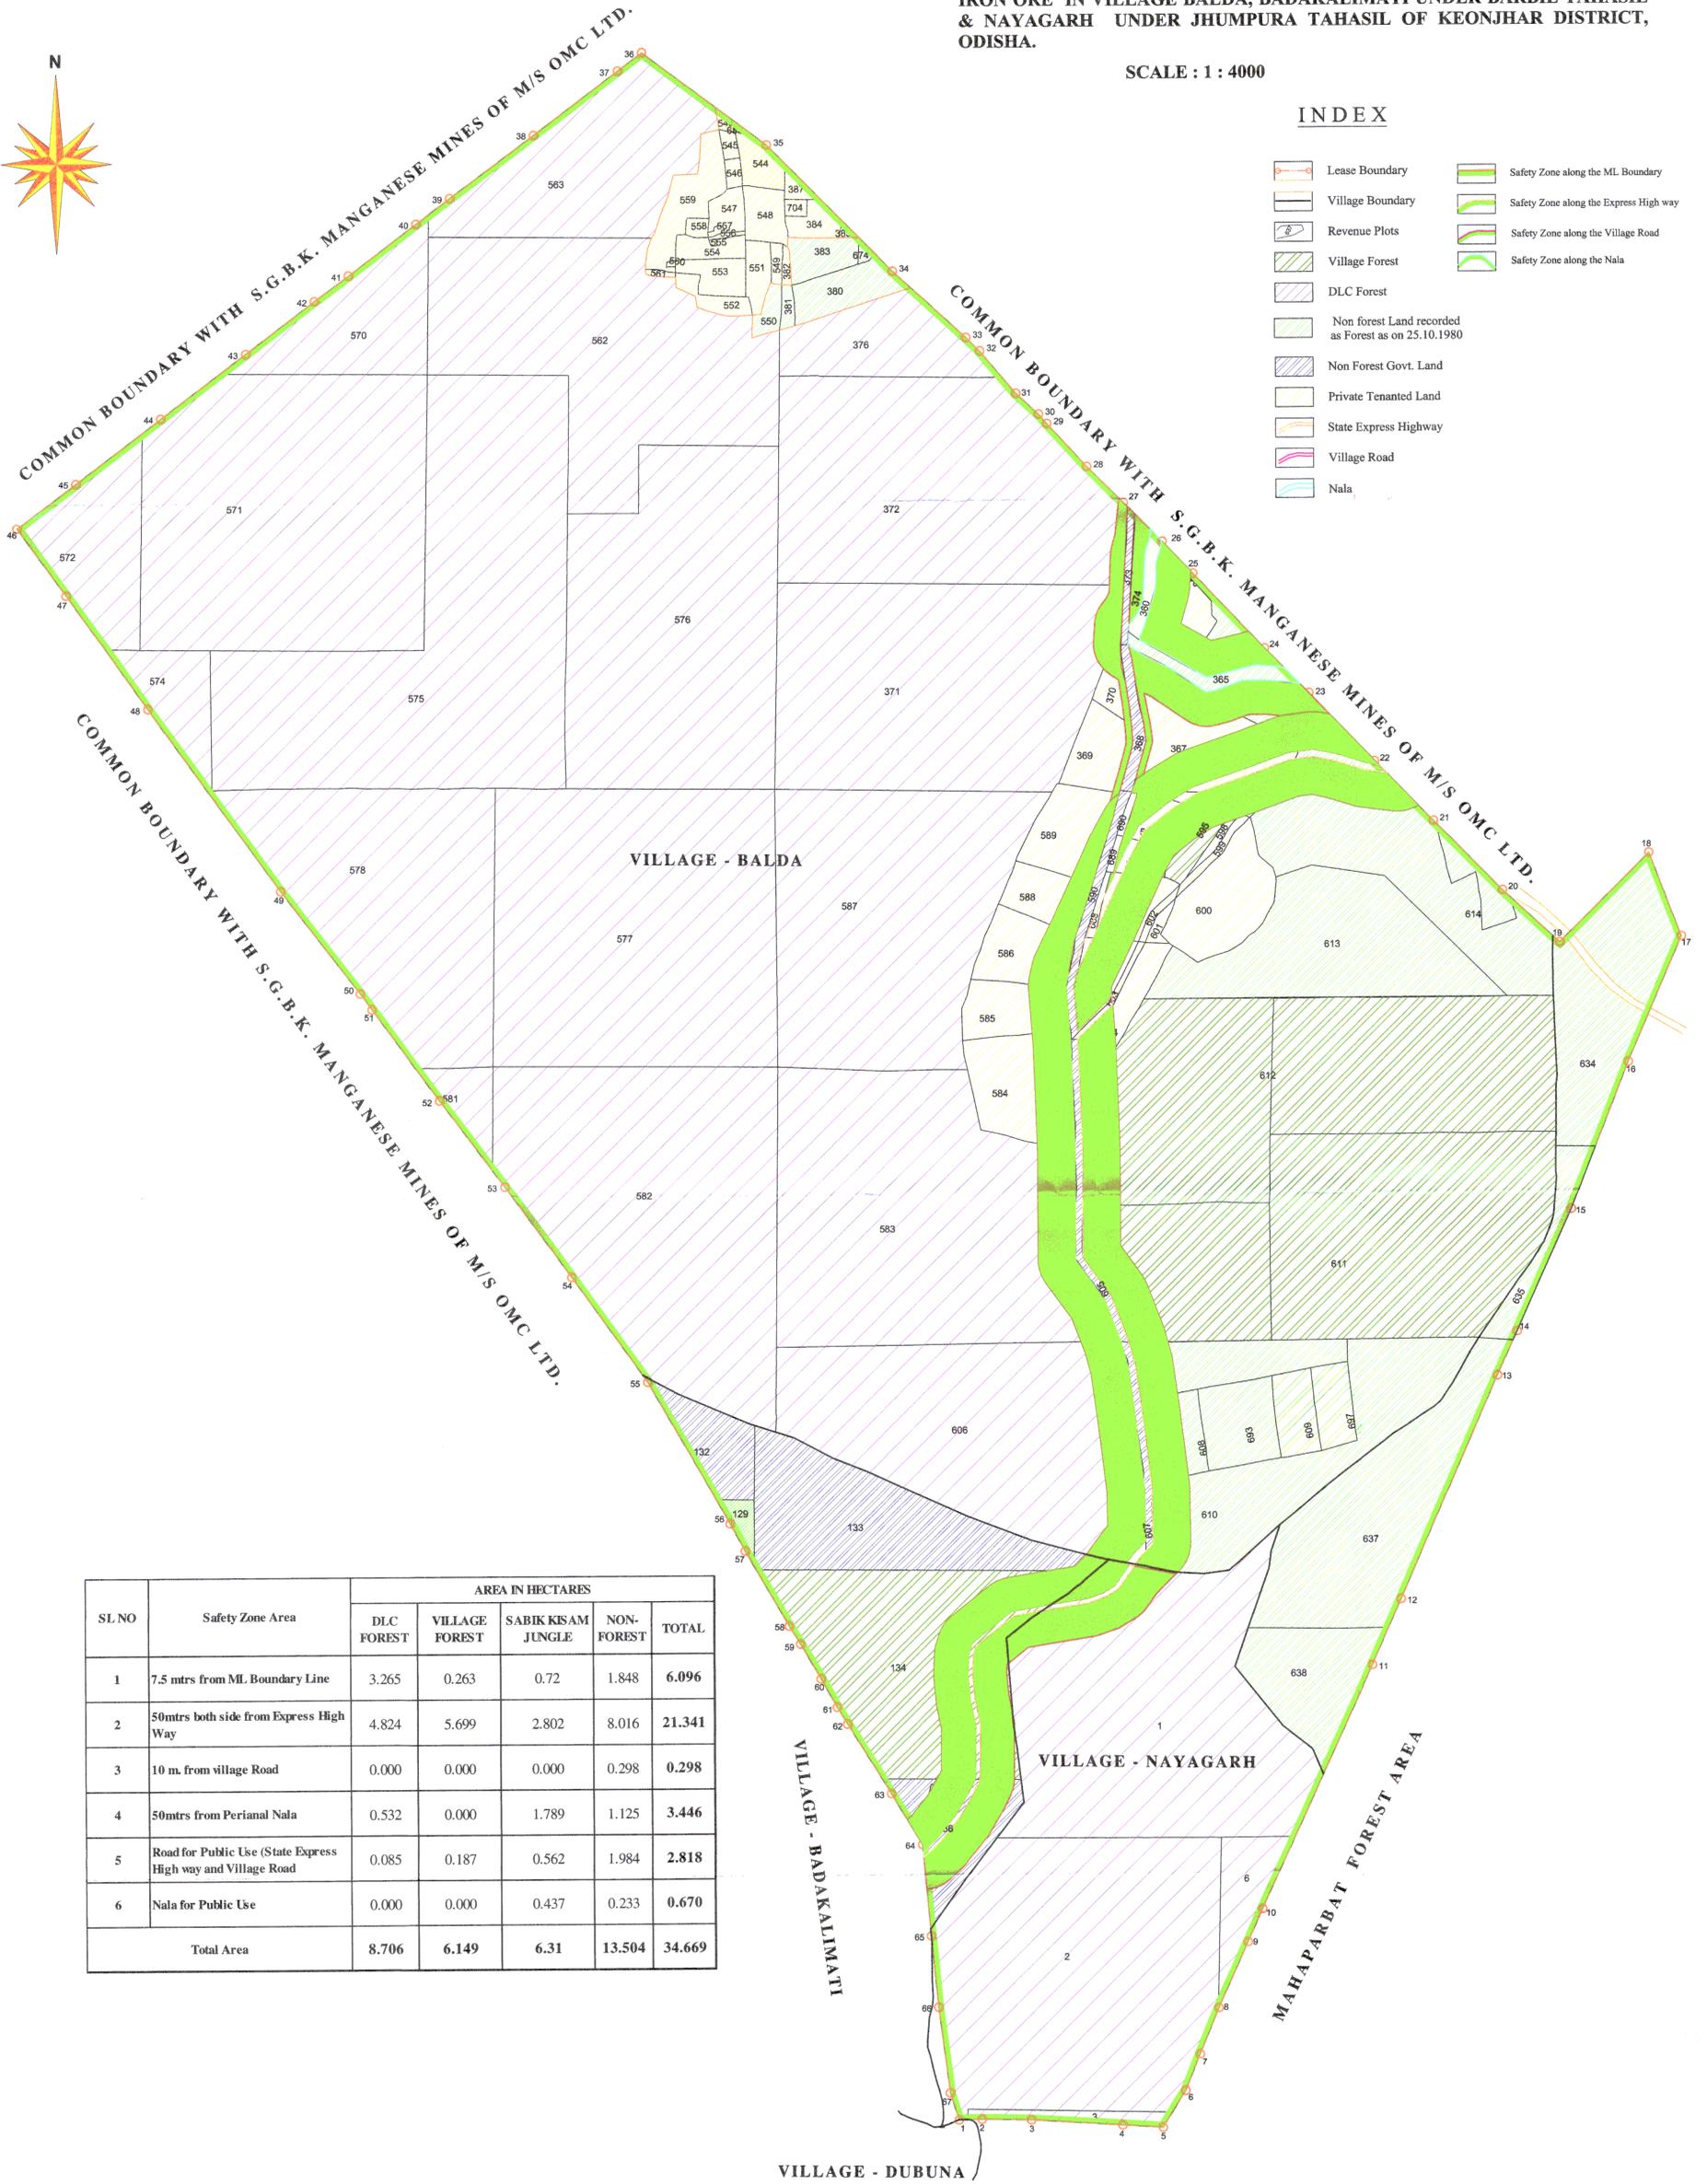

SL NO	Safety Zone Area	AREA IN HECTARES				TOTAL
		DLC FOREST	VILLAGE FOREST	SABIK KISAM JUNGLE	NON-FOREST	
1	7.5 mtrs from ML Boundary Line	3.265	0.263	0.72	1.848	6.096
2	50mtrs both side from Express High Way	4.824	5.699	2.802	8.016	21.341
3	10 m. from village Road	0.000	0.000	0.000	0.298	0.298
4	50mtrs from Perianal Nala	0.532	0.000	1.789	1.125	3.446
5	Road for Public Use (State Express High way and Village Road)	0.085	0.187	0.562	1.984	2.818
6	Nala for Public Use	0.000	0.000	0.437	0.233	0.670
Total Area		8.706	6.149	6.31	13.504	34.669

Deputy Director, Mines  
 Joda, Dist. Keonjhar

Forest Range Officer  
 Chamoua Range

TAHASILDAR  
 BARBIL

COUNTERSIGNED  
  
 Divisional Forest Officer,  
 Keonjhar Division