


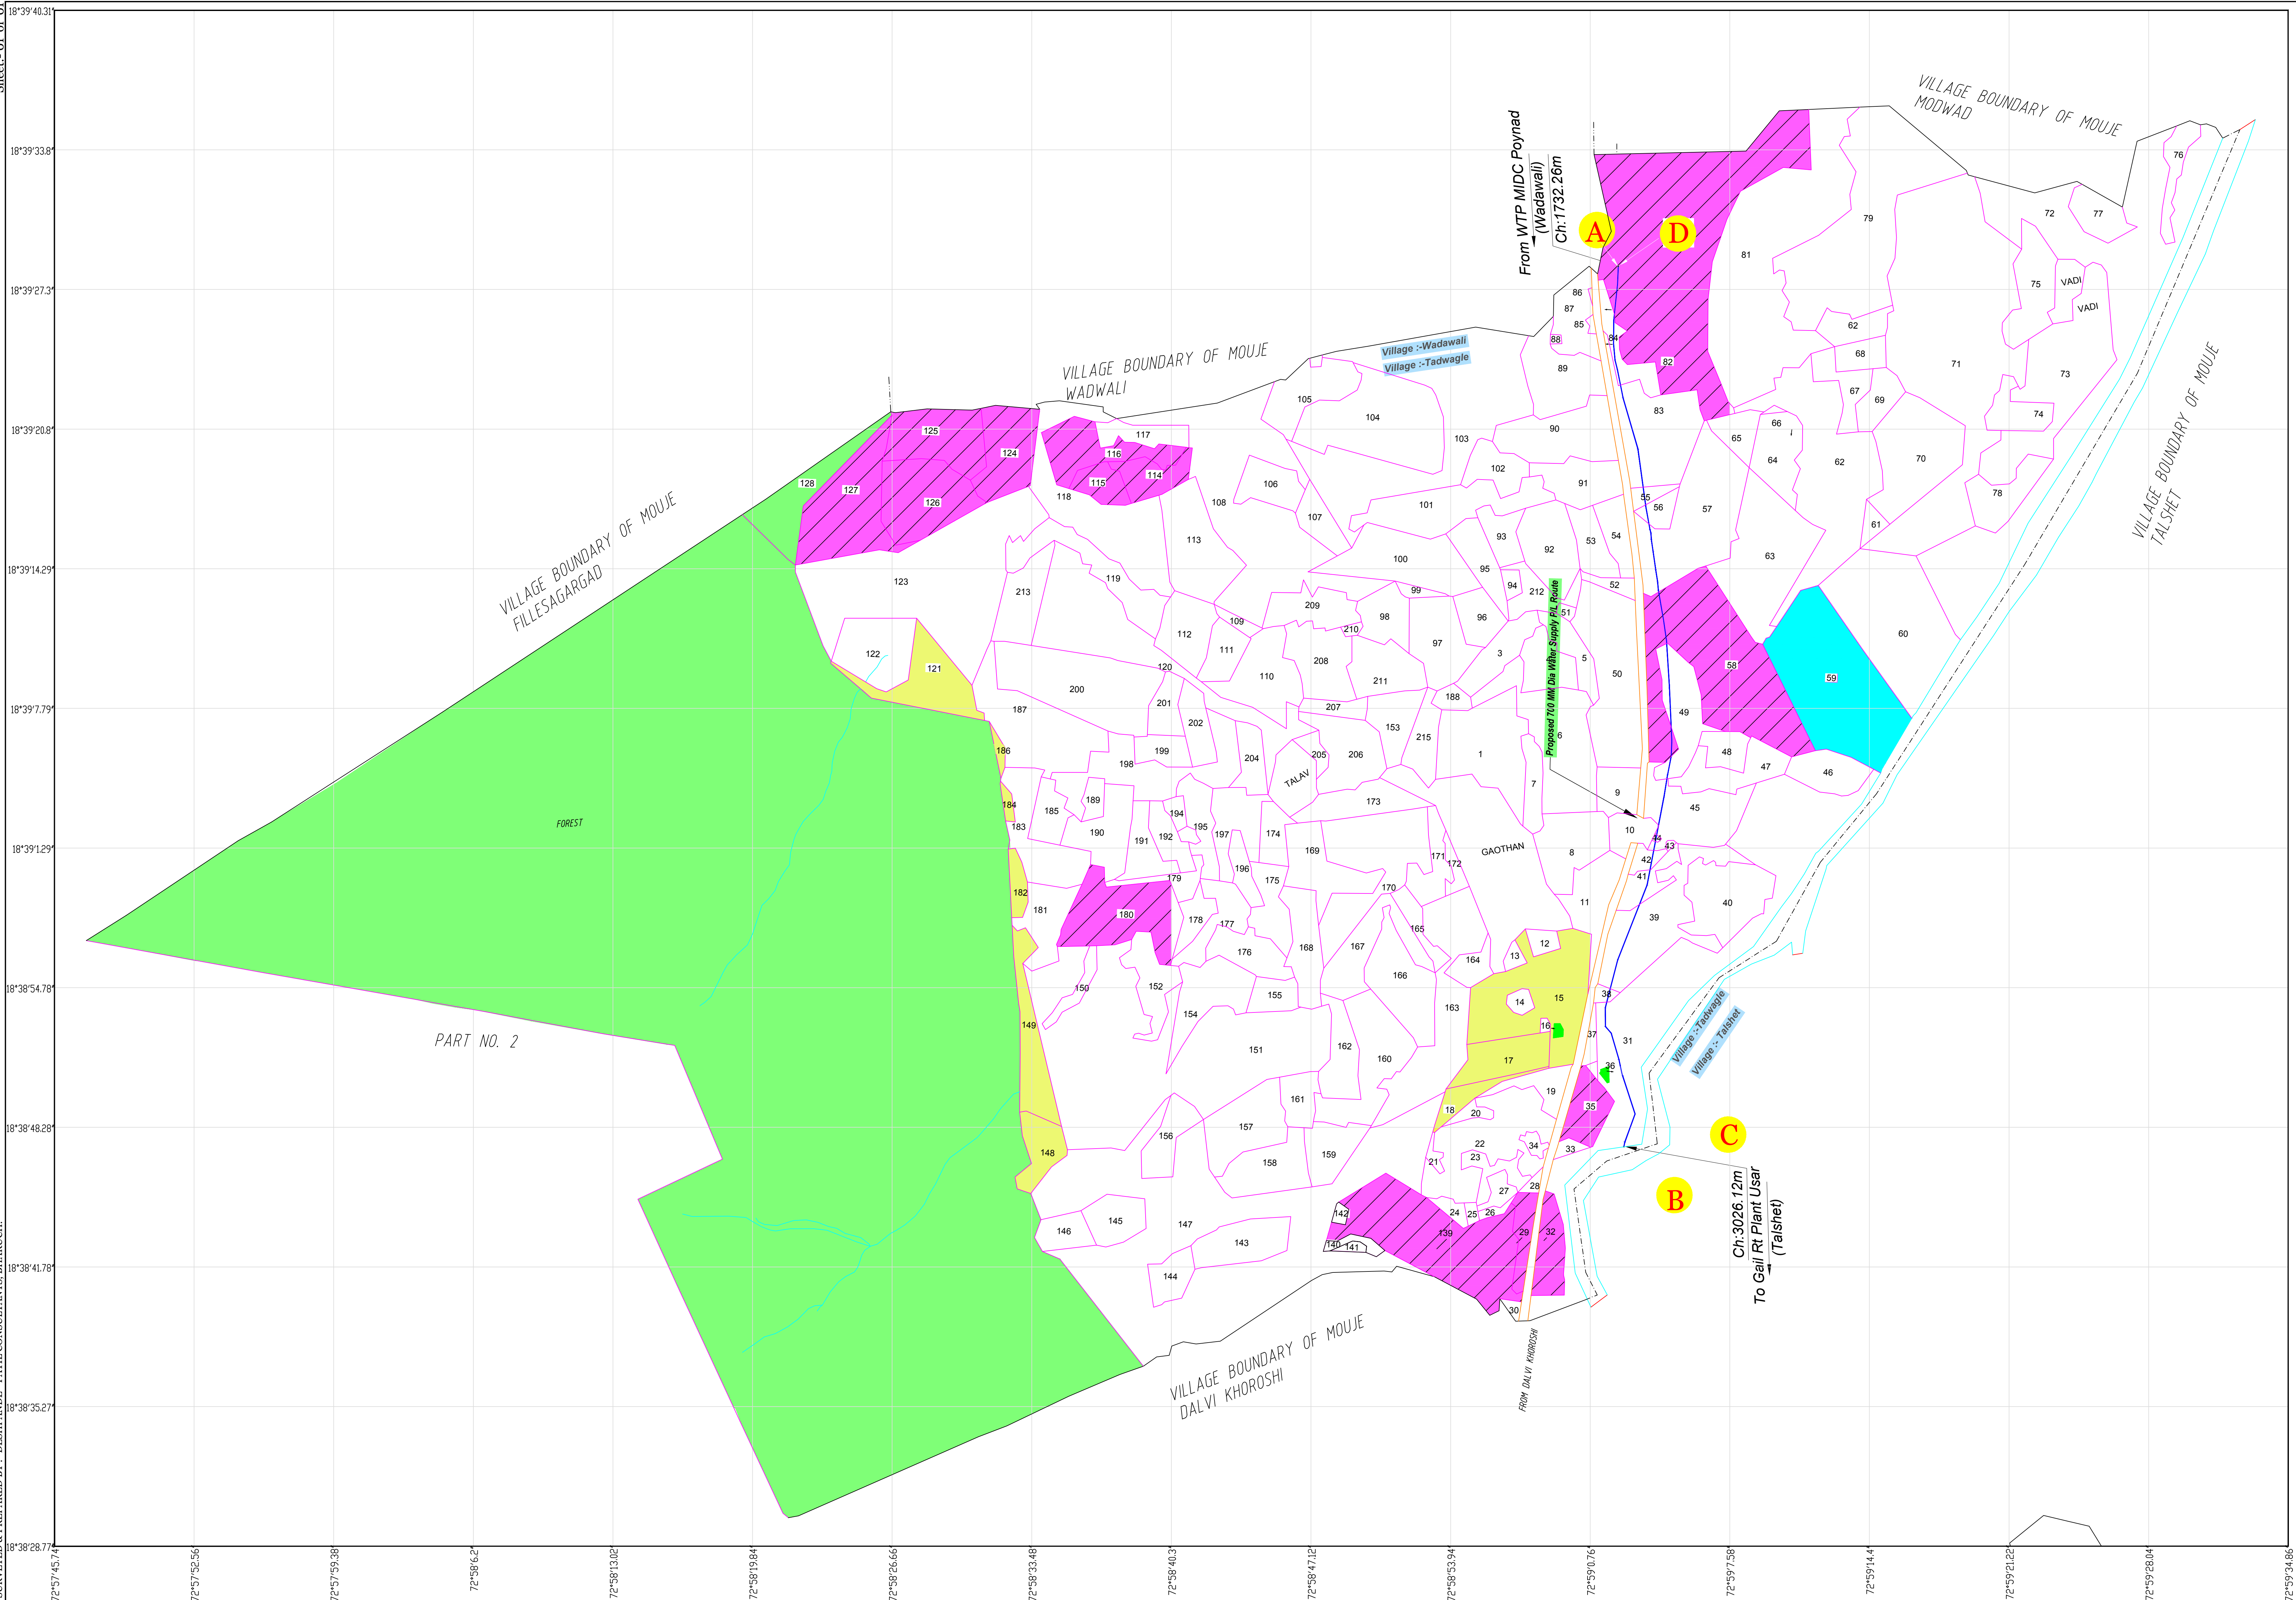

Sr.No.	Itemwise work proposed	Name of village	Comp. No.	Survey No.	Forest Land			Legal status of land	Non - Forest Land				Total Area in Ha.
					Gut No.	Length x Width in mtr	Area in Ha.		Survey No.	Gut No.	Length x Width in mtr	Area in Ha.	
1	700 mm dia water pipeline from WTP MIDC Poynad to Gail PDH-PP Plant Usar	Tadwagale		17/1	82	69.04 X 10	0.06904	Restored Private Forest	18 Pt	84	102.46 X 1	0.010246	0.296705
2									18/2	83	150.17 X 1	0.015017	
3									19	55	25.66 X 1	0.002566	
4									20/1	56	27.64 X 1	0.002764	
5									20/2	57	98.59 X 1	0.009859	
6									40/1	49	152.43 X 1	0.015243	
7				37/1	58	116.87 X 10	0.11687	Restored Private Forest	39/2	45	91.92 X 1	0.009192	
8									39/5	44	10.02 X 1	0.001002	
9									39/1	42	28.17 X 1	0.002817	
10									41/5	41	52.13 X 1	0.005213	
11									41/6	39	127.94 X 1	0.012794	
12									42/1	38	19.78 X 1	0.001978	
13									45/0	31	218.64 X 1	0.021864	
14									3/2	10	2.4 X 1	0.00024	

Coordinate Readings of the Proposed Pipeline within Village Boundry		
Point No	Latiude	Longitude
A	18° 39' 30.372" S	72° 58' 58.572" W
B	18° 38' 49.356" S	72° 58' 59.328" W
C	18° 38' 49.359" S	72° 58' 59.364" W
D	18° 39' 30.371" S	72° 58' 58.607" W

N

04

VILLAGE :- Tadwagle
SCALE - 1:5000
TALUK:- Alibag
DISTRICT :- Raigad
STATE :- Maharashtra
Ch:- 1770.01m to 3061.49m

LEGEND

SR NO	DESCRIPTION	SYMBOL
1	RESERVED FOREST	
2	PROTECTED FOREST	
3	IDENTIFIED FOREST	
4	FINALLY AQIRED FOREST	
5	RESTORED PRIVATE FOREST	
6	PRIVATE FOREST PENDING FOR ENQUIRY	
7	PRIVATE FOREST	
8	UNCLASSED FOREST	
9	PROPOSED 700 MM WATER PIPELINE ROUTE	

ROU WIDTH (N.T.S.)

From Poinad WTP

Proposed 700 MM Dia Water Supply P/L Route

To GAIL RT Plant Usar

0A	27.01.23	ISSUED FOR APPROVAL	JAYDIP	ADITYA	M.N.D.
No.	Date	Revision	Prepared by	Checked by	Approved by

CLIENT

GAIL

GAIL (India) Limited.
Petrochemical Complex, At - Usar, Post - Malyan, Tal - Alibag, Dist - Raigad, Maharashtra - 402 203.

PROJECT

Proposed 700 MM Dia Water Supply P/L Route

SECTION :

POINAD WTP To GAIL RT PLANT USAR

TITLE :

VILLAGE MAP
Village:- Tadwagle , Taluka:- Alibag , Dist.:- Raigad, State:- Maharashtra

Surveyed & Prepared by :-

DESHPANDE - PATIL CONSULTANTS

(... Since 1985 - Survey of pipeline ... Water Pipeline)

(LAND) TOPOGRAPHIC SURVEYS, PIPE LINE SURVEY, SOIL INVESTIGATION, ROU & STATUTORY CLEARANCES)

CORPORATE OFFICE:- 36, "SHESHACHAL", AJANTA NAGAR, BHARUCH - 392 001, GUJARAT

BASE CAMP:- 26, GURU DAKSHINA, MAHAVIR NAGAR, NR. SAI GANESHI TEMPLE, BHARUCH - 392 001, GUJARAT

Phone: (02642) 260052, 654959, Fax No.: (02642) 250052, E-mail: dpcsurvey@yahoo.com, dpcsurvey36@gmail.com

Scale	Job No.	Drawing / Document No.	Sheet	Rev.
1 : 5000	DPC/GAIL/USAR/33	DPC/GAIL/USAR/VM/04	1 of 1	0A