


INDEX

17.994 Ha Forest Land Proposed For Diversion shown thus : 

Proposed Quarry Surface Limit Line shown thus : 

Proposed Road diversion shown thus : 

Proposed HT Line diversion shown thus : 

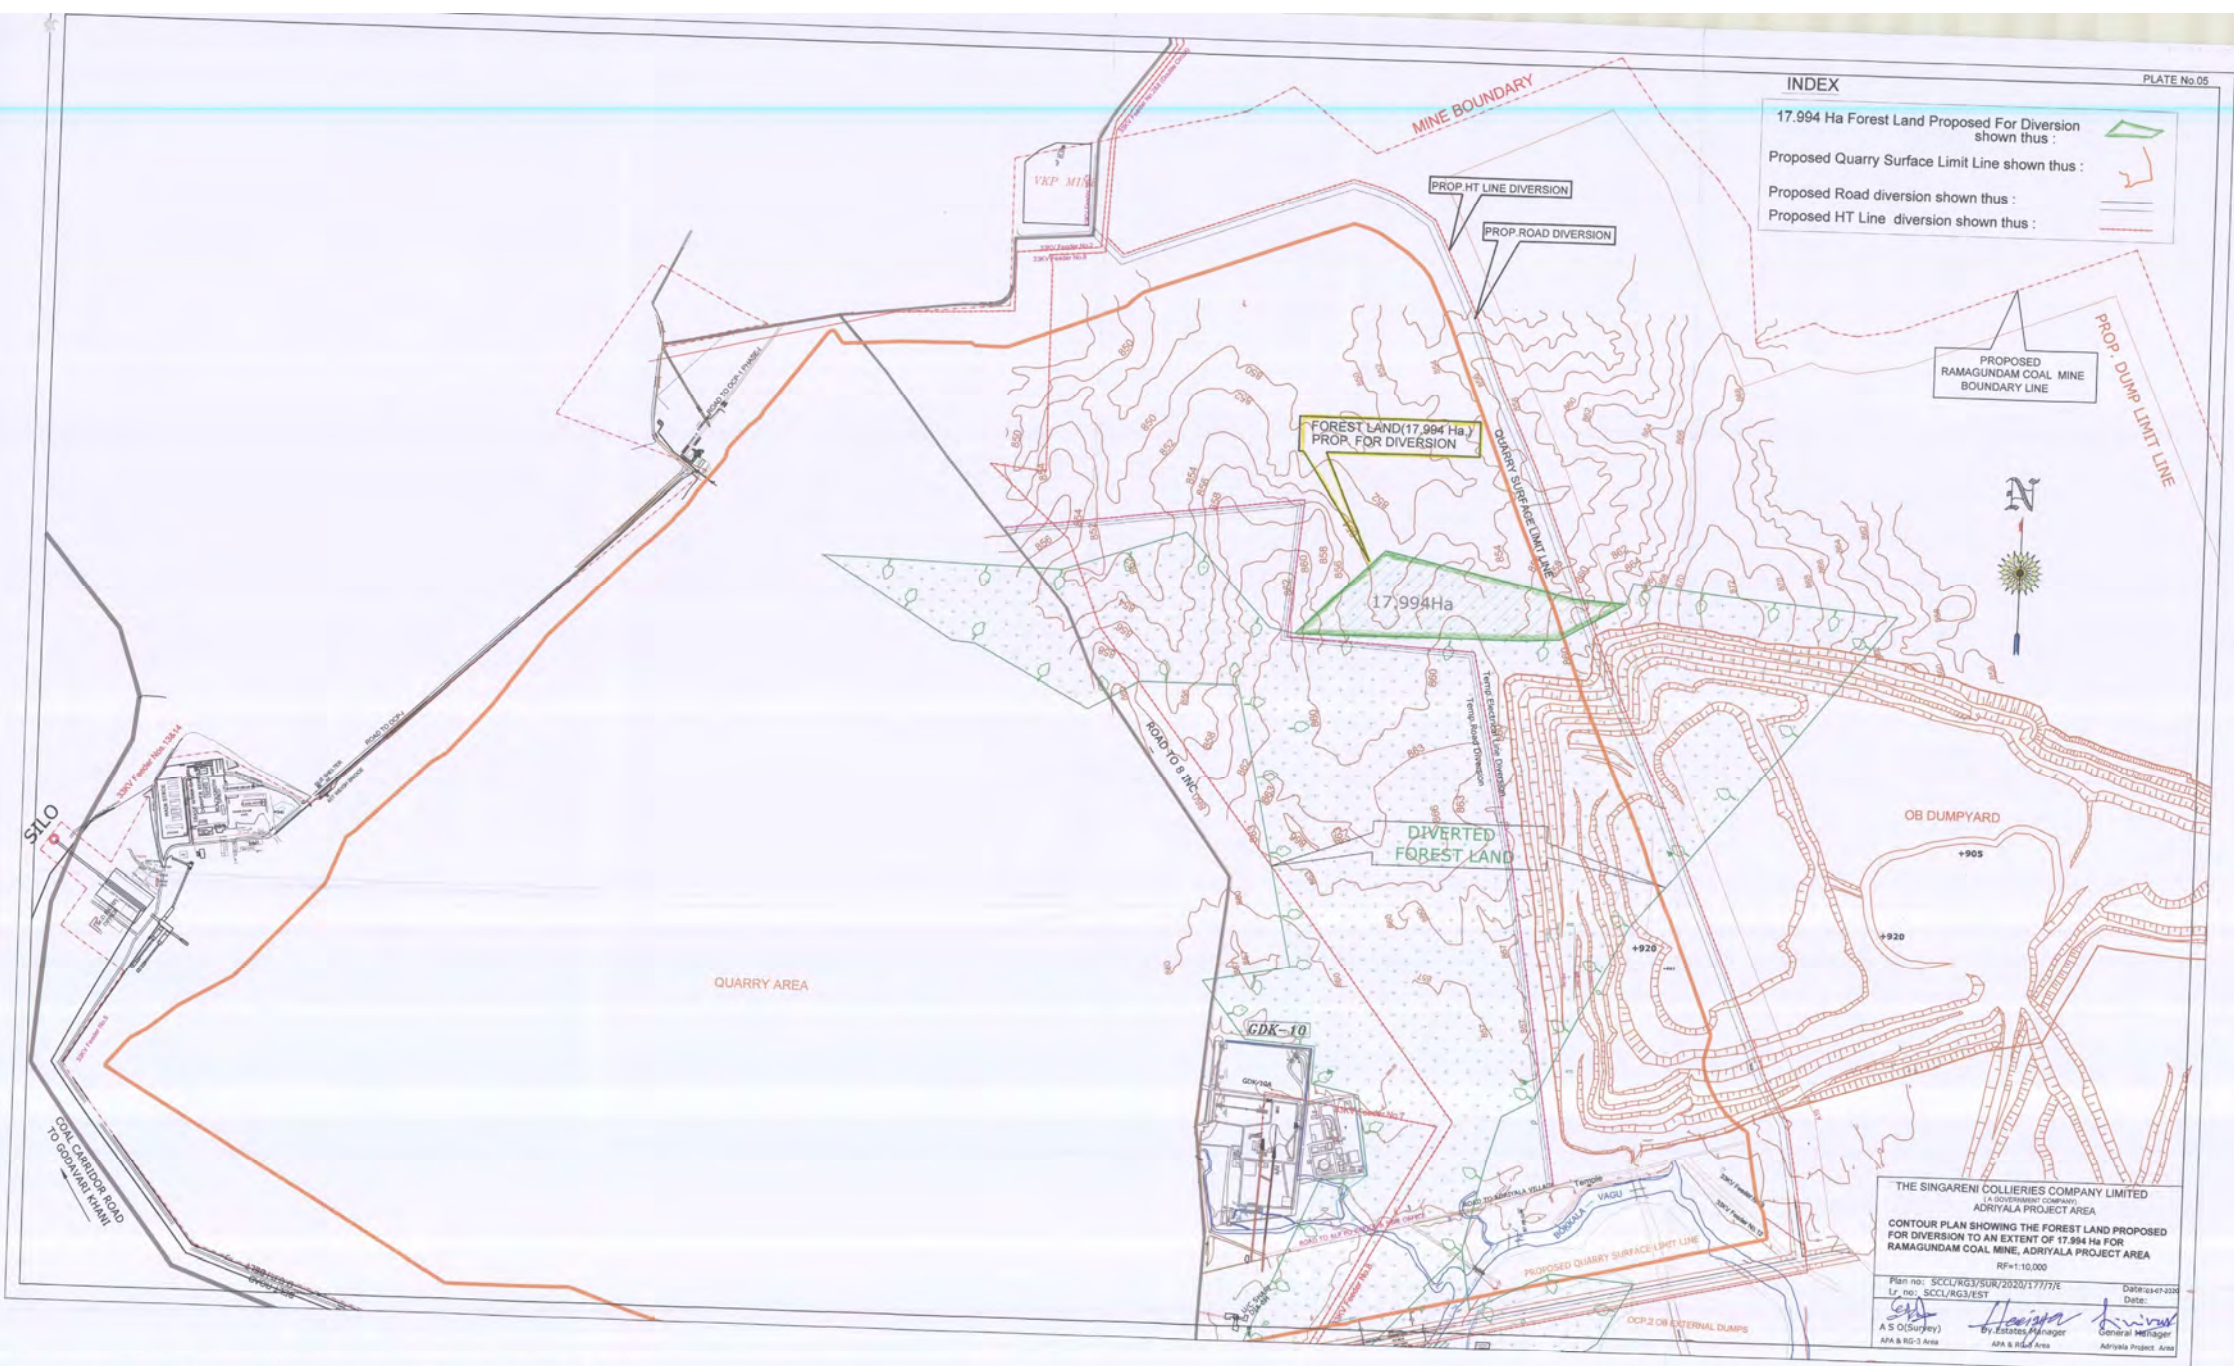


THE SINGARENI COLLIERIES COMPANY LIMITED
 (A GOVERNMENT COMPANY)
 ADRIYALA PROJECT AREA

CONTOUR PLAN SHOWING THE FOREST LAND PROPOSED FOR DIVERSION TO AN EXTENT OF 17.994 Ha FOR RAMAGUNDAM COAL MINE, ADRIYALA PROJECT AREA

RF=1:10,000

Plan no: SCCL/RG3/SUR/2020/1777/E
 Ly. no: SCCL/RG3/EST
 Date: 
 A S O (Survey)
 By: 
 General Manager
 AP & RG-3 Area

Date: 
 General Manager
 Adriyala Project Area

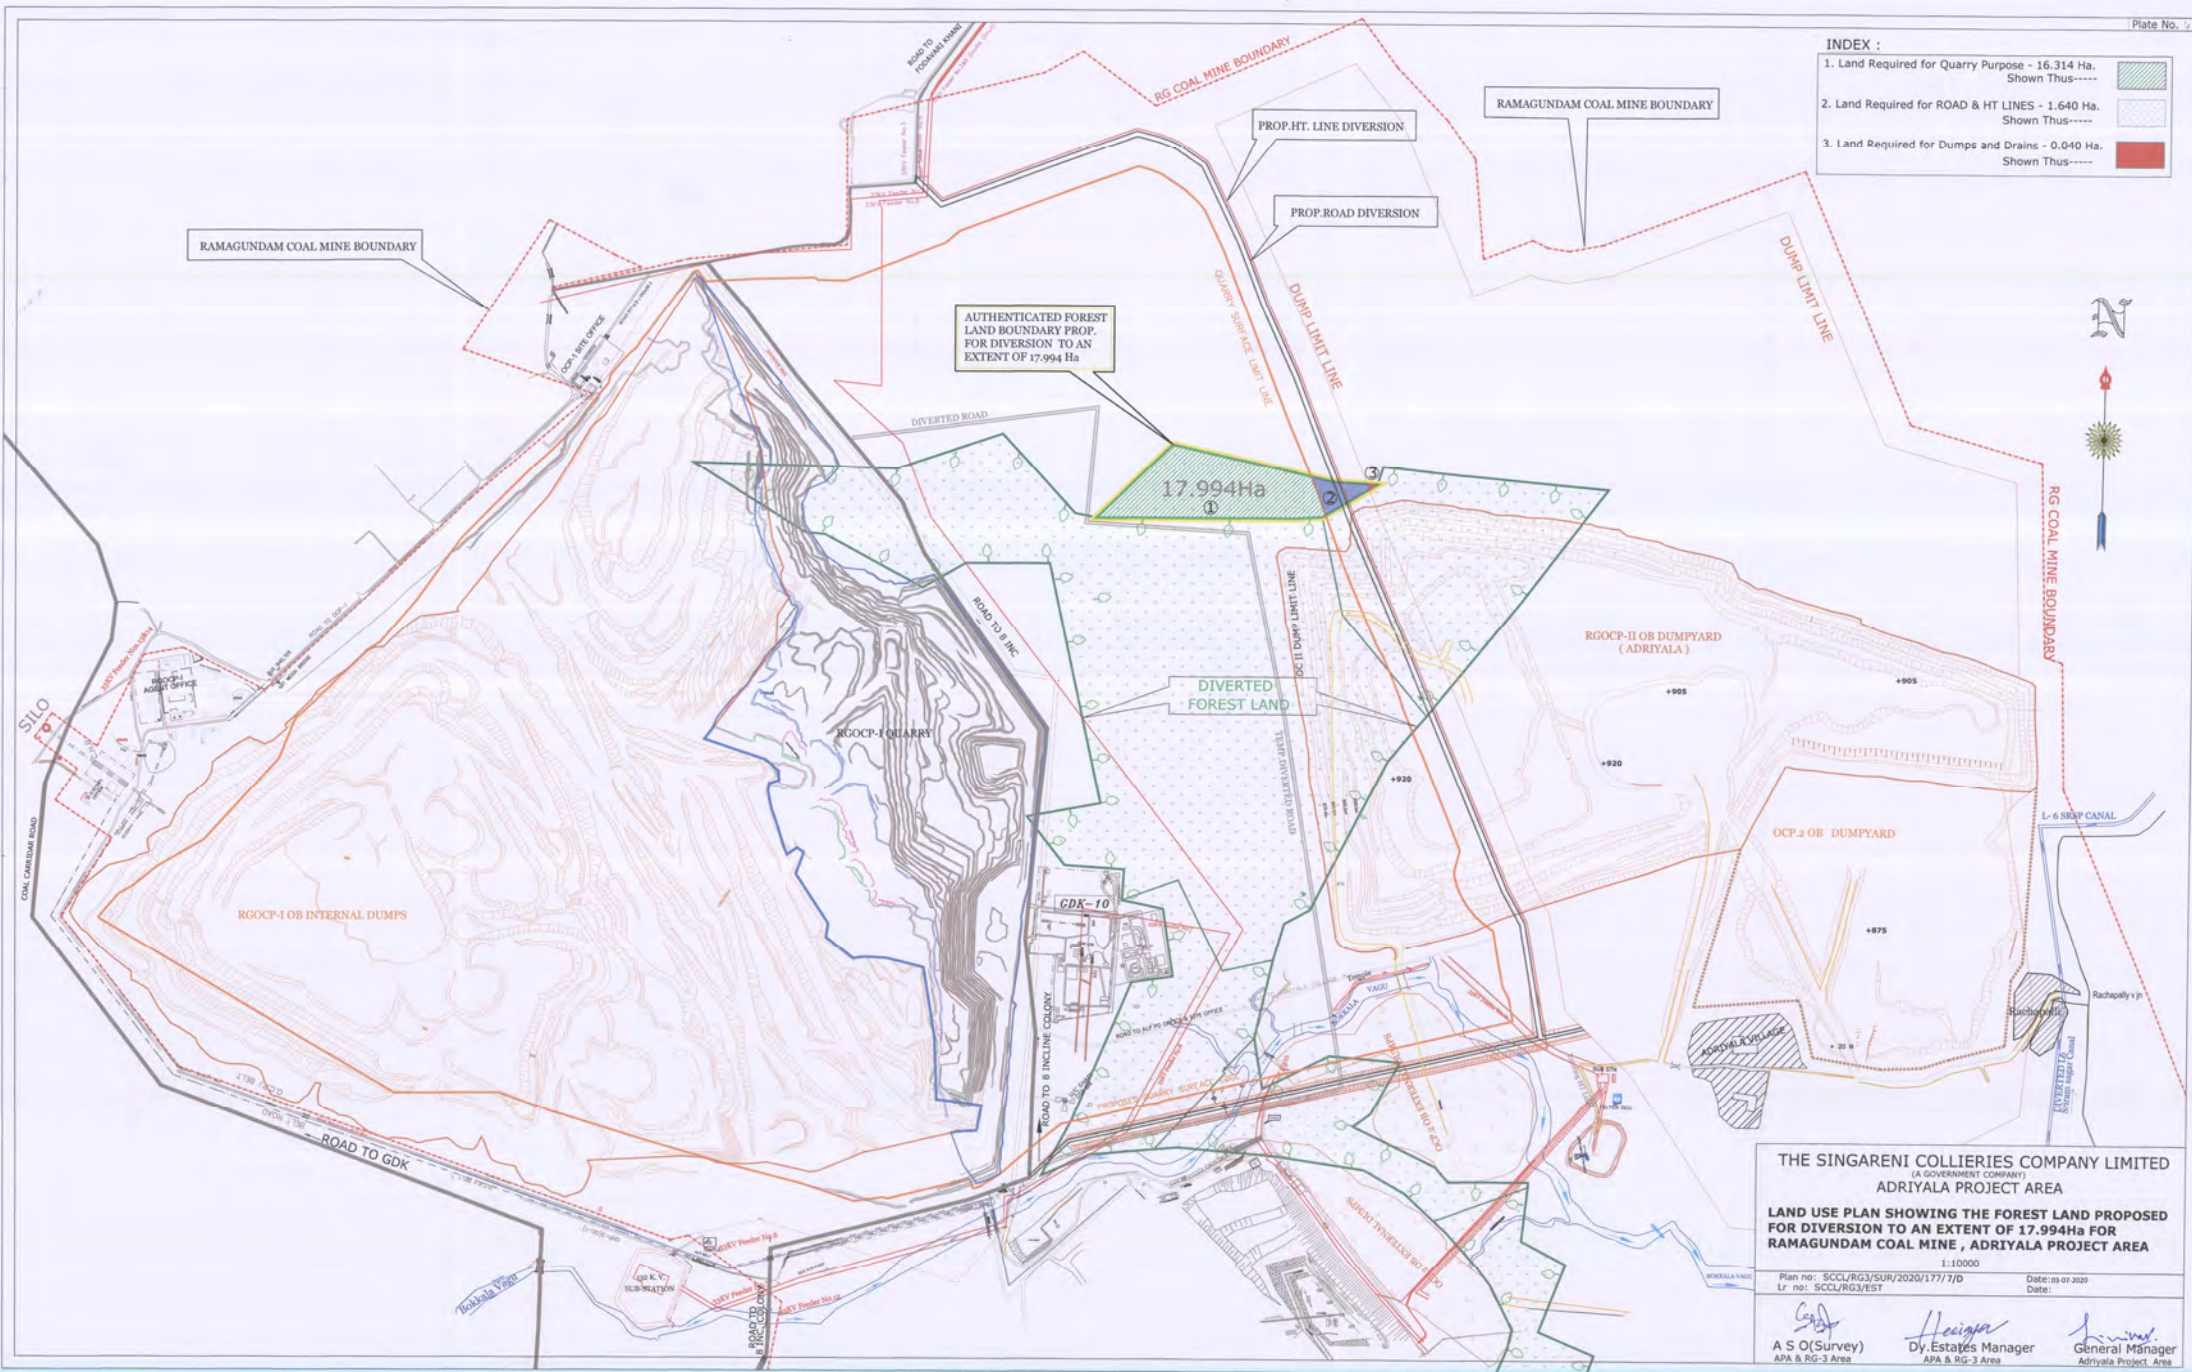



INDIA



TELANGANA STATE
NOT TO SCALE



17.994 Ha OF FOREST LAND
RAMAGUNDAM COAL MINE
ADRIYALA PROJECT AREA

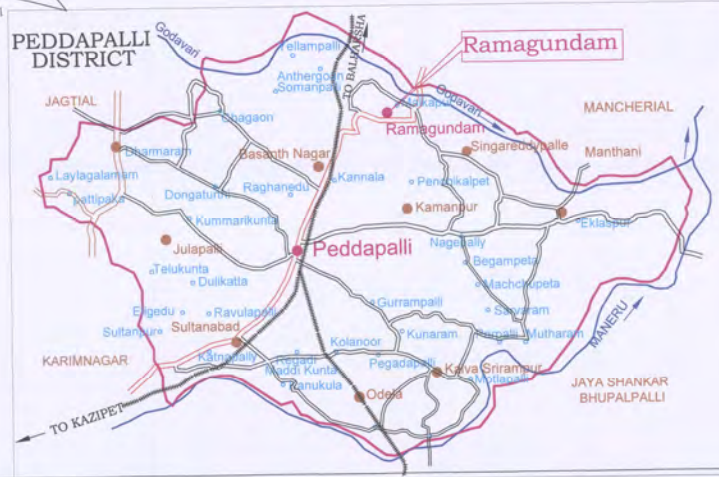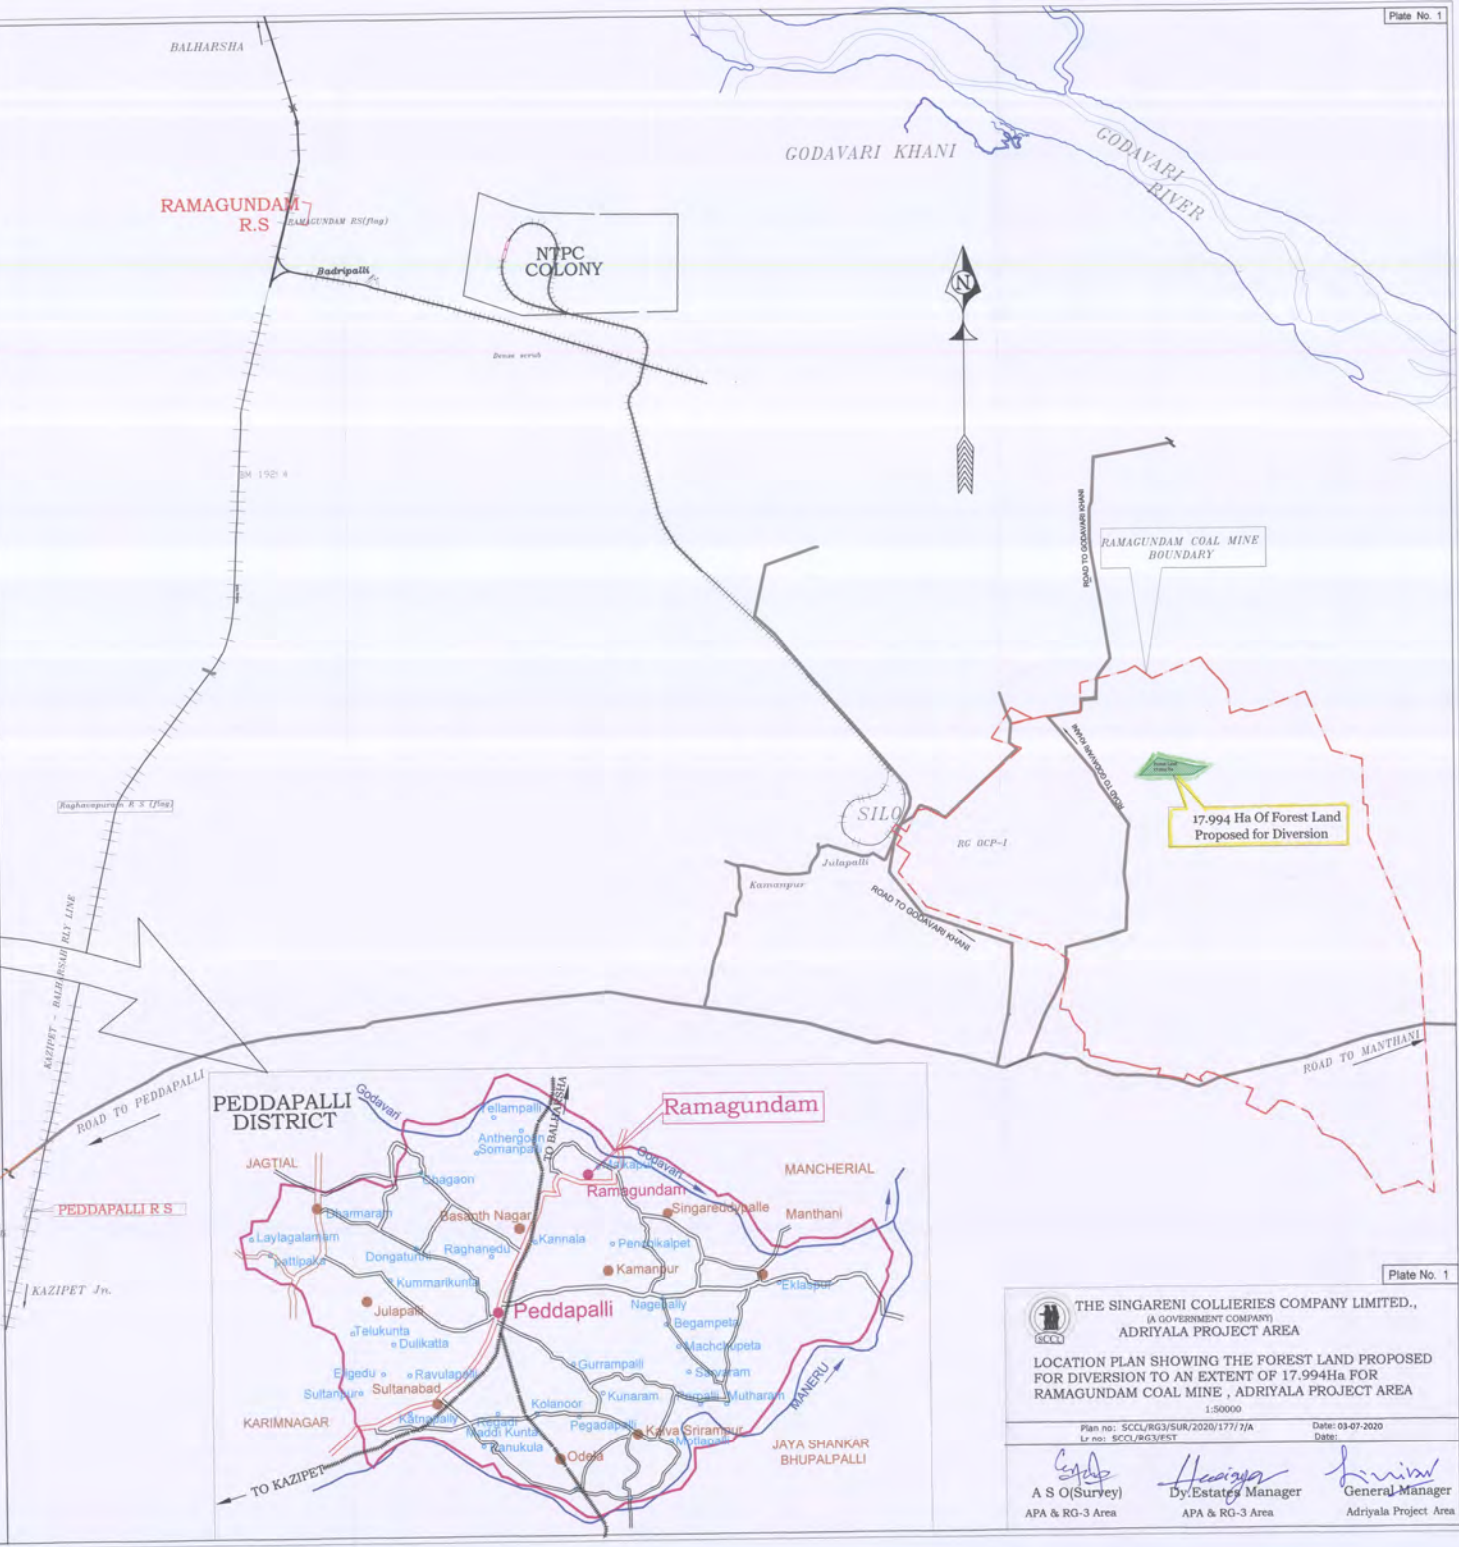

THE SINGARENI COLLIERIES COMPANY LIMITED,
(A GOVERNMENT COMPANY)
ADRIYALA PROJECT AREA

LOCATION PLAN SHOWING THE FOREST LAND PROPOSED
FOR DIVERSION TO AN EXTENT OF 17.994Ha FOR
RAMAGUNDAM COAL MINE, ADRIYALA PROJECT AREA
1:50000

Plan no: SCC/URG/SUR/2020/1771/1A
Sr no: SCC/URG/EST

Date: 03-07-2020
Date:

A S O(Survey)
Dy. Estates Manager
General Manager
Adriyala Project Area



THE SINGARENI COLLIERIES COMPANY LIMITED
(A GOVERNMENT COMPANY)

ADRIYALA PROJECT AREA

PART MANAGEMENT PLAN SHOWING THE FOREST LAND
PROP. FOR DIVERSION TO AN EXTENT OF 17.994 Ha IN
UPPARLA KESARAM FOREST BLOCK IN MANTHANI RANGE
IN PEDDAPALLI DIST.

R:F :- 1:10000

Plan no. SCCL/RG3/SUR/177A /7/C
Lr no. SCCL/RG3/EST /

Date: 03-07-2020
Date:

A S O (Survey)
APA & RG-III Area

Dy. Estates Manager
APA & RG-III Area

General Manager
Adriyal Project Area

RAMAGUNDAM COAL MINE BOUNDARY

AUTHENTICATED FOREST LAND
BOUNDARY PROP. FOR DIVERSION
TO AN EXTENT OF 17.994 Ha IN
COMPARTMENT No.s 488;488/1 IN
UPPARLA KESARAM FOREST BLOCK

UPPARLA KESARAM (v)

Forest Land
17.994 Ha

Forest Land 330.1826 Ha
Under Regularisation In
Upparla Kesaram Forest Block

NAGAPALLI (V)

DIVERTED
FOREST LAND

NAGAPALLI

GUNJAPADIGA (v)

CHARAI

RAMAGUNDAM
COAL MINE BOUNDARY

SCCL ACQUIRED LAND

ADRIYALA (v)

RACHAPALLI (V)

