


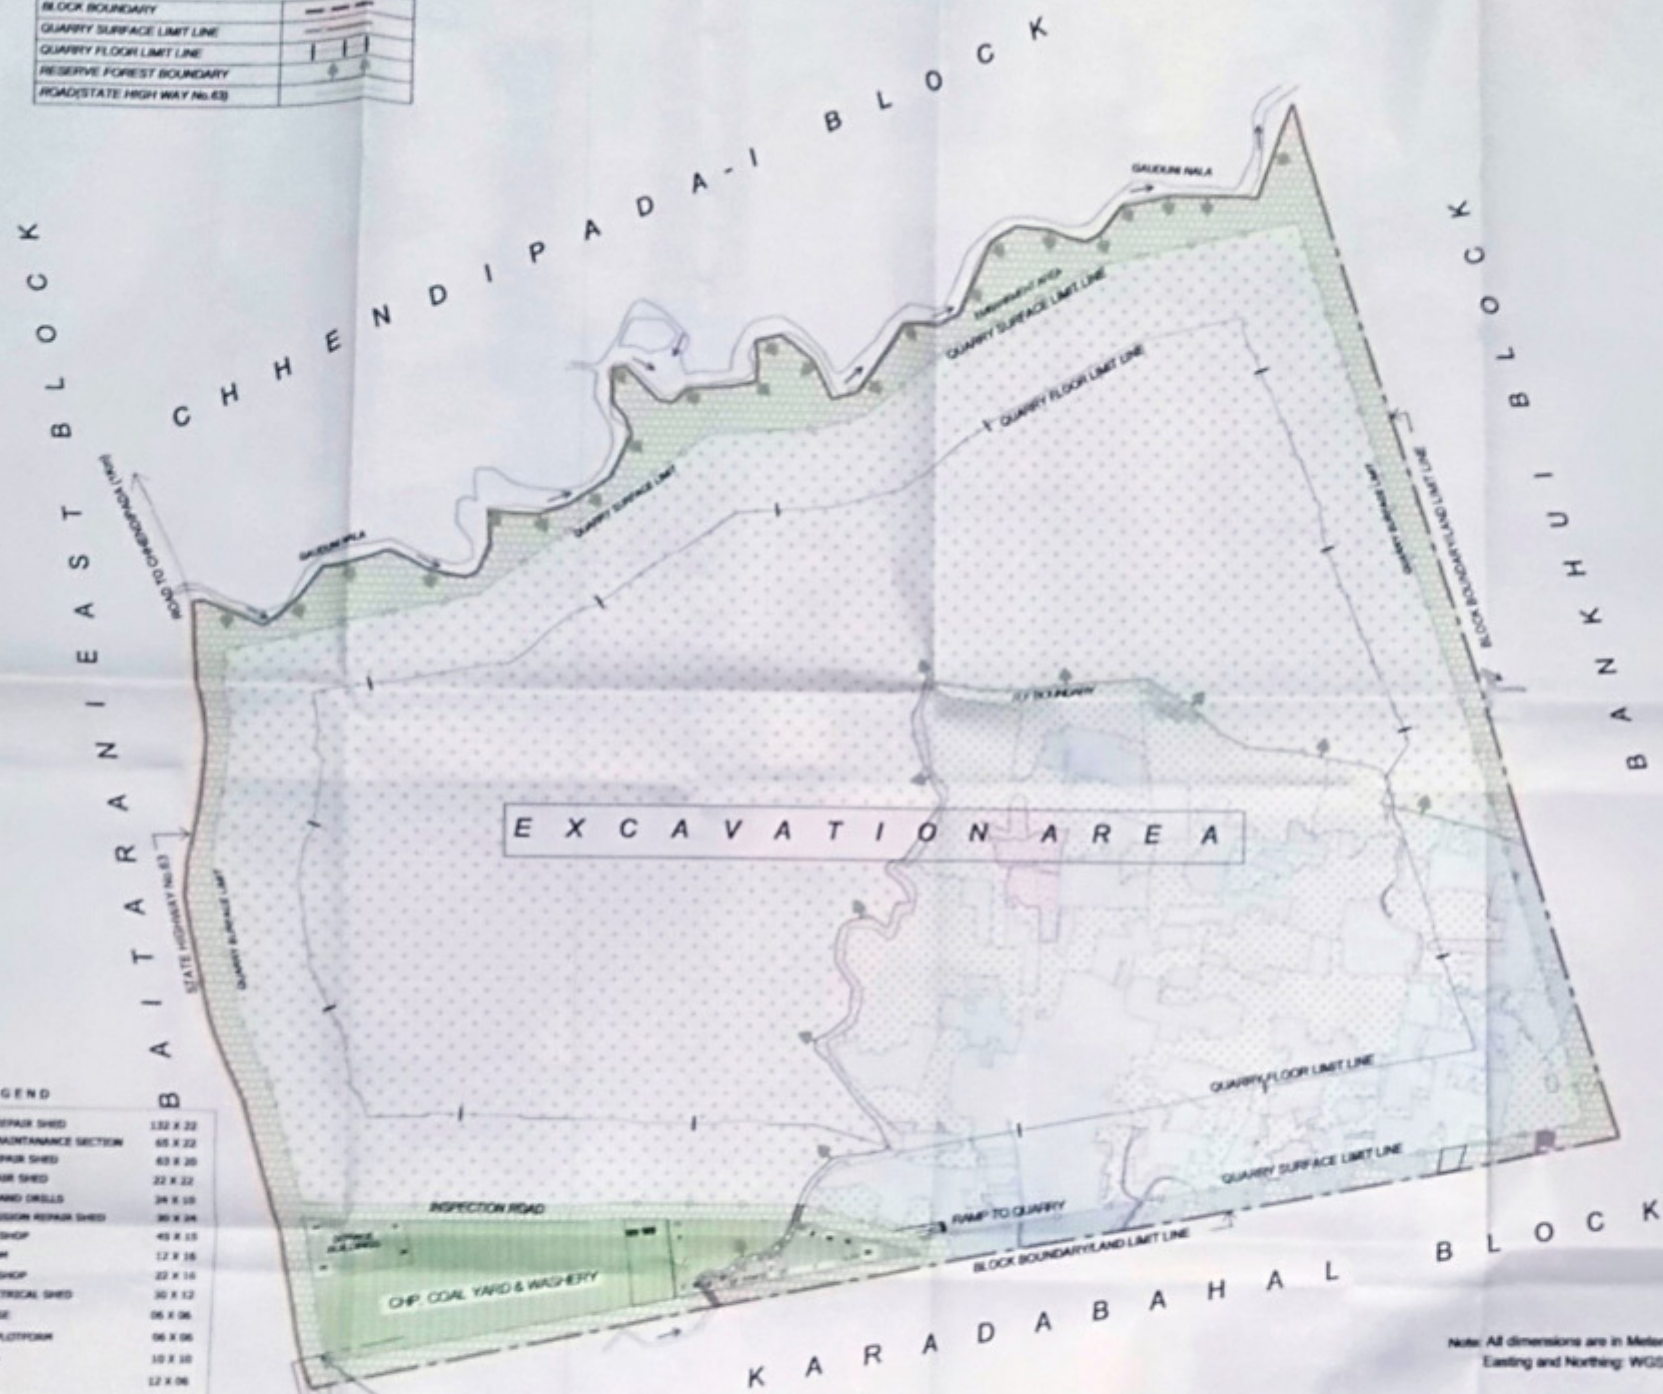

LEGEND	
1. DUMPER REPAIR SHED	132 x 22
2. DUMPER MAINTANANCE SECTION	68 x 22
3. DOZER REPAIR SHED	63 x 20
4. TYRE REPAIR SHED	22 x 22
5. SHOVELS AND DRILLS	24 x 10
6. TRANSMISSION REPAIR SHED	30 x 24
7. MACHINE SHOP	45 x 15
8. TOOL ROOM	12 x 16
9. WELDING SHOP	22 x 10
10. AUTO ELECTRICAL SHED	30 x 12
11. PUMP HOUSE	06 x 06
12. WASHING PLATFORM	06 x 06
13. FILTER BED	10 x 10
14. E.T.P.	12 x 06
15. DIESEL SUB-STATION	24 x 12
16. OIL STORAGE AREA	30 x 12
17. CANTINEEN	40 x 15
18. MANWAY OFFICE	12 x 06
19. MAIN STORE	42 x 12
20. DIESEL BUNK	50 x 50
21. AIR COMPRESSURE ROOM	06 x 06
22. CYCLE SHED	24 x 18
23. D.H.C.R.	
24. PROJECT OFFICE	45 x 45
25. SITE OFFICE	60 x 40
26. SUB-STATION OUT DOOR	25 x 20

Note: All dimensions are in Meters.
Easting and Northing: WGS 84 Rectangular Coordinates

PLAN No.

PLAN No. Naini Area/CL/2001/19 DATED 01-10-2018 DATED 01-10-2018

 THE SINGARENI COLLIERIES COMPANY LIMITED
(A GOVERNMENT COMPANY)
NAINI AREA, ANGLU, ODISHA
NAINI OPENCAST PROJECT (COAL)

LAY OUT PLAN

Land requirement				
Sl.No.	Type	Forest Land (Ha.)	Croft. / Non Forest Land (Ha.)	Total (Ha.)
1.	Excavation Area	645.156	16.186	661.342
2.	Safe Barriers including Bund, Drain, Road, and Transmission lines	88.057	6.879	94.936
3.	GMP / Warehouse and Service Buildings	40.090	0.833	40.923
	TOTAL	773.303	23.898	797.201

<i>[Signature]</i> DY Surveyor, Survey Office NAIN OPENCAST PROJECT By Survey, Survey Office Naini Area, Angkor	<i>[Signature]</i> PROJECT OFFICER NAIN OPENCAST PROJECT Project Officer Naini Area, Angkor	<i>[Signature]</i> General Manager NAIN AREA General Manager The Singapore Consumer Co Ltd (A Govt. Company) Naini Area, Angkor, Cambodia 170122	<i>[Signature]</i> Front Range Officer Chhlongpouk Range
<i>[Signature]</i> Divisional Forest Officer, Angkor Division			