


DATE: 2016/07/18 - 10:35am
 PATH: W:\JHARKHAND PROJECT\jarkhand data\LAQ IMAGE DATA\panki to bagramore\FDPR\ENVIRONMENT\CHATRA DIST\19 Jordag No.25_New.dwg

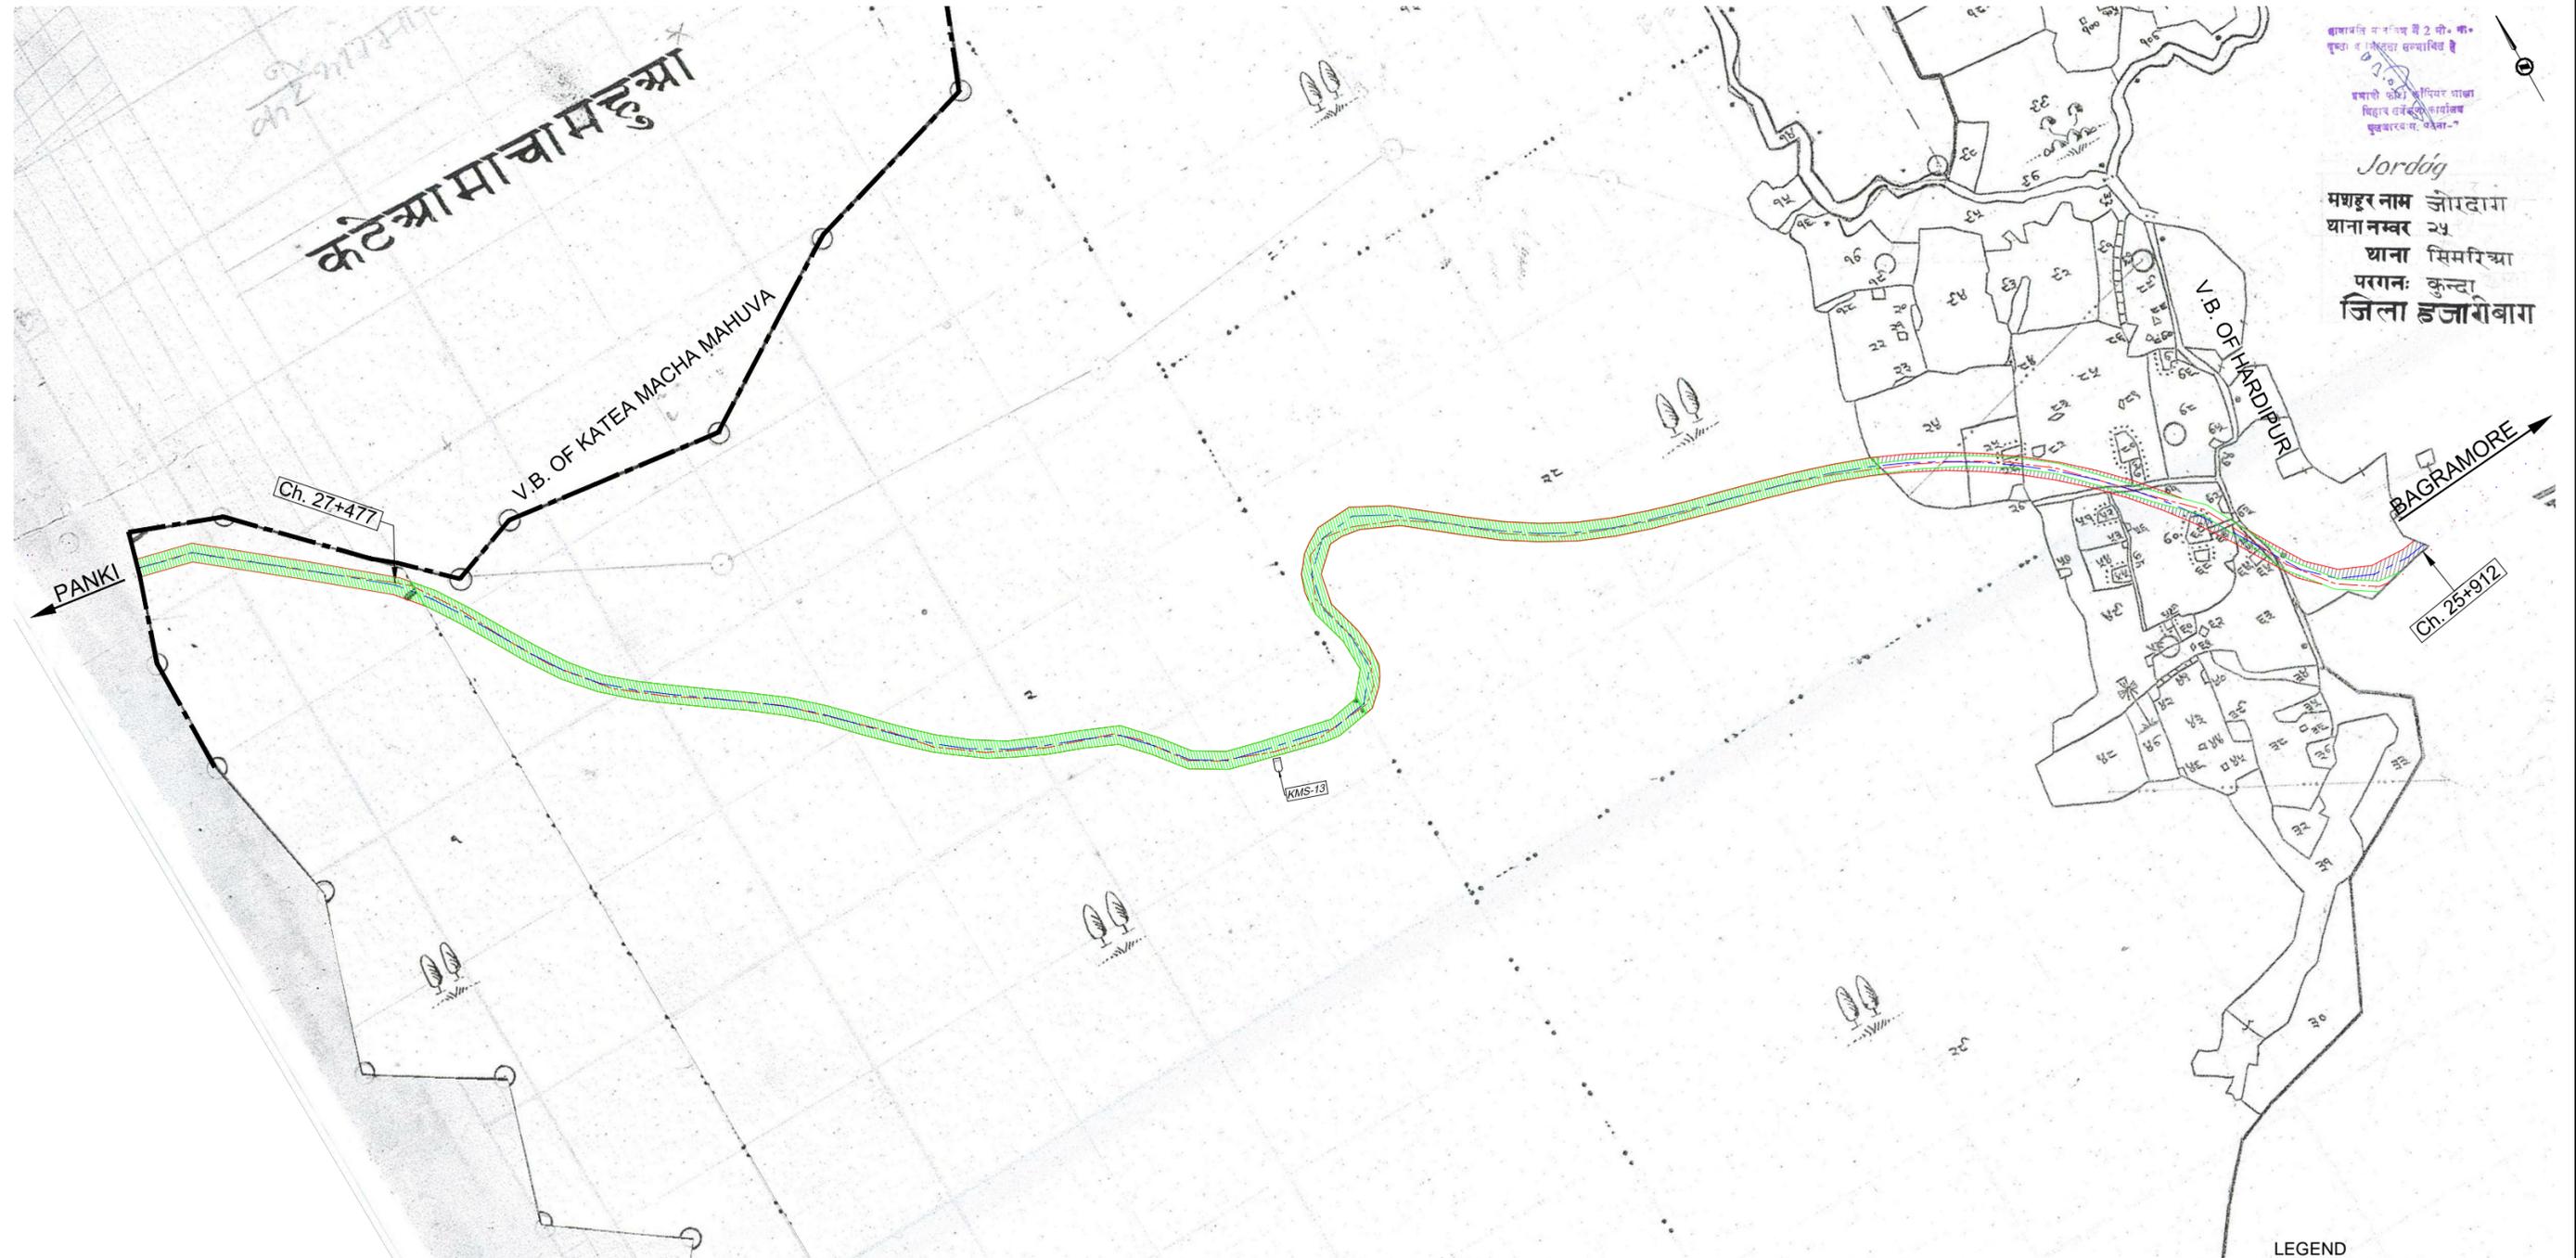

ग्रामांत व नजद व 2 को. को.
 वृक्षा व जंगल वनांतिल हे
 वनाचे कोठे वृक्षिण वनाचा
 विदार व वनक्षेत्रांतिल
 वृक्षारवण व वना-
 Jordag
 मशहूर नाम जोरदाग
 घाना नम्बर 25
 घाना सिमरिचा
 परगन: कुन्दा
 जिला हजारीबाग

VILLAGE : JORDAG No. 25

LEGEND

	EXISTING ROW
	PROPOSED ROW
	FOREST HATCH
	PROP. LAND ACQUISITION

<p>CLIENT :</p>  <p>STATE HIGHWAYS AUTHORITY OF JHARKHAND (SHAJ) Government of Jharkhand</p>	<p>PROJECT:</p> <p><i>Consultancy Services for Feasibility Study & Preparation of Detailed Project Report for improvement and up-gradation to 2-lane/2-lane with paved shoulders configuration of various MDR / SH Sections</i></p> <p>Jharkhand State : Package - II (Bagramore to Panki Road)</p>	<p>CONSULTANTS :</p>  <p>SAI Consulting Engineers Pvt. Ltd. (An ISO 9001 Certified Company) Block-A "Sai House", Sotiyam Corporate Square, B/h Rajpath Club, Bodokan, Karmasiguda - 380059, Gujarat, India Phone : +91-79-66142600/7000, Fax : +91-79-66142800 Email : mail@saiindia.com</p>	<p>REV. DATE DESCRIPTION SIGN</p> <p>PB 25/09/13 ISSUED WITH FDPR PA 27/06/13 ISSUED WITH FFR</p>	<p>DRAWN BY : N.K.S. CHECKED BY : H.V. APPROVED BY : K.P. ISSUED BY : R.H.</p>	<p>TITLE : Bagramore to Panki Road LAND ACQUISITION PLAN VILLAGE - JORDAG No. 25 TEHSIL - LAWALAUING DIST. - CHATRA</p>
			<p>SCALE : 1CM = 40M</p>	<p>DRG. NO. : SAI-213002/FDPR/C/H/B-P/LAQ - 16A</p>	<p>REVISION : PB</p>