
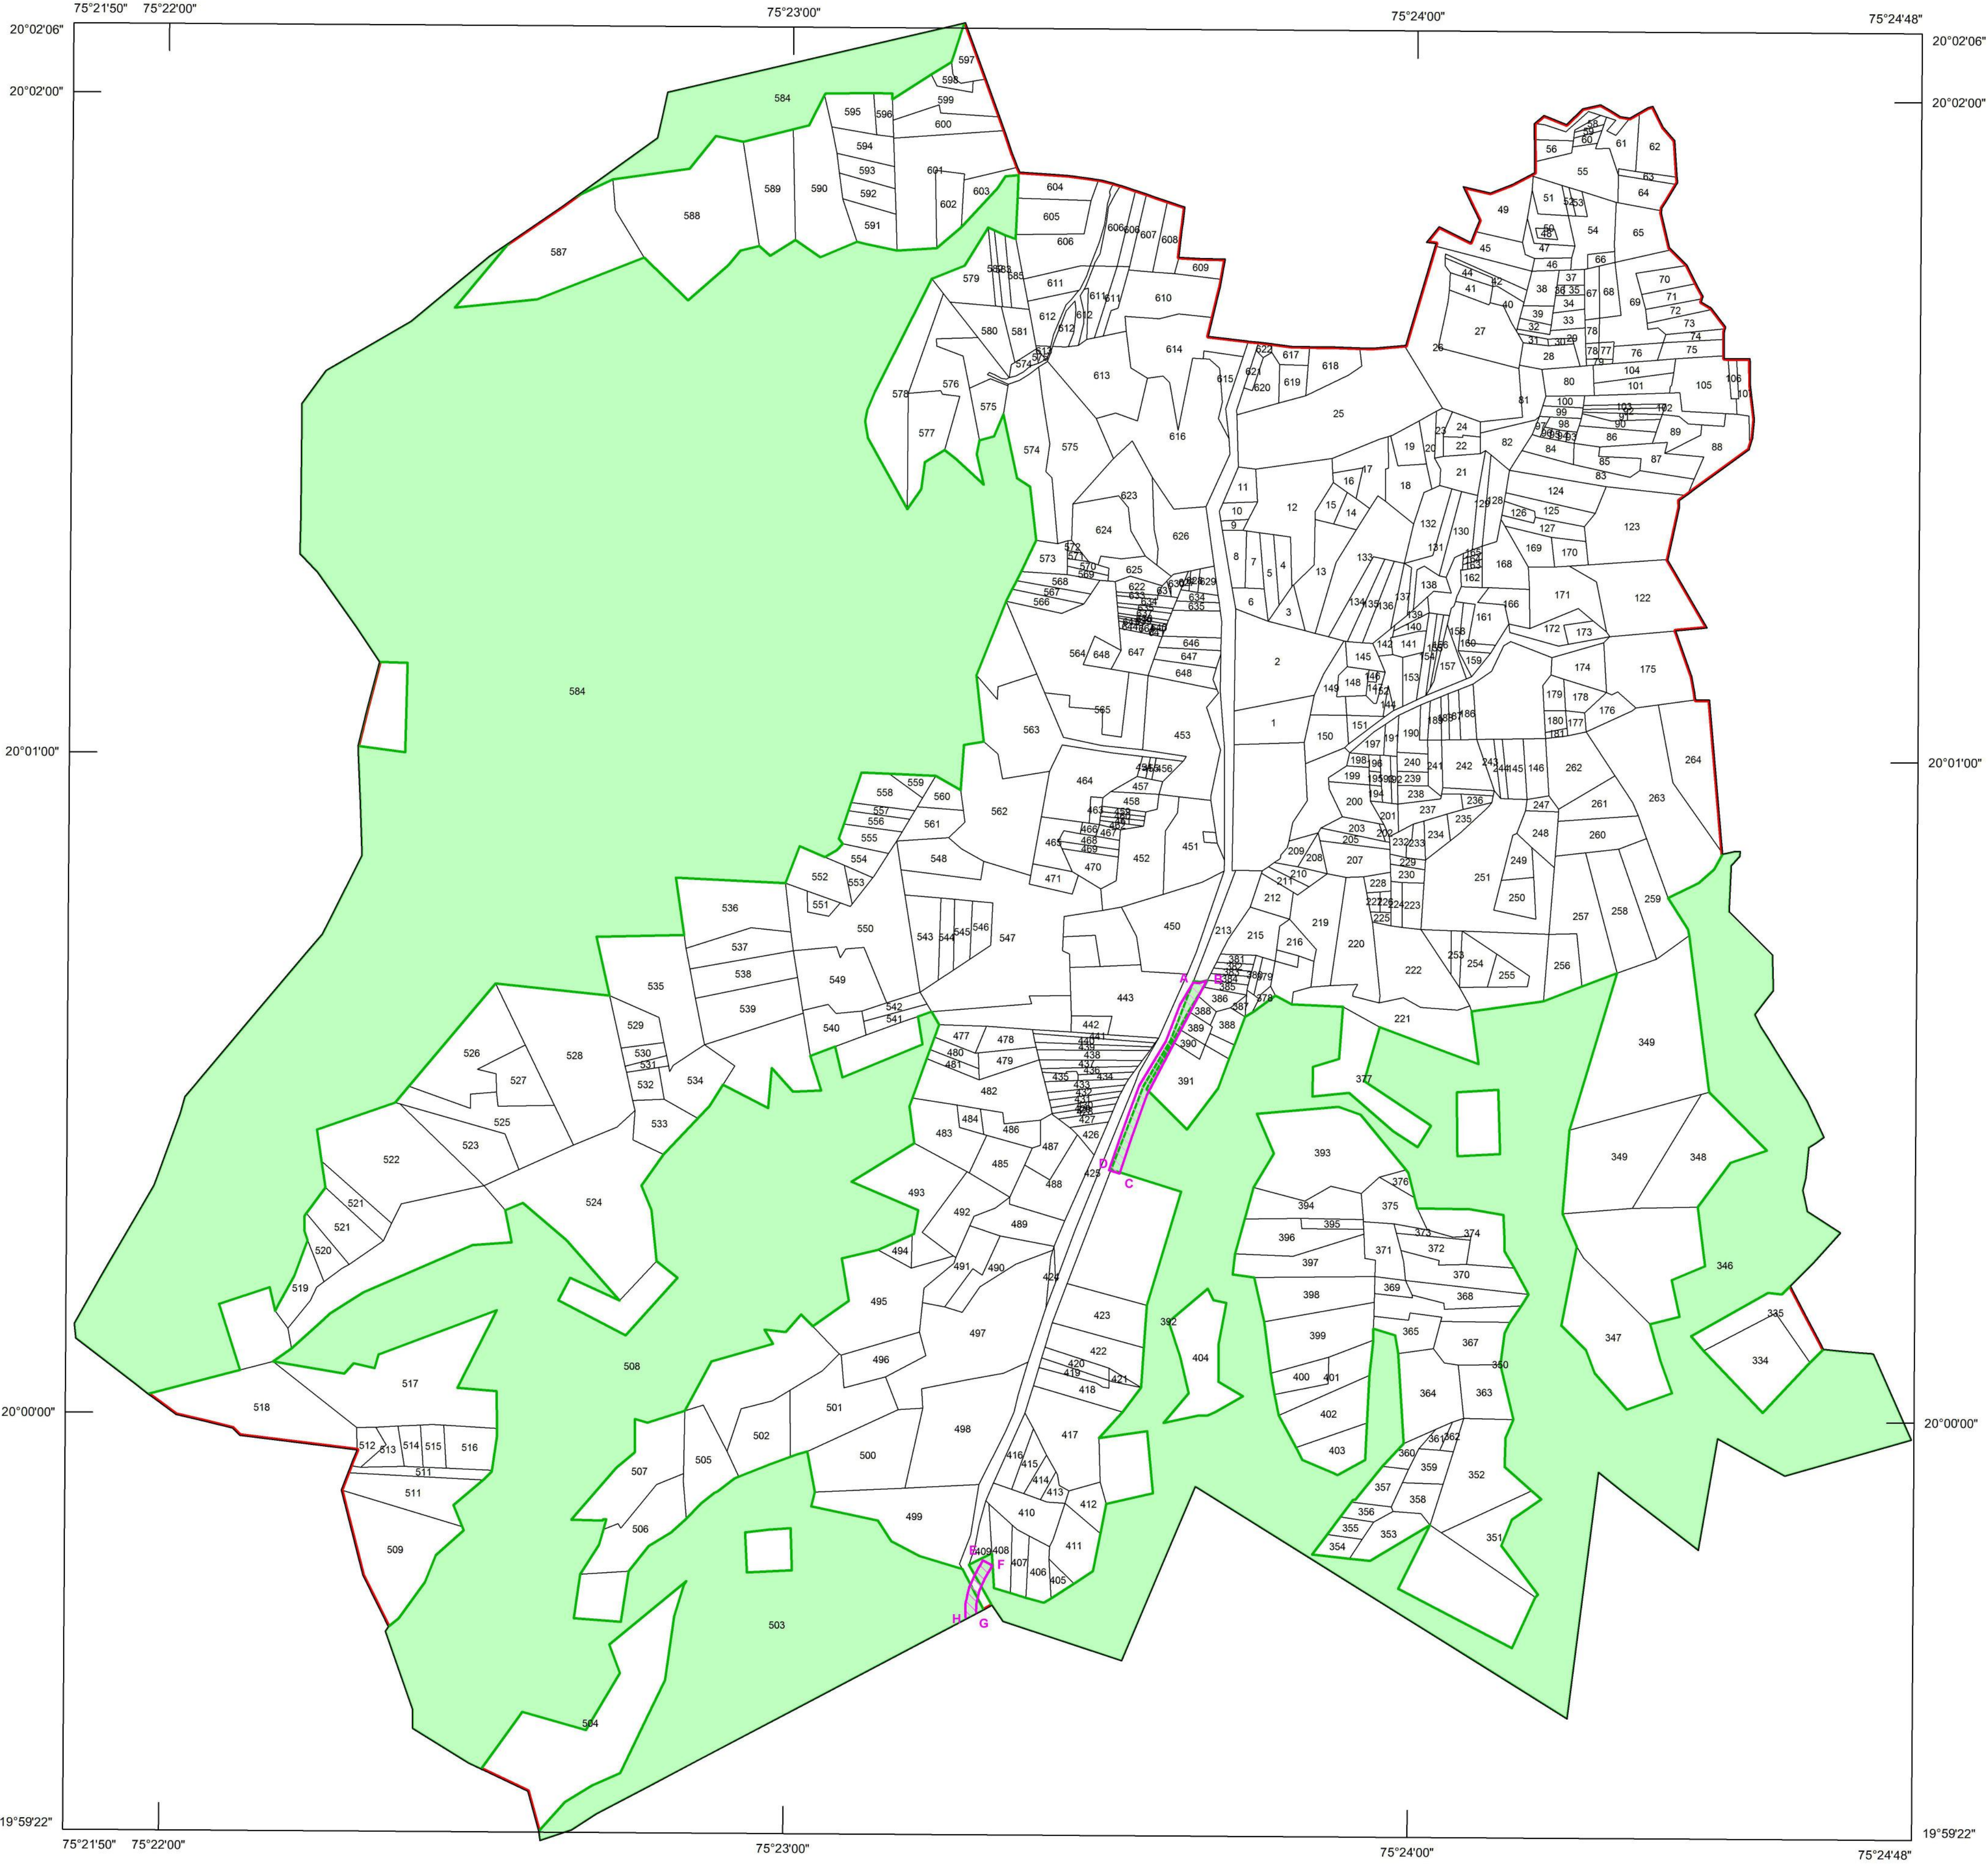
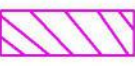


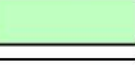

DISTRICT	TALUKA	VILLAGE	SUR NO/ GUT NO	COMPTT. NO.	AREA IN HA	LAT AND LONG
AURANGABAD	AURANGABAD	CHOUKA	392	20	1.96	A) 75:23:34.26,20:00:42.93 B) 75:23:35.80,20:00:43.03 C) 75:23:27.52,20:00:25.57 D) 75:23:26.30,20:00:25.93
AURANGABAD	AURANGABAD	CHOUKA	503	21	0.22	E) 75:23:14.02,19:59:50.82 F) 75:23:14.99,19:59:50.28 G) 75:23:13.65,19:59:47.07 H) 75:23:12.86,19:59:48.35
			TOTAL		2.18	

LEGEND	
1) PROPOSED AREA	:- 
2) FOREST BOUNDARY	:- 
3) VILLAGE BOUNDARY	:- 
4) GUT BOUNDARY	:- 