


SURVEYED SKETCH OF M/s SWEETY GRANITES OVER AN EXTENT OF 4.98 Ha.
IN COMPT.NO.460, PACHIGUNTA RF, PACHIGUNTA BEAT, CHITTOOR EAST RANGE OF
CHITTOOR EAST (WL) DIVISION, CHITTOOR.



LAND USE PLAN OF M/s SWEETY GRANITES

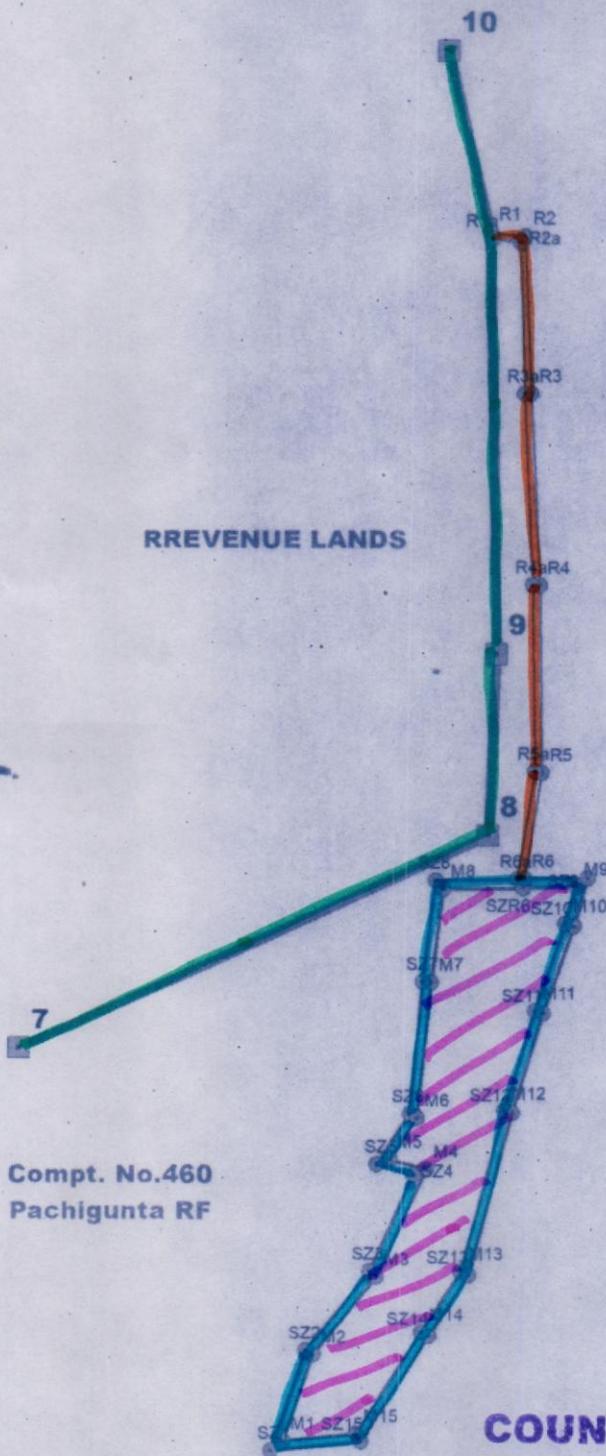

Legend	
	RF Line
	Road Area : 0.33 Ha.
	Safety Zone area : 0.92 Ha.
	Mining including Dumping area : 3.73 Ha.
Total : 4.98 Ha.	

COUNTER SIGNED
[Signature]
 Divisional Forest Officer
 East(WL)Division,Chittoor

*T. Hema vathu, FBO,
 Pachigunta Beat.*

R. Subram
 FOREST SECTION OFFICER,
 CHITTOOR.

[Signature]
**FOREST RANGE OFFICER
 CHITTOOR EAST.**