

TCS NO.1 WIDENING ON HILL SIDE WITHOUT RETAINING & BREAST WALL (RHS HILL)

G. Singh

Project Title :
 Engaging technical consultant for preparation of feasibility study (FS) and Detailed Project Report (DPR) on EPC mode for widening/improvement of existing road NAMTI - KIBITHU between Km 0.000 to 20.310 to NHDL specifications, construction of road KIBITHU - THOCHU - WACHA between Km 0.000 to Km 9.750 (Green Field Alignment) to NHDL specification and construction of CHANGLOHAGAM - ROCHAM road between Km 16.500 to Km 29.250 (Green Field Alignment) to NHSL specifications under project UDAYAK in Arunachal Pradesh State (Total Length 42.810 Km).

CLIENT




Border Road Organisation
 Udayak Project

Drawing Title: TCS (NAMTI - KIBITHU)		
Chainage :-		
Drawing No. :-		Sheet : 01 of 11
Scale :- NTS		
Drng. P.RAWAT	Dgn. A.K.Garg	Appd. K.P. SINGH
Date: JAN-2021		

CONSULTANT:



M/S Agnitio Infraprojects Pvt. Ltd.
 R.n. 73, Kapil Muni House, Sector - 62
 Noida, U.P - 201301 .
 Email - agnitiodelhi@gmail.com
 PH:0120-2400144

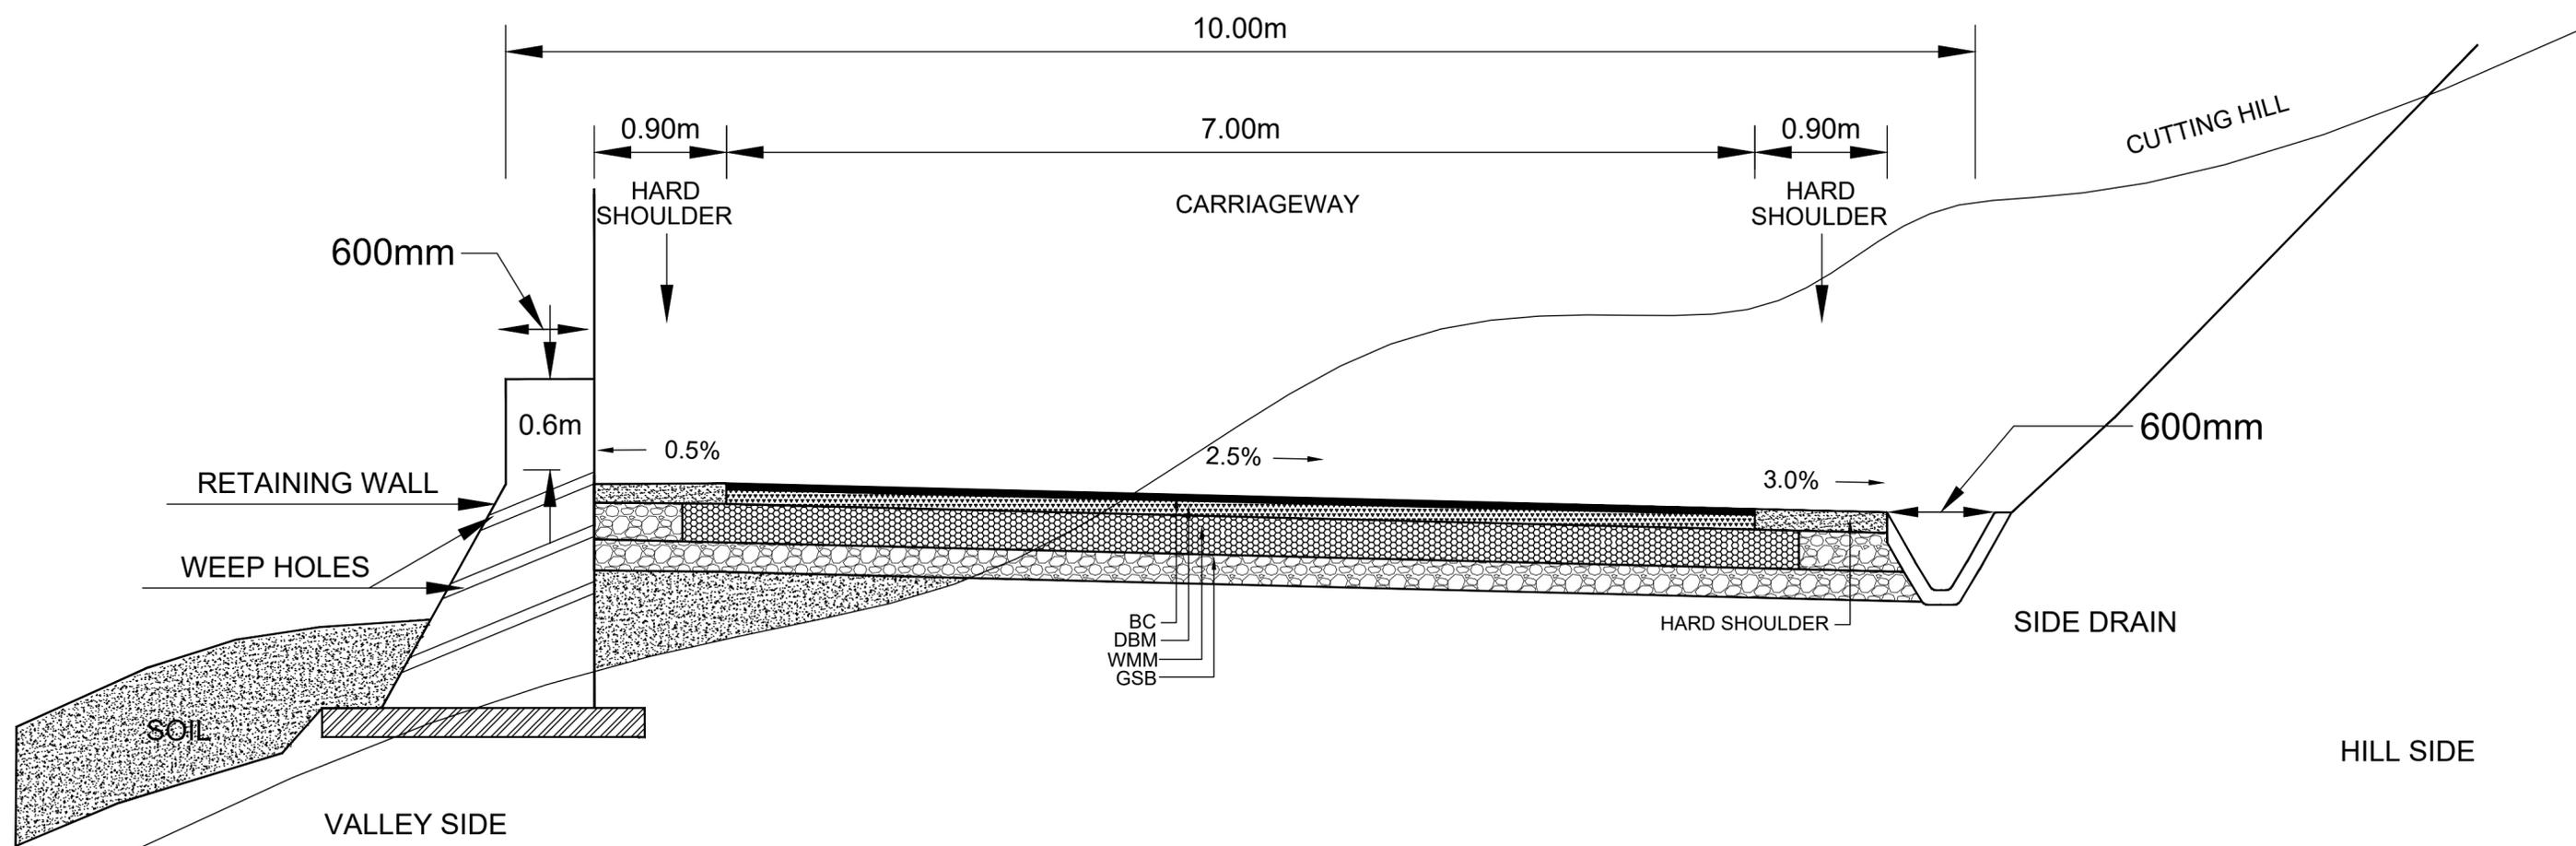

TCS NO.2 REALIGNMENT ON VALLEY SIDE WITH RETAINING WALL (RHS HILL)

G. Singh

Project Title :
 Engaging technical consultant for preparation of feasibility study (FS) and Detailed Project Report (DPR) on EPC mode for widening/improvement of existing road NAMTI - KIBITHU between Km 0.000 to 20.310 to NHDL specifications, construction of road KIBITHU - THOCHU - WACHA between Km 0.000 to Km 9.750 (Green Field Alignment) to NHDL specification and construction of CHANGLOHAGAM - ROCHAM road between Km 16.500 to Km 29.250 (Green Field Alignment) to NHSL specifications under project UDAYAK in Arunachal Pradesh State (Total Length 42.810 Km).

CLIENT




Border Road Organisation
 Udayak Project

Drawing Title: TCS (NAMTI - KIBITHU)			
Chainage :-			
Drawing No. :-			Sheet : 02 of 11
Scale :- NTS			
Drng.	Dgn.	Appd.	Date:
P.RAWAT	A.K.Garg	K.P. SINGH	JAN-2021

CONSULTANT:



M/S Agnitio Infraprojects Pvt. Ltd.
 R.n. 73, Kapil Muni House, Sector - 62
 Noida, U.P - 201301 .
 Email - agnitiodelhi@gmail.com
 PH:0120-2400144

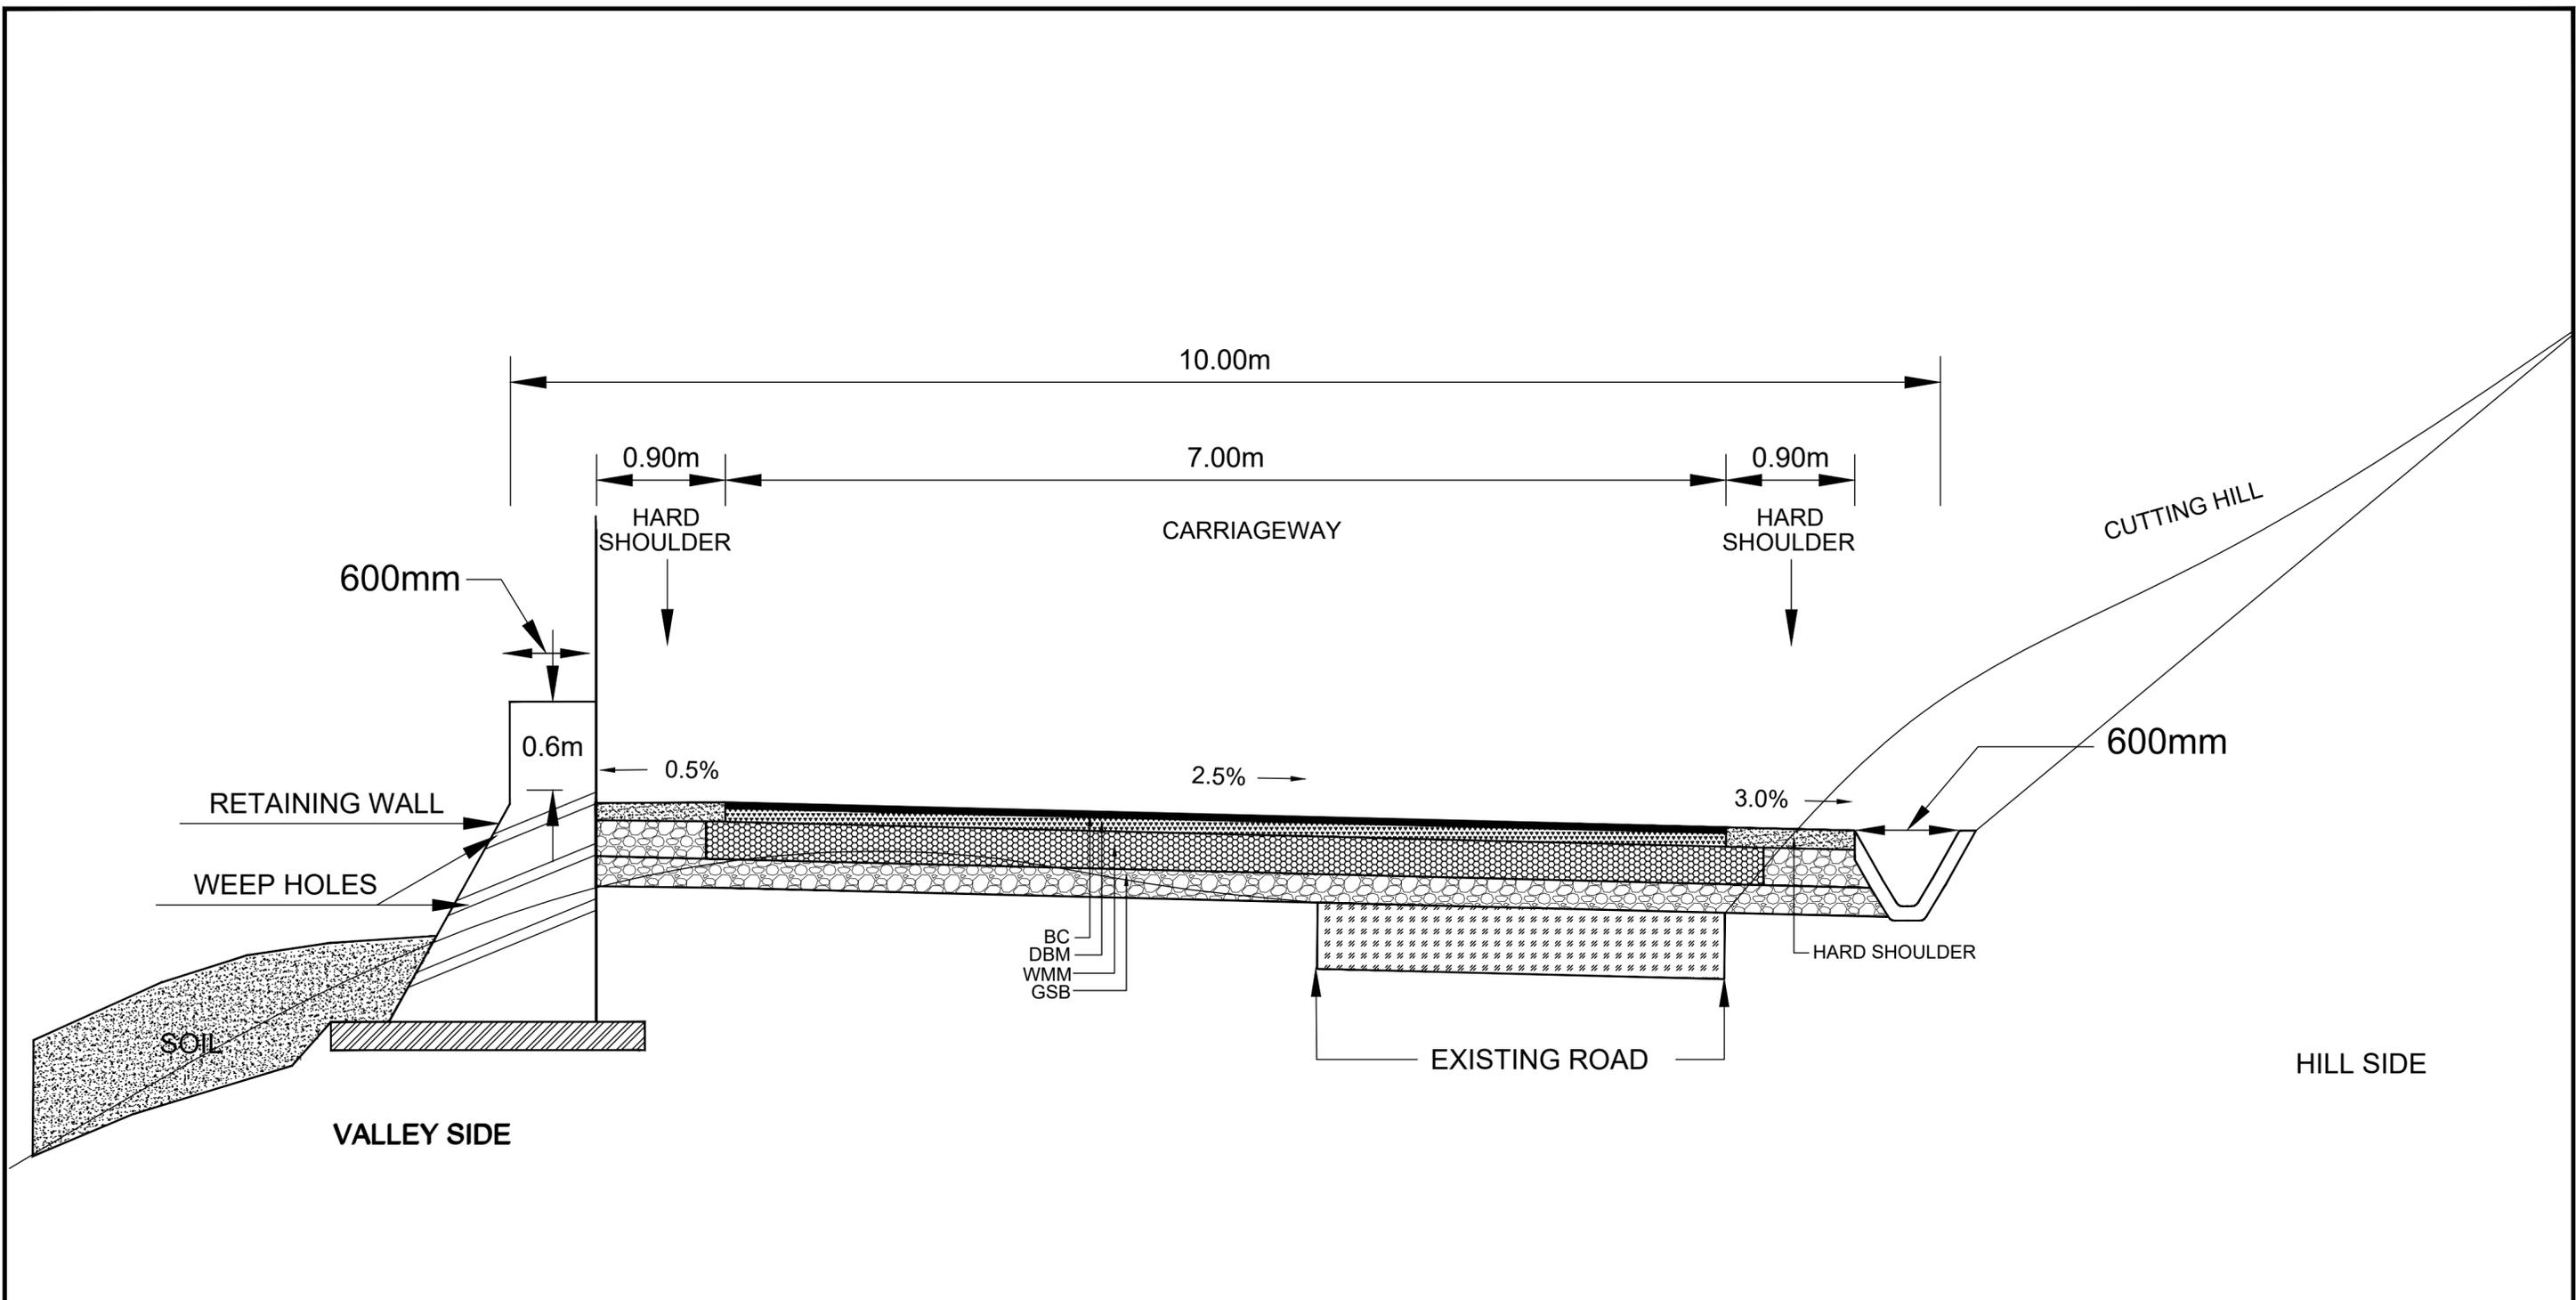

TCS NO.3 WIDENING ON VALLEY SIDE WITH RETAINING WALL (RHS HILL)

G. Singh

Project Title :
 Engaging technical consultant for preparation of feasibility study (FS) and Detailed Project Report (DPR) on EPC mode for widening/improvement of existing road NAMTI - KIBITHU between Km 0.000 to 20.310 to NHDL specifications, construction of road KIBITHU - THOCHU - WACHA between Km 0.000 to Km 9.750 (Green Field Alignment) to NHDL specification and construction of CHANGLOHAGAM - ROCHAM road between Km 16.500 to Km 29.250 (Green Field Alignment) to NHSL specifications under project UDAYAK in Arunachal Pradesh State (Total Length 42.810 Km).


CLIENT
 Border Road Organisation
 Udayak Project



Drawing Title: TCS (NAMTI - KIBITHU)		
Chainage :-		
Drawing No. :-		Sheet : 03 of 11
Scale :- NTS		
Drng. P.RAWAT	Dgn. A.K.Garg	Appd. K.P. SINGH
		Date: JAN-2021

CONSULTANT:

M/S Agnitio Infraprojects Pvt. Ltd.
 R.n. 73, Kapil Muni House, Sector - 62
 Noida, U.P - 201301 .
 Email - agnitiodelhi@gmail.com
 PH:0120-2400144

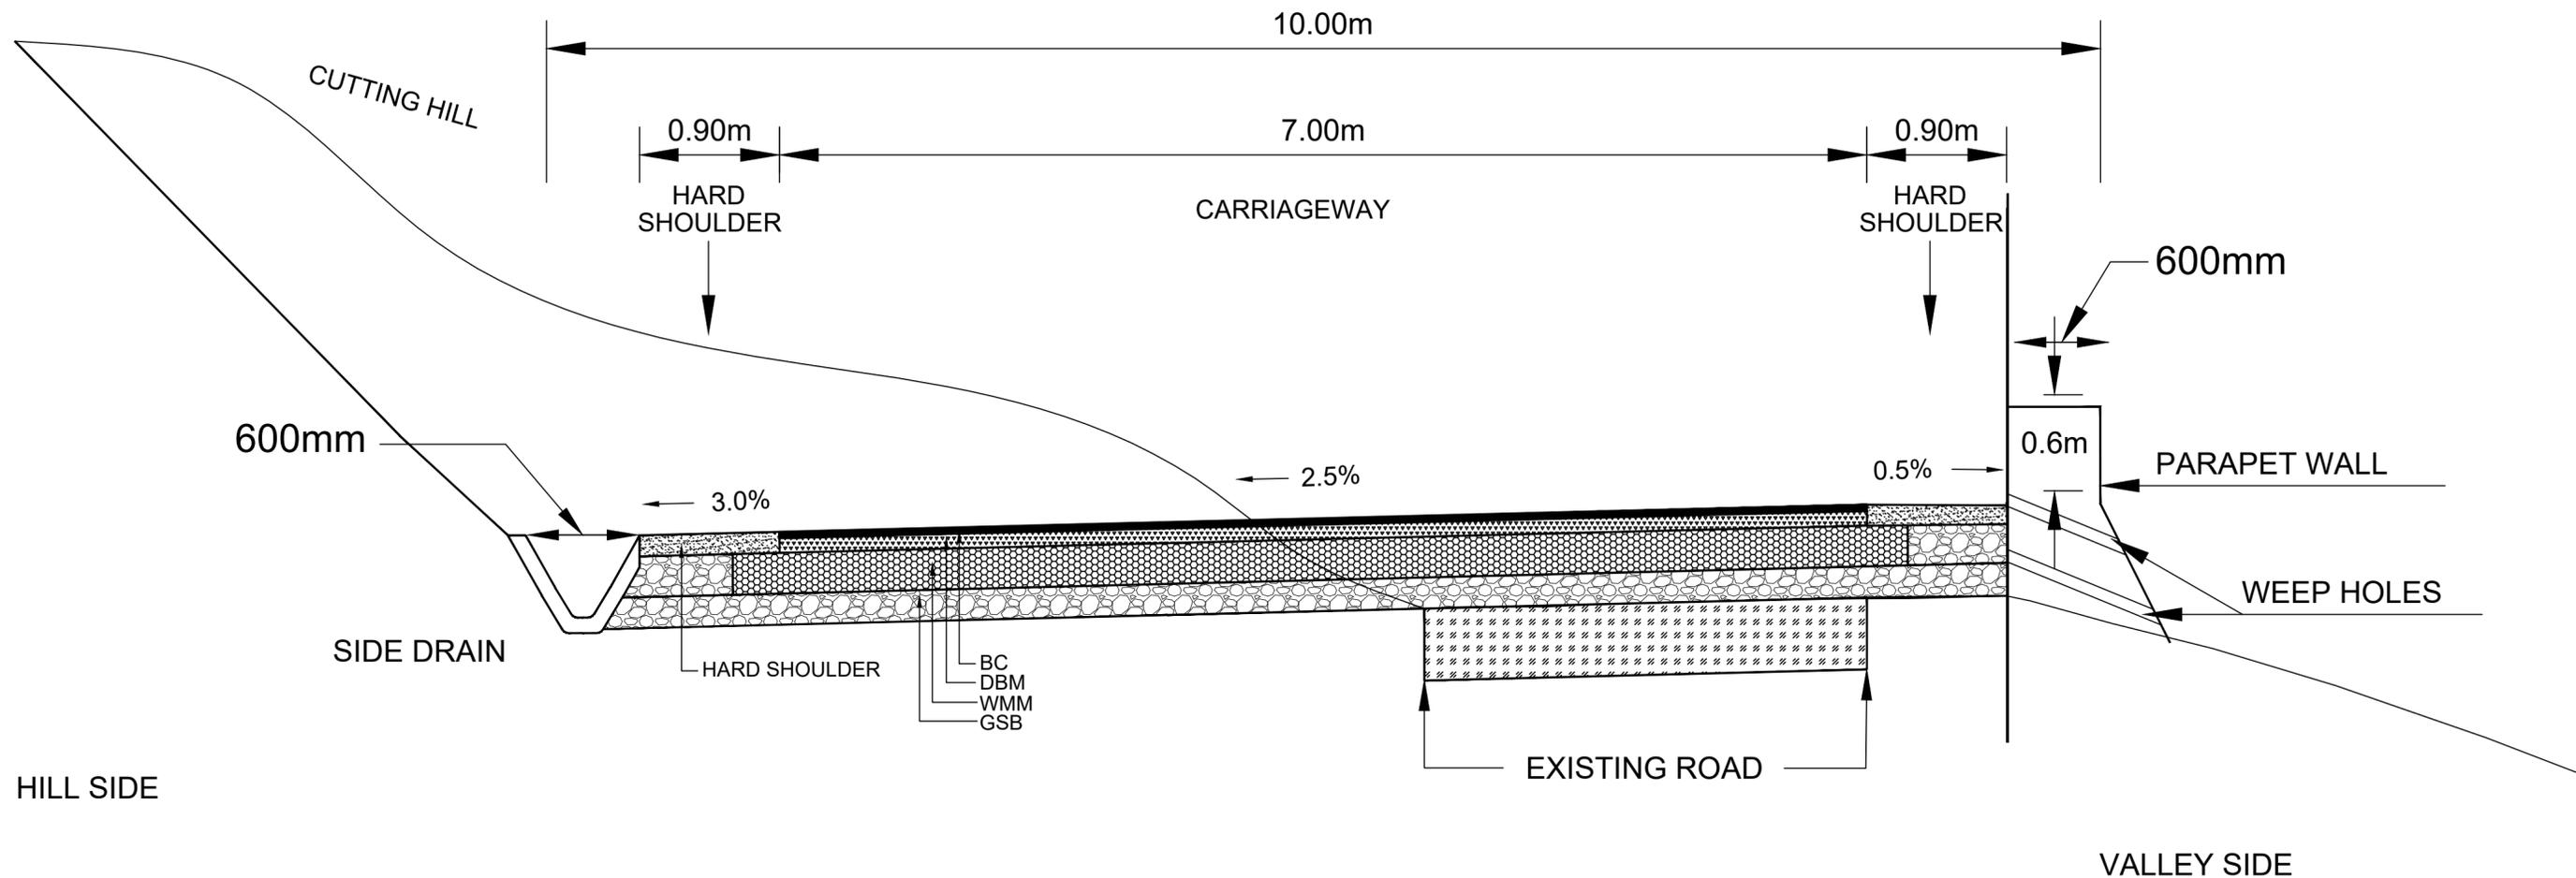

TCS NO.4 WIDENING ON HILL SIDE WITHOUT RETAINING & BREAST WALL (LHS HILL)

G. Singh

Project Title :
 Engaging technical consultant for preparation of feasibility study (FS) and Detailed Project Report (DPR) on EPC mode for widening/improvement of existing road NAMTI - KIBITHU between Km 0.000 to 20.310 to NHDL specifications, construction of road KIBITHU - THOCHU - WACHA between Km 0.000 to Km 9.750 (Green Field Alignment) to NHDL specification and construction of CHANGLOHAGAM - ROCHAM road between Km 16.500 to Km 29.250 (Green Field Alignment) to NHSL specifications under project UDAYAK in Arunachal Pradesh State (Total Length 42.810 Km).

CLIENT




Border Road Organisation
 Udayak Project

Drawing Title: TCS (NAMTI - KIBITHU)		
Chainage :-		
Drawing No. :-		Sheet : 04 of 11
Scale :- NTS		
Drng.	Dgn.	Appd.
P.RAWAT	A.K.Garg	K.P. SINGH
Date: JAN-2021		

CONSULTANT:



M/S Agnitio Infraprojects Pvt. Ltd.
 R.n. 73, Kapil Muni House, Sector - 62
 Noida, U.P - 201301 .
 Email - agnitiodelhi@gmail.com
 PH:0120-2400144

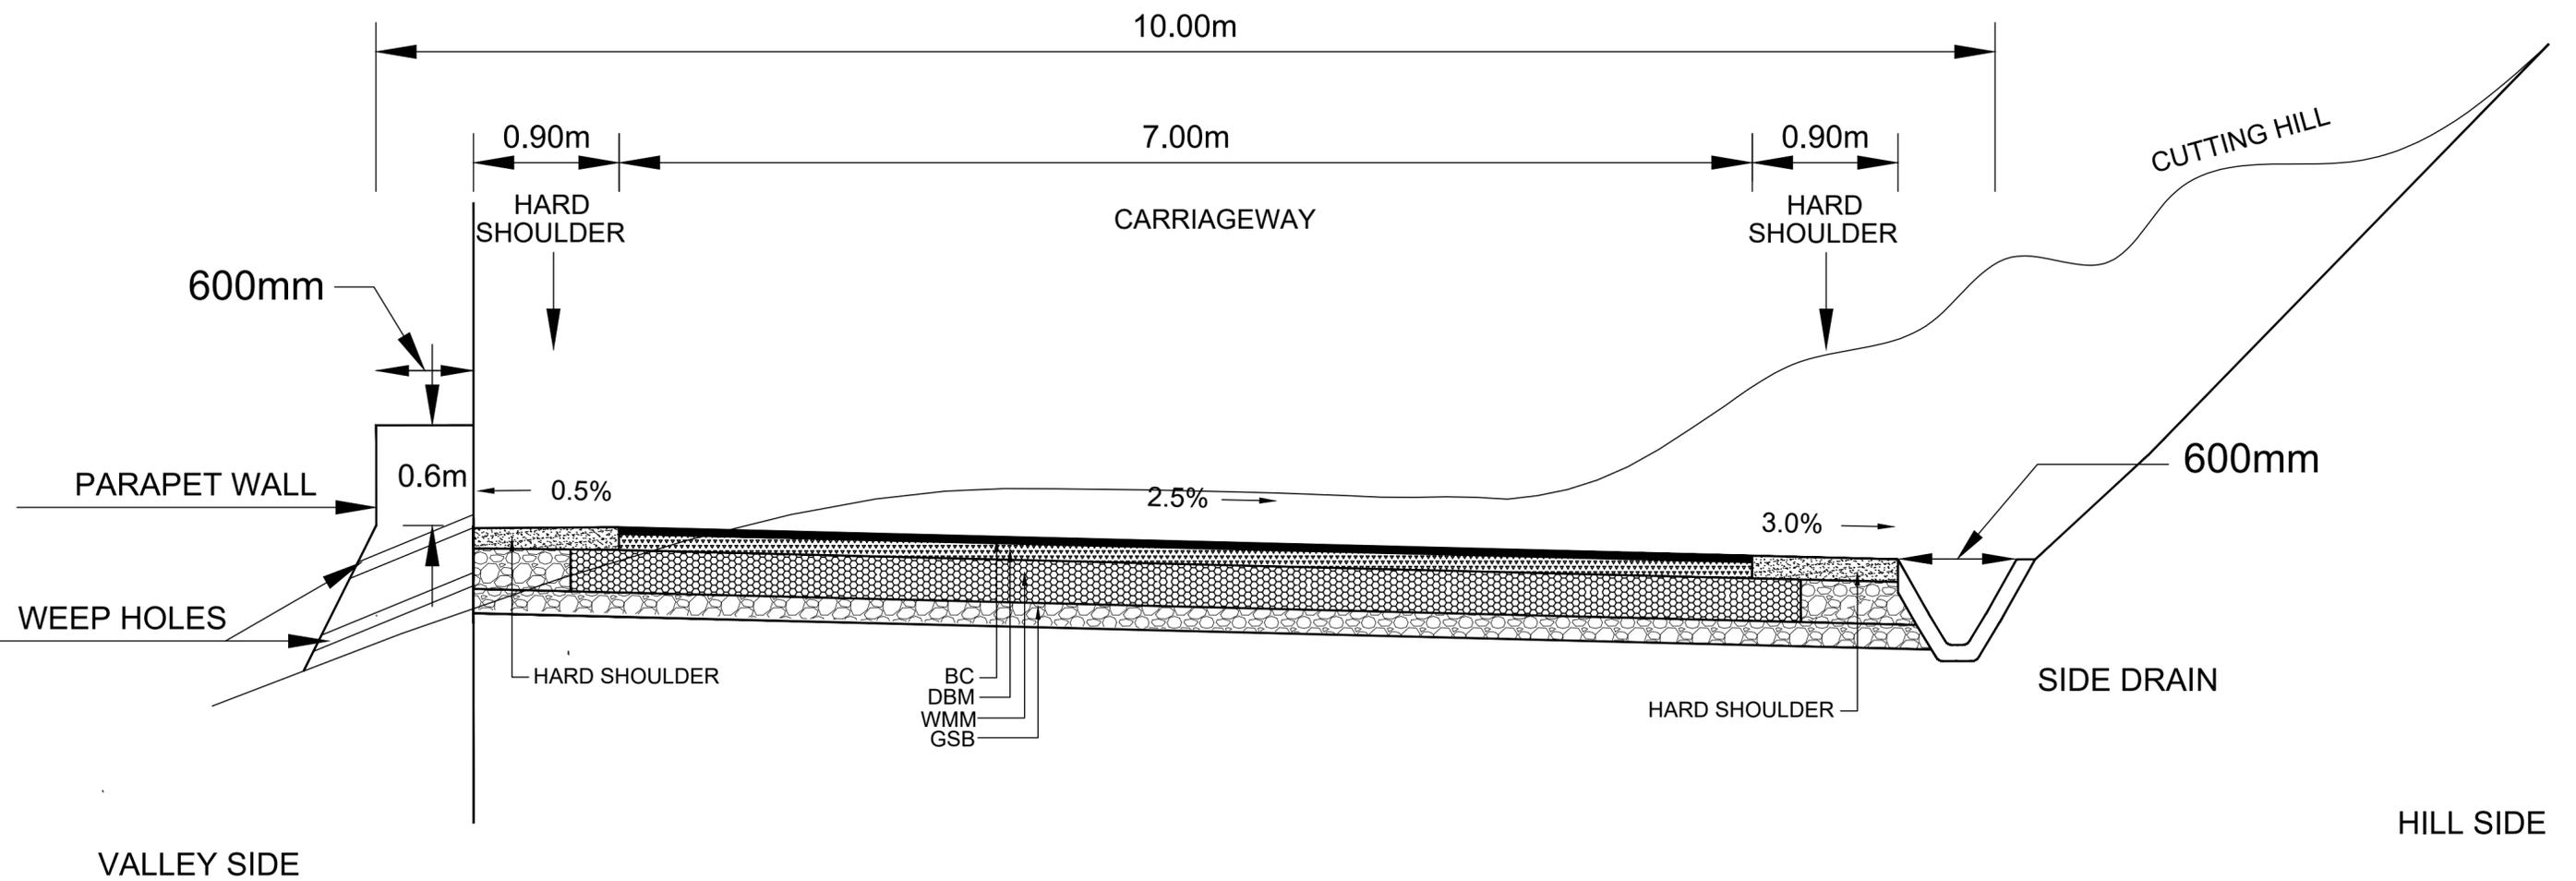

TCS NO.5 REALIGNMENT ON HILL SIDE WITHOUT RETAINING & BREAST WALL (RHS HILL)

G. Singh

Project Title :
 Engaging technical consultant for preparation of feasibility study (FS) and Detailed Project Report (DPR) on EPC mode for widening/improvement of existing road NAMTI - KIBITHU between Km 0.000 to 20.310 to NHDL specifications, construction of road KIBITHU - THOCHU - WACHA between Km 0.000 to Km 9.750 (Green Field Alignment) to NHDL specification and construction of CHANGLOHAGAM - ROCHAM road between Km 16.500 to Km 29.250 (Green Field Alignment) to NHDL specification and construction of CHANGLOHAGAM - ROCHAM road between Km 16.500 to Km 29.250 (Green Field Alignment) to NHSL specifications under project UDAYAK in Arunachal Pradesh State (Total Length 42.810 Km).

CLIENT




Border Road Organisation
 Udayak Project

Drawing Title: TCS (NAMTI - KIBITHU)		
Chainage :-		
Drawing No. :-		Sheet : 05 of 11
Scale :- NTS		
Drng.	Dgn.	Appd.
P.RAWAT	A.K.Garg	K.P. SINGH
		Date: JAN-2021

CONSULTANT:



M/S Agnitio Infraprojects Pvt. Ltd.
 R.n. 73, Kapil Muni House, Sector - 62
 Noida, U.P - 201301 .
 Email - agnitiodelhi@gmail.com
 PH:0120-2400144

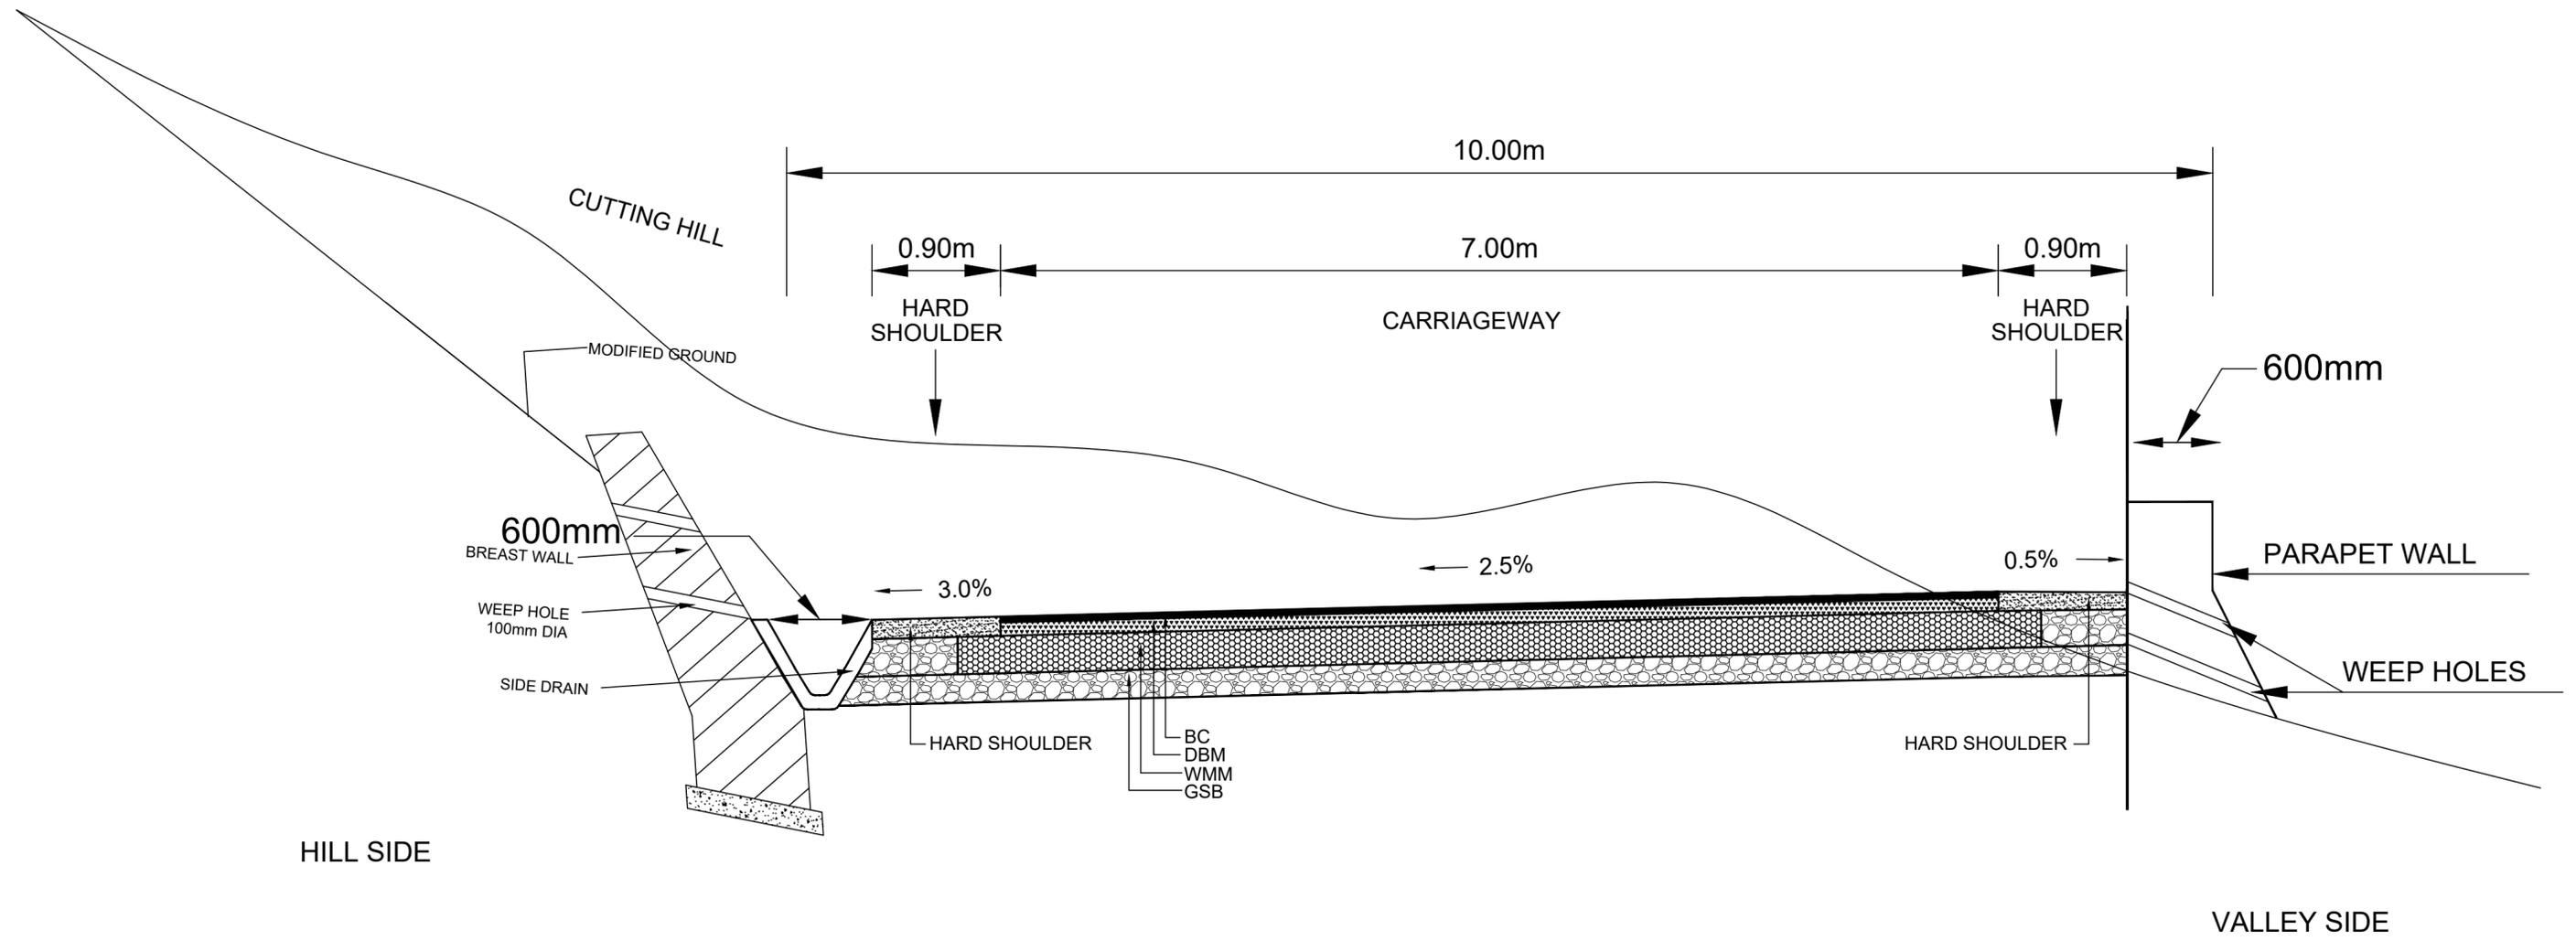

TCS NO.6 REALIGNMENT ON HILL SIDE WITH BREAST WALL (LHS HILL)

G. Singh

Project Title :
 Engaging technical consultant for preparation of feasibility study (FS) and Detailed Project Report (DPR) on EPC mode for widening/improvement of existing road NAMTI - KIBITHU between Km 0.000 to 20.310 to NHDL specifications, construction of road KIBITHU - THOCHU - WACHA between Km 0.000 to Km 9.750 (Green Field Alignment) to NHDL specification and construction of CHANGLOHAGAM - ROCHAM road between Km 16.500 to Km 29.250 (Green Field Alignment) to NHSL specifications under project UDAYAK in Arunachal Pradesh State (Total Length 42.810 Km).

CLIENT




Border Road Organisation
 Udayak Project

Drawing Title: TCS (NAMTI - KIBITHU)		
Chainage :-		
Drawing No. :-		Sheet : 06 of 11
Scale :- NTS		
Drng.	Dgn.	Appd.
P.RAWAT	A.K.Garg	K.P. SINGH
Date:		JAN-2021

CONSULTANT:



M/S Agnitio Infraprojects Pvt. Ltd.
 R.n. 73, Kapil Muni House, Sector - 62
 Noida, U.P - 201301 .
 Email - agnitiodelhi@gmail.com
 PH:0120-2400144

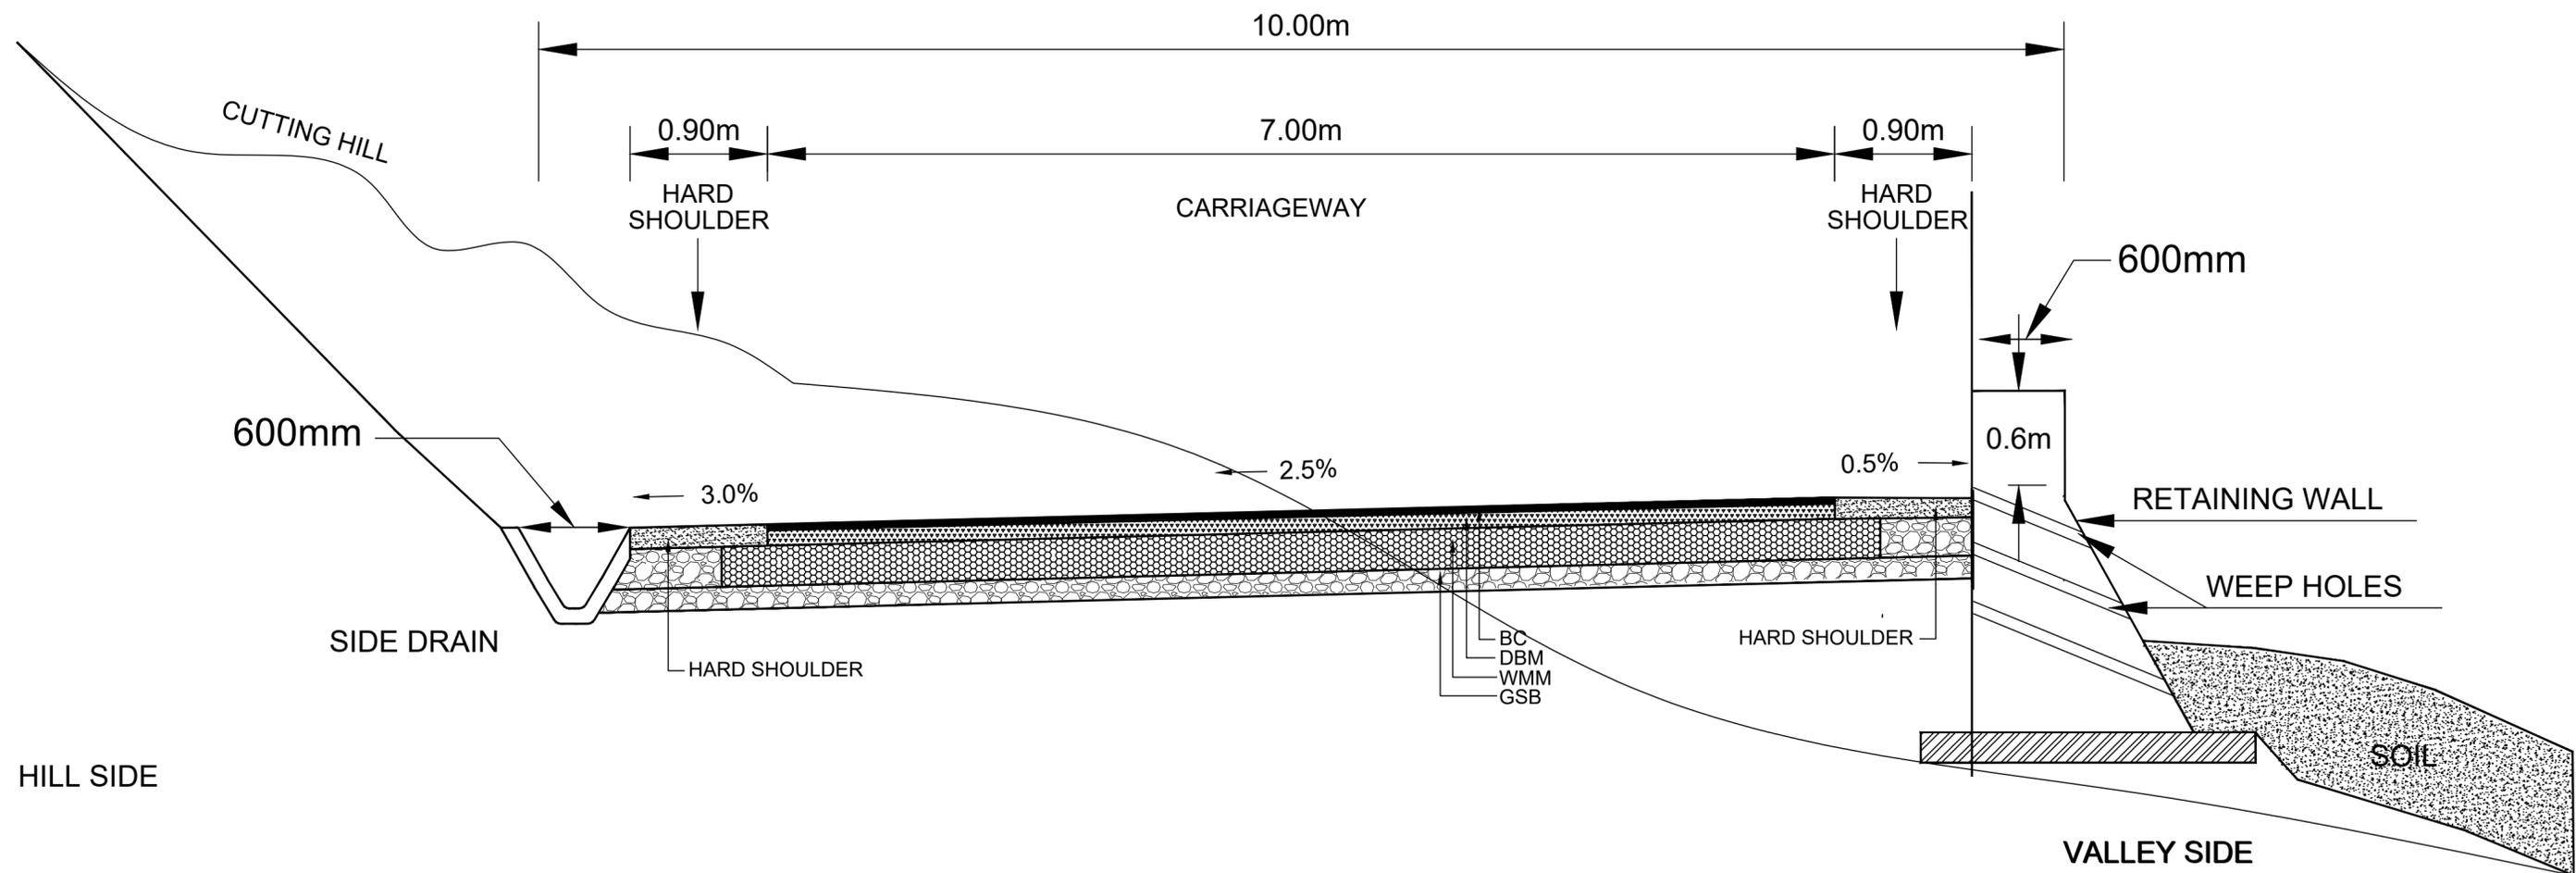

TCS NO.7 REALIGNMENT ON VALLEY SIDE WITH RETAINING WALL (LHS HILL)

G. Singh

Project Title :
 Engaging technical consultant for preparation of feasibility study (FS) and Detailed Project Report (DPR) on EPC mode for widening/improvement of existing road NAMTI - KIBITHU between Km 0.000 to 20.310 to NHDL specifications, construction of road KIBITHU - THOCHU - WACHA between Km 0.000 to Km 9.750 (Green Field Alignment) to NHDL specification and construction of CHANGLOHAGAM - ROCHAM road between Km 16.500 to Km 29.250 (Green Field Alignment) to NHSL specifications under project UDAYAK in Arunachal Pradesh State (Total Length 42.810 Km).

CLIENT




**Border Road Organisation
 Udayak Project**

Drawing Title: TCS (NAMTI - KIBITHU)			
Chainage :-			
Drawing No. :-			Sheet : 07 of 11
Scale :- NTS			
Drng.	Dgn.	Appd.	Date:
P.RAWAT	A.K.Garg	K.P. SINGH	JAN-2021

CONSULTANT:



M/S Agnitio Infraprojects Pvt. Ltd.
 R.n. 73, Kapil Muni House, Sector - 62
 Noida, U.P - 201301 .
 Email - agnitiodelhi@gmail.com
 PH:0120-2400144

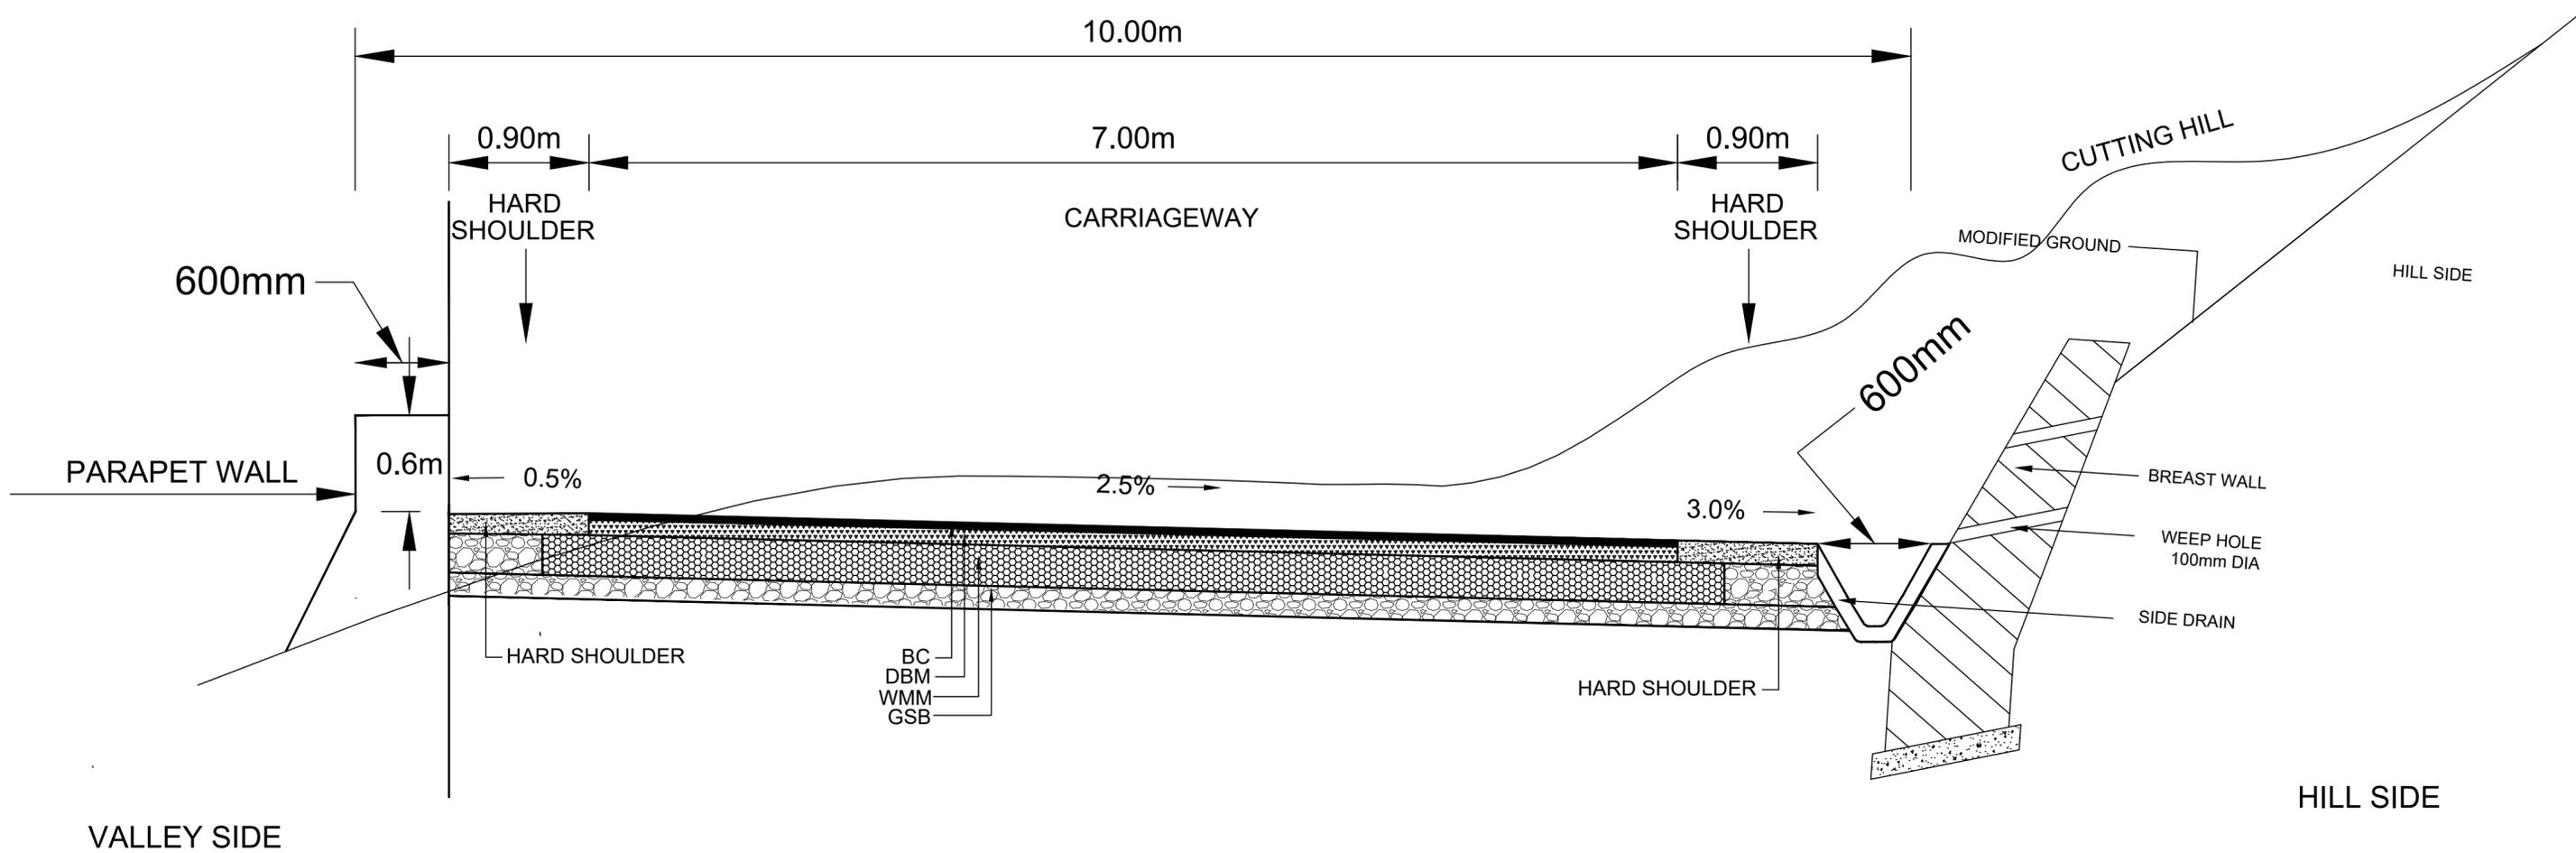

TCS NO.8 REALIGNMENT ON HILL SIDE WITH BREAST WALL (RHS HILL)

G. Singh

Project Title :
 Engaging technical consultant for preparation of feasibility study (FS) and Detailed Project Report (DPR) on EPC mode for widening/improvement of existing road NAMTI - KIBITHU between Km 0.000 to 20.310 to NHDL specifications, construction of road KIBITHU - THOCHU - WACHA between Km 0.000 to Km 9.750 (Green Field Alignment) to NHDL specification and construction of CHANGLOHAGAM - ROCHAM road between Km 16.500 to Km 29.250 (Green Field Alignment) to NHSL specifications under project UDAYAK in Arunachal Pradesh State (Total Length 42.810 Km).


CLIENT
 Border Road Organisation
 Udayak Project



Drawing Title: TCS (NAMTI - KIBITHU)		
Chainage :-		
Drawing No. :-		Sheet : 08 of 11
Scale :- NTS		
Drng. P.RAWAT	Dgn. A.K.Garg	Appd. K.P. SINGH
Date: JAN-2021		

CONSULTANT:

M/S Agnitio Infraprojects Pvt. Ltd.
 R.n. 73, Kapil Muni House, Sector - 62
 Noida, U.P - 201301 .
 Email - agnitiodelhi@gmail.com
 PH:0120-2400144

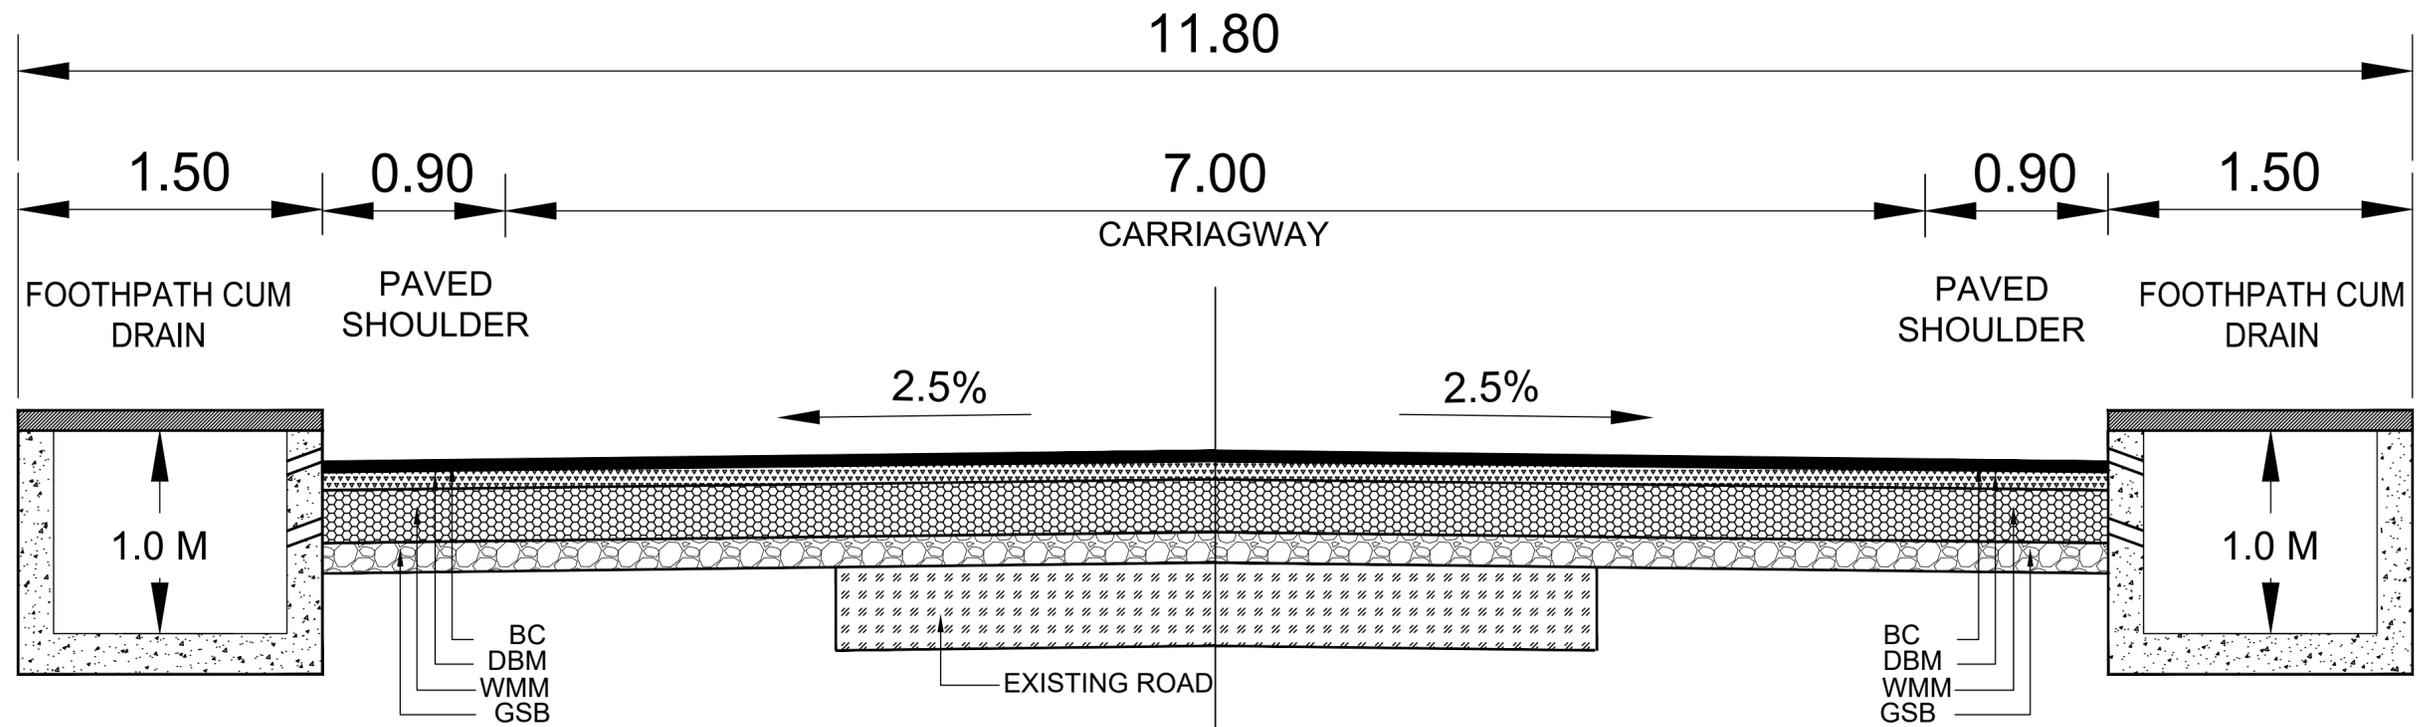

TCS NO.10 TCS FOR BUILTUP WITH BOTH SIDE FOOTPATH CUM DRAIN

G. Singh

Project Title :
 Engaging technical consultant for preparation of feasibility study (FS) and Detailed Project Report (DPR) on EPC mode for widening/improvement of existing road NAMTI - KIBITHU between Km 0.000 to 20.310 to NHDL specifications, construction of road KIBITHU - THOCHU - WACHA between Km 0.000 to Km 9.750 (Green Field Alignment) to NHDL specification and construction of CHANGLOHAGAM - ROCHAM road between Km 16.500 to Km 29.250 (Green Field Alignment) to NHSL specifications under project UDAYAK in Arunachal Pradesh State (Total Length 42.810 Km).

CLIENT




Border Road Organisation
 Udayak Project

Drawing Title: TCS (NAMTI - KIBITHU)			
Chainage :-			
Drawing No. :-			Sheet : 09 of 11
Scale :- NTS			
Drng.	Dgn.	Appd.	Date:
P.RAWAT	A.K.Garg	K.P. SINGH	JAN-2021

CONSULTANT:



M/S Agnitio Infraprojects Pvt. Ltd.
 R.n. 73, Kapil Muni House, Sector - 62
 Noida, U.P - 201301 .
 Email - agnitiodelhi@gmail.com
 PH:0120-2400144

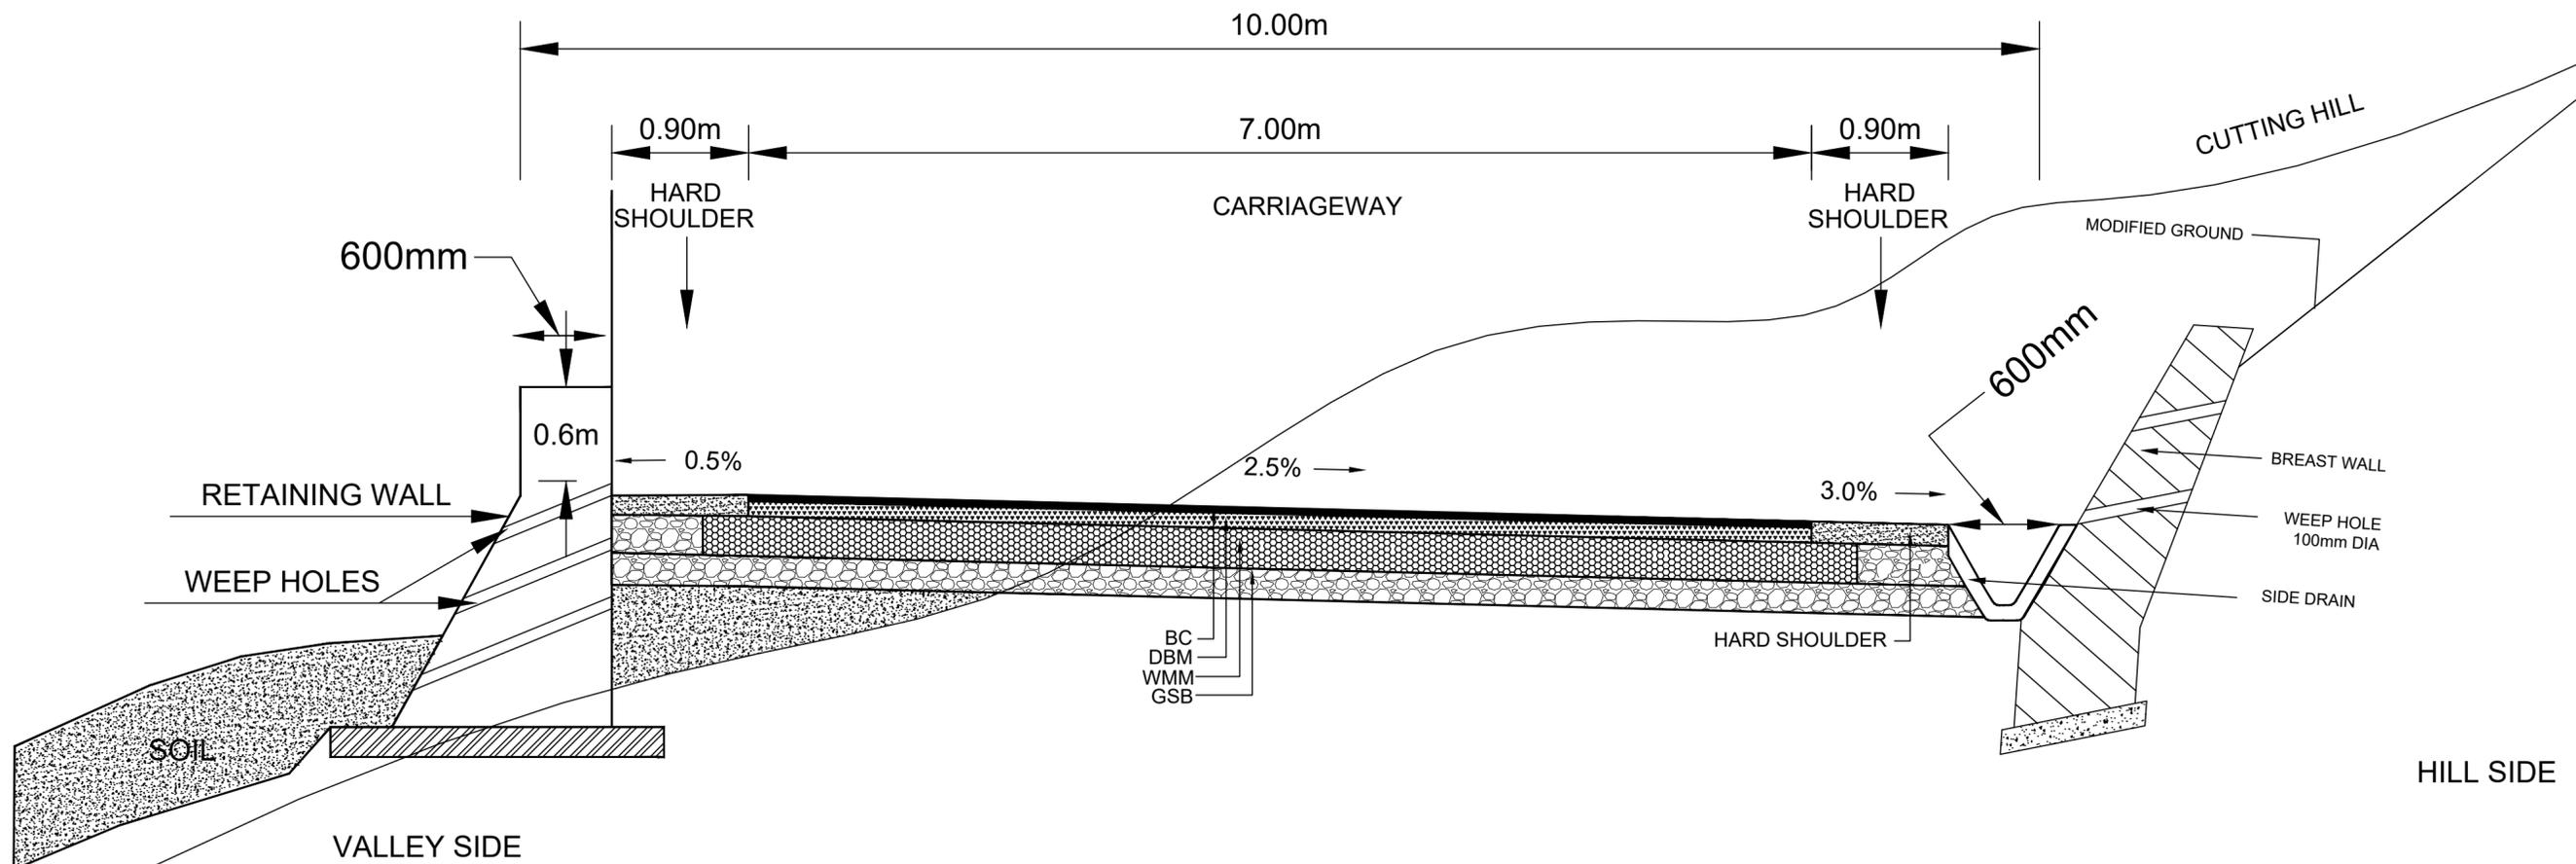

TCS NO.11 REALIGNMENT WITH RETAINING & BREAST WALL (RHS HILL)

G. Singh

Project Title :
 Engaging technical consultant for preparation of feasibility study (FS) and Detailed Project Report (DPR) on EPC mode for widening/improvement of existing road NAMTI - KIBITHU between Km 0.000 to 20.310 to NHDL specifications, construction of road KIBITHU - THOCHU - WACHA between Km 0.000 to Km 9.750 (Green Field Alignment) to NHDL specification and construction of CHANGLOHAGAM - ROCHAM road between Km 16.500 to Km 29.250 (Green Field Alignment) to NHSL specifications under project UDAYAK in Arunachal Pradesh State (Total Length 42.810 Km).


CLIENT
 Border Road Organisation
 Udayak Project



Drawing Title: TCS (NAMTI - KIBITHU)		
Chainage :-		
Drawing No. :-		Sheet : 10 of 11
Scale :- NTS		
Drng. P.RAWAT	Dgn. A.K.Garg	Appd. K.P. SINGH
		Date: JAN-2021

CONSULTANT:

M/S Agnitio Infraprojects Pvt. Ltd.
 R.n. 73, Kapil Muni House, Sector - 62
 Noida, U.P - 201301 .
 Email - agnitiodelhi@gmail.com
 PH:0120-2400144

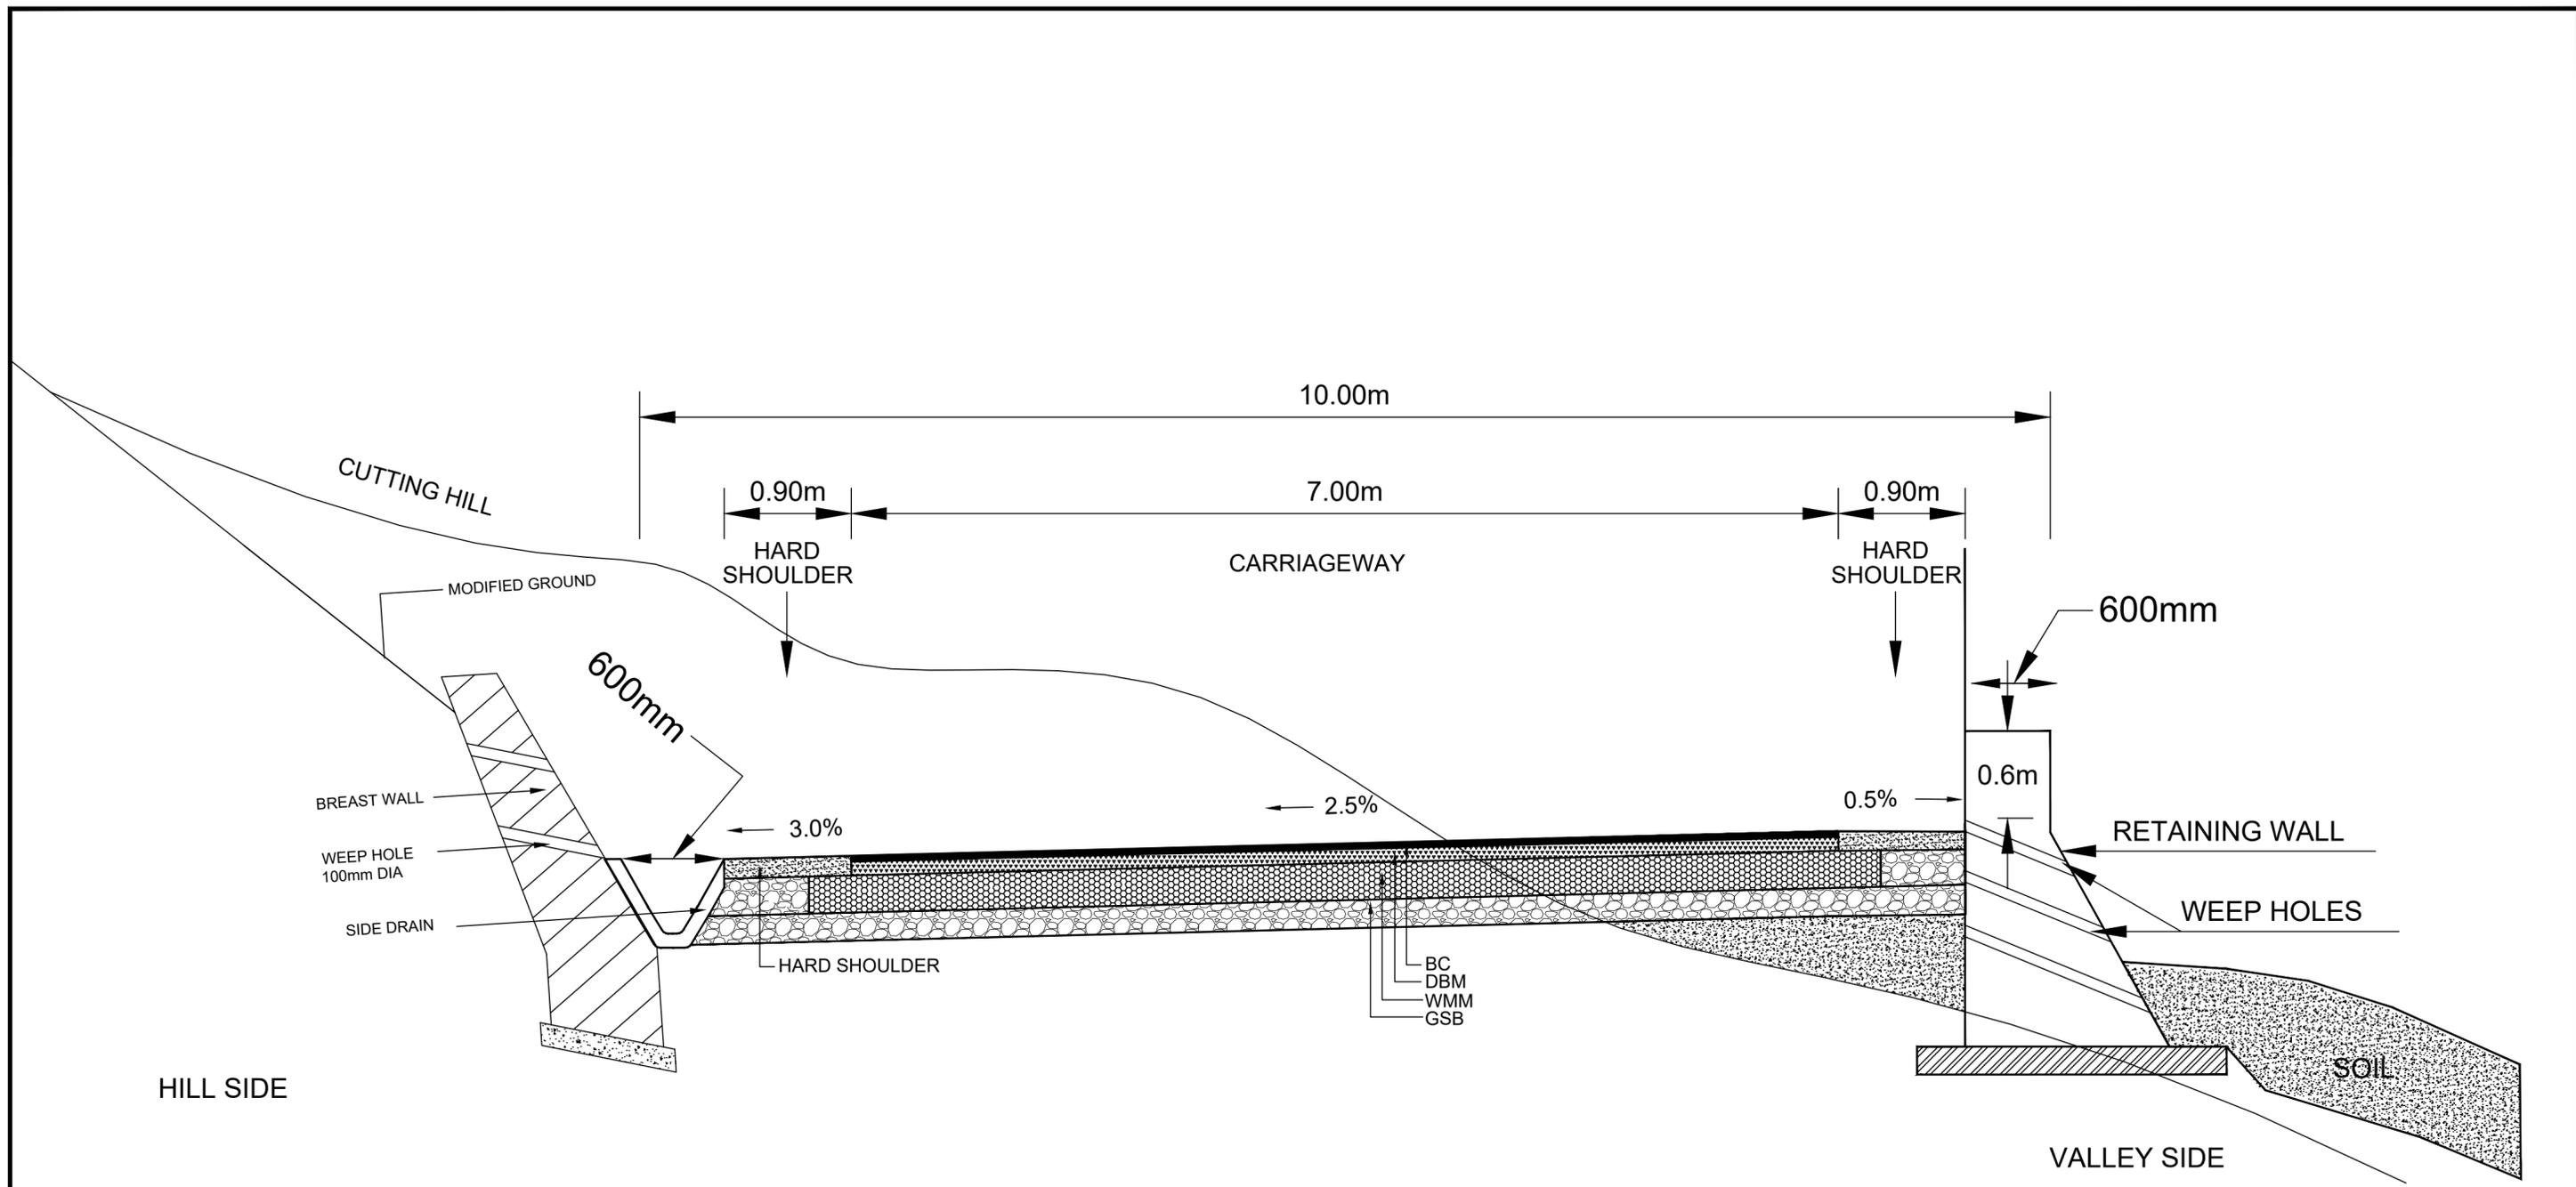

TCS NO.12 REALIGNMENT WITH RETAINING & BREAST WALL (LHS HILL)

G. Singh

Project Title :
 Engaging technical consultant for preparation of feasibility study (FS) and Detailed Project Report (DPR) on EPC mode for widening/improvement of existing road NAMTI - KIBITHU between Km 0.000 to 20.310 to NHDL specifications, construction of road KIBITHU - THOCHU - WACHA between Km 0.000 to Km 9.750 (Green Field Alignment) to NHDL specification and construction of CHANGLOHAGAM - ROCHAM road between Km 16.500 to Km 29.250 (Green Field Alignment) to NHSL specifications under project UDAYAK in Arunachal Pradesh State (Total Length 42.810 Km).

CLIENT



Border Road Organisation
Udayak Project

Drawing Title: TCS (NAMTI - KIBITHU)			
Chainage :-			
Drawing No. :-			Sheet : 11 of 11
Scale :- NTS			
Drng.	Dgn.	Appd.	Date:
P.RAWAT	A.K.Garg	K.P. SINGH	JAN-2021

CONSULTANT:



M/S Agnitio Infraprojects Pvt. Ltd.
 R.n. 73, Kapil Muni House, Sector - 62
 Noida, U.P - 201301 .
 Email - agnitiodelhi@gmail.com
 PH:0120-2400144