


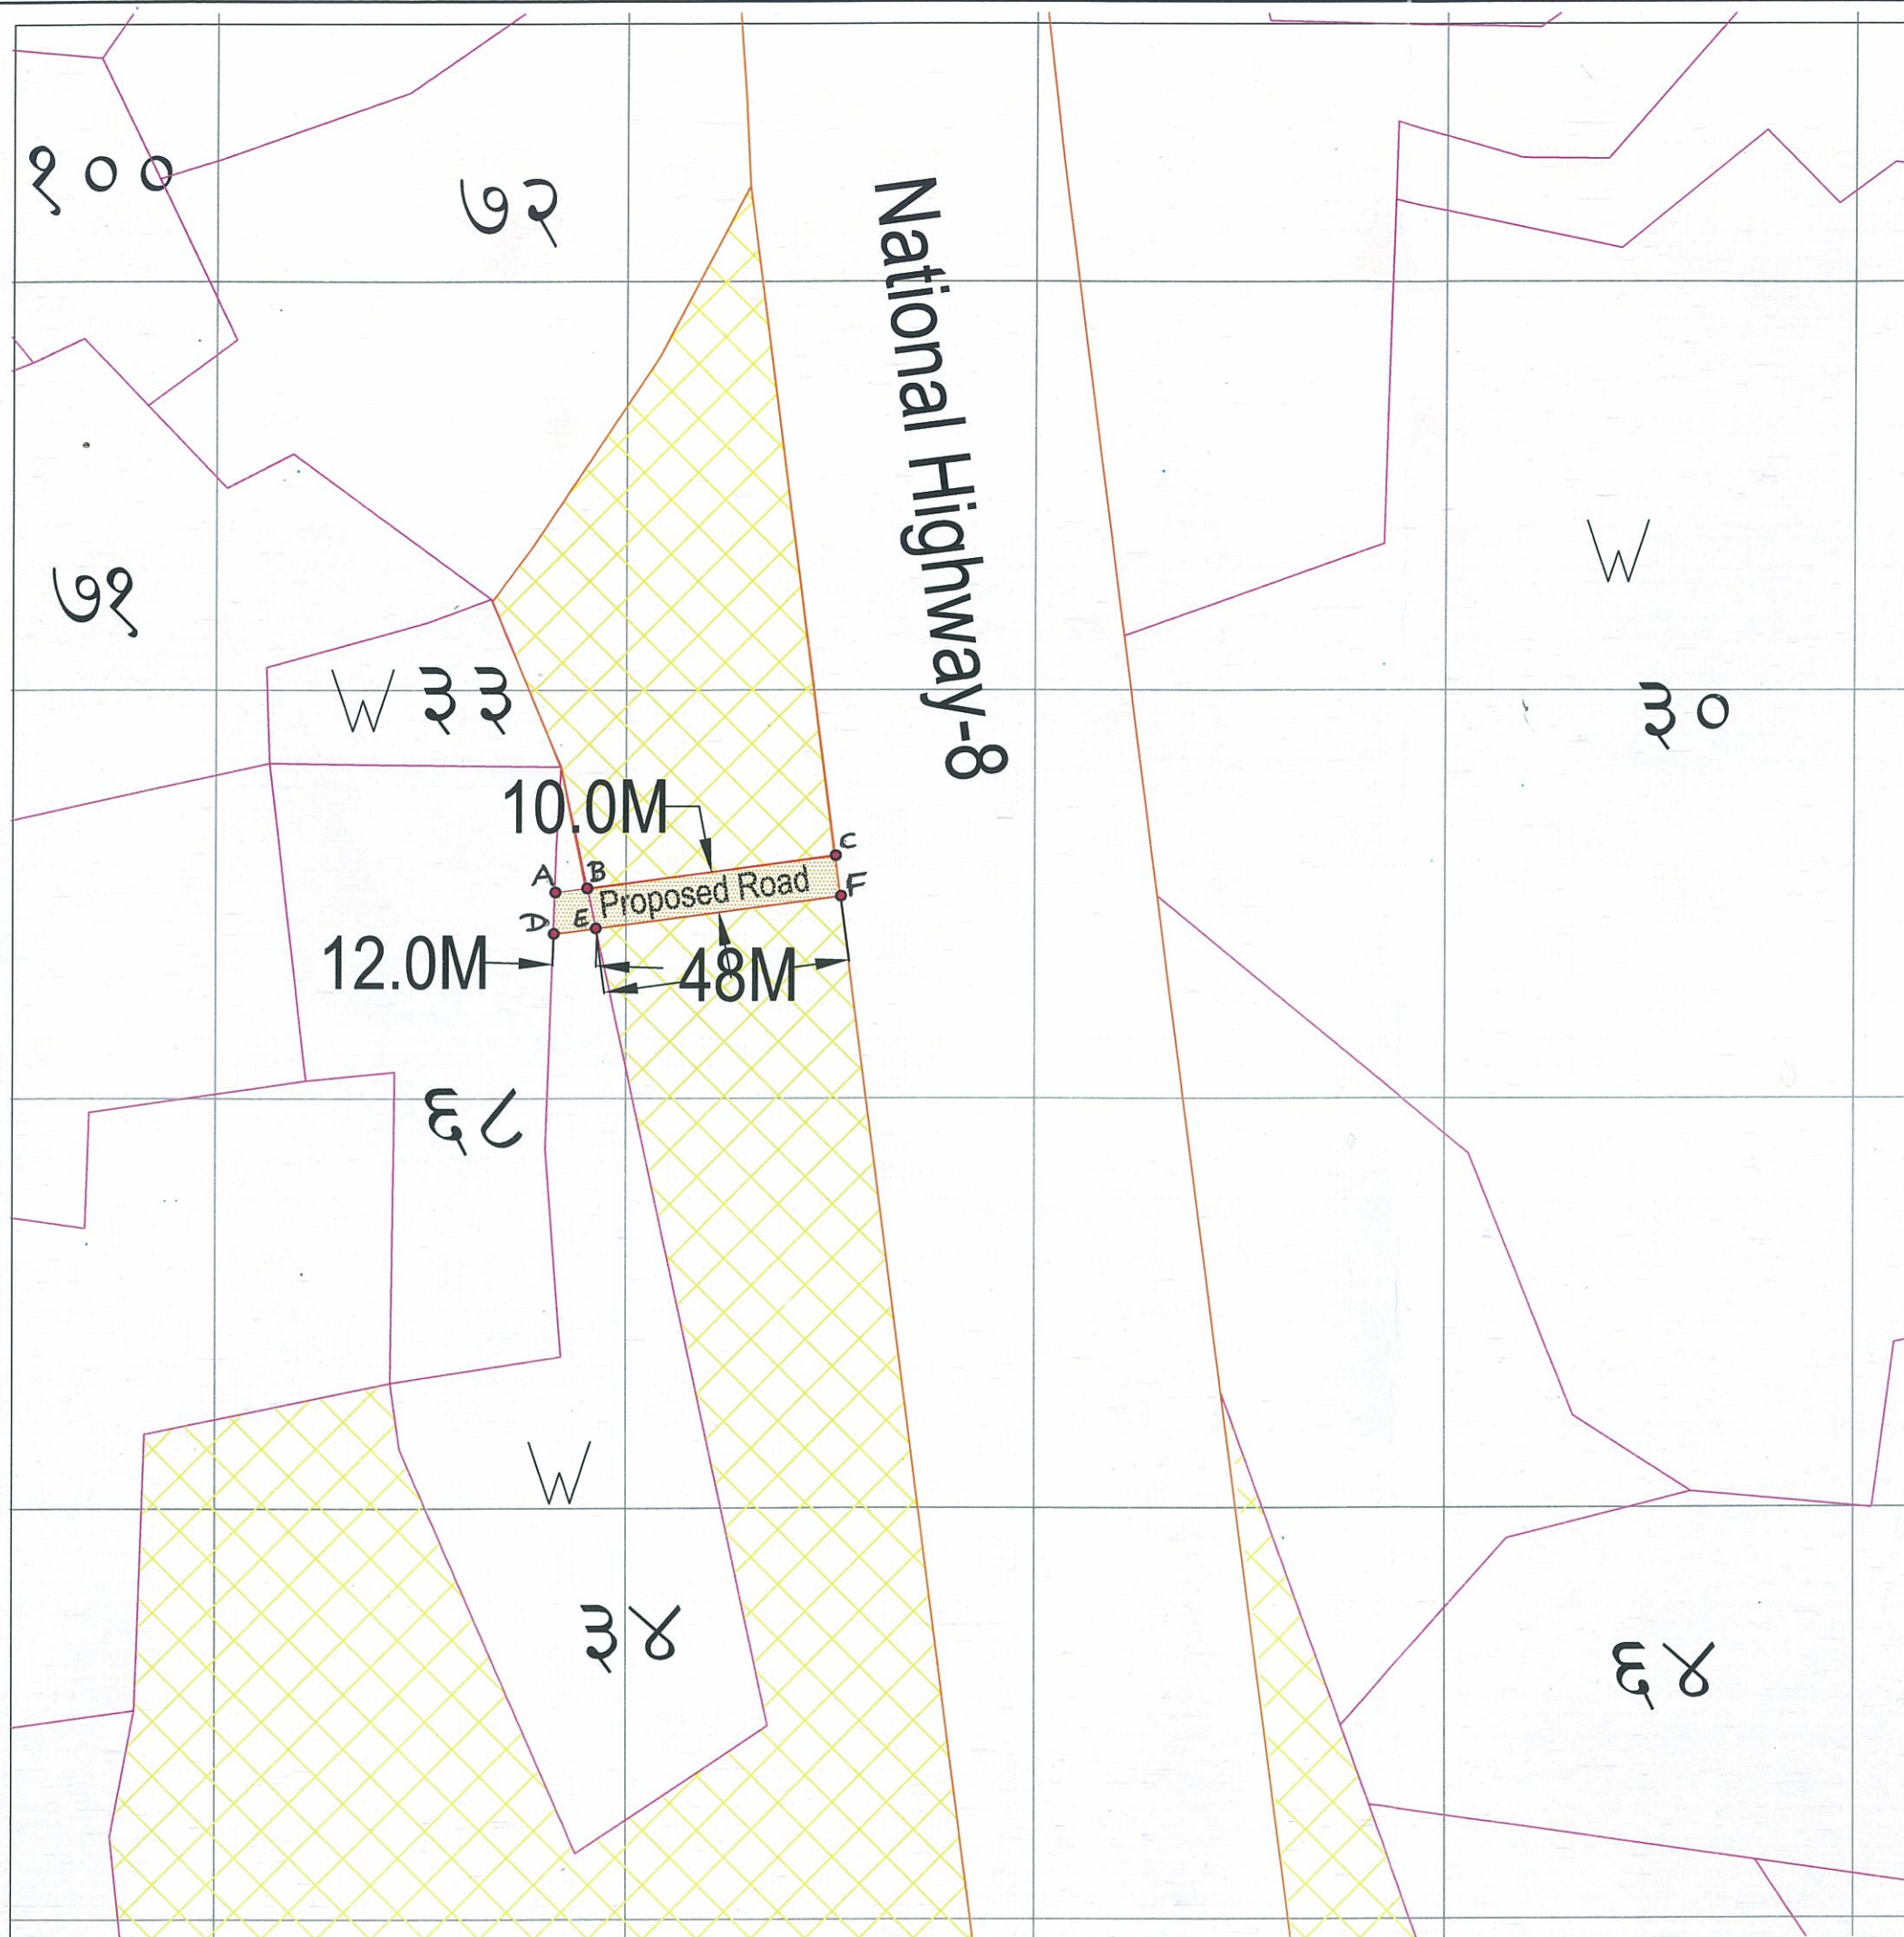

Drawing No-01



Co-Ordinate List

Point NO	Latitude Northing (DMS)	Longitude Easting (DMS)	Remarks
A	19°36'45.385"	72°54'50.961"	
B	19°36'45.414"	72°54'51.357"	
C	19°36'45.612"	72°54'52.999"	
D	19°36'45.076"	72°54'50.961"	
E	19°36'45.104"	72°54'51.357"	
F	19°36'45.328"	72°54'52.999"	

Sr.No.	Village Name	Forest Land Required					Legal Status of Land
		Comp. No.	Survey No.	Gut No.	L (m) x W (m)	Area in Ha.	
1	Dhekale	-	101	-	48 X 10	0.0480	Protected Forest
			101 (W-34)	-	12 X 10	0.0120	Protected Forest
Total				-	60 X 10	0.0600	Protected Forest

Protected Forest	
Acquired Forest	
FDCM Forest	
Private Land	
Water Body	
Proposed Road	

For Shree Nakoda Bhairav Darshan Dham

H. S. Kachhara
Authorized Signatory

NAKODA BHAIRAV DARSHAN DHAM, DHEKALE
DEVELOPMENT AUTHORITY
VILLAGE -DHEKALE,TAL- PALGHAR, DIST- PALGHAR

NAKODA BHAIRAV DHAM
DEVELOPMENT PROJECT

VILLAGE :- DHEKALE

Drawn		Approved	
Checked		Countersigned	
Scale		Drawing No-01	
Date			