


Map Showing the Diversion of Forest Land for Quarry Lease for Laterite in Compartment.no.750 of Tadepalli PF of D.Velamalakota Beat of Foulkspeta Range and Rampachodavaram Division in favour of Rajiv Tribal Quarry LCC Society Ltd.,

N
1:3000

Sl No.	Point Name	Northing	Easting	Elevation	Latitude	Longitude
1	M-1	1943902.845	583108.126	571.905	17.58010757	81.78320357
2	M-2	1943982.365	583113.547	554.904	17.58082608	81.78325775
3	M-3	1944098.981	583117.832	545.316	17.58187992	81.78330267
4	M-4	1944217.685	583118.292	566.681	17.58295277	81.78331162
5	M-5	1944287.497	583117.308	572.719	17.58358378	81.78330507
6	M-6	1944374.085	583155.044	565.585	17.58436496	81.78366404
7	M-7	1944371.686	583239.203	587.059	17.58434014	81.78445702
8	M-8	1944368.732	583345.988	611.176	17.58430944	81.78546319
9	M-9	1944366.109	583456.982	627.714	17.58428158	81.78650904
10	M-10	1944363.042	583571.486	630.944	17.58424956	81.78758794
11	M-11	1944334.600	583653.053	654.120	17.58398944	81.78835547
12	M-12	1944325.695	583654.443	658.660	17.58390890	81.78836822
13	M-13	1944294.905	583567.618	667.403	17.58363387	81.78754883
14	M-14	1944255.852	583468.398	683.937	17.58328463	81.78661231
15	M-15	1944227.080	583449.210	696.809	17.58302530	81.78643037
16	M-16	1944151.337	583441.420	724.873	17.58234102	81.78635400
17	M-17	1944075.583	583436.952	732.173	17.58165651	81.78630893
18	M-18	1944005.808	583430.593	732.142	17.58102611	81.78624629
19	M-19	1943956.096	583284.033	629.172	17.58058229	81.78486327
20	M-20	1943927.662	583200.305	590.661	17.58032842	81.78407317
21	S-1	1943892.264	583099.562	571.093	17.58001225	81.78312246
22	S-2	1943982.911	583105.537	552.249	17.58083131	81.78318229
23	S-3	1944099.487	583110.133	543.203	17.58188478	81.78323014
24	S-4	1944217.687	583110.284	564.298	17.58295308	81.78323616
25	S-5	1944289.224	583109.317	572.620	17.58359968	81.78322983
26	S-6	1944382.319	583149.957	558.050	17.58443957	81.78361642
27	S-7	1944379.653	583239.433	584.147	17.58441214	81.78445950
28	S-8	1944376.763	583346.235	607.294	17.58438202	81.78546583
29	S-9	1944374.053	583457.149	623.372	17.58435337	81.78651092
30	S-10	1944370.639	583572.874	632.133	17.58431817	81.78760132
31	S-11	1944340.618	583660.189	651.089	17.58404356	81.78842295
32	S-12	1944320.475	583663.398	660.763	17.58386138	81.78845240
33	S-13	1944287.323	583570.271	674.460	17.58356525	81.78757353
34	S-14	1944249.763	583473.654	688.527	17.58322940	81.78666160
35	S-15	1944224.530	583456.500	698.686	17.58300198	81.78649896
36	S-16	1944150.799	583449.398	726.316	17.58233585	81.78642916
37	S-17	1944075.014	583444.942	737.594	17.58165106	81.78638420
38	S-18	1943999.923	583438.048	736.931	17.58097264	81.78631631
39	S-19	1943948.926	583287.598	632.517	17.58051735	81.78489658
40	S-20	1943920.014	583202.717	594.011	17.58025921	81.78409560
41	R-1	1943839.300	583028.510	547.183	17.57953620	81.78245086
42	R-2	1943845.855	583023.490	546.772	17.57959564	81.78240381
43	R-3	1943869.614	583035.614	550.582	17.57980992	81.78251898
44	R-4	1943873.228	583029.350	549.222	17.57984282	81.78246009
45	R-5	1943899.522	583099.868	569.879	17.58007784	81.78312563

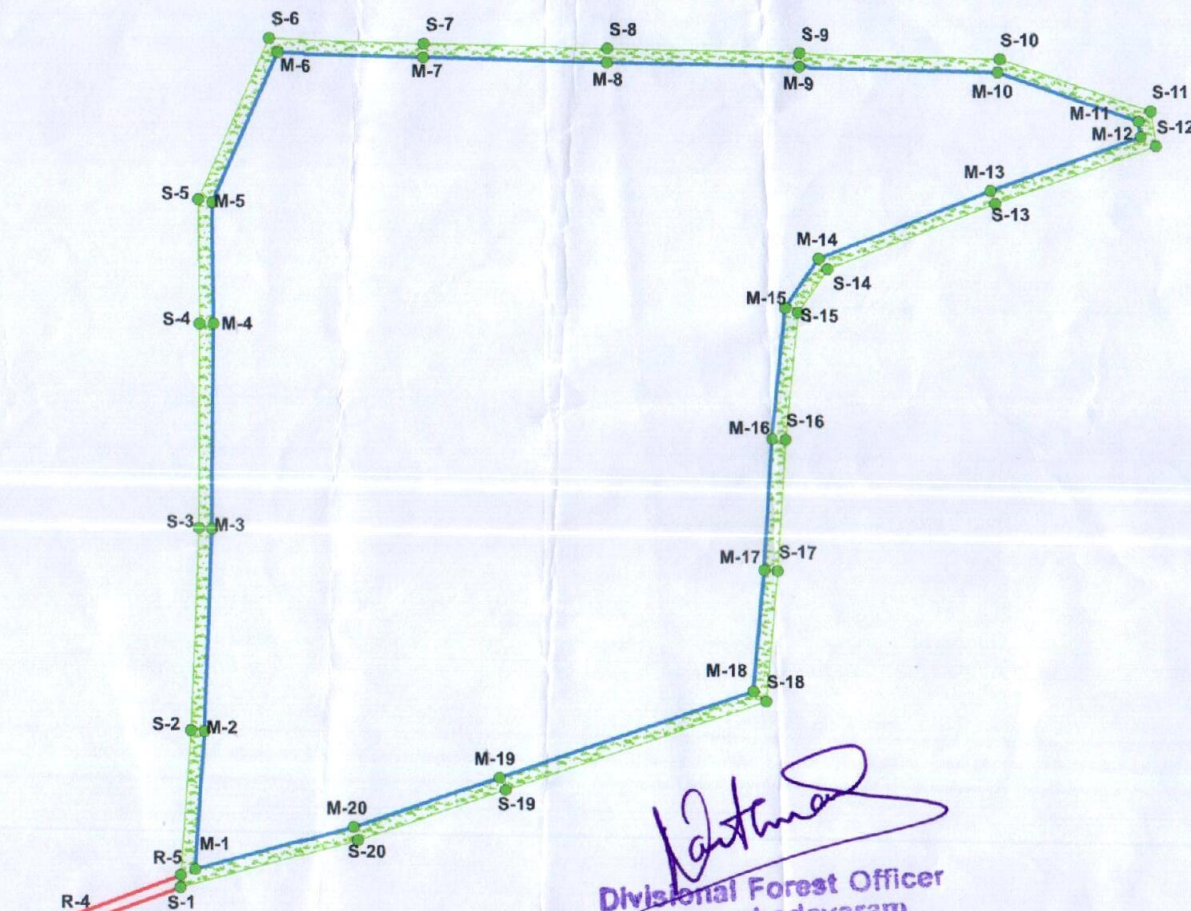

[Signature]
Divisional Forest Officer
Rampachodavaram

[Signature]
FOREST RANGE OFFICER
(GIS), O/o. Pri.CCF (Hoff),
Aranya Bhavan, Guntur.

Description	Area in Ha
Mining Area	14.89
Safety zone area	1.44
Road Area	0.06
Assessed Area	16.39

Legend	
●	DGPS Points
[Blue Line]	Mining Area
[Green Hatched]	Safety Zone Area
[Red Line]	Road Area

**RAJIV TRIBAL QUARRY LABOUR
CONTRACT CO-OP. SOCIETY LTD.**

[Signature]
PRESIDENT

FOREST BEAT OFFICER
D.VELAMALAKOTA

[Signature]
Forest Section Officer
L.POLAVARAM

[Signature]
FOREST RANGE OFFICER
FOULKSPETA

The DGPS/GNSS/ETRS data is only verified the absolute locations of Points as per the Gazette Notification shall be verified by the concerned field officers