


SURVEYED SKETCH FOR EXTENSION AREA OF M/s SAI SONU GRANITES OVER AN EXTENT OF 3.98 Ha. IN COMPT.NO.456, BASAVIPALLI EXTN. RF, BOMMASAMUDRAM BEAT, CHITTOOR EAST RANGE OF CHITTOOR EAST (WL) DIVISION, CHITTOOR.



LAND USE PLAN OF EXTENSION AREA FOR M/s SAI SONU GRANITES

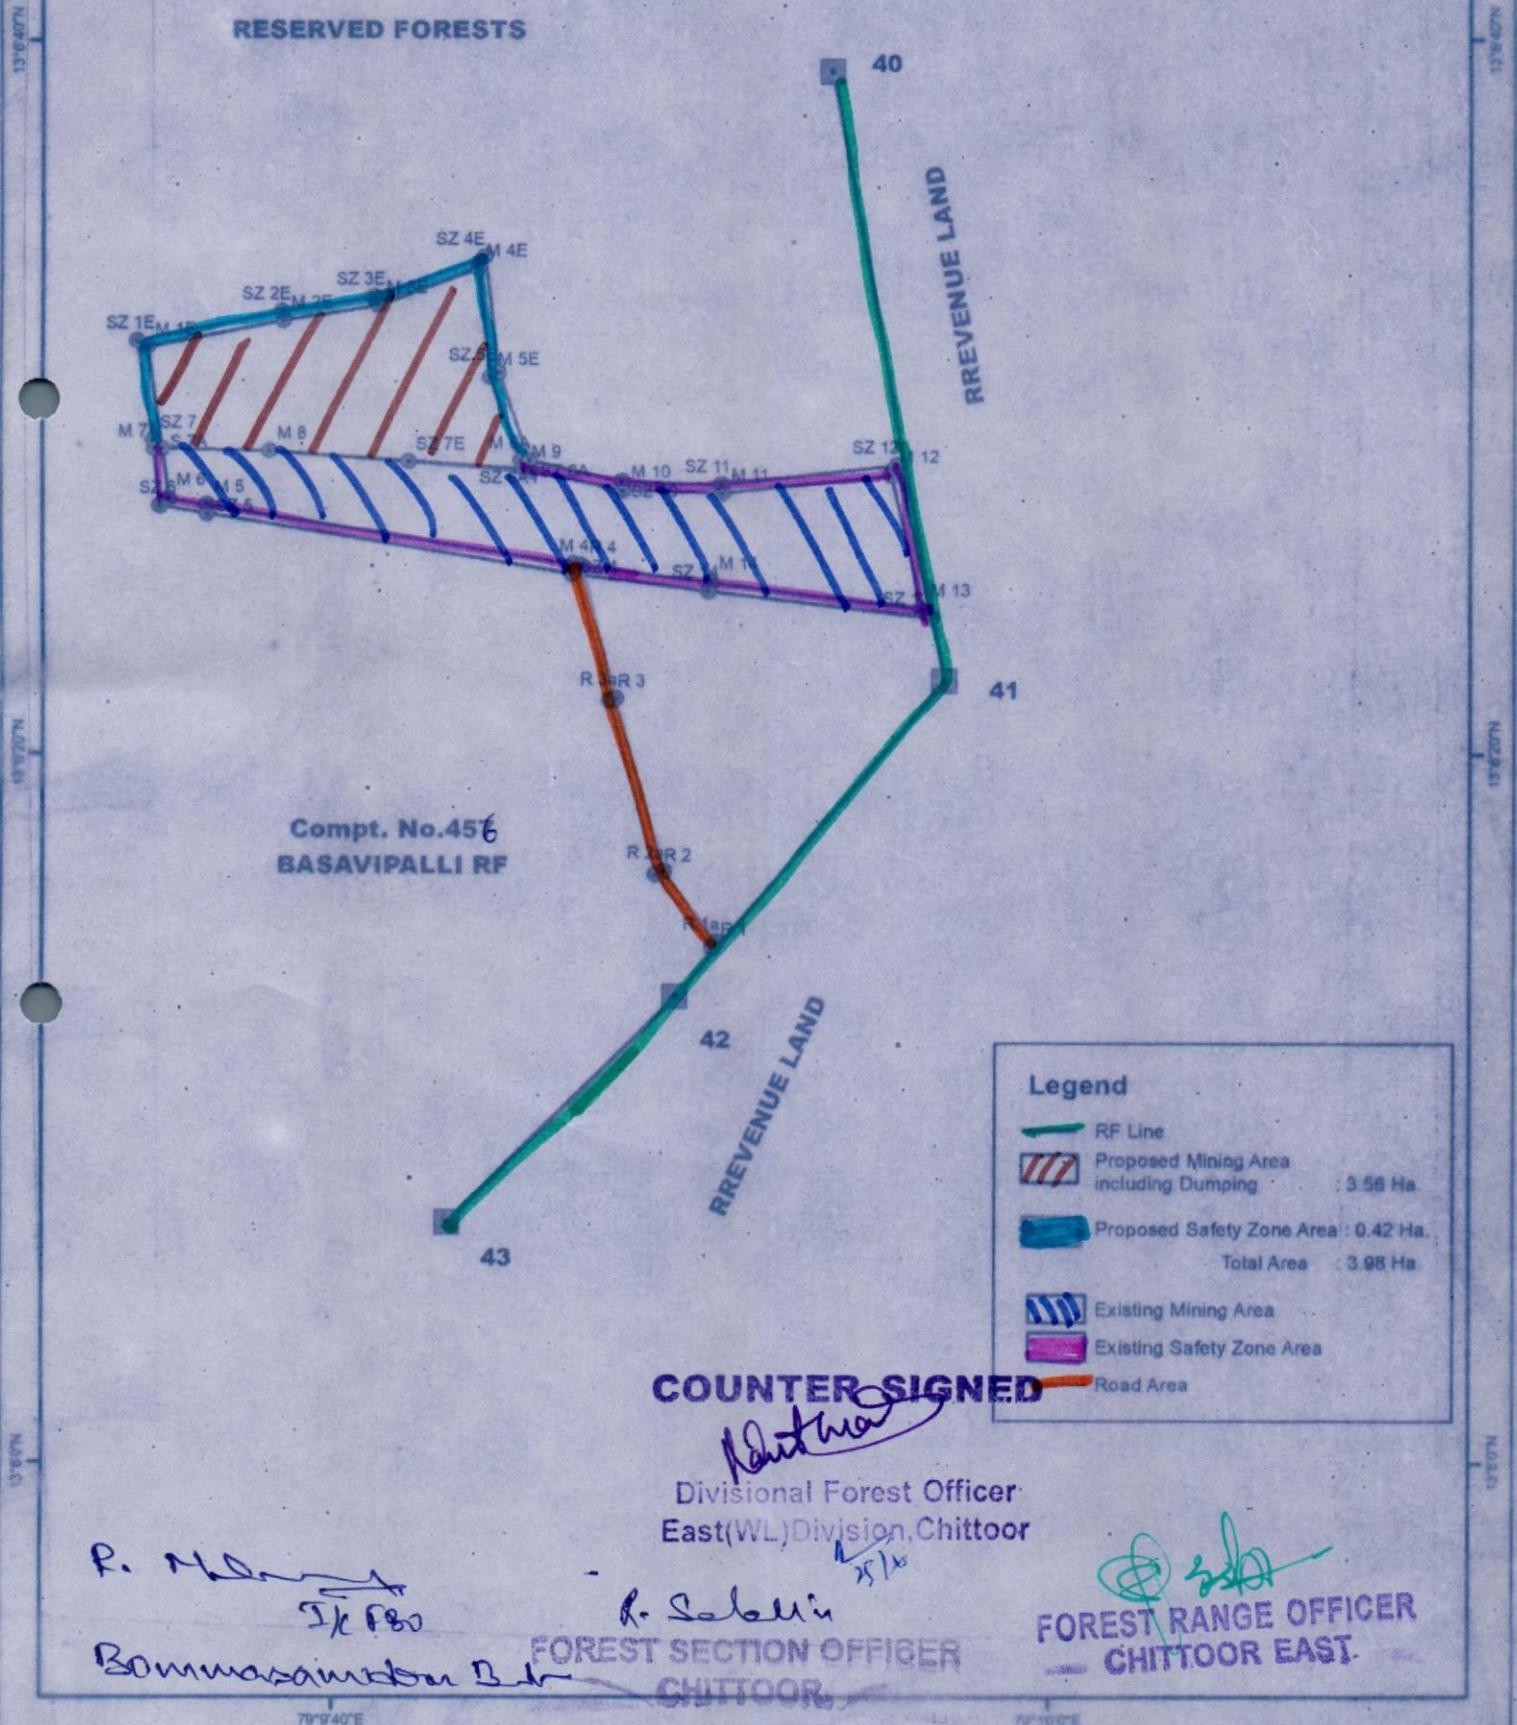

Compt. No.456  
BASAVIPALLI RF

Legend	
	RF Line
	Proposed Mining Area including Dumping : 3.56 Ha.
	Proposed Safety Zone Area : 0.42 Ha.
	Total Area : 3.98 Ha.
	Existing Mining Area
	Existing Safety Zone Area
	Road Area

COUNTER SIGNED

Divisional Forest Officer  
East(WL)Division,Chittoor

R. Mahalingam  
S/c FBO  
Bommasamudram Bdr

R. Sabarin  
FOREST SECTION OFFICER  
CHITTOOR

FOREST RANGE OFFICER  
CHITTOOR EAST