


THE SINGARENI COLLIERIES COMPANY LIMITED
RAMAGUNDAM AREA-III
SAFETY ZONE AREA PLAN

PLAN SHOWING THE SAFETY ZONE AREA TOWARDS THE FOREST LAND
PROPOSED FOR REGULARISATION IN UPPER KARIMNAGAR BLOCK
IN MANTHAN RANGE, PEDDAPALLI DIST. (ERSTWHILE KARIMNAGAR)

PLAN No.: RES/Min/2020/1774/GF
REV: 1.00000
DATE: 08-07-2020
BY: *[Signature]*
AREA SURVEY OFFICER
MANAGEMENT BRANCH

Sl.No.	DESCRIPTION	SHOWN IN COLOUR
1	RG OC-I MINE / PROJECT BOUNDARY	—
2	AUTHENTICATED FOREST LAND	—
3	SAFETY ZONE AREA	—

SAFETY ZONE AREA DETAILS		
Sl.No.	SAFETY ZONE LENGTH TOWARDS R.F.	1 1/2 TIMES OF ACTUAL AREA
1.	12511.64 mtrs.	14.04 Ha.

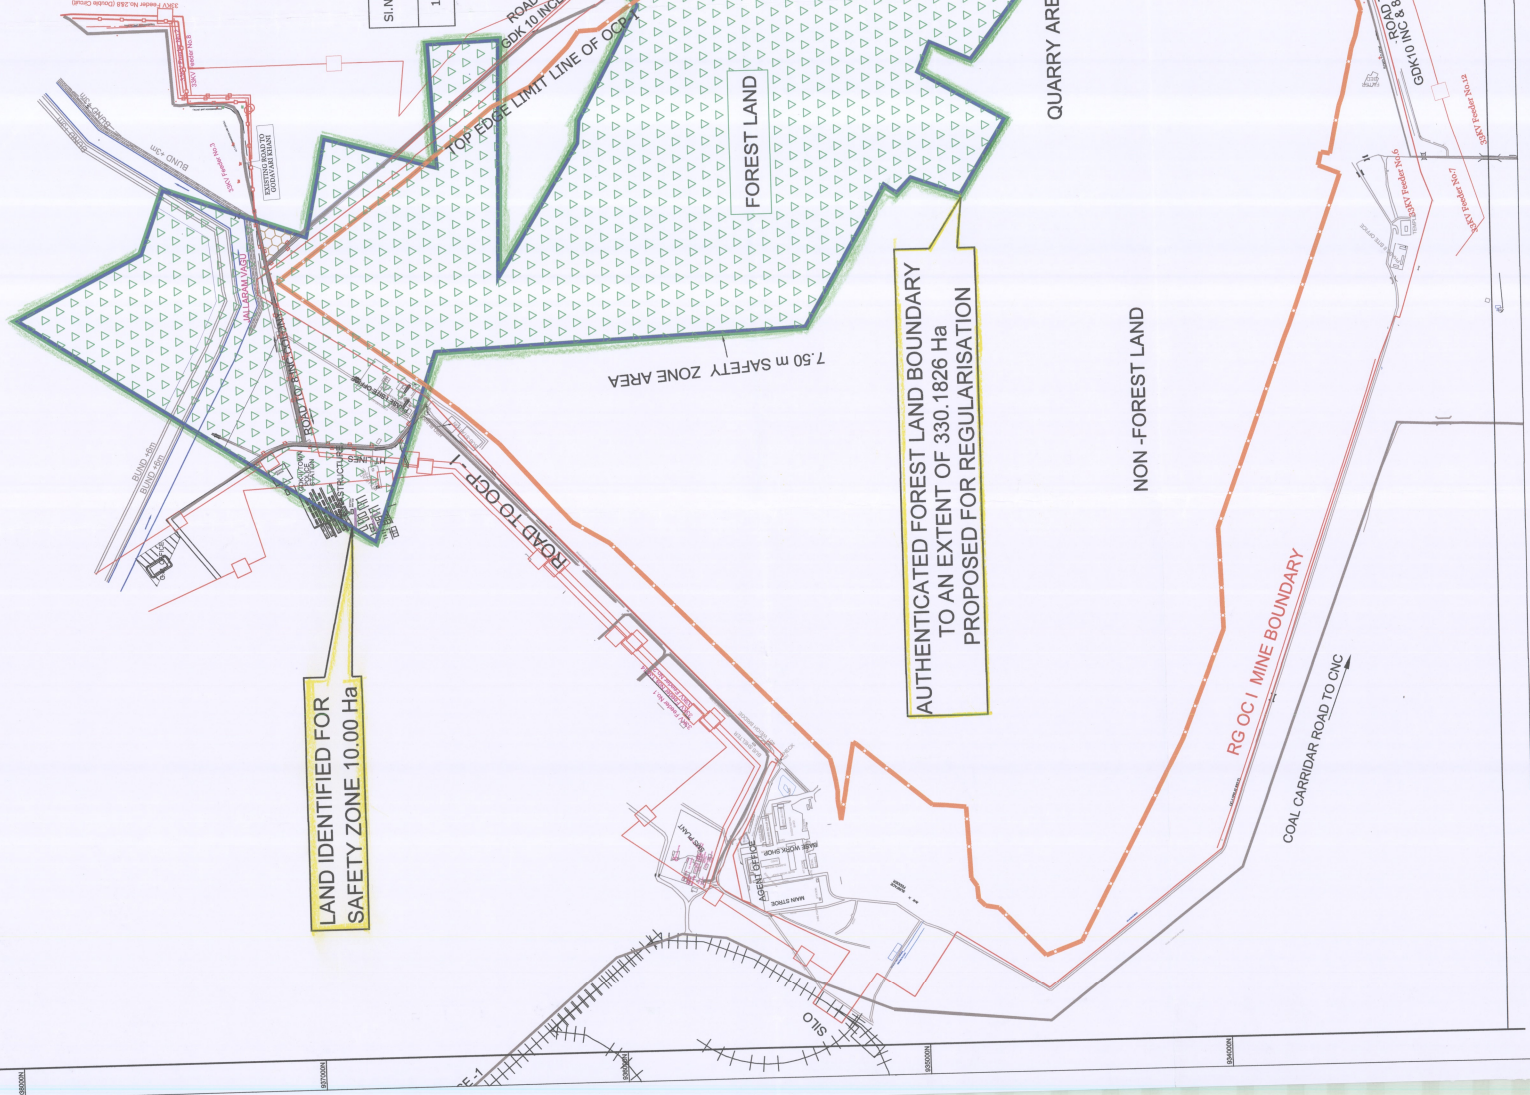

LAND IDENTIFIED FOR
SAFETY ZONE 10.00 Ha.

AUTHENTICATED FOREST LAND BOUNDARY
TO AN EXTENT OF 330.1826 Ha
PROPOSED FOR REGULARISATION

NON-FOREST LAND

RG OC I MINE BOUNDARY

COAL CARRIAGE ROAD TO CNC

7.50 m SAFETY ZONE AREA

4.50 m SAFETY ZONE AREA

