



3 DIMENTIONAL SPOTTING FROM LOC. NO. 21/0 TO 22/0 OF 132KV D/C SALAKATTI TO KOKRAJHAR TRANSMISSION LINE (NADANGIRI RF SEGMENT)

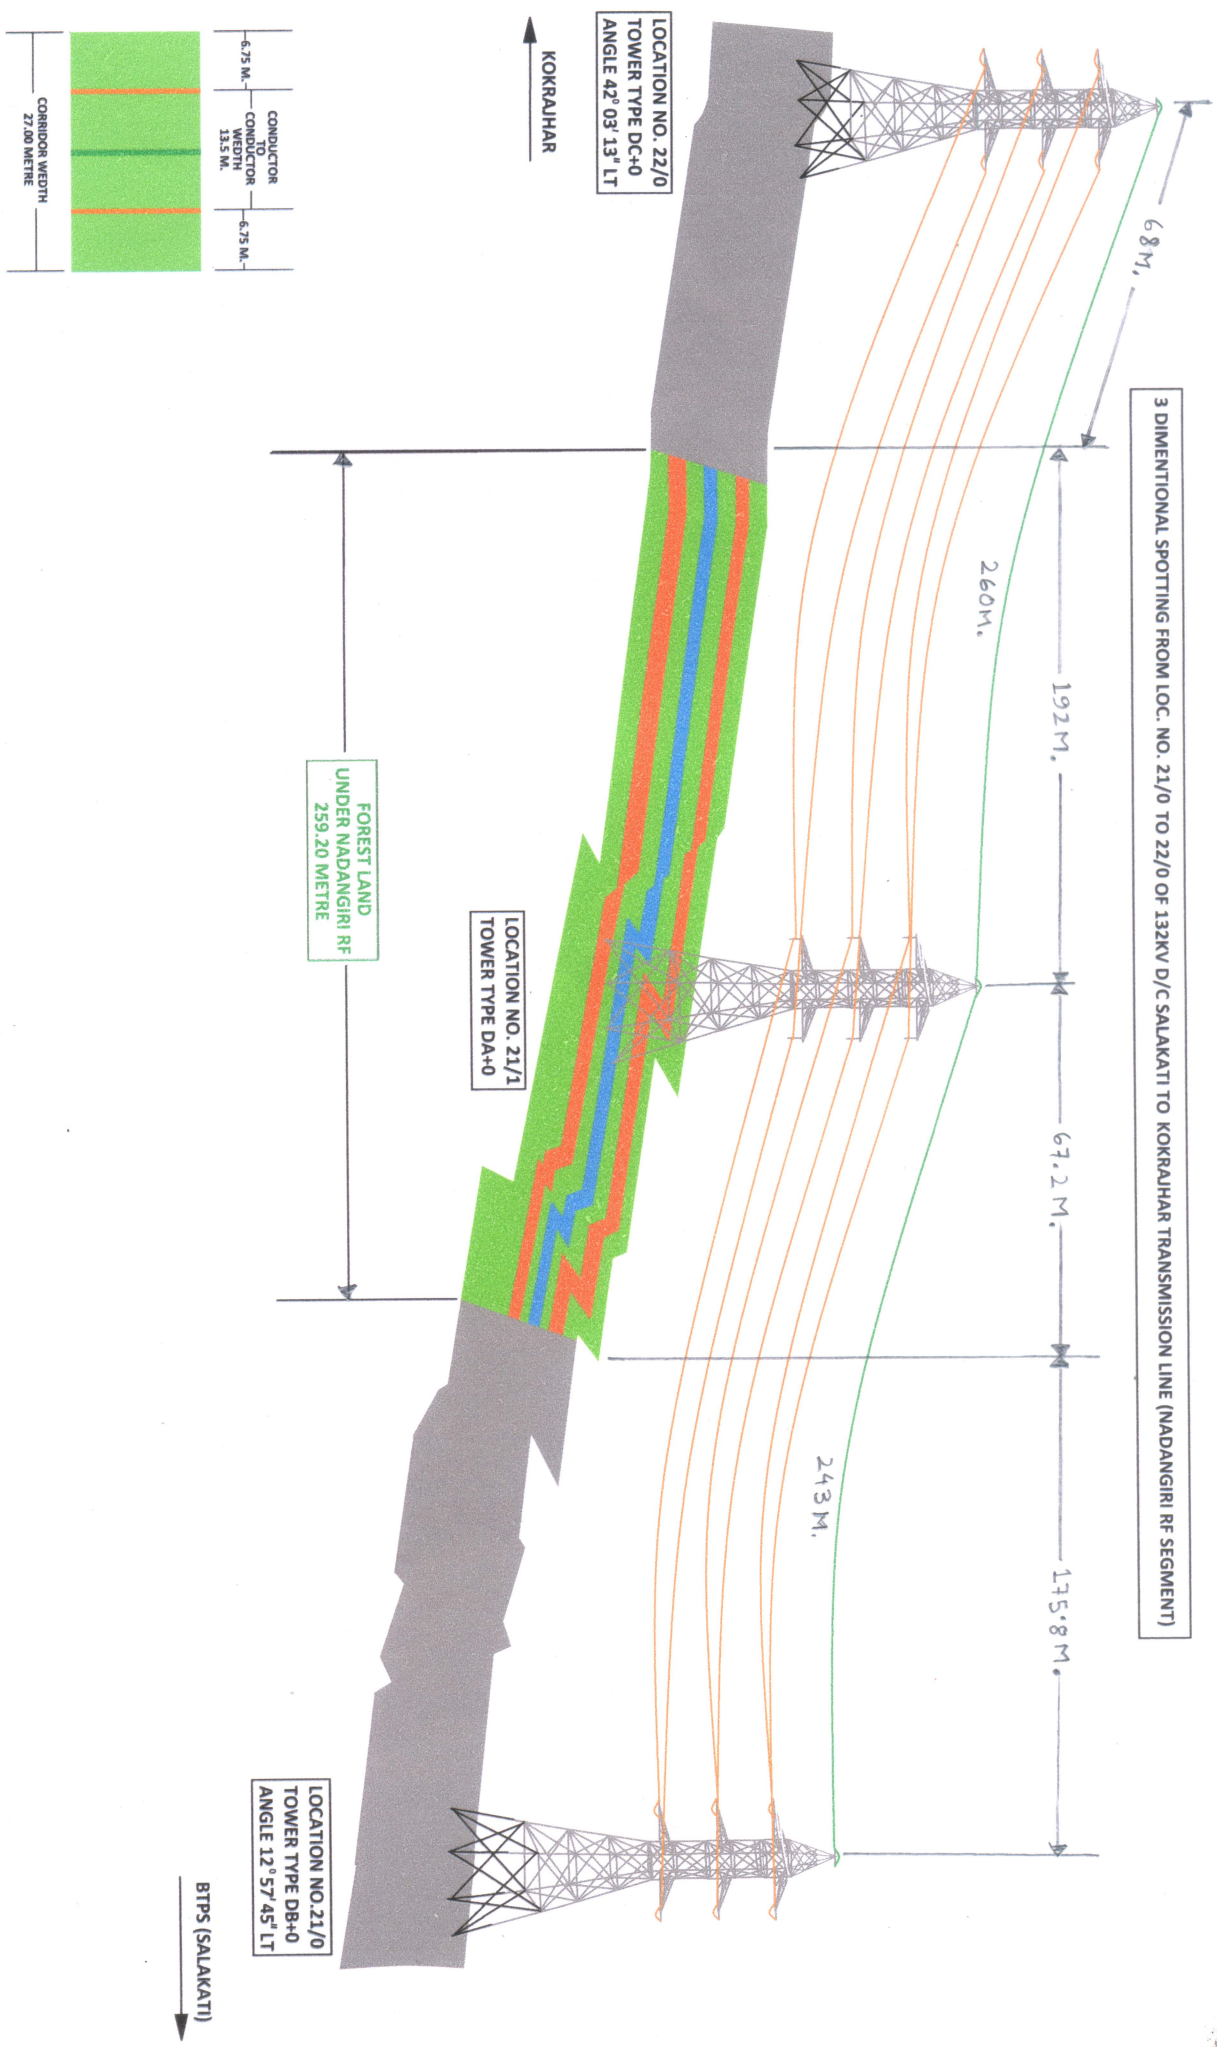

LEGEND

POWER CONDUCTOR

EARTH WIRE

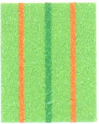

FOREST LAND

MAP NOT TO SCALE

Asst. General Manager
220KV Salakatti Grid Sub Station
AEGCL :: Salakatti