


3 DIMENSIONAL SPOTTING FROM LOC. NO. 11/1 TO 13/0 OF 132KV D/C SALAKATI TO KOKRAJHAR TRANSMISSION LINE (NAYEKAON PRF PART-II)

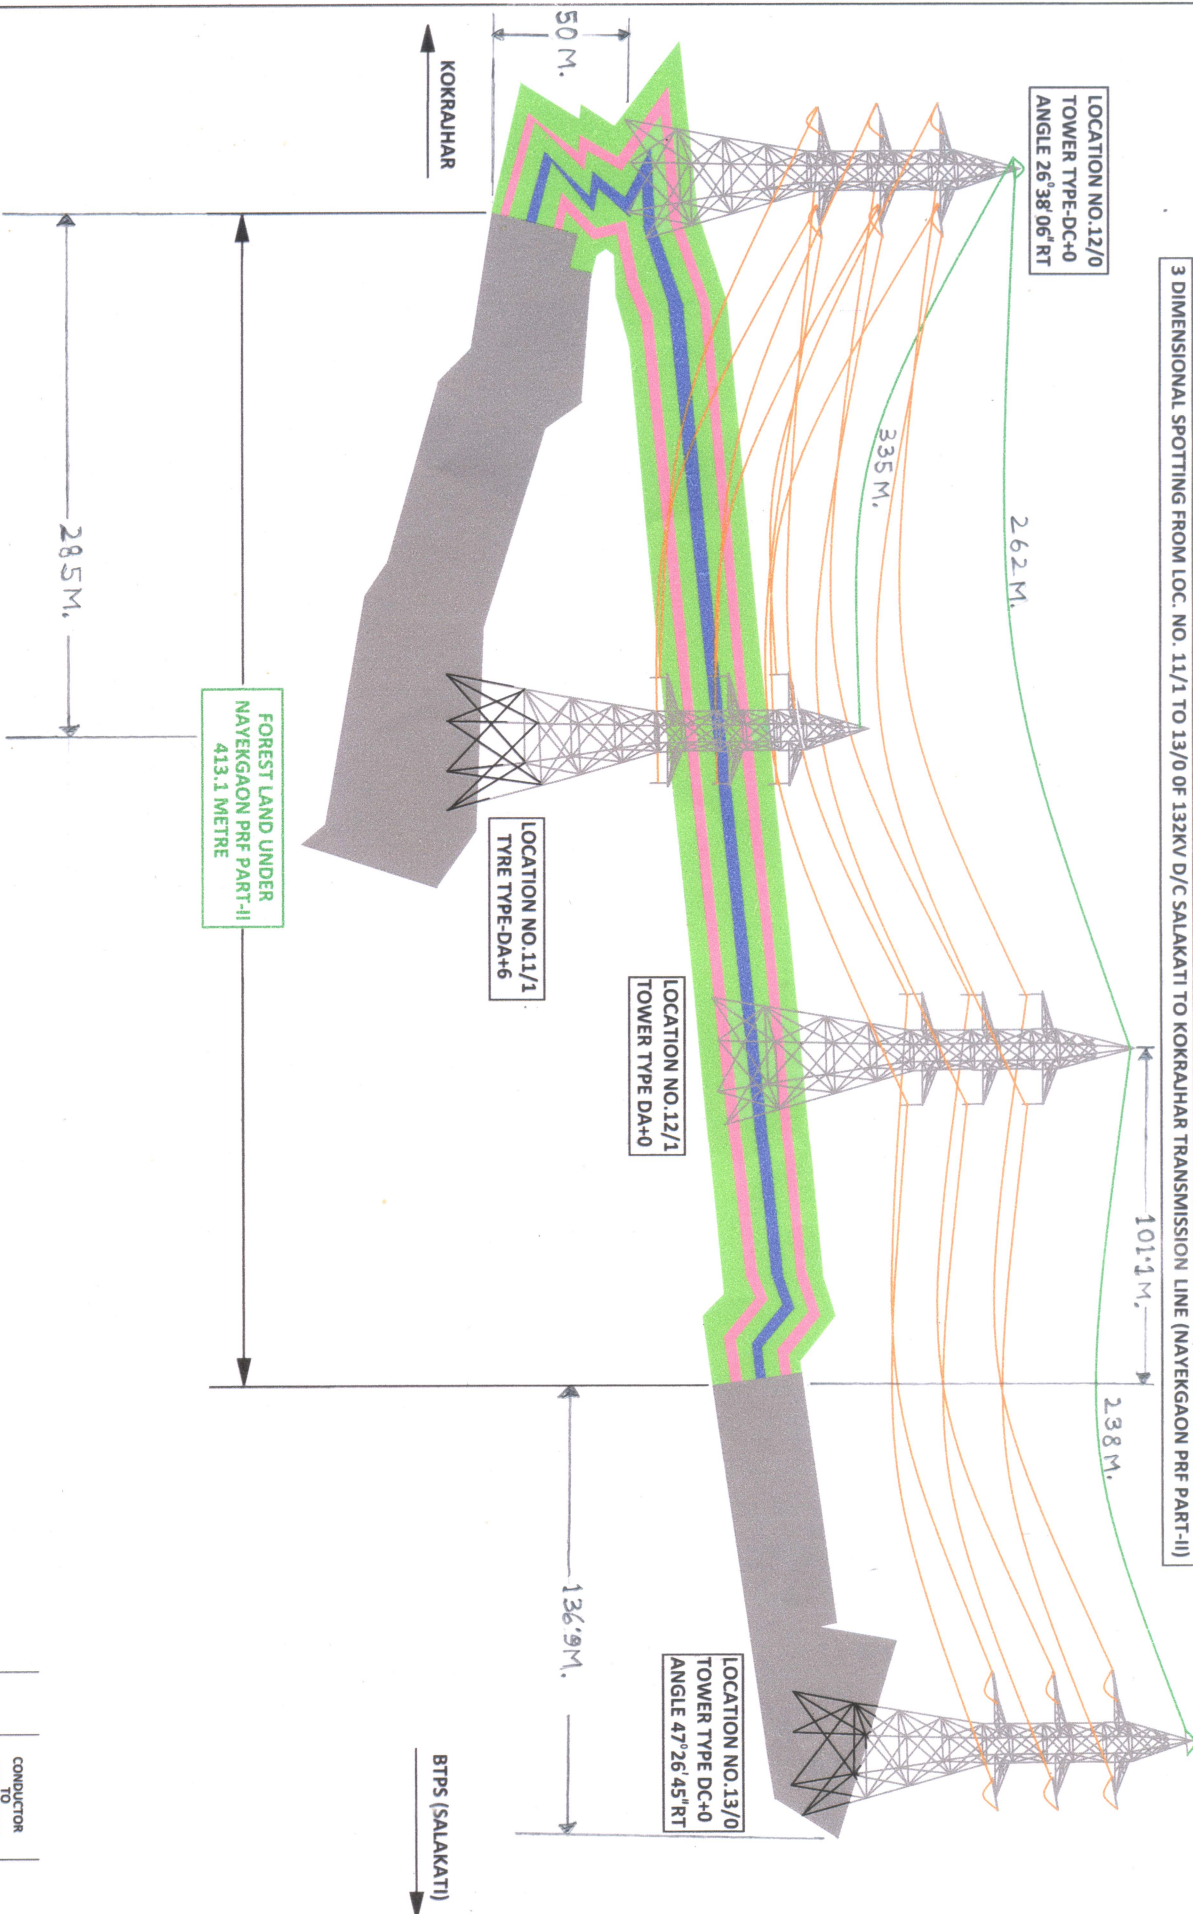


LEGEND

POWER CONDUCTOR

EARTH WIRE

FOREST LAND

MAP NOT TO SCALE

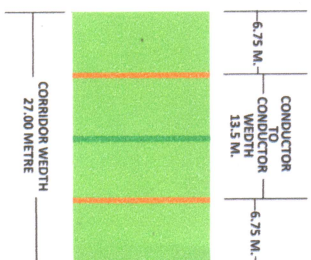

Asst. General Manager
220KV Salakati Grid Sub-Station
AEGCL :: Salakati