
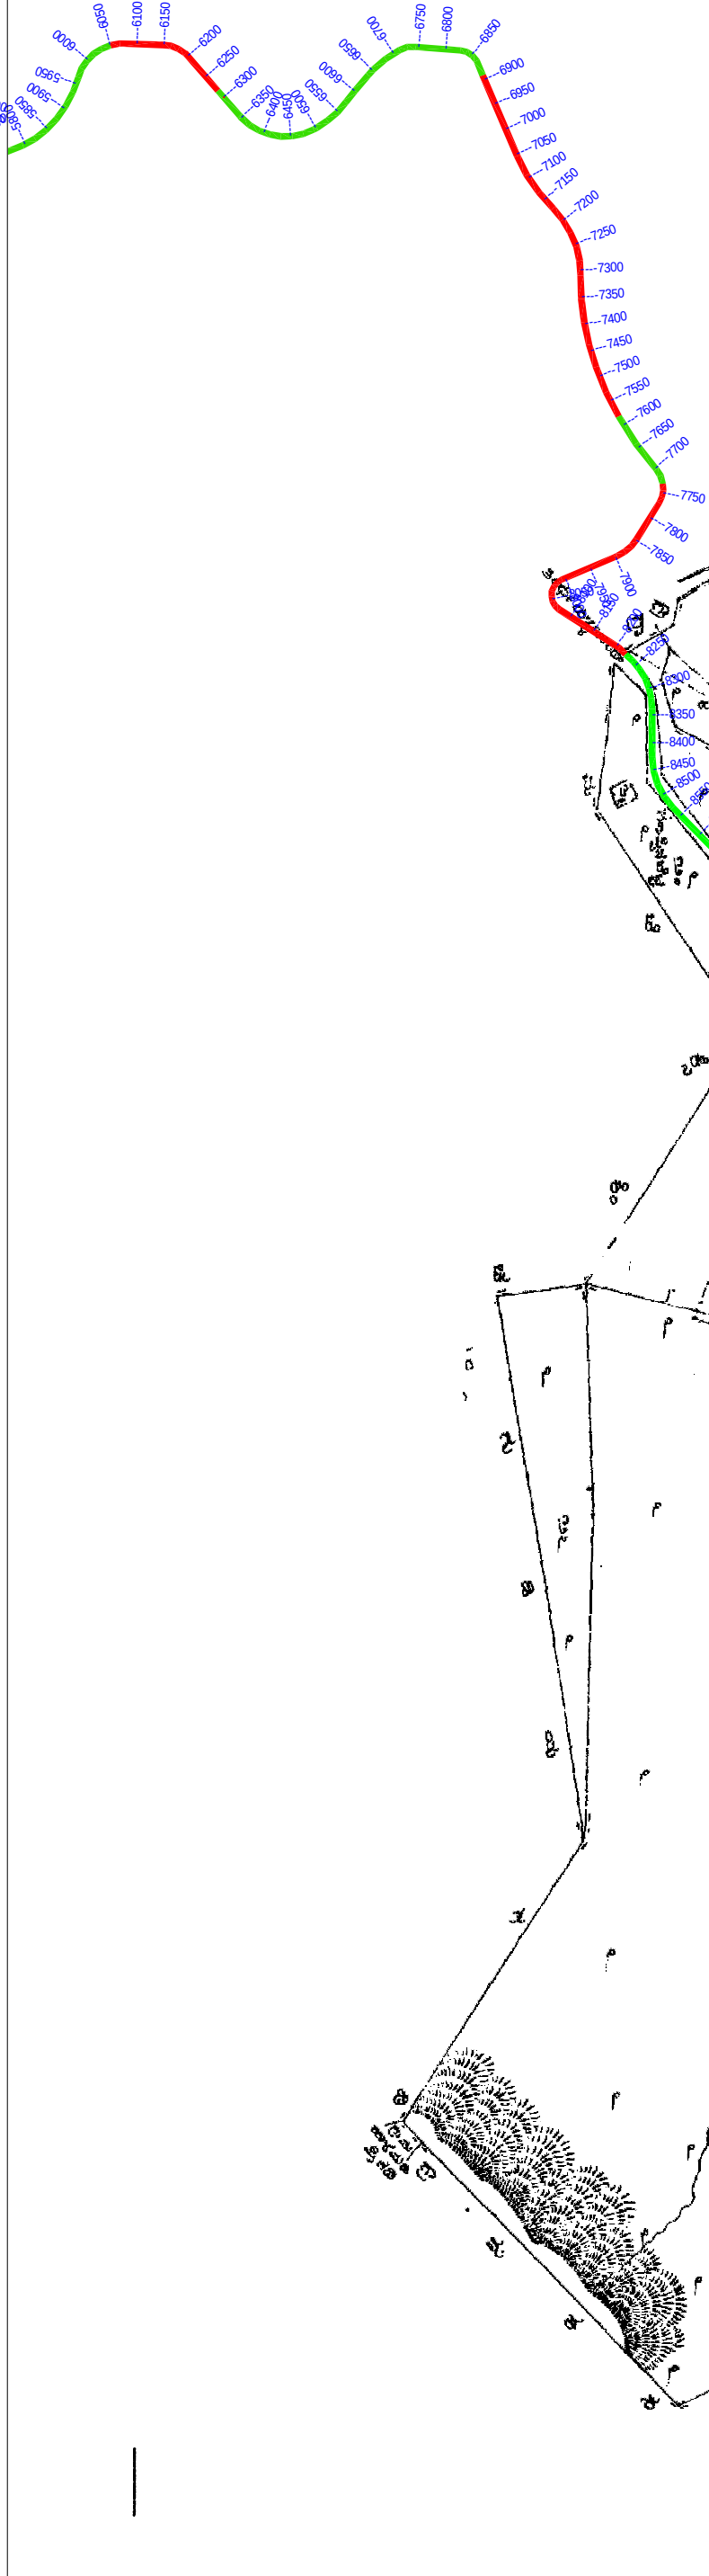


LIST OF COORDINATES OF KUDUMALESI VILLAGE (THIRTHAMALLI TO SHIMOGA) - SHIMOGA DIVISION

S.NO.	DISTRICT	TALUK	VILLAGE	SURVEY NO.	INTERVAL POINTS	LATITUDE	LONGITUDE
198	Shimoga	Thirthahalli	Kudumaleesi	Road	9850	13.72944537° N	75.30355889° E
199					9850	13.72865322° N	75.30470833° E
200					9850	13.72855599° N	75.30477564° E
201					10000	13.72970635° N	75.30521349° E
202					10050	13.72977797° N	75.30566697° E
203					10100	13.72984705° N	75.30612611° E
204					10150	13.72983170° N	75.30658204° E
205					10200	13.72989727° N	75.30703864° E
206					10250	13.72985811° N	75.30749691° E
207					10300	13.72912495° N	75.30755589° E
208					10350	13.72919379° N	75.30841104° E
209					10400	13.72926323° N	75.30898811° E
210					10450	13.72925146° N	75.30932519° E
211					10500	13.72940030° N	75.30972225° E
212					10550	13.72939575° N	75.31024897° E
213					10600	13.72935347° N	75.31069672° E
214					10700	13.72940005° N	75.31159511° E
215					10750	13.72945841° N	75.31206332° E
216					10800	13.72946438° N	75.31252589° E
217					10850	13.72965622° N	75.31294997° E
218					10900	13.72964639° N	75.31330003° E
219					10950	13.73023401° N	75.31369171° E
220					11000	13.72955102° N	75.31401381° E
221					11050	13.72980942° N	75.31437064° E
222					11100	13.73185921° N	75.31470639° E
223					11150	13.73121801° N	75.31519699° E
224					11200	13.73131047° N	75.31564271° E
225					11250	13.73134154° N	75.31610398° E
226					11300	13.73131123° N	75.31656587° E
227					11350	13.73126819° N	75.31702697° E
228					11400	13.73134529° N	75.31748831° E
229					11450	13.73122807° N	75.31794997° E
230					11500	13.73129119° N	75.31840697° E
231					11550	13.73146647° N	75.31883225° E
232					11600	13.73121777° N	75.31934849° E
233					11650	13.73205322° N	75.31952519° E
234					11700	13.73236412° N	75.31987047° E
235					11750	13.73266699° N	75.32025989° E
236					11800	13.73273825° N	75.32070899° E
237					11850	13.73295497° N	75.32109597° E
238					11900	13.73295497° N	75.32109597° E

AREA STATEMENT OF KUDUMALESI VILLAGE (THIRTHAMALLI TO SHIMOGA) - SHIMOGA DIVISION

DISTRICT	TALUK	VILLAGE	SURVEY NO.	Area Width in m	AREA in Ha.
Shimoga	Thirthahalli	Kudumaleesi	120,119, 79, 85,112, 86	0.3	0.09953

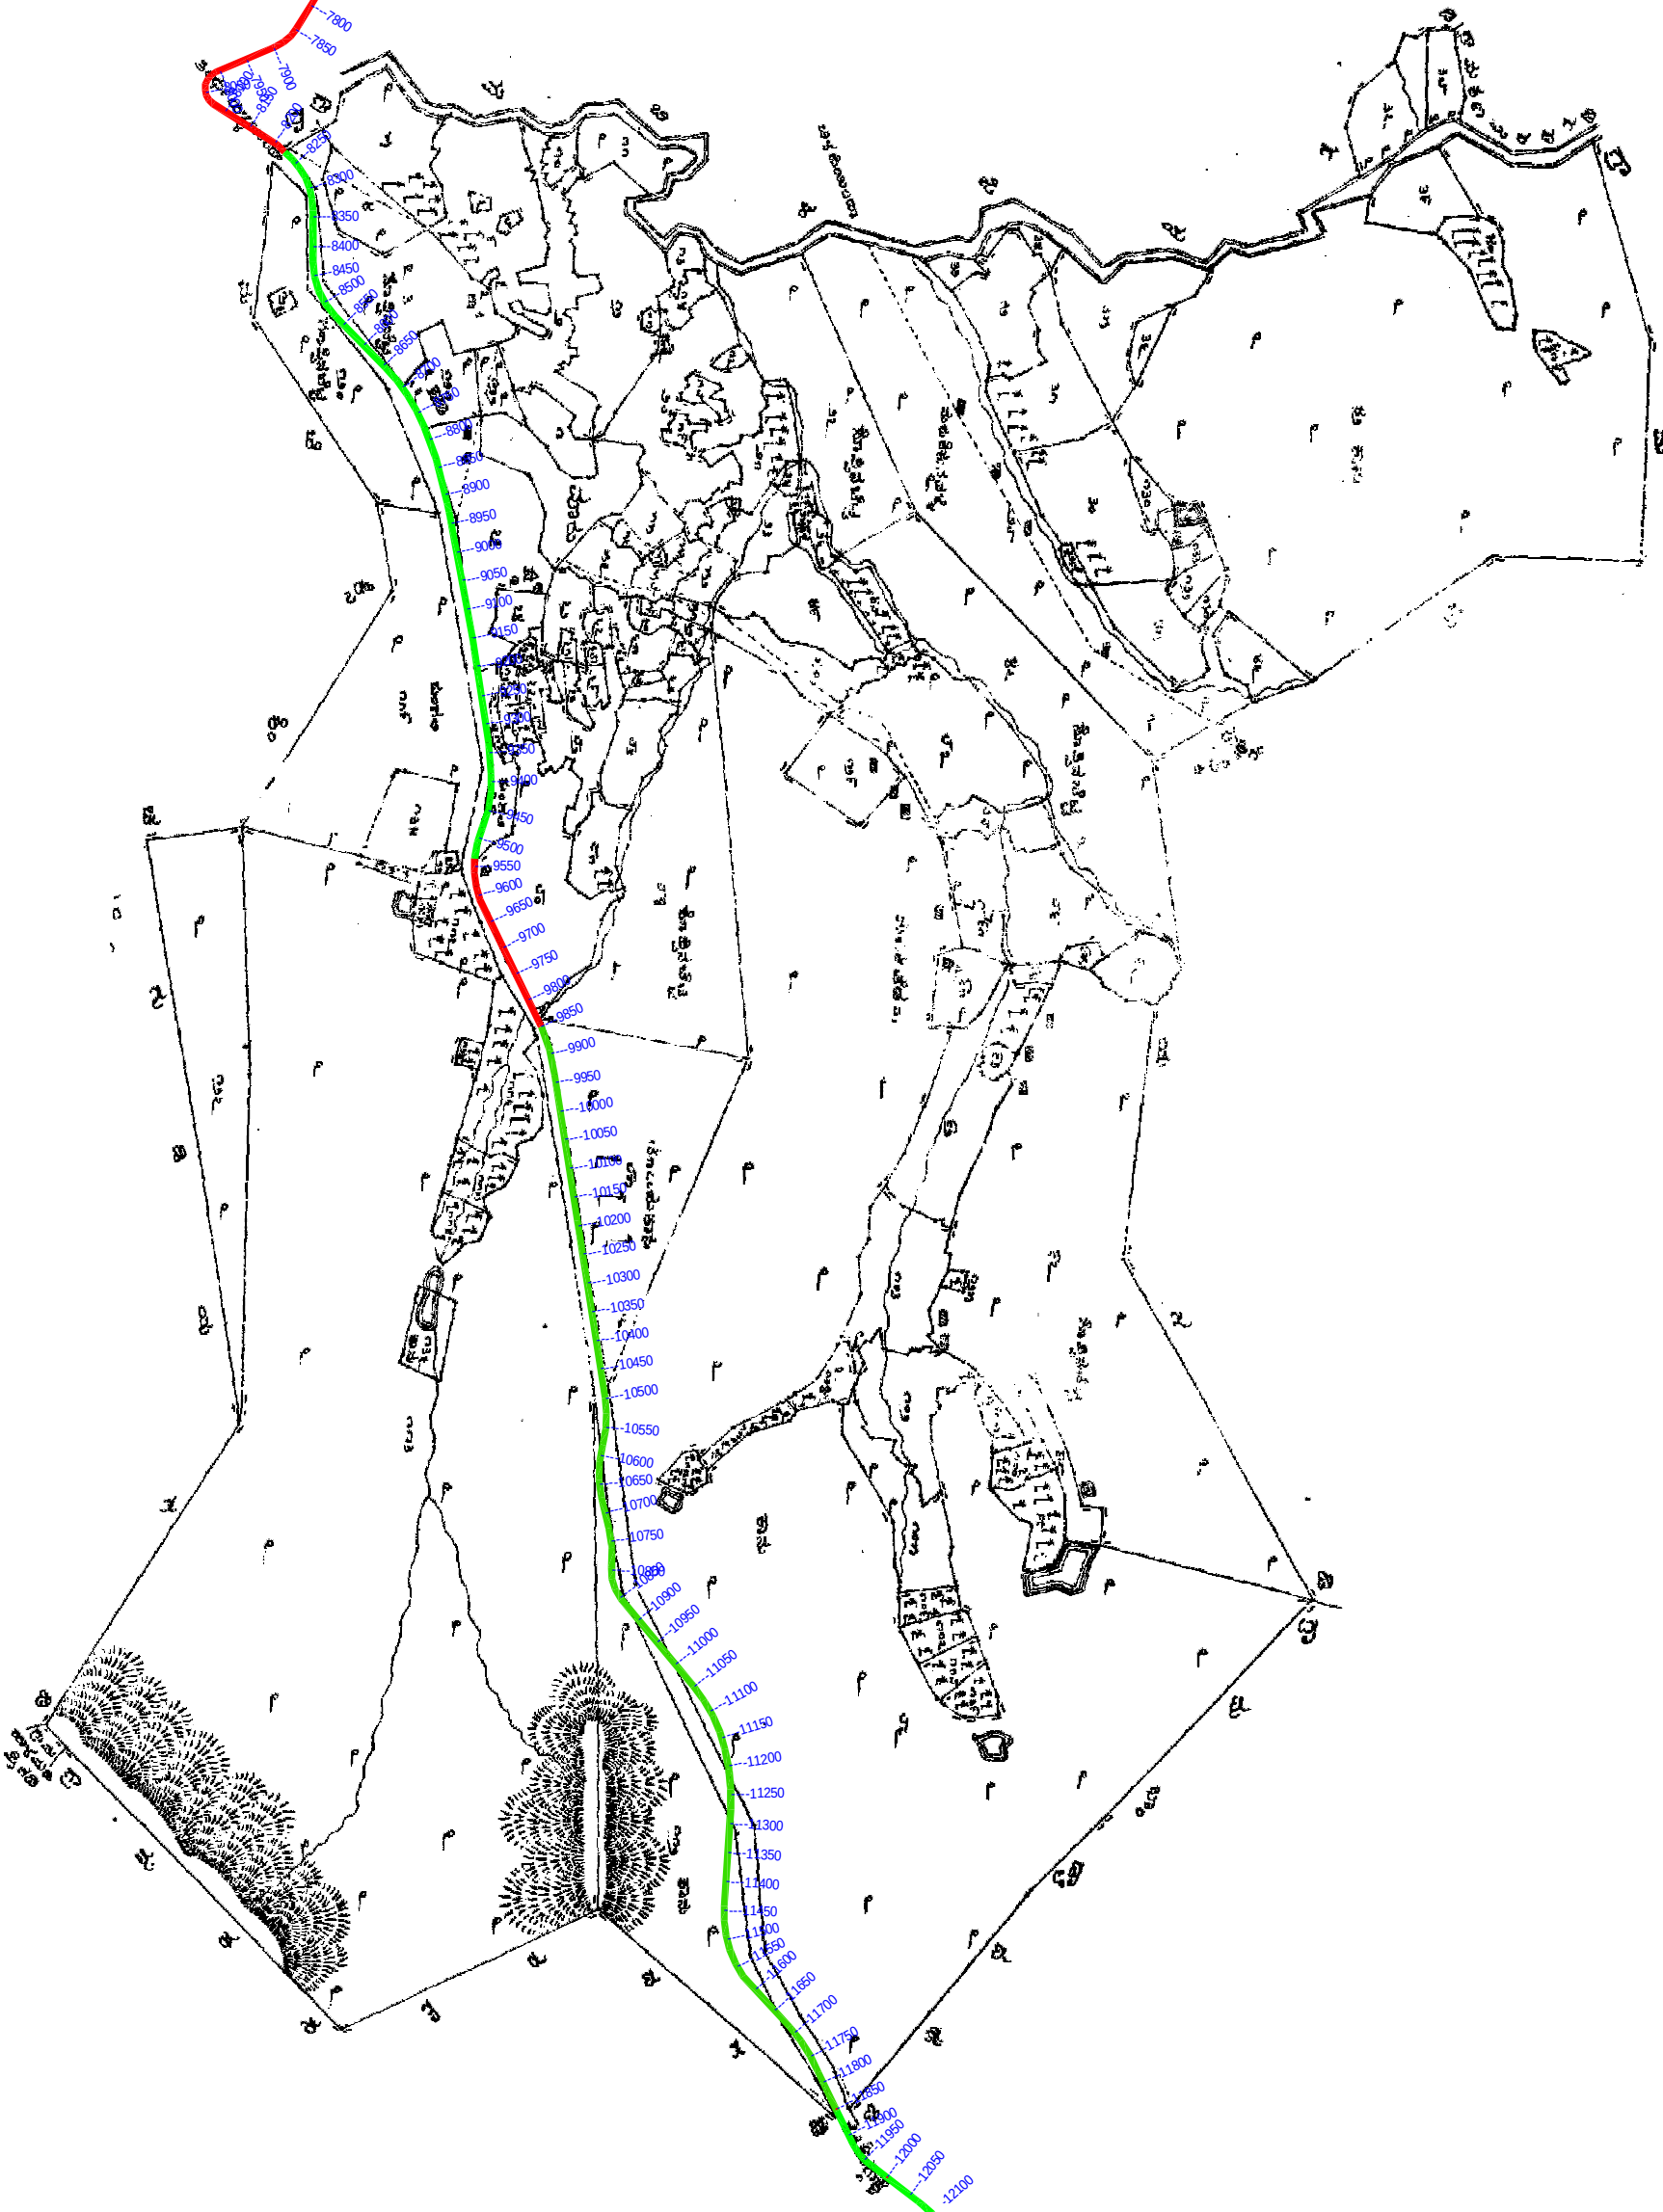



LAKKANDA VILLAGE

LIST OF CO-ORDINATES OF TALLURU VILLAGE (THALLURU to KARIMANE) - SHIMOGA DIVISION

S.NO.	DISTRICT	TALUK	VILLAGE	SURVEY NO.	Area Widthin m	AREA in Ha.	INTERVAL POINTS	LATITUDE	LONGITUDE
353							18100	13.6388549° N	75.16673481° E
354							18150	13.64020727° N	75.16705946° E
355							18200	13.64052275° N	75.16739059° E
356							18250	13.64083923° N	75.16772171° E
357							18300	13.64115978° N	75.16801281° E
358							18350	13.64154604° N	75.16828381° E
359							18400	13.64197078° N	75.16855935° E
370							18450	13.64242032° N	75.16883956° E
371							18500	13.64286784° N	75.16911977° E
372							18550	13.64322233° N	75.16940005° E
373							18600	13.64359007° N	75.16967927° E
374							18650	13.64393235° N	75.16994802° E
375							18700	13.64423866° N	75.17021004° E
376							18750	13.64453648° N	75.17046555° E
377							18800	13.64476678° N	75.17071697° E
378							18850	13.64493928° N	75.17095123° E
379							18900	13.64506096° N	75.17116911° E
380							18950	13.64513211° N	75.17140556° E
381							19000	13.64516031° N	75.17161871° E
382							19050	13.64514514° N	75.17180556° E
383							19100	13.64508631° N	75.17197297° E
384							19150	13.64497012° N	75.17212635° E
385							19200	13.64479543° N	75.17226940° E
386							19250	13.64455172° N	75.17240483° E
387							19300	13.64423916° N	75.17252494° E
388							19350	13.64386477° N	75.17262959° E
389							19400	13.64343670° N	75.17271878° E
390							19450	13.64294797° N	75.17279557° E
391							19500	13.64240588° N	75.17285995° E
392							19550	13.64187654° N	75.17291987° E
393							19600	13.64136365° N	75.1729788° E
394							19650	13.64087189° N	75.1730369° E
395							19700	13.64040321° N	75.1730931° E
396							19750	13.64005823° N	75.17314704° E
397							19800	13.6408209° N	75.17316149° E

Area Statement of Lakkanda Village (Talluru to Karimane) - Shimoga Division

DISTRICT	TALUK	VILLAGE	SURVEY NO.	Area Widthin m	AREA in Ha.
Shivamoga	Thirthahalli	Lakkanda	11, 3,7,9,94, Road	0.3	0.0488

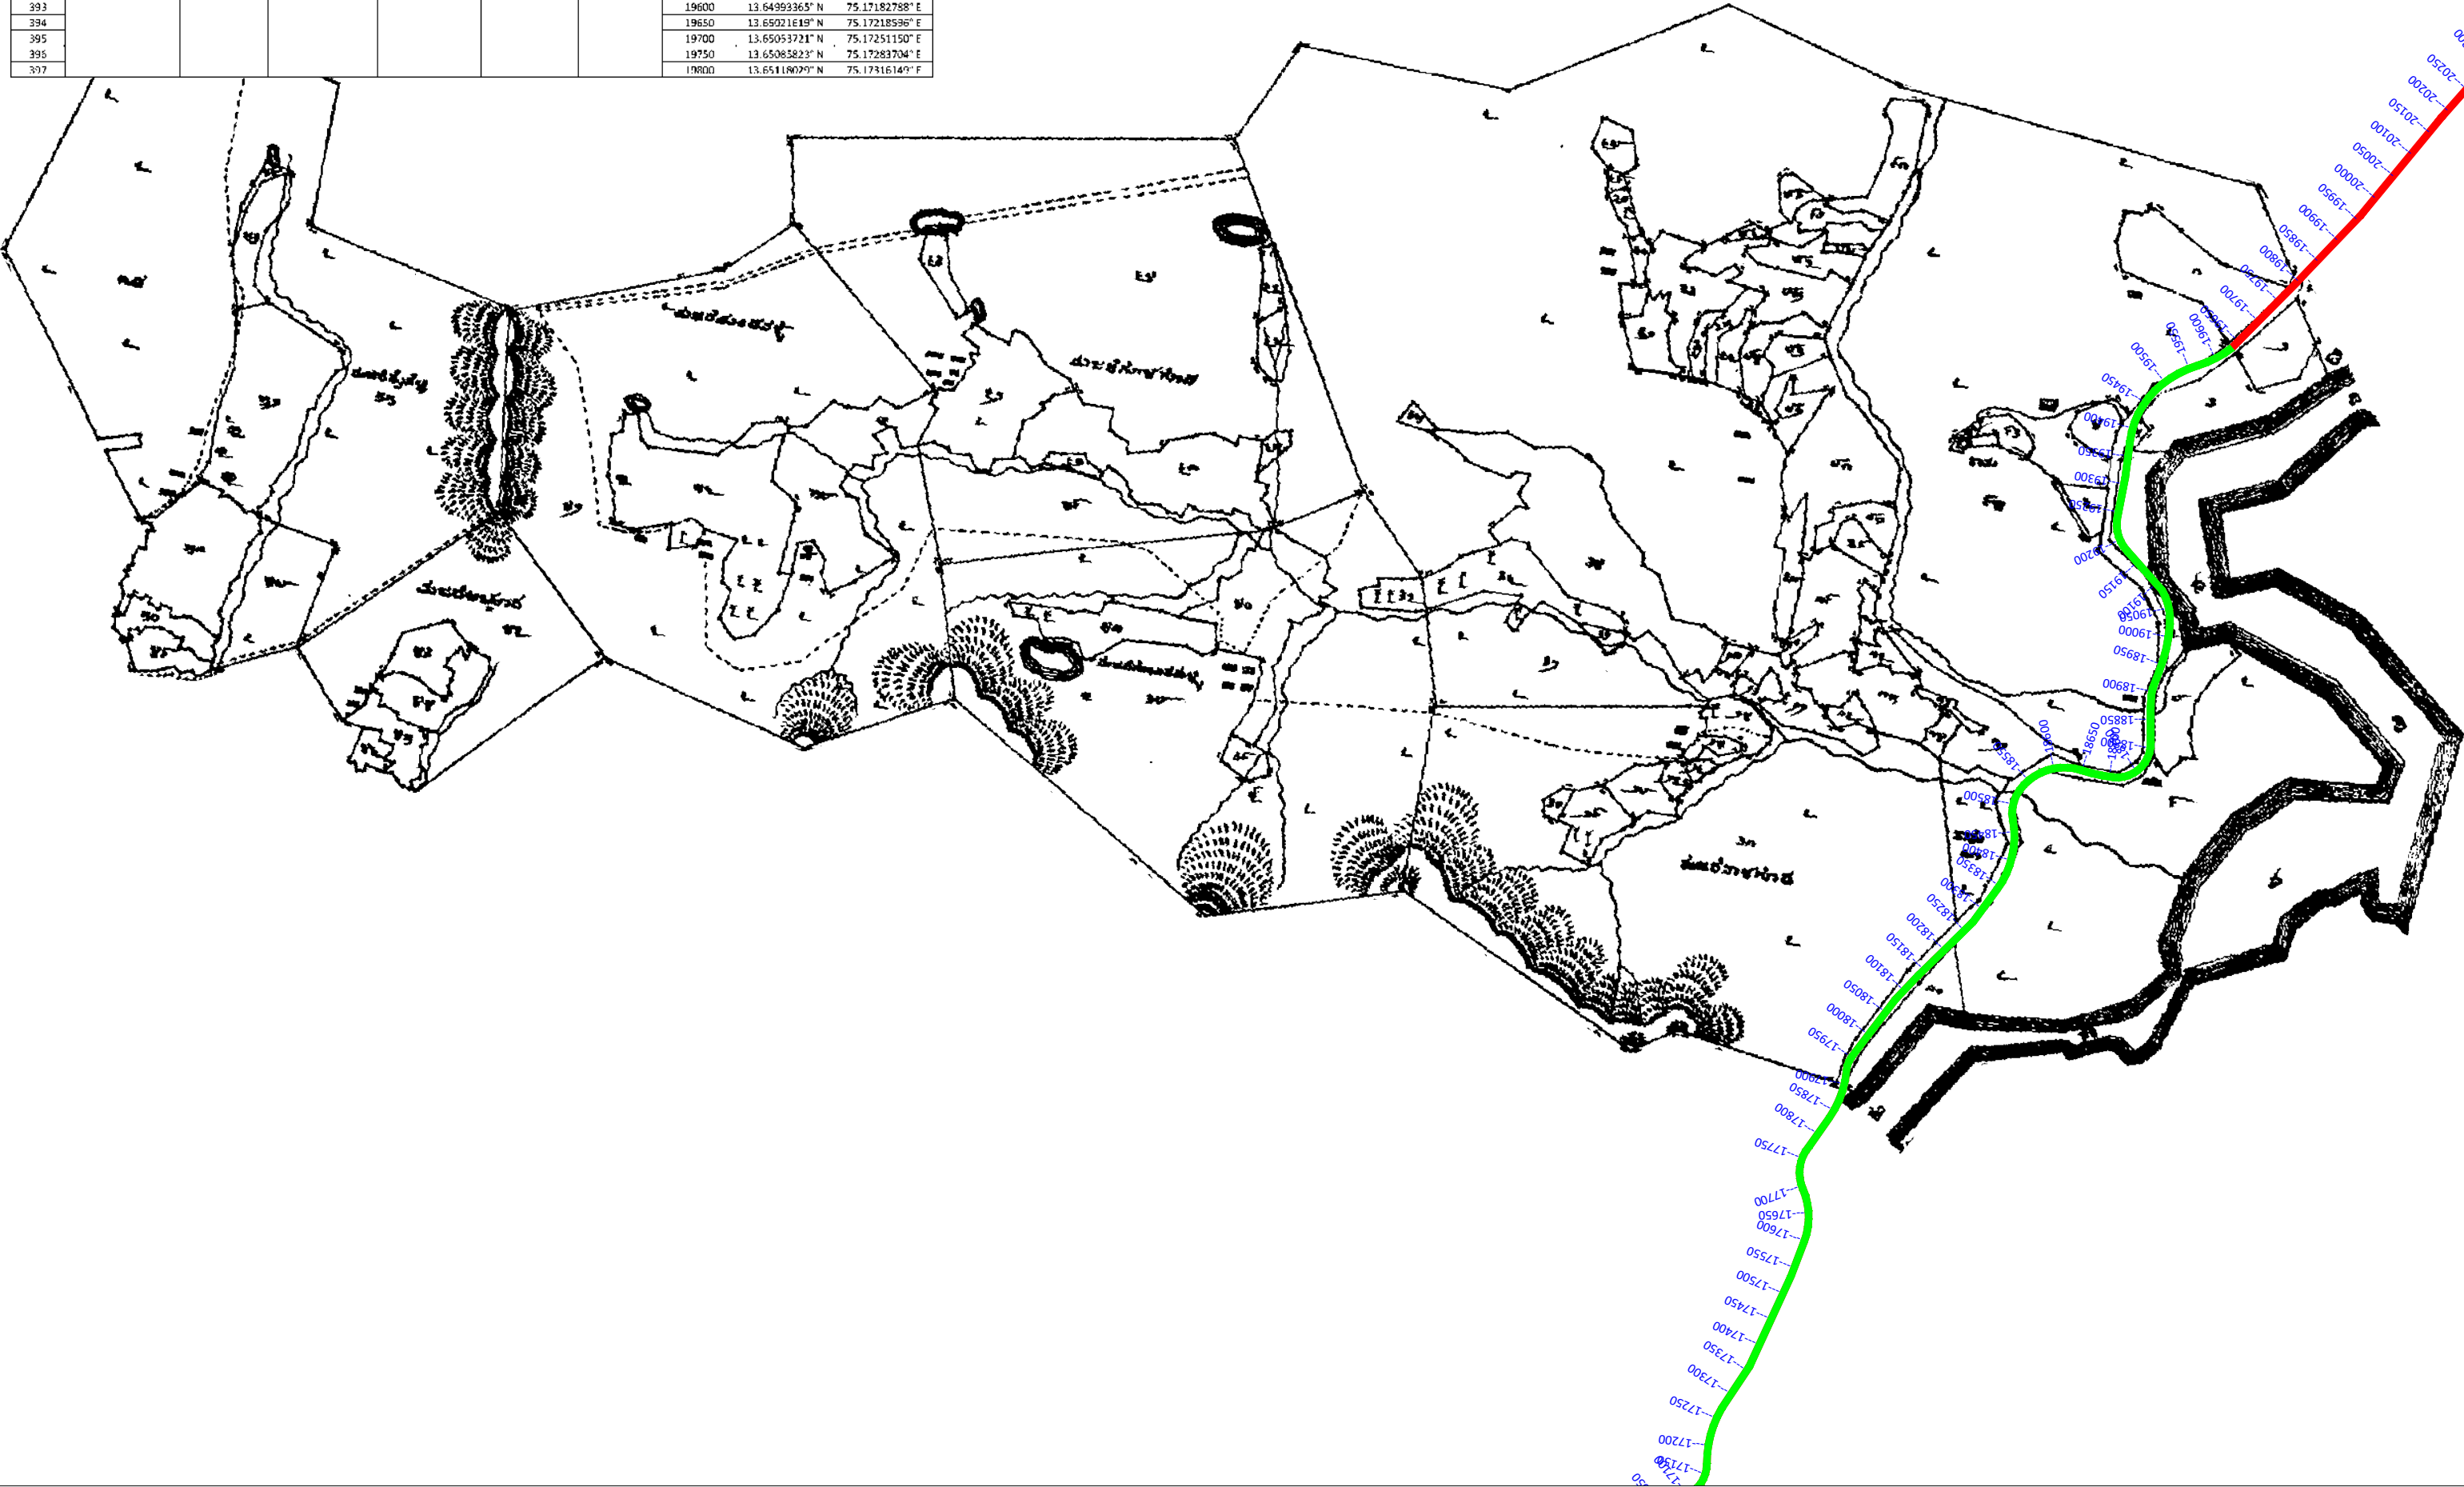

KEY PLAN




Scale 1:10,000

NOTES

LEGEND PLAN

- Proposed Alignment
- Interval Text
- Survey No.


INDEX MAP OF VILLAGES

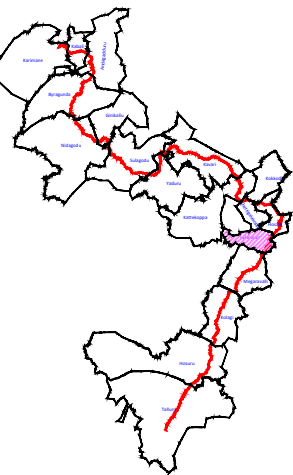

AREA STATEMENT OF KUDUMALLEGI VILLAGE (THIRTHAHALLI TO SHIMOCA) -
SHIMOCA DIVISION

DISTRICT	TALUK	VILLAGE	SURVEY NO.	Area Width in m	Area in Ha.
Shimoga	Thirthahalli	Lingapura	56, 57, 58, 61, 62, 68, 74	0.3	0.072088

LINGAPURA VILLAGE									
Sl. No.	Area	Width	Length	Area	Width	Length	Area	Width	Length
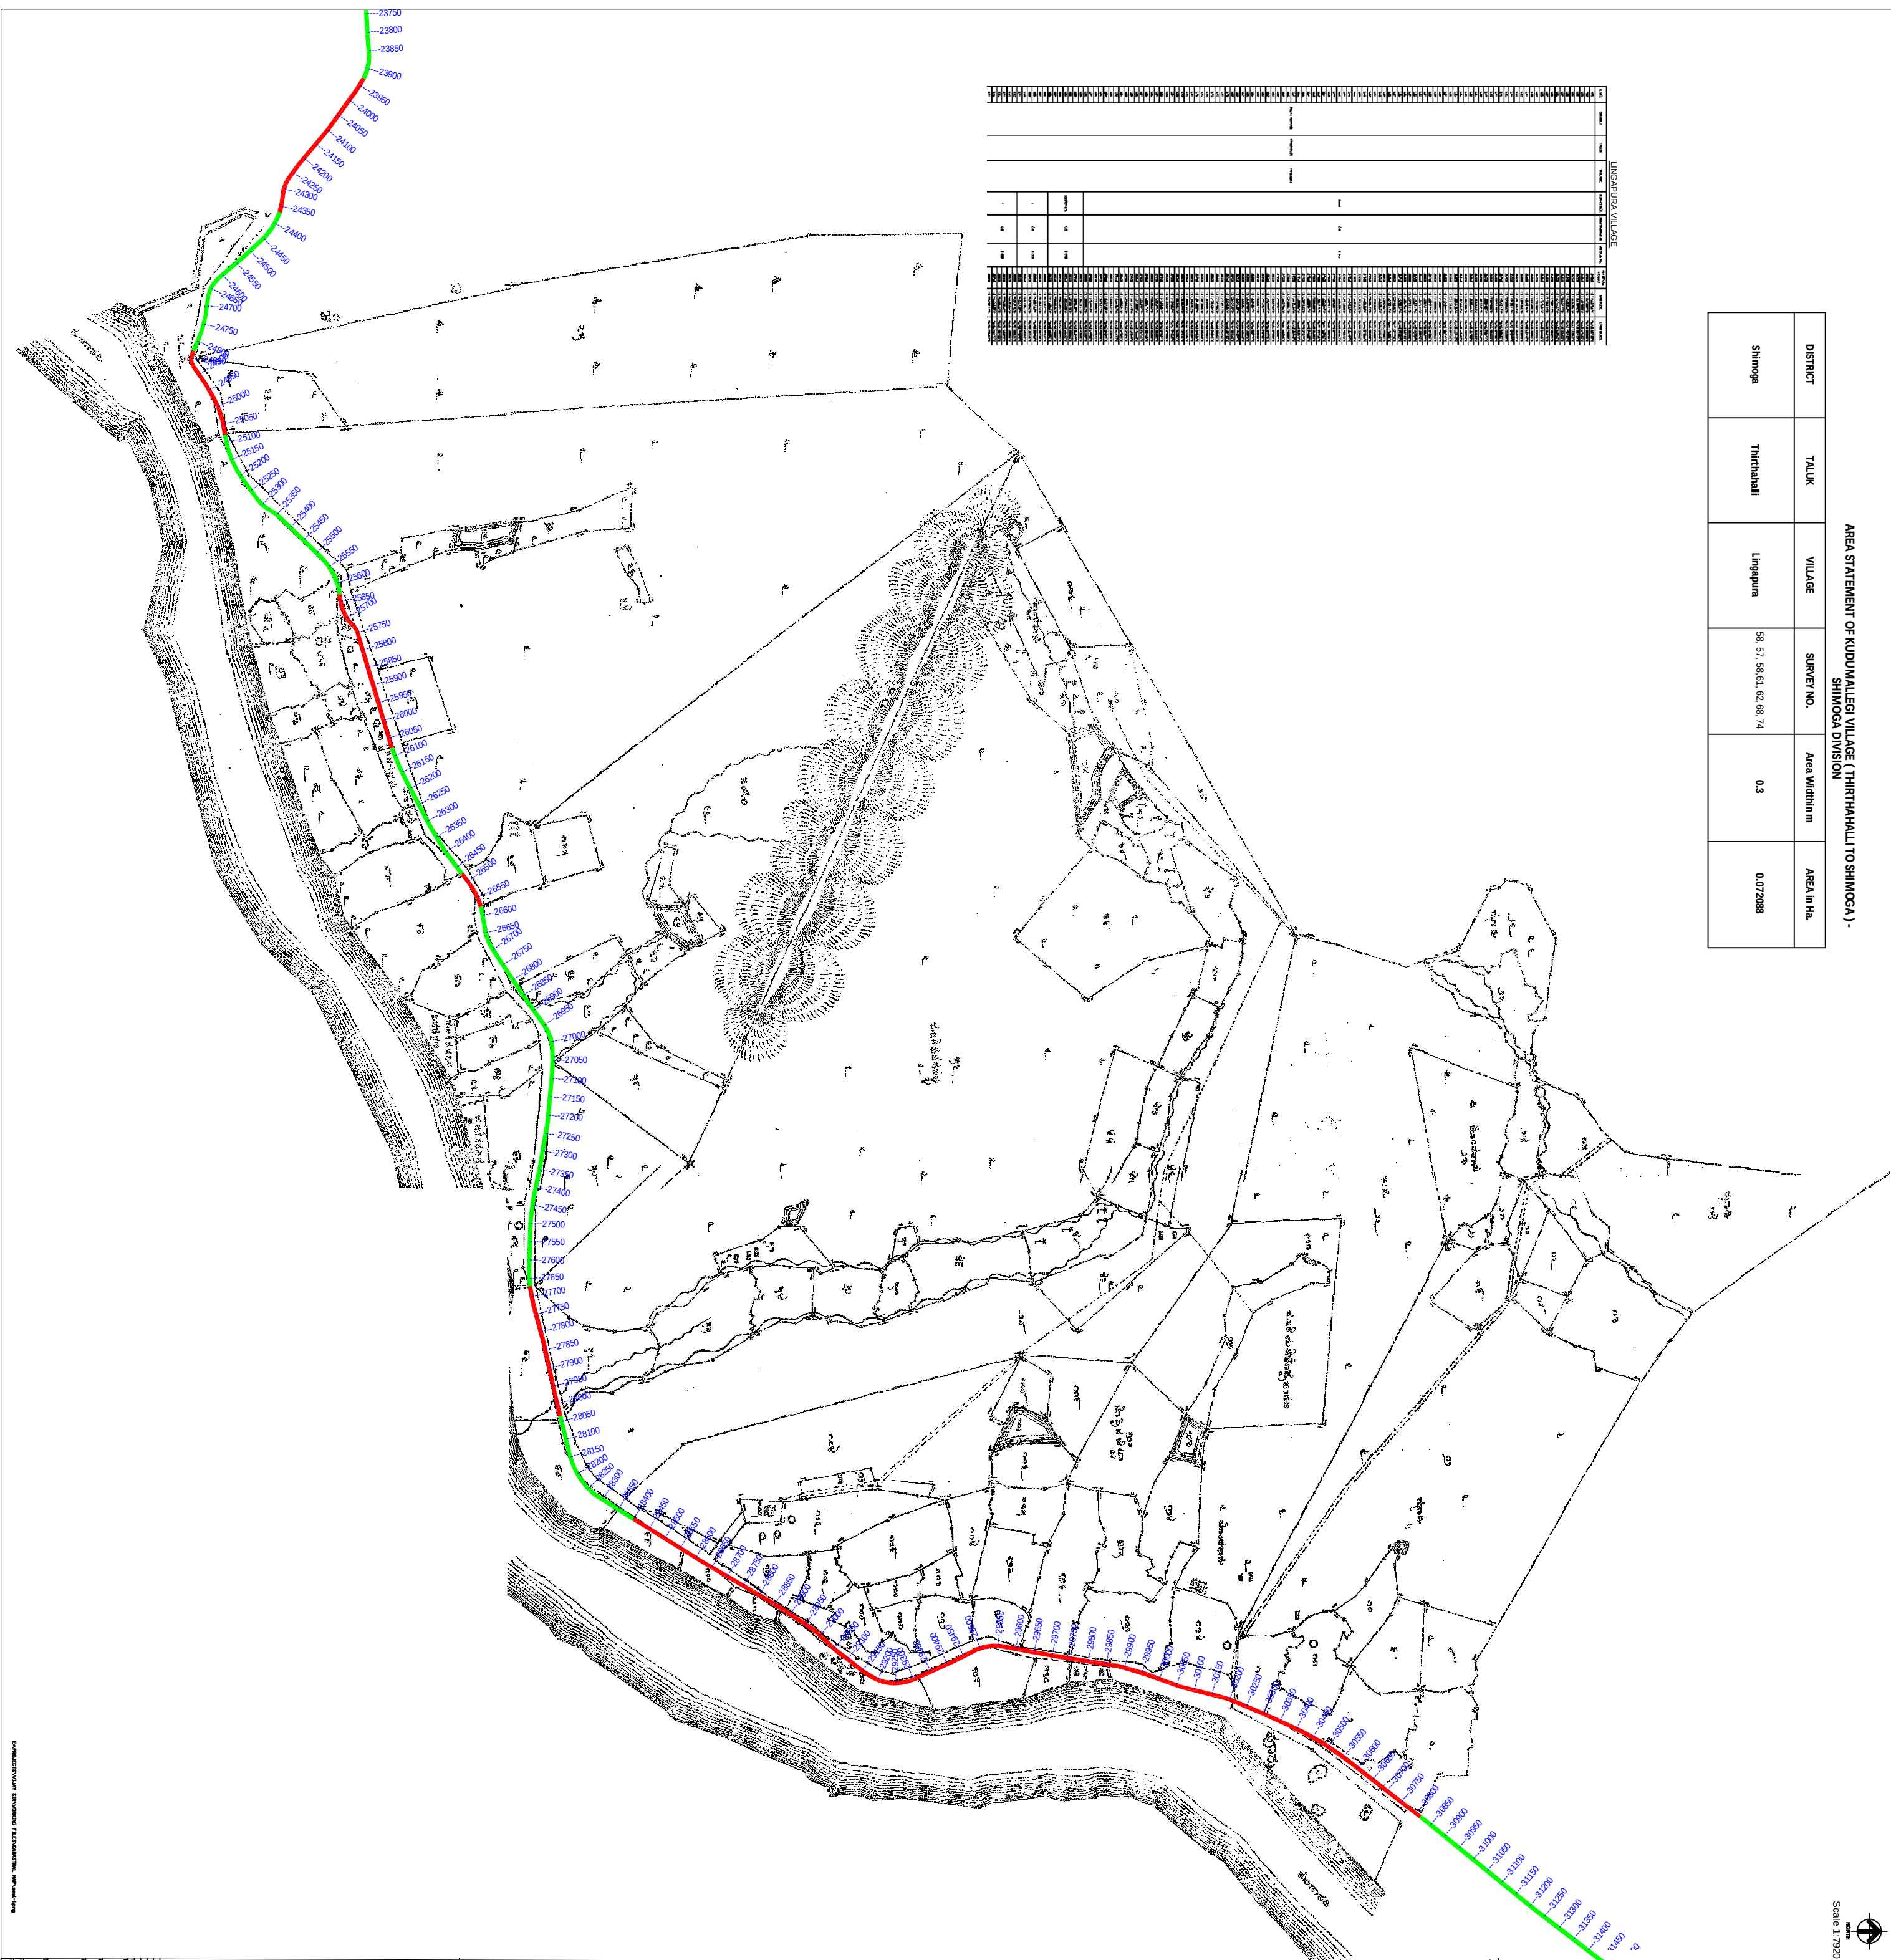


1	2	
---	---	---	---	---	---	---	---	---	----	----	-----

SHIMOCA DIVISION

MEGARAVALLI VILLAGE									

AREA STATEMENT OF KOLGI VILLAGE (THALLURU TO KARIMANE) - SHIMOGA DIVISION


DISTRICT	TALUK	VILLAGE	SURVEY NO.	Area Within M	AREA IN Ha.
Shimoga	Thirthahalli	Megaravalli	105, 286, Road	0.3	0.0076

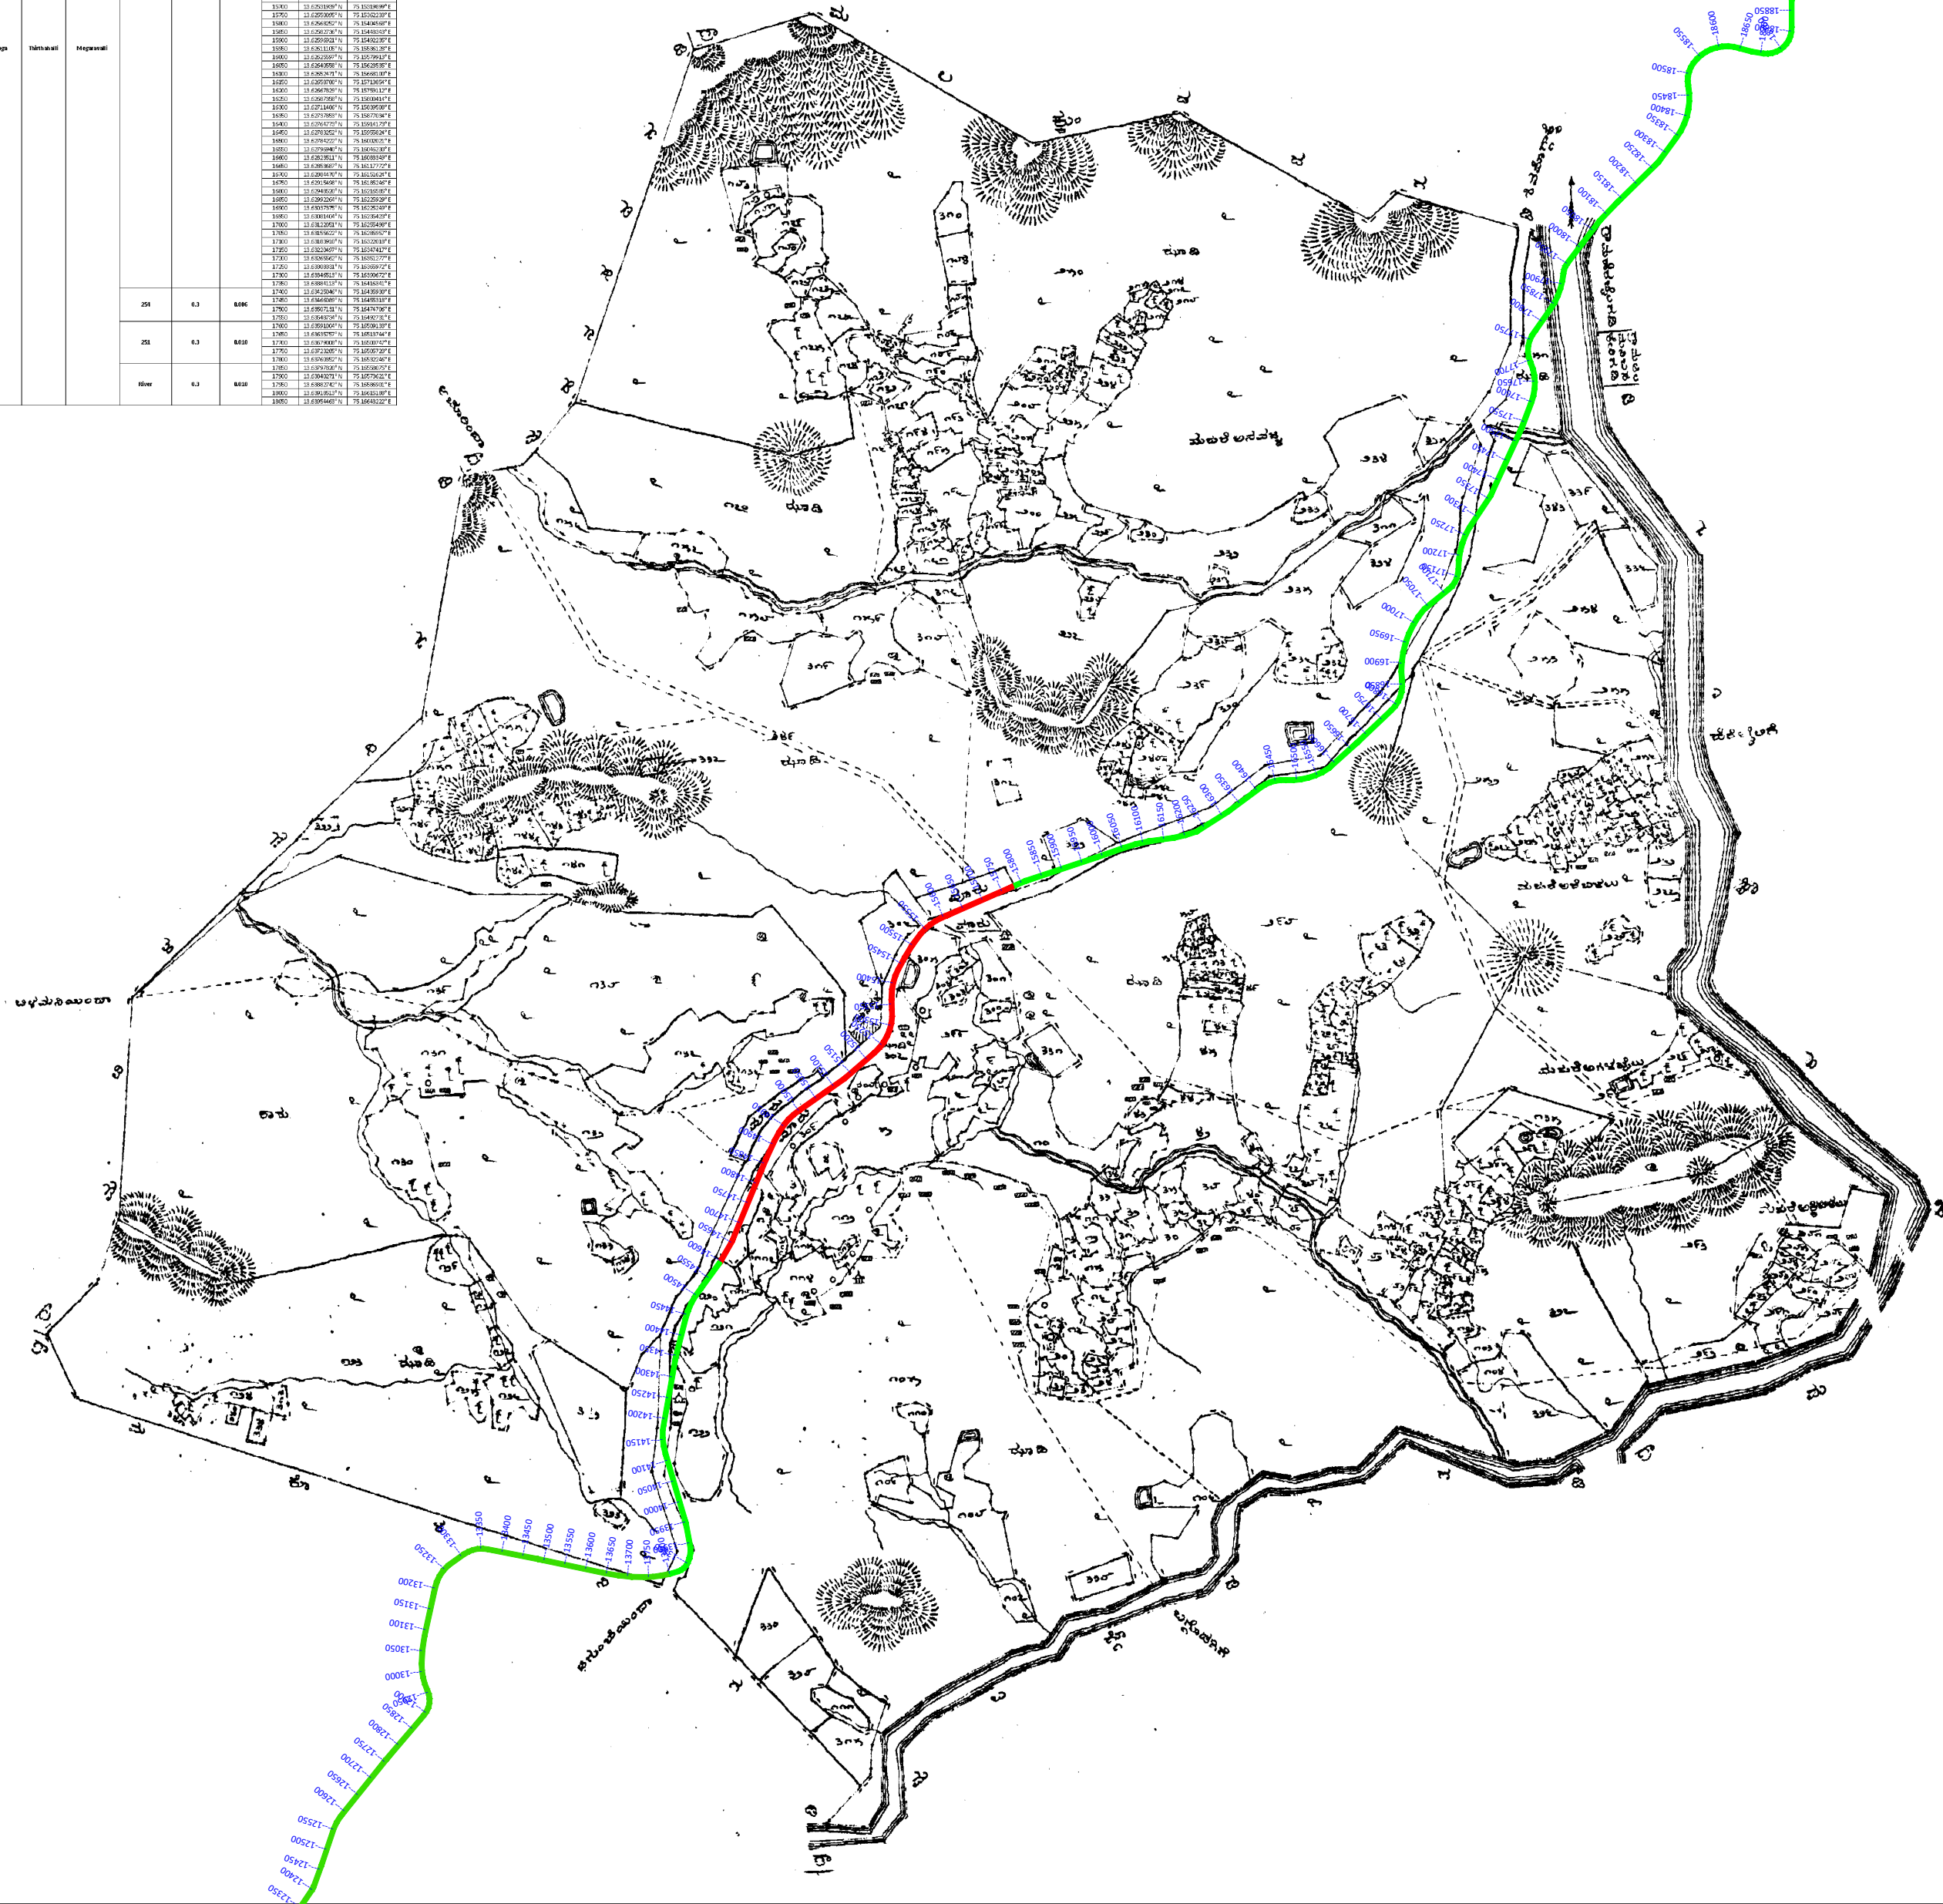

Scale 1:7920


LEGEND PLAN
Proposed Alignment
Interval Text
Survey No.

INDEX MAP OF VILLAGES

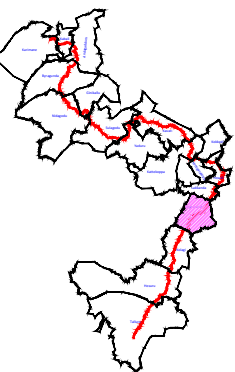



No.	Description	Date	By	Check	By
1	Application Drawing for Seeking Approval				
2	Application Drawing for Seeking Approval for Laying				
3	Underground Optical Fiber Cable in Forest Area				
4	of Megaravalli Village, Thirthahalli Taluk,				
5	SHIMOGA				
6	CADASTRAL MAP OF				
7	MEGARAVALLI VILLAGE				
8	Project No.	105, 286, Road	0.3	0.0076	
9	Scale	1:7920			
10	Sheet No.	1			

DISTRICT	TALUK	VILLAGE	SURVEY NO.	Area Widthin m	AREA in Ha.
Shimoga	Thirthahalli	Nandhagadde	40, 41, 42, 43	0.3	0.04422

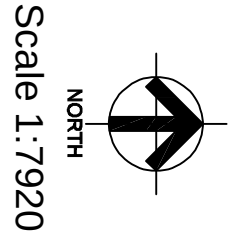

AREA STATEMENT OF KUDUMALLEGI VILLAGE (THIRTHAHALLI TO SHIMOGA) - SHIMOGA DIVISION

S.NO	DISTRICT	TALUK	VILLAGE	SURVEY NO.	Area Widthin m	AREA in Ha.
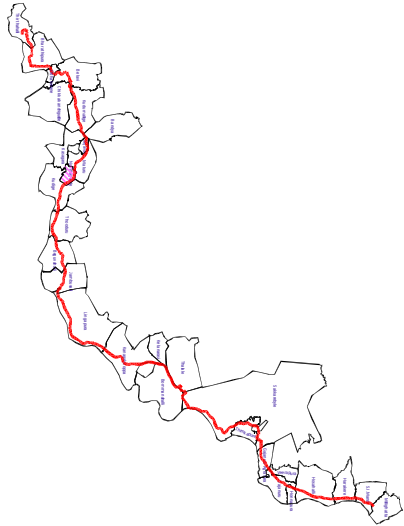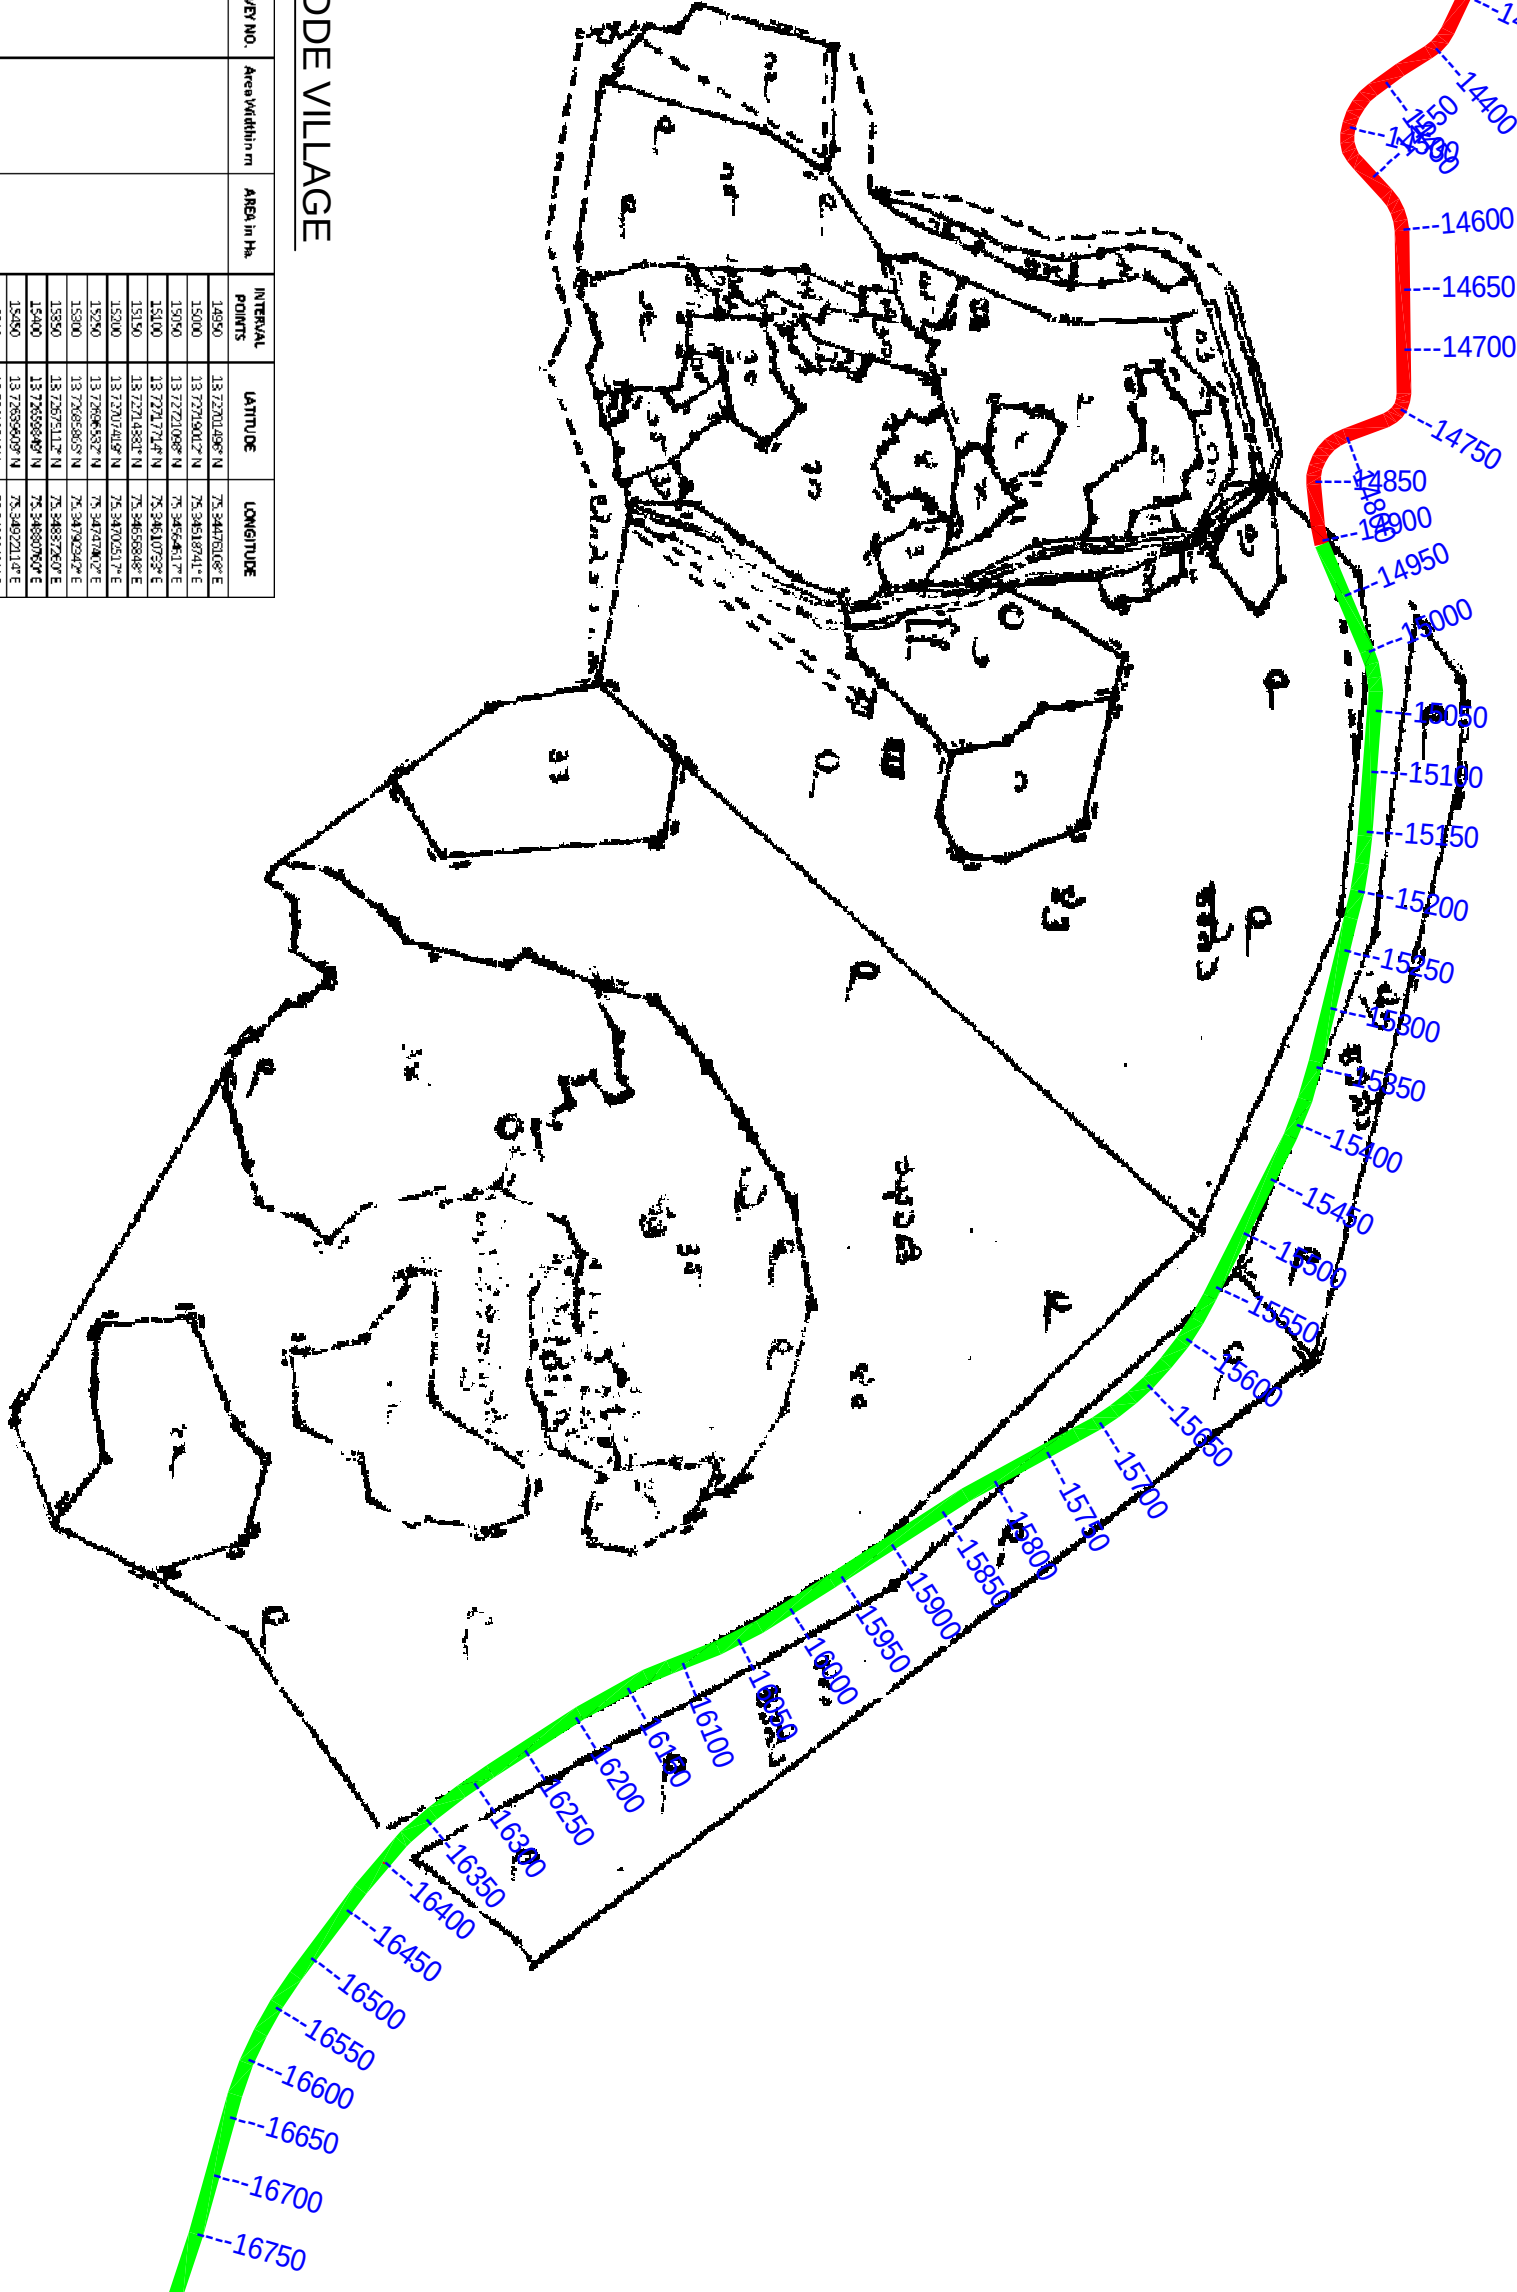

NOTES :
INDEX MAP OF VILLAGES

KEY PLAN

Rev.	Description	Date	Drw.	Desi	Chk.	App.
1	JIO DIGITAL FIBRE PRIVATE LIMITED CIN: U64200GJ2018PTC05652 No. RMZ 1001, Palace Cross Road, Vasanthnagar, Bengaluru 560 052.					
CONSULTANT						
Udhav Infrastructure Pvt. Ltd.						
PROJECT TITLE						
Application Drawing for Seeking Approval Underground Optical Fiber Cable in Forest Area of Nandhagadde Village, Thirthahalli Taluk, Shimoga District.						
DRAWING TITLE						
CADASTRAL MAP OF NANDHAGADDE VILLAGE						
Date	Drw.	Desi	Chk.	App.	Scale	Drawing Status.
Project No.	Drawing No.				1:7920	Sheet No. 10