


TOPOGRAPHICAL SURVEY PLAN OF CATCHMENT AREA, MANSA MATA ANICUT, UDAIPURWATI

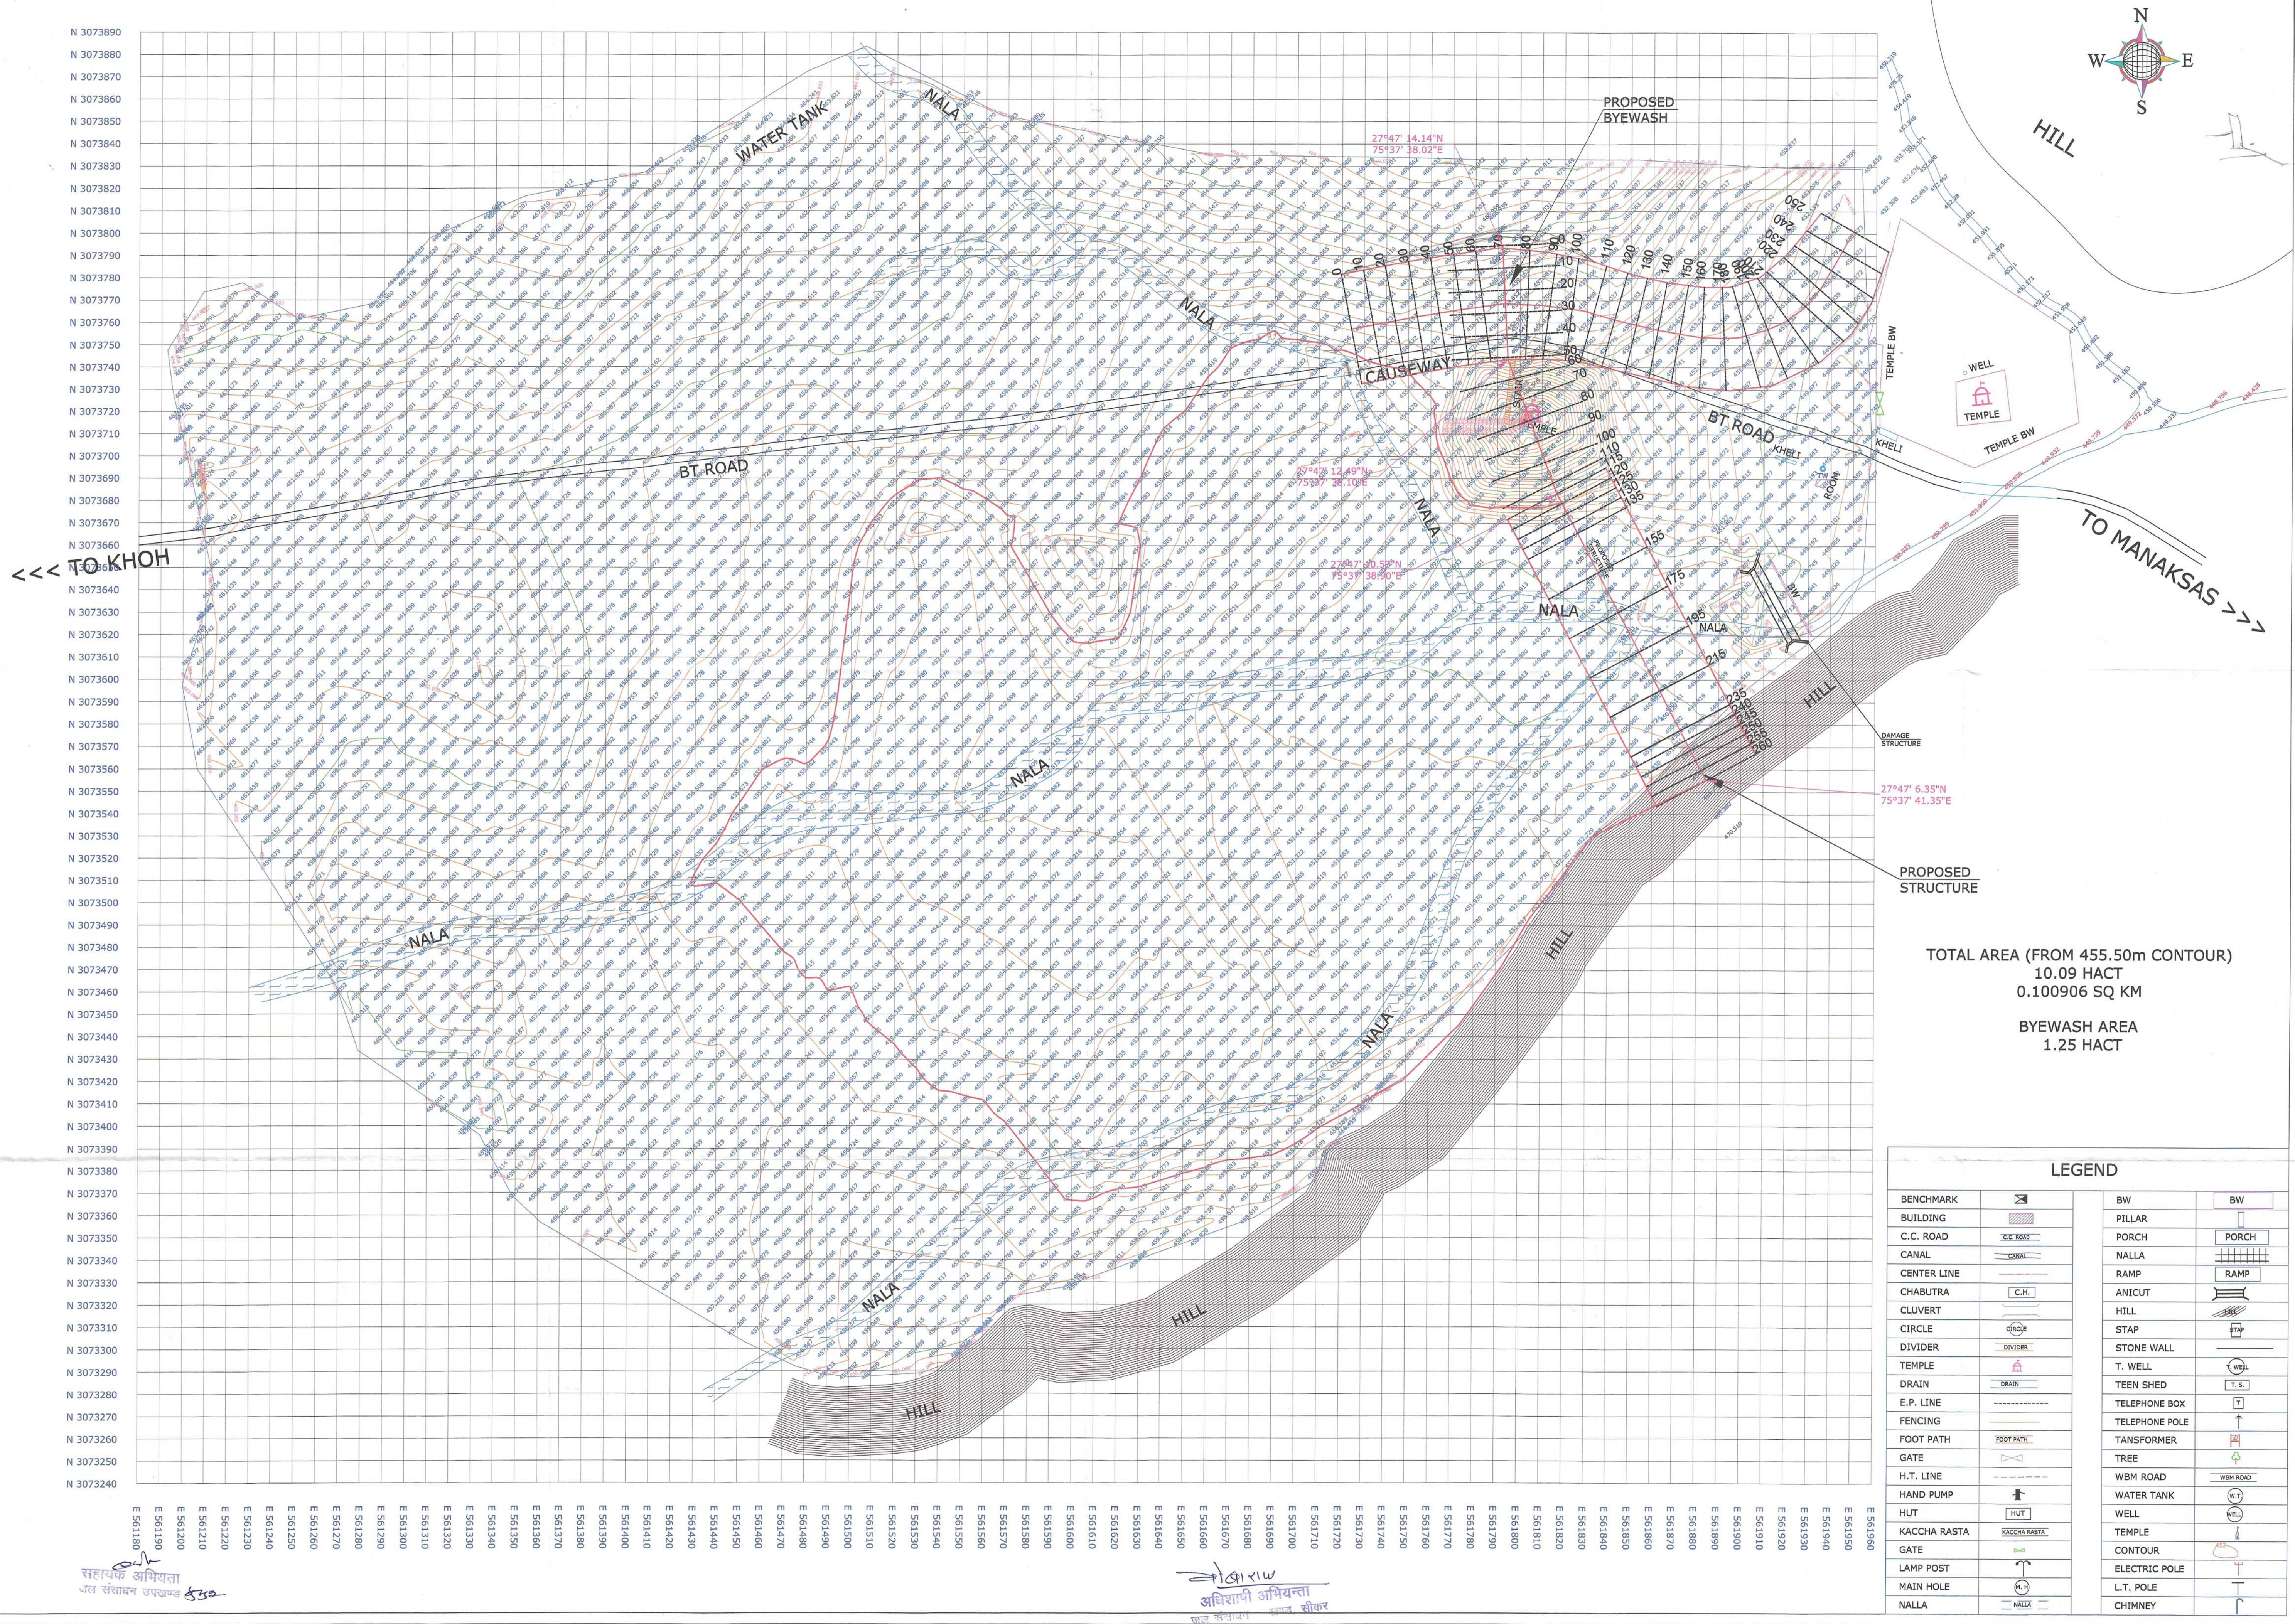

TOTAL AREA (FROM 455.50m CONTOUR)  
10.09 HACT  
0.100906 SQ KM  
BYEWASH AREA  
1.25 HACT

LEGEND

|              |  |                |  |
|--------------|--|----------------|--|
| BENCHMARK    |  | BW             |  |
| BUILDING     |  | PILLAR         |  |
| C.C. ROAD    |  | PORCH          |  |
| CANAL        |  | NALLA          |  |
| CENTER LINE  |  | RAMP           |  |
| CHABUTRA     |  | ANICUT         |  |
| CLUVERT      |  | HILL           |  |
| CIRCLE       |  | STAP           |  |
| DIVIDER      |  | STONE WALL     |  |
| TEMPLE       |  | T. WELL        |  |
| DRAIN        |  | TEEN SHED      |  |
| E.P. LINE    |  | TELEPHONE BOX  |  |
| FENCING      |  | TELEPHONE POLE |  |
| FOOT PATH    |  | TANSFORMER     |  |
| GATE         |  | TREE           |  |
| H.T. LINE    |  | WBM ROAD       |  |
| HAND PUMP    |  | WATER TANK     |  |
| HUT          |  | WELL           |  |
| KACCHA RASTA |  | TEMPLE         |  |
| GATE         |  | CONTOUR        |  |
| LAMP POST    |  | ELECTRIC POLE  |  |
| MAIN HOLE    |  | L.T. POLE      |  |
| NALLA        |  | CHIMNEY        |  |