




X-SECTION OF PROPOSED EARTHEN DAM CH. 115m TO 260m, MANSA MATA DAM, UDAIPURWATI

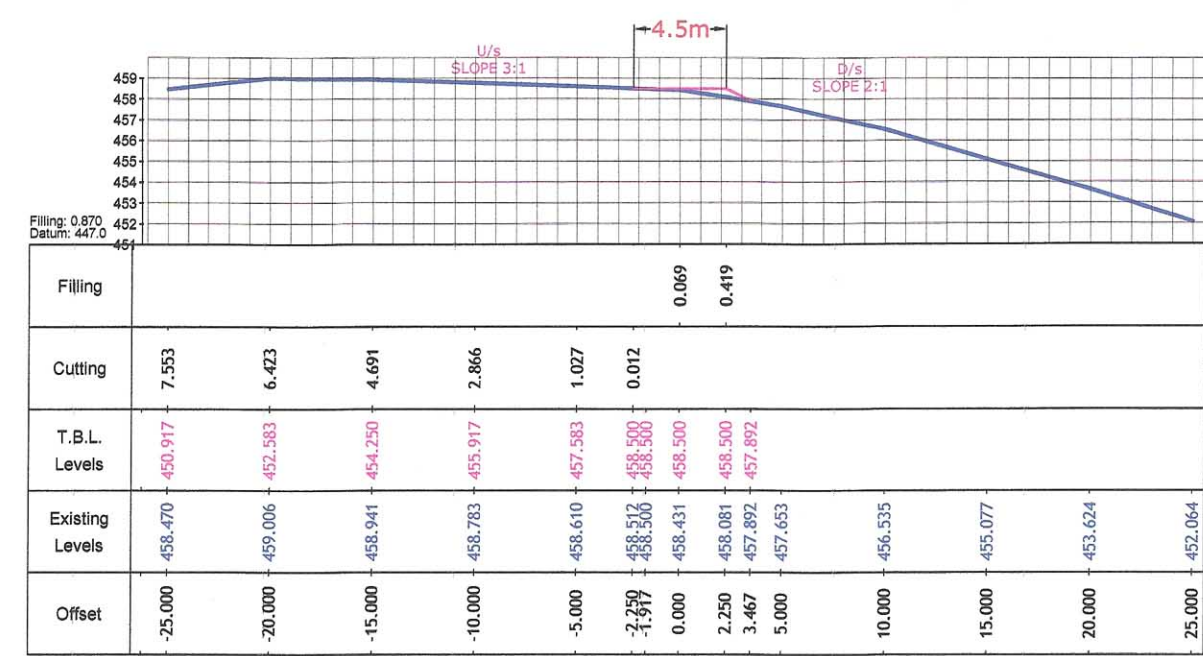


CH:115m

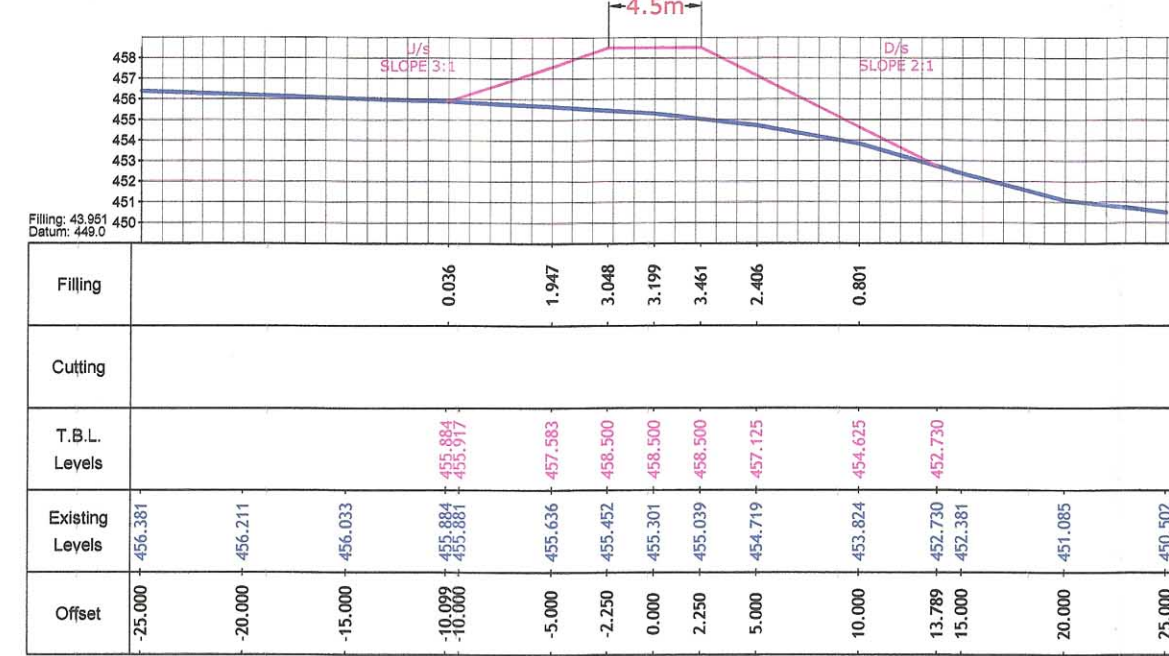


CH:120m

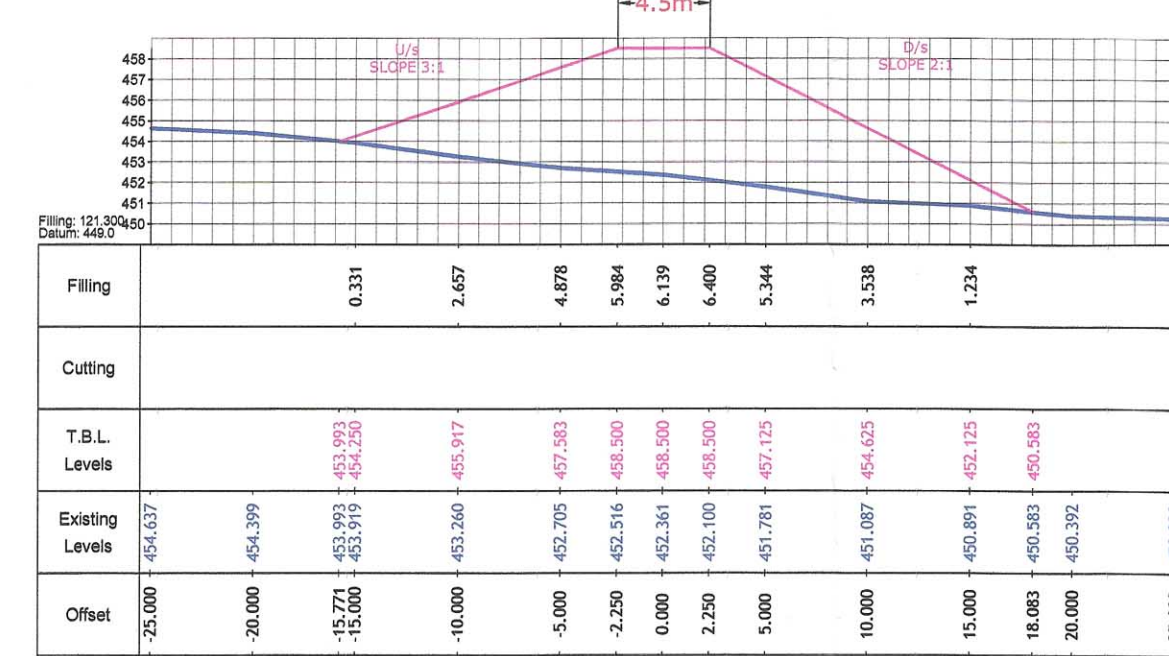


CH:125m

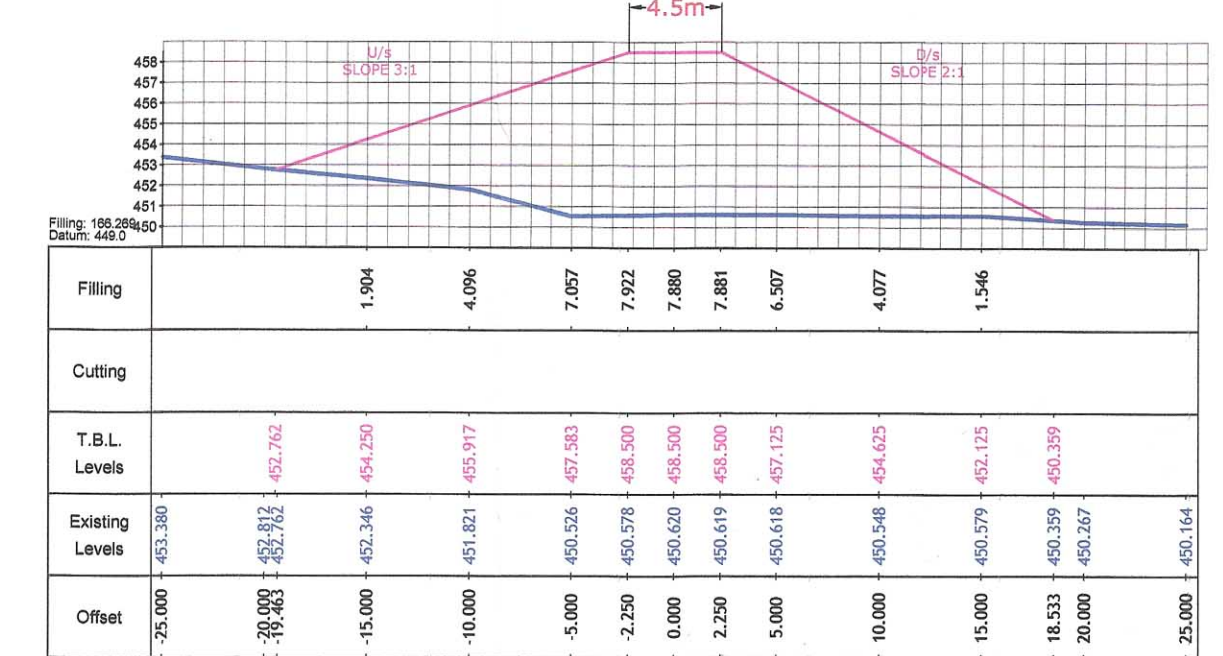


CH:130m

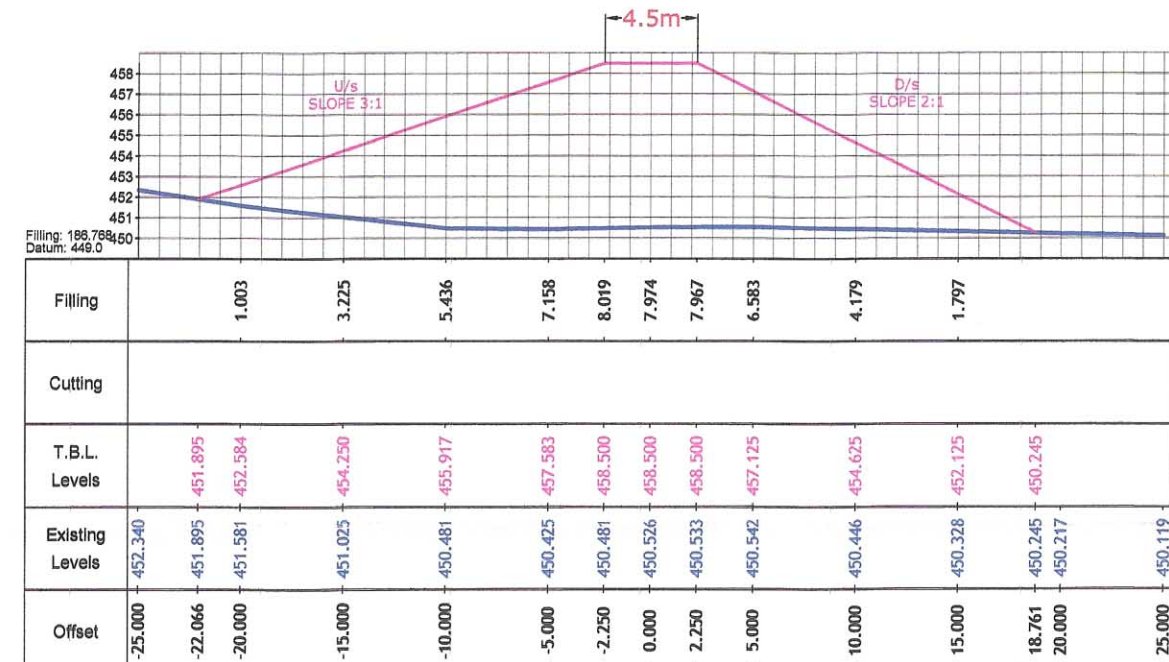


CH:135m

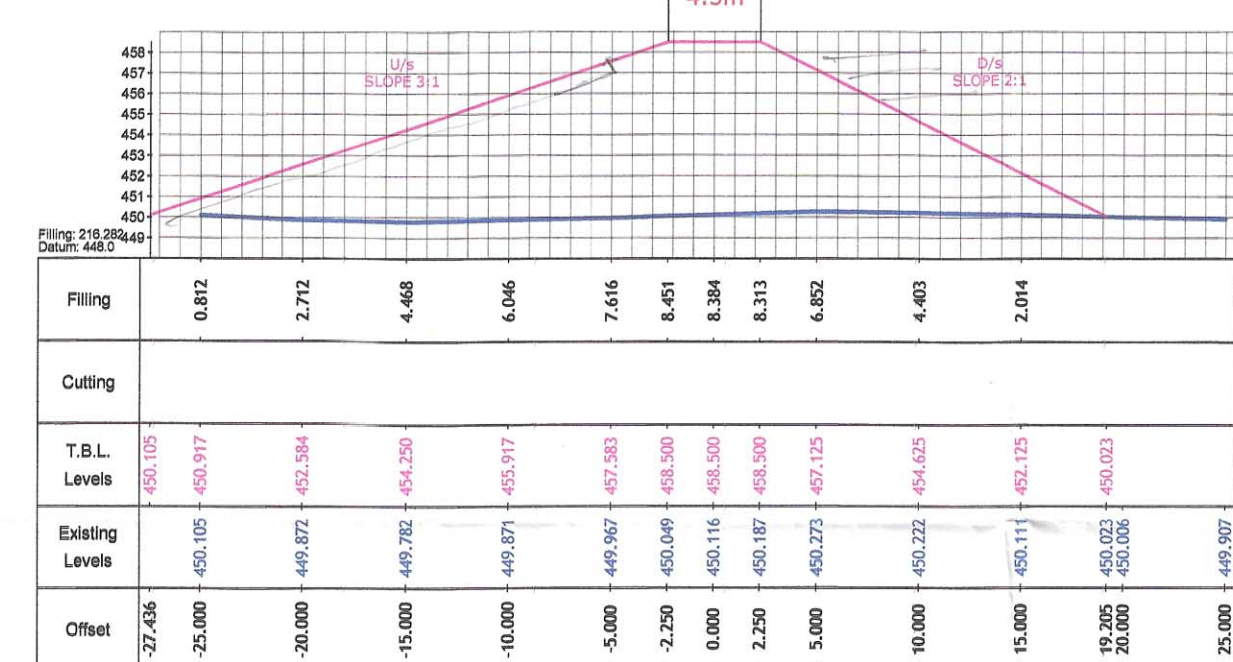


CH:155m

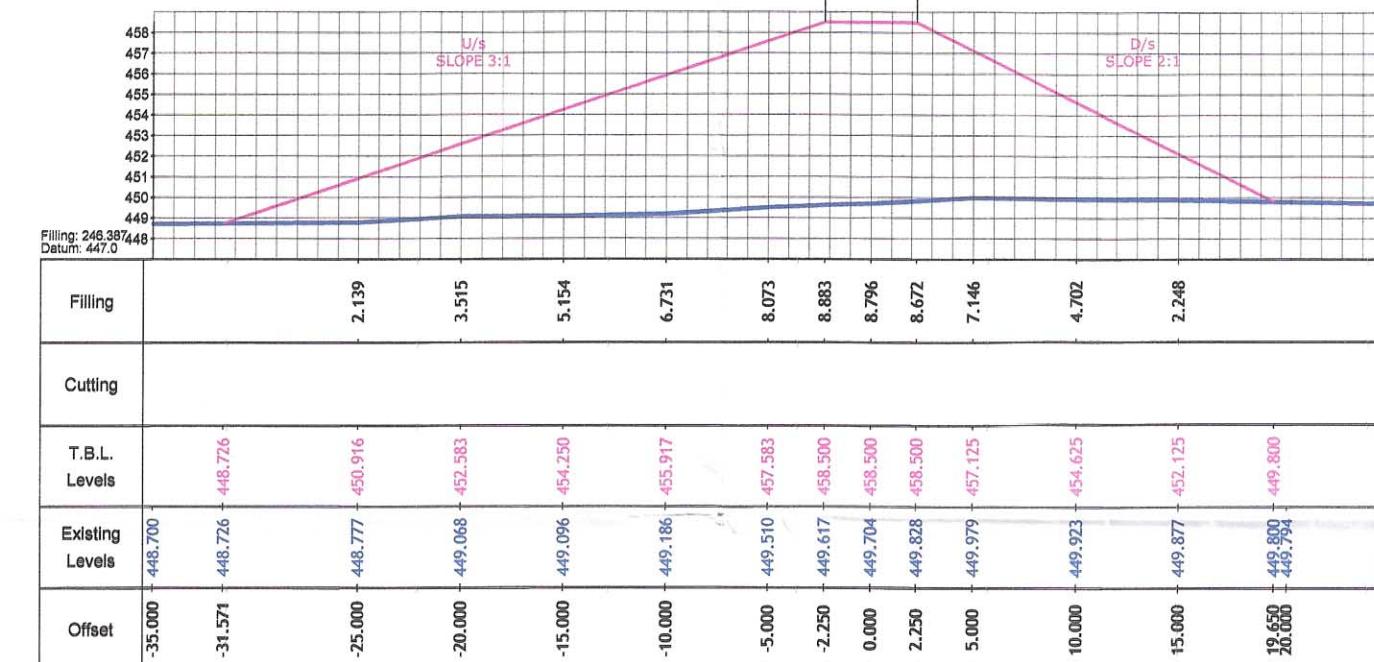


CH:175m

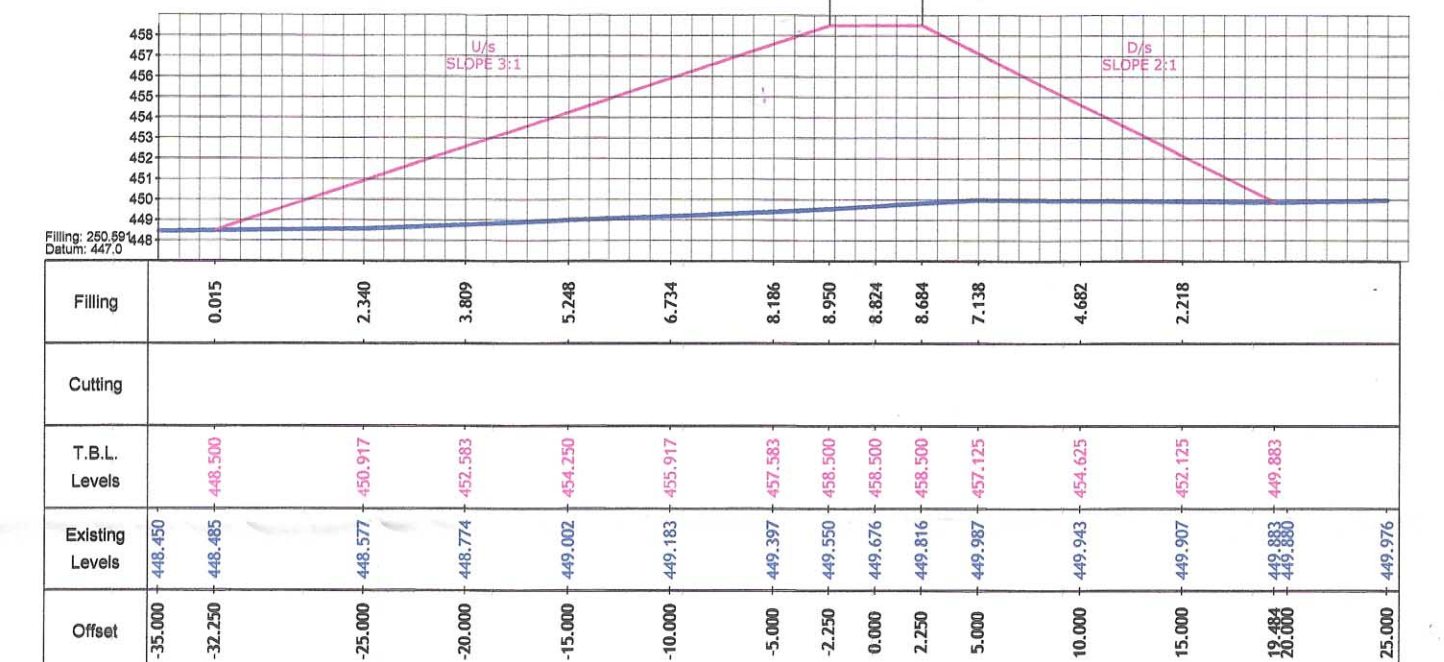


CH:195m

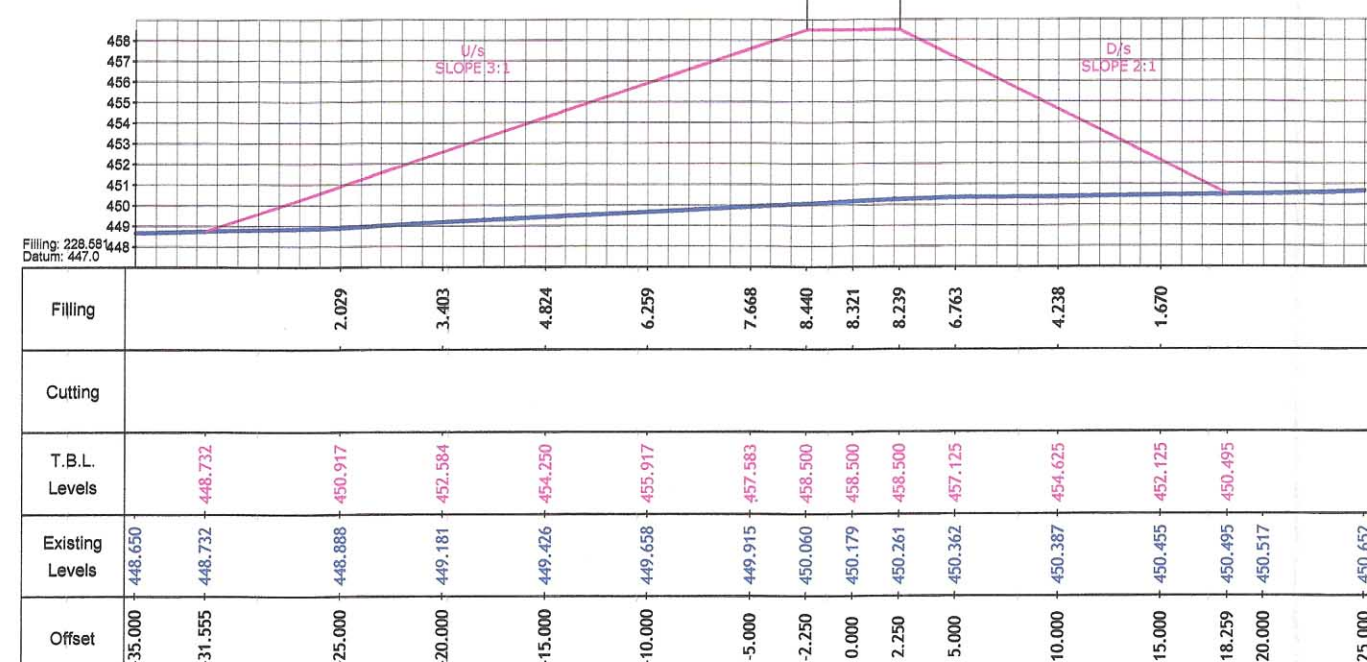


CH:215m

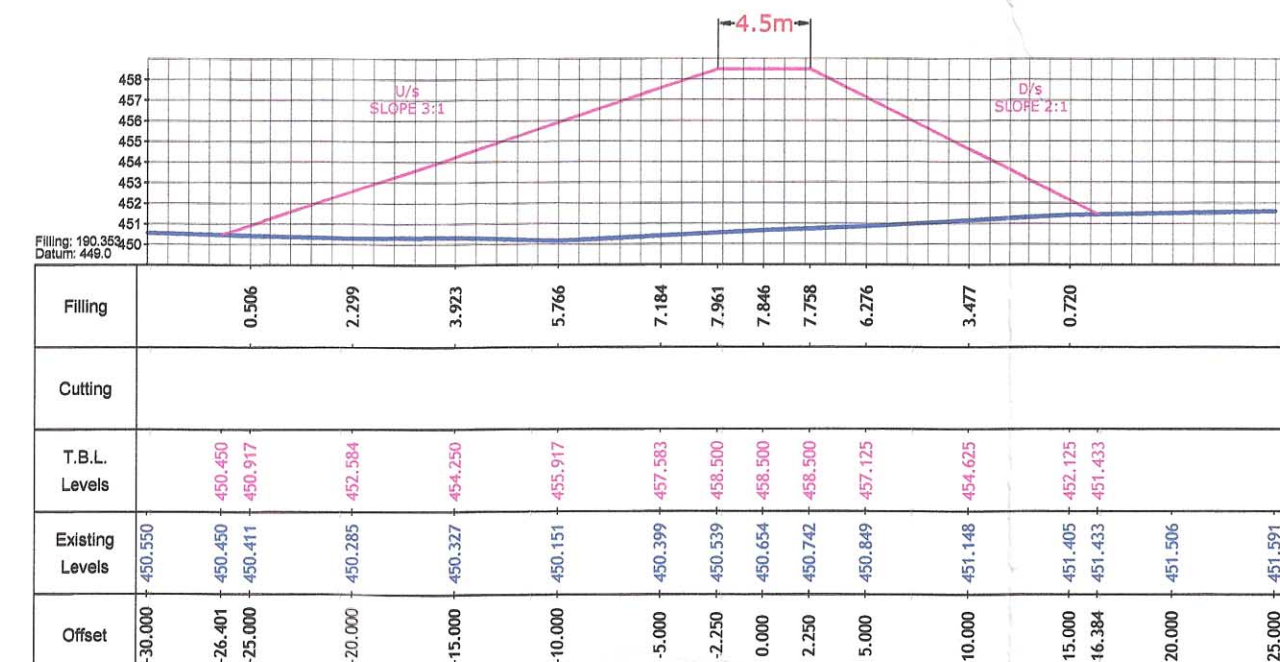


CH:235m

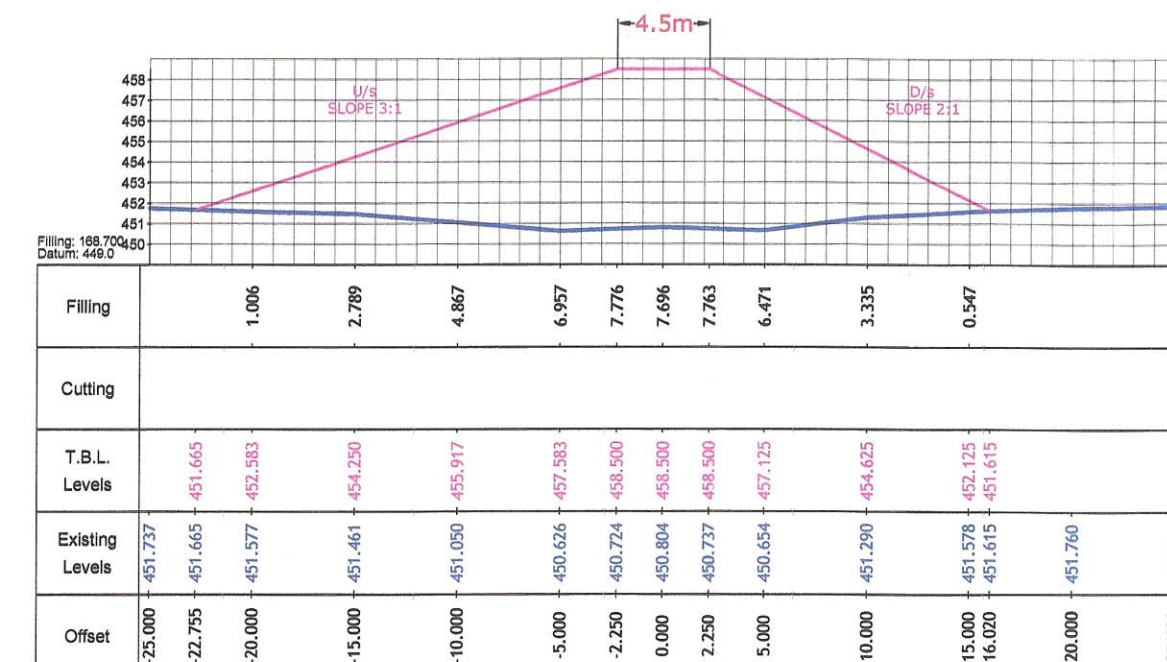


CH:240m

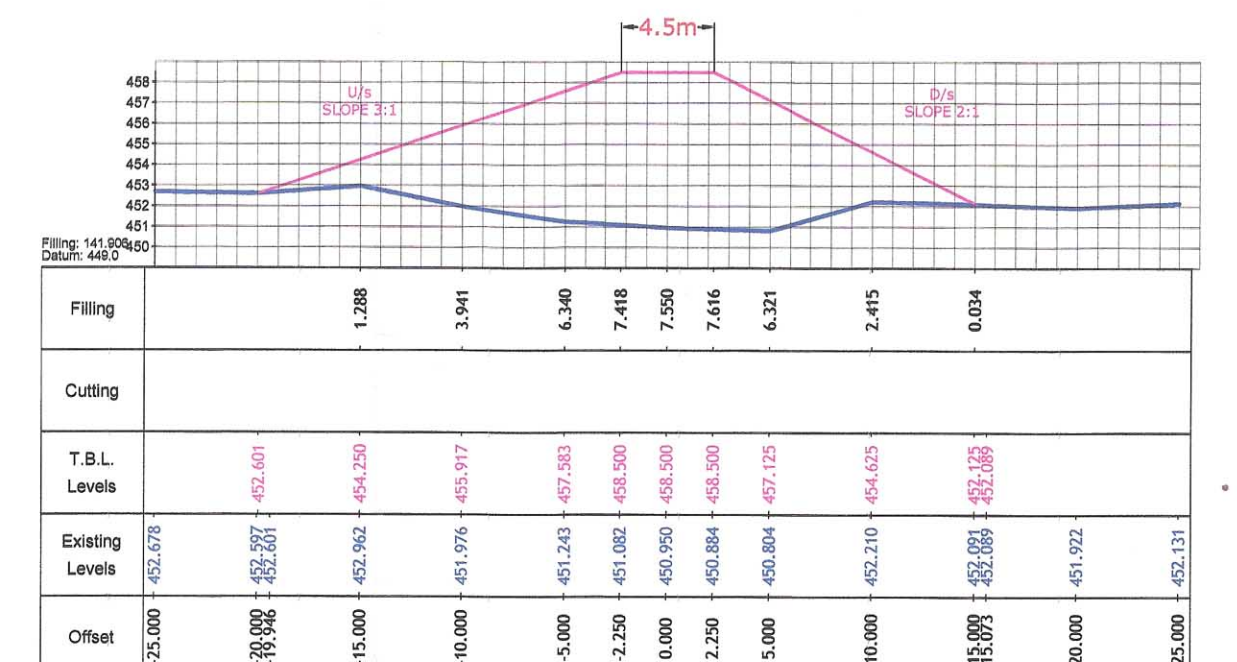

CH:245m

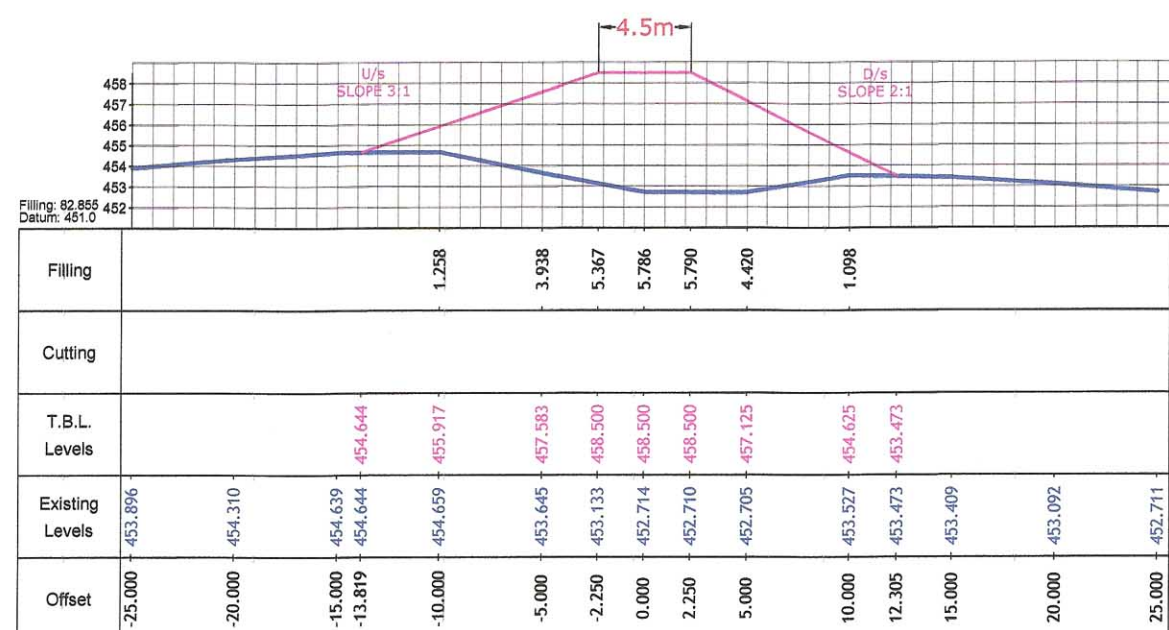

CH:250m

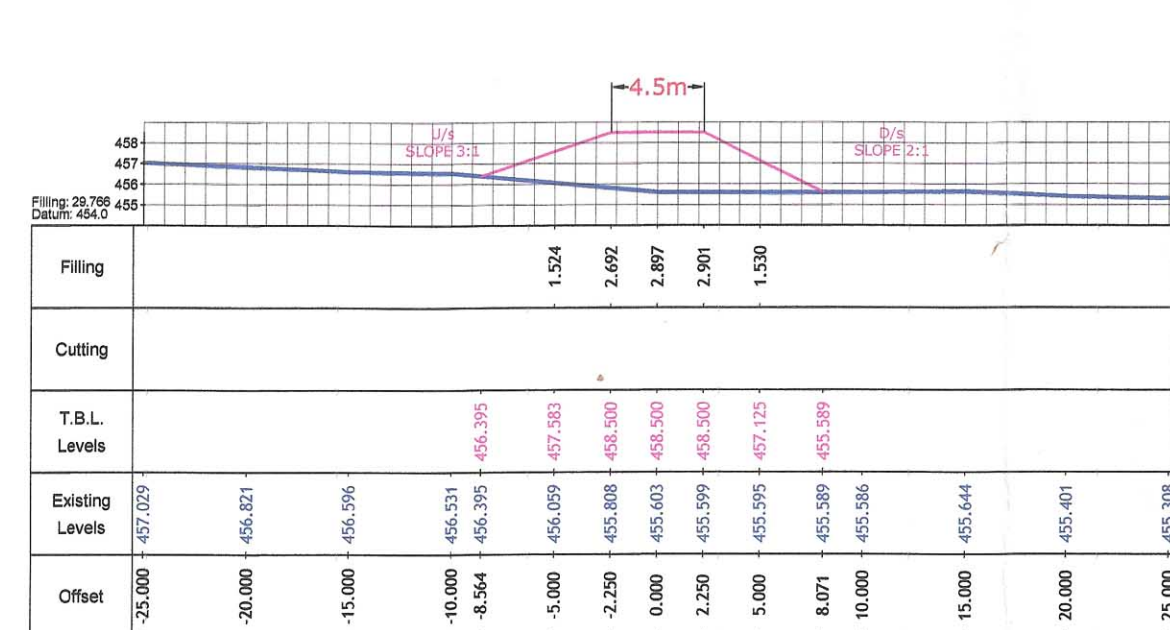

CH:255m

