
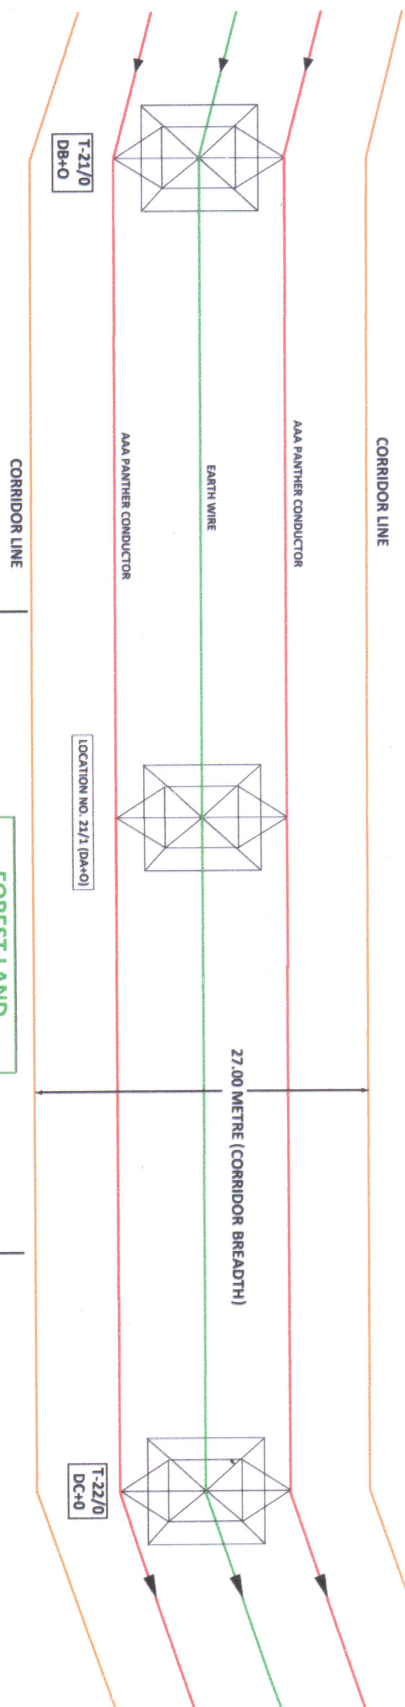


SKETCH DIAGRAM OF 132KV D/C SALAKATI TO KOKRAJHAR TRANSMISSION LINE (NADANGIRI RF SEGMENT)

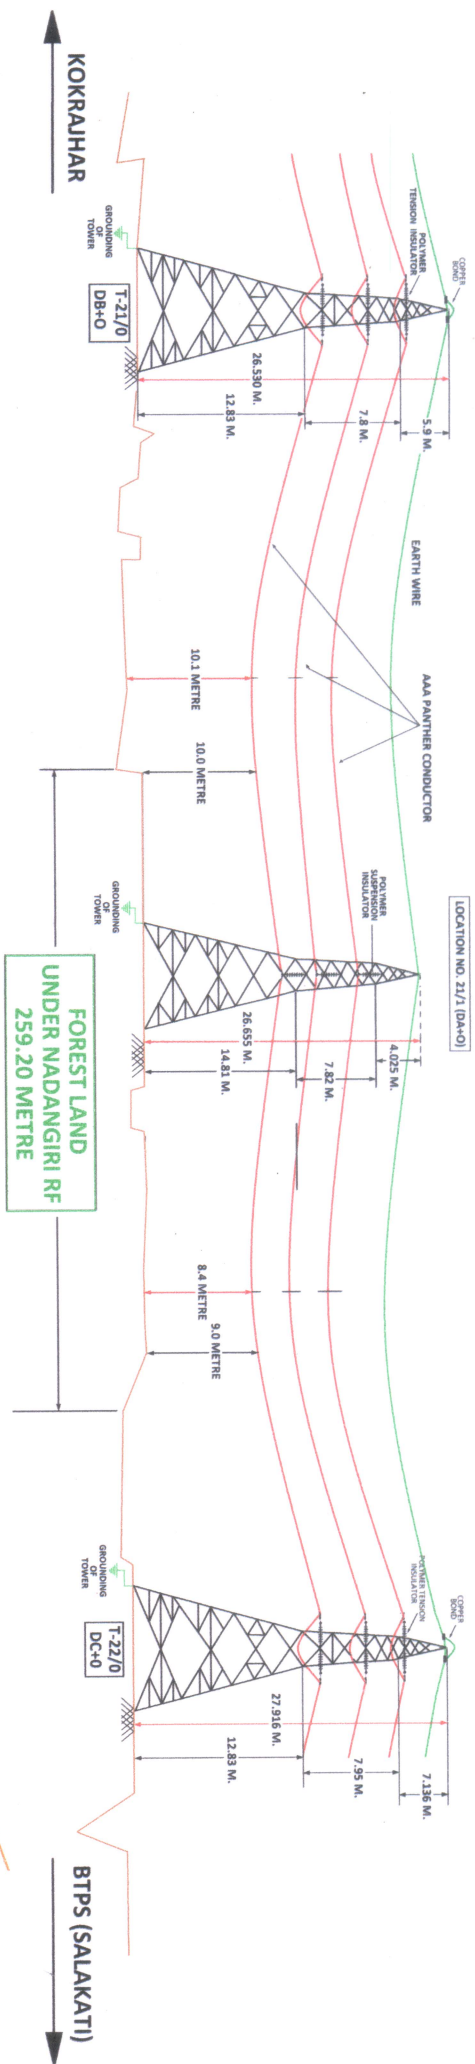

LEGEND

POWER CONDUCTOR

EARTH WIRE

GROUNDING OF TOWER

CORRIDOR LINE

GROUND LEVEL

DRAWING NOT IN SCALE

Asst. General Manager
220KV Salakati Gnd Sub-Station
AEGCL :: Salakati