


Linear Plan Of Four laning of Internal Portion of Old NH-2 from Km 161.800 to 180.000 (Kokhraj to Manauri)

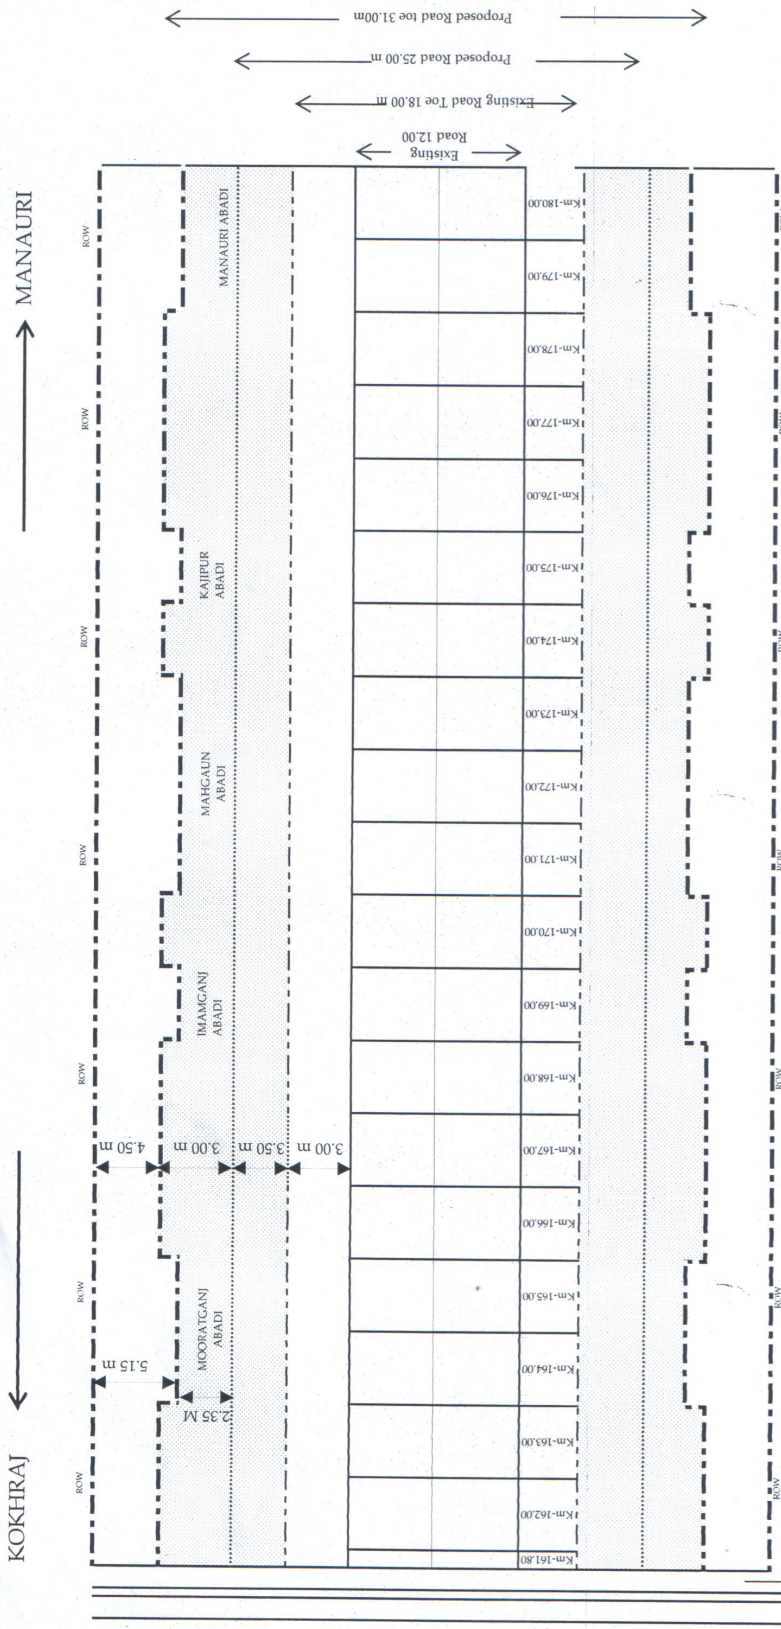

Manjhanpur

Assistant Engineer
Provincial Division, PWD,
Kaushambi

Executive Engineer
Provincial Division, PWD,
Kaushambi