


DIVERSION PLAN OF FOREST LAND FOR APPROACH ROAD TO SANGEET RESORTS
ON AMBALA - HISAR ROAD (ODR), KM 7-8, R/S AT VILLAGE DHURKURA,
TEHSIL - AMBALA, DISTT. - AMBALA, (HR)

MATTELED ROAD (10M WIDE)

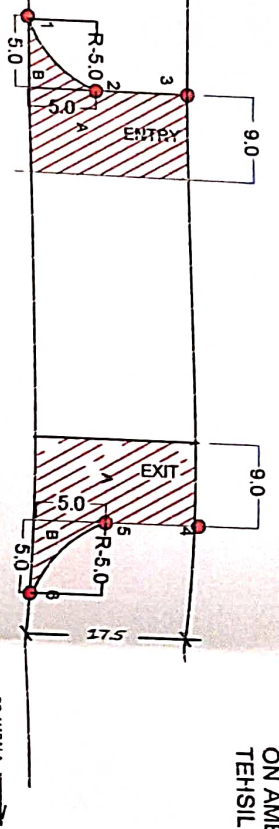


FOREST AREA DETAILS
(SCALE 1 : 50)

FOREST AREA :-

1. MARKED 'A' AREA :- $2 \times 9.0 \times 17.5 = 315.0 \text{ Sqm.}$
2. MARKED 'B' AREA :- FILLET SHAPE

$$\begin{aligned} \text{AREA} &= 0.215 \times R \times R \\ &= 210.215 \times R \times R \\ &= 216.375 \\ &= 10.75 \\ \text{TOTAL AREA (A+B)} &= 315.0 + 10.75 = 325.75 \text{ Sqm} \\ &\text{or } 0.033 \text{ Ha} \end{aligned}$$

1. FOREST AREA TO USED = 0.033 Ha
2. NON-FOREST AREA TO USED = 1.74 Ha

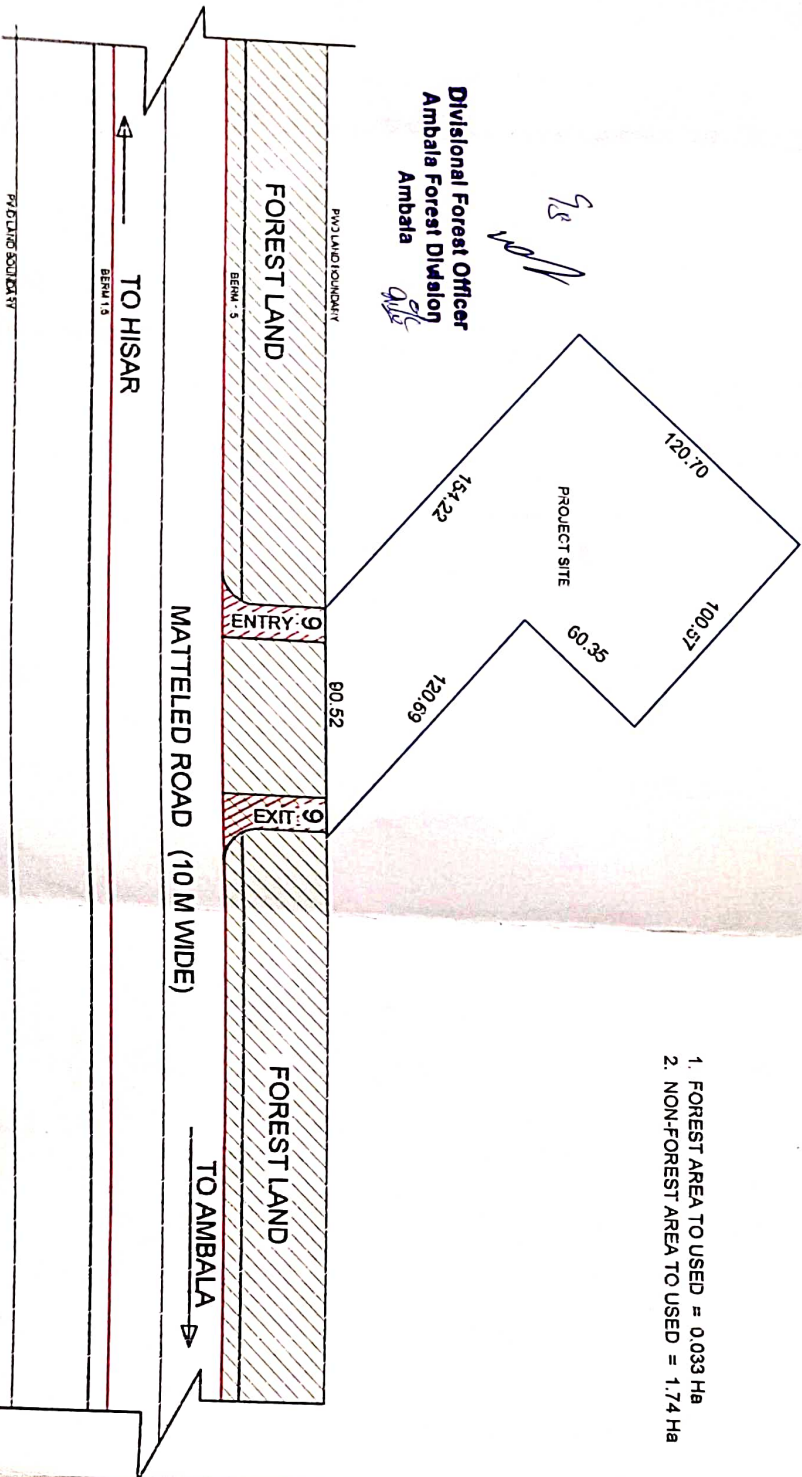

Divisional Forest Officer
Ambala Forest Division
Ambala

LEGEND

•	DGPS POINT
—	PROPERTY BOUNDARY
—	ROAD
—	ENTRY / EXIT
	FOREST LAND

TITLE :-

MAP PREPARED FOR SANGEET RESORTS,
HISAR ROAD, AMBALA

OWNER SIGN :-

[Signature]

ARCHITECT SIGN :-

PREPARED BY :-

Build Craft

ARCHITECT, INDUSTRIAL DESIGNER & VALUERS

PANCHKULA ROAD SAYA CHOKK, SAYA (AMBALA)

PH. - 089922-57831, 099911-00203

TITLE :- LAYOUT PLAN

DATE : 26.02.2022 DRG. NO. :- BCA-3368 REV. :- 00

LAYOUT PLAN