
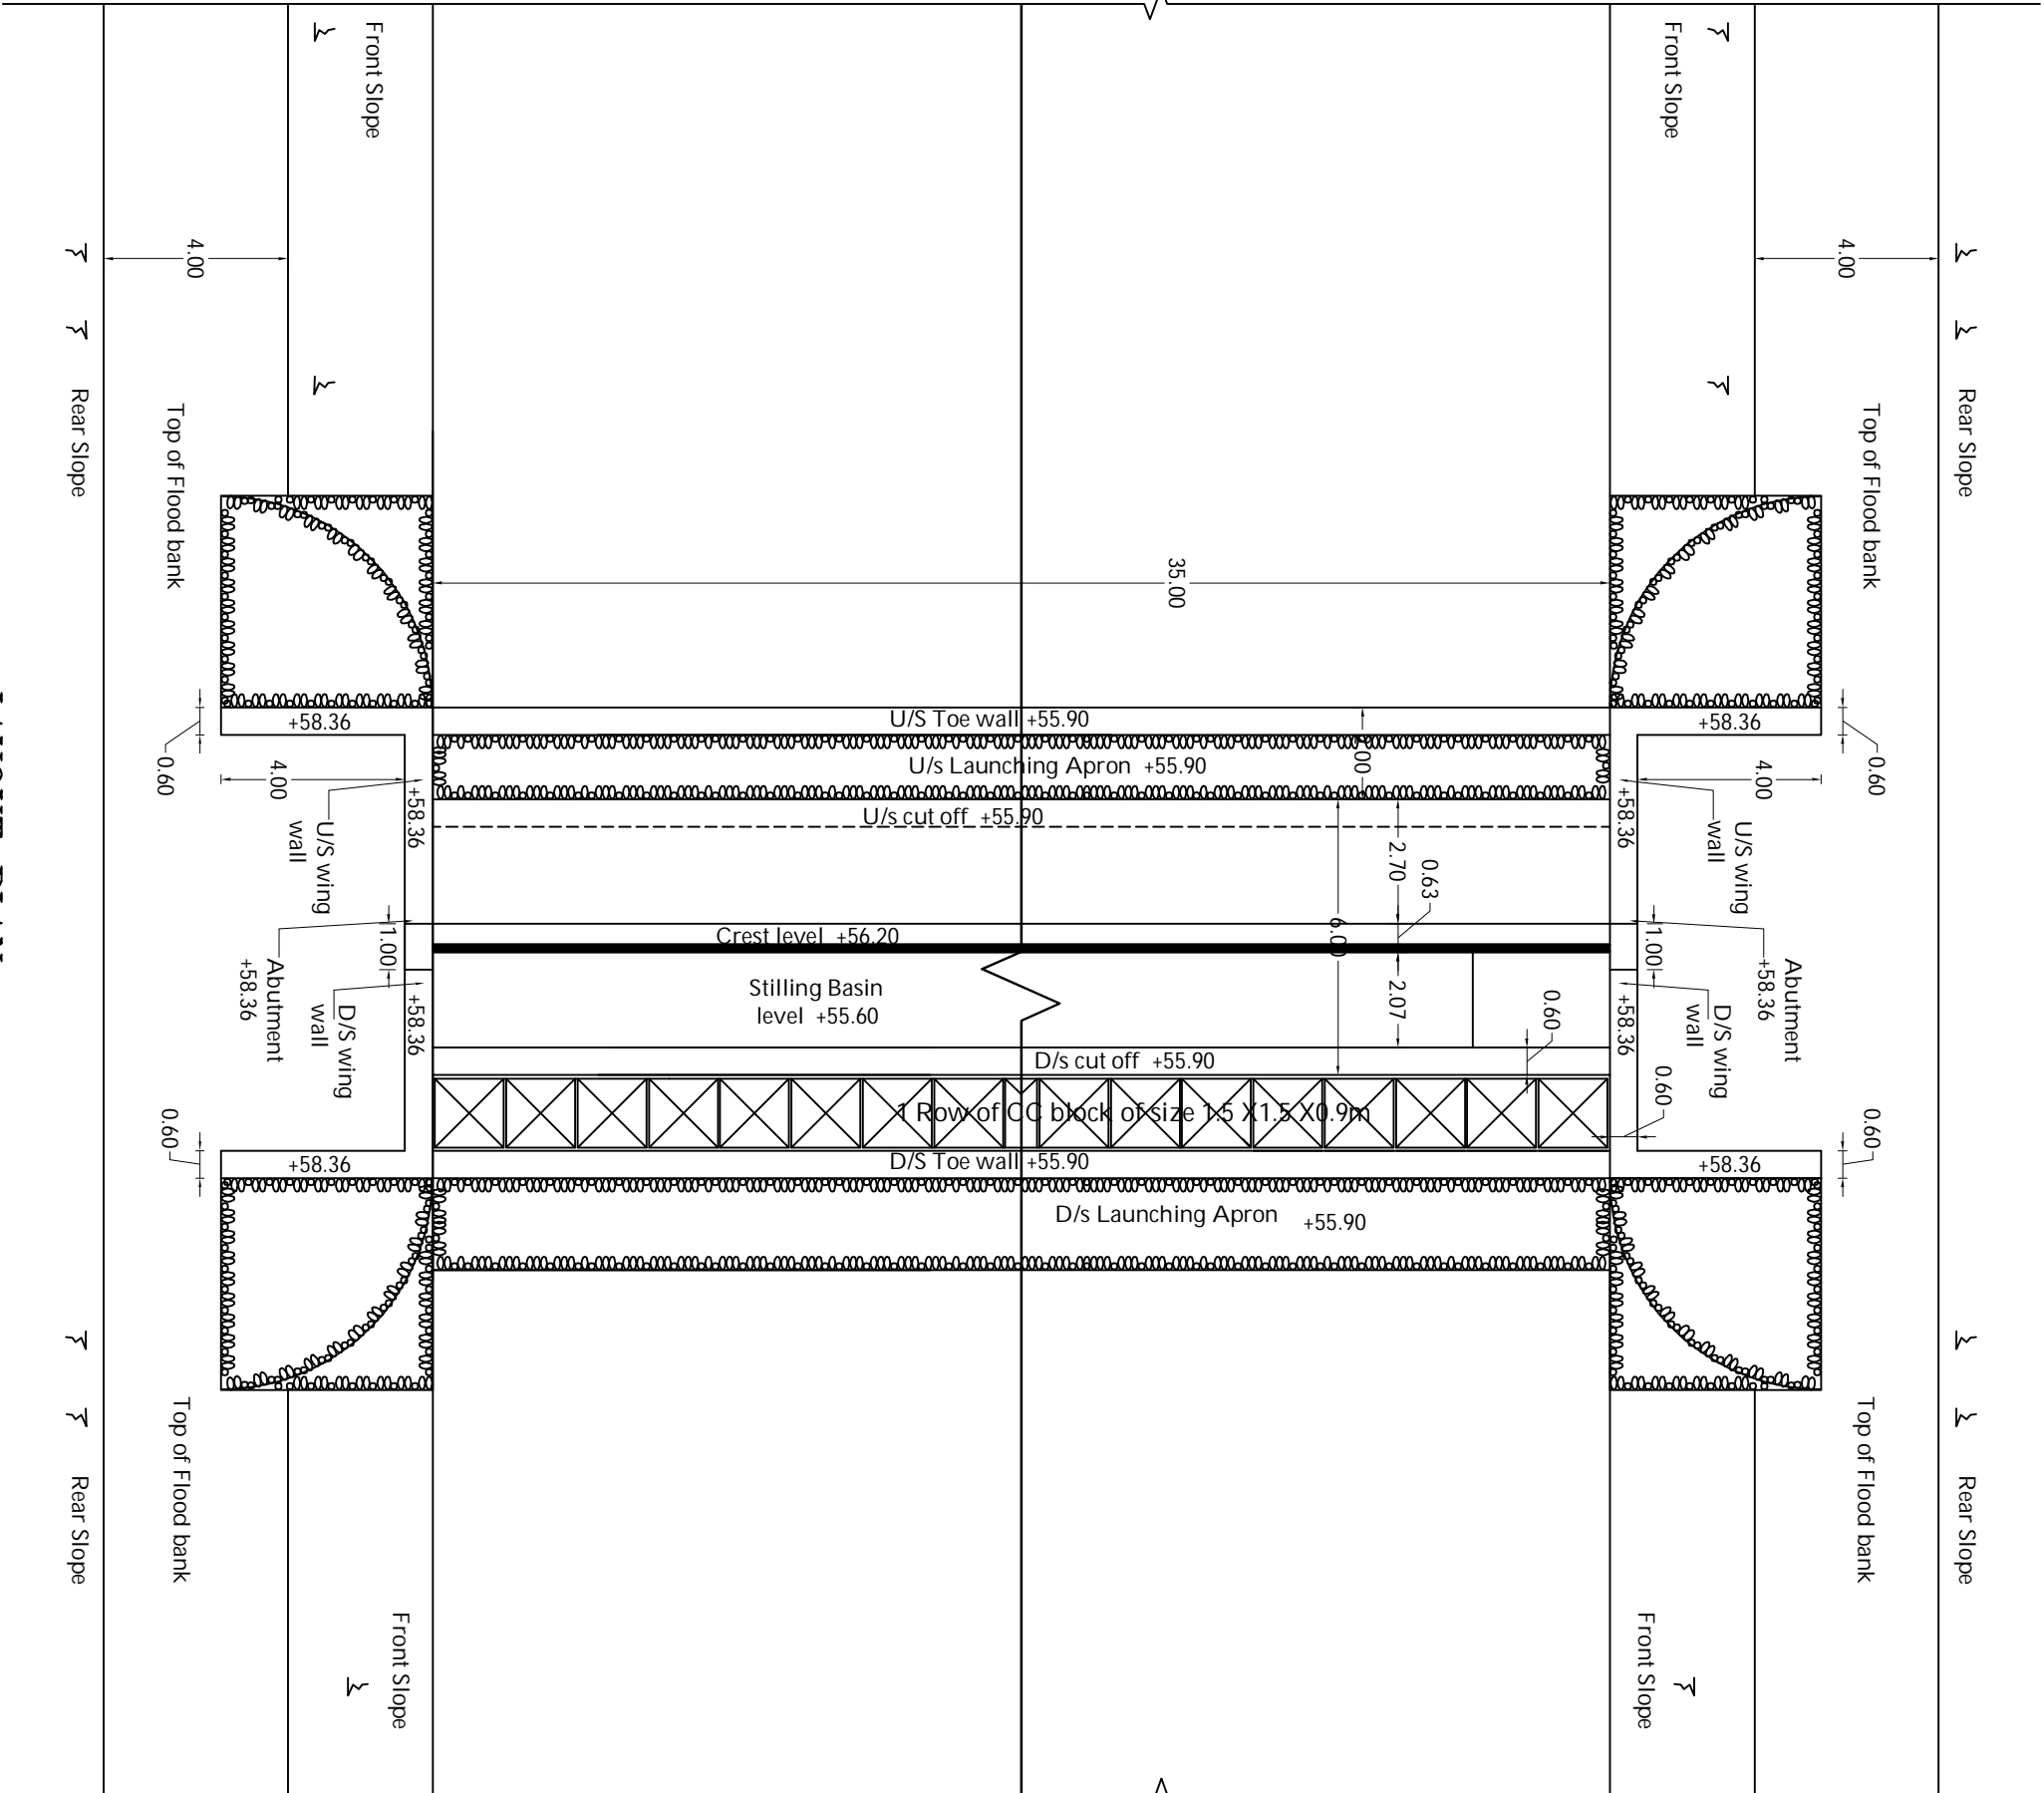


HYDRAULIC PARTICULARS :-

| | |
|------------------------------------------|--------------------------------|
| CHECK DAM: | |
| 1. Design Discharge | : 27.55 Cumecs (973.00 Cusecs) |
| 2. Length of Structure between abutments | : 35.00 m |
| 3. FMFL | : +56.80 m |
| 4. RWL | : +56.66 m |
| 5. U/S Bed Level | : +55.90 m |
| 6. D/S Bed Level | : +55.90 m |
| 7. Crest Level | : + 55.20 m |
| 8. Length of Stilling Basin | : 2.07 m |
| 9. Total Floor Length | : 6.00 m |

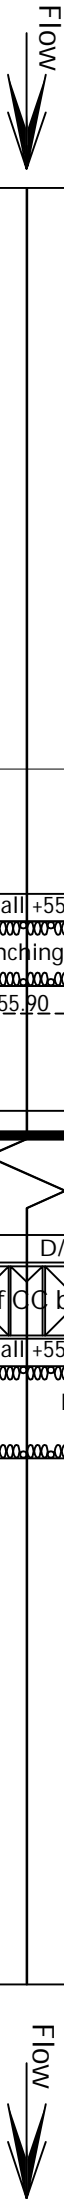

NOTE:-

1. This drawing has to be read along with the Series of Drawings from T. No /2020 to /2020
2. All dimensions are in meters, unless otherwise specified.