


HYDRAULIC DESIGN OF SUPPLY OF TREATED SURFACE WATER TO
VARIOUS VILLAGES OF BLOCKS GANDIWIND, TARN TARAN, BHIKHIWIND,
VALTOHA AND PATTI DISTRICT TARN TARAN STATE OF PUNJAB

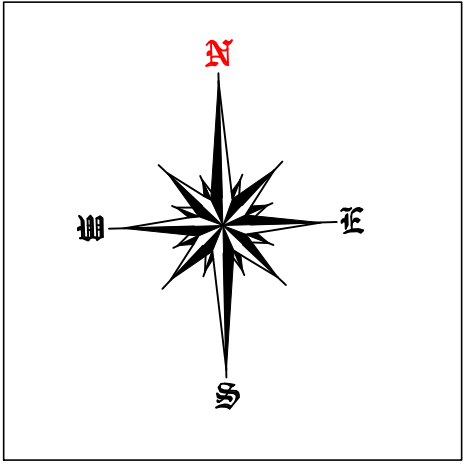

Legend:

80mm

100mm

150mm

200mm

250mm

300mm

350mm

400mm

450mm

500mm


600mm

700mm


OHSR

WTP


KEY PLAN:

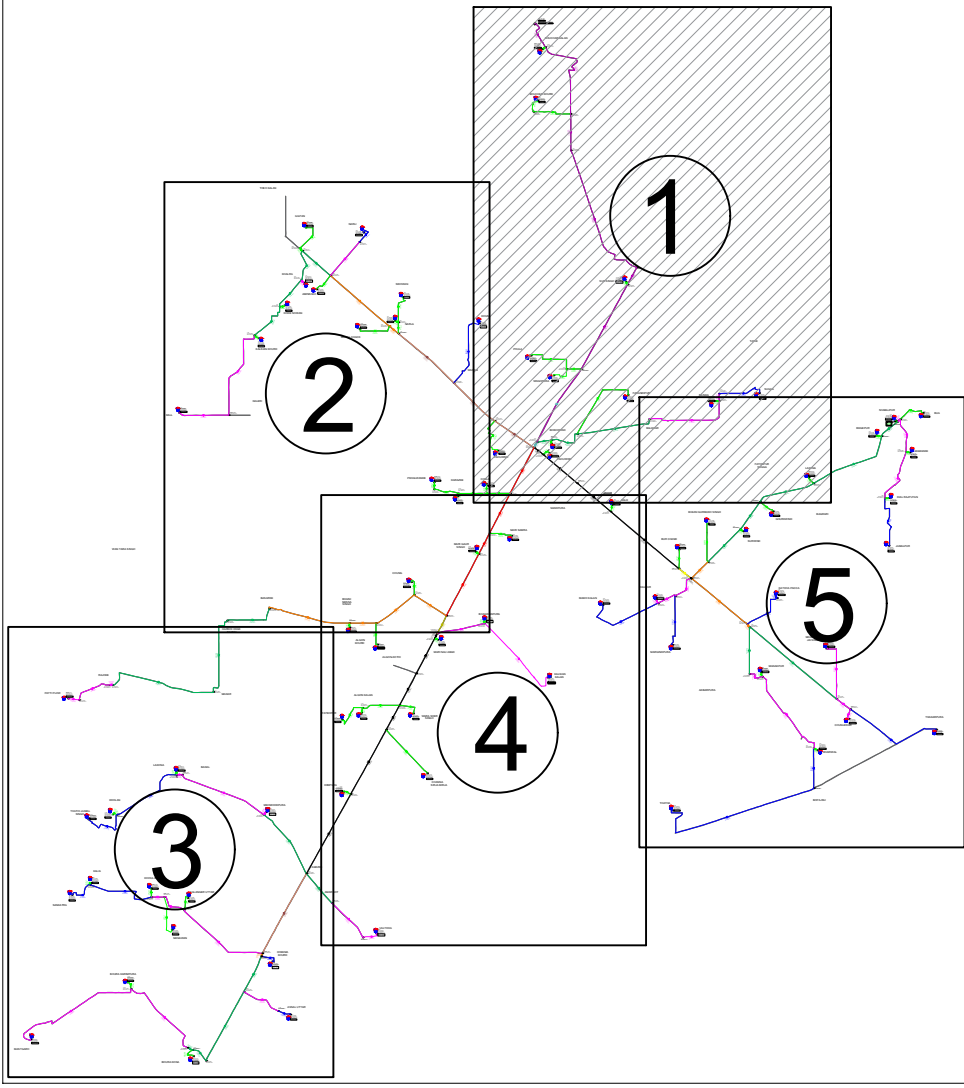


CLIENT :	GOVERNMENT OF PUNJAB				
PROJECT :	PUNJAB RURAL WATER AND SANITATION SECTOR IMPROVEMENT PROJECT / NATIONAL WATER QUALITY SUB-MISSION/NATIONAL RURAL DRINKING WATER PROGRAMME				
AGENCY :	DEVENDRA CONSTRUCTIONS COMPANY Art Emporium, 41-B, Rai Ka Bagh, Jodhpur, Rajasthan , TEL : 09414128780				
CONSULTANT :					
TITLE :	NETWORK TRANSMISSION DETAIL OF WTP TO EXISTING/PROPOSED OHSRs				
DRAWING. No.	DRG-DCC-A-BK-01	SCALE:	N.T.S.	REV.	SHEET SIZE
		SHEET:	1 OF 5	0	A0
SHEET NO.	DRN. / DATE	DGN. / DATE	CHKD. / DATE	APPD. / DATE	
01					

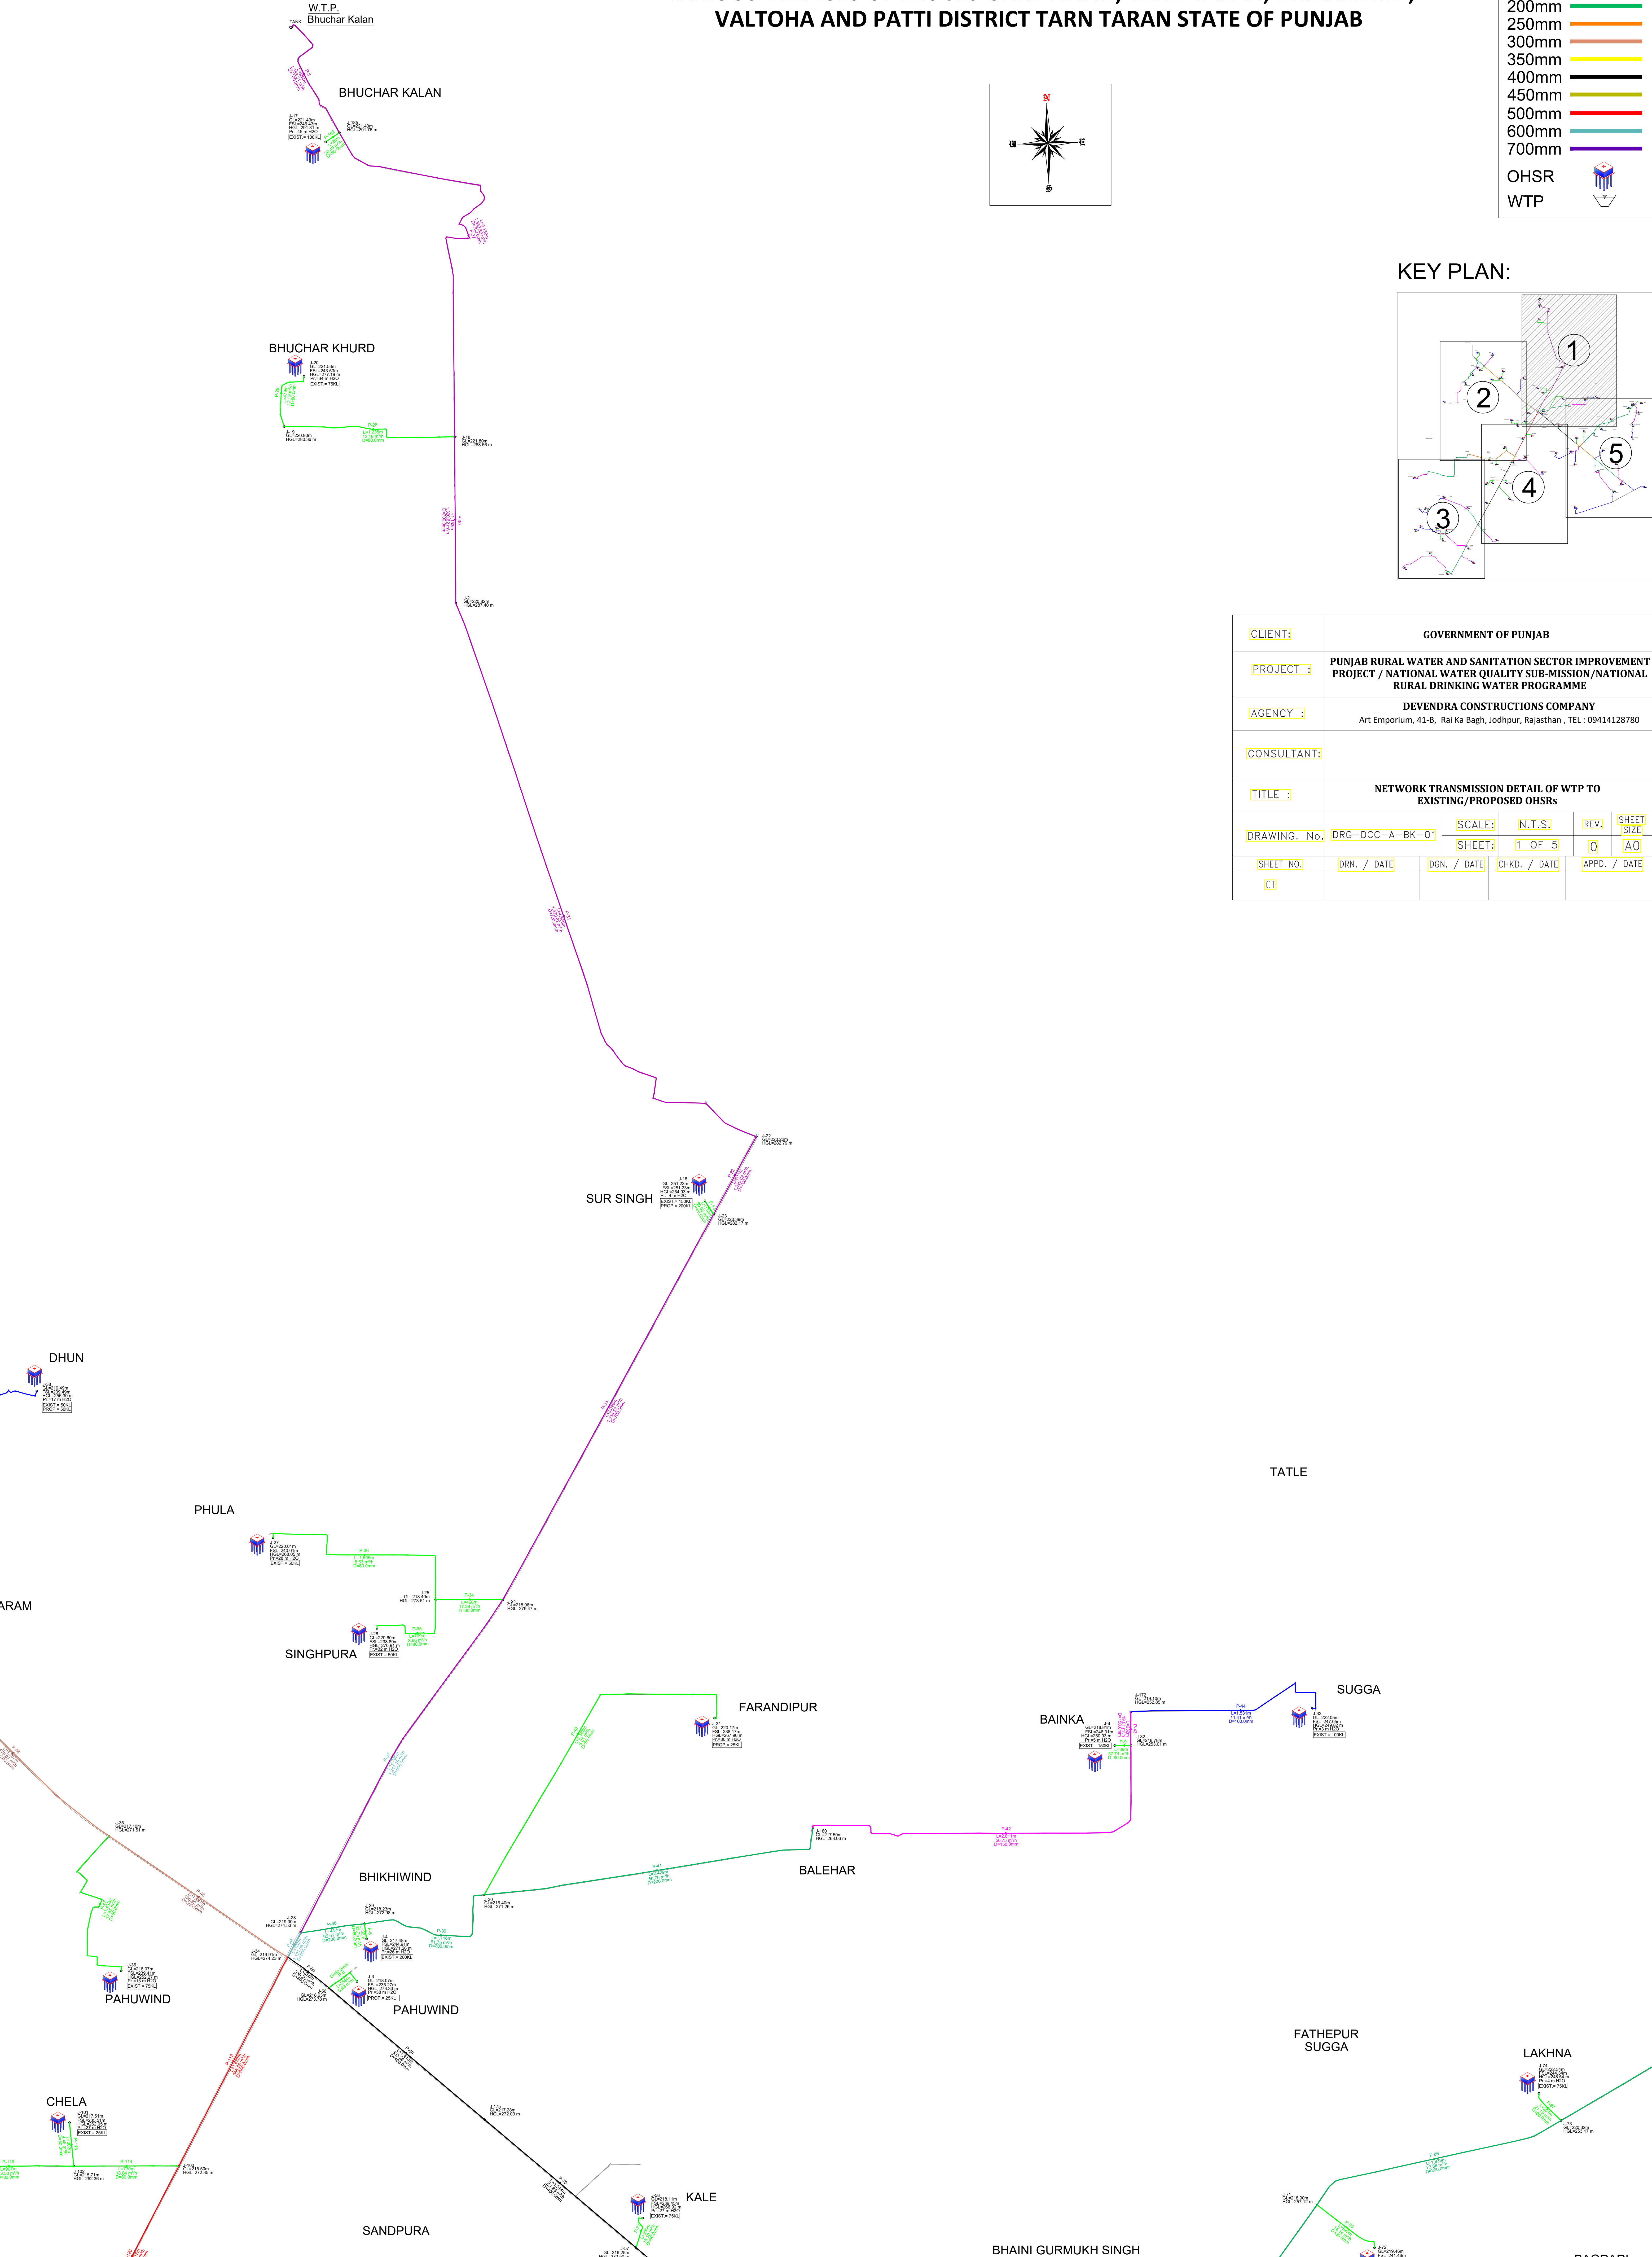


HYDRAULIC DESIGN OF SUPPLY OF TREATED SURFACE WATER TO
VARIOUS VILLAGES OF BLOCKS GANDIWIND, TARN TARAN, BHIKHIWIND,
VALTOHA AND PATTI DISTRICT TARN TARAN STATE OF PUNJAB

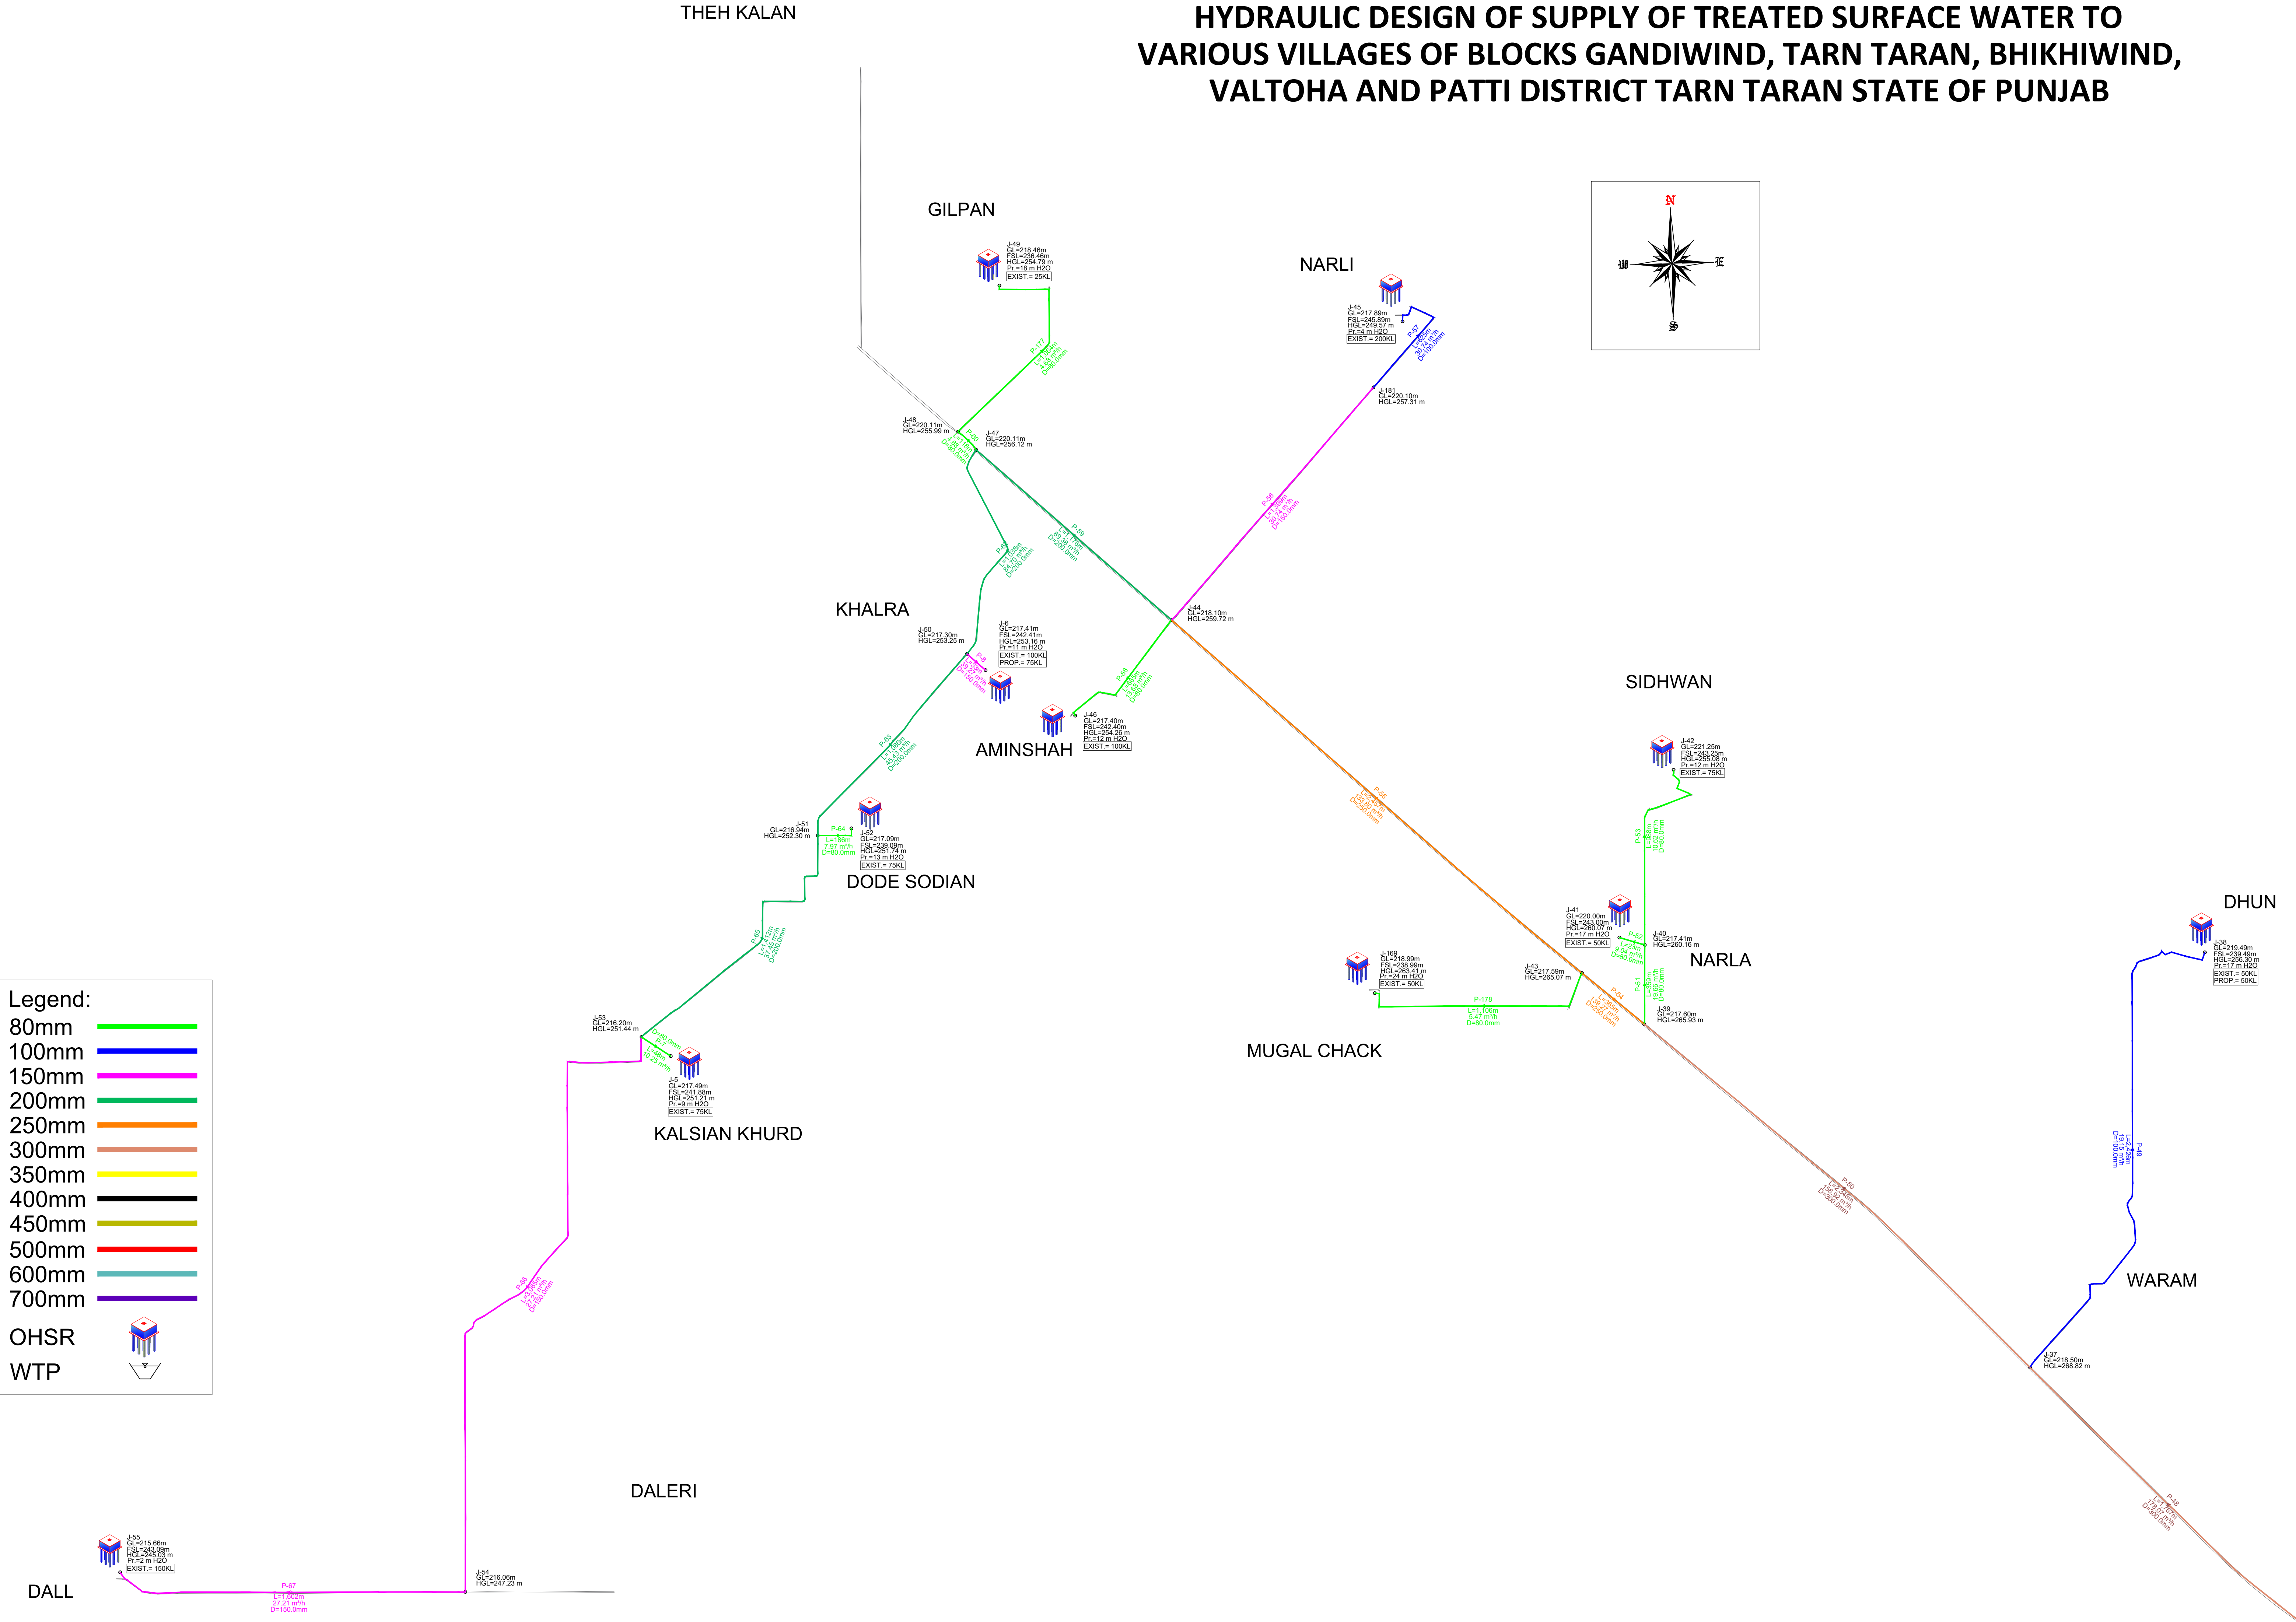

KEY PLAN:

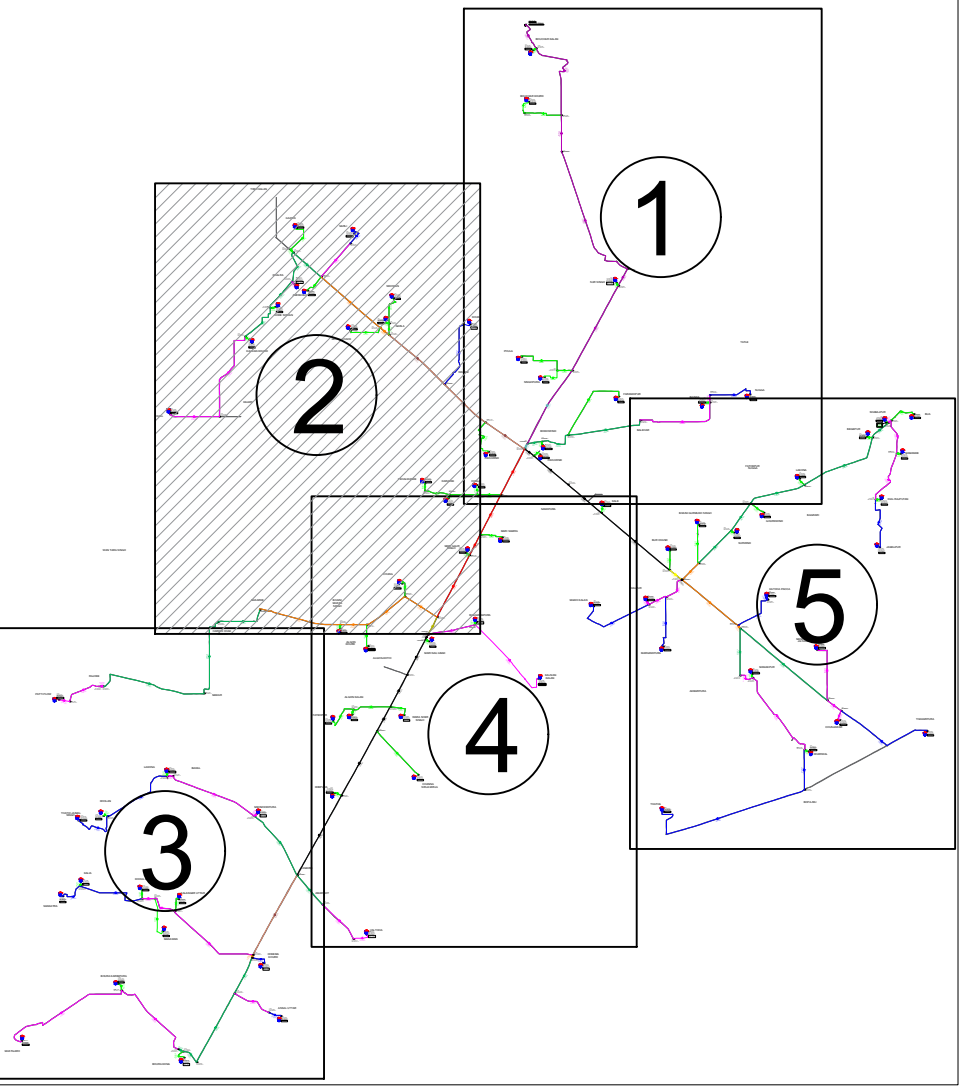



CLIENT:	GOVERNMENT OF PUNJAB				
PROJECT :	PUNJAB RURAL WATER AND SANITATION SECTOR IMPROVEMENT PROJECT / NATIONAL WATER QUALITY SUB-MISSION/NATIONAL RURAL DRINKING WATER PROGRAMME				
AGENCY :	DEVENDRA CONSTRUCTIONS COMPANY Art Emporium, 41-B, Rai Ka Bagh, Jodhpur, Rajasthan , TEL : 09414128780				
CONSULTANT:					
TITLE :	NETWORK TRANSMISSION DETAIL OF WTP TO EXISTING/PROPOSED OHSRs				
DRAWING. No.	DRG=DCC=A=BK-01	SCALE:	N.T.S.	REV.	SHEET SIZE
		SHEET:	2 OF 5	0	A0
SHEET NO.	DRN. / DATE	DGN. / DATE	CHKD. / DATE	APPD. / DATE	
01					

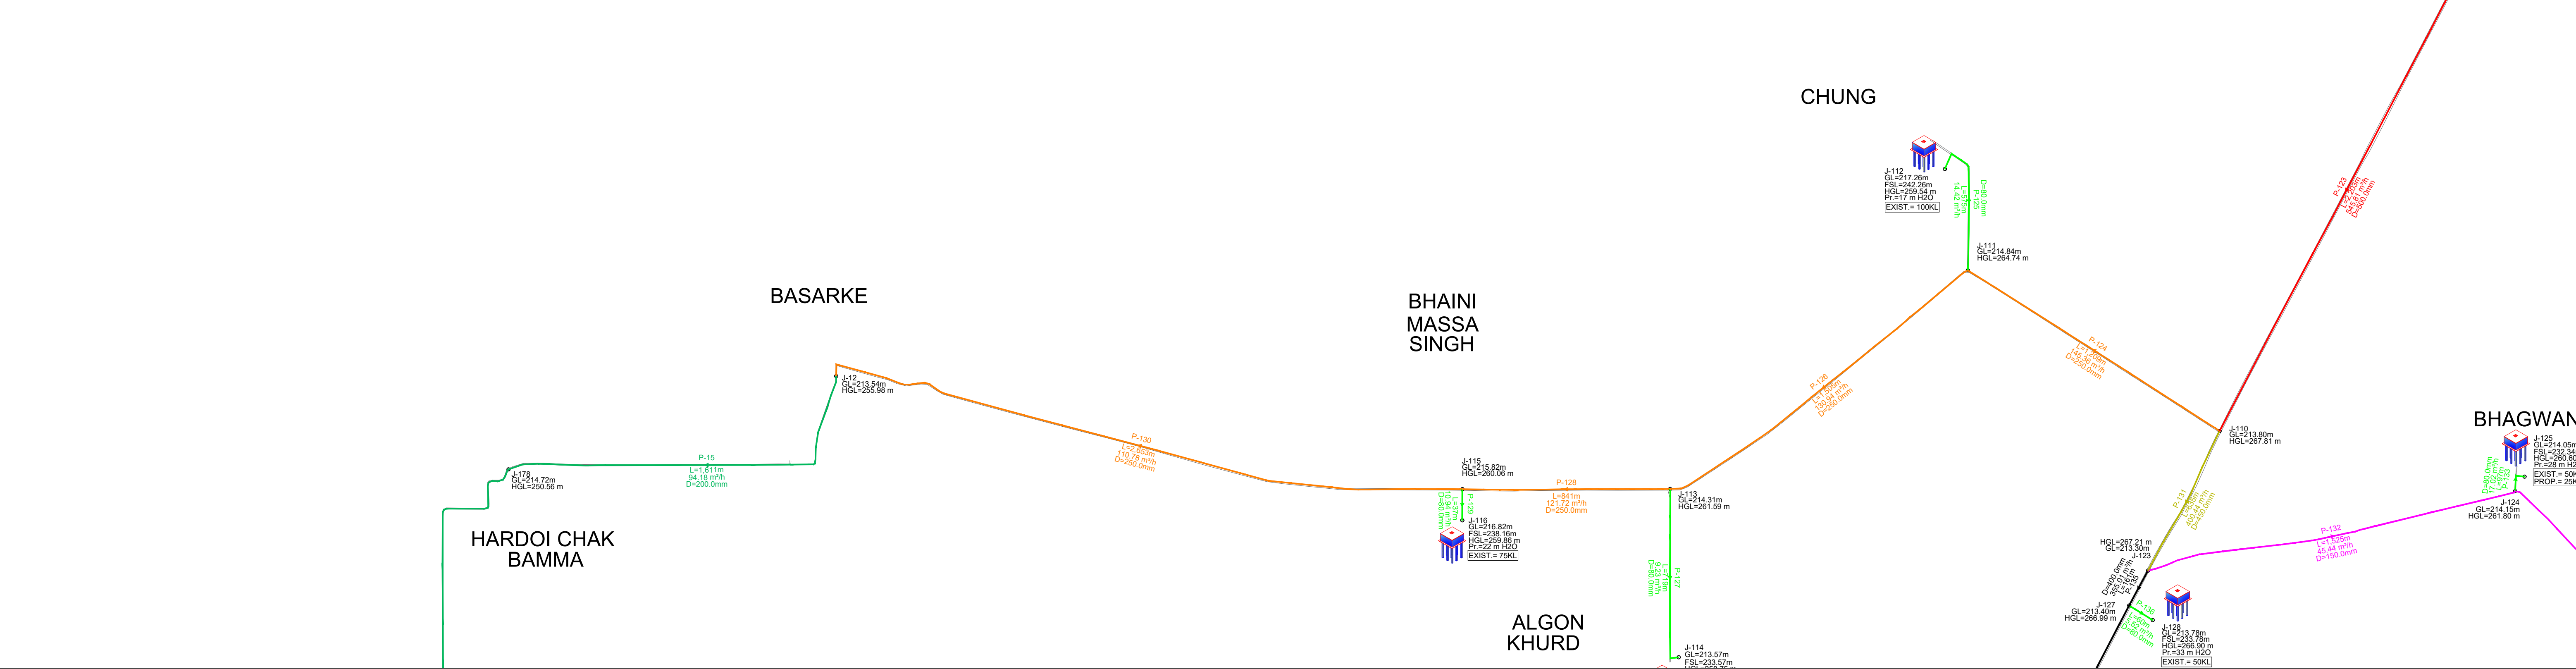



CLIENT :	GOVERNMENT OF PUNJAB				
PROJECT :	PUNJAB RURAL WATER AND SANITATION SECTOR IMPROVEMENT PROJECT / NATIONAL WATER QUALITY SUB-MISSION/NATIONAL RURAL DRINKING WATER PROGRAMME				
AGENCY :	DEVENDRA CONSTRUCTIONS COMPANY Art Emporium, 41-B, Rai Ka Bagh, Jodhpur, Rajasthan , TEL : 09414128780				
CONSULTANT:					
TITLE :	NETWORK TRANSMISSION DETAIL OF WTP TO EXISTING/PROPOSED OHRS				
DRAWING. No.	DRG-DCC-A-BK-01	SCALE:	N.T.S.	REV.	SHEET SIZE
		SHEET:	3 OF 5	0	A0
SHEET NO.	DRN. / DATE	DGN. / DATE	CHKD. / DATE	APPD. / DATE	
01					


HYDRAULIC DESIGN OF SUPPLY OF TREATED
SURFACE WATER TO VARIOUS VILLAGES OF
BLOCKS GANDIWIND, TARN TARAN,
BHIKHIWIND, VALTOHA AND PATTI DISTRICT
TARN TARAN STATE OF PUNJAB

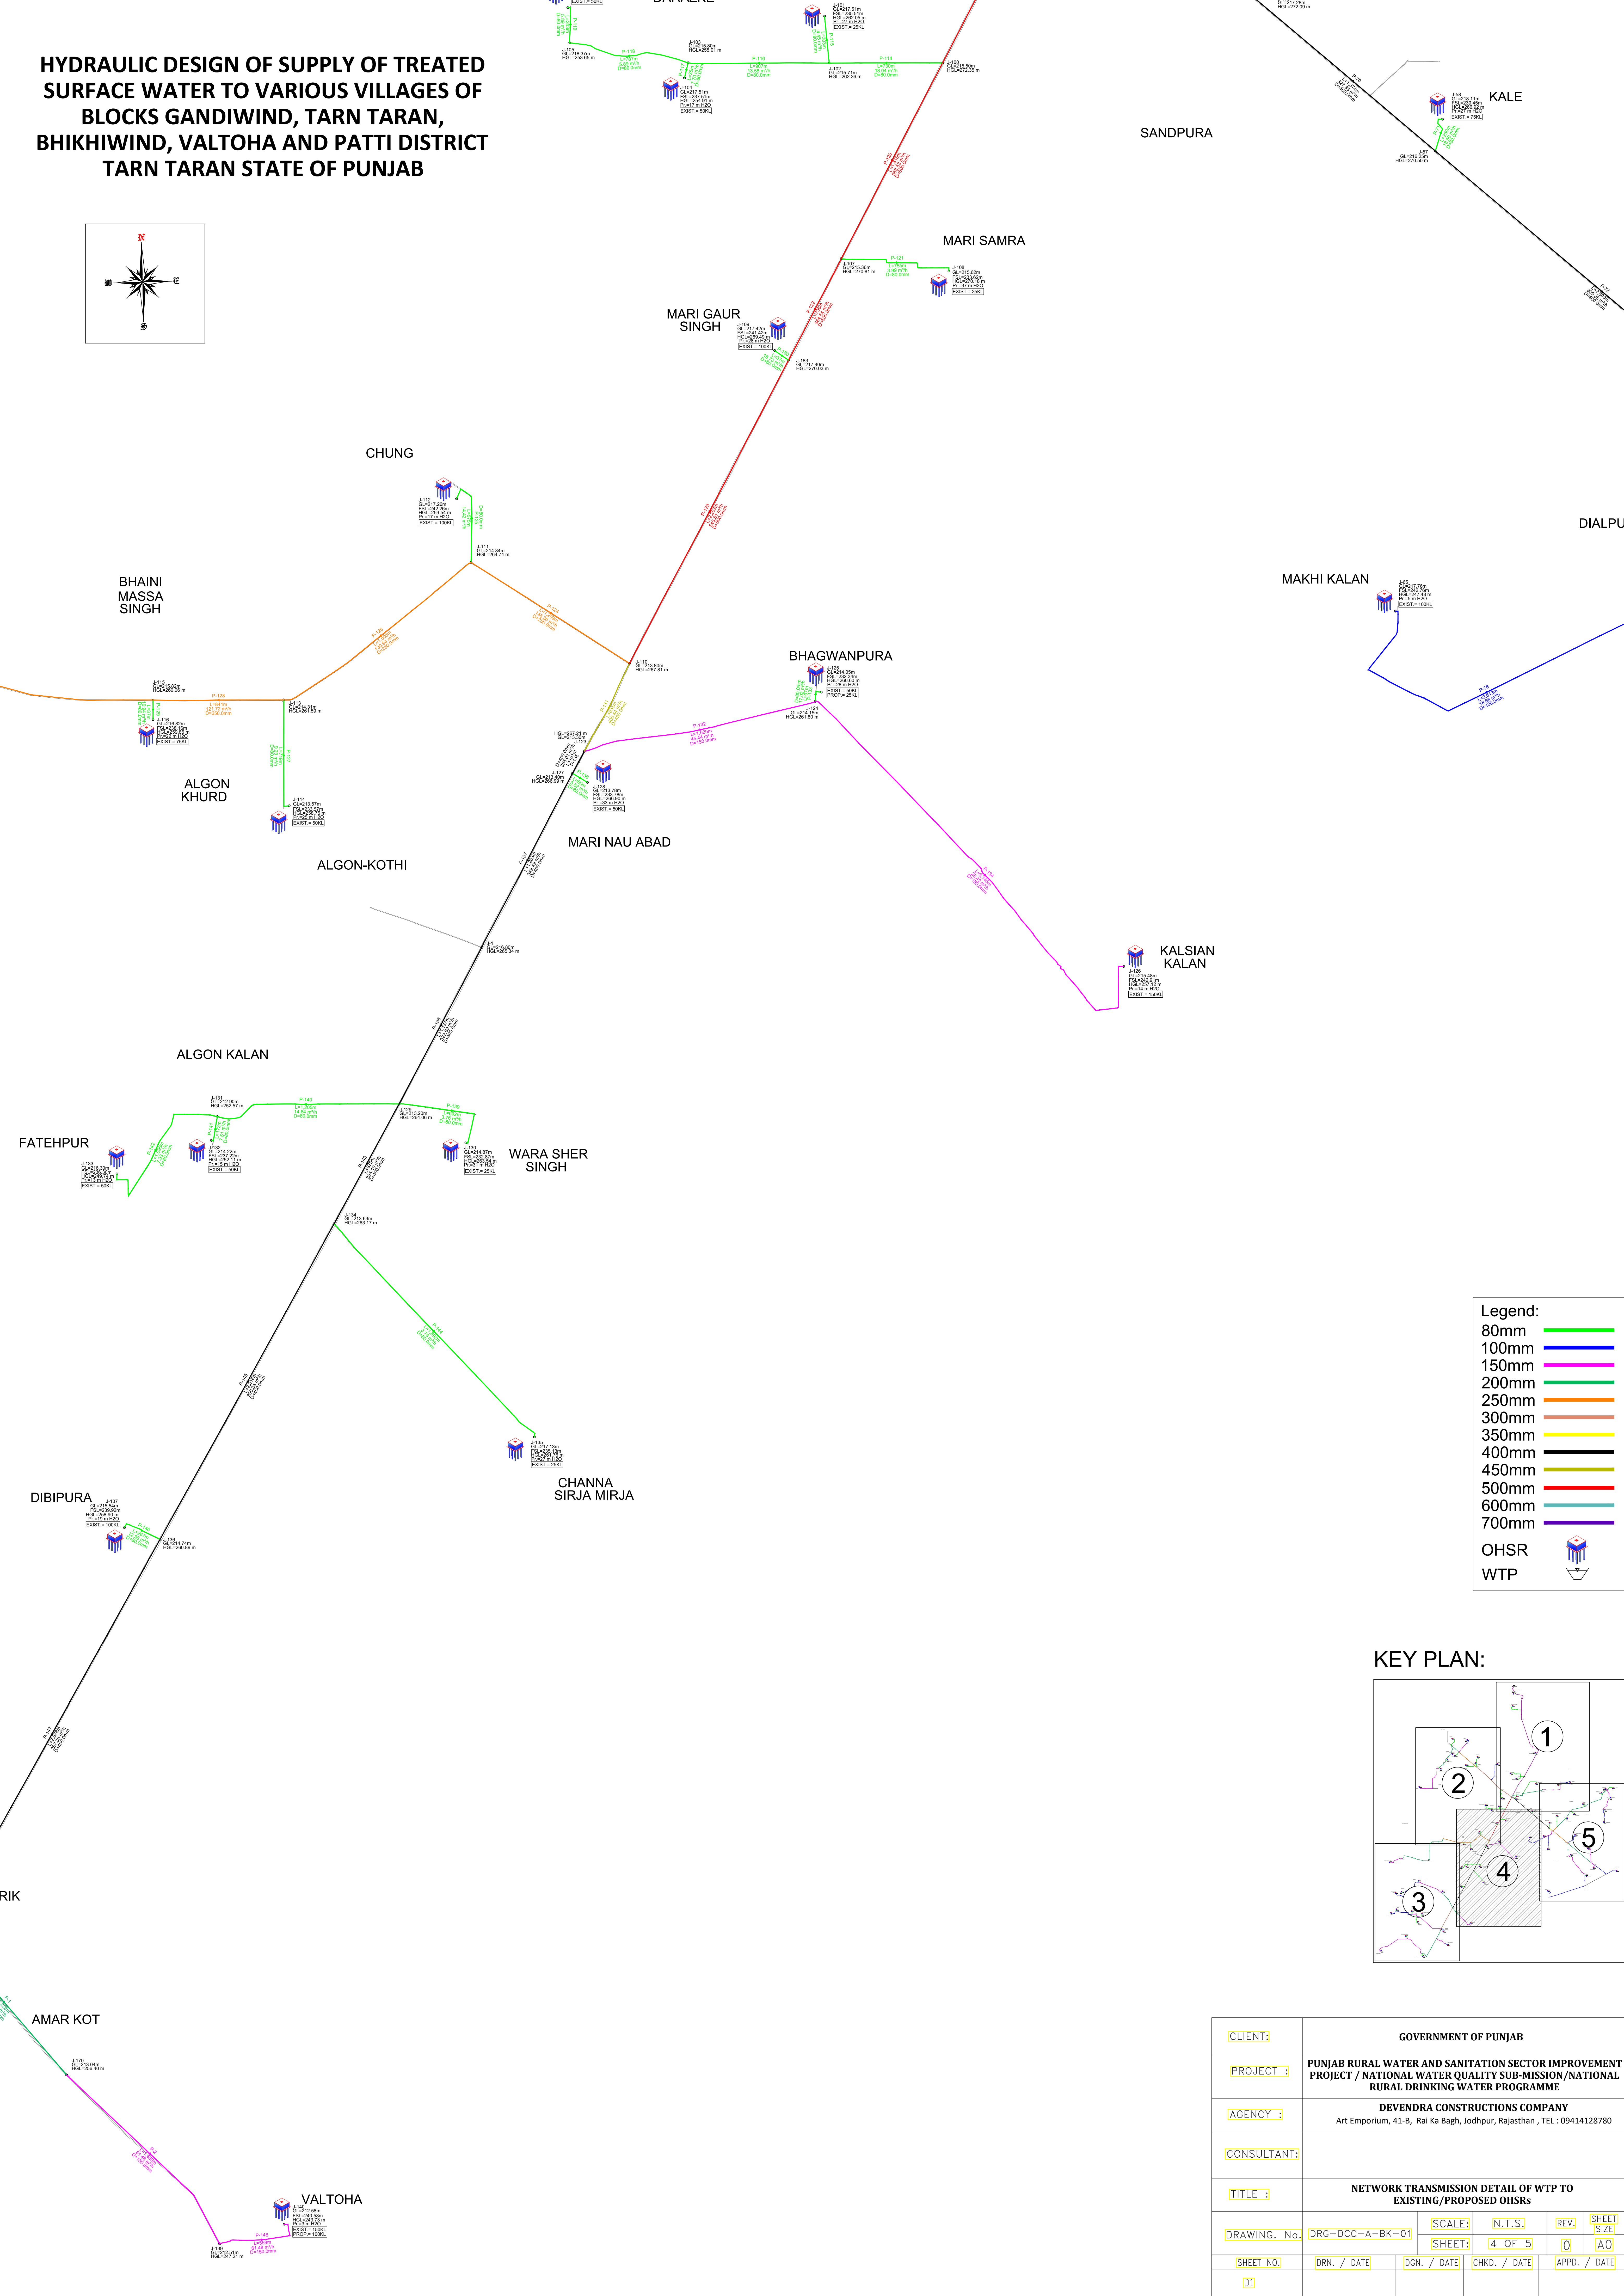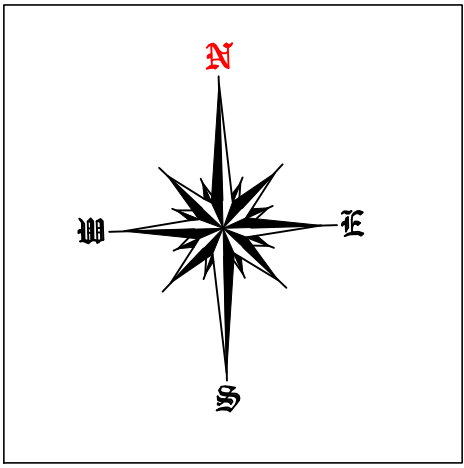


Legend:

80mm	
100mm	
150mm	
200mm	
250mm	
300mm	
350mm	
400mm	
450mm	
500mm	
600mm	
700mm	
OHSR	
WTP	

KEY PLAN:

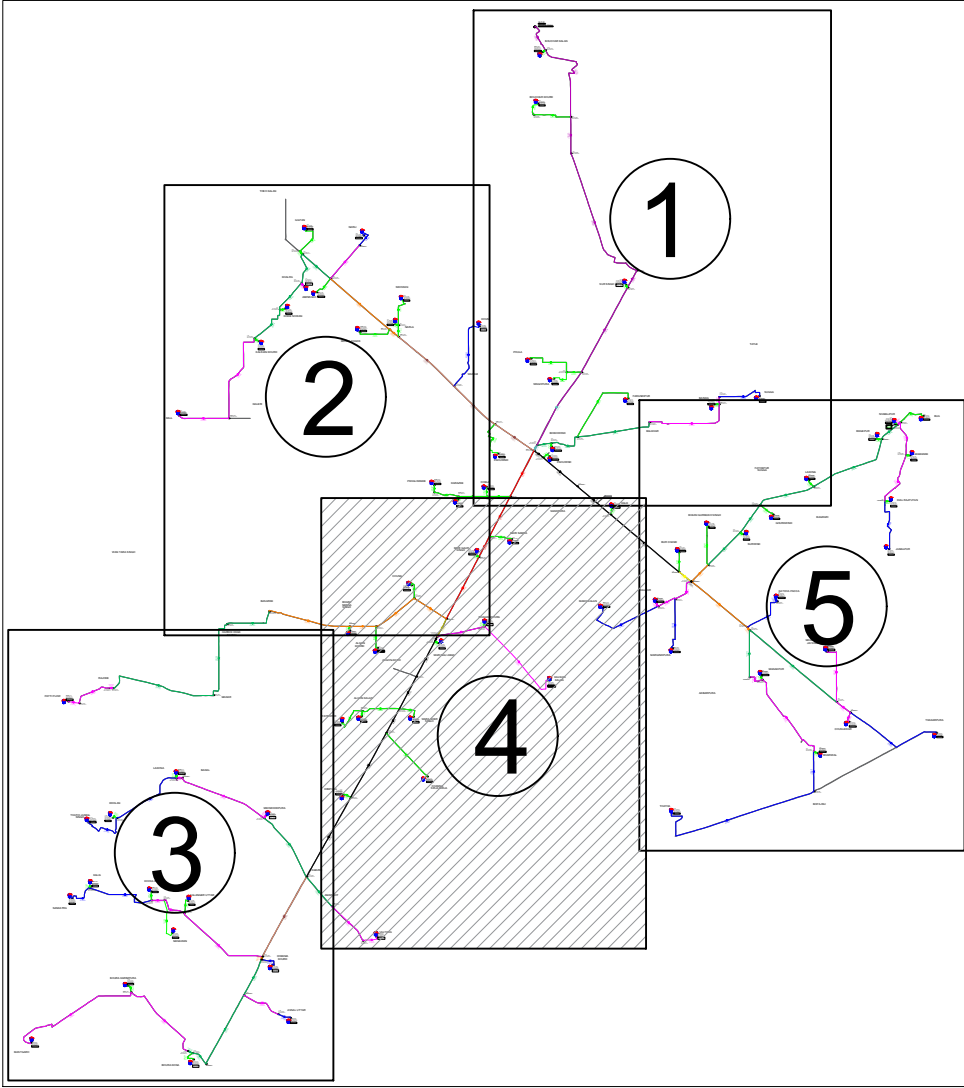


CLIENT:	GOVERNMENT OF PUNJAB					
PROJECT :	PUNJAB RURAL WATER AND SANITATION SECTOR IMPROVEMENT PROJECT / NATIONAL WATER QUALITY SUB-MISSION/NATIONAL RURAL DRINKING WATER PROGRAMME					
AGENCY :	DEVENDRA CONSTRUCTIONS COMPANY Art Emporium, 41-B, Rai Ka Bagh, Jodhpur, Rajasthan , TEL : 09414128780					
CONSULTANT:						
TITLE :	NETWORK TRANSMISSION DETAIL OF WTP TO EXISTING/PROPOSED OHSRS					
DRAWING. No.	DRG-DCC-A-BK-01	SCALE:	N.T.S.	REV.	SHEET SIZE	
					4 OF 5	A0
SHEET NO.	DRN. / DATE	DGN. / DATE	CHKD. / DATE	APPD. / DATE		
01						

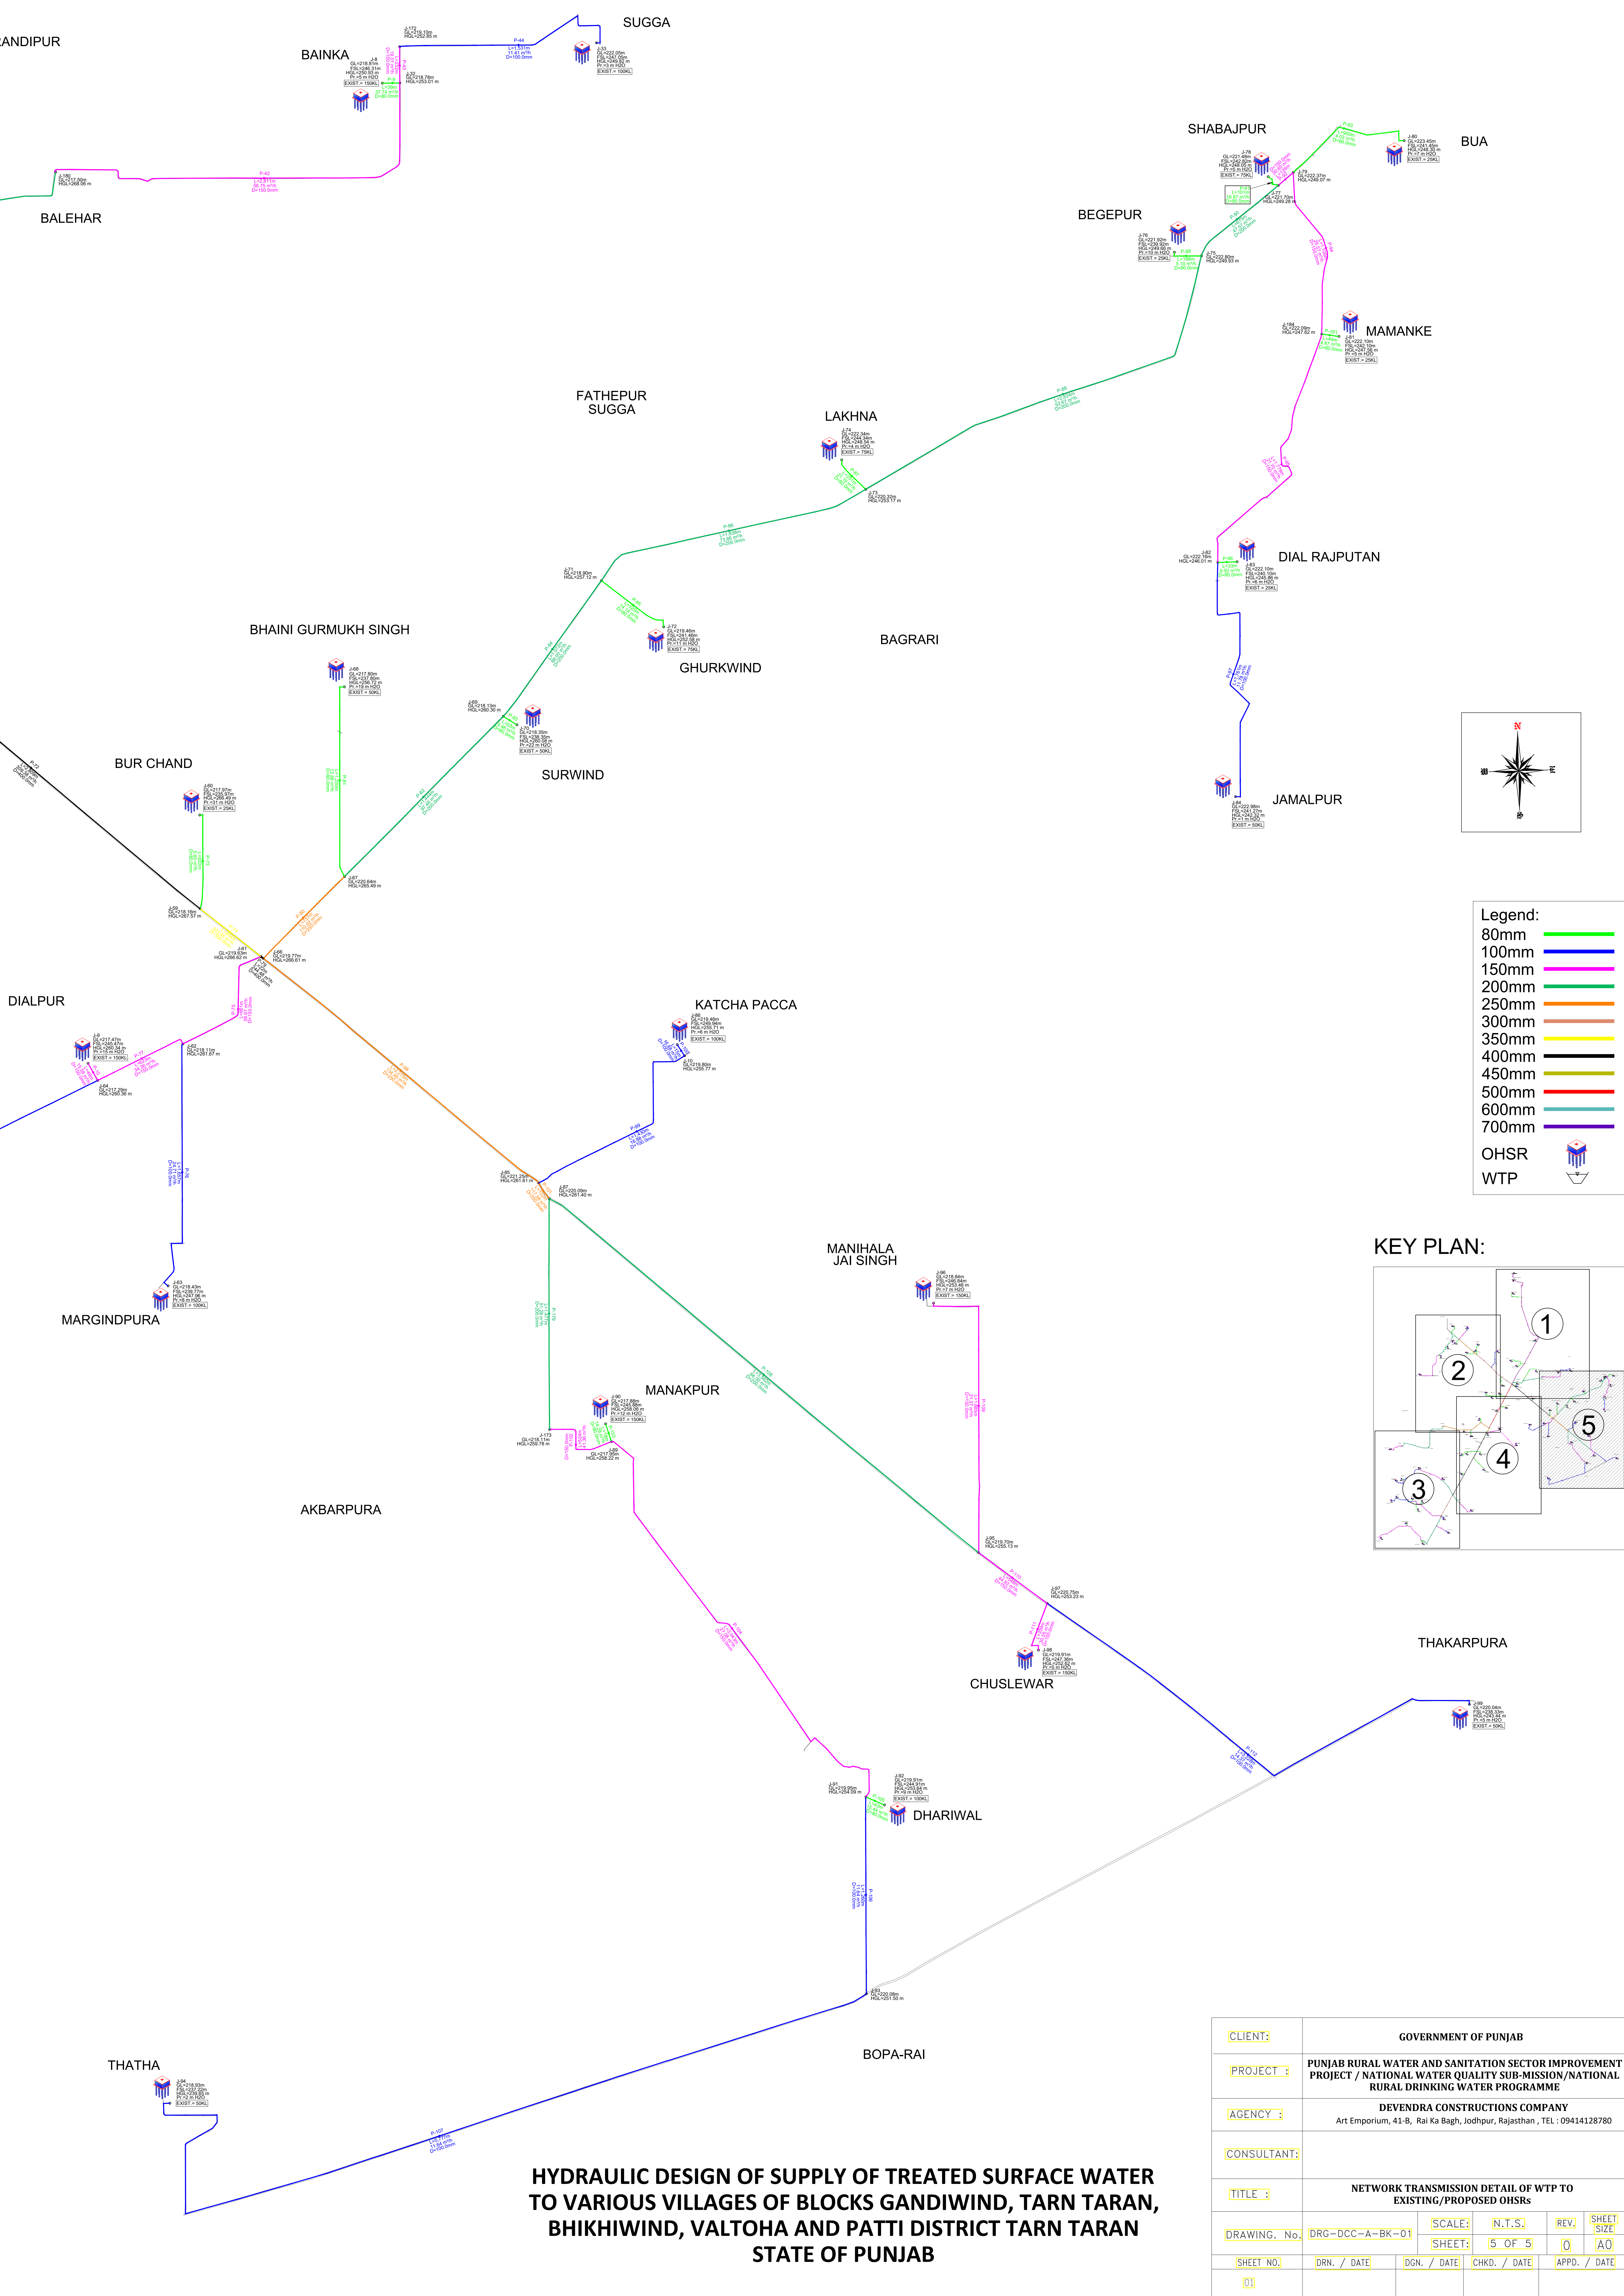

Legend:

- 80mm
- 100mm
- 150mm
- 200mm
- 250mm
- 300mm
- 350mm
- 400mm
- 450mm
- 500mm
- 600mm
- 700mm
- OHSR
- WTP

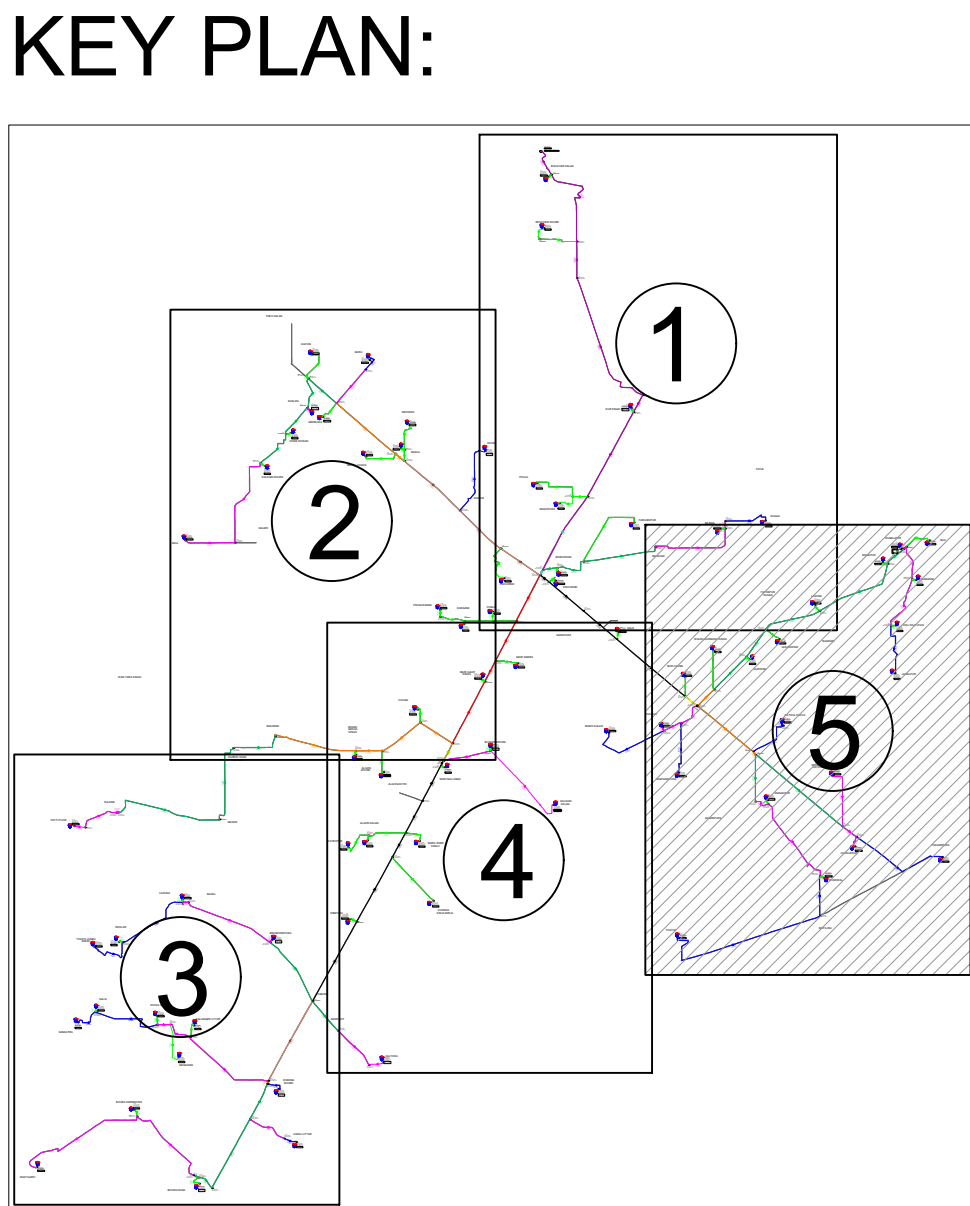

HYDRAULIC DESIGN OF SUPPLY OF TREATED SURFACE WATER TO VARIOUS VILLAGES OF BLOCKS GANDIWIND, TARN TARAN, BHIKHIWIND, VALTOHA AND PATTI DISTRICT TARN TARAN STATE OF PUNJAB

CLIENT :	GOVERNMENT OF PUNJAB				
PROJECT :	PUNJAB RURAL WATER AND SANITATION SECTOR IMPROVEMENT PROJECT / NATIONAL WATER QUALITY SUB-MISSION/NATIONAL RURAL DRINKING WATER PROGRAMME				
AGENCY :	DEVENDRA CONSTRUCTIONS COMPANY Art Emporium, 41-B, Rai Ka Bagh, Jodhpur, Rajasthan , TEL : 09414128780				
CONSULTANT:					
TITLE :	NETWORK TRANSMISSION DETAIL OF WTP TO EXISTING/PROPOSED OHSRs				
DRAWING. NO.	DRG-DCC-A-BK-01	SCALE:	N.T.S.	REV.	SHEET SIZE
SHEET NO.	DRN. / DATE	DGN. / DATE	CHKD. / DATE	APPD. / DATE	
01					