

PLAN OF M/S HARJINDRA MARRIAGE PALACE
SITUATED ON RAIKOT-MALERKOTLA ROAD, VILL.
KHURD TEH. MALERKOTLA DISTT. SANGRUR



TOTAL AREA OF SITE =4 BIGHA 1 BISWA
AS PER REVENUE
TOTAL AREA OF MARRIAGE PALACE AS PER SITE
35328 Sq.ft. OR 3925.33 Sq.yds OR 3283.2 Sq.mtrs OR 0.81 Acres

DETAIL OF COVD. AREA :-
PERMISSIBLE COVD. AREA =1313.30 Sq.m OR 14131.20 Sq.ft.
1. COVERED AREA OF KITCHEN & KIT. STORE =65'X21'-6"=1397.5 Sq.ft.
2. PROPOSED COVERED AREA OF MARRIAGE HALL
=(78'-6"X51'-6")+(28'-3"X(51'-6"+40'-7 1/2"))/2=5344.01 Sq.ft.
3. PROPO. COVERED AREA OF PORCH=12'X10'-3"=123.00 Sq.ft.
4. PROPO. COVERED AREA OF TOILETS & PROJECTION=(31'X13'-6")+(31'X3')=511.50 Sq.ft.
5. COVD. AREA OF DINNING HALL=(71'-6"+76")/2+(48'-6"+38'-9")/2 =3217.34Sq.ft.
6. PROPO. COVD. AREA OF FIRST FLOOR =31'X14'-3"=441.75 Sq.ft.
PROPOSED COVD. AREA 6420.26 Sq.ft.

TOTAL COVD. AREA 11035.10 Sq.ft. OR 1025.56 Sq.mtrs
OPENINGS OF HALL ARE NOT LESS THAN 1.5 MTRS.
REQUIRED PARKING AREA =50% OF PLOT AREA=17664.00 Sq.ft.
PROVIDED PARKING AREA=
POCKET 1+2+3+4+5=1553.73+7035.84+1710.625+1292.50+6299.66 = 17892.35 Sq.ft.

PROPOSED PORTION SHOWN AS
PROPOSED URINALS =7NO.
WC'S PROPOSED (SHE) =7NO.
PROPOSED WC'S FOR HANDI. MEN & WOMEN =2NO.
WC'S PROPOSED (HE) =3NO.


SIG/APPLICANT	DRAWN BY

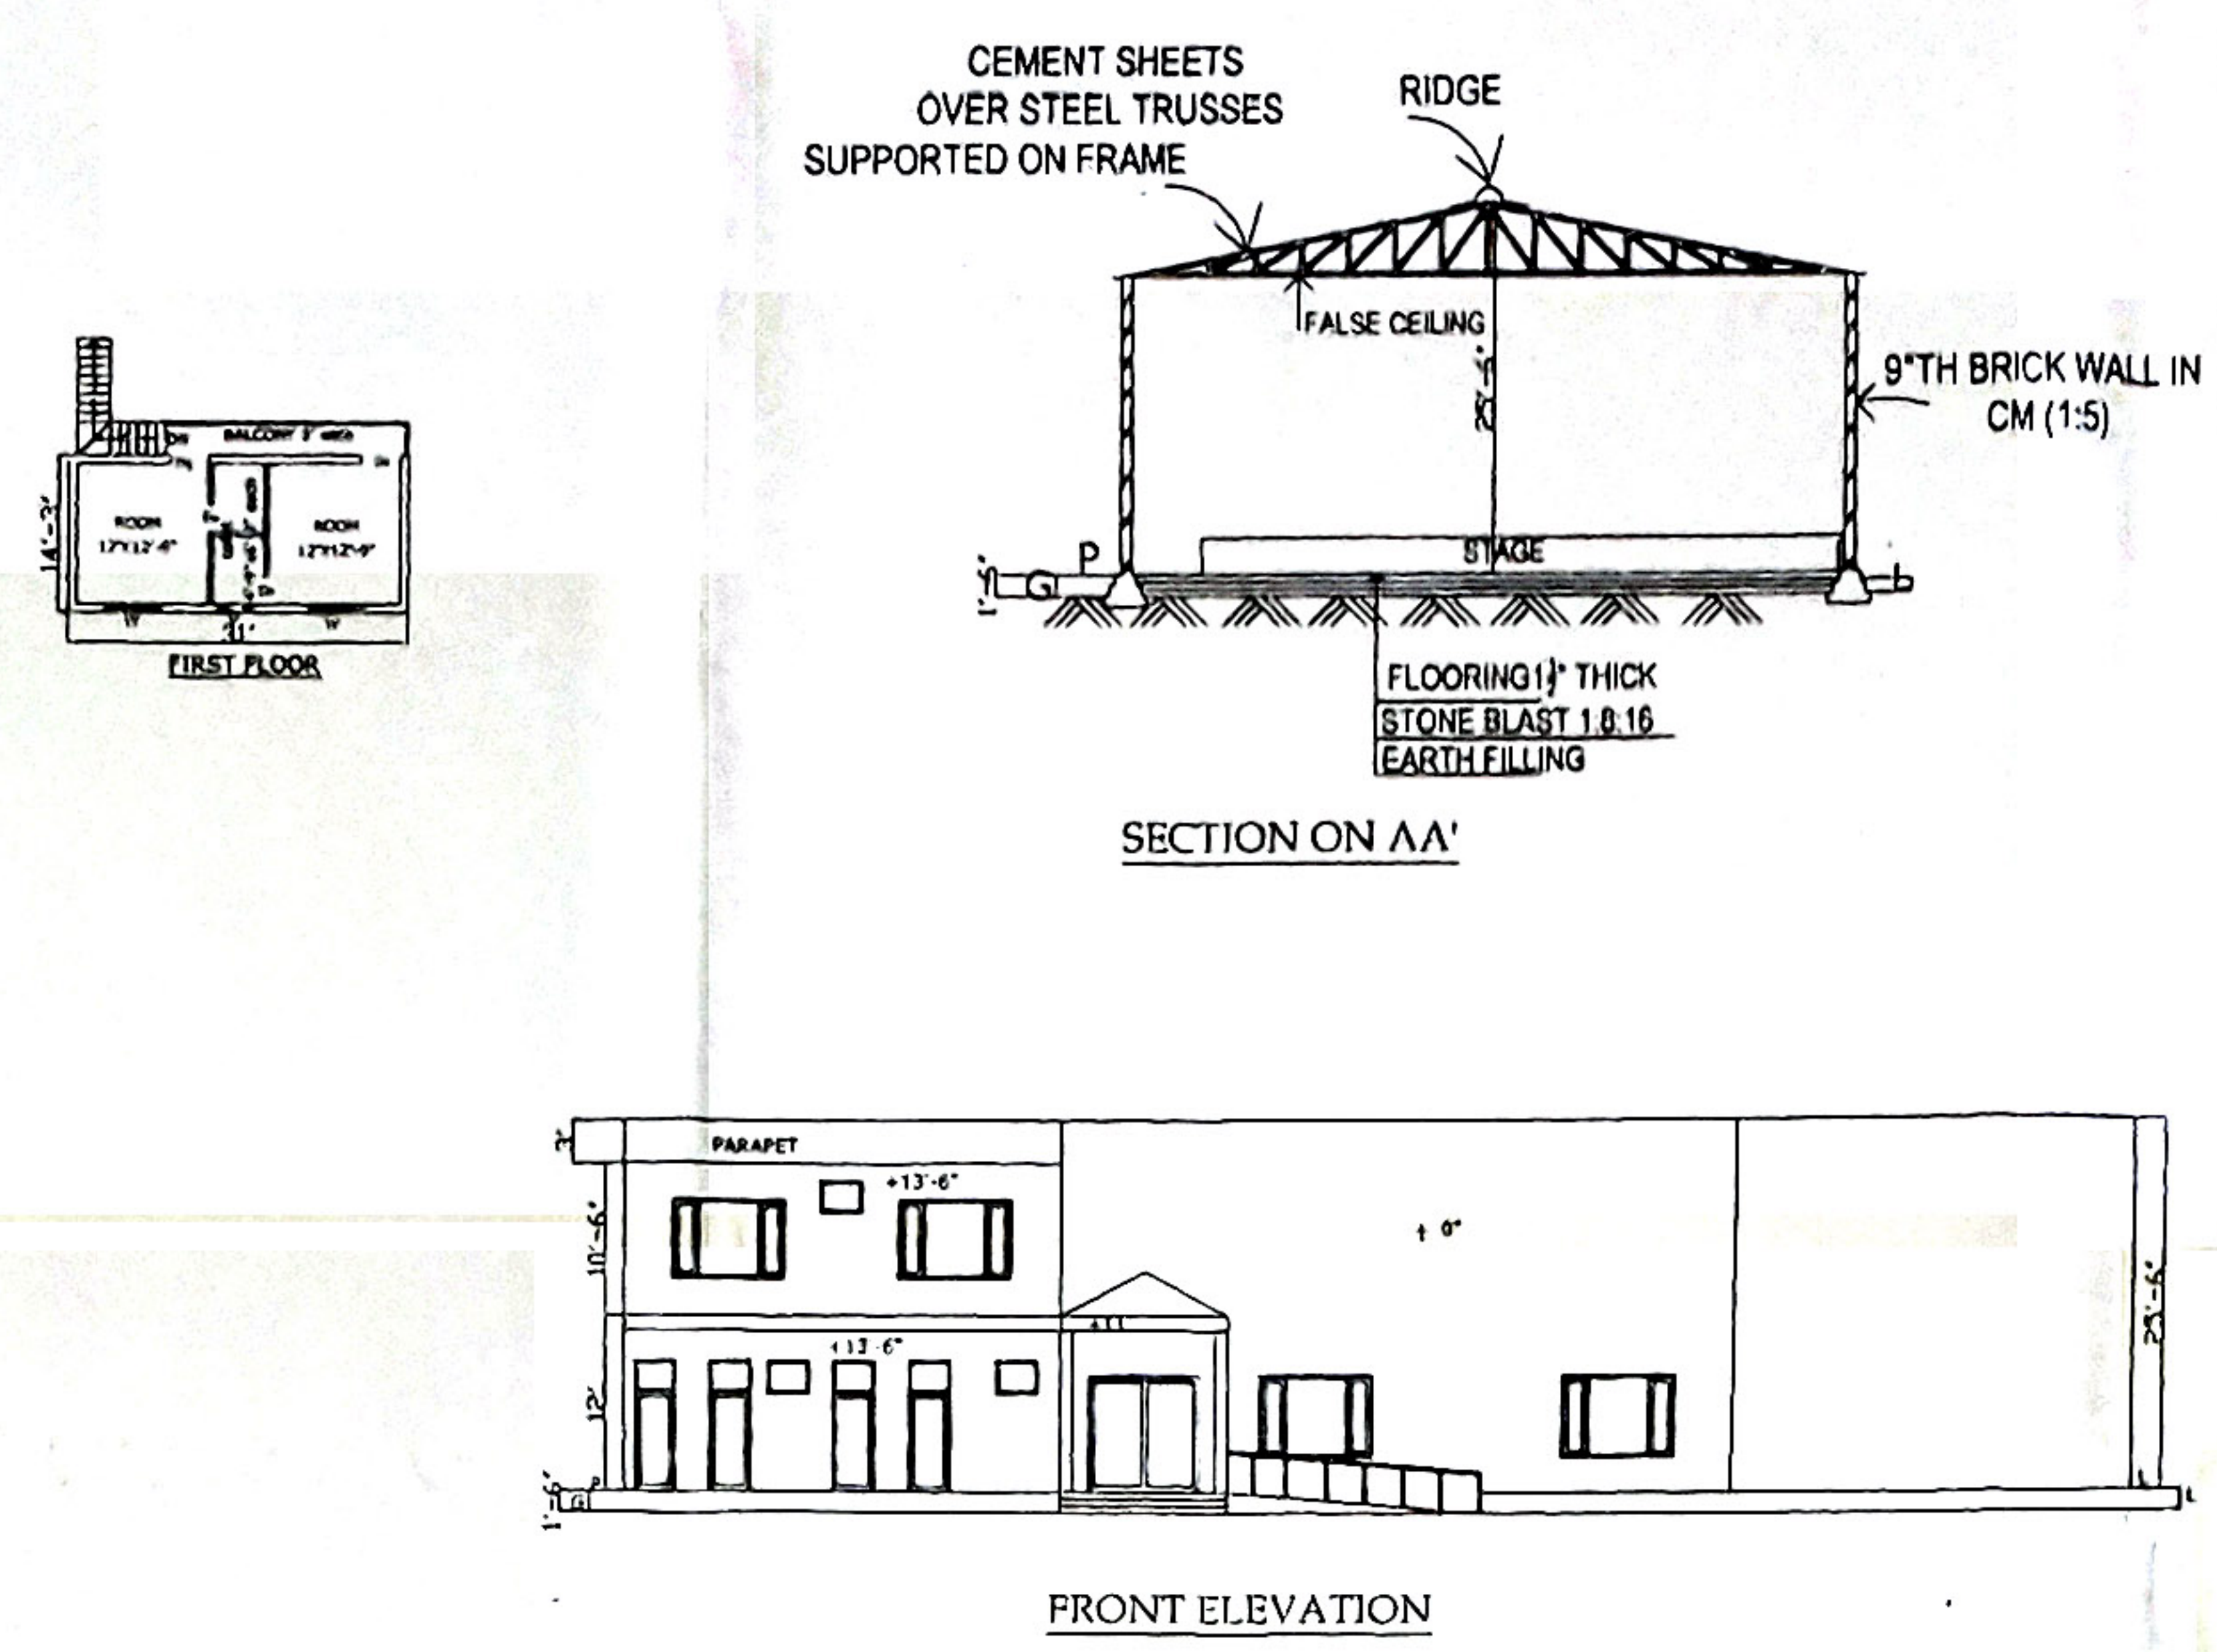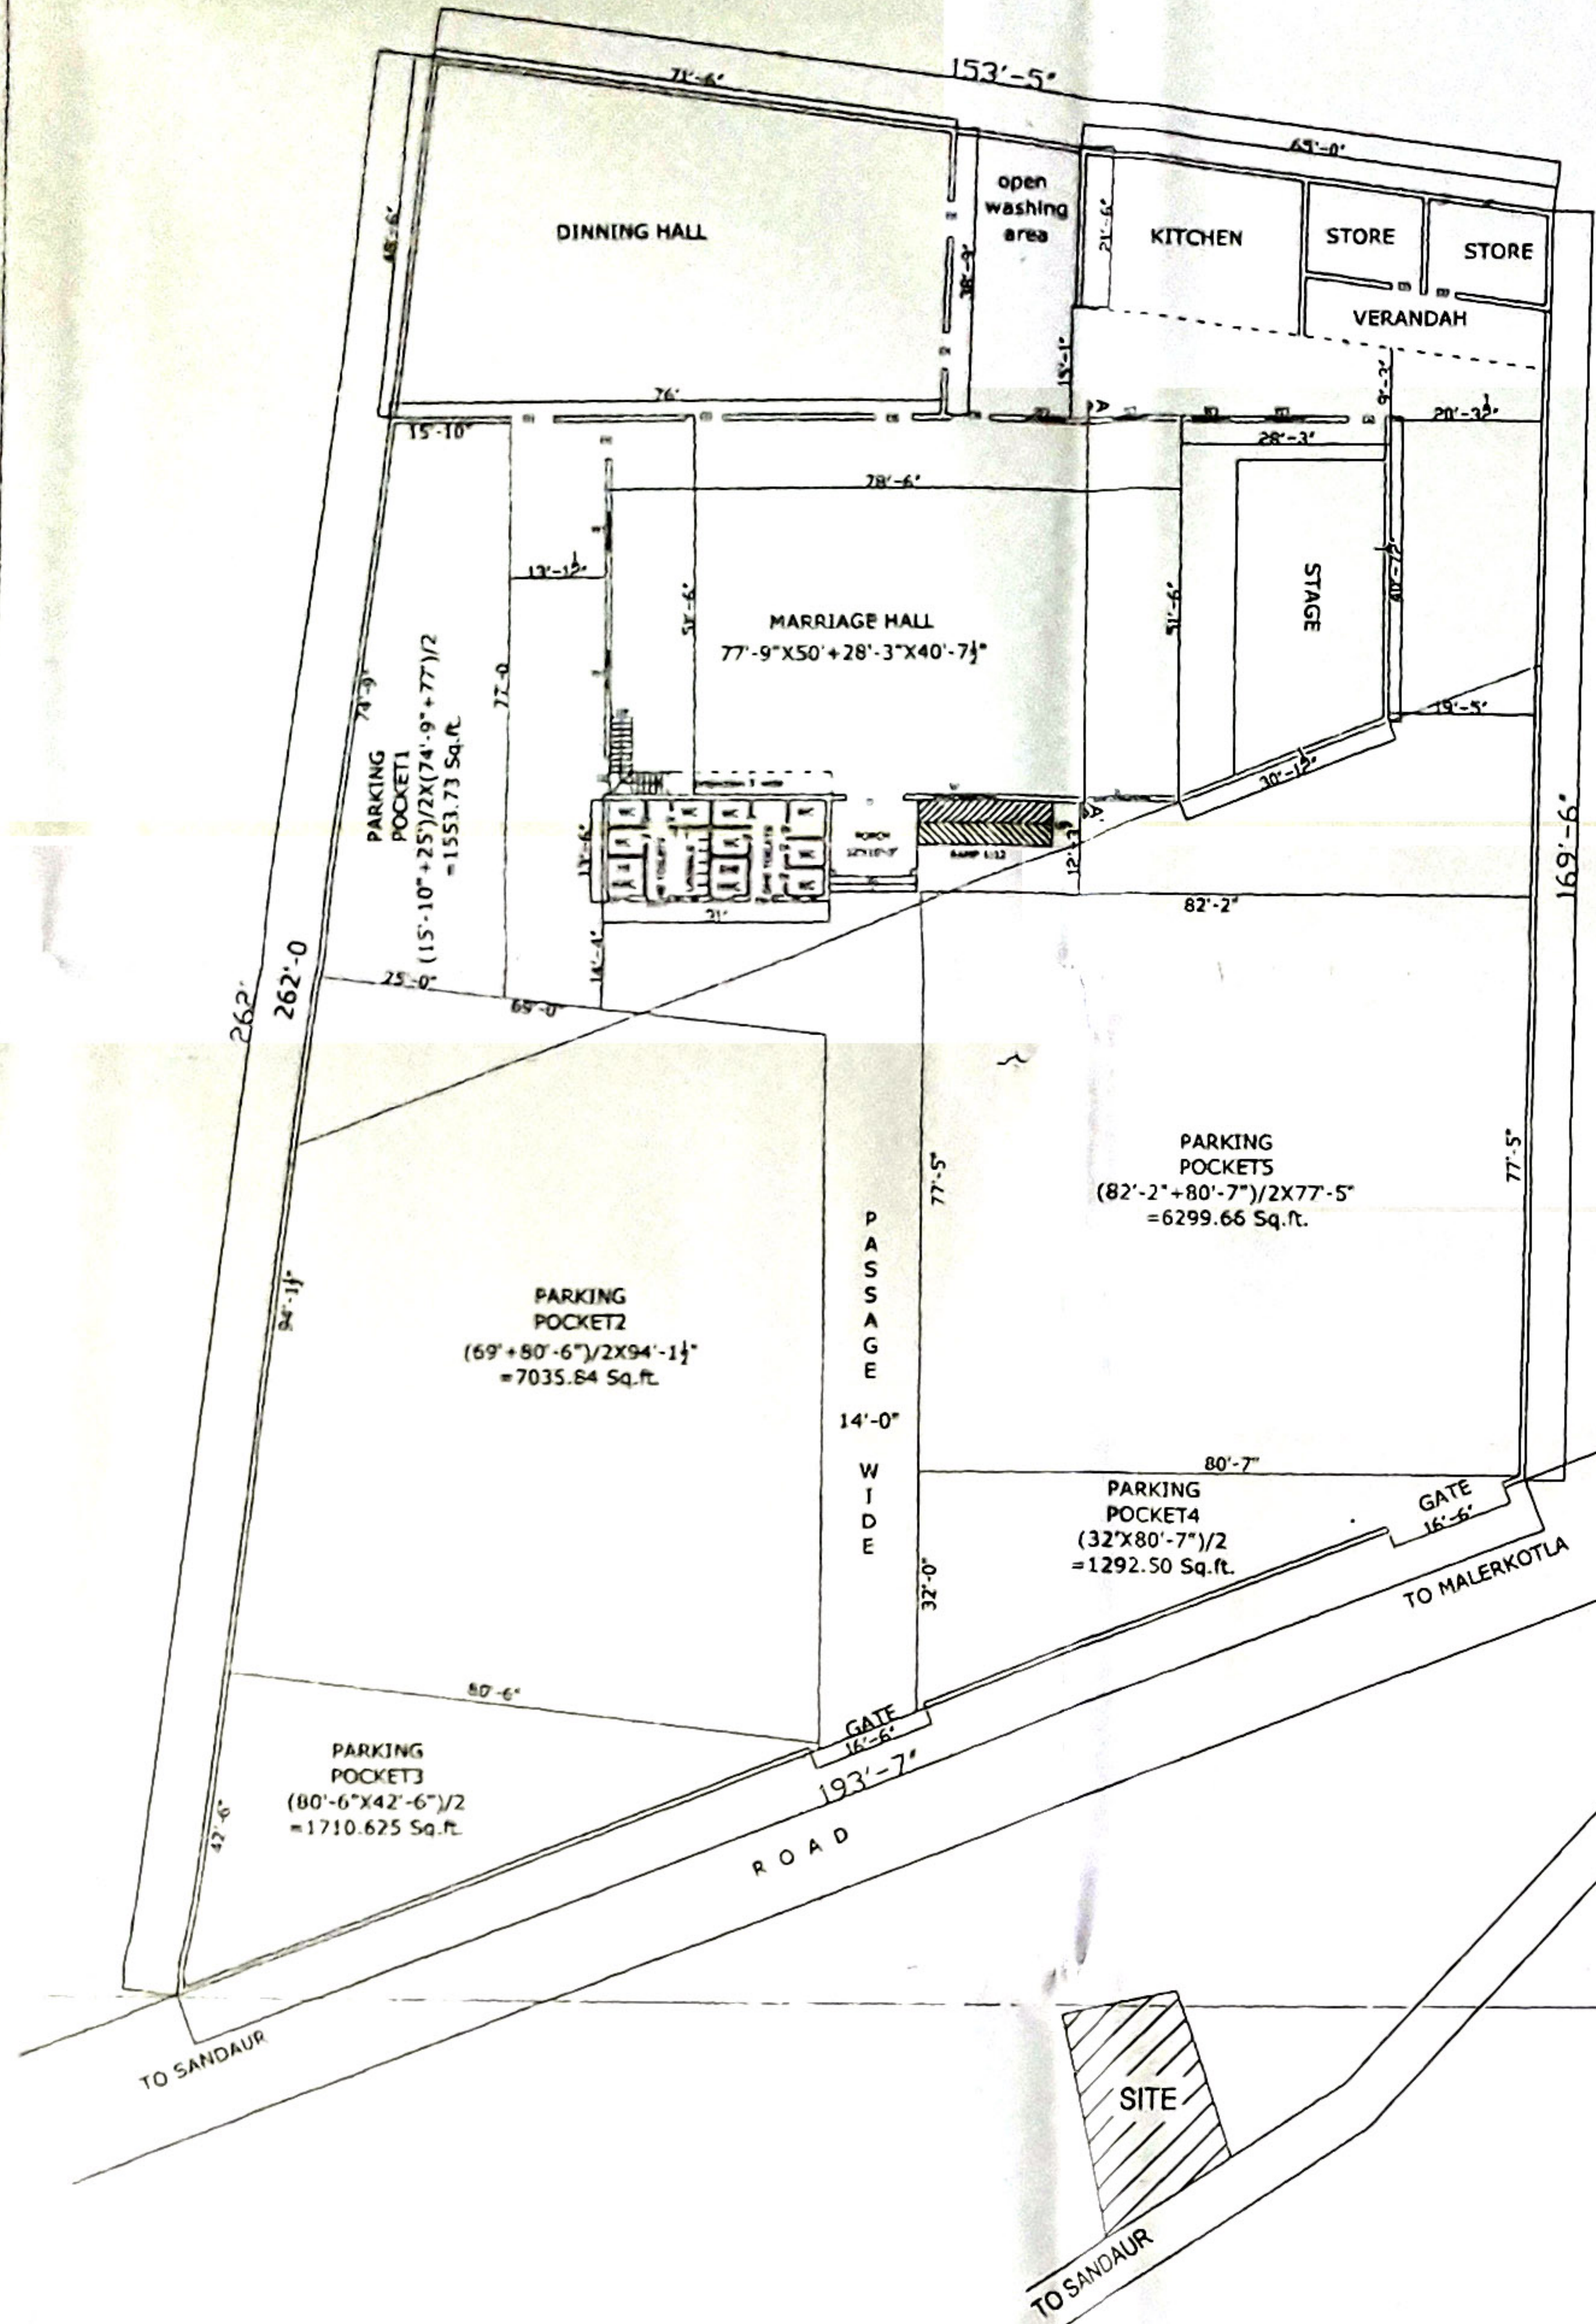

JOINERY DETAIL

DESCR.	SIZE	CILL	TOP
D	8'X8'	-	8'
D1	6'X8'	-	8'
D2	5'X8'	-	8'
D3	4'-0"X8'	-	8'
D4	3'-6"X8'	-	8'
D5+V	3'X9'	-	9'
D6	2'-6"	-	7'
W	8'X5'-6"	2'-6"	8'
W1	5'X5'-6"	2'-6"	8'
V	3'-0"X2'	6"	8'

ALL DOORS, WINDOWS, INTERIOR DECORATIVE MATERIALS ARE FIRE RESISTANT

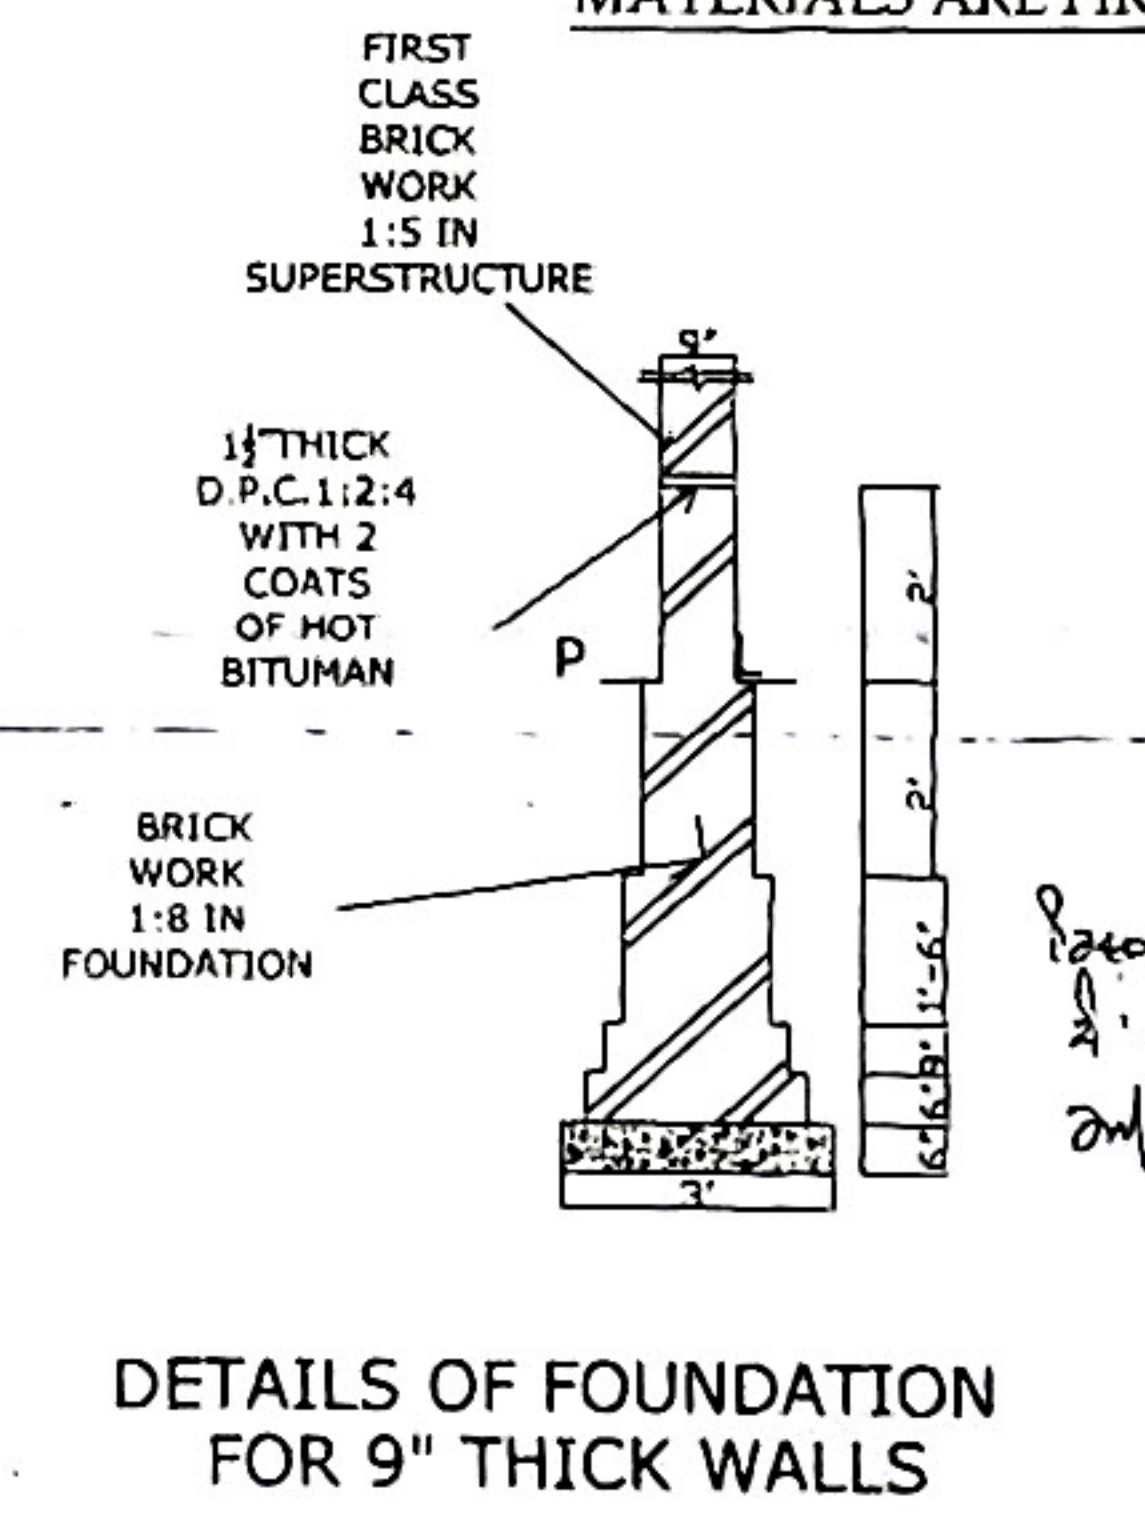

For HARJINDRA PALACE
General Supt
Prop
Executive Engineer,
Const. Divn. P.W.D. B&R
Majerkotla
Sub Divisional Engineer
Provl. Sub Division B&R
MALERKOTLA