


<u>INDEX</u>	
A 	ML BOUNDARY PILLARS
	ML BOUNDARY
	RECLAIMED
	NATIONAL HIGHWAY No.215
	INFRASTRUCTURE

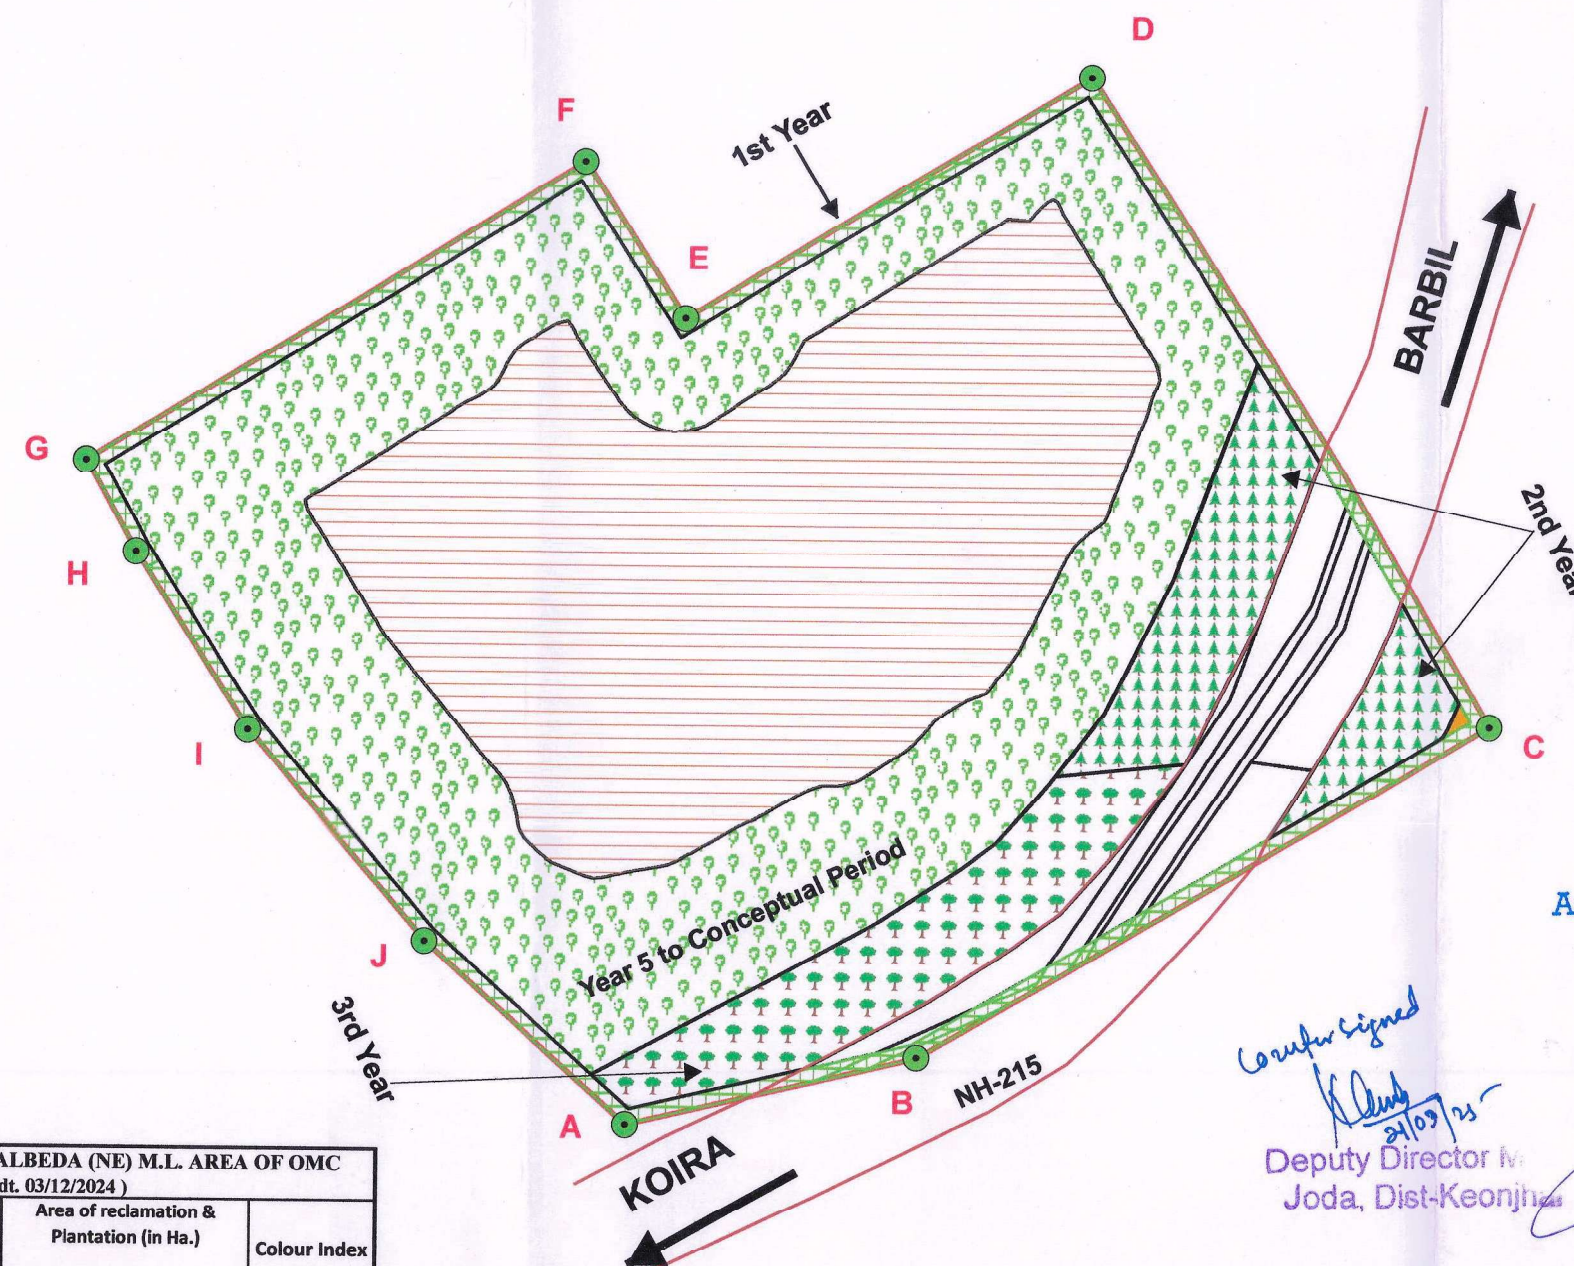

Justiang
(S.A. Jod)


TAHASILDAR
BARBIL


Asst. Mining Officer
O/o. the D. D. M.
JODA CIRCLE
DIST-KEONJHAR

the D. D. M
ODA CIRCLE
T-KEONJHAR
Forest Range Office
Barbil Range


REVENUE INSPECTOR
BHADRASAHU

Deputy Director M.
Joda Dist-Keonjhar


Asst. Mgr. Conway

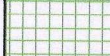TABLE SHOWING THE CALANDER OF MINING WITH RECLAMATION & PLANTATION IN RENGALBEDA (NE) M.L. AREA OF OMC (As per mining plan approved by IBM vide letter no No. RMP-2303/2024-25-IBM RO BBS dt. 03/12/2024)							
Year	Name of the quarry to be mined	Production of Iron Ore in lakh MT/yr	Removal of Waste in m ³	Location for disposal of Over Burden	Location of reclamation & plantation	Area of reclamation & Plantation (in Ha.)	Colour Index
Year-1	Pit-1	5.000	46870.640	Temporary Dump-1	7.5m along M.L Boundary	1.496	
Year-2	Pit-1	10.000	92616.110	Temporary Dump-1	50m strip on either side of NH-215	1.453	
Year-3	Pit-1	20.000	56358.620	Temporary Dump-2	50m strip on either side of NH-215	1.492	
Year-4	Pit-1	20.000	79675.540	Temporary Dump-3	Waste Dump	0.000	— -
Year-5	Pit-1	20.000	125699.330	Temporary Dump-3	Waste Dump	0.000	— -
Year-5 to Conceptual period	Pit-1	88.300	2123779.760	Backfilling	Bench	9.220	
Total		163.300	25,25,000			13.661	

**PLAN SHOWING THE ML AREA OVER 59.807 ACRES OR 24.203 HA.OF
RENGALBEDA (NE) IRON ORE MINES IN VILLAGES NUAGAON &
GANDHALPADA UNDER BARBIL TAHASIL OF KEONJHAR DISTRICT, ODISHA**

PHASED RECLAMATION & PLANTATION PLAN

SCALE: 1:4000

 

0 50 100 200 300 Meters

OMC. LTD.