


PROPOSED FOREST LAND TO BE DELIVERED FOR "Widening and strengthening work of Vrindavan Chhatikara Radhakund Road (ODR) in District Mathura (U.P) (Chainage 6.000 to 20.100 KM & Chainage 21.000 to 21.400 KM) (Legnth 14.500 KM)" in District Mathura.

For Chainage 18.000 to 18.400 KM (Agra Canal Approach)

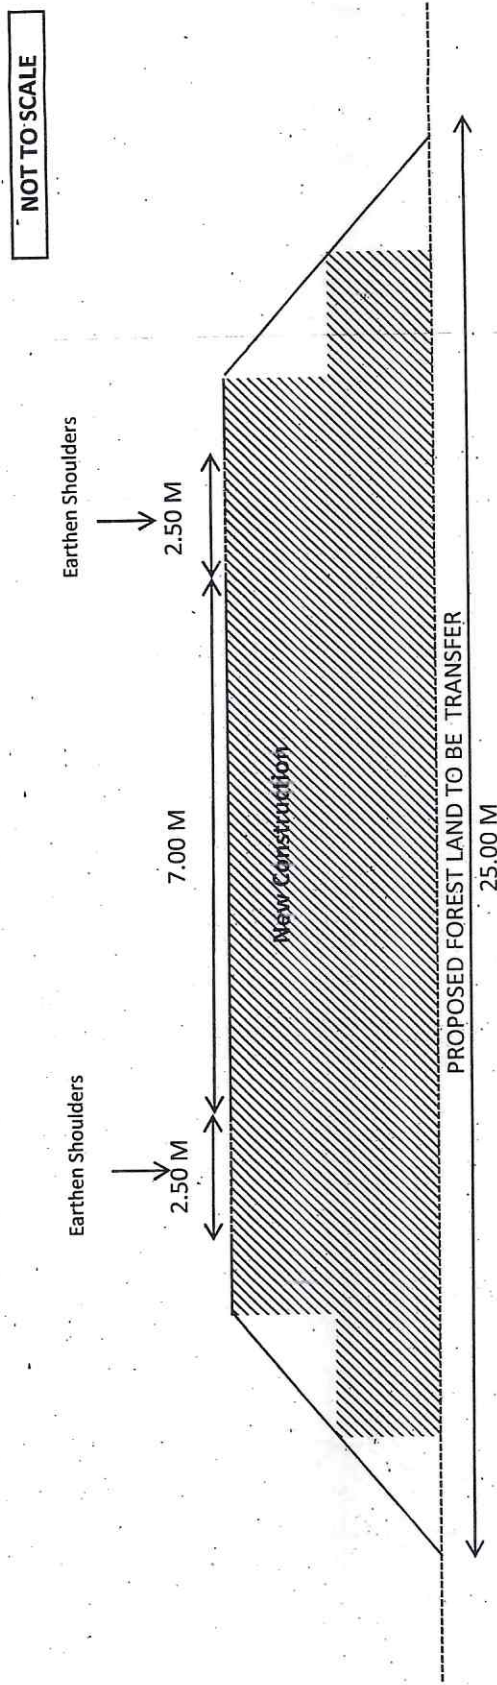

Avish
10-7-2020
(AVNISH SHARMA)
JUNIOR ENGINEER
PD, PWD, MATHURA

Arun
10/7/2020
(ARUN GUPT)
ASSISTANT ENGINEER
PD, PWD, MATHURA

Sanasvir
(SANASVIR)
EXECUTIVE ENGINEER
PD, PWD, MATHURA
Executive Engineer
Prov. Div. P.W.D.
Mathura


Smishra
22/7/20

PROPOSED FOREST LAND TO BE DELIVERED FOR "Widening and strengthening work of Vrindavan Chhatikara Radhakund Road (ODR) in District Mathura (U.P) (Chainage 6.000 to 20.100 KM & Chainage 21.000 to 21.400 KM) (Length 14.500 KM)"

District Mathura.

For Chainage 6.000 to 6.200 Km, 12.070 to 13.000 KM

NOT TO SCALE

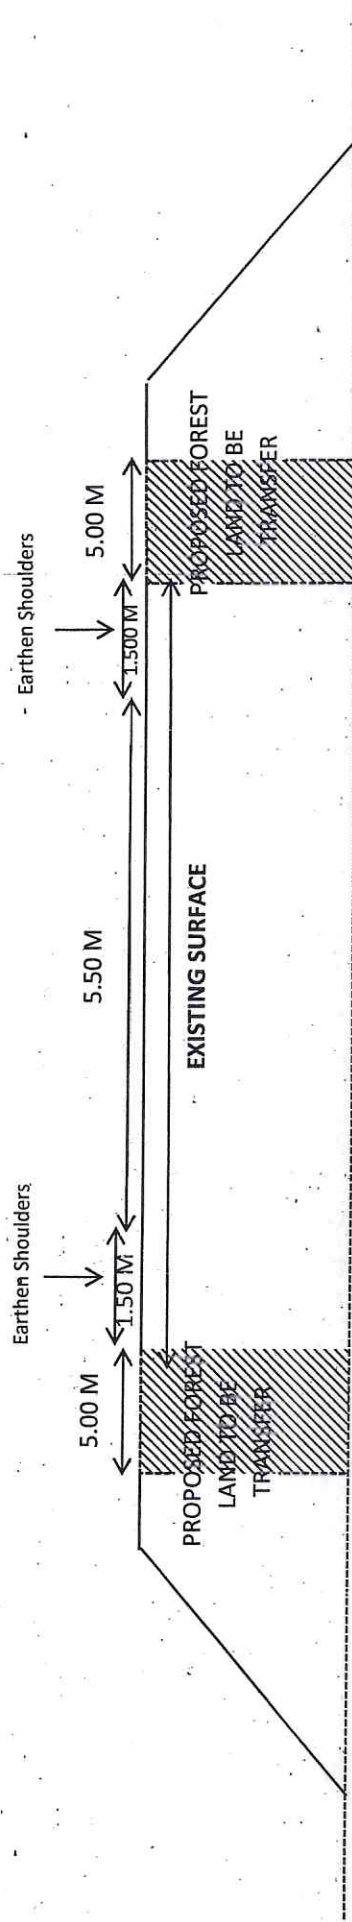

Avnish
10/7/2020
(AVNISH SHARMA)
JUNIOR ENGINEER
PD, PWD, MATHURA

Arun
10/7/2020
(ARUN GUPT)
ASSISTANT ENGINEER
PD, PWD, MATHURA

Sanasviri
10/7/2020
(SANASVIRI)
EXECUTIVE ENGINEER
PD, PWD, MATHURA
Executive Engineer
(Prov. Div. P.W.D.
Mathura

Mh
10/7/2020




h 23/7/20

PROPOSED FOREST LAND TO BE DELIVERED FOR "Widening and strengthening work of Vrindavan Chhatikara Radhakund Road (ODR) in District Mathura (U.P) (Chainage 6.000 to 20.100 KM & Chainage 21.000 to 21.400 KM) (Legnth 14.500 KM)" in District Mathura.

For Chainage 7.050 to 12.070 KM, 13.000 to 13.203 KM

NOT TO SCALE

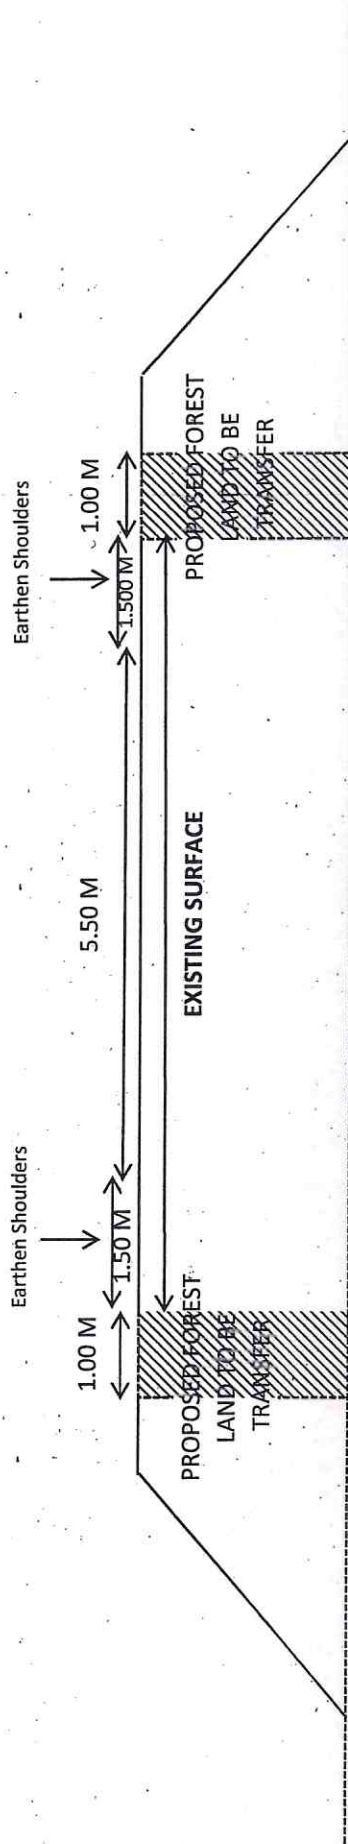

Avish
 (AVINISH SHARMA)
 JUNIOR ENGINEER
 PD, PWD, MATHURA

Arjun
 (ARUN GUPTA)
 ASSISTANT ENGINEER
 PD, PWD, MATHURA

 EXECUTIVE ENGINEER
 PD, PWD, MATHURA
 Executive Engineer
 Prov. Div. P.W.D.
 Mathura


Mh



बृन्दावन छटीकरा राधाकुण्ड मार्ग (अजिमा) (चैनज 6.000 से 20.100 कि.मी. व चैनज 21.000 से 21.400 कि.मी.) (लम्बाई 14.500 कि.मी.) हेतु नजरी नक्शा।

NOT TO SCALE

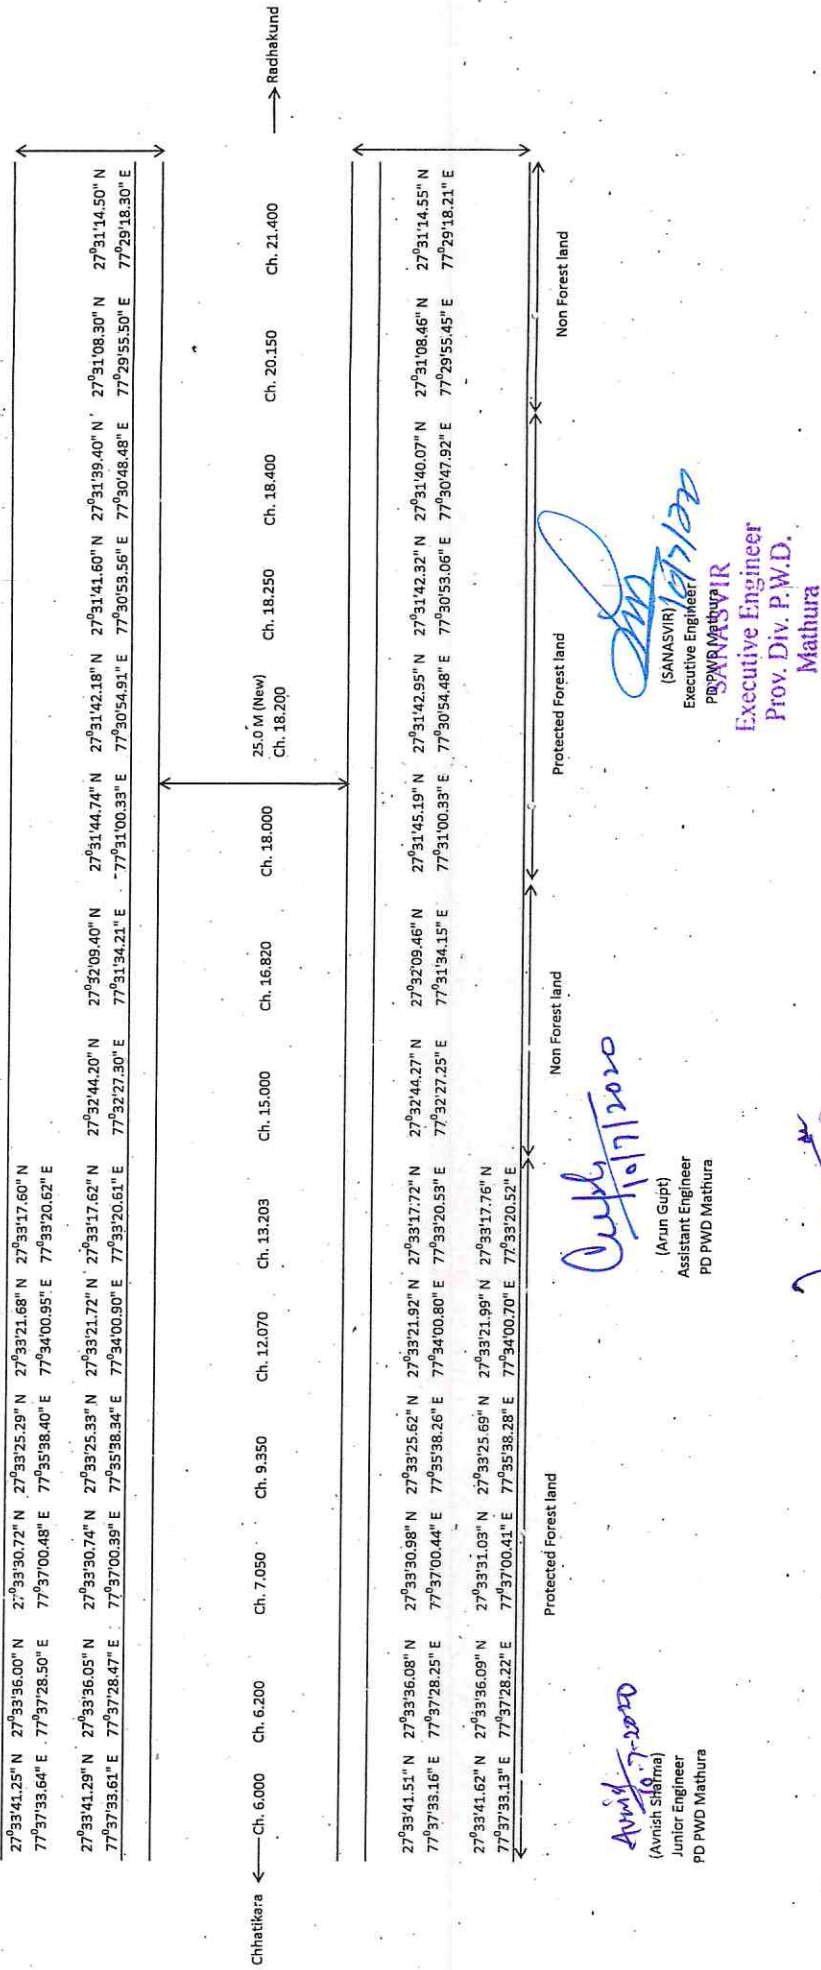

वन अनुभाग अधिकारी
बृन्दावन (मथुरा रेंज)

हस्ताक्षर
मथुरा

23/7/20

Vrindavan Chhatikara Radhakund Road (ODR)

Strip Plan (Proposed)

NOT TO SCALE

Goverdhan ← Goverdhan Parikrama Marg (Radhakund) → Radhakund
 14.0 M Wide Proposed Strengthenir

7.00 M Wide (Existing Road)

Ch. 20.100

Chaiange 18.000 to 18.400
 Agra Canal Approach

Chaiange 13.000 to 13.203

Chaiange 12.070 to 13.000
 Raal

Legend :

Protected Forest Land

Non Forest Land

Existing Road

Chaiange 7.050 to 12.070

Existing 8.50 M Wide
 including Patri

Chaiange 6.200 to 7.050

Chhatikara

Chaiange 6.000 to 6.200

Chhatikara ROB

To Agra ←

Km 135

KM 135

→ To Delhi

To Vrindavan

Amish
 10-7-2020
 JE

PD PWD Mathura

Amish
 10/7/2020
 AE

PD PWD Mathura

वन अनुभाग अधिकारी
 वृन्दावन (मथुरा रेंज)

वन अनुभाग अधिकारी
 मथुरा रेंज
 सां वां प्रभाग, मथुरा

Amish
 10-7-2020
 SANASVIR
 Executive Engineer
 Prov. Div. P.W.D.
 Mathura

VRINDAVAN CHHATIKARA RADHAKUND ROAD

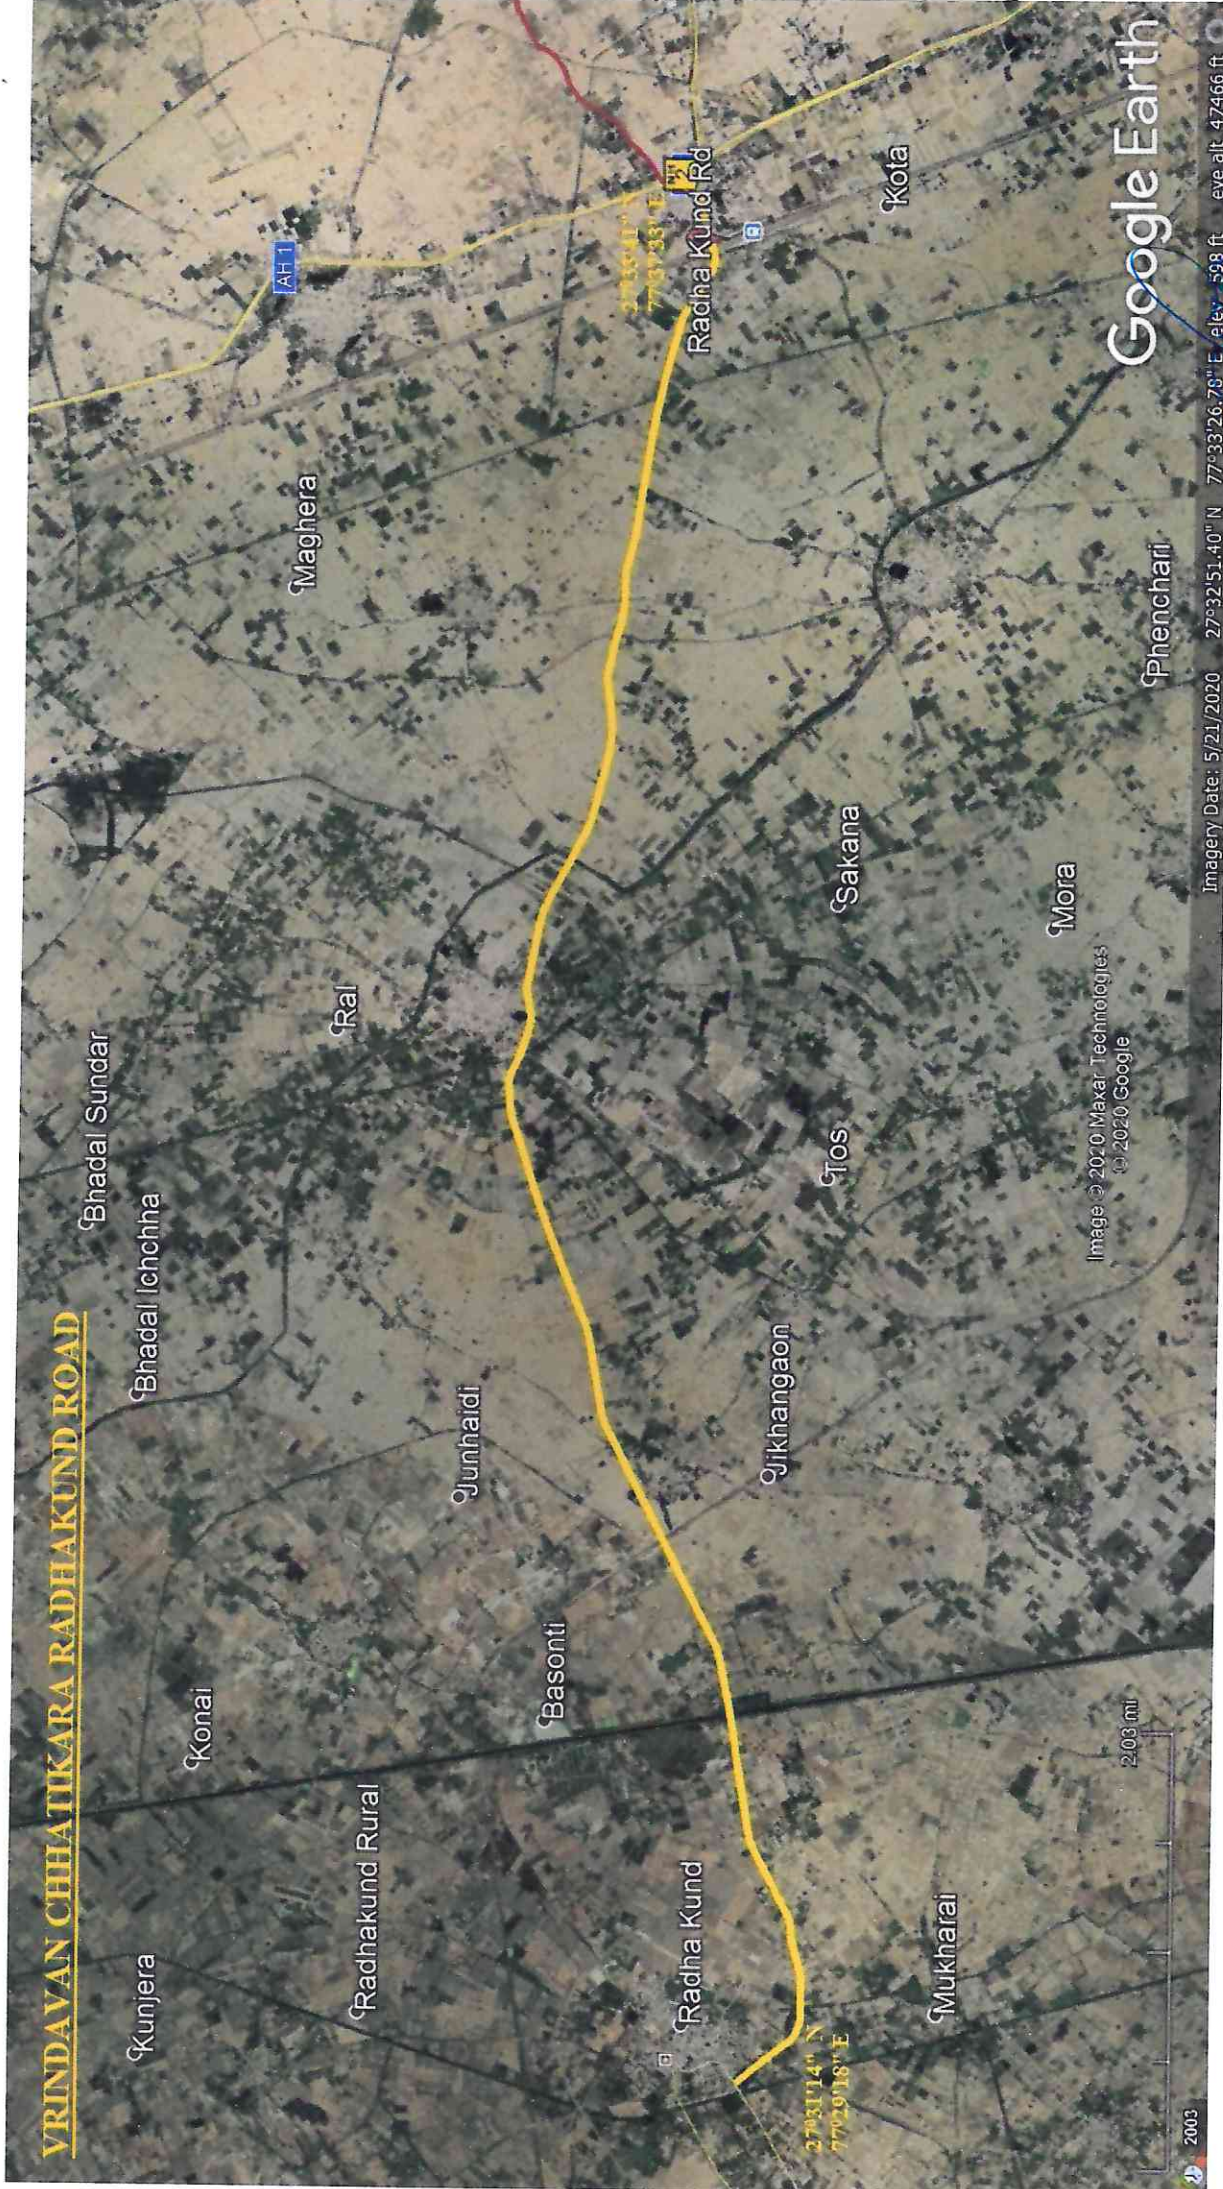


Image © 2020 Maxar Technologies
© 2020 Google

Imagery Date: 5/21/2020 27°32'51.40" N 77°33'26.78" E elev: 598 ft eye alt: 47466 ft

Google Earth

19/3/22
SANASVIR
Executive Engineer
Cupl Prov. Div. P.W.D.
Mathura