


NATIONAL HIGHWAYS NOTES:-
2. ALL PAVEMENT MARKINGS SHOULD BE AS PER IRC:35.
4. ALL TRAFFIC SIGNS SHOULD BE AS PER IRC: 67 & 68.
7. CULVERTS TO BE PROVIDED IN THE LINE OF STORM WATER DRAIN ON ENTRY & EXIT APPROACHES TO GATE TO THE EXPECTED DISCHARGE.

P1	PUMP ISLAND	1000	6000			
P2	PUMP ISLAND	1000	6000			
P3	PUMP ISLAND	1000	6000			
MPD1	MS HSD	TANK T1 & T2				
MPD2	MS HSD	TANK T1 & T2				
DU	MS HSD	TANK T3				

SITE INFORMATION

PLOT NO./ARAZI NO./ KHASRA NO./GATA NO.	1692 & 1693
LOCATION	VILLAGE- ASHRAFPUR
TEHSIL	RUDHAULI
DISTRICT	AYODHYA (FAIZABAD)
STATE	UTTAR PRADESH
POLICE STATION	PATRANGA
RAILWAY STATION	DARIYABAD
POST OFFICE	PATRANGA
BETWEEN KM STONE NO.	69 & 70
ROAD NAME/ NH NO.	LUCKNOW - FAIZABAD ROAD/ NH-28 (NEW NH NO.27)

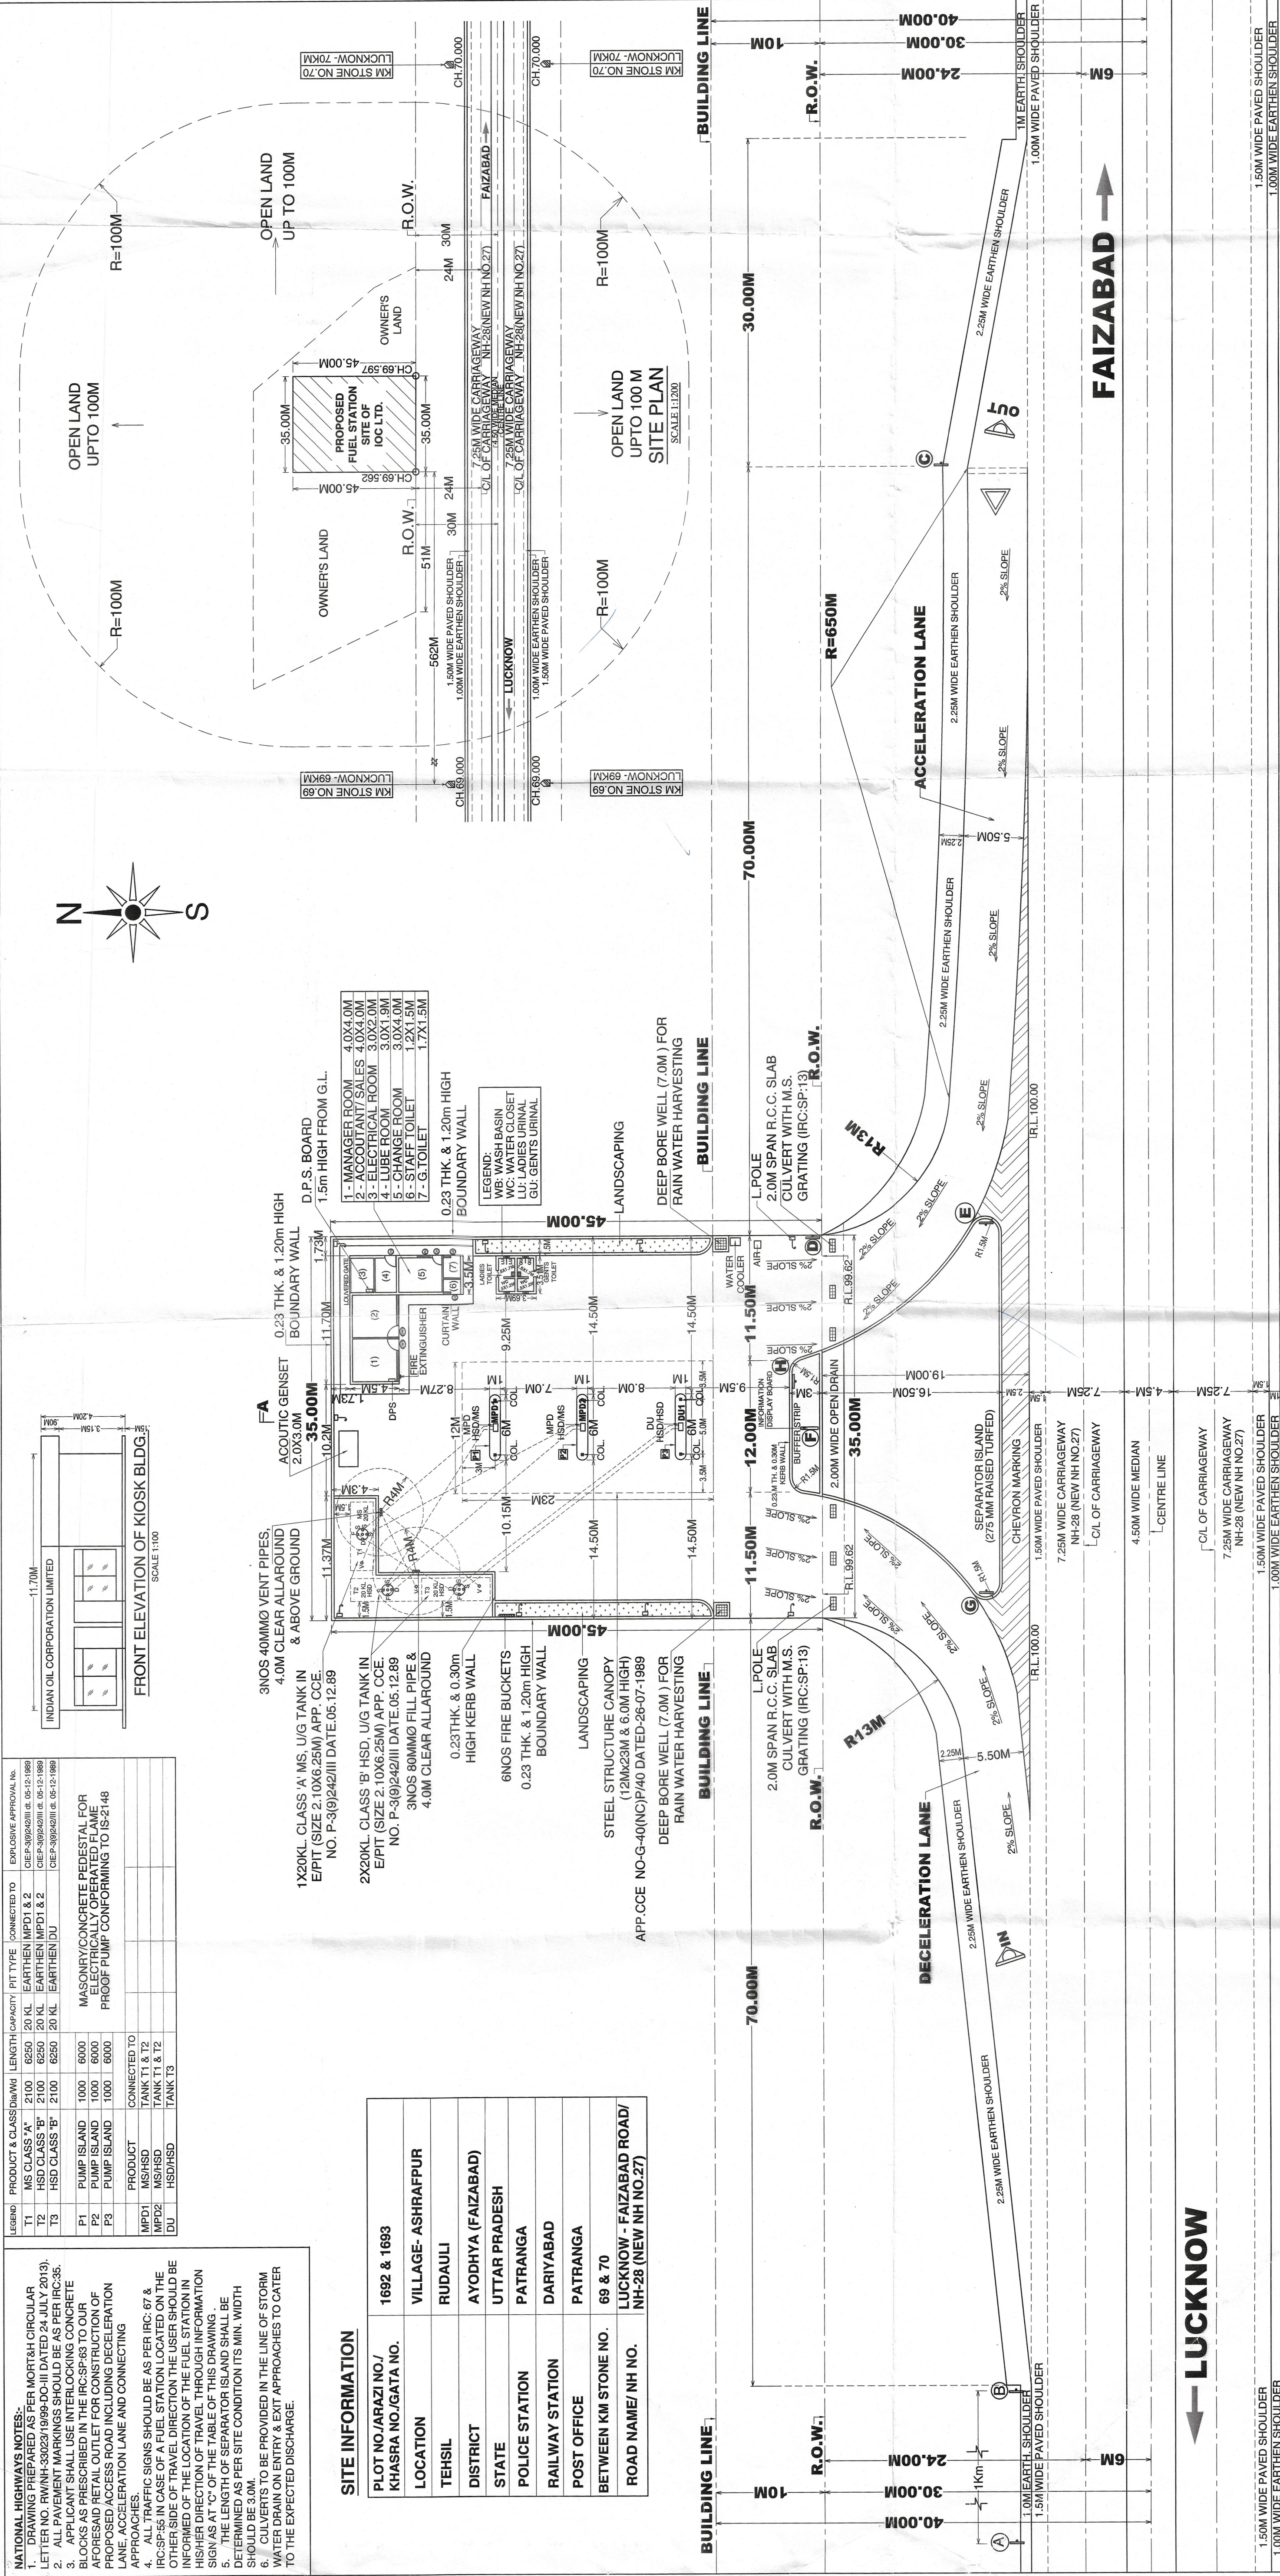








← LUCKNOW

FAIZABAD →

FUEL STATION LAY OUT PLAN

DETAIL OF BUFFER STRIP, FUEL PUMP, OFFICE, KIOSK LUBRITORIUM, AIR AND WATER SUPPLY, DECELERATION, ACCELERATION LANES, TRAFFIC SIGNS & CHEVRON MARKING

SCALE:- 1:300

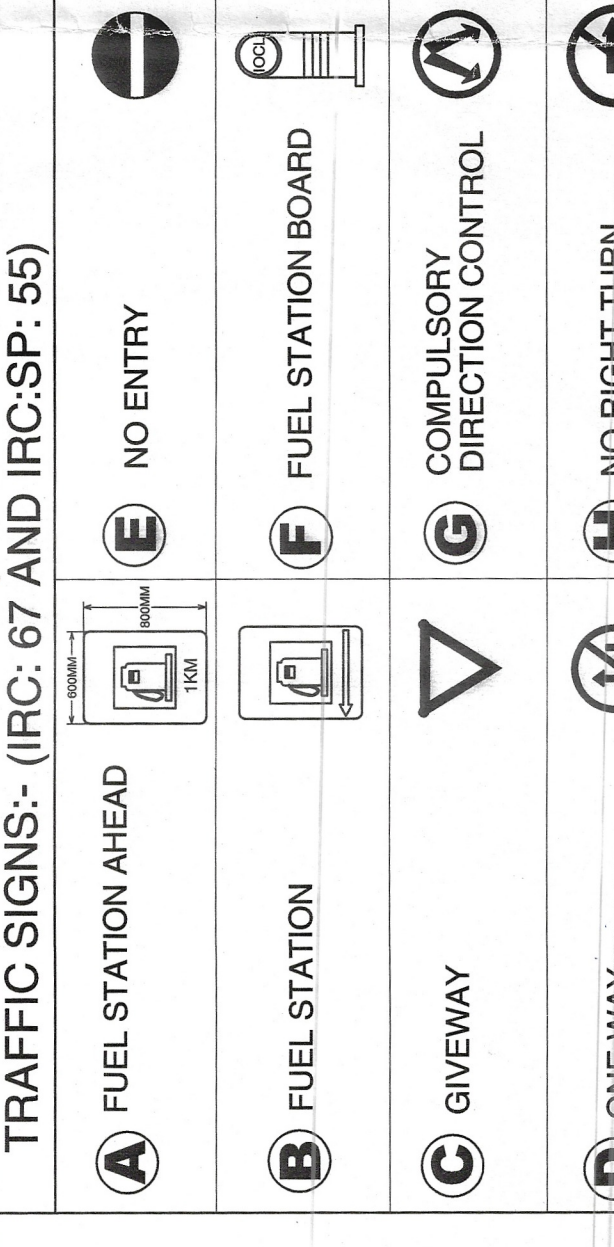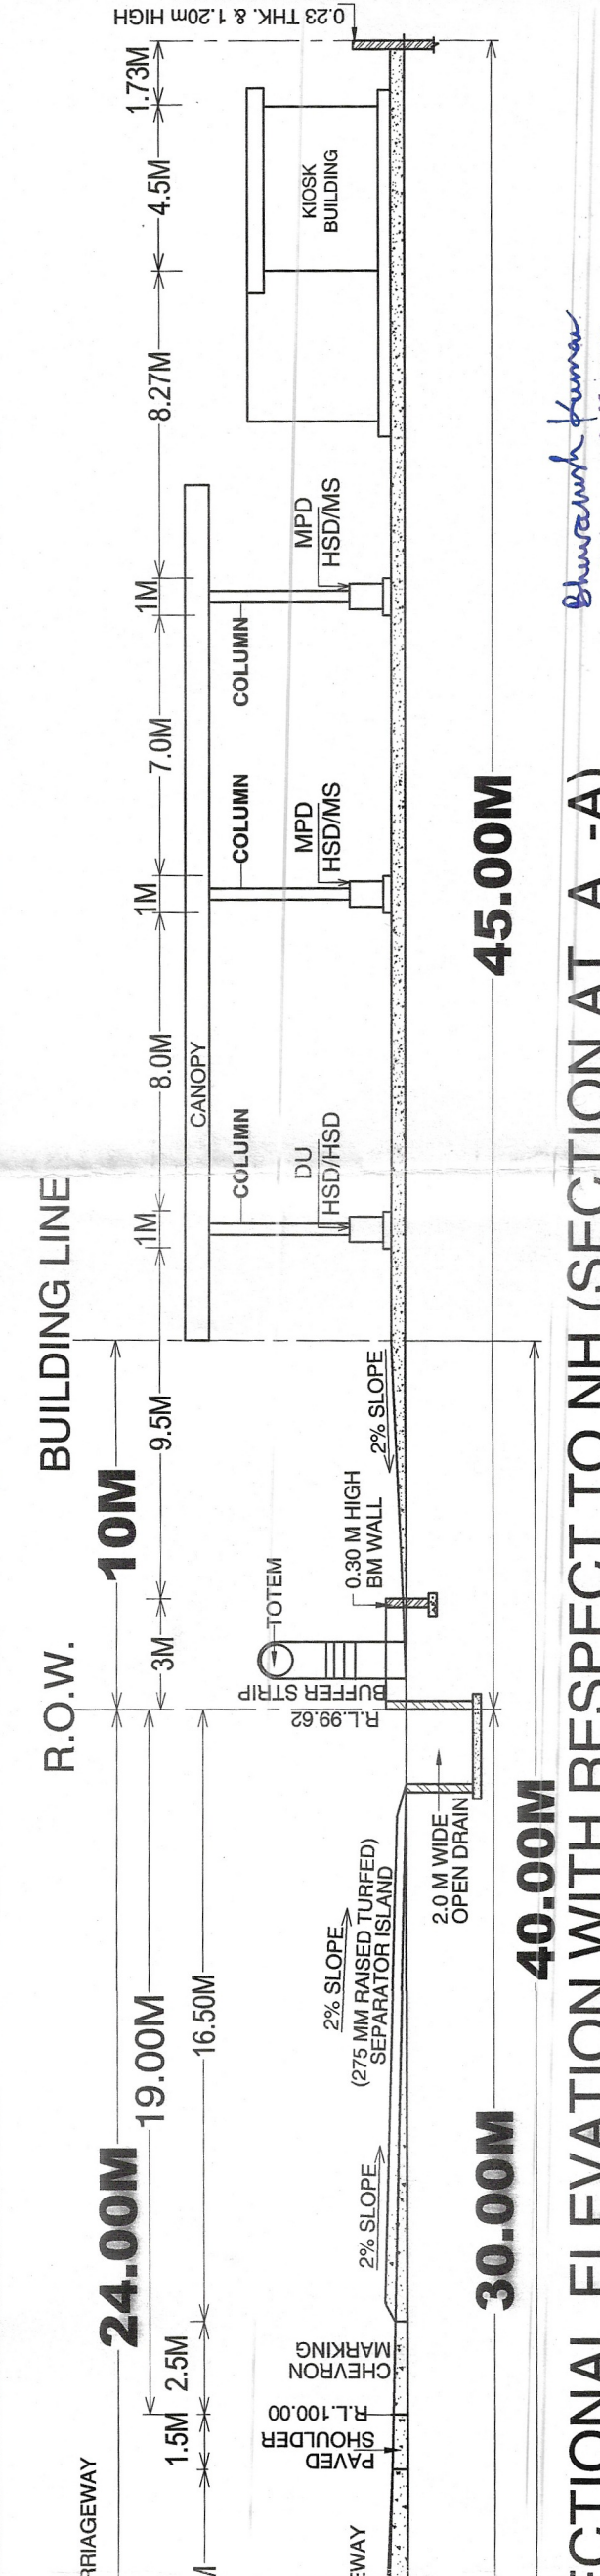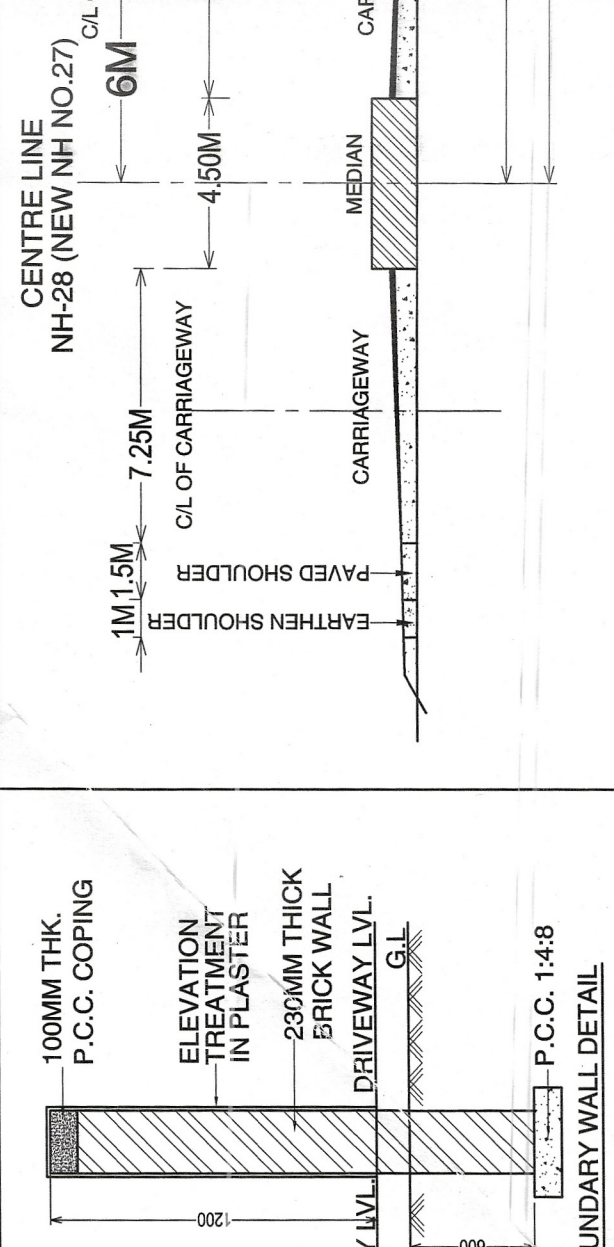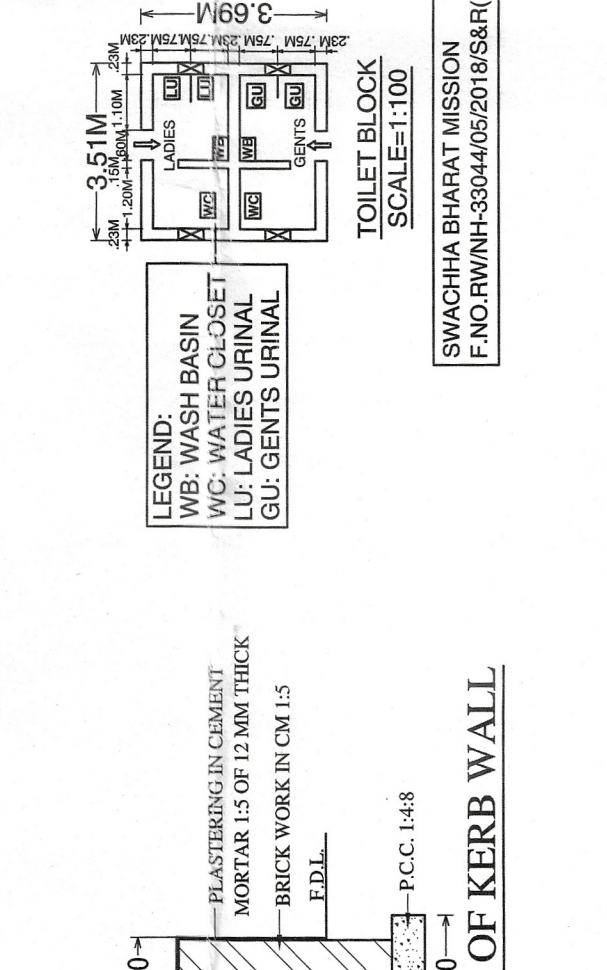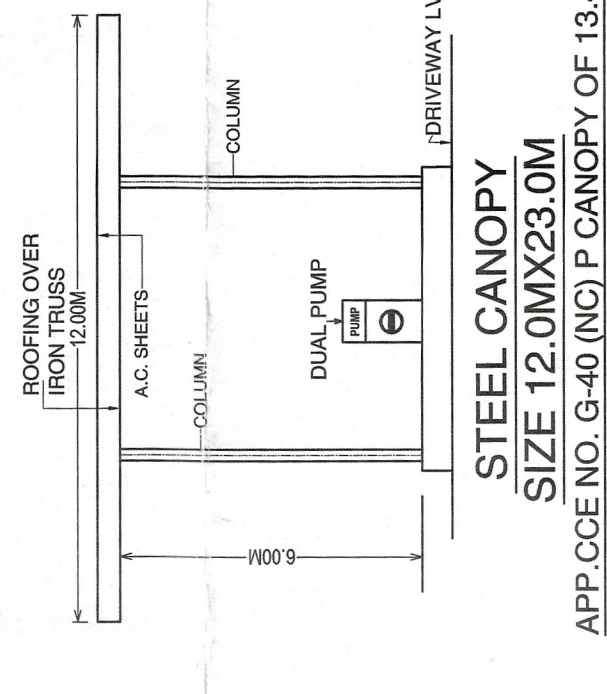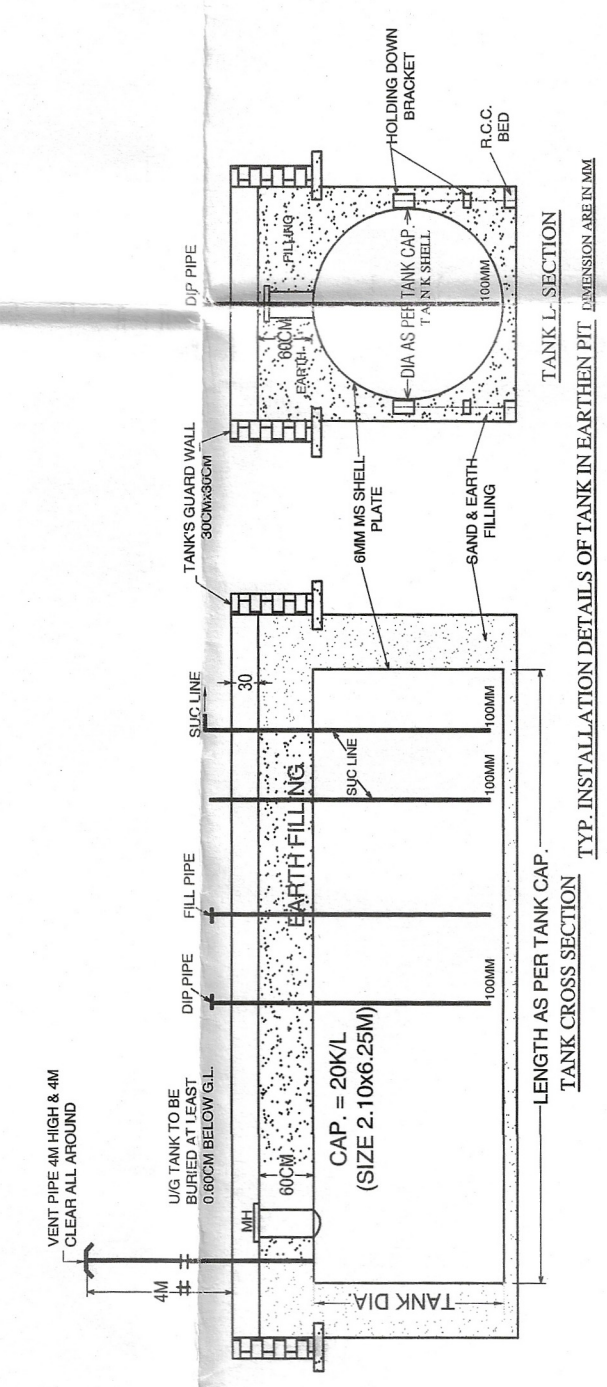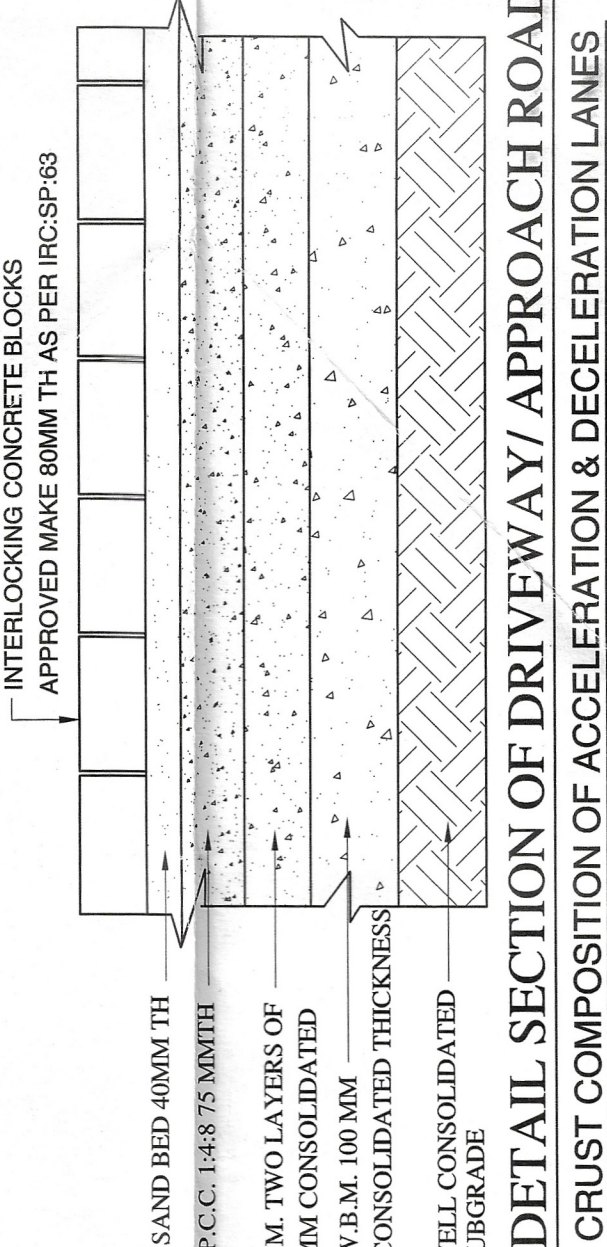

SUBJECT	OF PROPOSED MS & HSD FUEL STATION.
LOCATION	LUCKNOW - FAIZABAD ROAD, NH-28 (NEW NH NO.27) IN KM.70 (CH 69.562, LHS) AT KHASRA NO. 1692 & 1693, VILLAGE- ASHRAFPUR, TEHSIL- RUDHAULI, DISTRICT- AYODHYA (FAIZABAD), UTTAR PRADESH.

INDIAN OIL CORPORATION LIMITED
GORAKHPUR DIVISIONAL OFFICE
CHANDRAKANTA BHAWAN, DEORIA BYPASSROAD, GORAKHPUR.

IndianOil

DATE:-	APRIL - 2019	DRG. NO.02/FZBNH-28/2019
--------	--------------	--------------------------

SCALE:- 1:300

SCALE:- 1:200

SECTIONAL ELEVATION WITH RESPECT TO NH (SECTION AT A - A)

SCALE:- 1:200

SCALE:- 1:200