

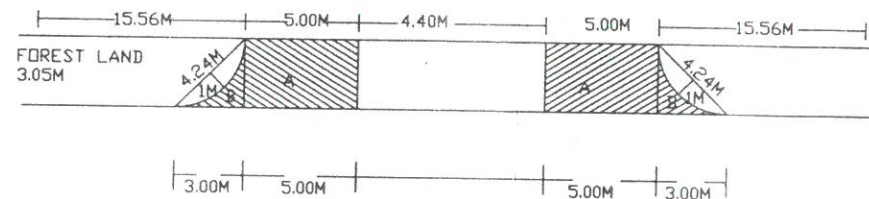


PLAN SHOWING APPROACHES TO "M/S U.S. PROMOTERS AND DEVELOPERS: (RESIDENTIAL COLONY), (AT 0.400 KM) RHS NH- BATHINDA TO BHUCHO KALAN ROAD, VILLAGE BHUCHO KALAN, DISTT. BATHINDA

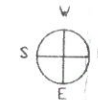

AREA OF APPROACHES:
 AREA 2A $2 \times 5 \times 3.05 = 30.50$ SQMTR
 AREA 2B : $2 \times \frac{1}{2} \times 3 \times 3 - 2 \times \frac{1}{3} \times 4.24 \times 1.00 = 6.17$ SQMTR
 TOTAL AREA = 36.67 SQMTR = 0.0037 HECTARE

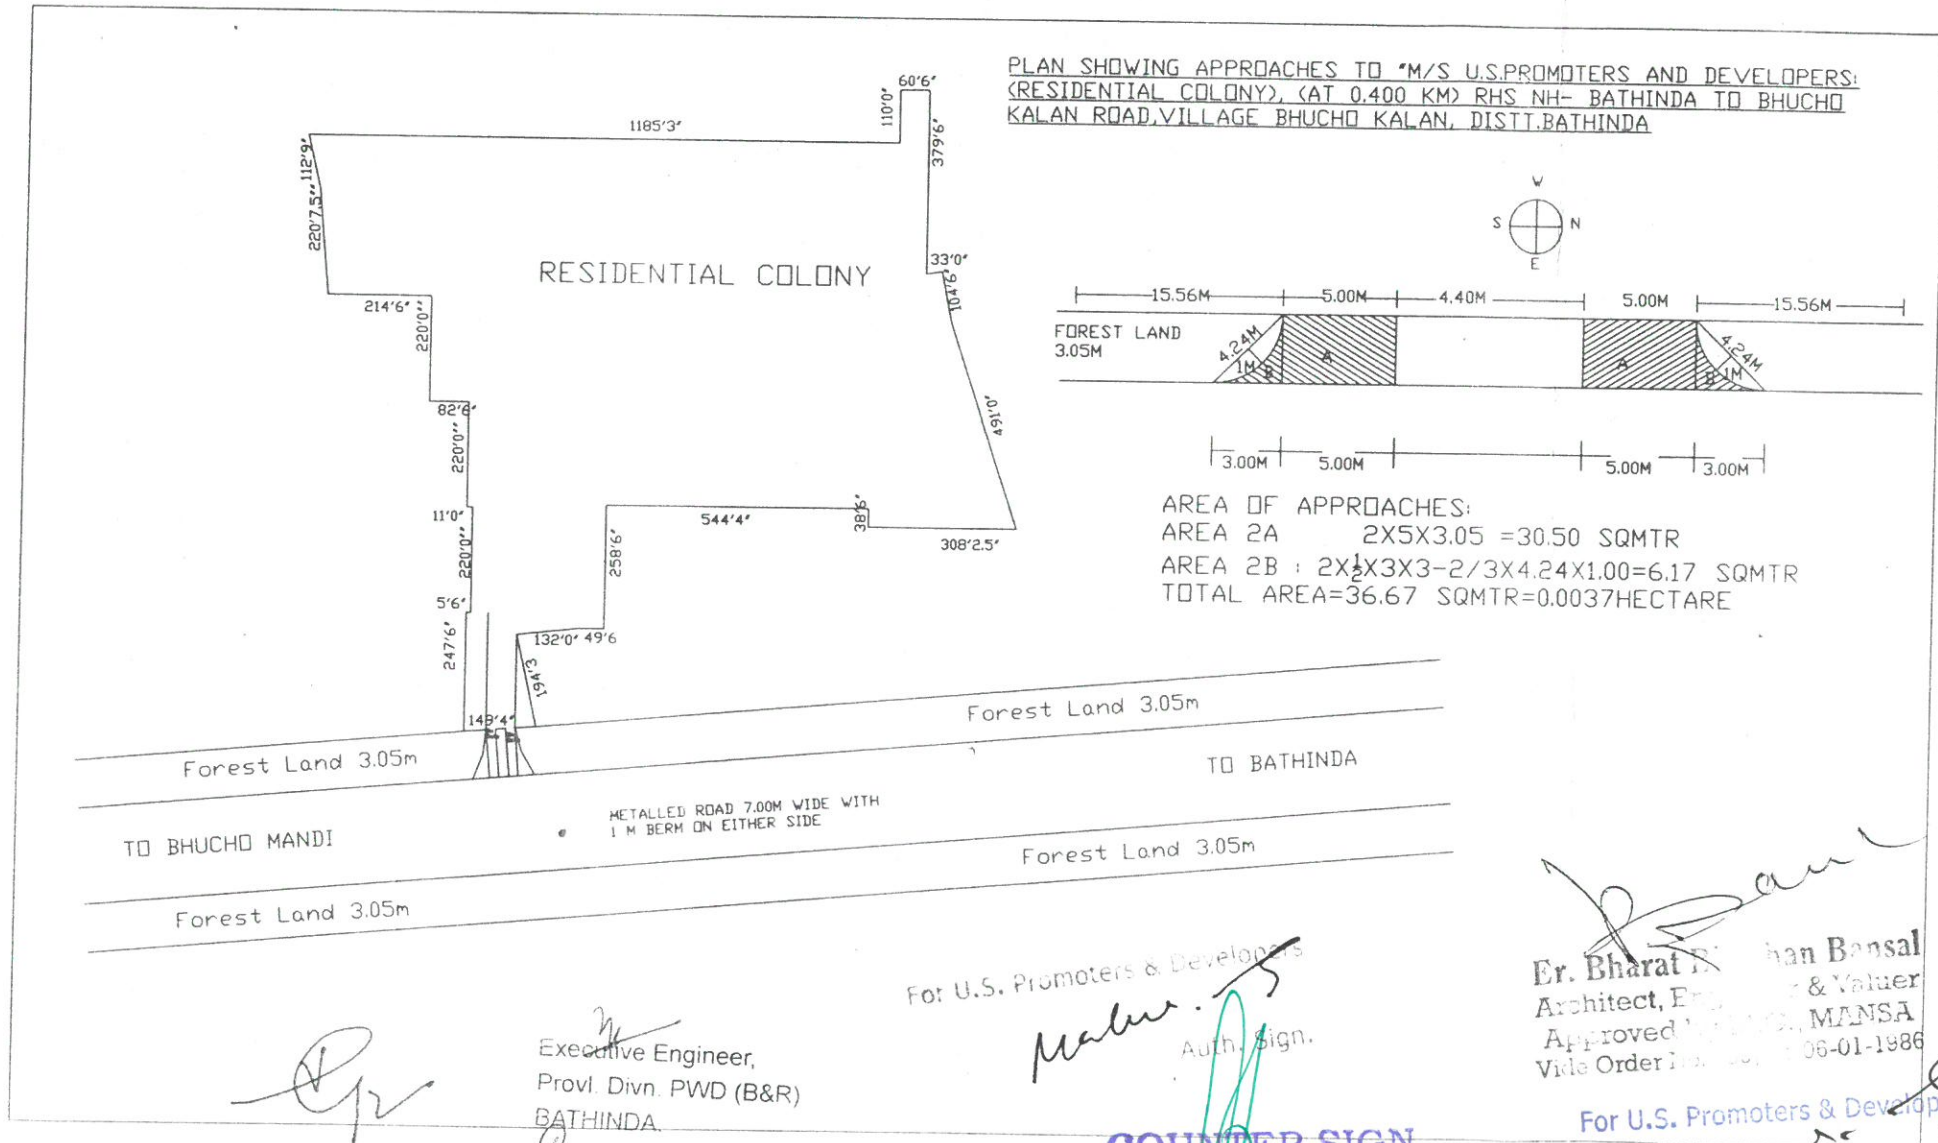

[Signature]

Executive Engineer,
 Provl. Divn. PWD (B&R)
 BATHINDA.

For U.S. Promoters & Developers

[Signature]
 Auth. Sign.

COUNTER SIGN
D.F.O., BATHINDA

[Signature]
 Er. Bharat Singh Bansal
 Architect, Engineer & Valuer
 Approved by MANSI
 Vide Order No. 106-01-1986

For U.S. Promoters & Developers
[Signature]
 Auth. Sign.