


SHEET-1

DETAIL OF ROAD WITH RESPECTIVE RIGHT OF WAY, OF PROPOSED CHAUDHARY CHARAN SINGH KAVAD MARG CONSTRUCTION LENGTH 56.84 KM UNDER CONSTRUCTION DIVISION (BUILDING) P.W.D., MEERUT (U.P.)

LEGEND

- CH. NO.
- CENTER LINE OF ROAD
- 7.0M WIDE PROP. KAVAD MARG
- 2.50M WIDE EARTHEN SHOULDER
- 1.0M WIDE DRAIN
- (PWD) LAND
- PROTECTED FOREST LAND BOUNDARY

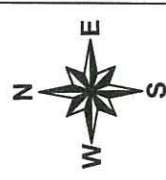

CH.NO- 51.910

CH.NO- 53.000


CH.NO- 52.000

TO HARIDWAR

TO HARIDWAR

TO GHAZIABAD

TO GHAZIABAD

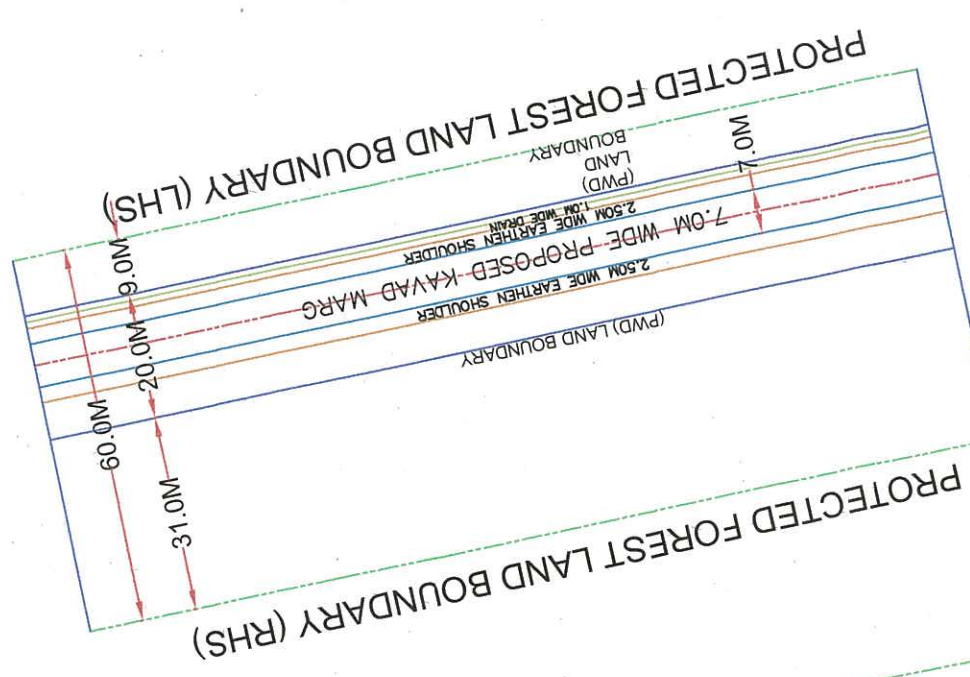

ZOOM VIEW

19/3/24
 (JAY BHASKAR)
 Executive Engineer
 Construction Division-1
 P.W.D., Muzaffarnagar

(C.P. Singh)
 Executive Engineer
 Construction Division (Building)
 P.W.D., Meerut


प्रतिहस्ताक्षरित
 (सूरज)
 प्रशासकीय निदेशक
 सामाजिक वानिकी प्रभाग
 मुजफ्फरनगर


SHEET-1

DETAIL OF ROAD WITH RESPECTIVE RIGHT OF WAY, OF PROPOSED CHAUDHARY CHARAN SINGH KAVAD MARG CONSTRUCTION LENGTH 56.84 KM UNDER CONSTRUCTION DIVISION (BUILDING) P.W.D., MEERUT (U.P.)

LEGEND

- CH. NO.
- CENTER LINE OF ROAD
- 7.0M WIDE PROP. KAVAD MARG
- 2.50M WIDE EARTHEN SHOULDER
- 1.0M WIDE DRAIN
- (PWD) LAND
- PROTECTED FOREST LAND BOUNDARY

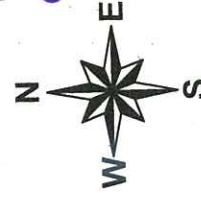


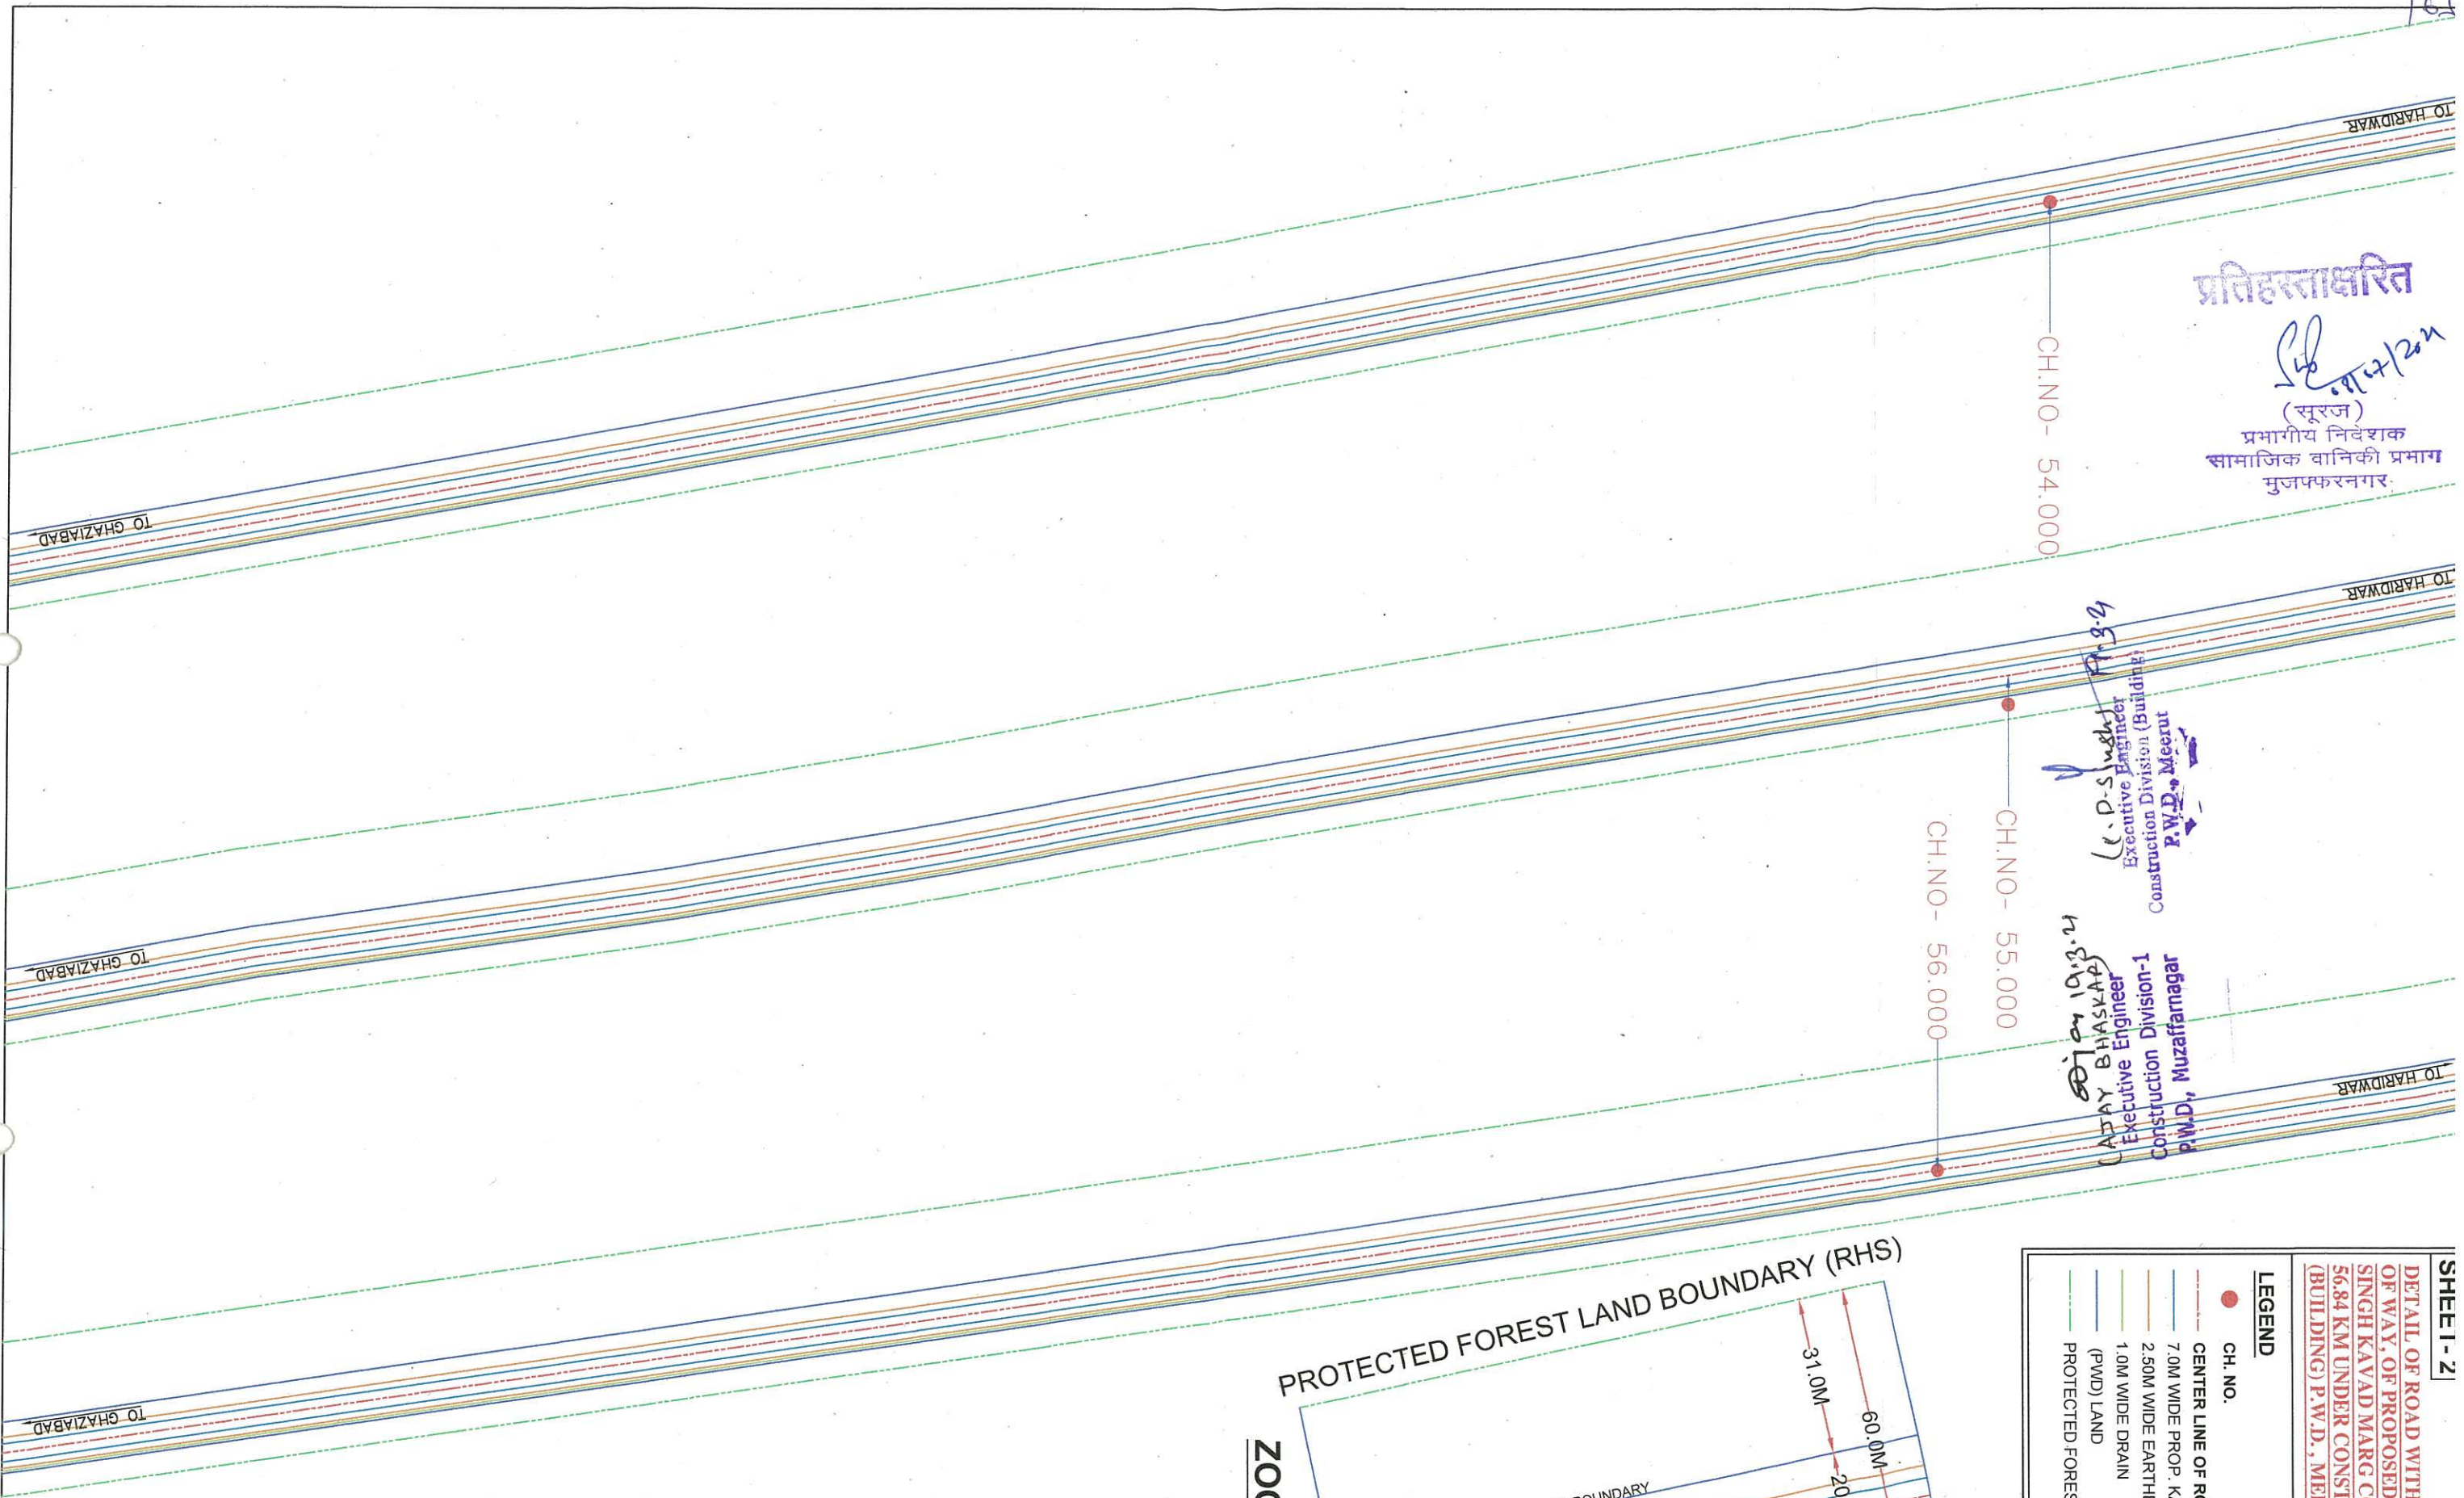

प्रतिहस्ताक्षरित
 (सूरज)
 प्रभागीय निदेशक
 सामाजिक वानिकी प्रभाग
 मुजफ्फरनगर.

(U.P.S. Singh)
 Executive Engineer
 Construction Division (Building)
 P.W.D., Meerut

(Ajay Bhasikar)
 Executive Engineer
 Construction Division-1
 P.W.D., Muzaffarnagar

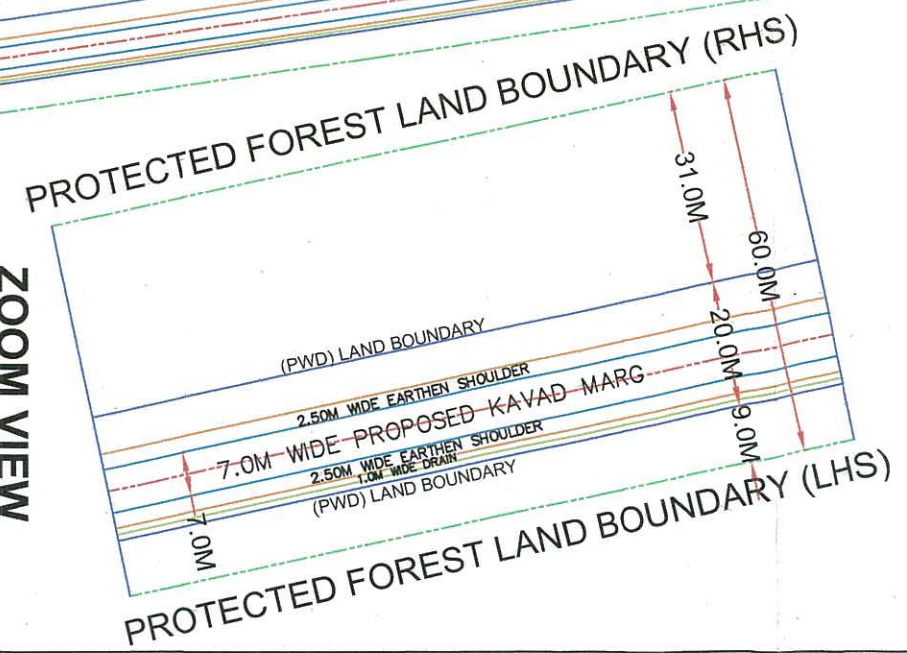


SHEET-2

DETAIL OF ROAD WITH RESPECTIVE RIGHT OF WAY, OF PROPOSED CHAUDHARY CHARAN SINGH KAVAD MARG CONSTRUCTION LENGTH 56.84 KM UNDER CONSTRUCTION DIVISION (BUILDING) P.W.D., MEERUT (U.P.)

LEGEND

- CH. NO.
- CENTER LINE OF ROAD
- 7.0M WIDE PROP. KAVAD MARG
- 2.50M WIDE EARTHEN SHOULDER
- 1.0M WIDE DRAIN
- (PWD) LAND
- PROTECTED FOREST LAND BOUNDARY

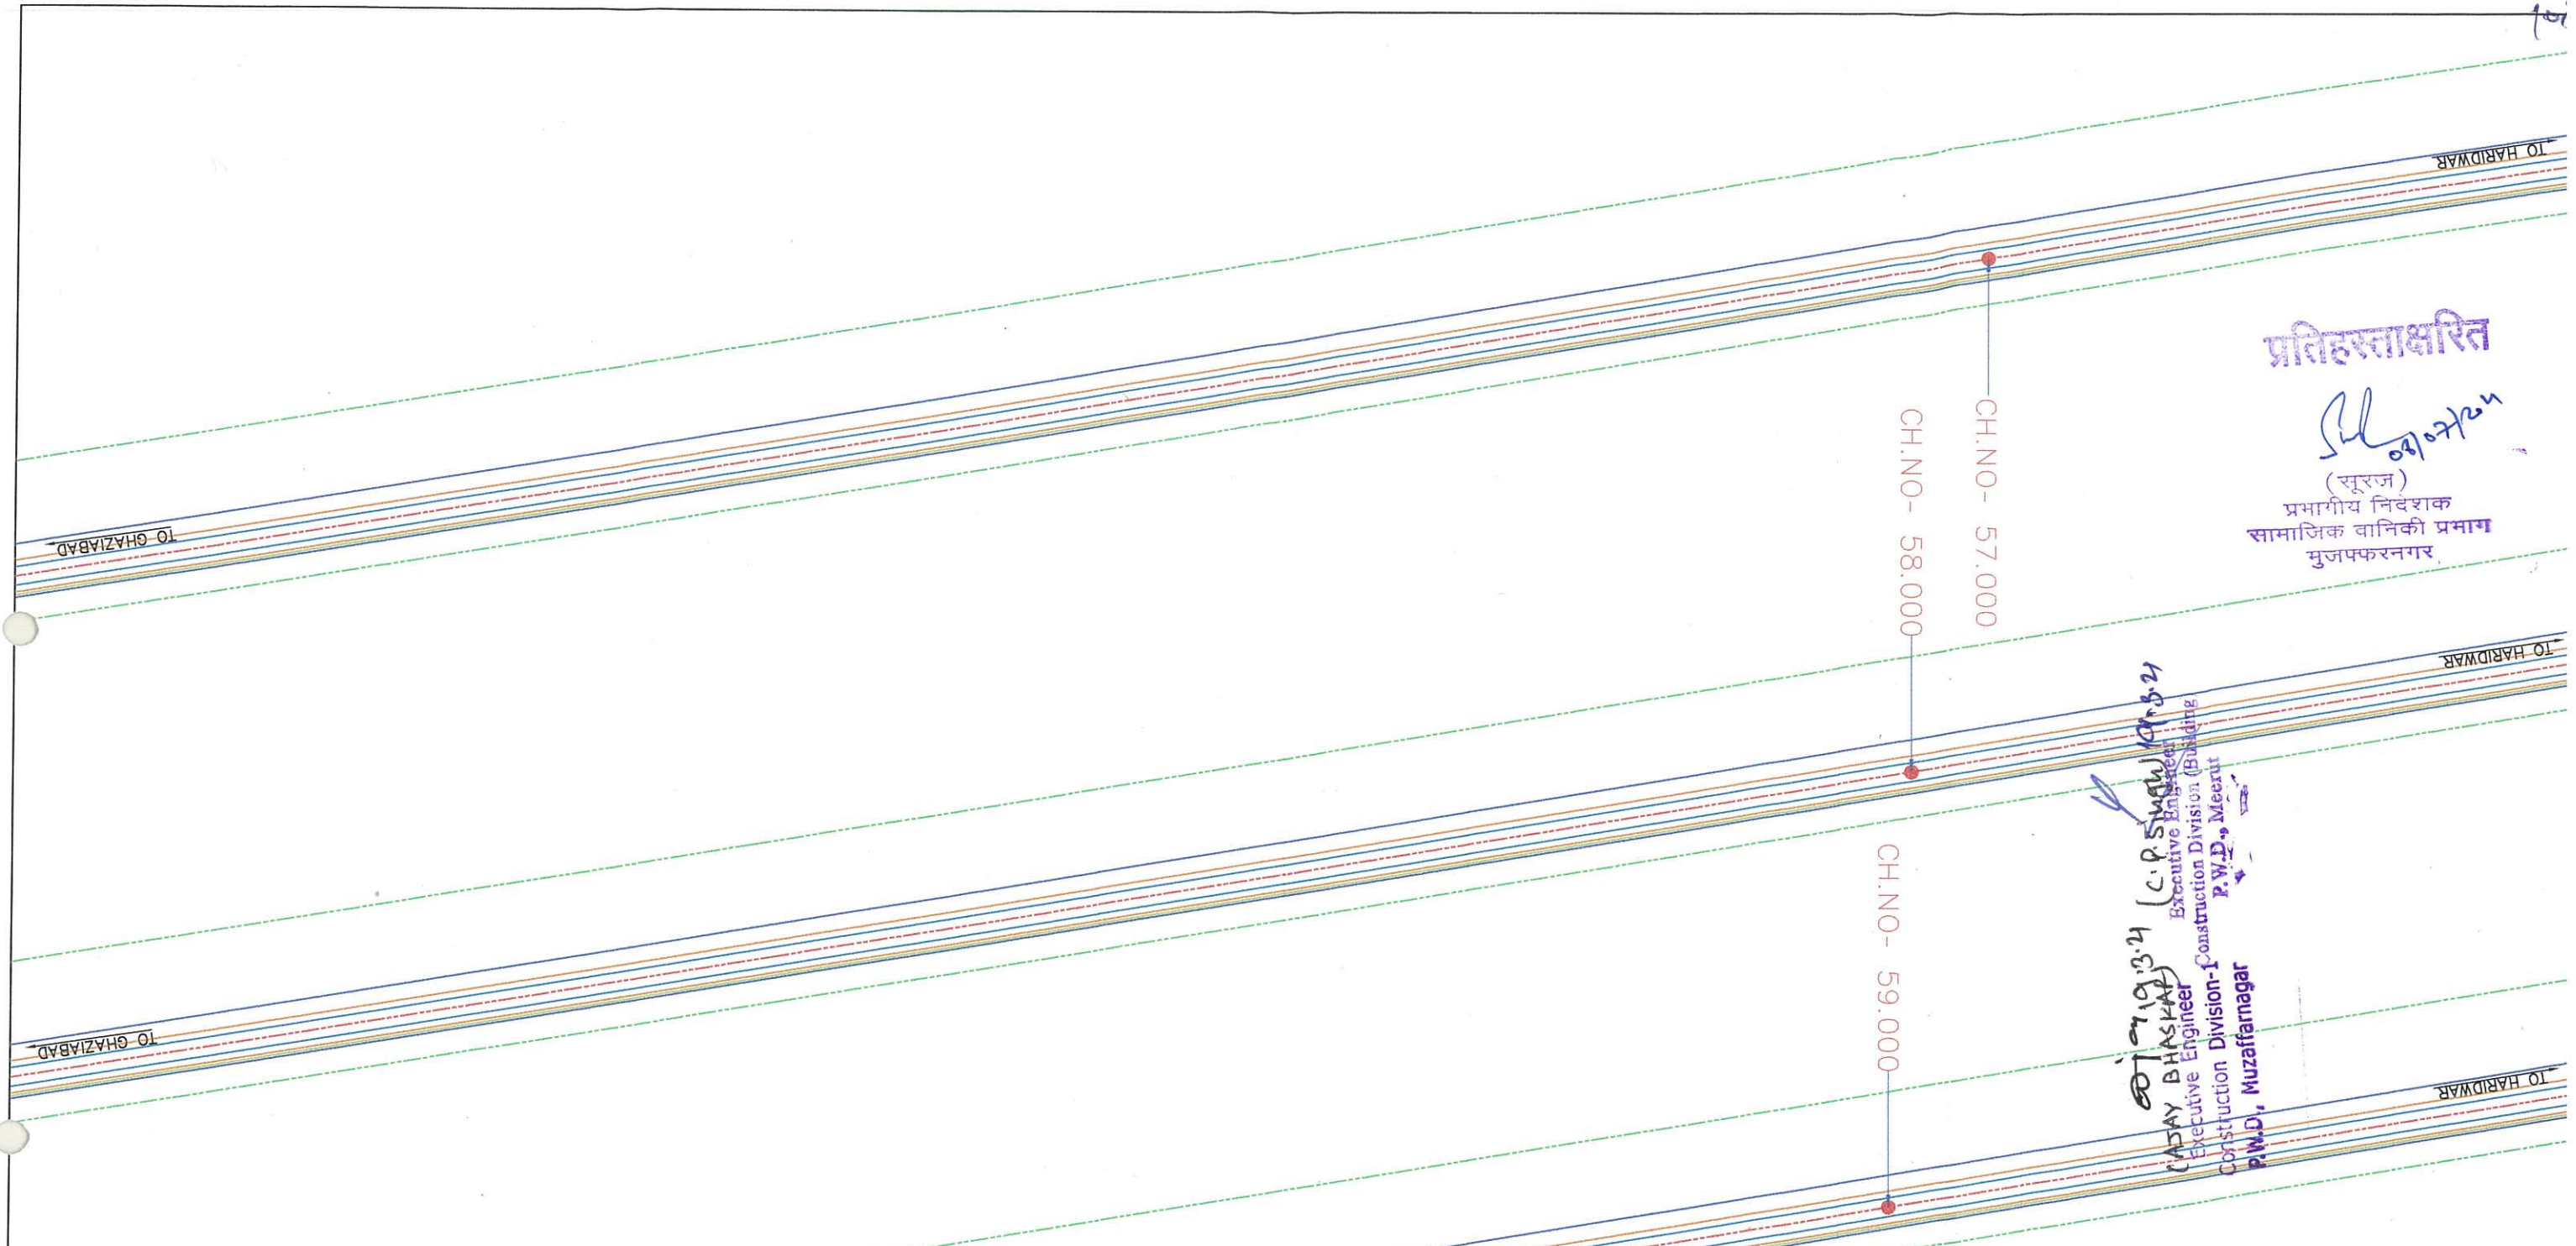

प्रतिहस्ताक्षरित

(Signature)

(सूरज)
प्रभागीय निदेशक
सामाजिक वानिकी प्रभाग
मुजफ्फरनगर

(Signature)
C.P. Singh
Executive Engineer
Construction Division (Building)
P.W.D., Meerut


(Signature)
M.S. Bhasikar
Executive Engineer
Construction Division-1
P.W.D., Muzaffarnagar

SHEET-3

DETAIL OF ROAD WITH RESPECTIVE RIGHT OF WAY, OF PROPOSED CHAUDHARY CHARAN SINGH KAVAD MARG CONSTRUCTION LENGTH 56.84 KM UNDER CONSTRUCTION DIVISION (BUILDING) P.W.D., MEERUT (U.P.)

LEGEND



- CH. NO.
- CENTER LINE OF ROAD
- 7.0M WIDE PROP. KAVAD MARG
- 2.50M WIDE EARTHEN SHOULDER
- 1.0M WIDE DRAIN
- (PWD) LAND
- PROTECTED FOREST LAND BOUNDARY

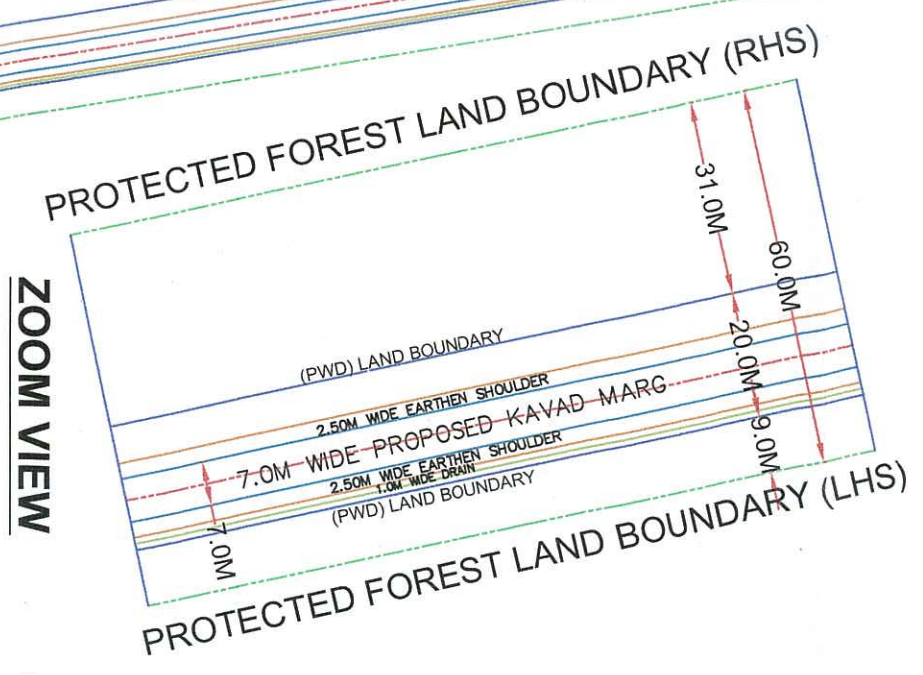

DETAIL OF ROAD WITH RESPECTIVE RIGHT OF WAY, OF PROPOSED CHAUDHARY CHARAN SINGH KAVAD MARG CONSTRUCTION LENGTH 56.84 KM UNDER CONSTRUCTION DIVISION (BUILDING P.W.D., MEERUT (U.P.))


LEGEND

- CH. NO.
- CENTER LINE OF ROAD
- 7.0M WIDE PROP. KAVAD MARG
- 2.50M WIDE EARTHEN SHOULDER
- 1.0M WIDE DRAIN
- (PWD) LAND
- PROTECTED FOREST LAND BOUNDARY

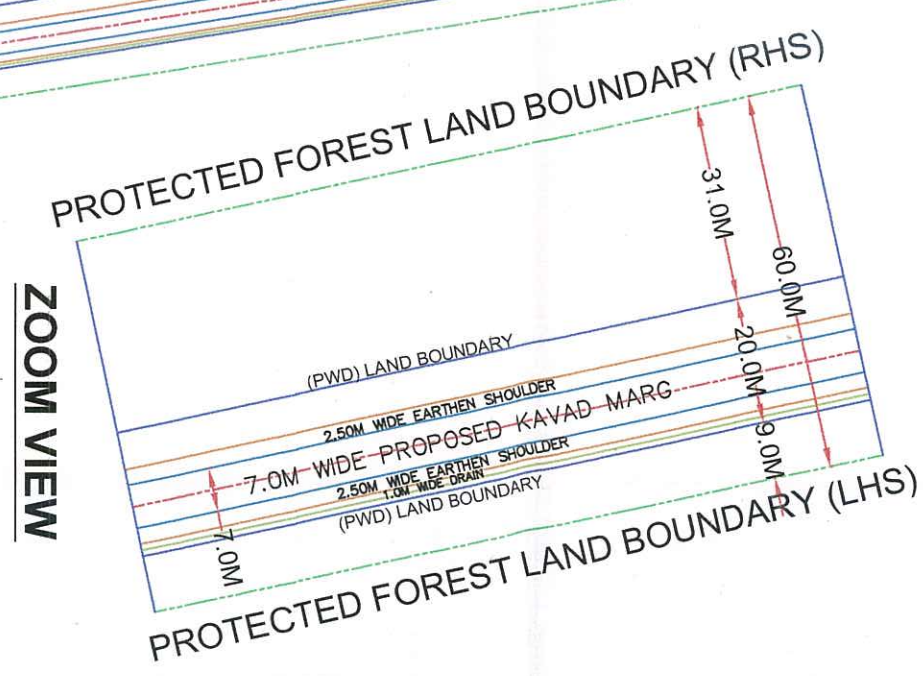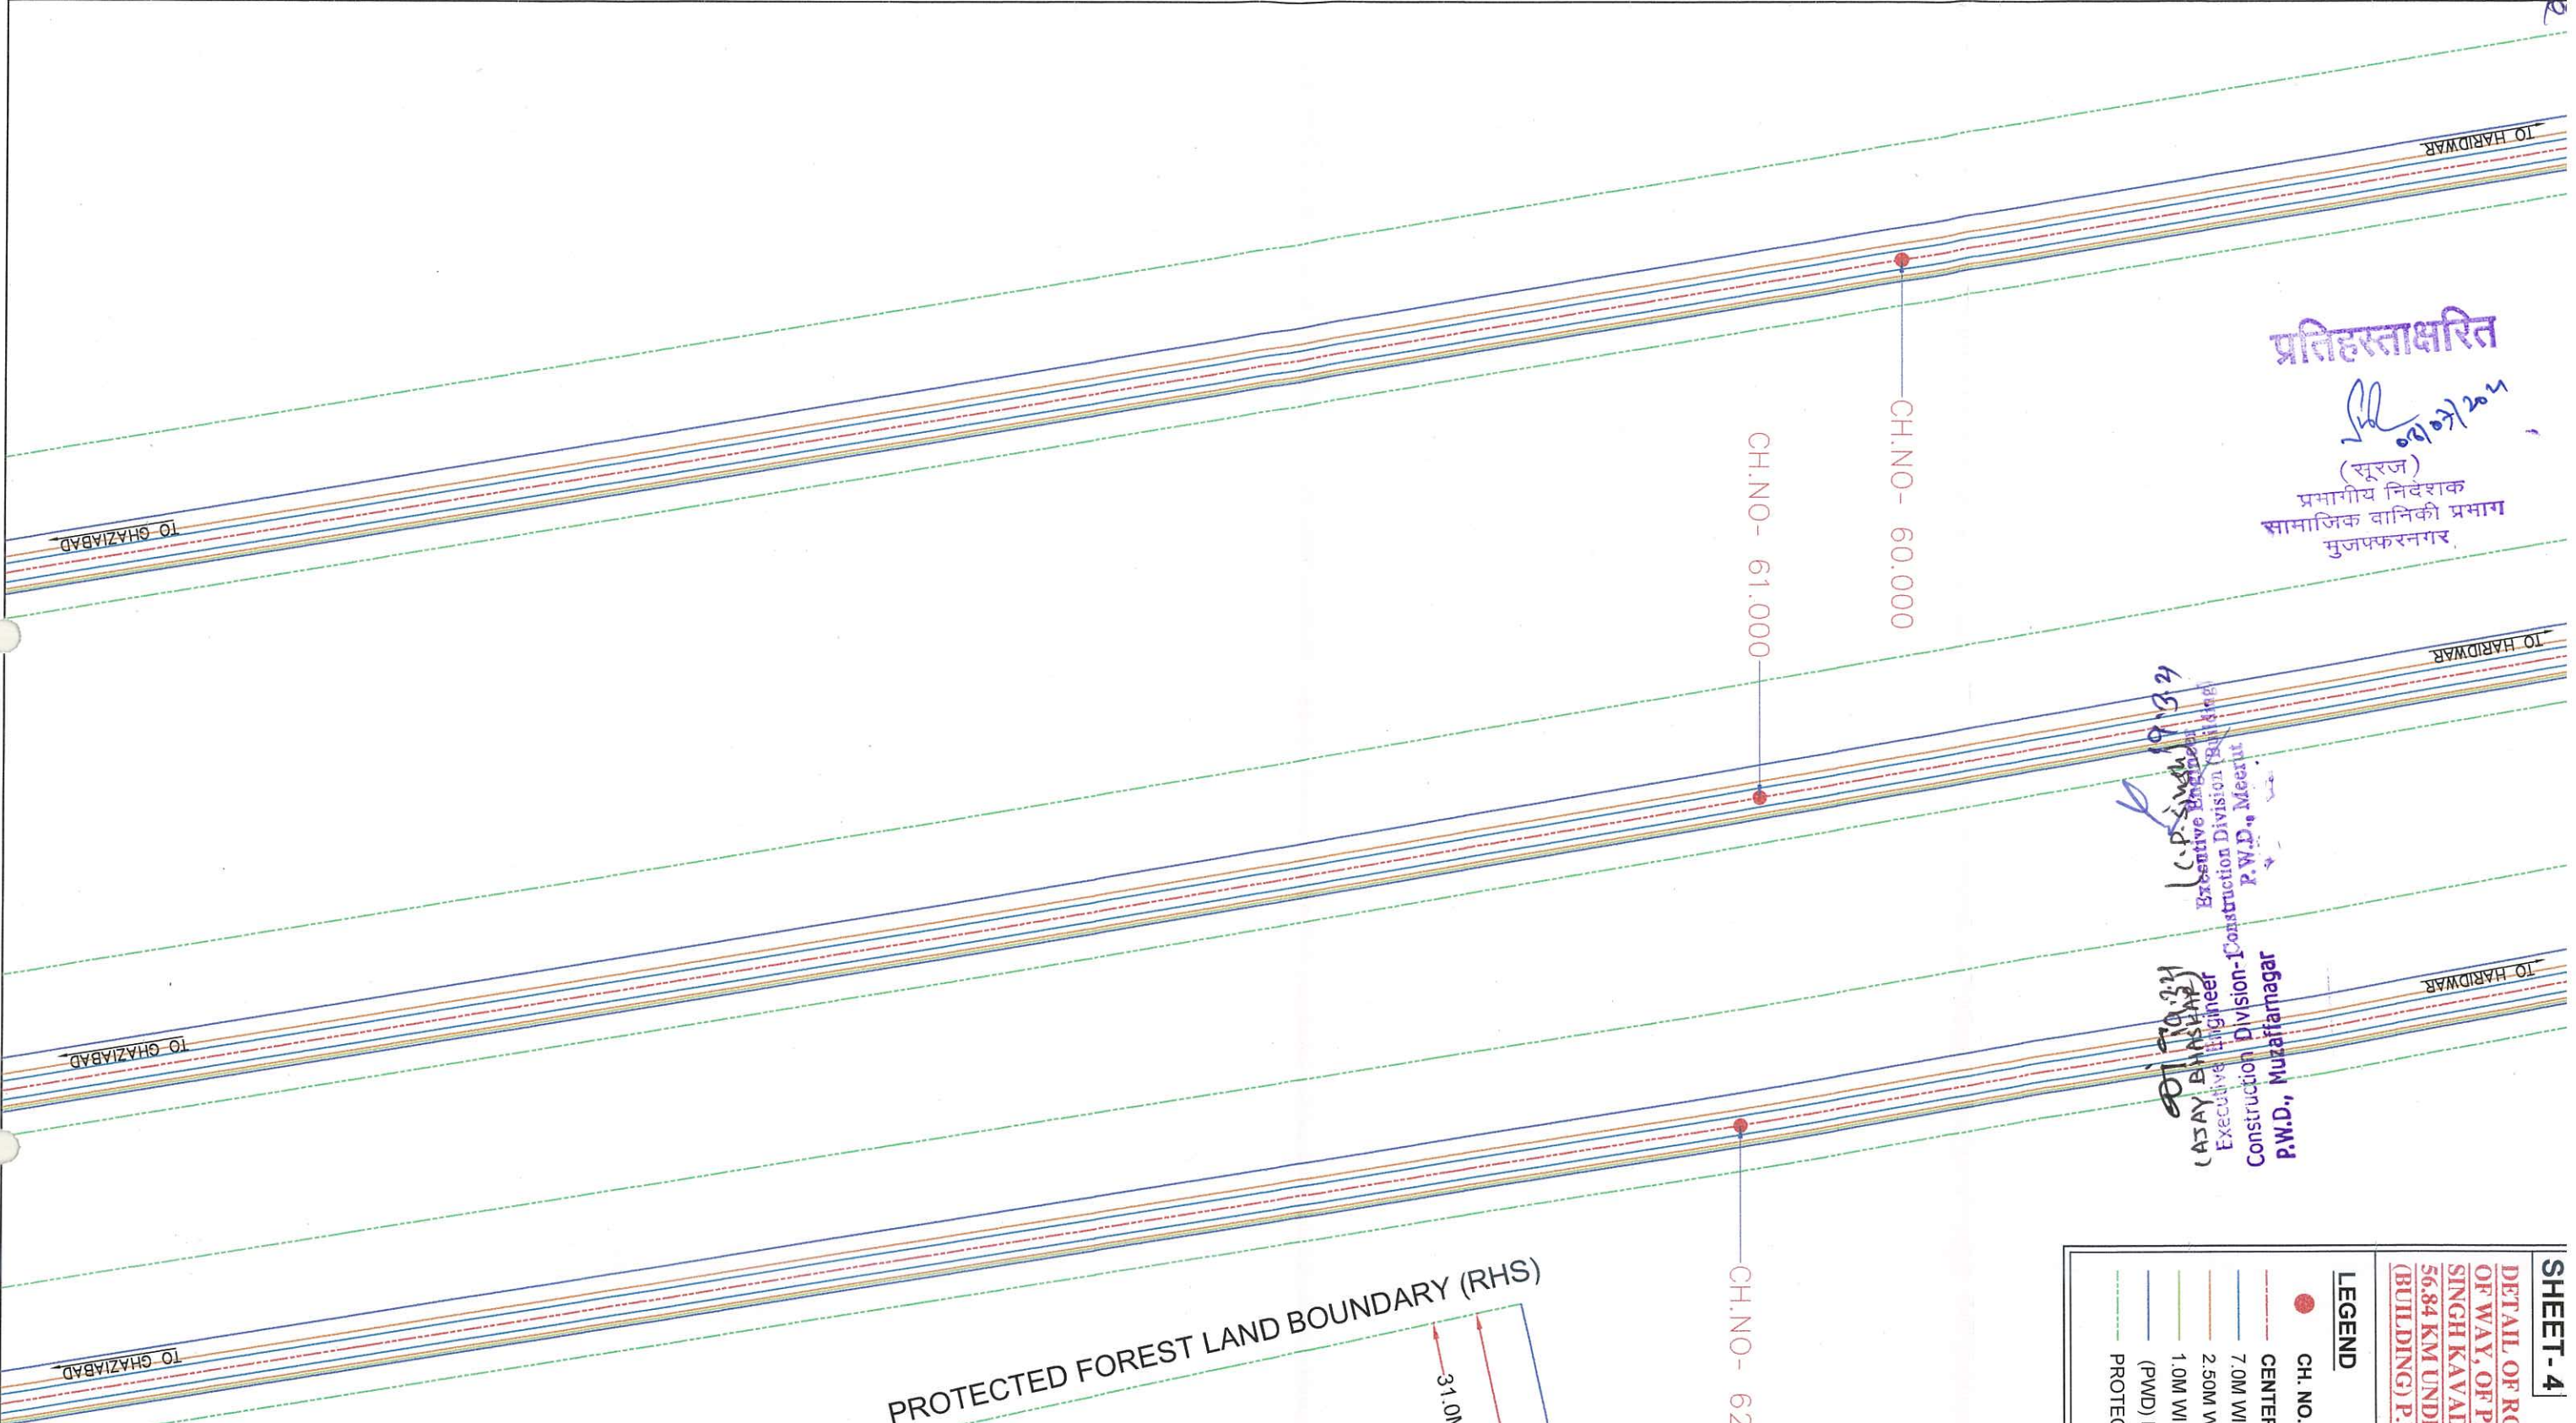

प्रतिहस्ताक्षरित
 (सूरज)
 प्रभागीय निदेशक
 सामाजिक वानिकी प्रभाग
 मुजफ्फरनगर

19/03/24
 C.P. Singh
 Executive Engineer
 Construction Division (Building)
 P.W.D., Meerut
 Construction Division - Building
 P.W.D., Muzaffarnagar

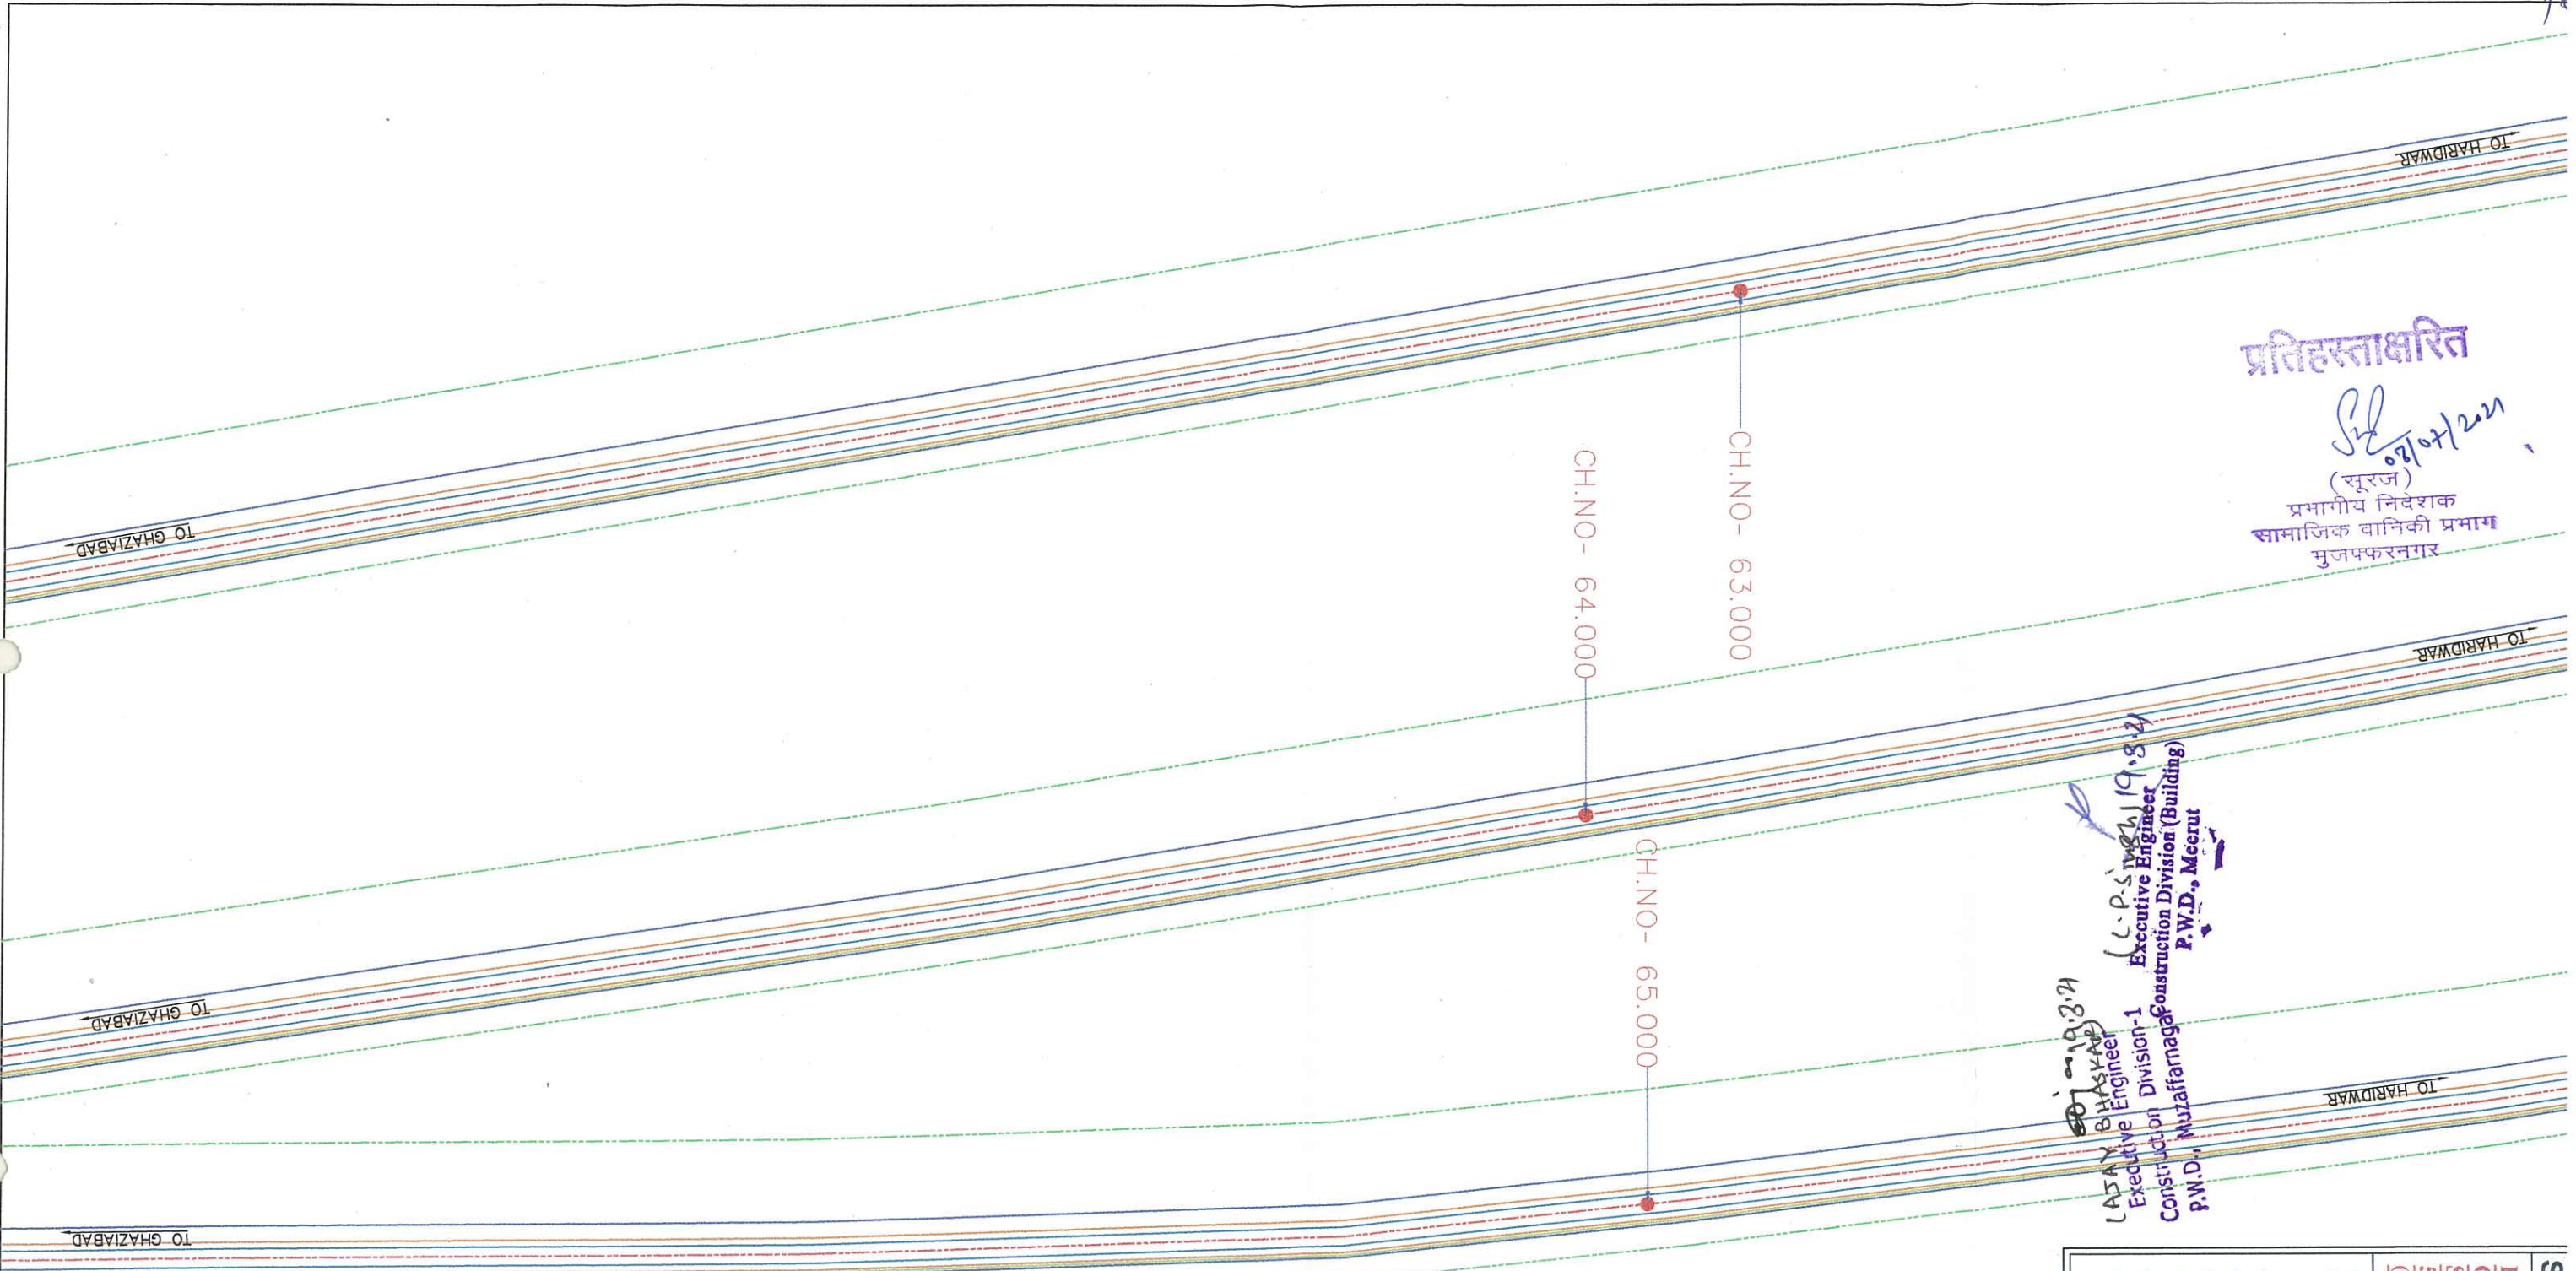

प्रतिहस्ताक्षरित

(Signature)
 (सूरज)
 प्रभागीय निदेशक
 सामाजिक वानिकी प्रभाग
 मुजफ्फरनगर


(Signature)
 (A.S.A. B. HAZARVA)
 Executive Engineer
 Division-1
 Construction Division (Building)
 P.W.D., Meerut



SHEET - 5

DETAIL OF ROAD WITH RESPECTIVE RIGHT OF WAY, OF PROPOSED CHAUDHARY CHARAN SINGH KAVAD MARG CONSTRUCTION LENGTH 56.84 KM UNDER CONSTRUCTION DIVISION (BUILDING) P.W.D., MEERUT (U.P.)

LEGEND

- CH. NO.
- CENTER LINE OF ROAD
- 7.0M WIDE PROP. KAVAD MARG
- 2.50M WIDE EARTHEN SHOULDER
- 1.0M WIDE DRAIN
- (PWD) LAND BOUNDARY
- PROTECTED FOREST LAND BOUNDARY

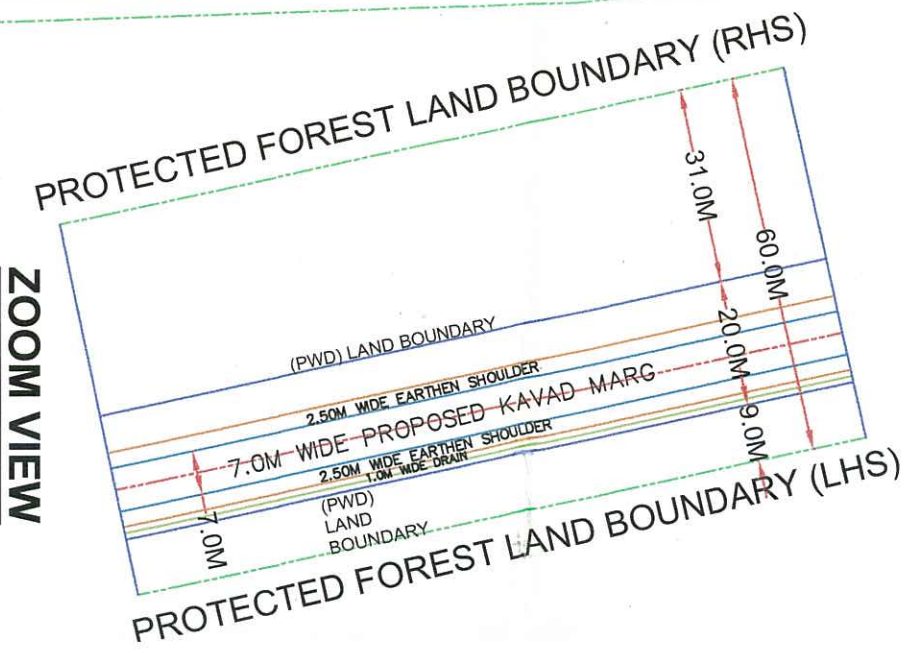

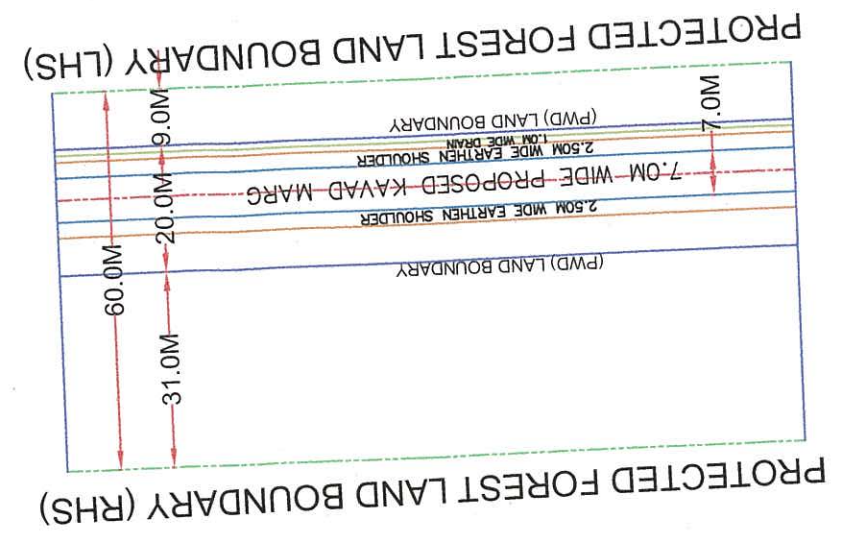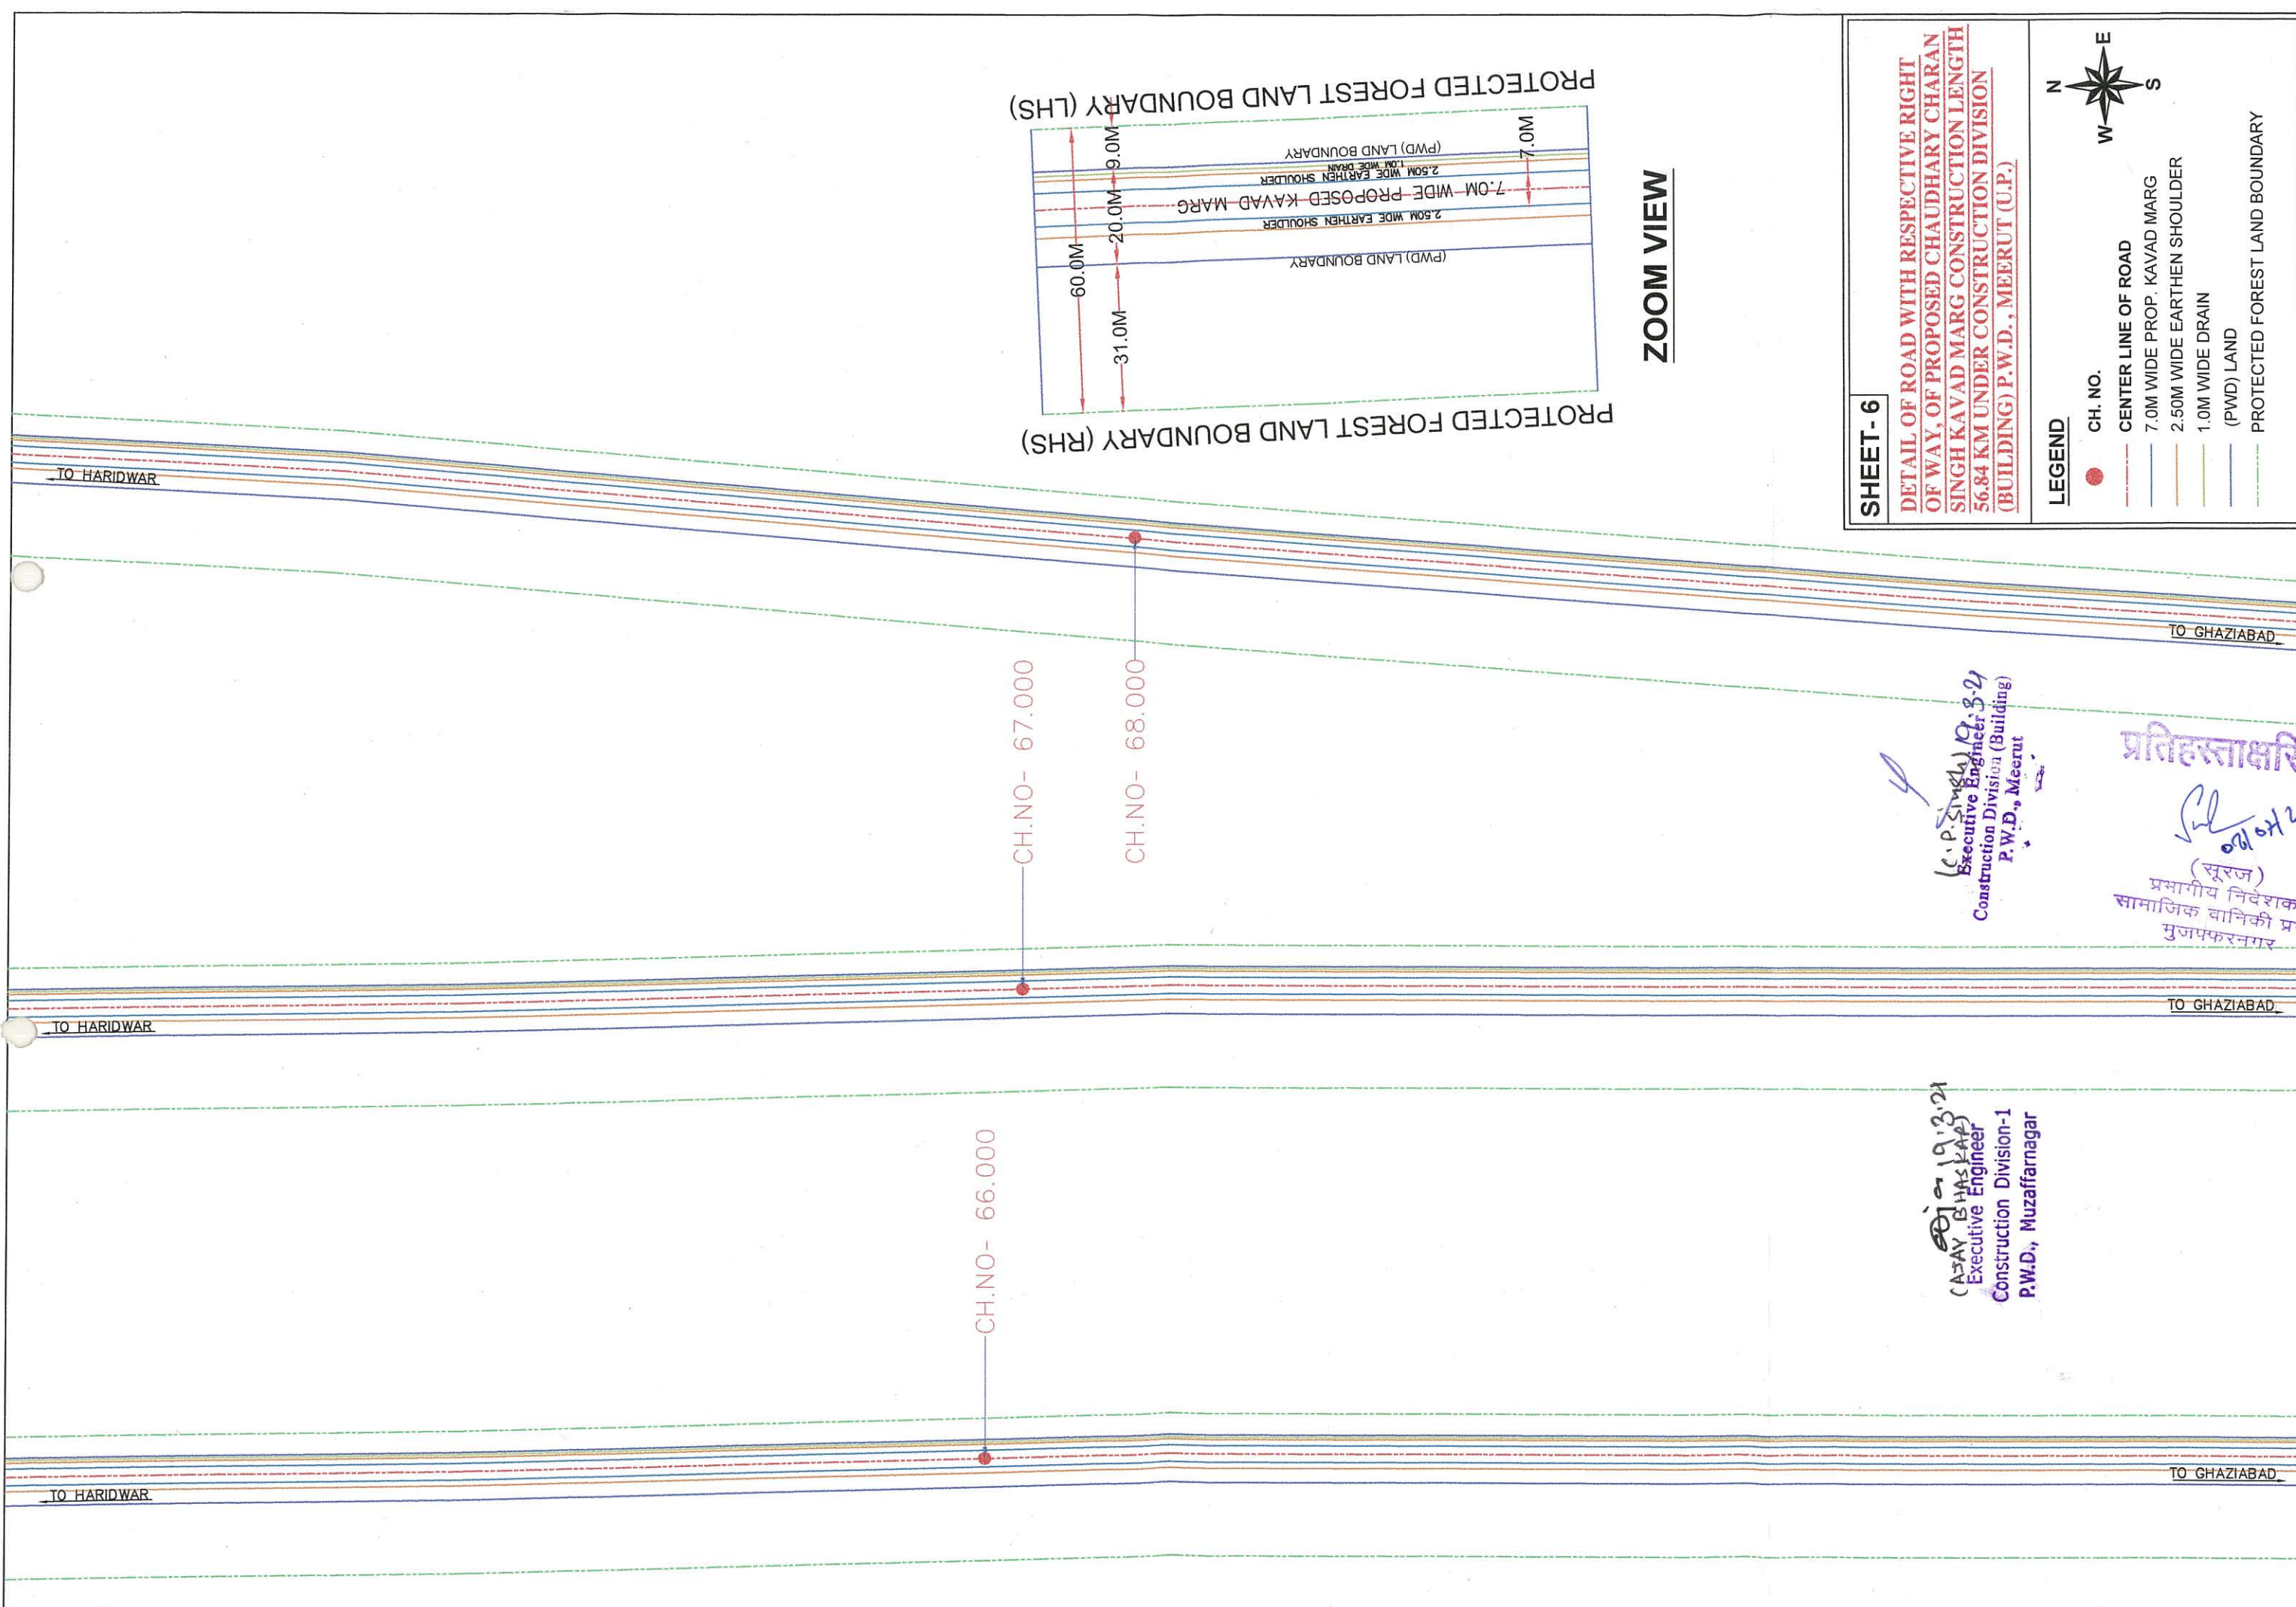

ZOOM VIEW

SHEET - 6

DETAIL OF ROAD WITH RESPECTIVE RIGHT OF WAY, OF PROPOSED CHAUDHARY CHARAN SINGH KAVAD MARG CONSTRUCTION LENGTH 56.84 KM UNDER CONSTRUCTION DIVISION (BUILDING) P.W.D., MEERUT (U.P.)

LEGEND

- CH. NO.
- CENTER LINE OF ROAD
- 7.0M WIDE PROP. KAVAD MARG
- 2.50M WIDE EARTHEN SHOULDER
- 1.0M WIDE DRAIN
- (PWD) LAND
- PROTECTED FOREST LAND BOUNDARY



(C.P. Singh) 19.3.21
 Executive Engineer 3-2
 Construction Division (Building)
 P.W.D., Meerut

प्रतिहस्ताक्षरित
 (सूरज)
 प्रभाषीय निदेशक
 सामाजिक वानिकी प्रभा
 मुजफ्फरनगर

(Ajay Bhasin) 19.3.21
 Executive Engineer
 Construction Division-1
 P.W.D., Muzaffarnagar

TO HARIDWAR

TO GHAZIABAD

TO HARIDWAR

TO GHAZIABAD



TO HARIDWAR

TO GHAZIABAD

प्रतिहस्ताक्षरित

(सूरज)
07/2023

प्रभागीय निवेशक
सांवाधिक शानिकी प्रभाग
मुजफ्फरनगर

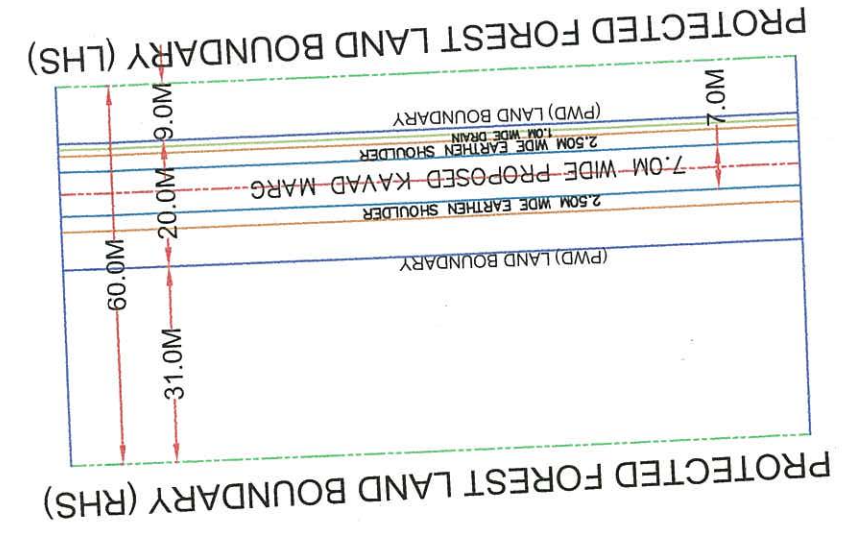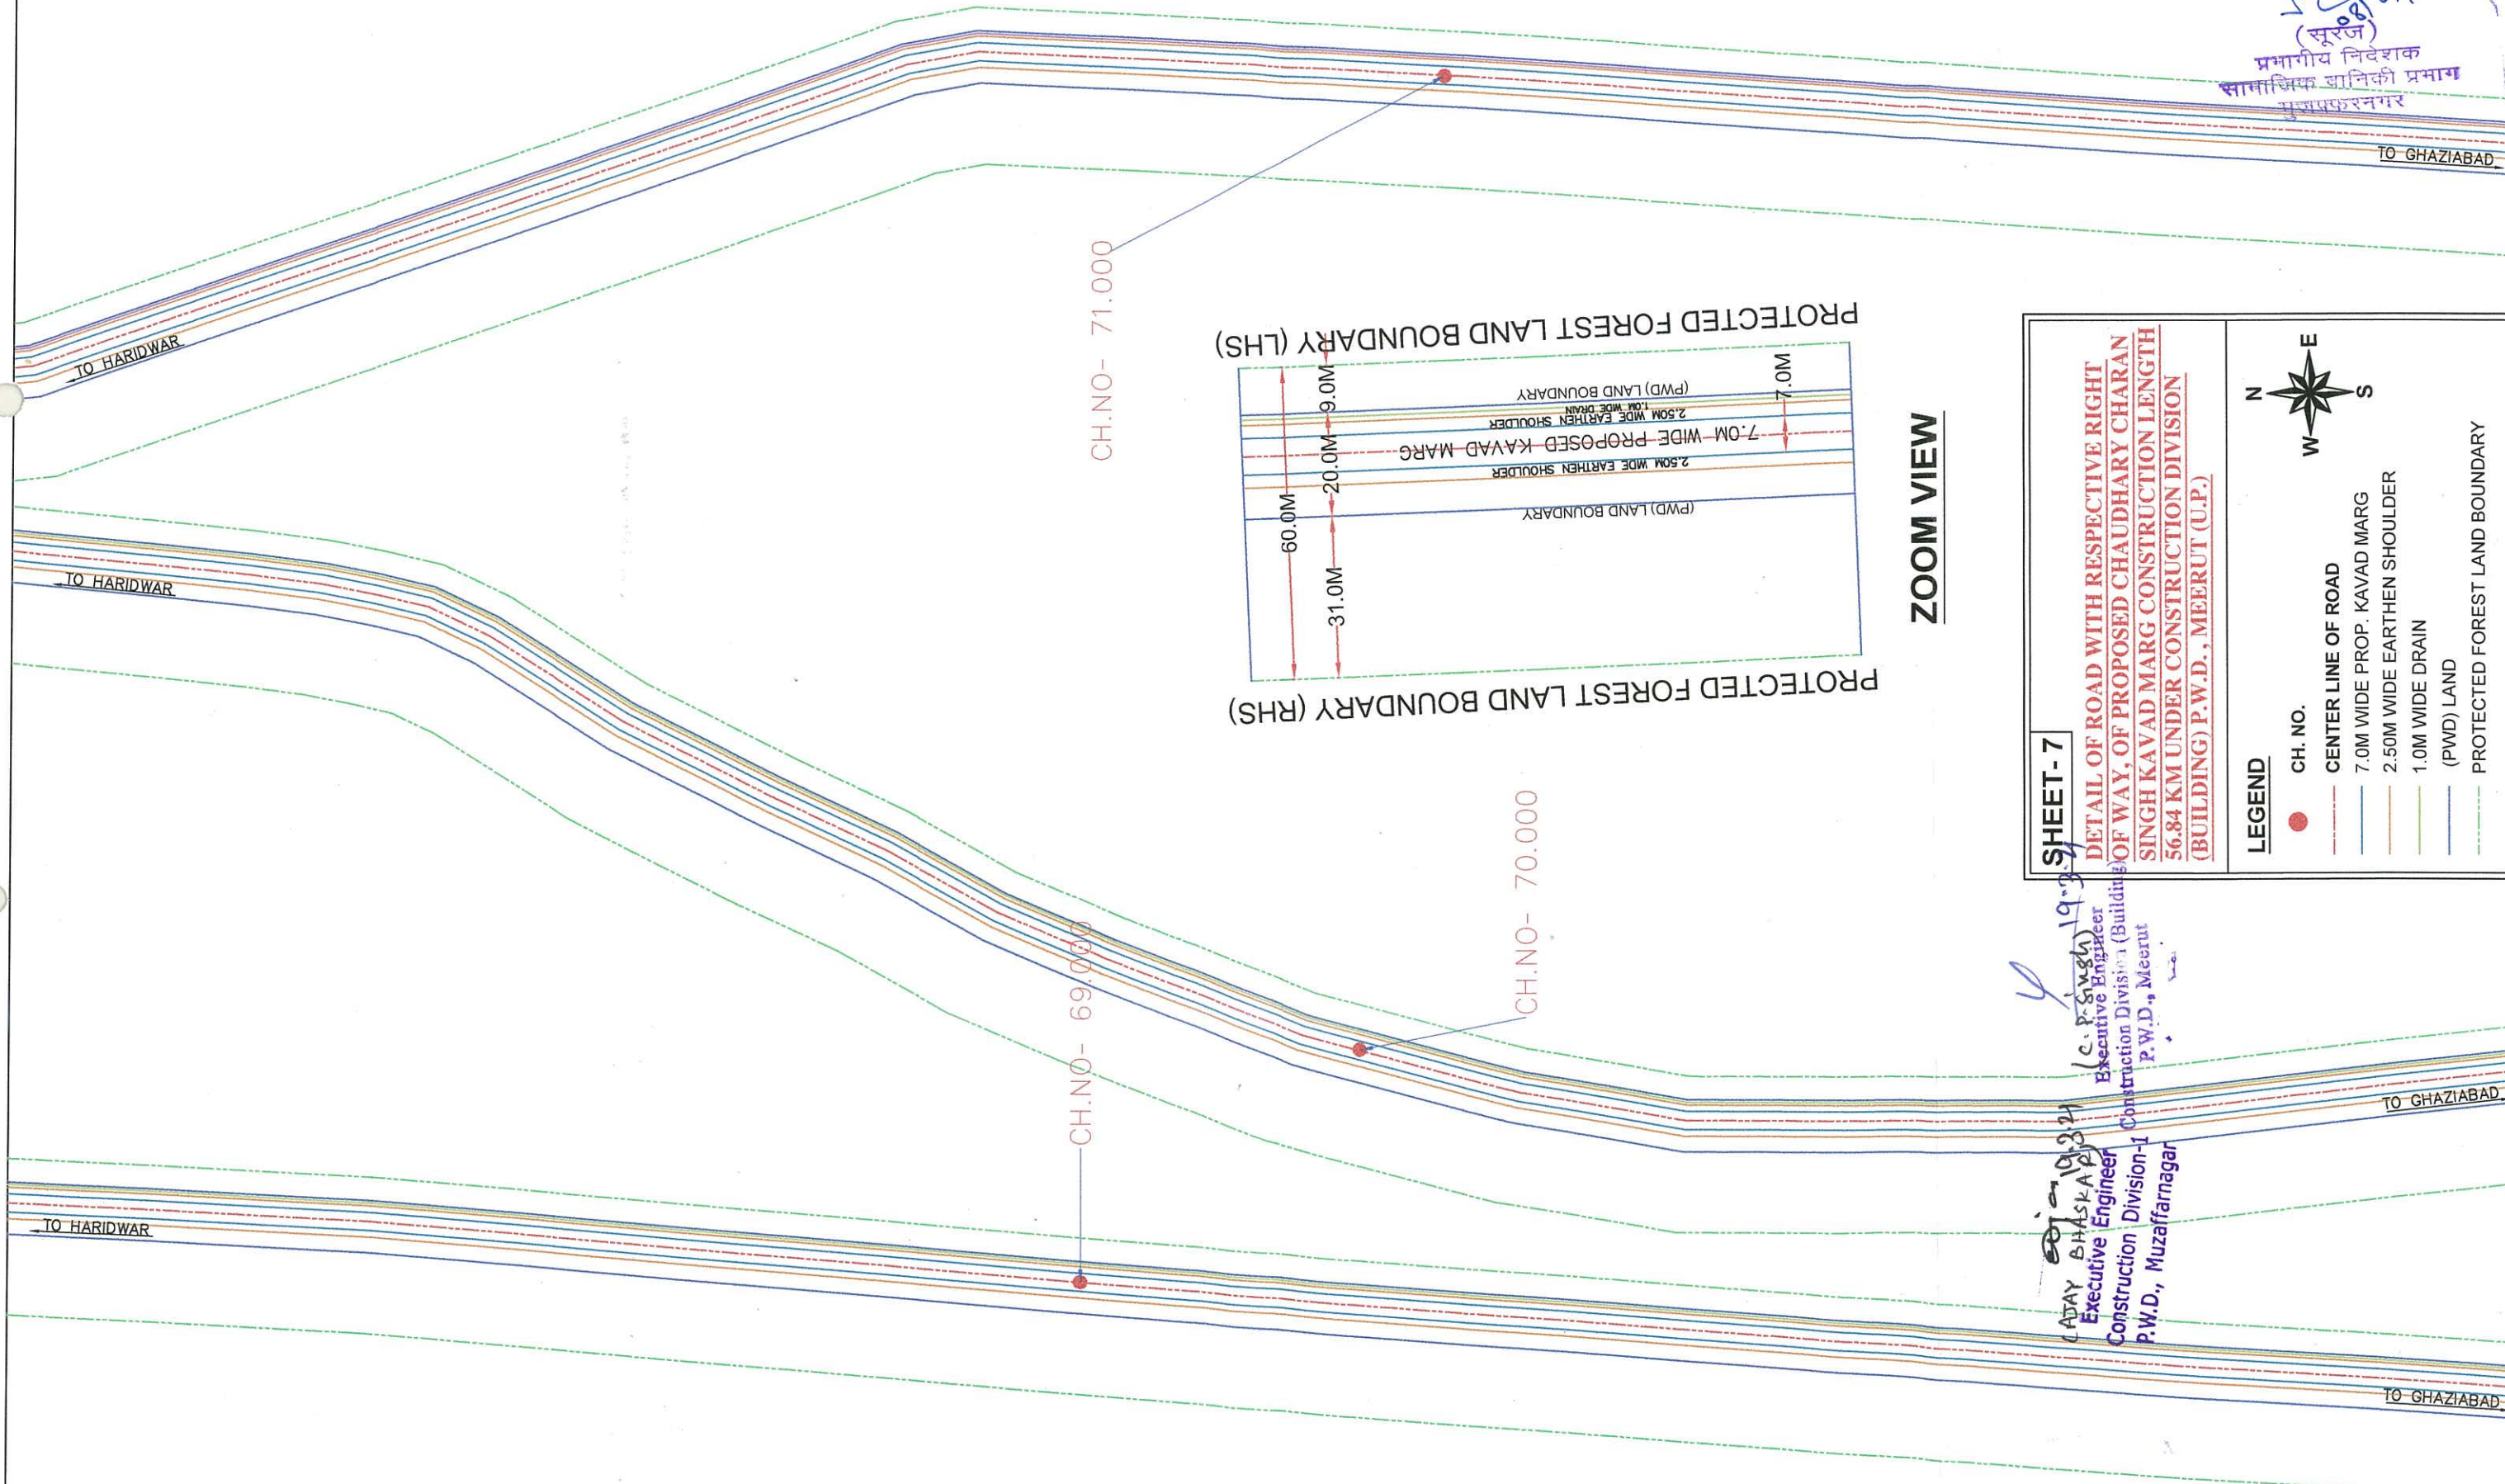

SHEET - 7

DETAIL OF ROAD WITH RESPECTIVE RIGHT OF WAY, OF PROPOSED CHAUDHARY CHARAN SINGH KAVAD MARG CONSTRUCTION LENGTH 56.84 KM UNDER CONSTRUCTION DIVISION (BUILDING) P.W.D., MEERUT (U.P.)

LEGEND

- CH. NO.
- CENTER LINE OF ROAD
- 7.0M WIDE PROP. KAVAD MARG
- 2.50M WIDE EARTHEN SHOULDER
- 1.0M WIDE DRAIN
- (PWD) LAND
- PROTECTED FOREST LAND BOUNDARY



ADAY BHASKAR
Executive Engineer
Construction Division-1
P.W.D., Muzaffarnagar

(C. P. Singh)
Executive Engineer
Construction Division-1
P.W.D., Meerut

TO GHAZIABAD


TO GHAZIABAD

TO HARIDWAR

TO HARIDWAR

TO HARIDWAR

TO GHAZIABAD

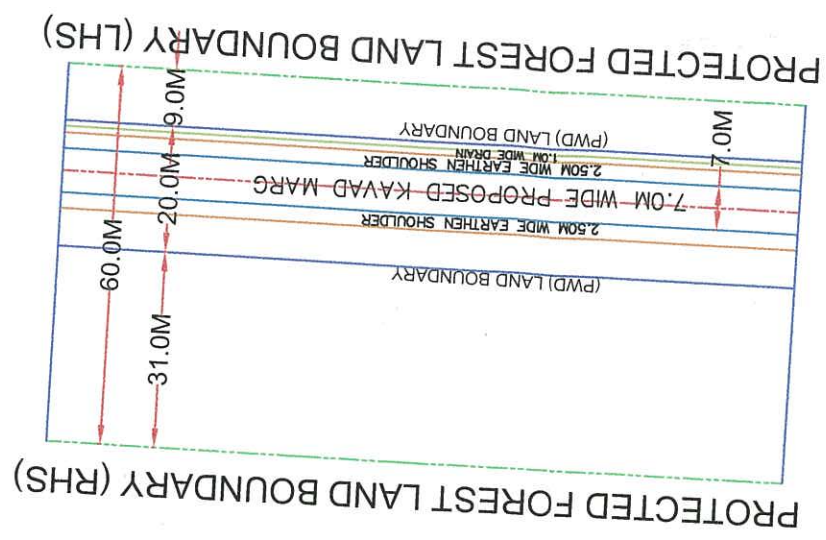


ZOOM VIEW

SHEET - 8

DETAIL OF ROAD WITH RESPECTIVE RIGHT OF WAY, OF PROPOSED CHAUDHARY CHARAN SINGH KAVAD MARG CONSTRUCTION LENGTH 56.84 KM UNDER CONSTRUCTION DIVISION (BUILDING) P.W.D., MEERUT (U.P.)

LEGEND


- CH. NO.
- CENTER LINE OF ROAD
- 7.0M WIDE PROP. KAVAD MARG
- 2.50M WIDE EARTHEN SHOULDER
- 1.0M WIDE DRAIN
- (PWD) LAND
- PROTECTED FOREST LAND BOUNDARY

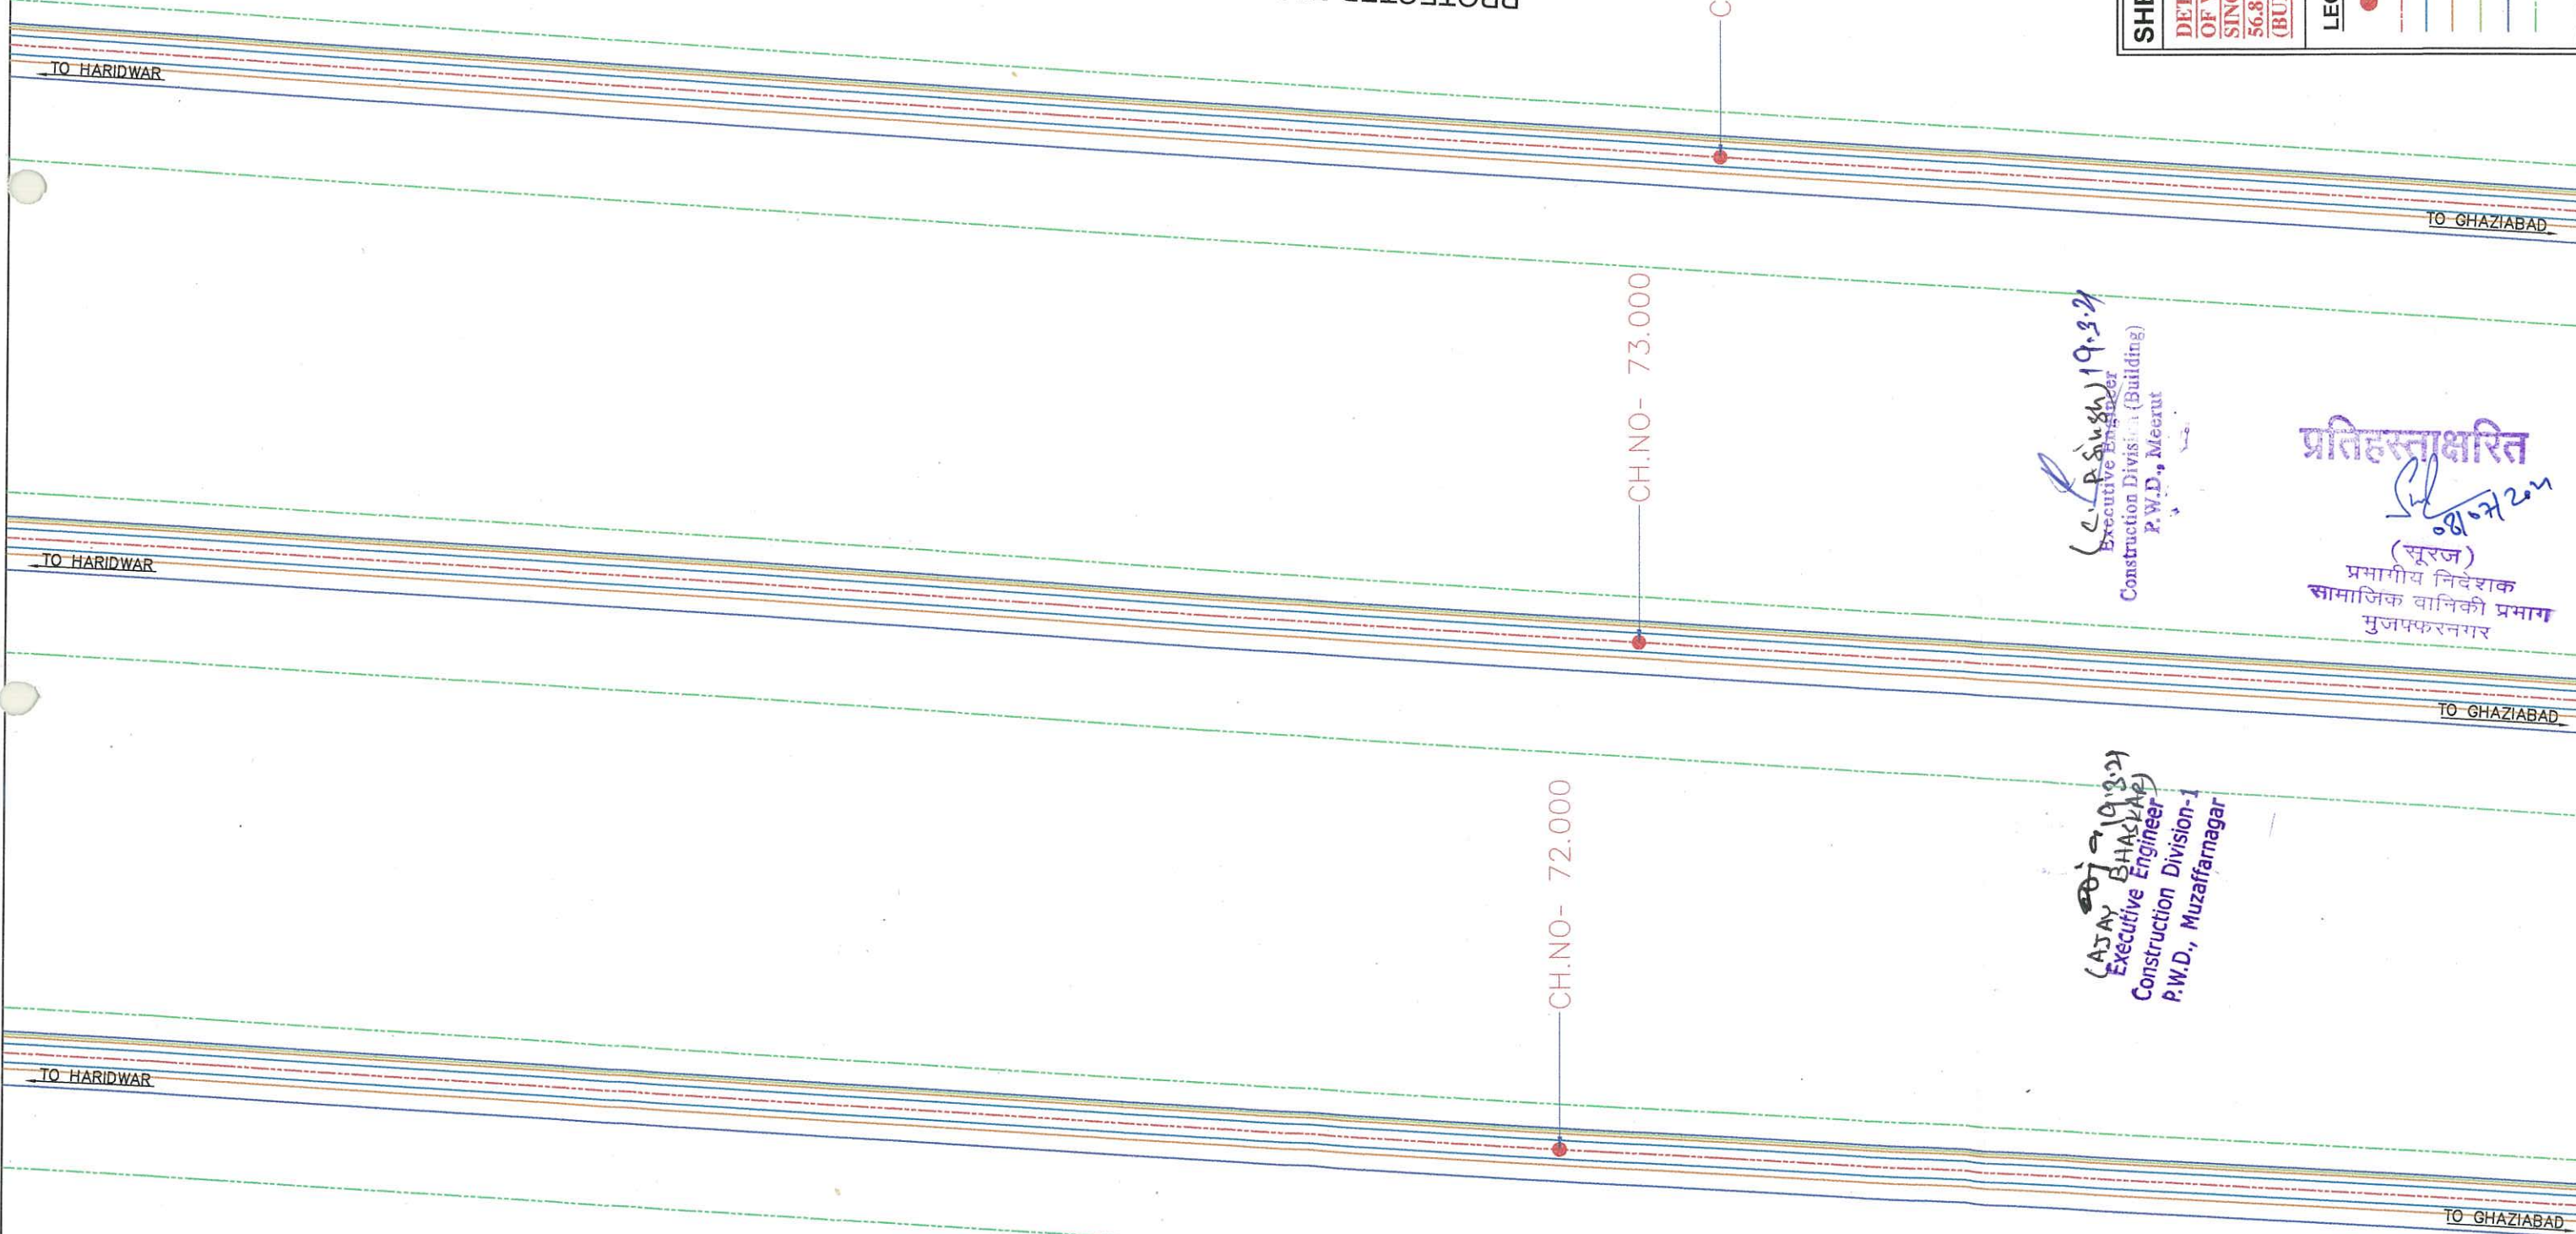

(S.P. Singh) 19.3.24
 Executive Engineer
 Construction Division (Building)
 P.W.D., Meerut

प्रतिहस्ताक्षरित
 (सूरज)
 प्रभागीय निदेशक
 सामाजिक वानिकी प्रभाग
 मुजफ्फरनगर

(AJAY BHASKAR) 19.3.24
 Executive Engineer
 Construction Division-1
 P.W.D., Muzaffarnagar

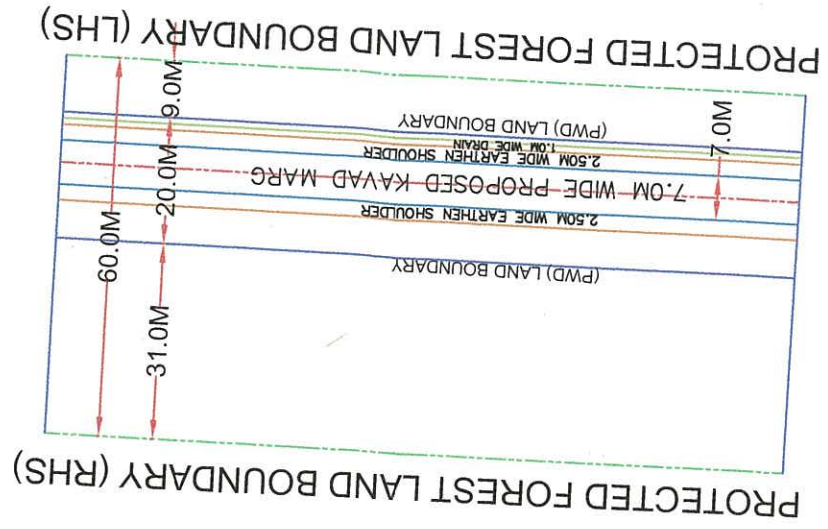


ZOOM VIEW

SHEET-9

DETAIL OF ROAD WITH RESPECTIVE RIGHT OF WAY, OF PROPOSED CHAUDHARY CHARAN SINGH KAVAD MARG CONSTRUCTION LENGTH 56.84 KM UNDER CONSTRUCTION DIVISION (BUILDING) P.W.D., MEERUT (U.P.)

LEGEND



- CH. NO.
- CENTER LINE OF ROAD
- 7.0M WIDE PROP. KAVAD MARG
- 2.50M WIDE EARTHEN SHOULDER
- 1.0M WIDE DRAIN
- (PWD) LAND
- PROTECTED FOREST LAND BOUNDARY

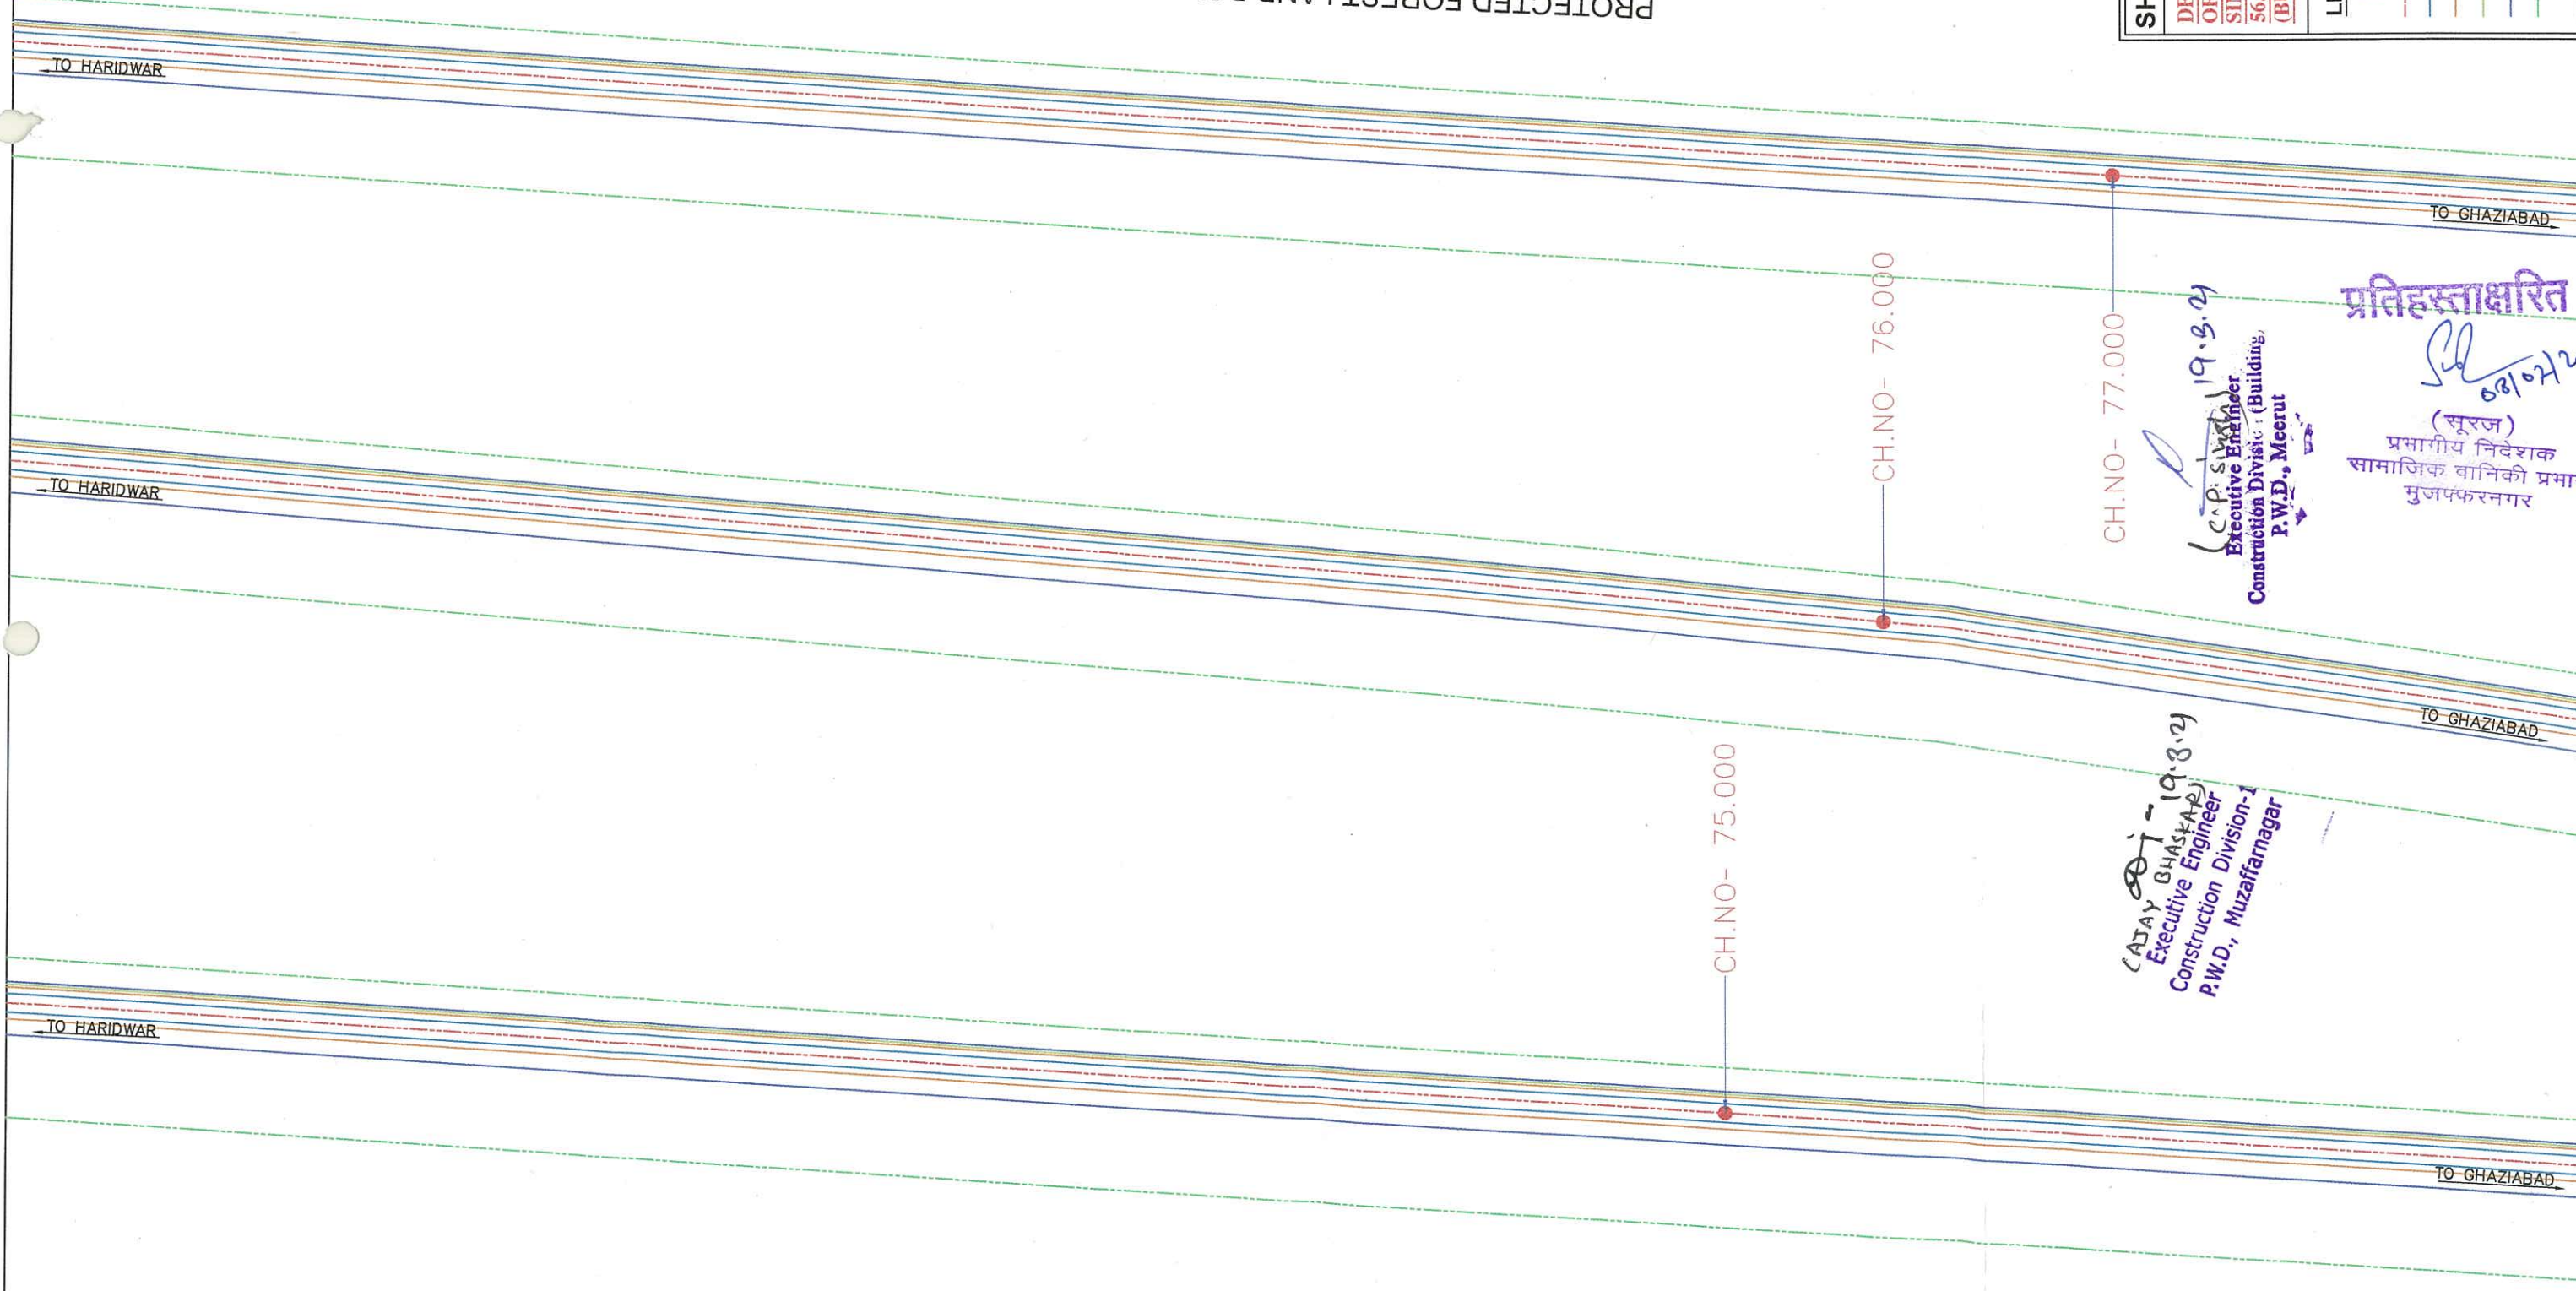

CAJAY BHASKAR
Executive Engineer
Construction Division-1
P.W.D., Muzaffarnagar
19.3.24

(C.P. Singh)
Executive Engineer
Construction Division : (Building,
P.W.D., Meerut
19.3.24


प्रतिहस्ताक्षरित
प्रभागीय निदेशक
सामाजिक वानिकी प्रभाग
मुजफ्फरनगर
(सूरज)
08/07/24

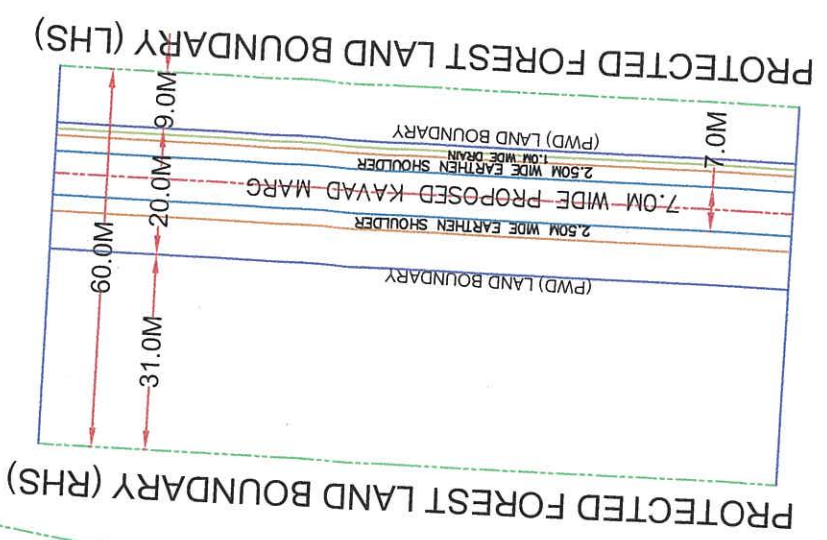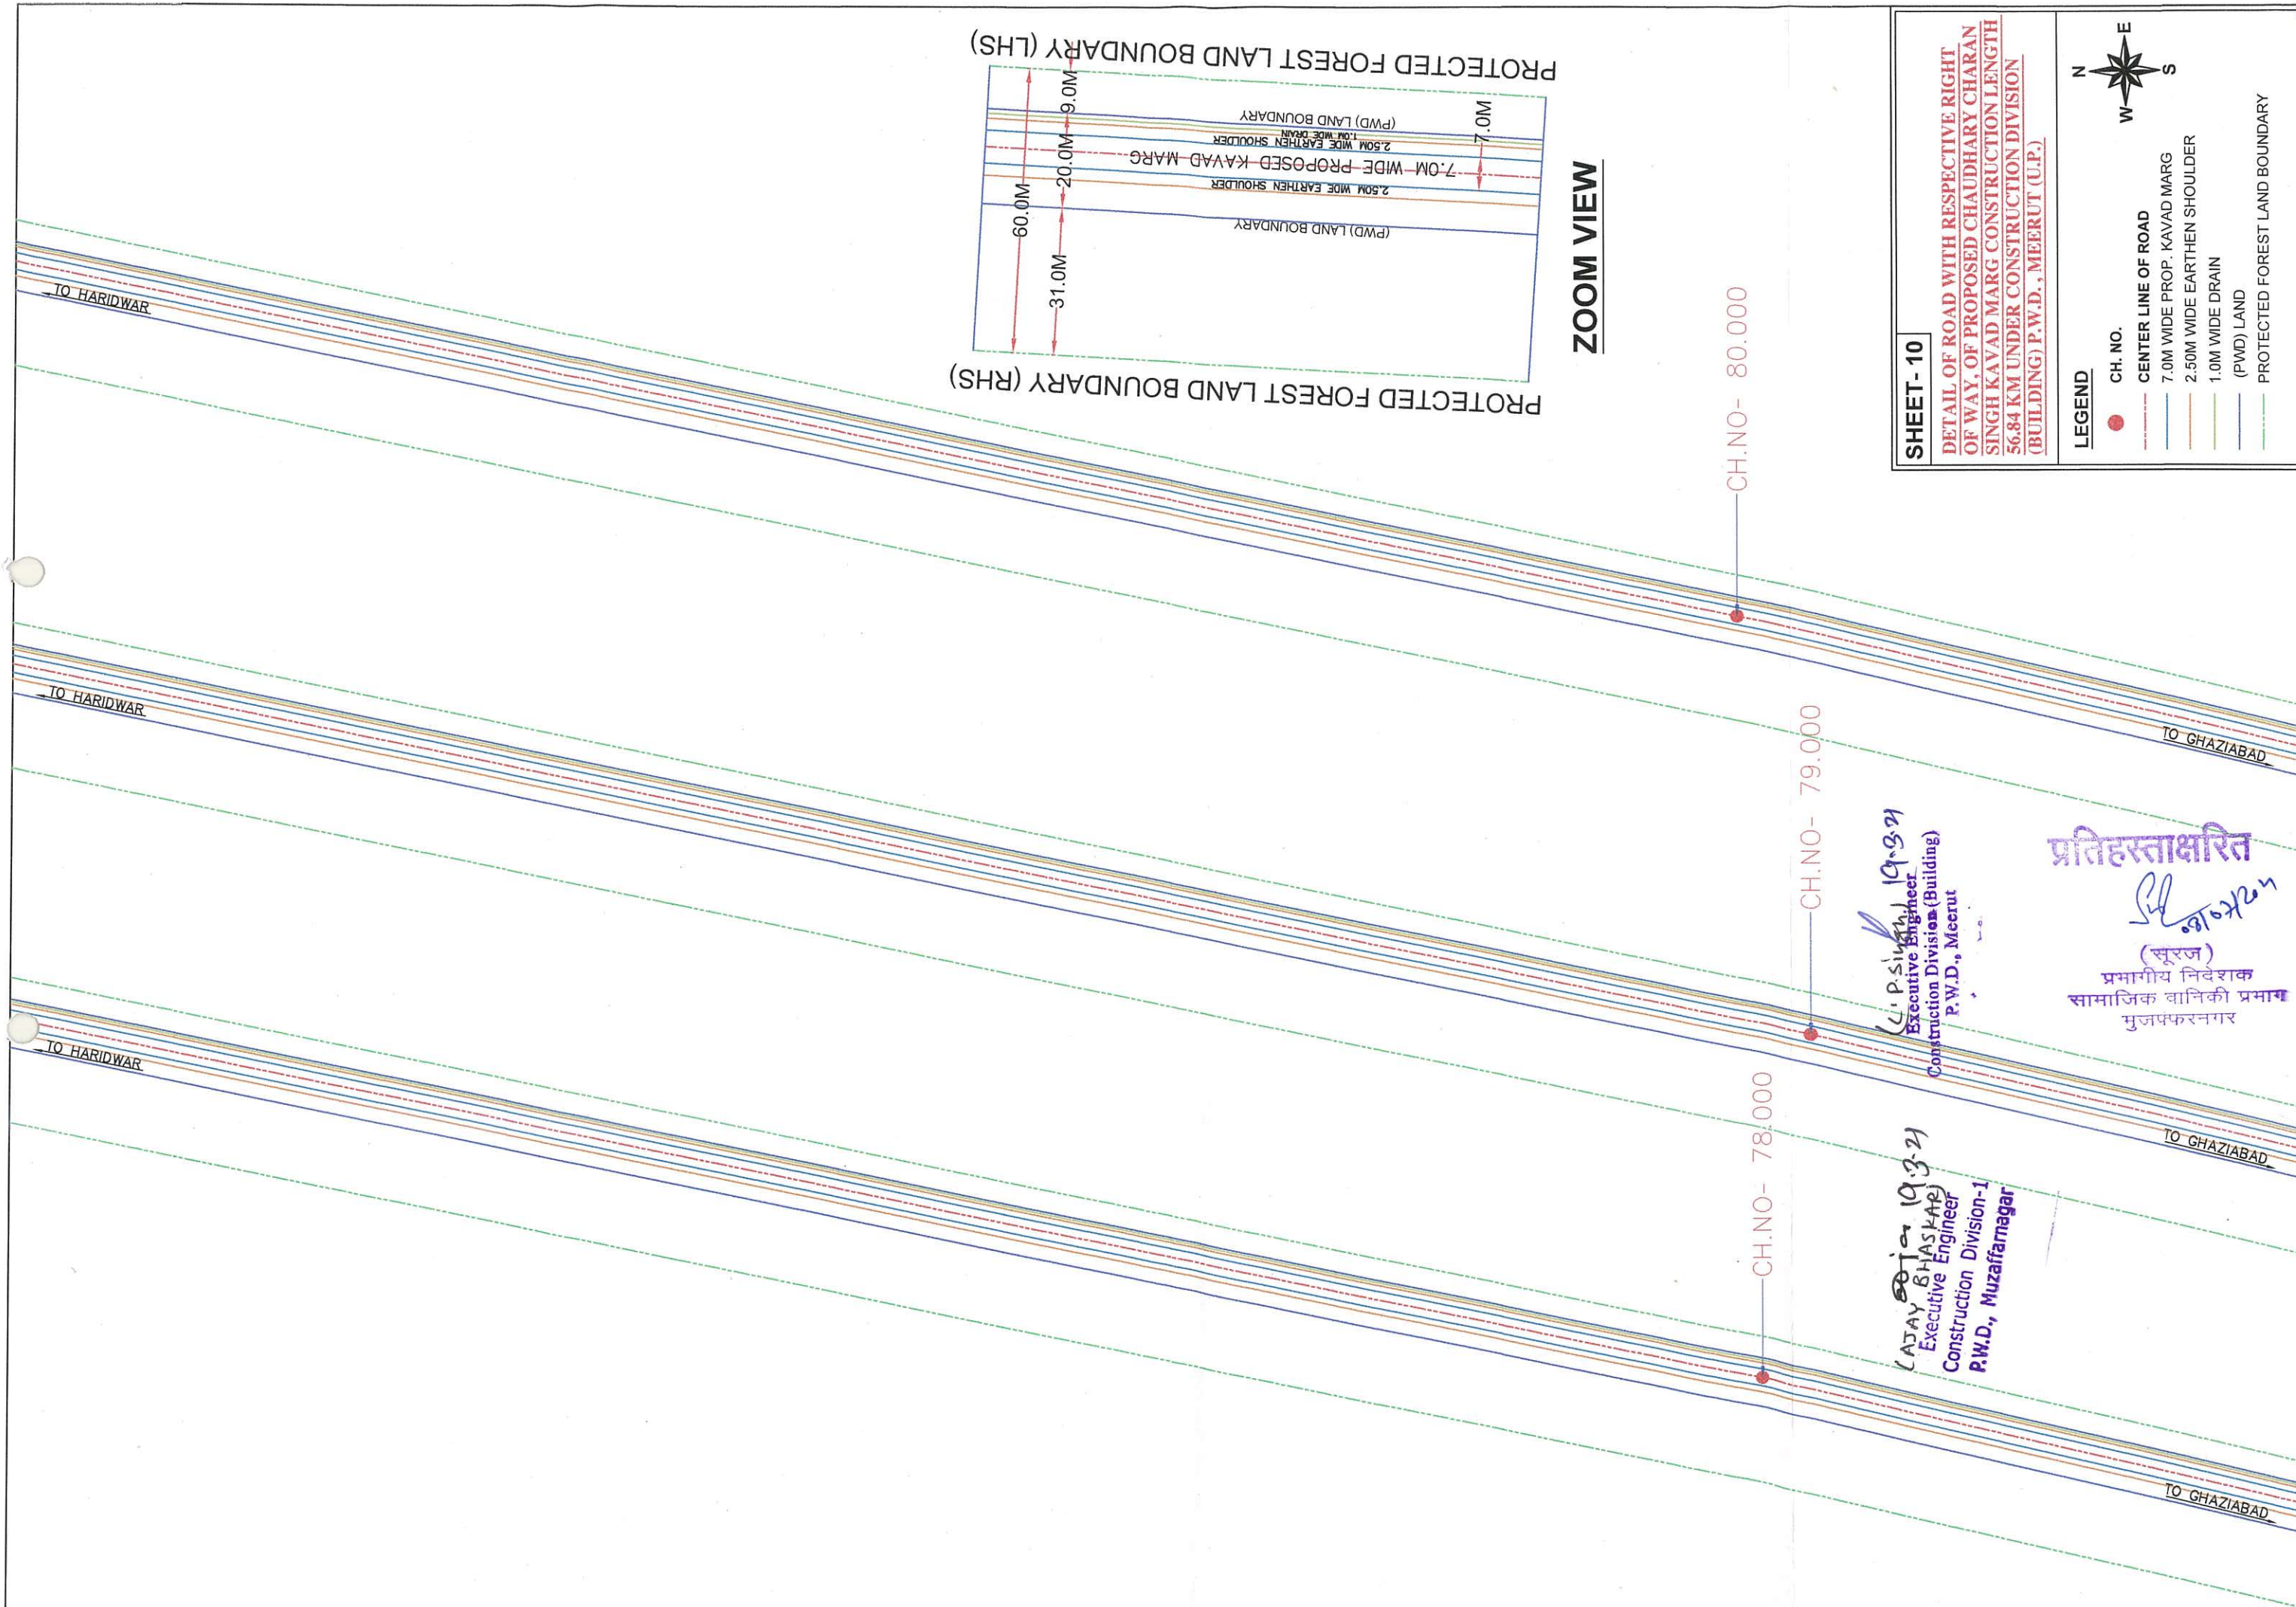

SHEET- 10

DETAIL OF ROAD WITH RESPECTIVE RIGHT OF WAY, OF PROPOSED CHAUDHARY CHARAN SINGH KAVAD MARG CONSTRUCTION LENGTH 56.84 KM UNDER CONSTRUCTION DIVISION (BUILDING) P.W.D., MEERUT (U.P.)



- LEGEND**
- CH. NO.
 - CENTER LINE OF ROAD
 - 7.0M WIDE PROP. KAVAD MARG
 - 2.50M WIDE EARTHEN SHOULDER
 - 1.0M WIDE DRAIN
 - (P.W.D.) LAND
 - PROTECTED FOREST LAND BOUNDARY

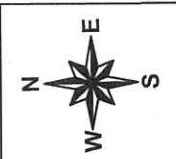

(Signature)
 19.3.21
 Executive Engineer
 Construction Division (Building)
 P.W.D., Meerut

(Signature)
 19.3.21
 Executive Engineer
 Construction Division-1
 P.W.D., Muzaffarnagar

प्रतिहस्ताक्षरित
(Signature)
 (सुरज)
 प्रभागीय निदेशक
 सामाजिक वानिकी प्रभाग
 मुजफ्फरनगर

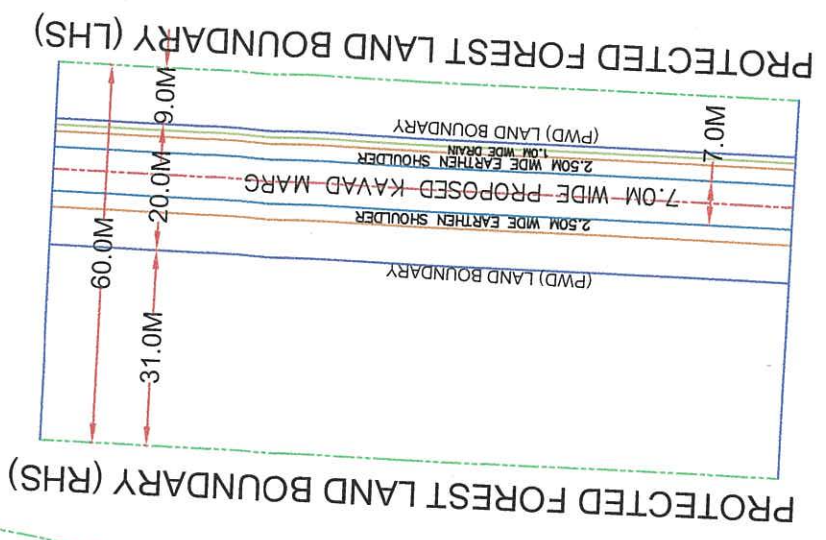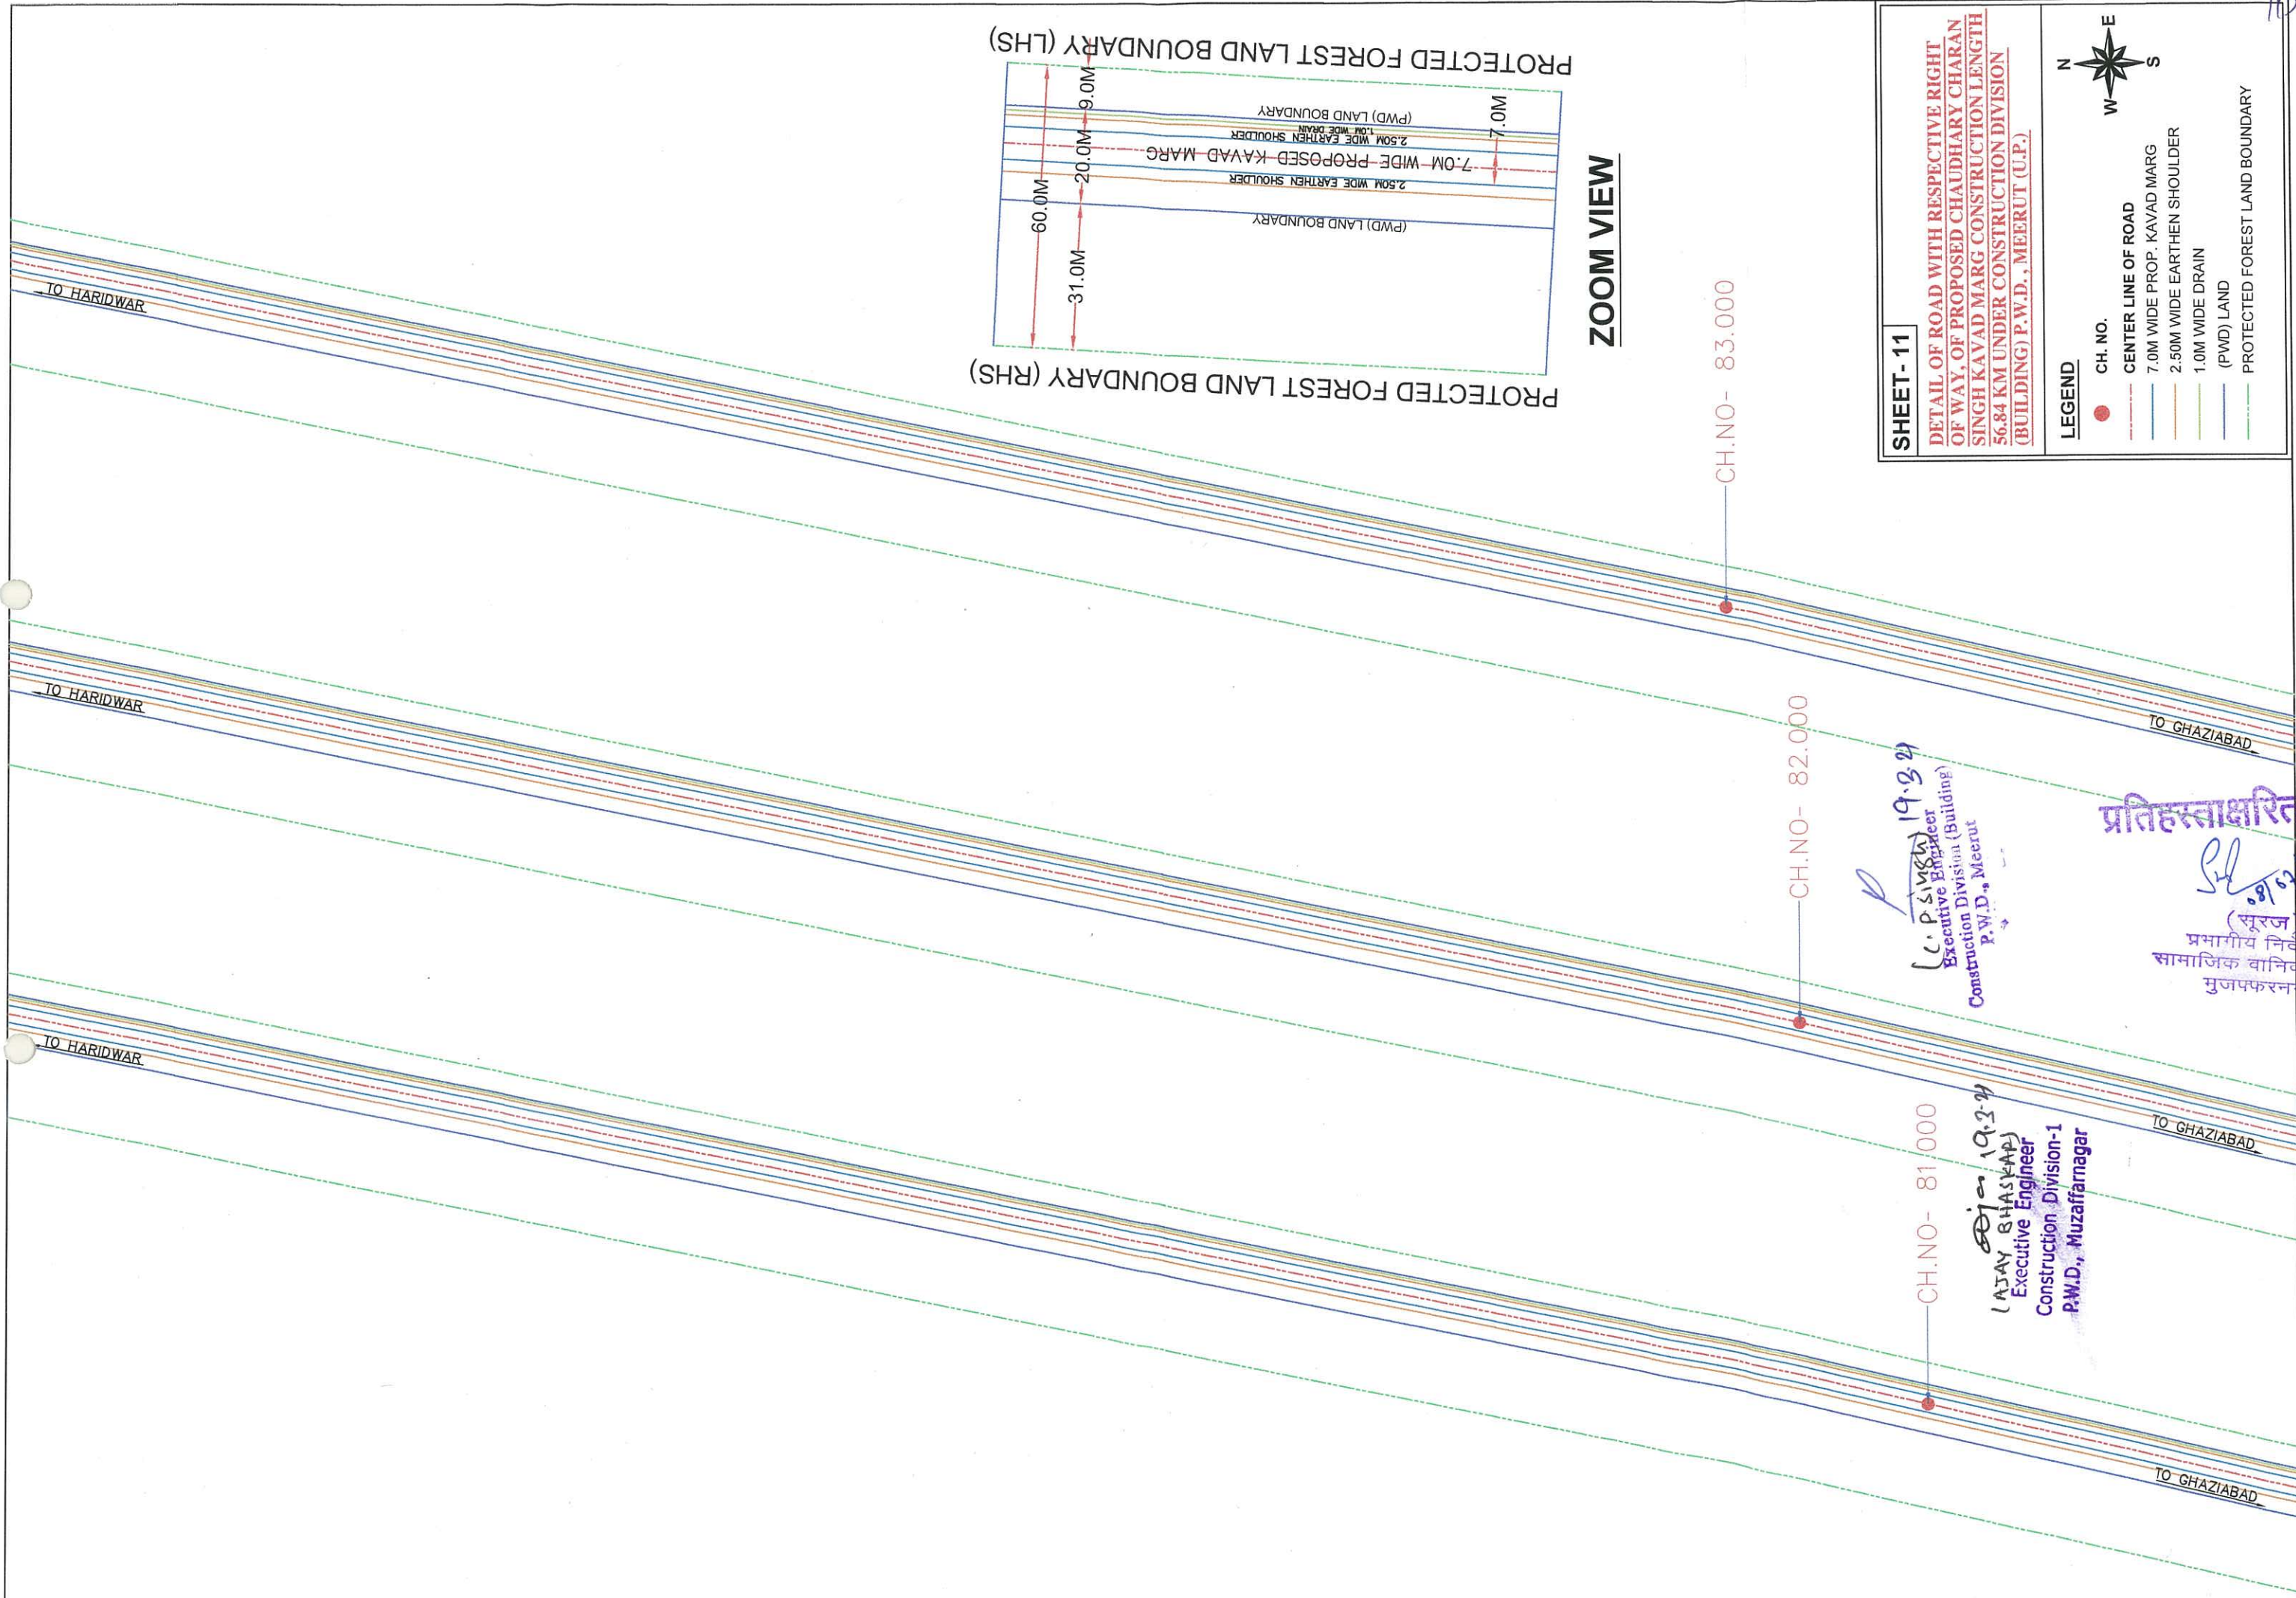

SHEET-11

DETAIL OF ROAD WITH RESPECTIVE RIGHT OF WAY, OF PROPOSED CHAUDHARY CHARAN SINGH KAVAD MARG CONSTRUCTION LENGTH 56.84 KM UNDER CONSTRUCTION DIVISION (BUILDING) P.W.D., MEERUT (U.P.)

LEGEND


- CH. NO.
- CENTER LINE OF ROAD
- 7.0M WIDE PROP. KAVAD MARG
- 2.50M WIDE EARTHEN SHOULDER
- 1.0M WIDE DRAIN
- (PWD) LAND
- PROTECTED FOREST LAND BOUNDARY



(Signature)
 19.3.24
 Executive Engineer
 Construction Division (Building)
 P.W.D., Meerut

(Signature)
 19.3.24
 Executive Engineer
 Construction Division-1
 P.W.D., Muzaffarnagar

प्रतिहस्ताक्षरित
(Signature)
 प्रभागीय निवे
 सामाजिक वानिक
 मुजफ्फरन


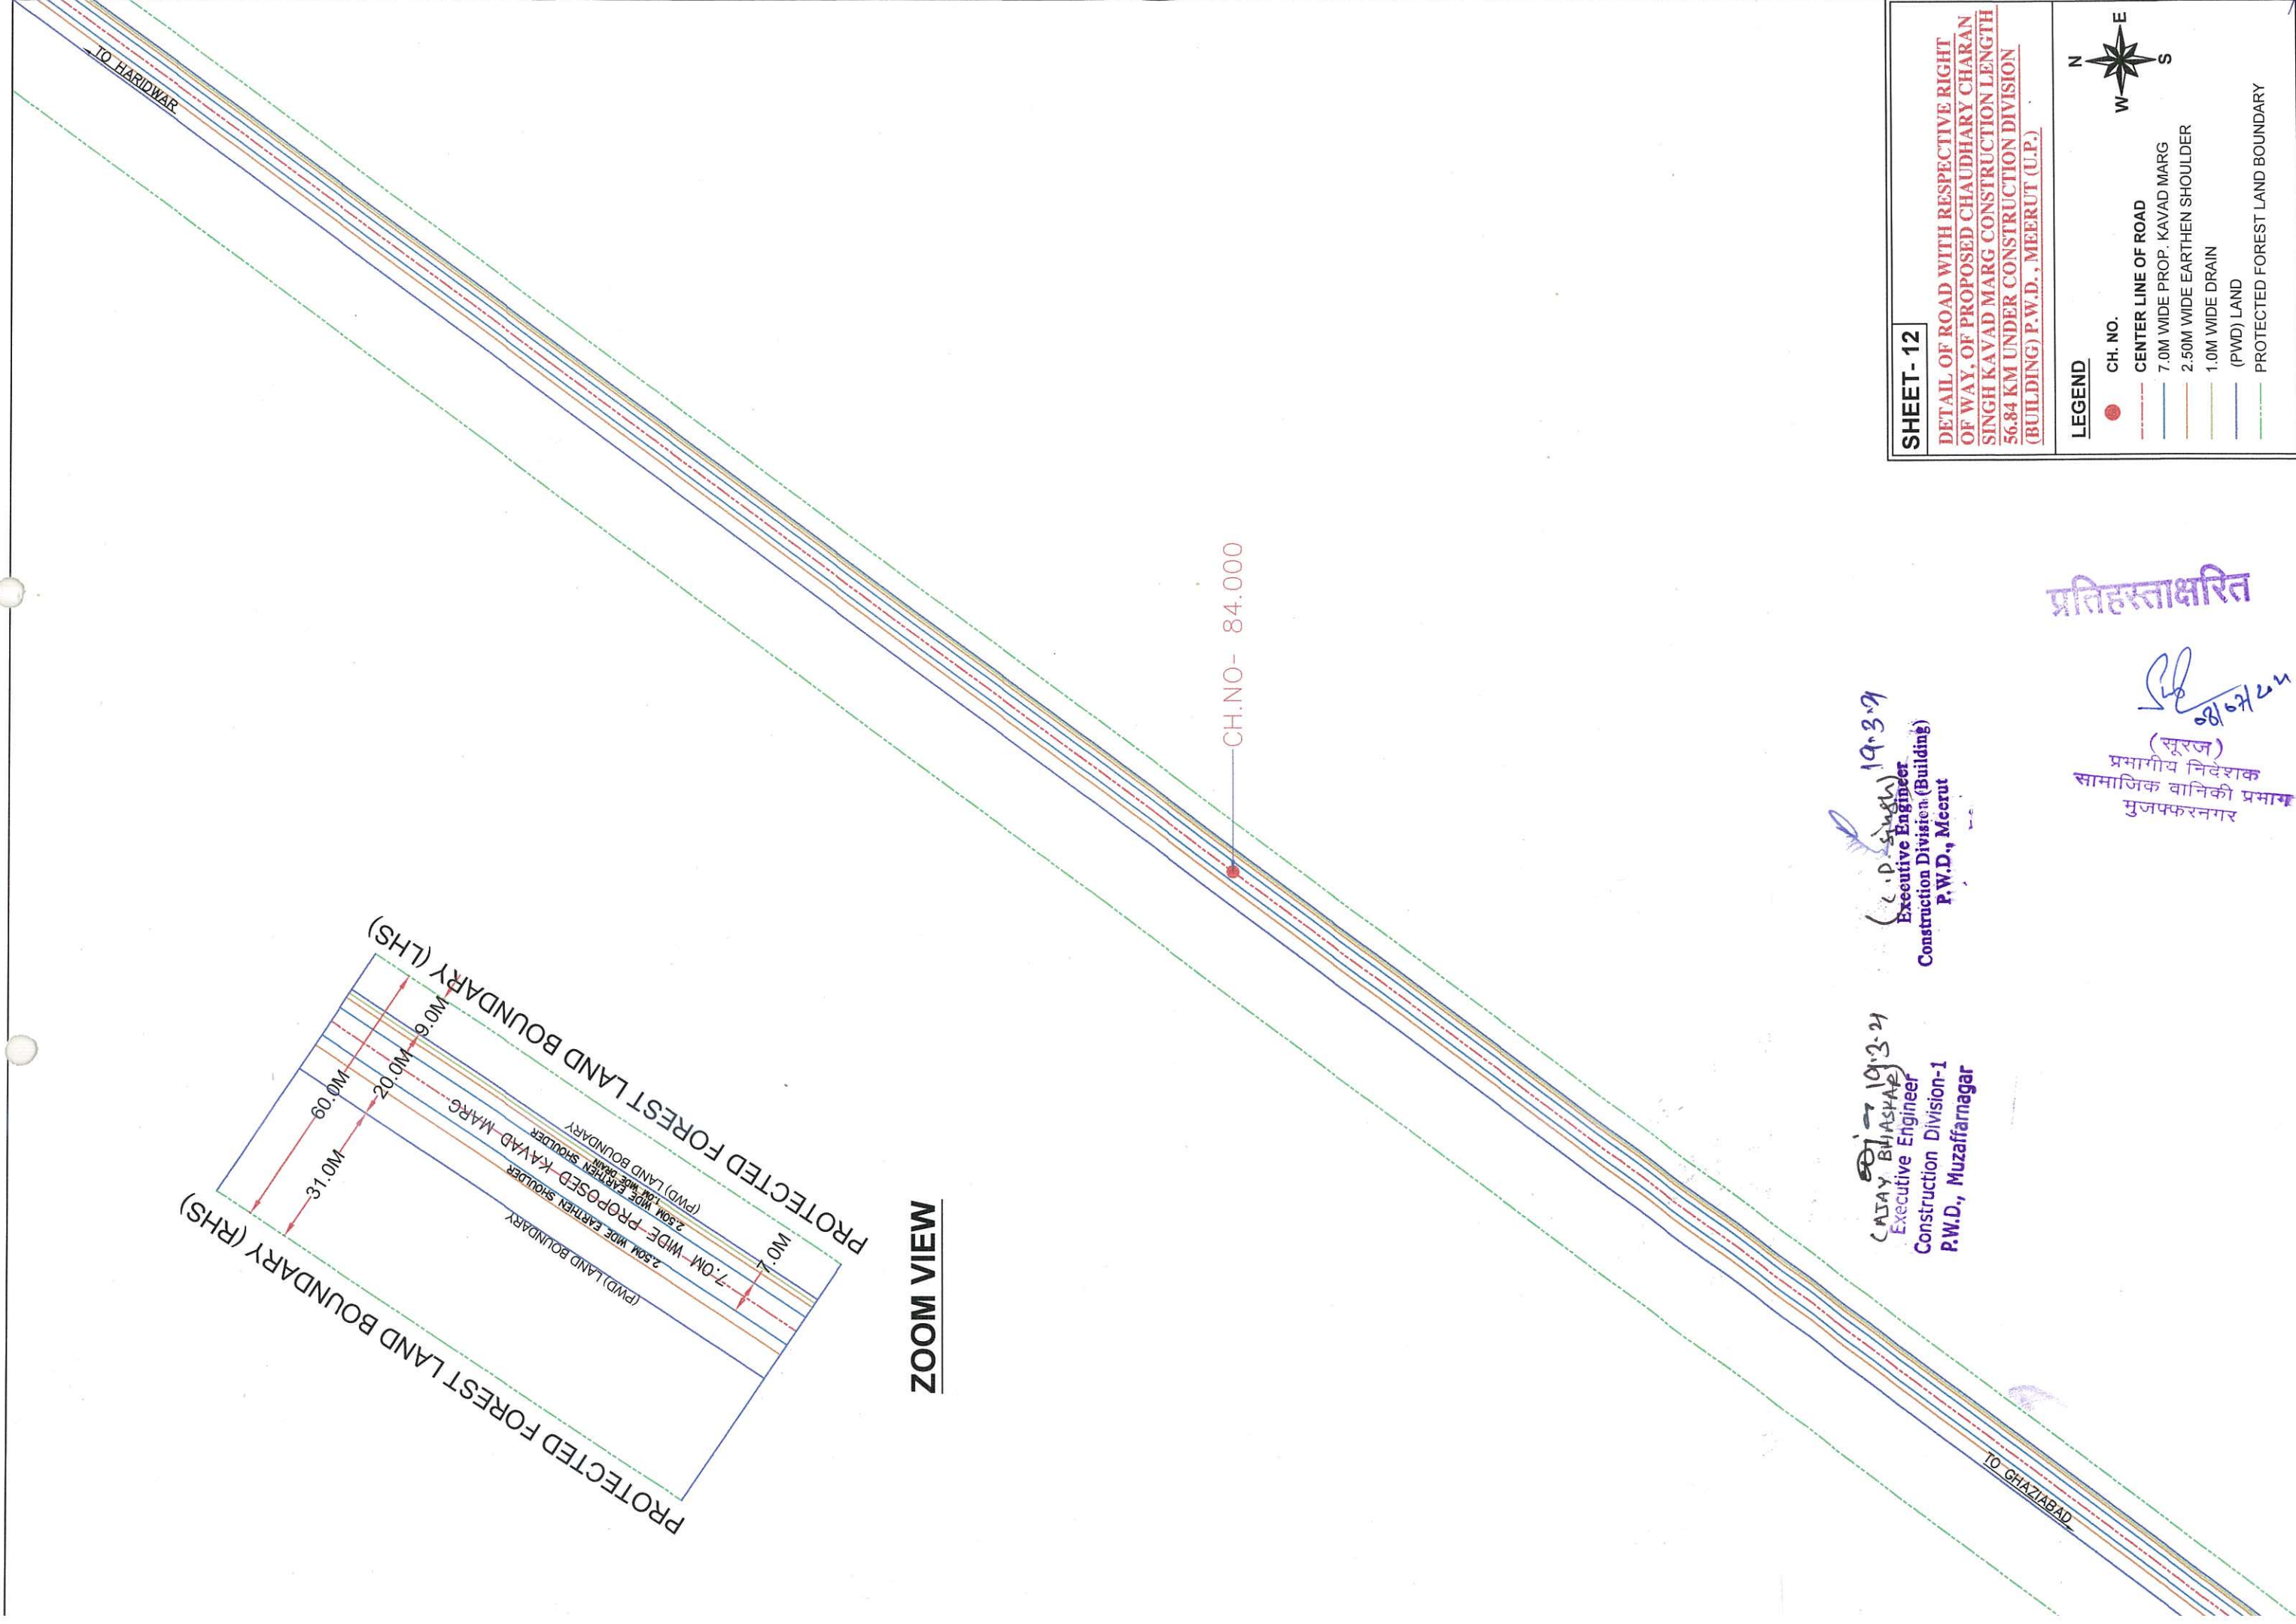


SHEET- 12

DETAIL OF ROAD WITH RESPECTIVE RIGHT OF WAY. OF PROPOSED CHAUDHARY CHARAN SINGH KAVAD MARG CONSTRUCTION LENGTH 56.84 KM UNDER CONSTRUCTION DIVISION (BUILDING) P.W.D., MEERUT (U.P.)

LEGEND

- CH. NO.
- CENTER LINE OF ROAD
- 7.0M WIDE PROP. KAVAD MARG
- 2.50M WIDE EARTHEN SHOULDER
- 1.0M WIDE DRAIN
- (PWD) LAND
- PROTECTED FOREST LAND BOUNDARY

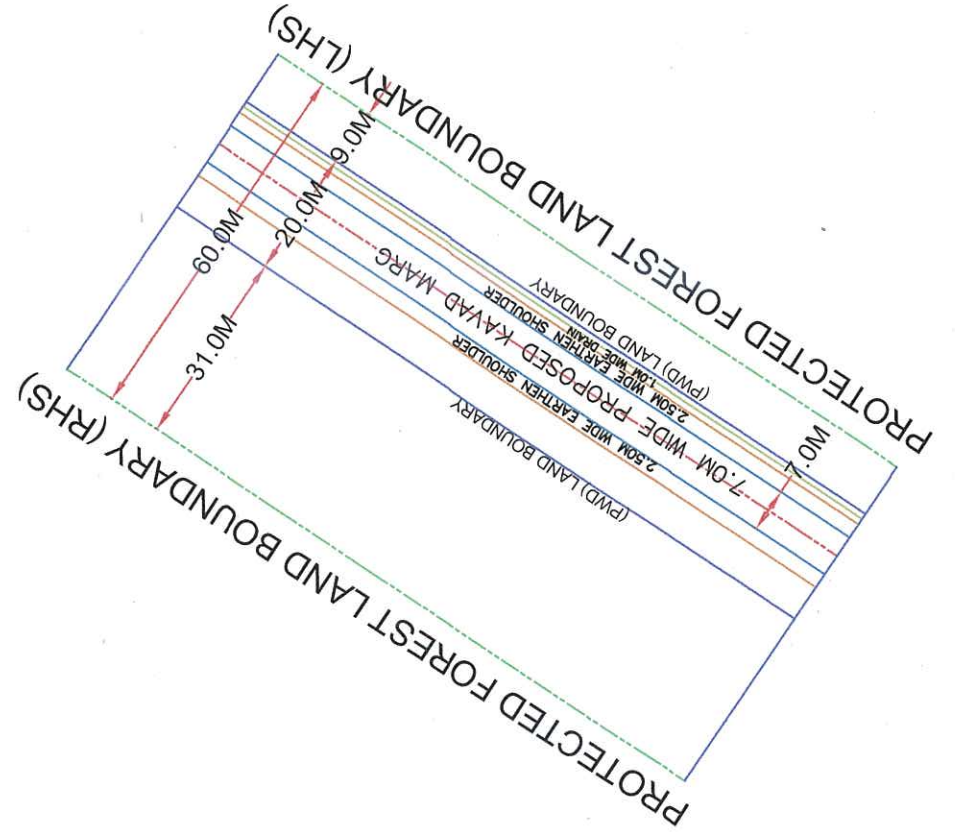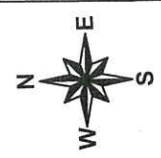

ZOOM VIEW

CH.NO- 84.000

प्रतिहस्ताक्षरित



(Signature)

(सूरज)

प्रभागीय निदेशक
सामाजिक वानिकी प्रभाग
मुजफ्फरनगर

(Signature) 19.3.24
Executive Engineer
Construction Division (Building)
P.W.D., Meerut

(Signature) 19.3.24
Executive Engineer
Construction Division-1
P.W.D., Muzaffarnagar

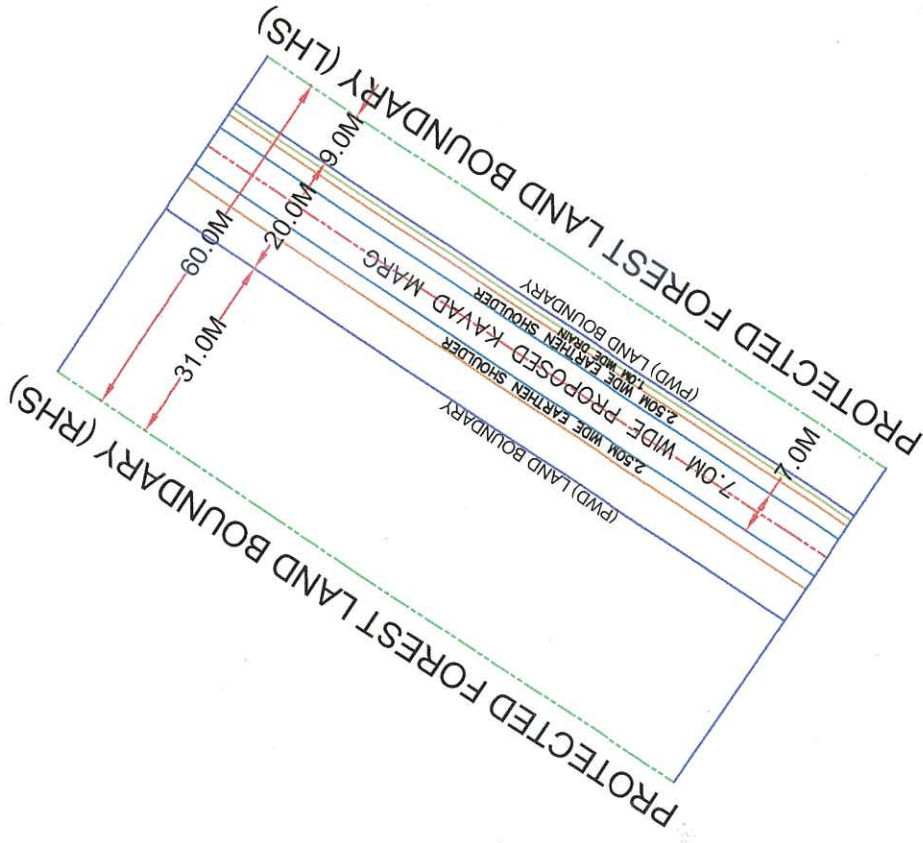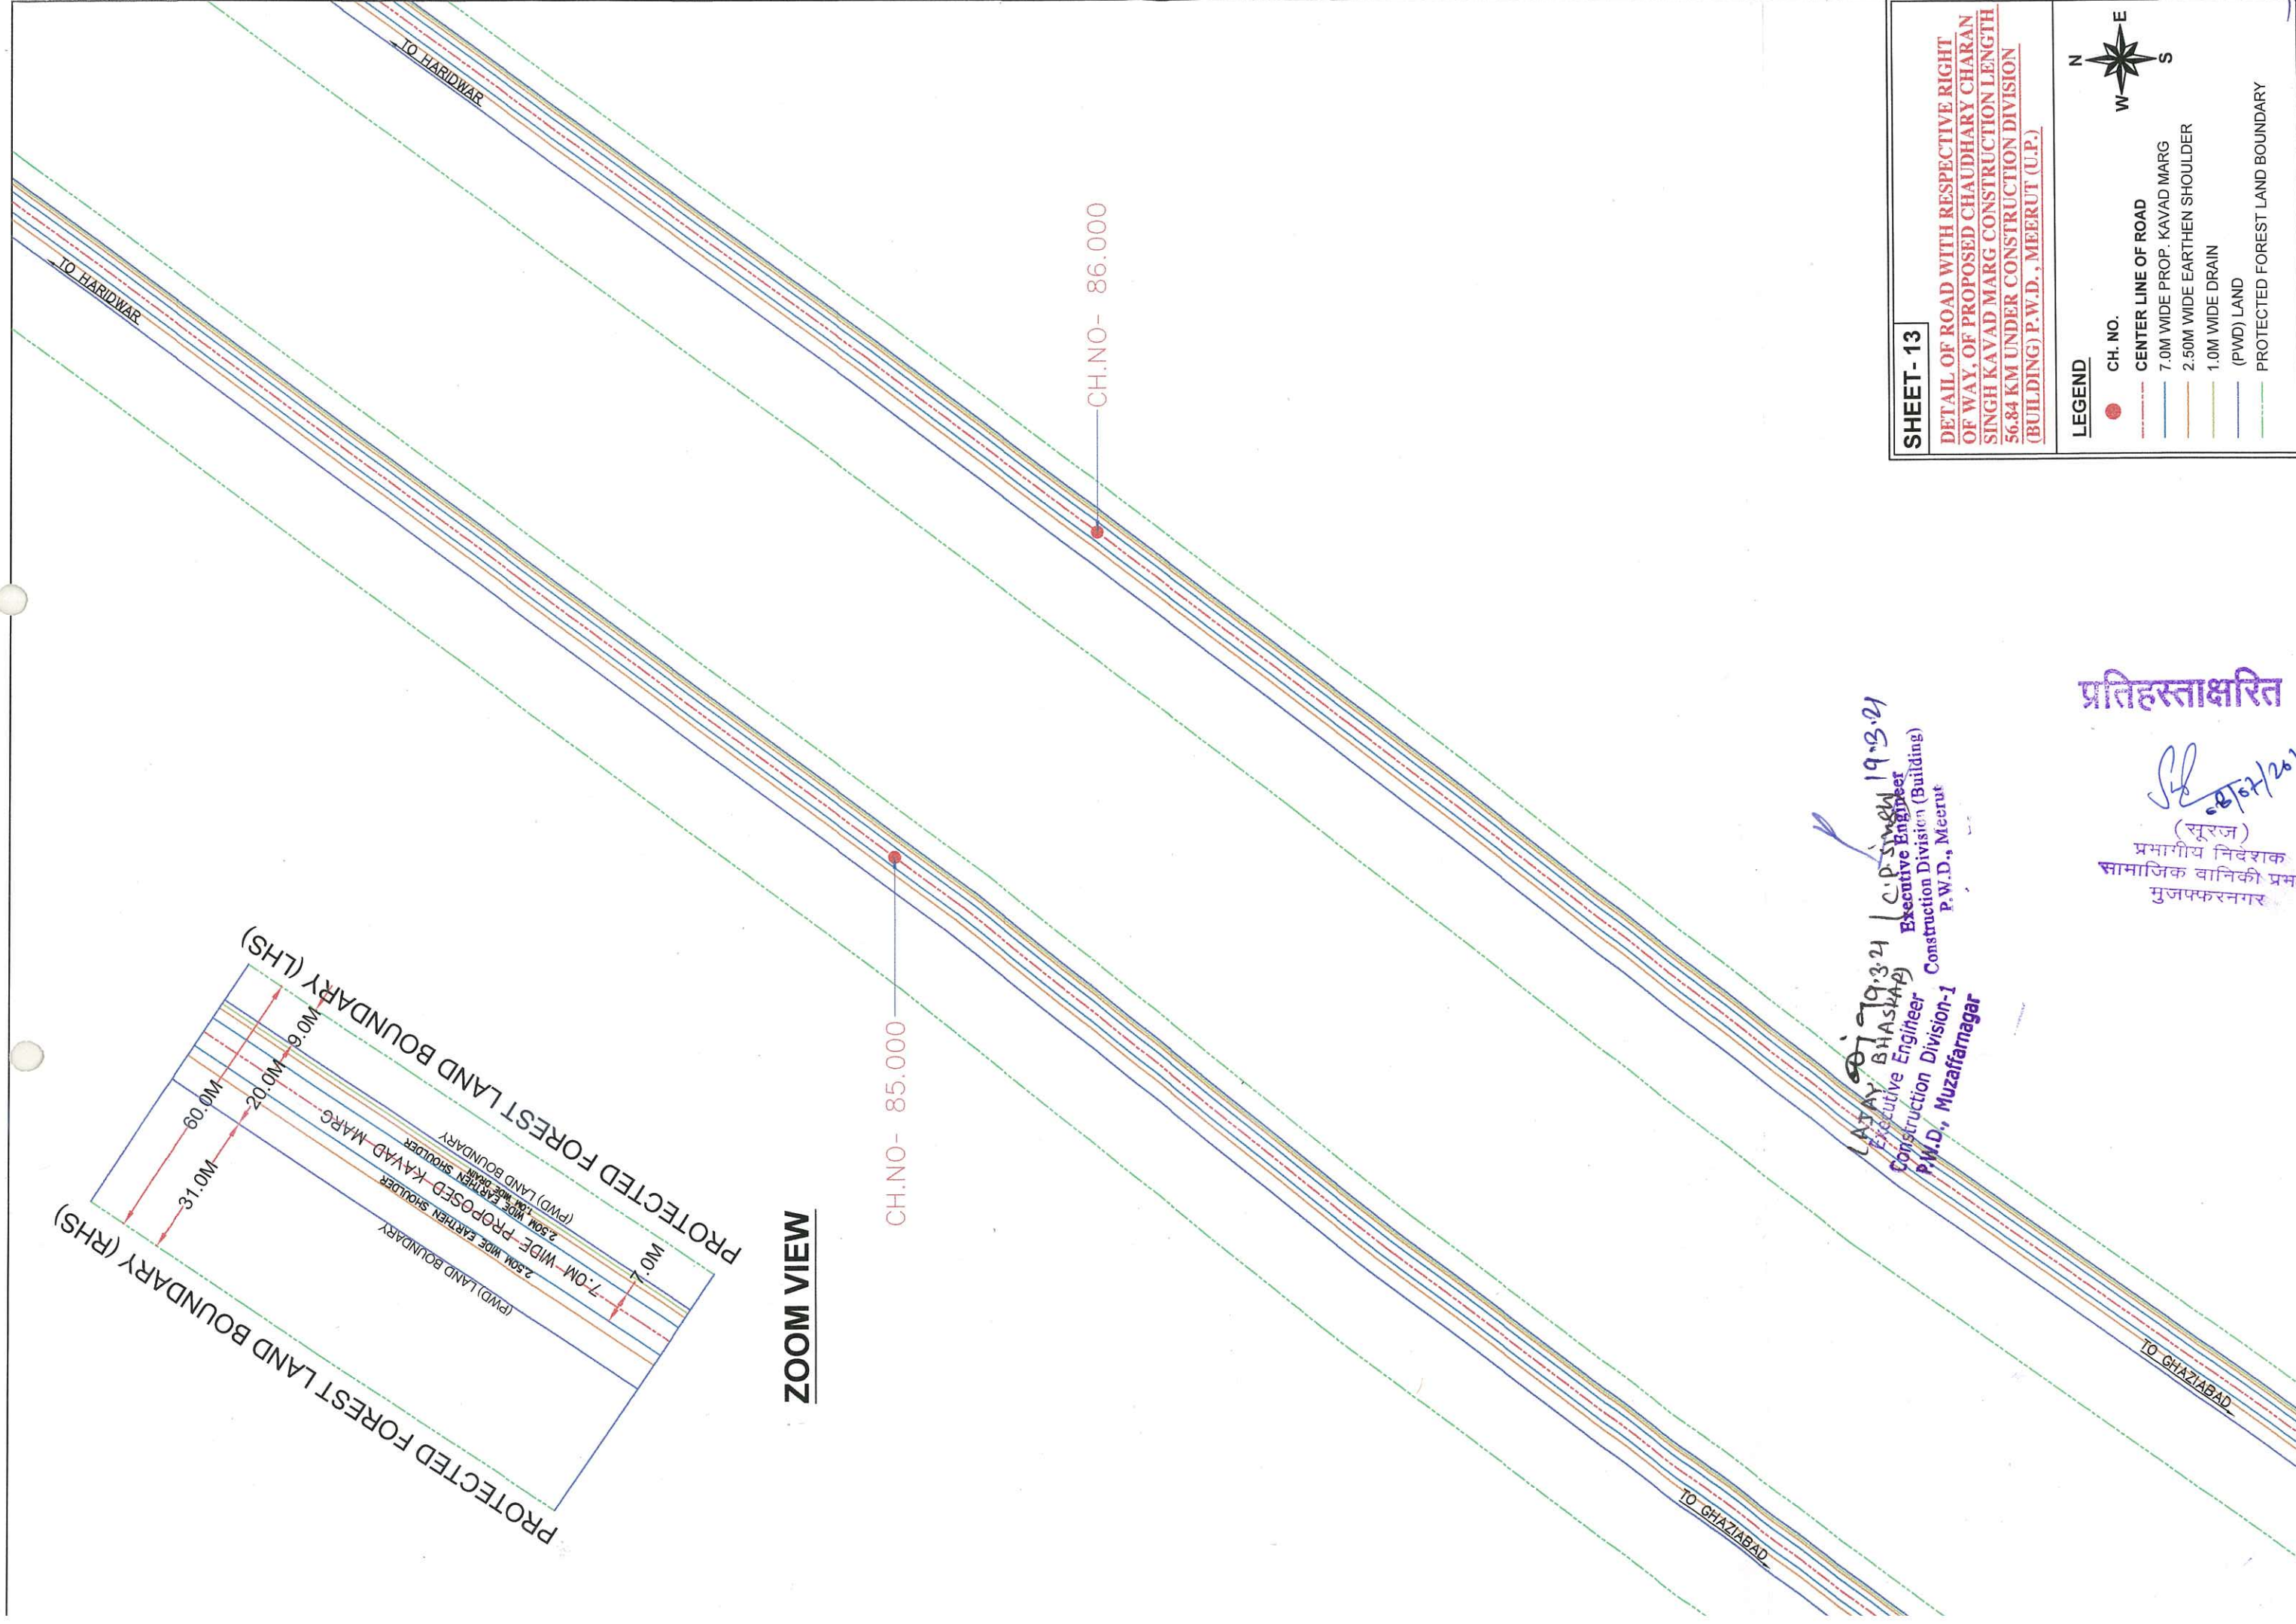


ZOOM VIEW

SHEET- 13

DETAIL OF ROAD WITH RESPECTIVE RIGHT OF WAY, OF PROPOSED CHAUDHARY CHARAN SINGH KAVAD MARG CONSTRUCTION LENGTH 56.84 KM UNDER CONSTRUCTION DIVISION (BUILDING) P.W.D., MEERUT (U.P.)

LEGEND

- CH. NO.
- CENTER LINE OF ROAD
- 7.0M WIDE PROP. KAVAD MARG
- 2.50M WIDE EARTHEN SHOULDER
- 1.0M WIDE DRAIN
- (PWD) LAND
- PROTECTED FOREST LAND BOUNDARY


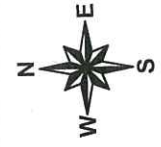


19.3.24 | C.P. SINGH
 Executive Engineer
 Construction Division (Building)
 P.W.D., Meerut
 19.3.24 | C.P. SINGH
 Executive Engineer
 Construction Division (Building)
 P.W.D., Meerut

प्रतिहस्ताक्षरित

(सूरज)
 प्रभागीय निदेशक
 सामाजिक वानिकी प्रमा
 मुजफ्फरनगर

TO GHAZIABAD

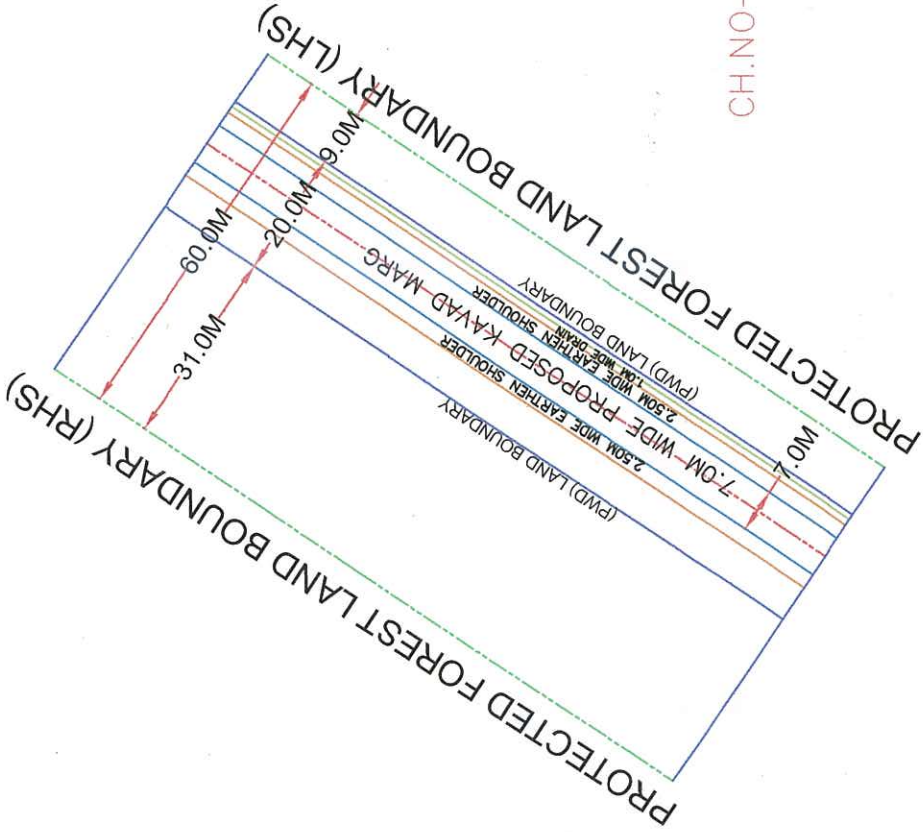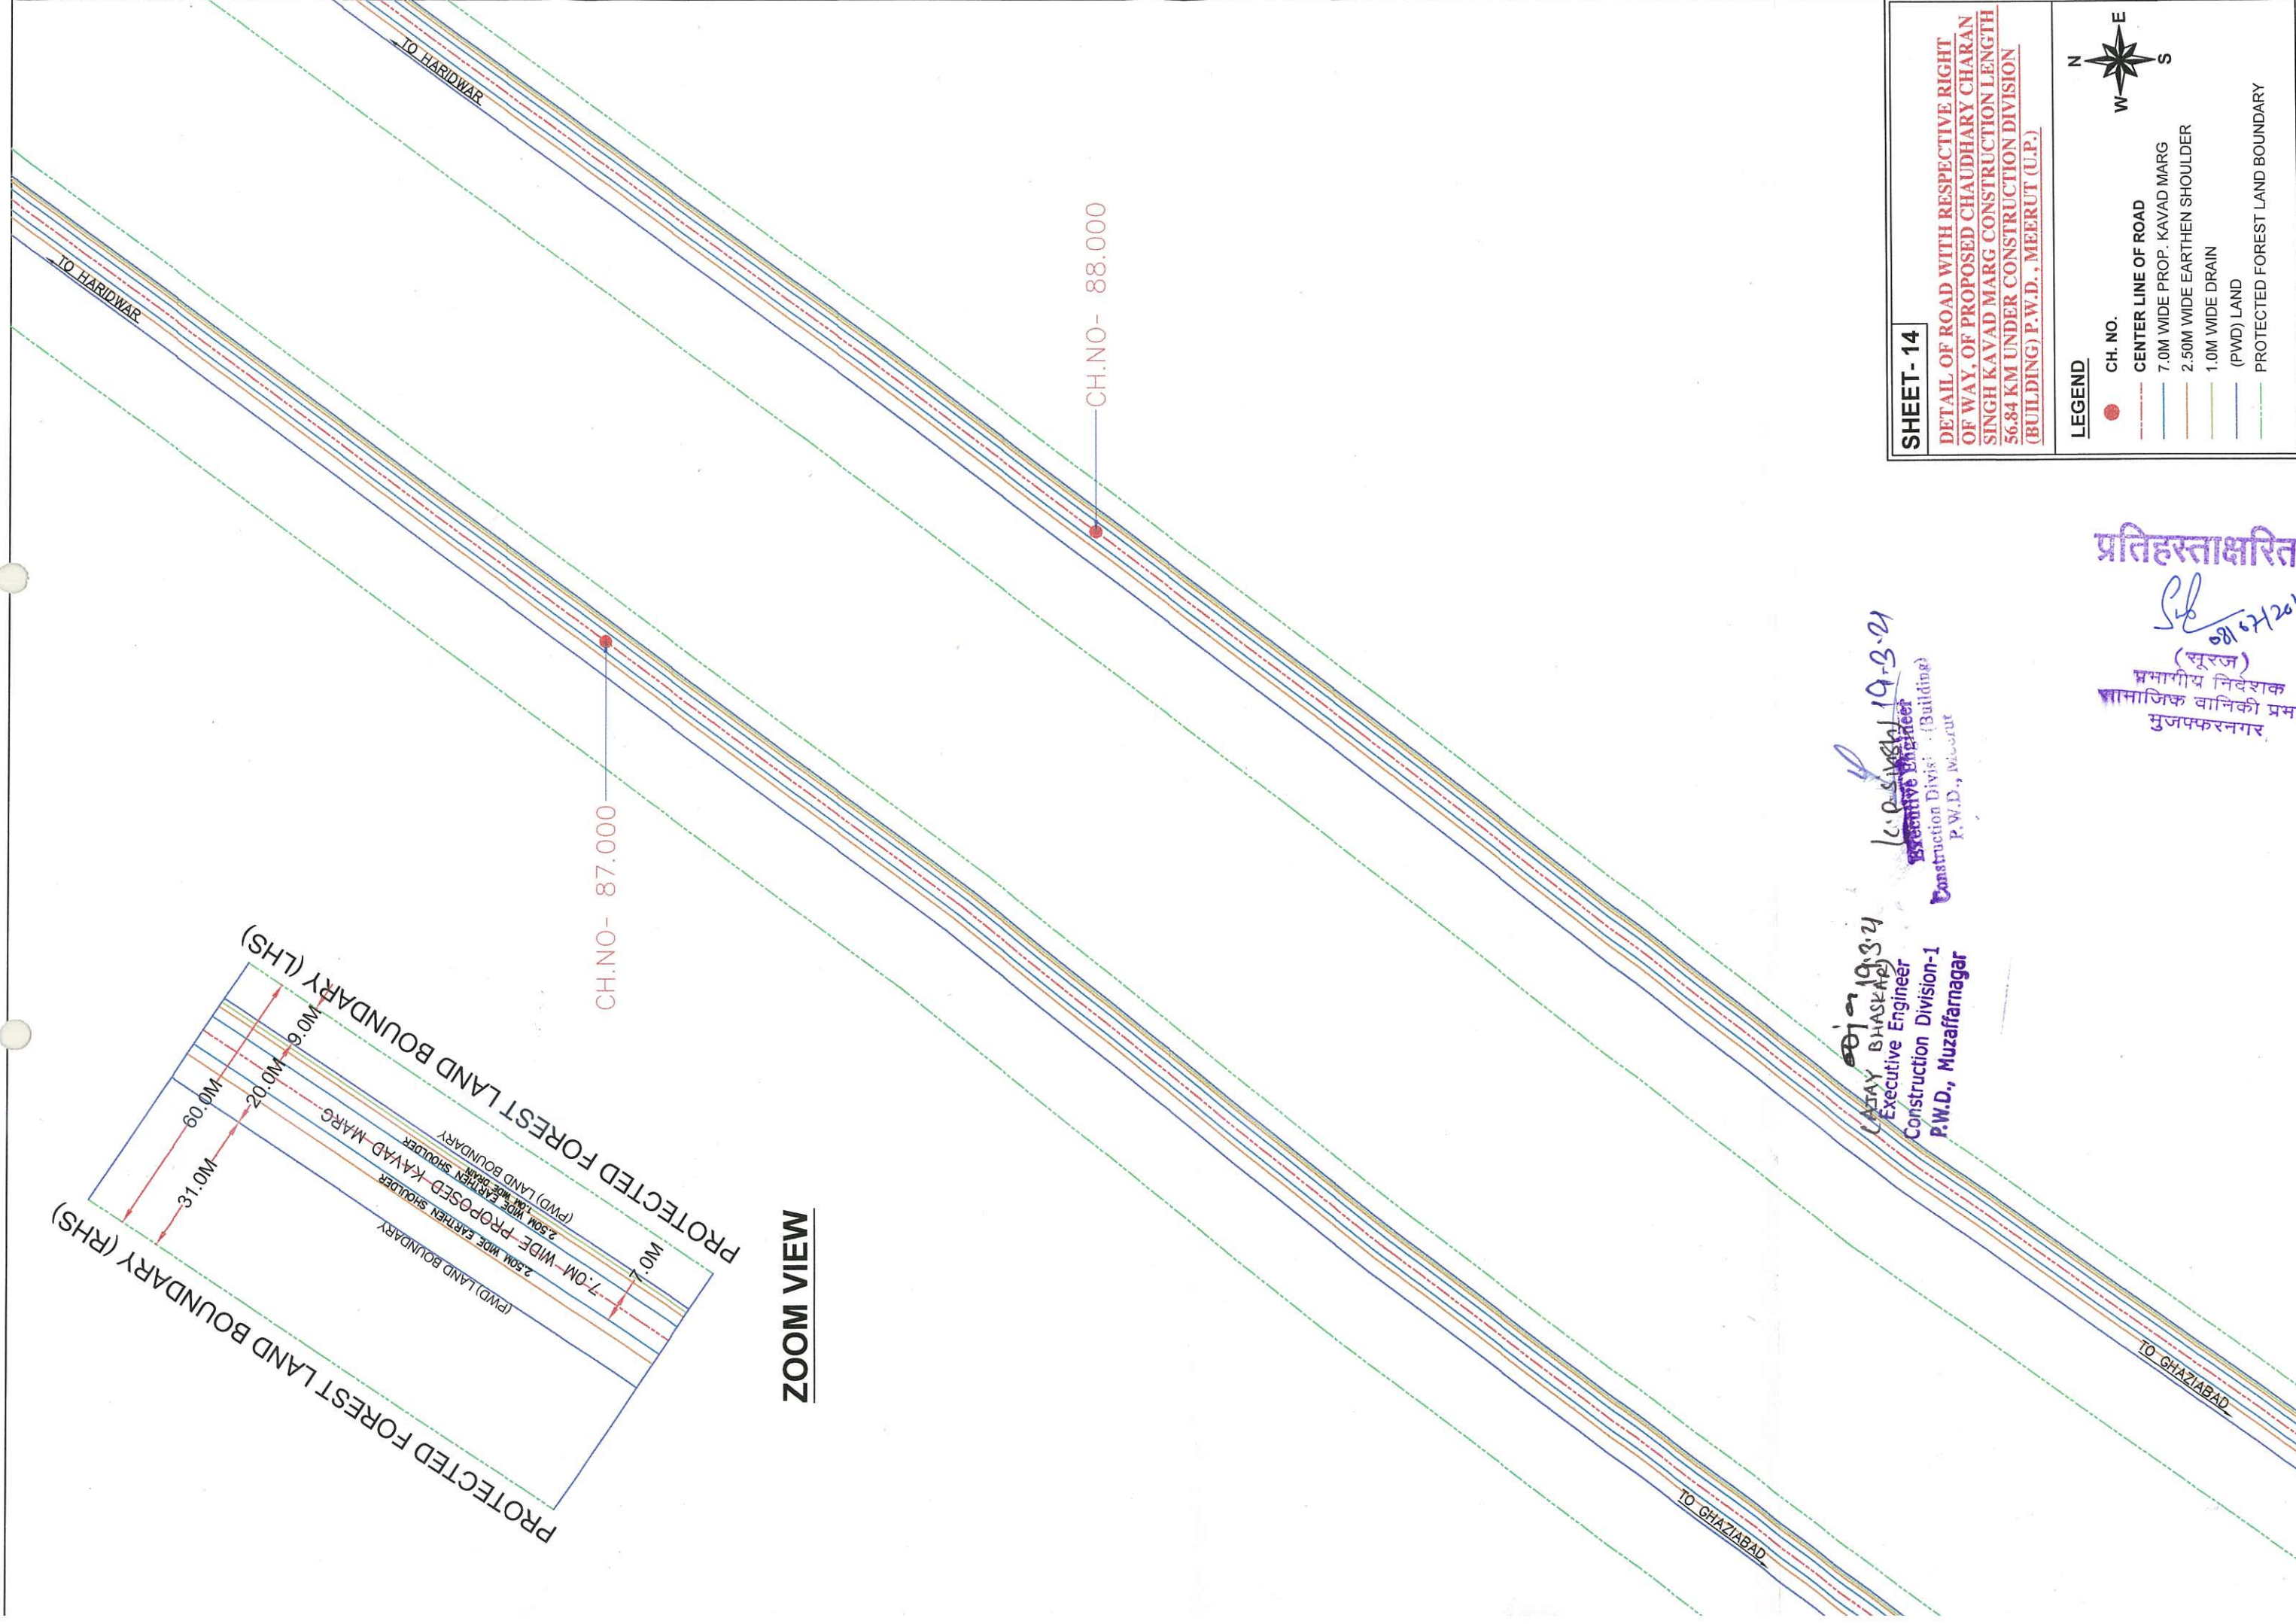


ZOOM VIEW

SHEET - 14

DETAIL OF ROAD WITH RESPECTIVE RIGHT OF WAY, OF PROPOSED CHAUDHARY CHARAN SINGH KAVAD MARG CONSTRUCTION LENGTH 56.84 KM UNDER CONSTRUCTION DIVISION (BUILDING) P.W.D., MEERUT (U.P.)


LEGEND

- CH. NO.
- CENTER LINE OF ROAD
- 7.0M WIDE PROP. KAVAD MARG
- 2.50M WIDE EARTHEN SHOULDER
- 1.0M WIDE DRAIN
- (PWD) LAND
- PROTECTED FOREST LAND BOUNDARY

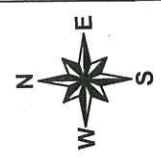

19-3-24
Executive Engineer
 Construction Division-1
 P.W.D., Muzaffarnagar

प्रतिहस्ताक्षरित
 19-3-24
 (सूरज)
 प्रभागीय निदेशक
 सामाजिक वानिकी प्रभाग
 मुजफ्फरनगर


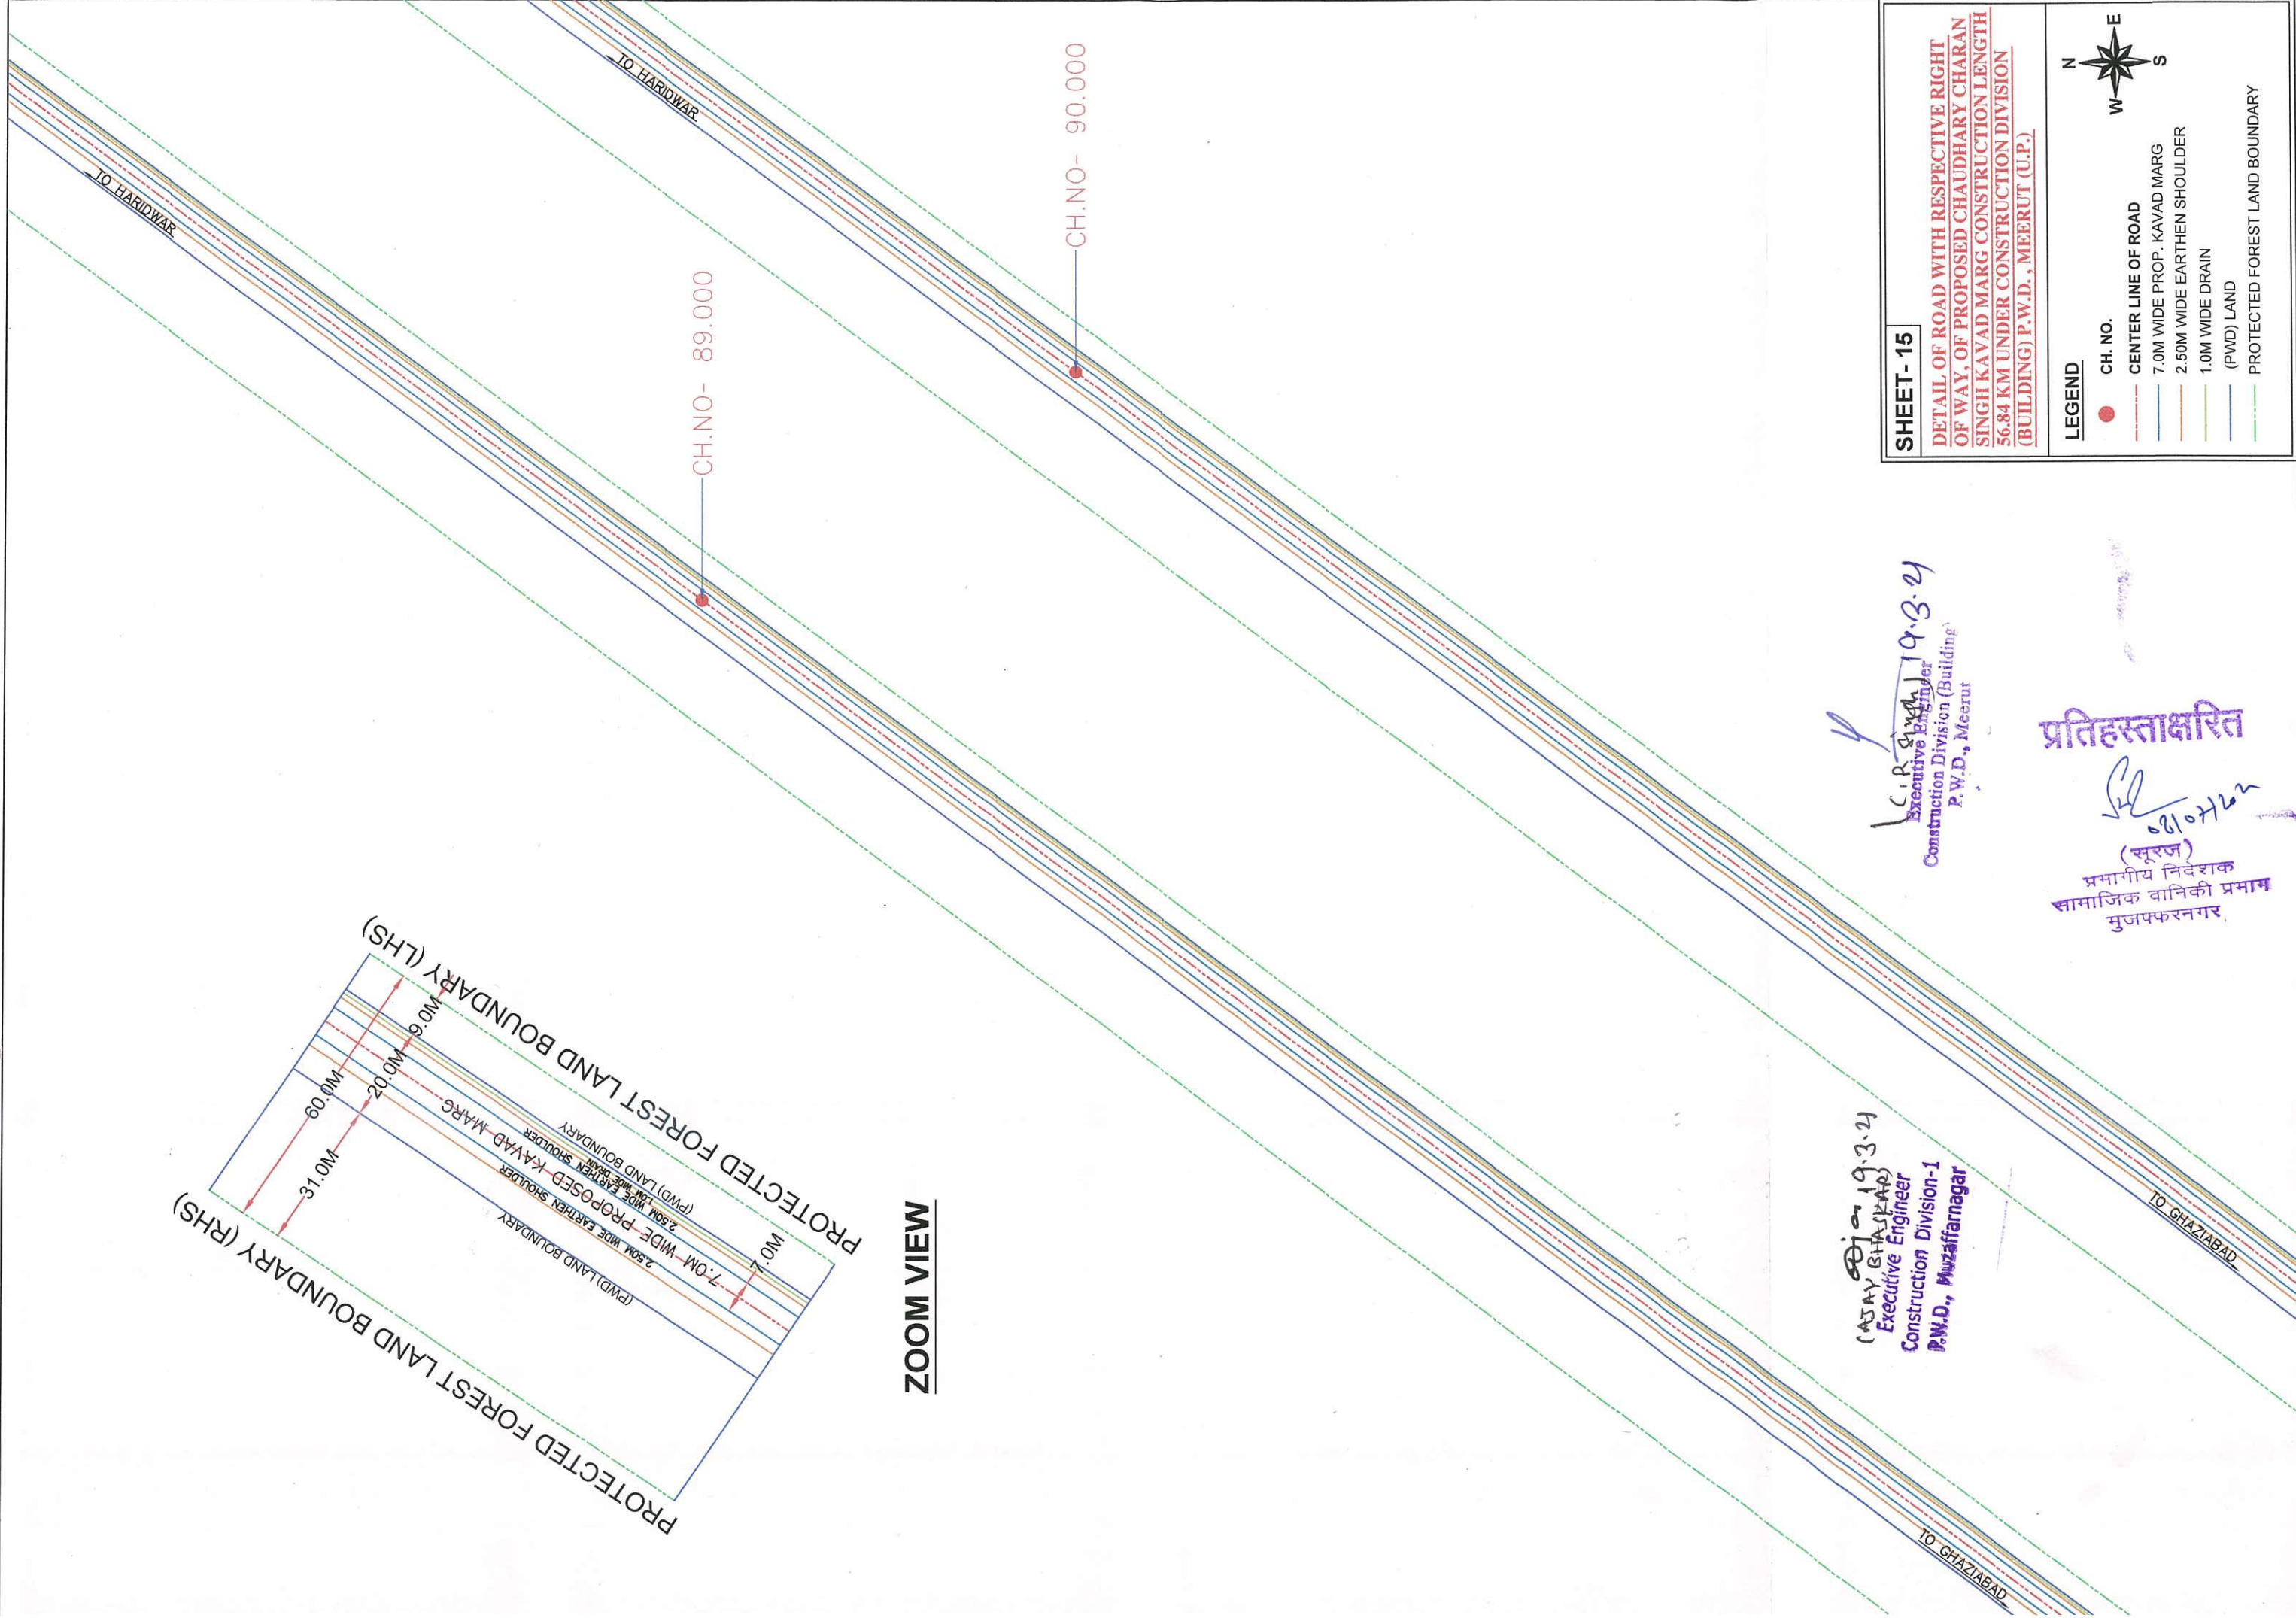


SHEET- 15

DETAIL OF ROAD WITH RESPECTIVE RIGHT OF WAY, OF PROPOSED CHAUDHARY CHARAN SINGH KAVAD MARG CONSTRUCTION LENGTH 56.84 KM UNDER CONSTRUCTION DIVISION (BUILDING) P.W.D., MEERUT (U.P.)

LEGEND

- CH. NO.
- CENTER LINE OF ROAD
- 7.0M WIDE PROP. KAVAD MARG
- 2.50M WIDE EARTHEN SHOULDER
- 1.0M WIDE DRAIN
- (PWD) LAND
- PROTECTED FOREST LAND BOUNDARY

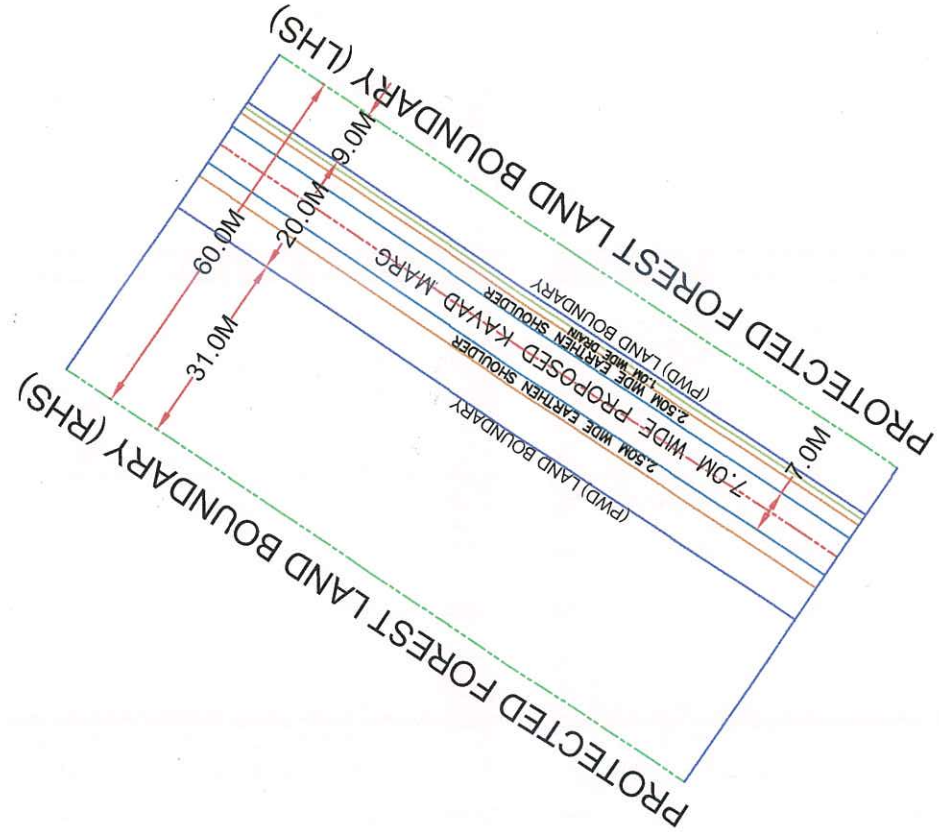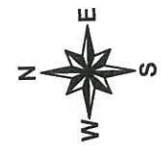


ZOOM VIEW

C. R. Singh
 Executive Engineer
 Construction Division (Building)
 P.W.D., Meerut

प्रतिहस्ताक्षरित
(सूरज)
 प्रभागीय निदेशक
 सामाजिक वानिकी प्रभाग
 मुजफ्फरनगर

19.3.21
 Executive Engineer
 Construction Division-1
 P.W.D., Muzaffarnagar

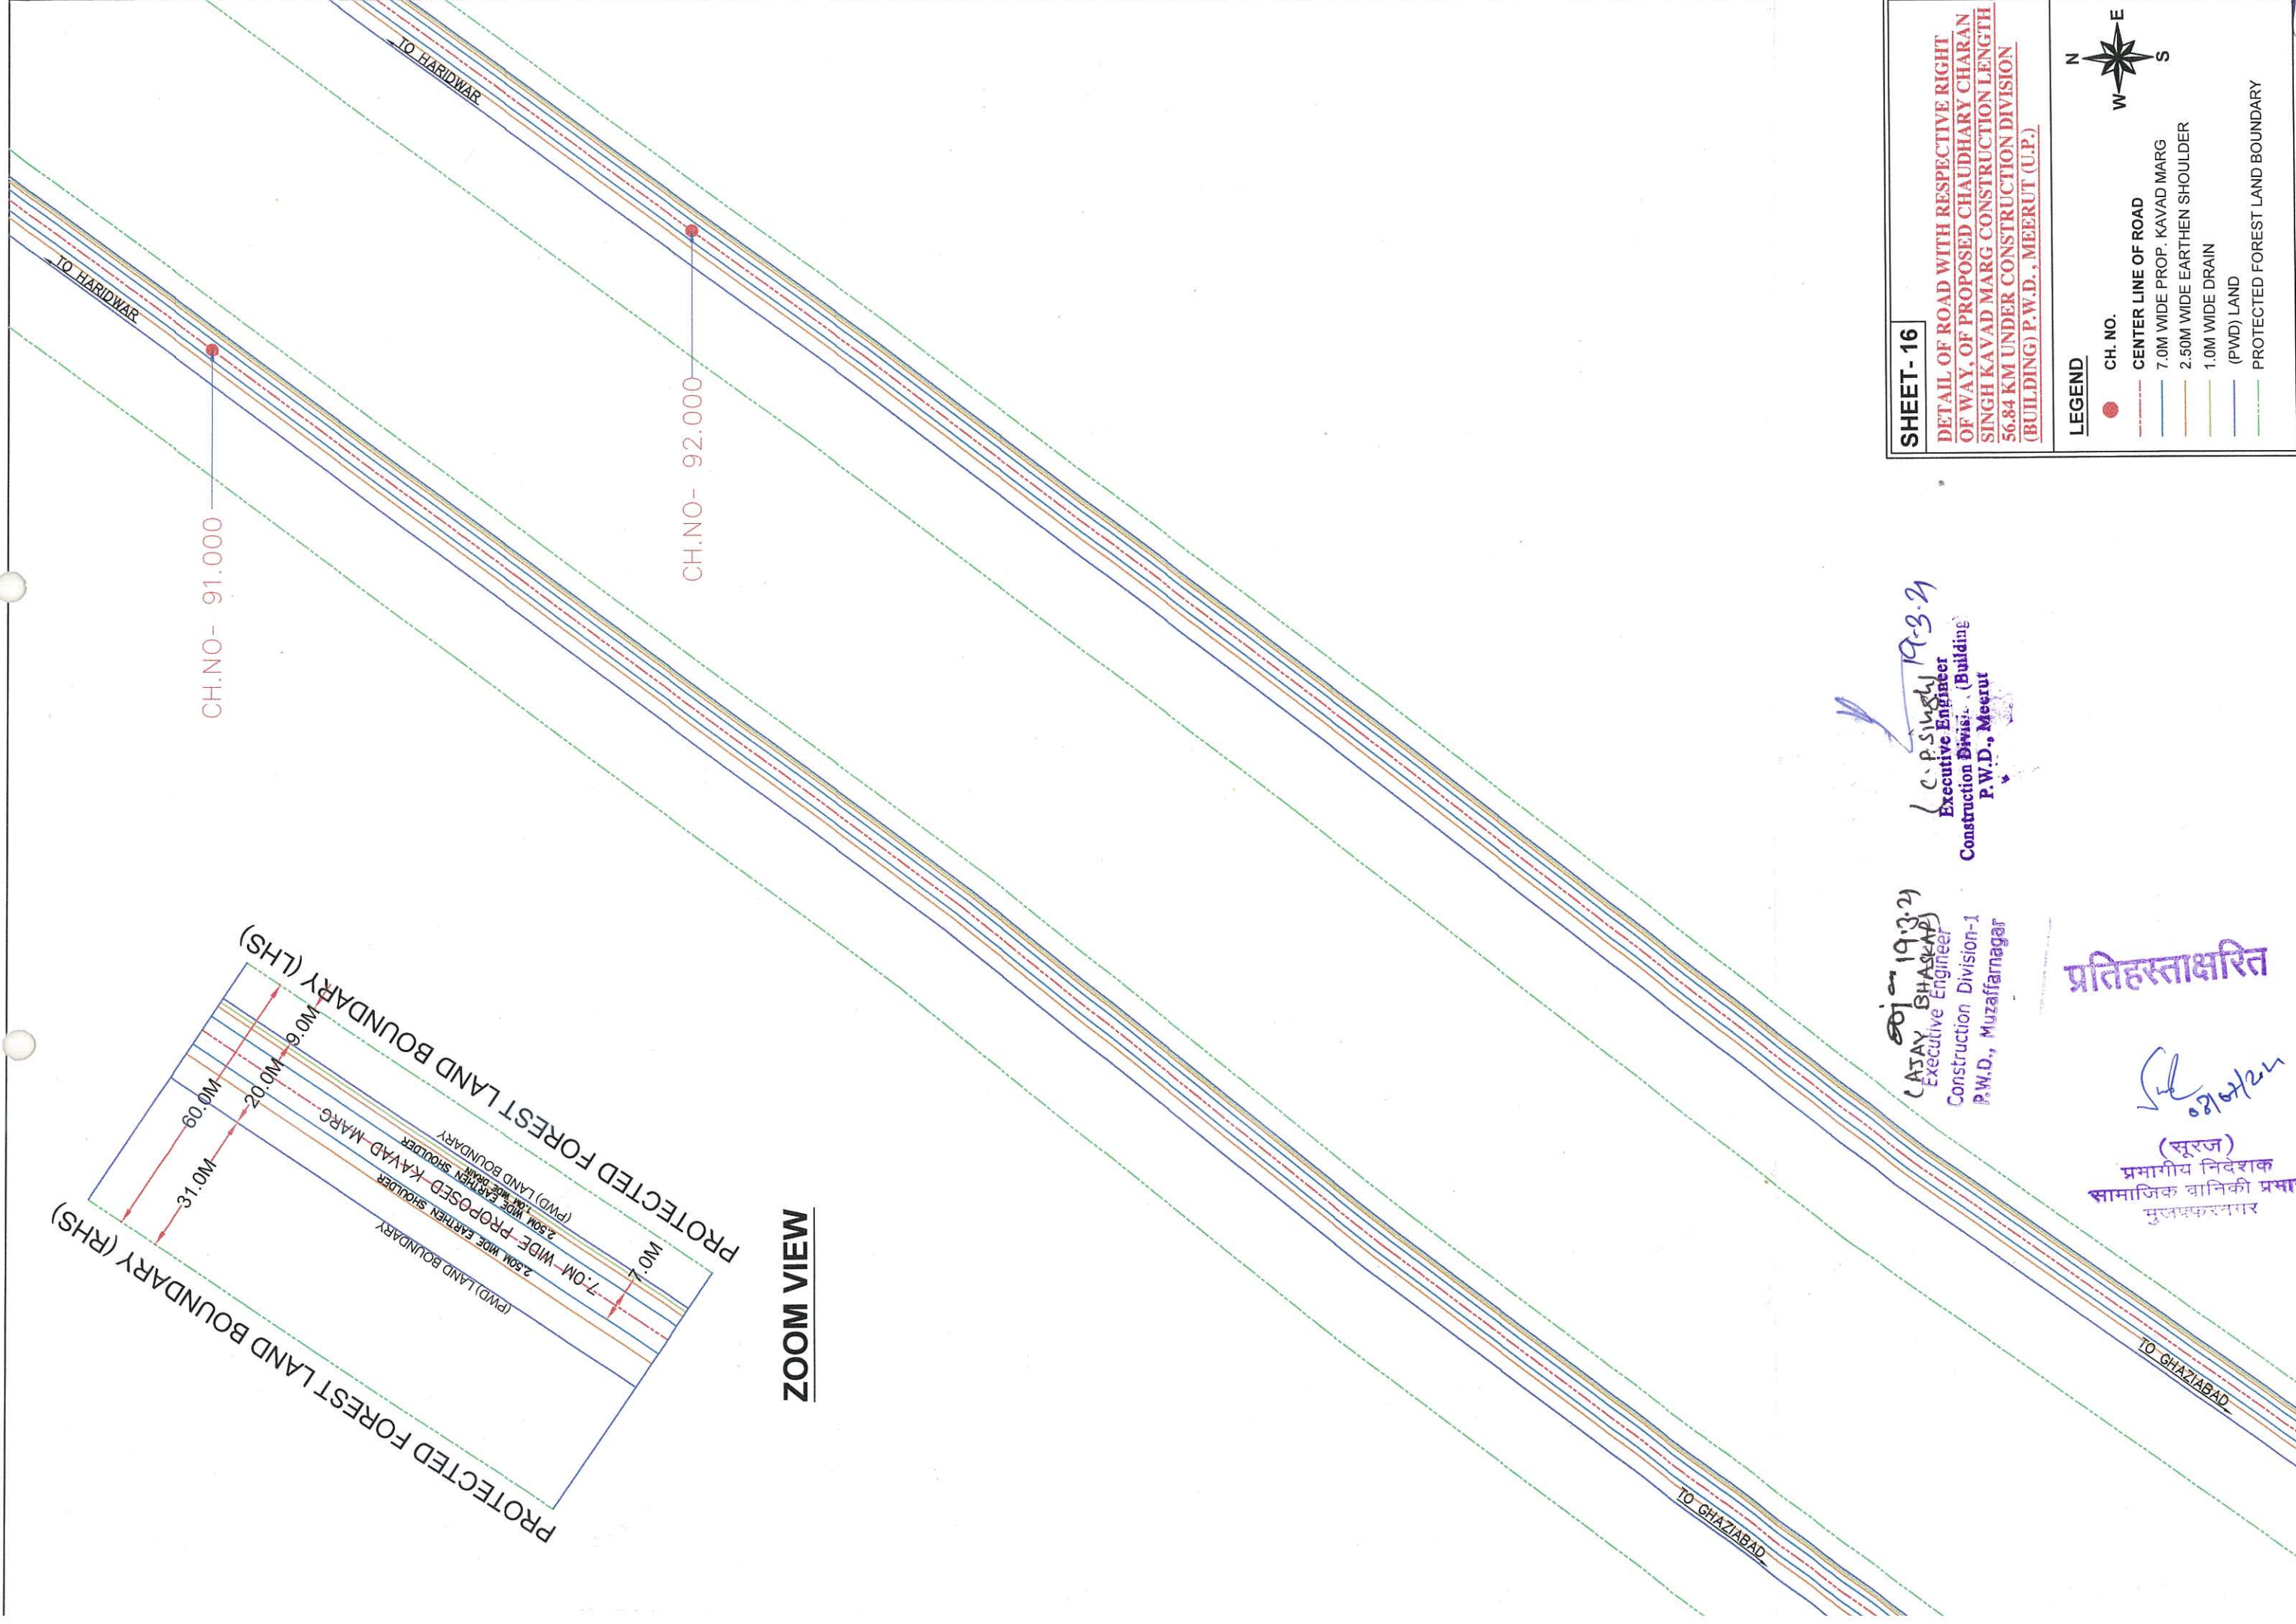


SHEET- 16

DETAIL OF ROAD WITH RESPECTIVE RIGHT OF WAY, OF PROPOSED CHAUDHARY CHARAN SINGH KAVAD MARG CONSTRUCTION LENGTH 56.84 KM UNDER CONSTRUCTION DIVISION (BUILDING) P.W.D., MEERUT (U.P.)

LEGEND

- CH. NO.
- CENTER LINE OF ROAD
- 7.0M WIDE PROP. KAVAD MARG
- 2.50M WIDE EARTHEN SHOULDER
- 1.0M WIDE DRAIN
- (PWD) LAND
- PROTECTED FOREST LAND BOUNDARY

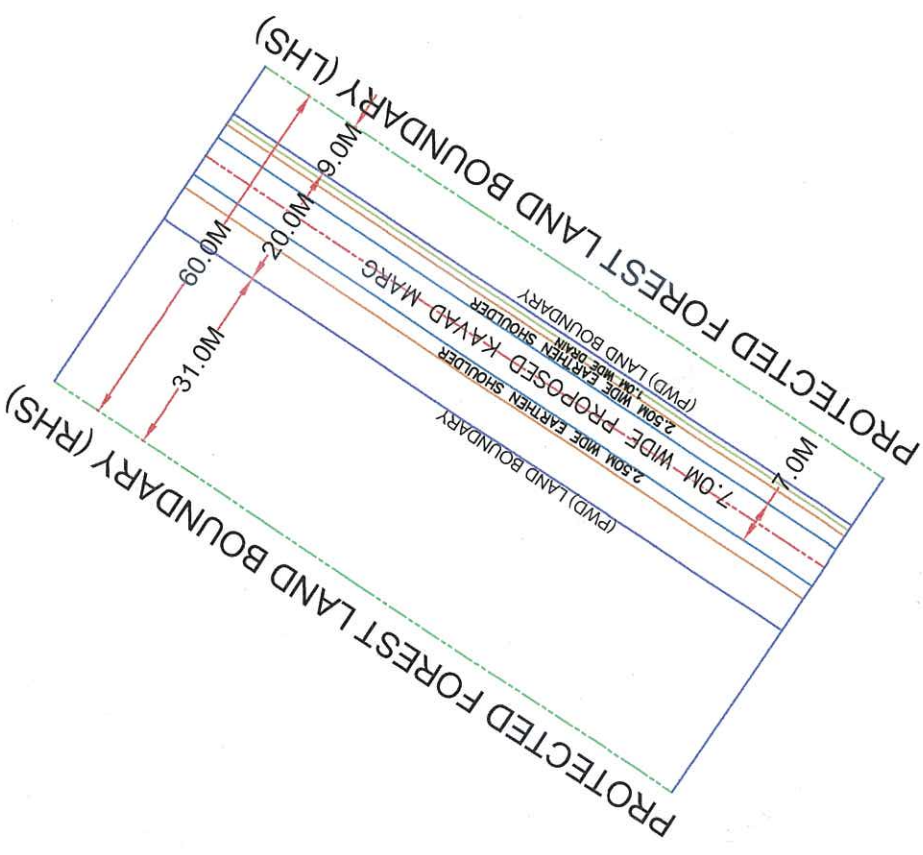

ZOOM VIEW

(Signature)
 19.3.24
 C. P. Singh
 Executive Engineer
 Construction Division-1
 P.W.D., Meerut

(Signature)
 19.3.24
 AJAY BHASKAR
 Executive Engineer
 Construction Division-1
 P.W.D., Muzaffarnagar


प्रतिहस्ताक्षरित

(Signature)
 (सूरज)
 प्रसागीय निदेशक
 सामाजिक वानिकी प्रसाग
 मुख्यालय

CH.NO- 93.000

TO HARDWAR

TO HARDWAR

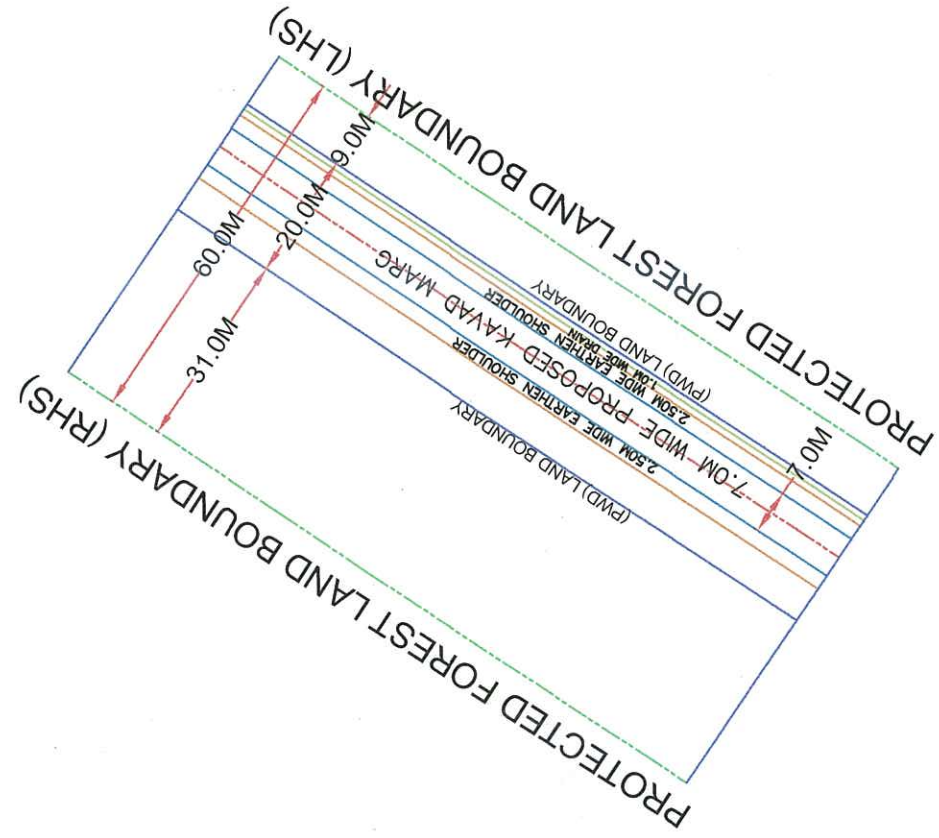

ZOOM VIEW

SHEET- 17

DETAIL OF ROAD WITH RESPECTIVE RIGHT OF WAY, OF PROPOSED CHAUDHARY CHARAN SINGH KAVAD MARG CONSTRUCTION LENGTH 56.84 KM UNDER CONSTRUCTION DIVISION (BUILDING) P.W.D., MEERUT (U.P.)

LEGEND

- CH. NO.
- CENTER LINE OF ROAD
- 7.0M WIDE PROP. KAVAD MARG
- 2.50M WIDE EARTHEN SHOULDER
- 1.0M WIDE DRAIN
- (PWD) LAND
- PROTECTED FOREST LAND BOUNDARY



19.3.24
 Executive Engineer
 Construction Division-1
 P.W.D., Meerut

प्रतिहस्ताक्षरित
 प्रभागीय निदेशक
 सामाजिक वानिकी प्रभाग
 मुजफ्फरनगर



19.3.24
 Executive Engineer
 Construction Division-1
 P.W.D., Muzaffarnagar

CH.NO- 94.000

TO GHAZIABAD

CH.NO- 95.000

TO GHAZIABAD

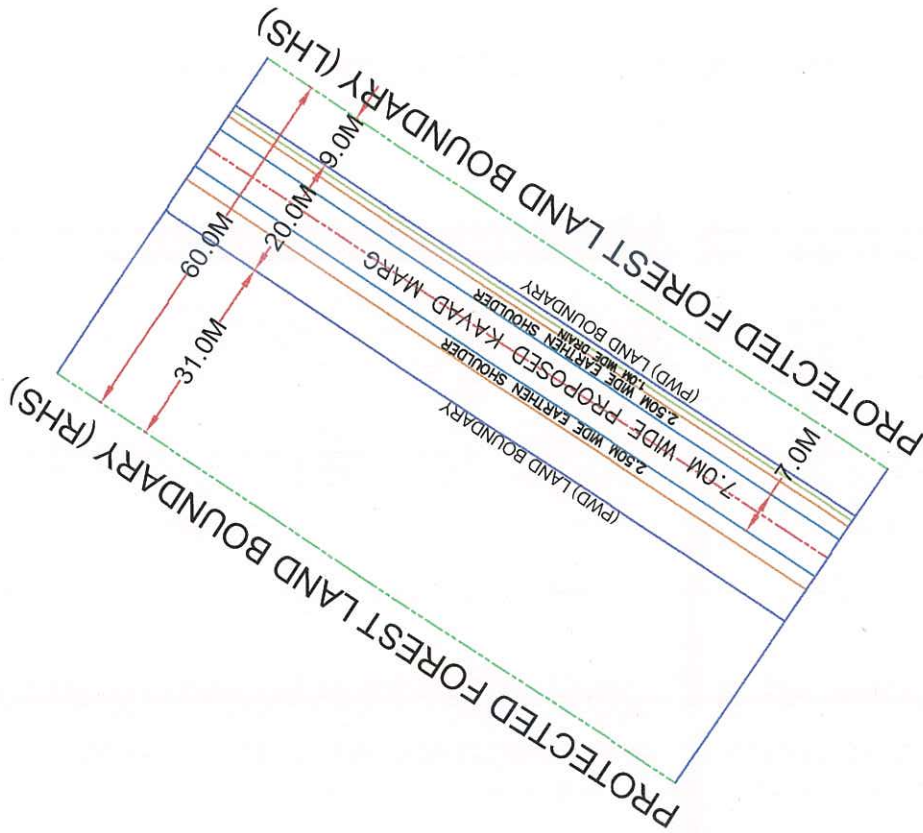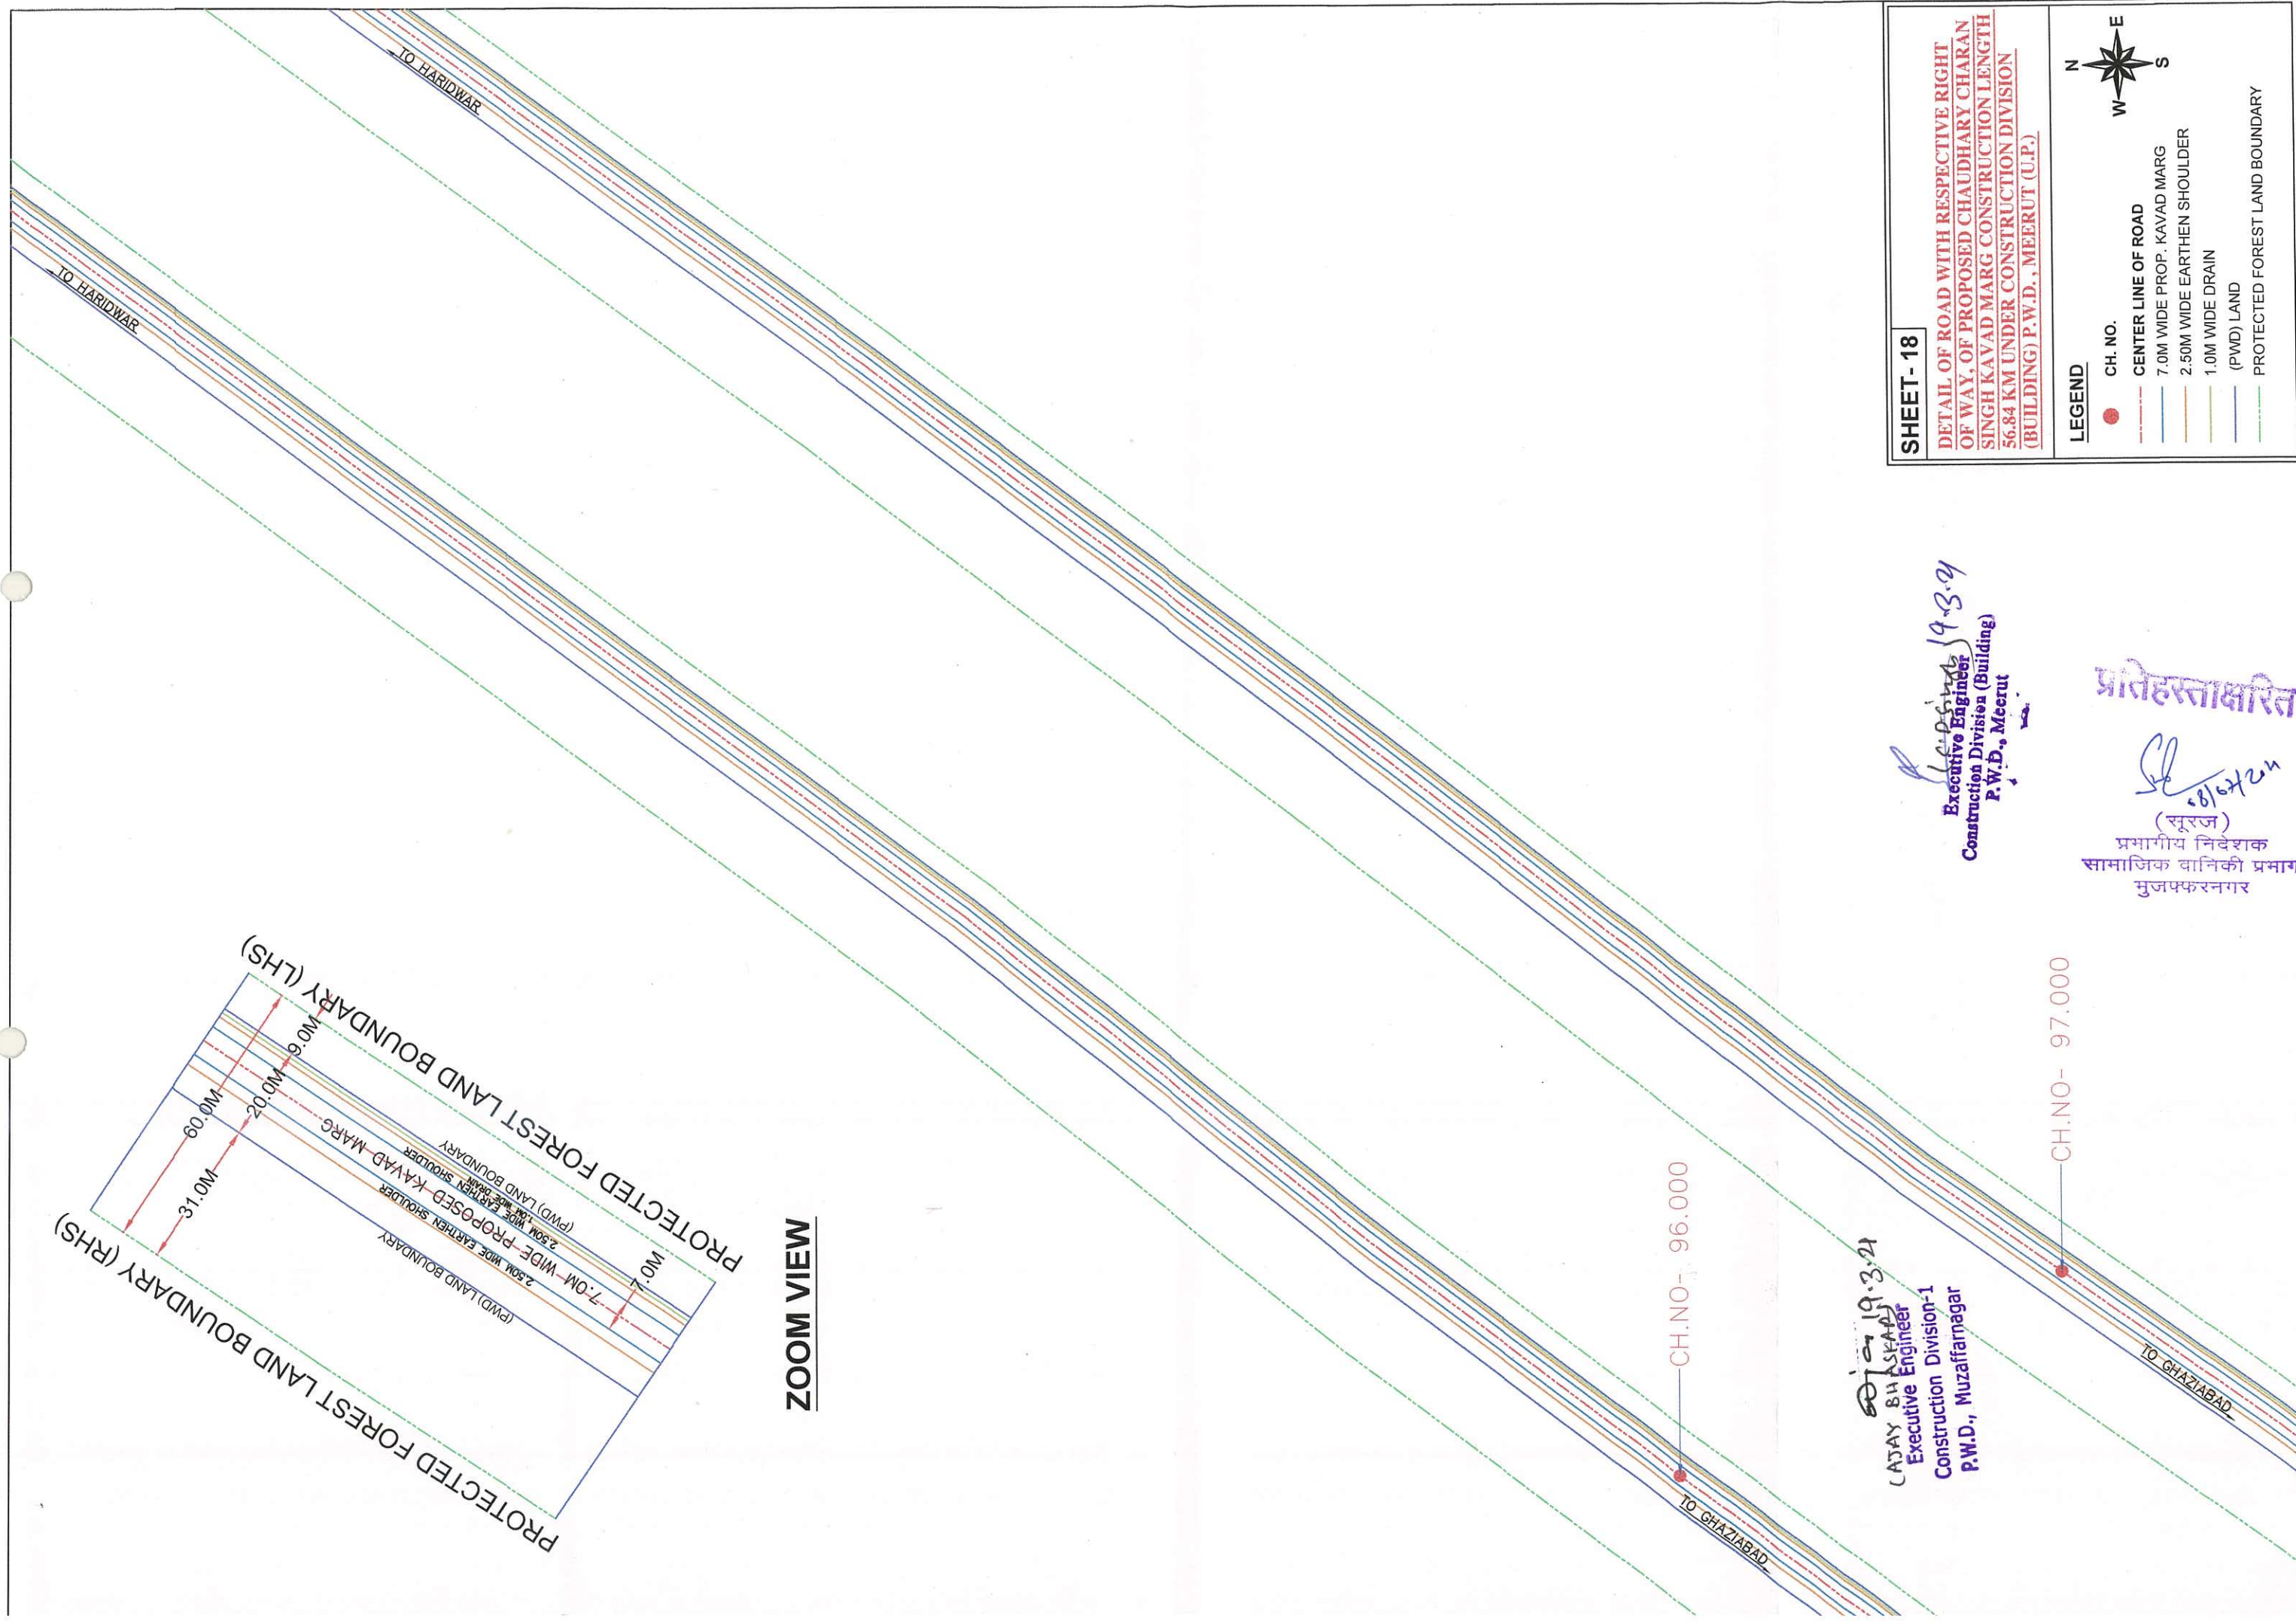

ZOOM VIEW

SHEET- 18

DETAIL OF ROAD WITH RESPECTIVE RIGHT OF WAY, OF PROPOSED CHAUDHARY CHARAN SINGH KAVAD MARG CONSTRUCTION LENGTH 56.84 KM UNDER CONSTRUCTION DIVISION (BUILDING) P.W.D., MEERUT (U.P.)

LEGEND

- CH. NO.
- CENTER LINE OF ROAD
- 7.0M WIDE PROP. KAVAD MARG
- 2.50M WIDE EARTHEN SHOULDER
- 1.0M WIDE DRAIN
- (PWD) LAND
- PROTECTED FOREST LAND BOUNDARY

19.3.21
 Executive Engineer
 Construction Division (Building)
 P.W.D., Meerut

प्रतिहस्ताक्षरित

 (सूरज)
 प्रभागीय निदेशक
 सामाजिक वानिकी प्रभाग
 मुजफ्फरनगर

19.3.21
 Executive Engineer
 Construction Division-1
 P.W.D., Muzaffarnagar

CH.NO- 96.000



CH.NO- 97.000

TO GHAZIABAD

TO GHAZIABAD

TO HARDWAR

TO HARDWAR

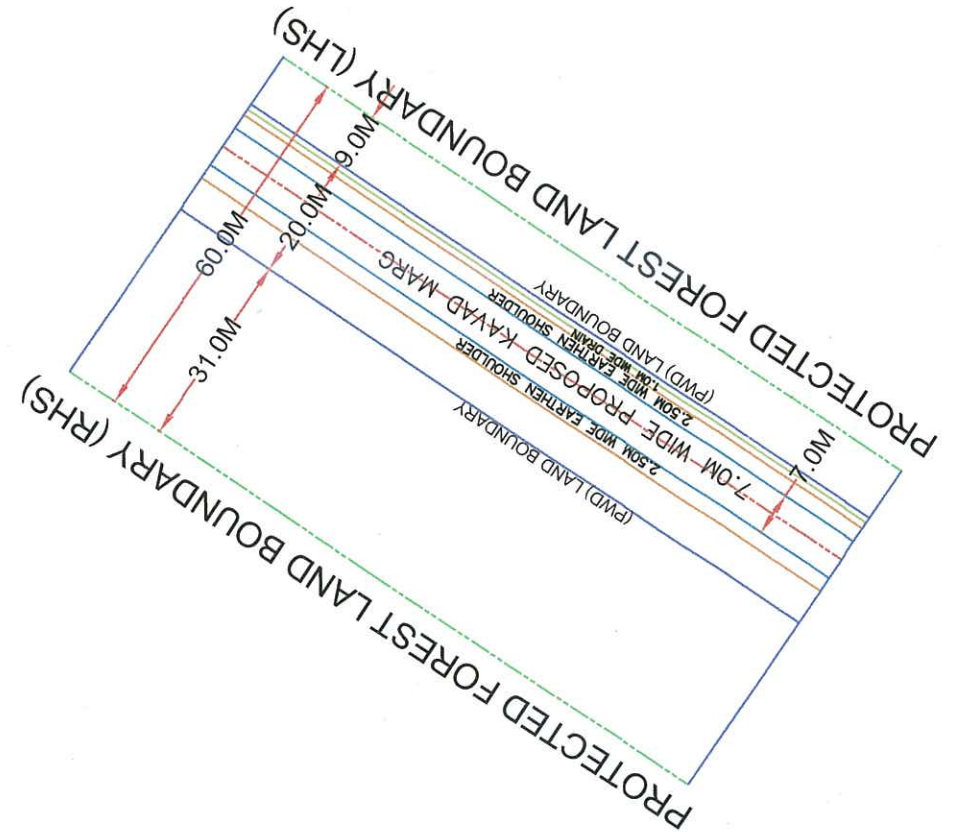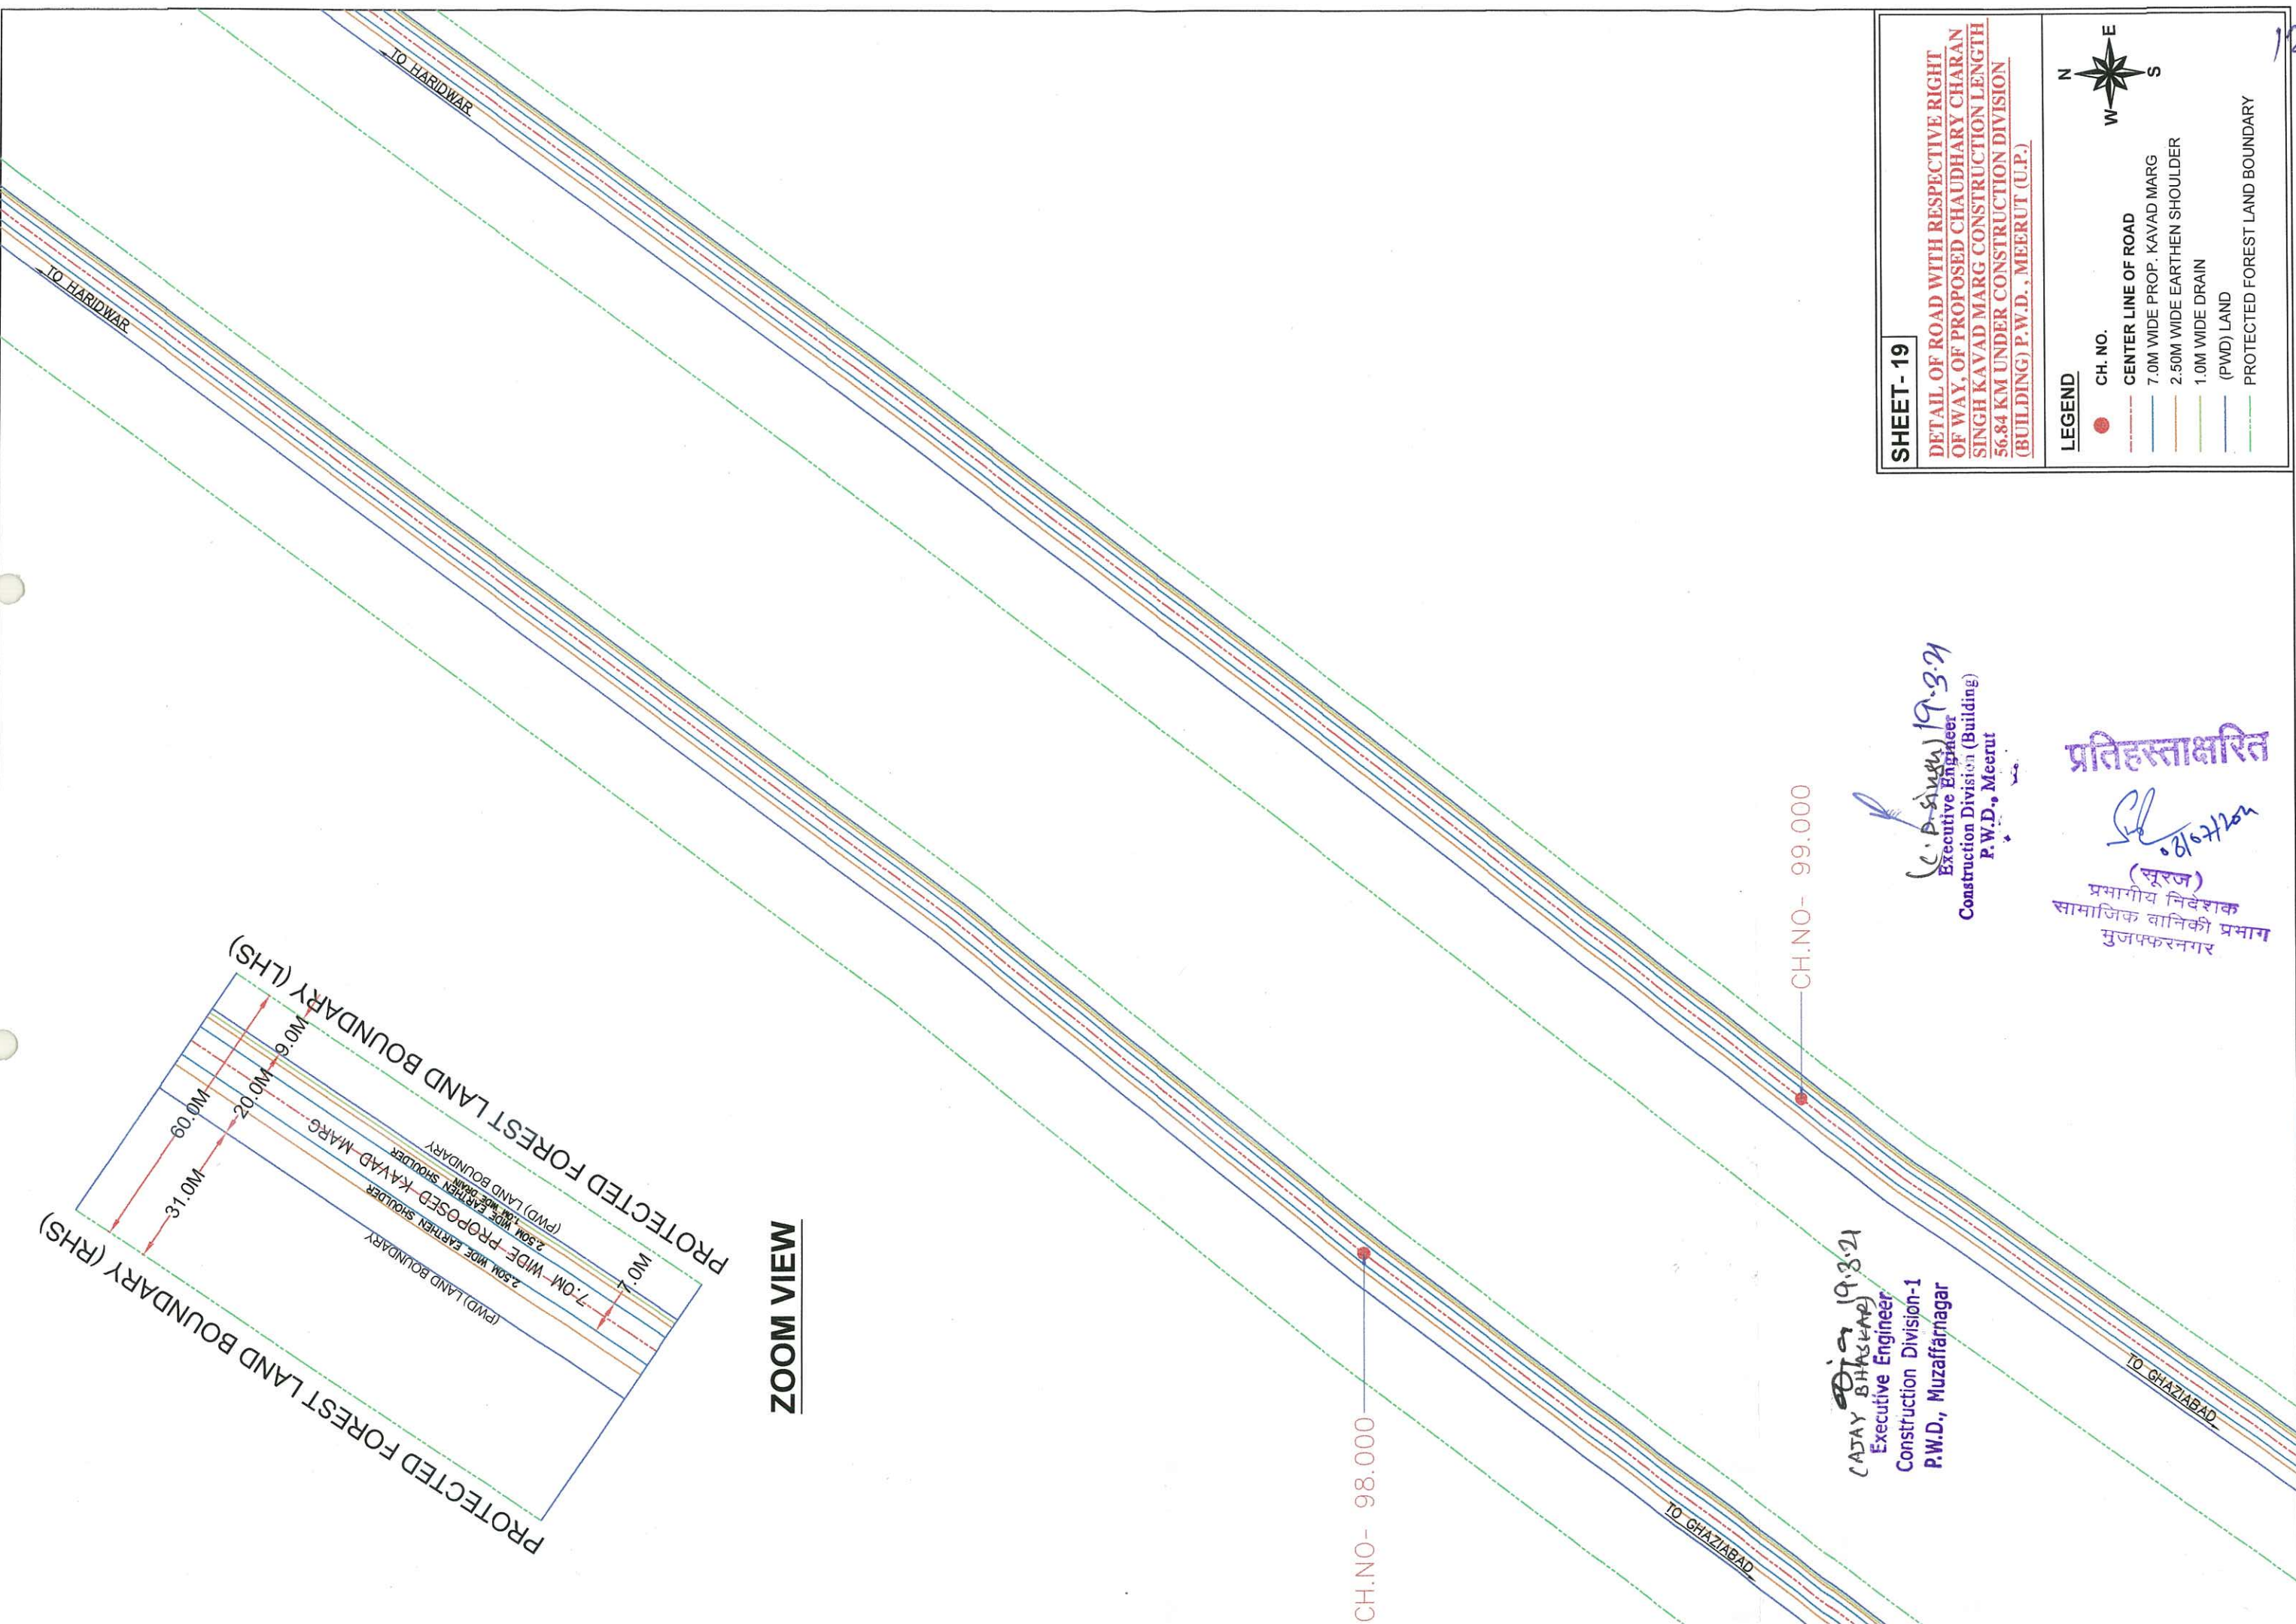

ZOOM VIEW

CH.NO- 98.000

CH.NO- 99.000

CAJAY BHASKAR
 Executive Engineer
 Construction Division-1
 P.W.D., Muzaffarnagar

(C. P. Singh) 19.3.21
 Executive Engineer
 Construction Division (Building)
 P.W.D., Meerut

प्रतिहस्ताक्षरित
 (सूरज)
 प्रभागीय निदेशक
 सामाजिक वानिकी प्रभाग
 मुजफ्फरनगर

SHEET - 19

DETAIL OF ROAD WITH RESPECTIVE RIGHT OF WAY, OF PROPOSED CHAUDHARY CHARAN SINGH KAVAD MARG CONSTRUCTION LENGTH 56.84 KM UNDER CONSTRUCTION DIVISION (BUILDING) P.W.D., MEERUT (U.P.)

LEGEND

- CH. NO.
- CENTER LINE OF ROAD
- 7.0M WIDE PROP. KAVAD MARG
- 2.50M WIDE EARTHEN SHOULDER
- 1.0M WIDE DRAIN
- (PMD) LAND
- PROTECTED FOREST LAND BOUNDARY

LEGEND

● CH. NO.

— CENTER LINE OF ROAD

— 7.0M WIDE PROP. KAVAD MARG


— 2.50M WIDE EARTHEN SHOULDER

— 1.0M WIDE DRAIN

— (PMD) LAND

— PROTECTED FOREST LAND BOUNDARY

N
 W — E
 S

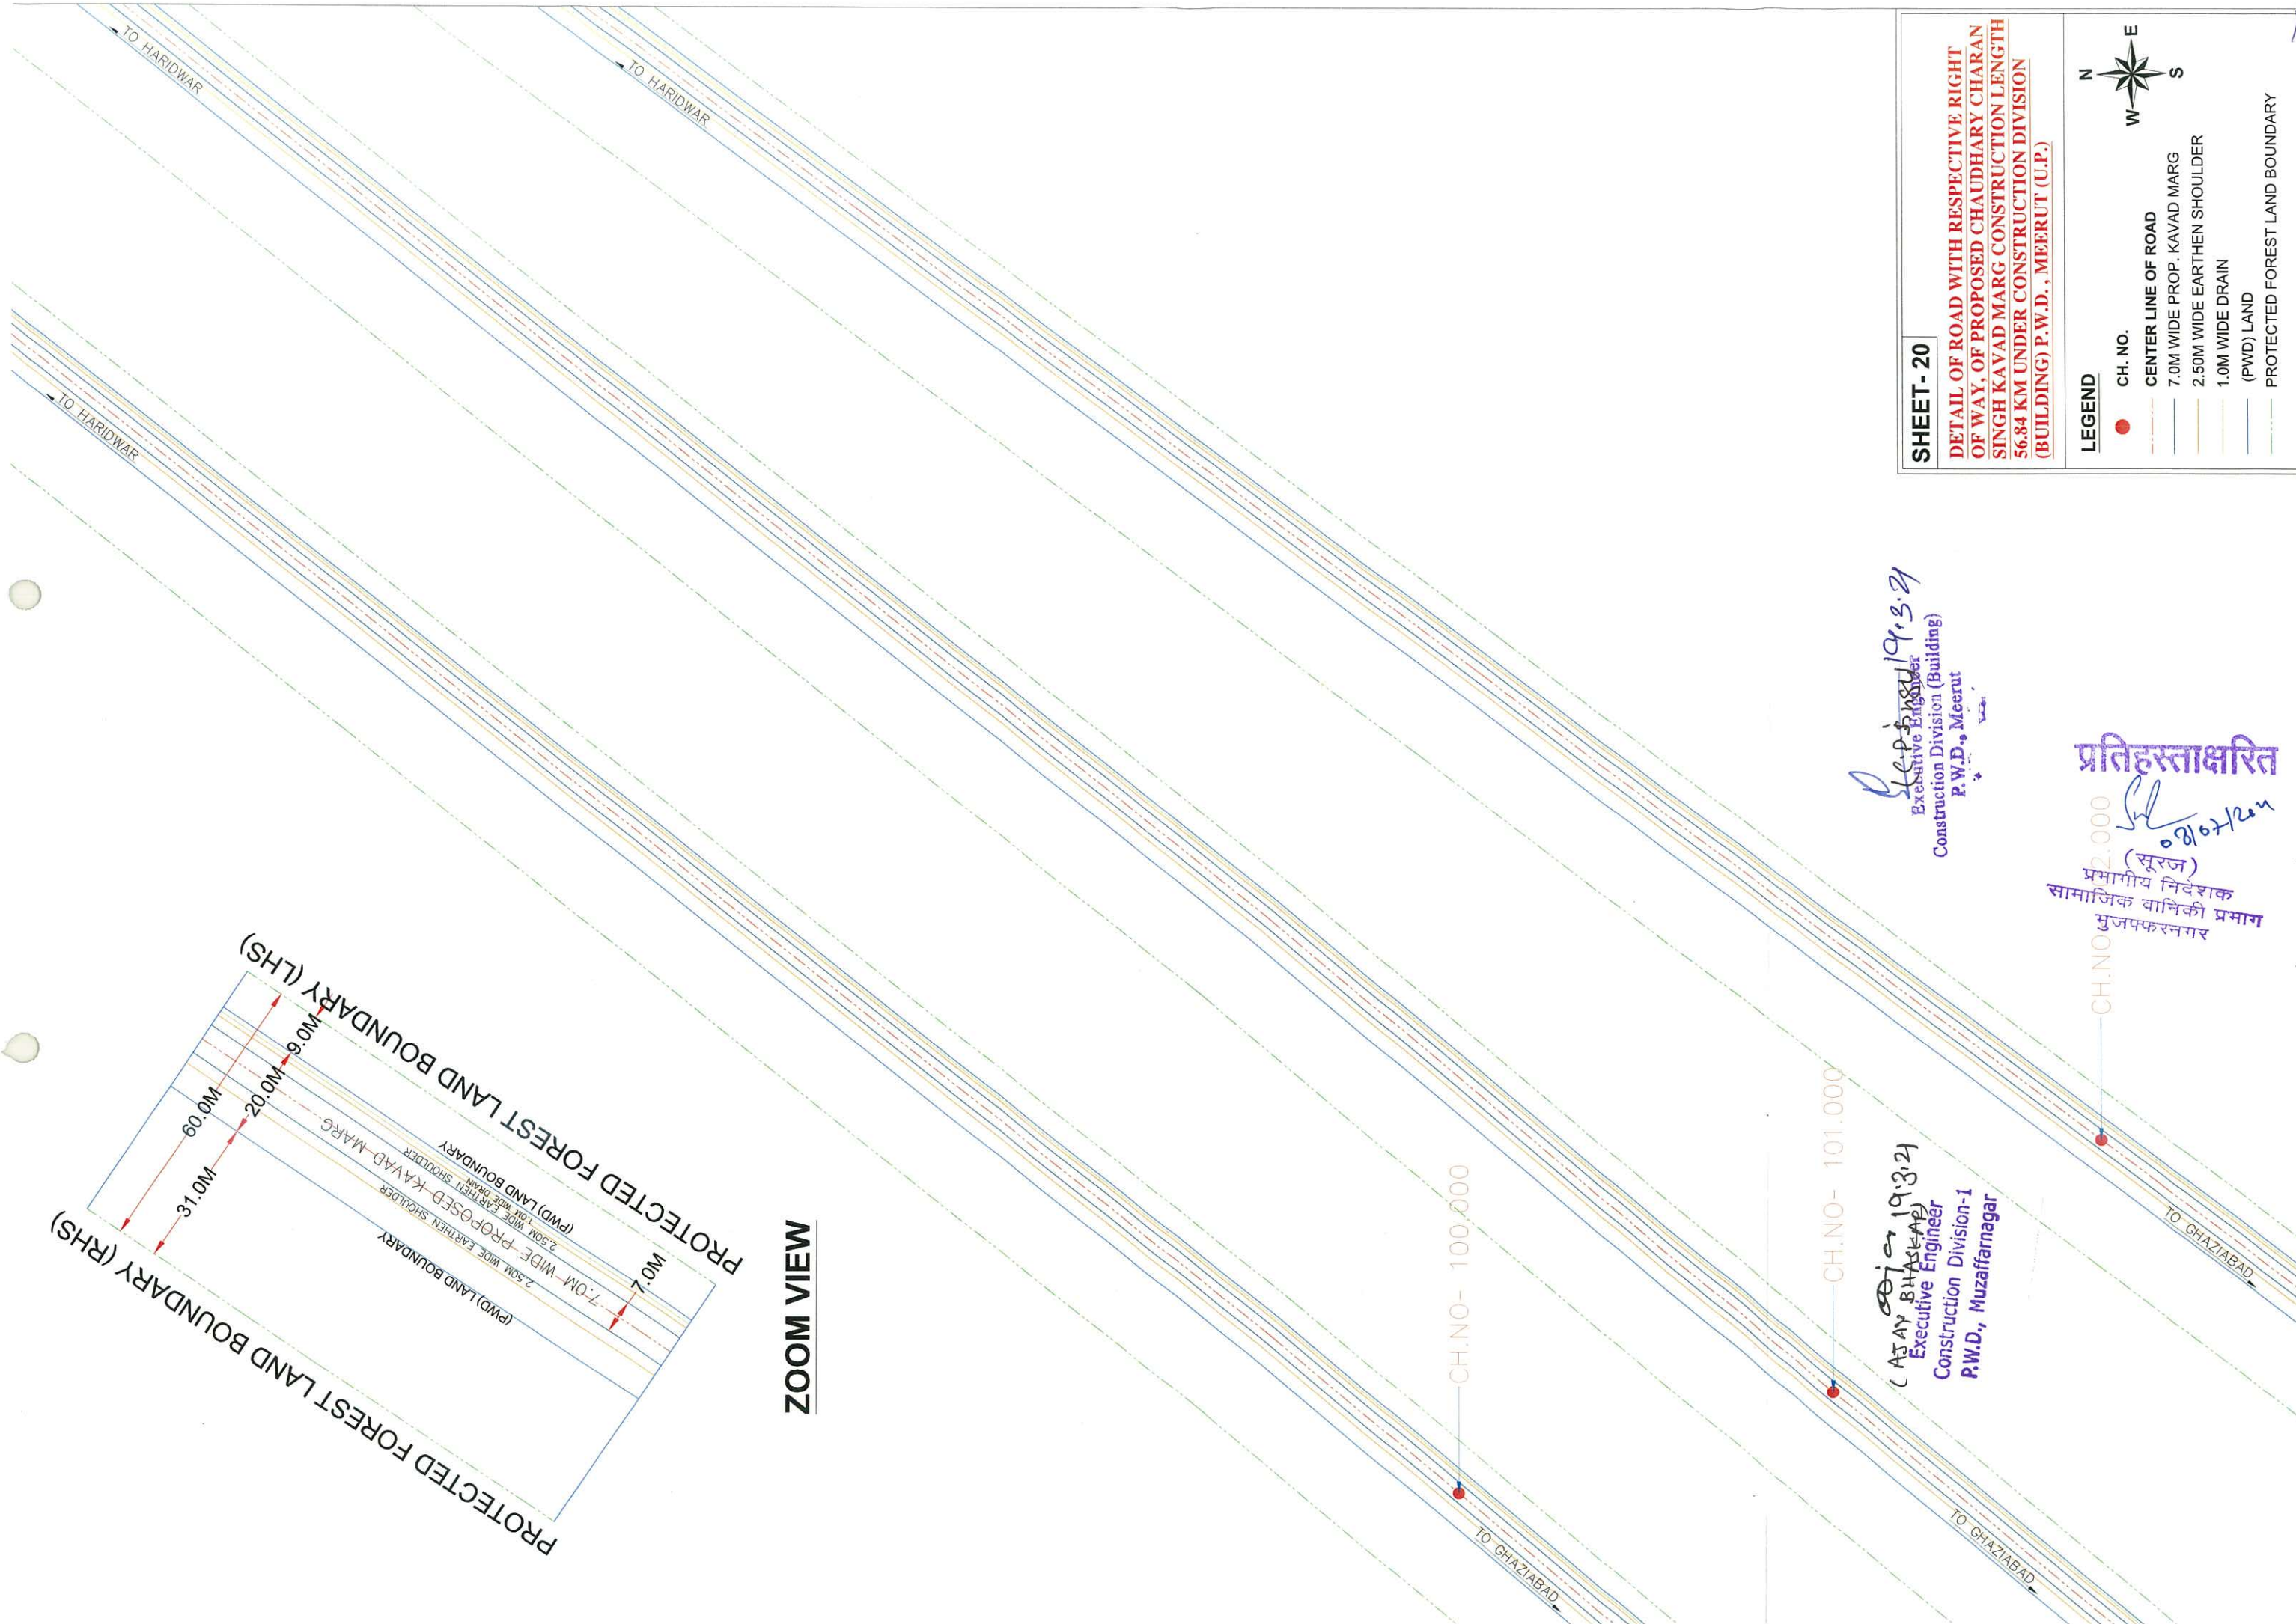

SHEET-20

DETAIL OF ROAD WITH RESPECTIVE RIGHT OF WAY, OF PROPOSED CHAUDHARY CHARAN SINGH KAVAD MARG CONSTRUCTION LENGTH 56.84 KM UNDER CONSTRUCTION DIVISION (BUILDING) P.W.D., MEERUT (U.P.)

LEGEND

- CH. NO.
- CENTER LINE OF ROAD
- 7.0M WIDE PROP. KAVAD MARG
- 2.50M WIDE EARTHEN SHOULDER
- 1.0M WIDE DRAIN
- (P.W.D.) LAND
- PROTECTED FOREST LAND BOUNDARY

EXECUTIVE ENGINEER
Construction Division (Building)
P.W.D., Meerut

प्रतिहस्ताक्षरित
(सूरज)
प्रभागीय निदेशक
सामाजिक वानिकी प्रभाग
मुजफ्फरनगर

CH.NO- 100.000

CH.NO- 101.000


CH.NO- 102.000

TO HARIDWAR

TO GHAZIABAD

(Signature)
19.3.24
Executive Engineer
Construction Division (Building)
P.W.D., Meerut

(Signature)
19.3.24
Executive Engineer
Construction Division-1
P.W.D., Muzaffarnagar

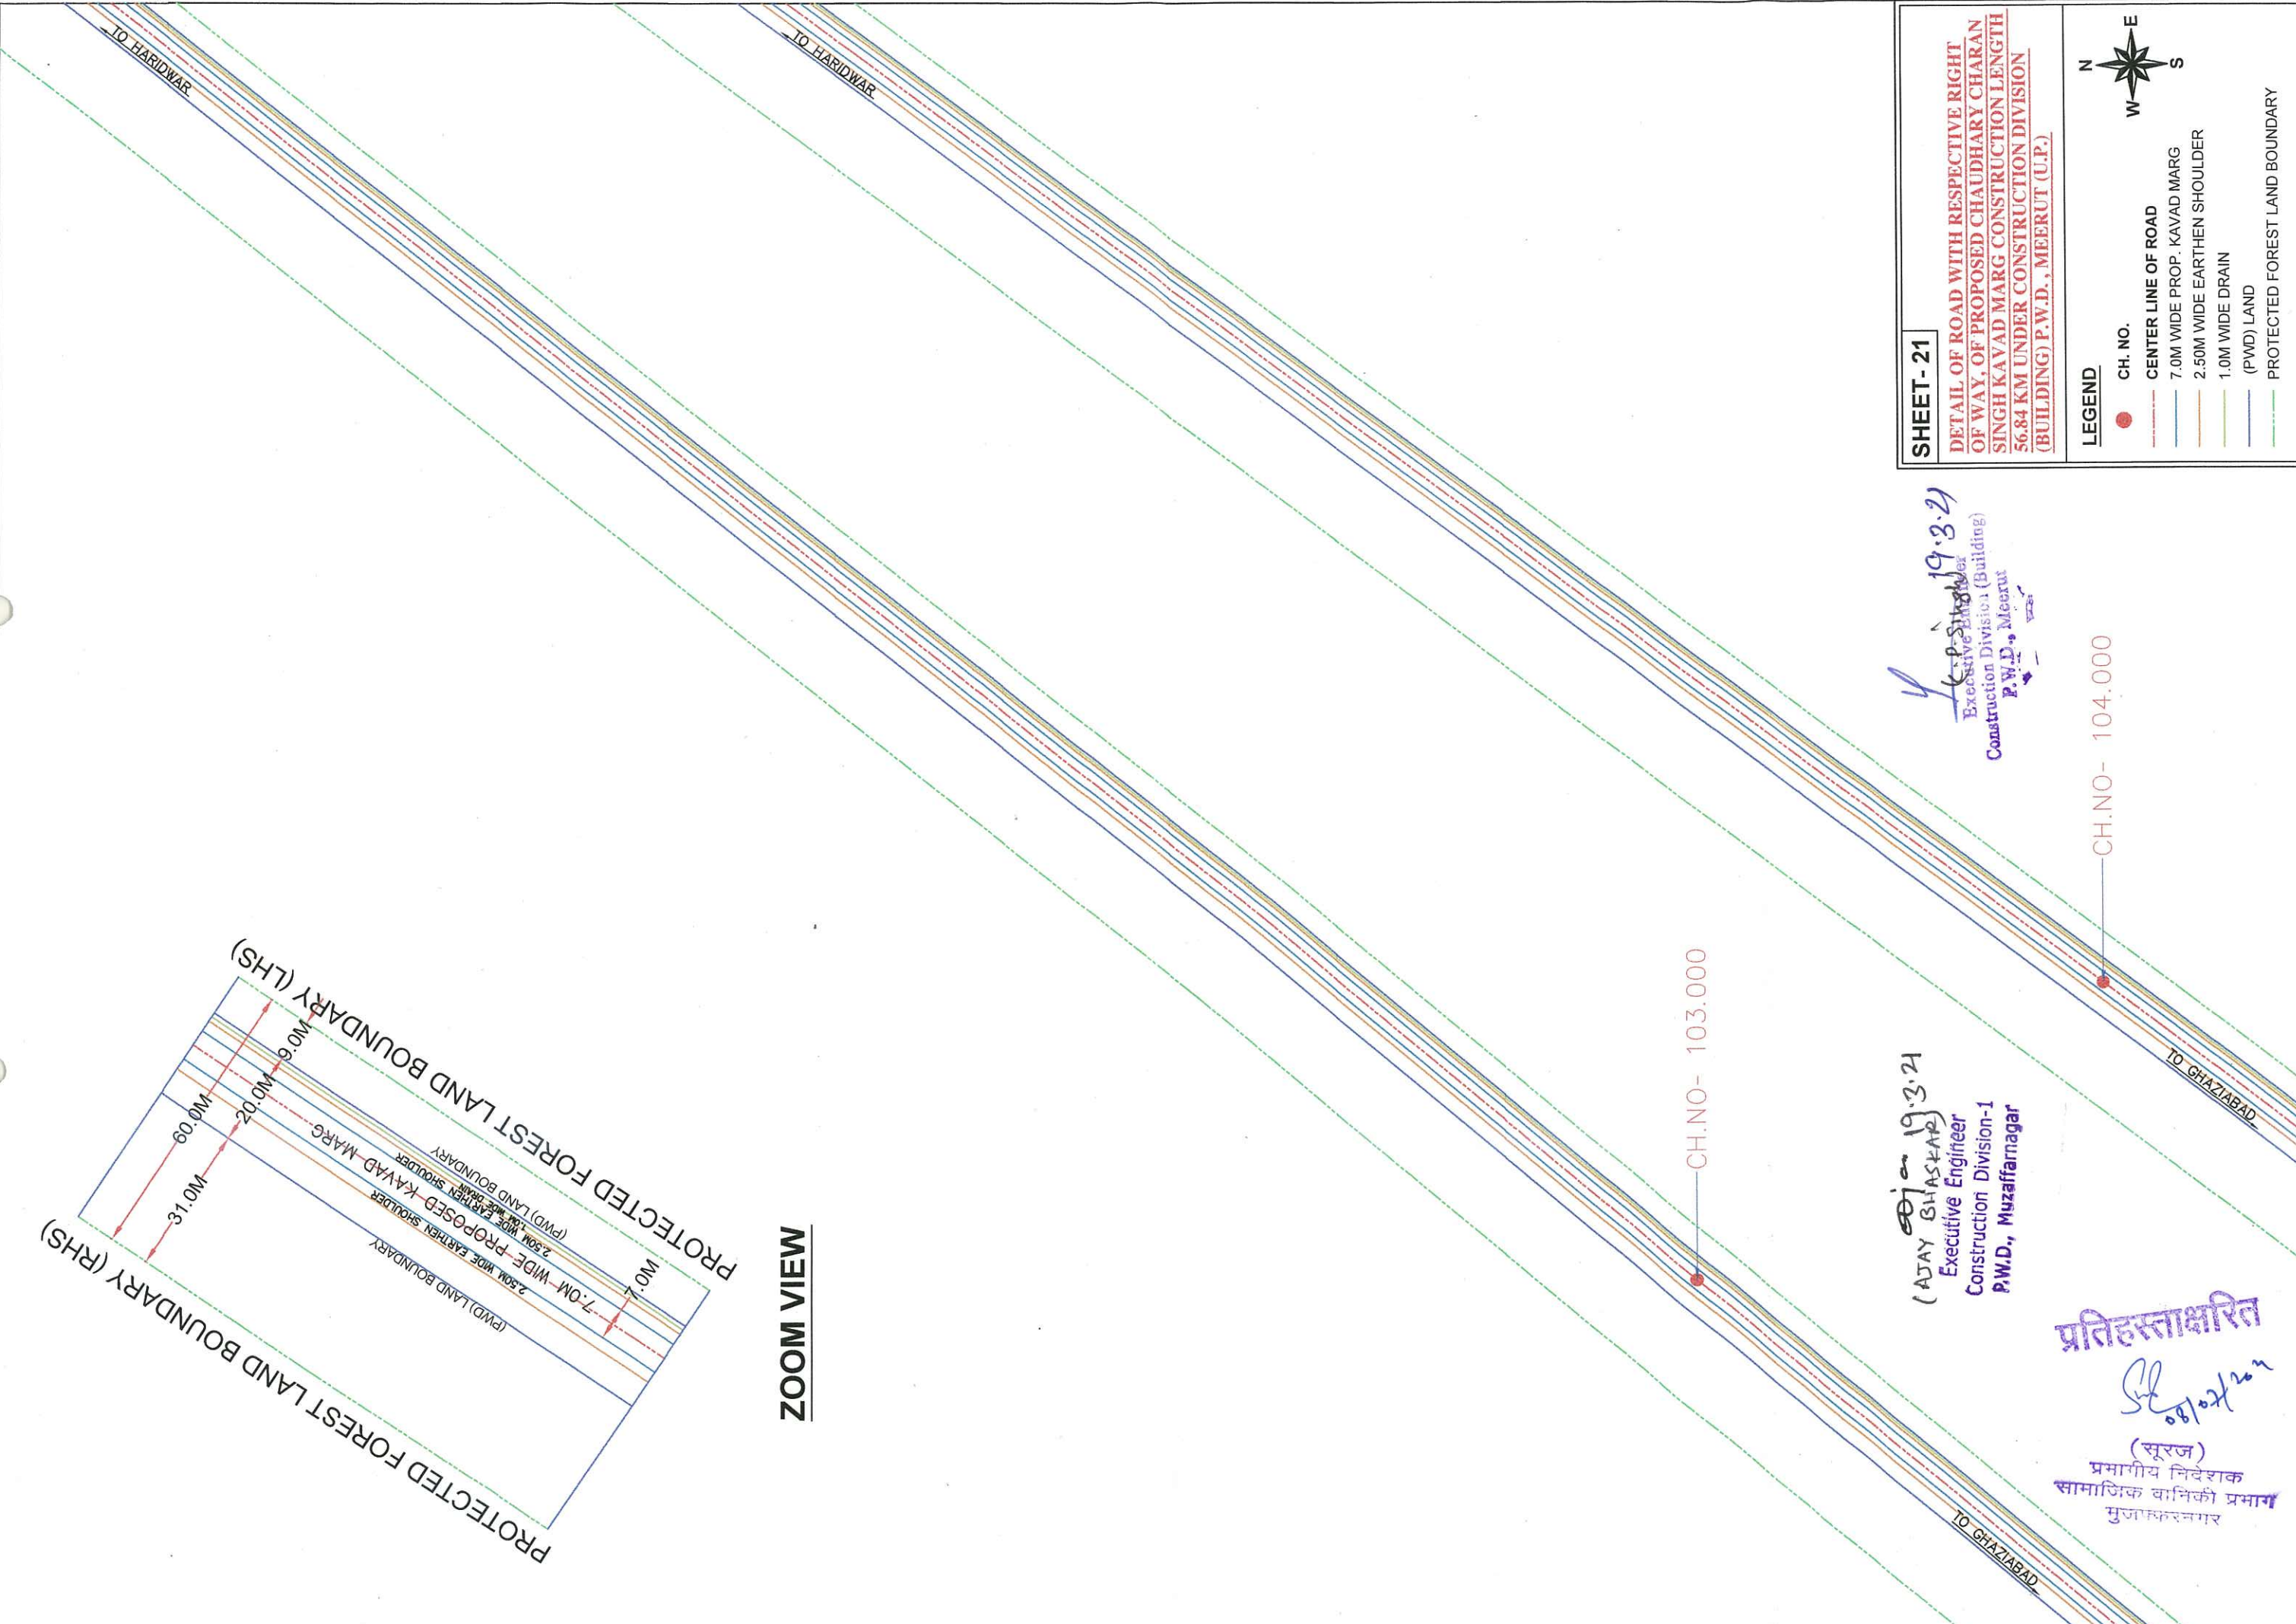

SHEET- 21

DETAIL OF ROAD WITH RESPECTIVE RIGHT OF WAY, OF PROPOSED CHAUDHARY CHARAN SINGH KAVAD MARG CONSTRUCTION LENGTH 56.84 KM UNDER CONSTRUCTION DIVISION (BUILDING) P.W.D., MEERUT (U.P.)

LEGEND


- CH. NO.
- CENTER LINE OF ROAD
- 7.0M WIDE PROP. KAVAD MARG
- 2.50M WIDE EARTHEN SHOULDER
- 1.0M WIDE DRAIN
- (PWD) LAND BOUNDARY
- PROTECTED FOREST LAND BOUNDARY





(Signature)
 19.3.24
 Executive Engineer
 Construction Division (Building)
 P.W.D., Meerut

(Signature)
 19.3.24
 Executive Engineer
 Construction Division-1
 P.W.D., Muzaffarnagar

प्रतिहस्ताक्षरित
(Signature)
 (सूरज)
 प्रमाणीय निदेशक
 सामाजिक कानिकी प्रमाण
 मुजफ्फरनगर

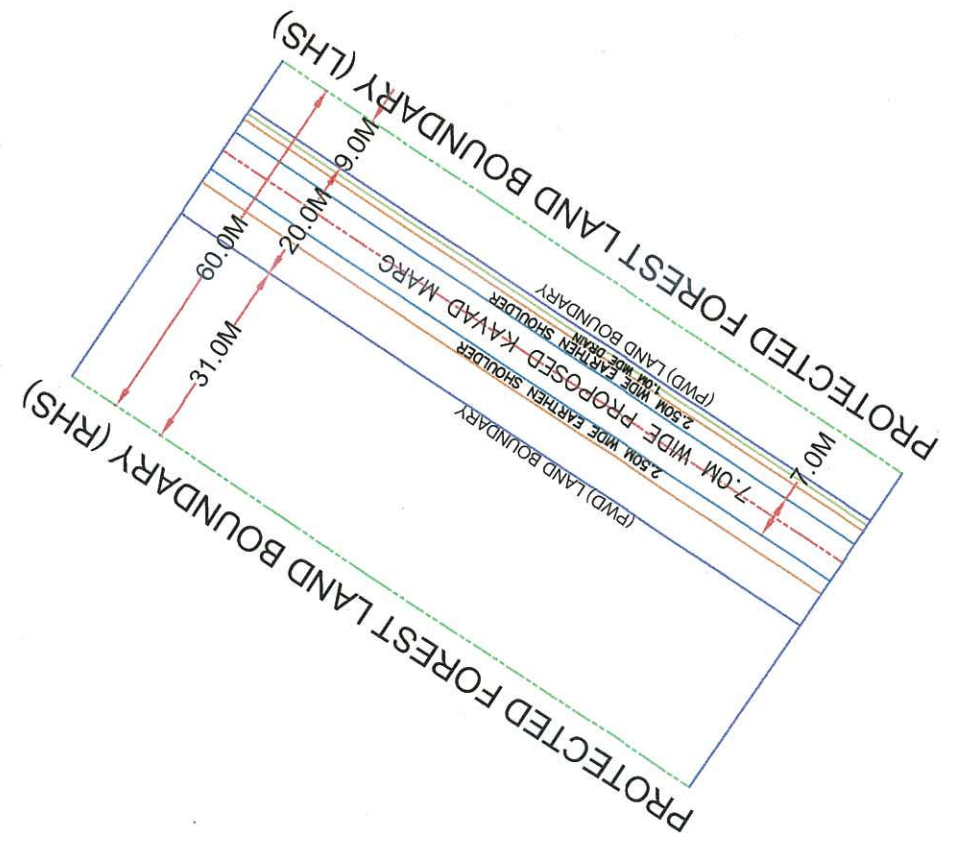

ZOOM VIEW

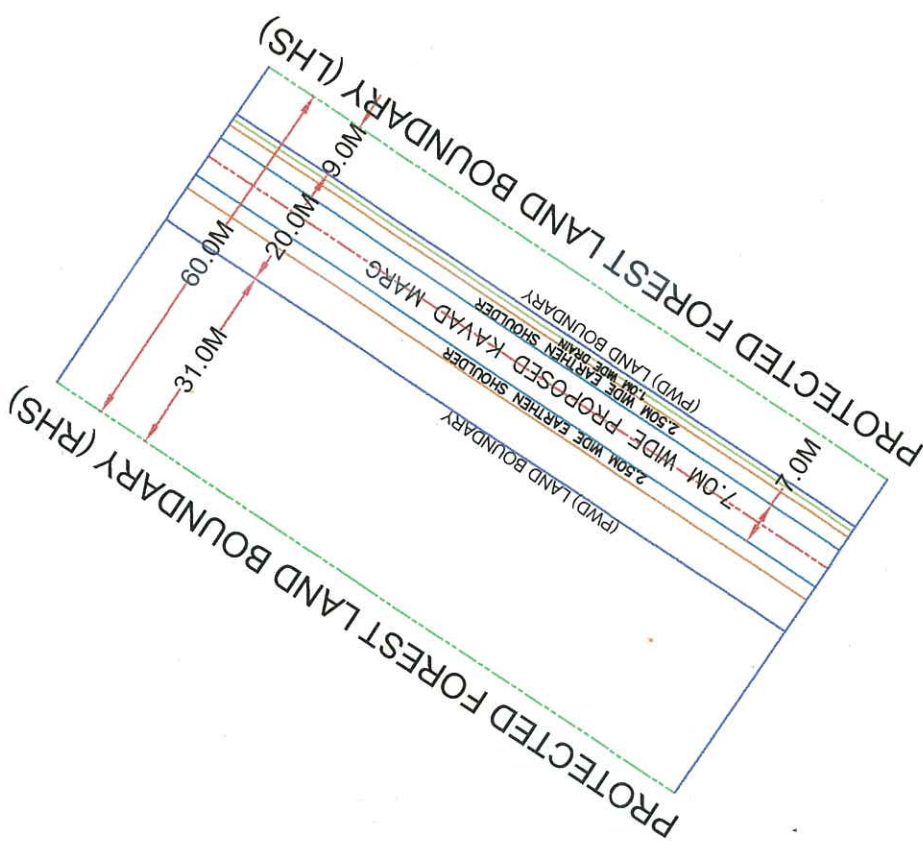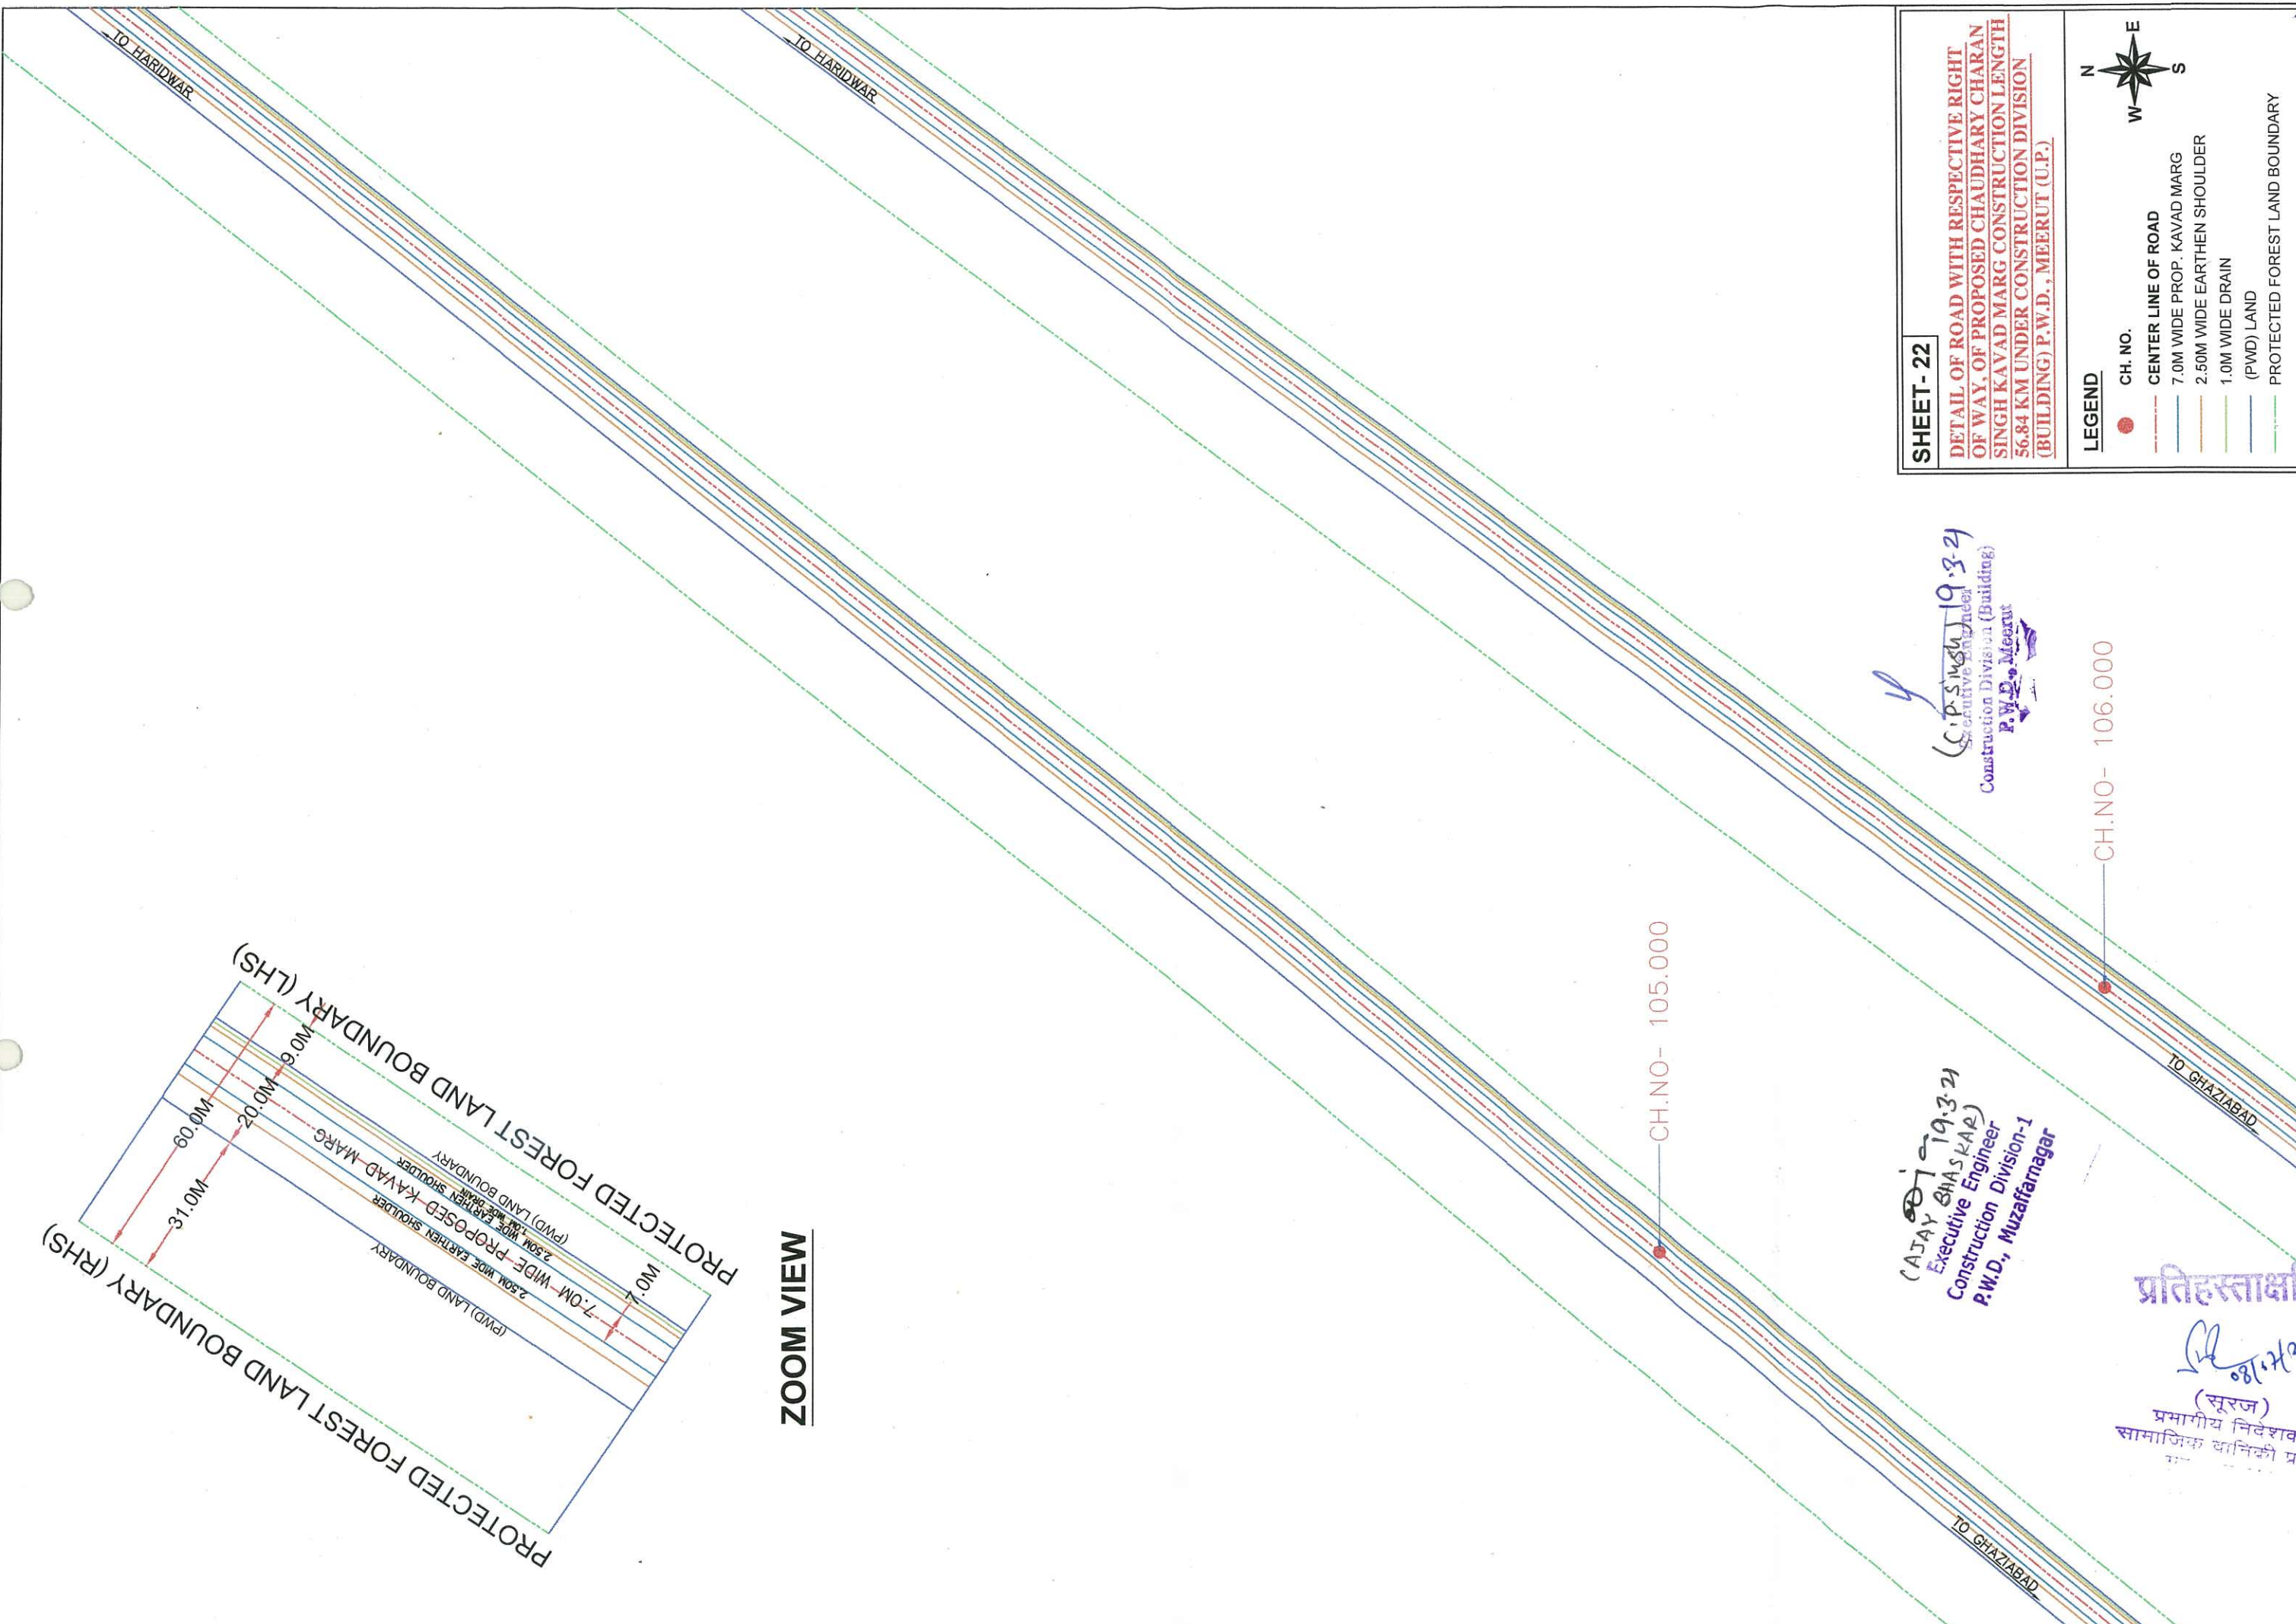

ZOOM VIEW

SHEET- 22

DETAIL OF ROAD WITH RESPECTIVE RIGHT OF WAY, OF PROPOSED CHAUDHARY CHARAN SINGH KAVAD MARG CONSTRUCTION LENGTH 56.84 KM UNDER CONSTRUCTION DIVISION (BUILDING) P.W.D., MEERUT (U.P.)

LEGEND

- CH. NO.
- CENTER LINE OF ROAD
- 7.0M WIDE PROP. KAVAD MARG
- 2.50M WIDE EARTHEN SHOULDER
- 1.0M WIDE DRAIN
- (PWD) LAND
- PROTECTED FOREST LAND BOUNDARY

LEGEND

CH. NO.

CENTER LINE OF ROAD

7.0M WIDE PROP. KAVAD MARG

2.50M WIDE EARTHEN SHOULDER

1.0M WIDE DRAIN

(PWD) LAND



PROTECTED FOREST LAND BOUNDARY

(S.P. Singh) 19.3.24
 Executive Engineer
 Construction Division (Building)
 P.W.D., Meerut

(AJAY SHAS KAP) 19.3.24
 Executive Engineer
 Construction Division-1
 P.W.D., Muzaffarnagar

प्रतिहस्ताक्षरि
 (सूरज)
 प्रमारीय निदेशक
 सामाजिक धानिकी प्रमा



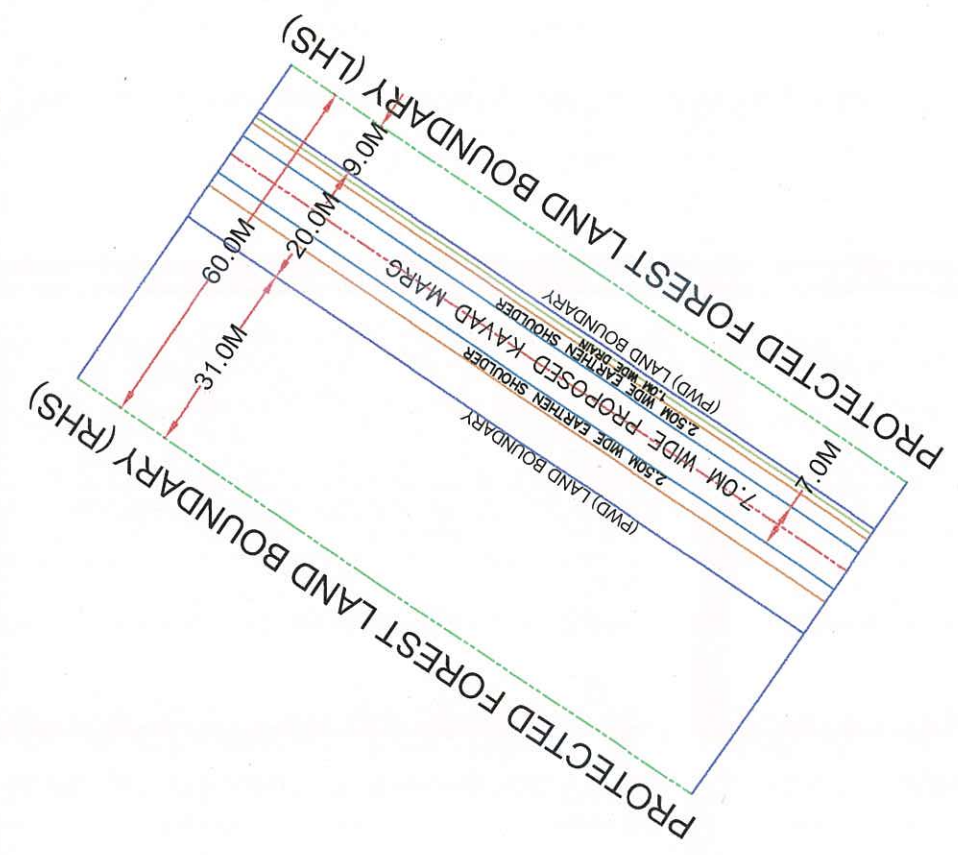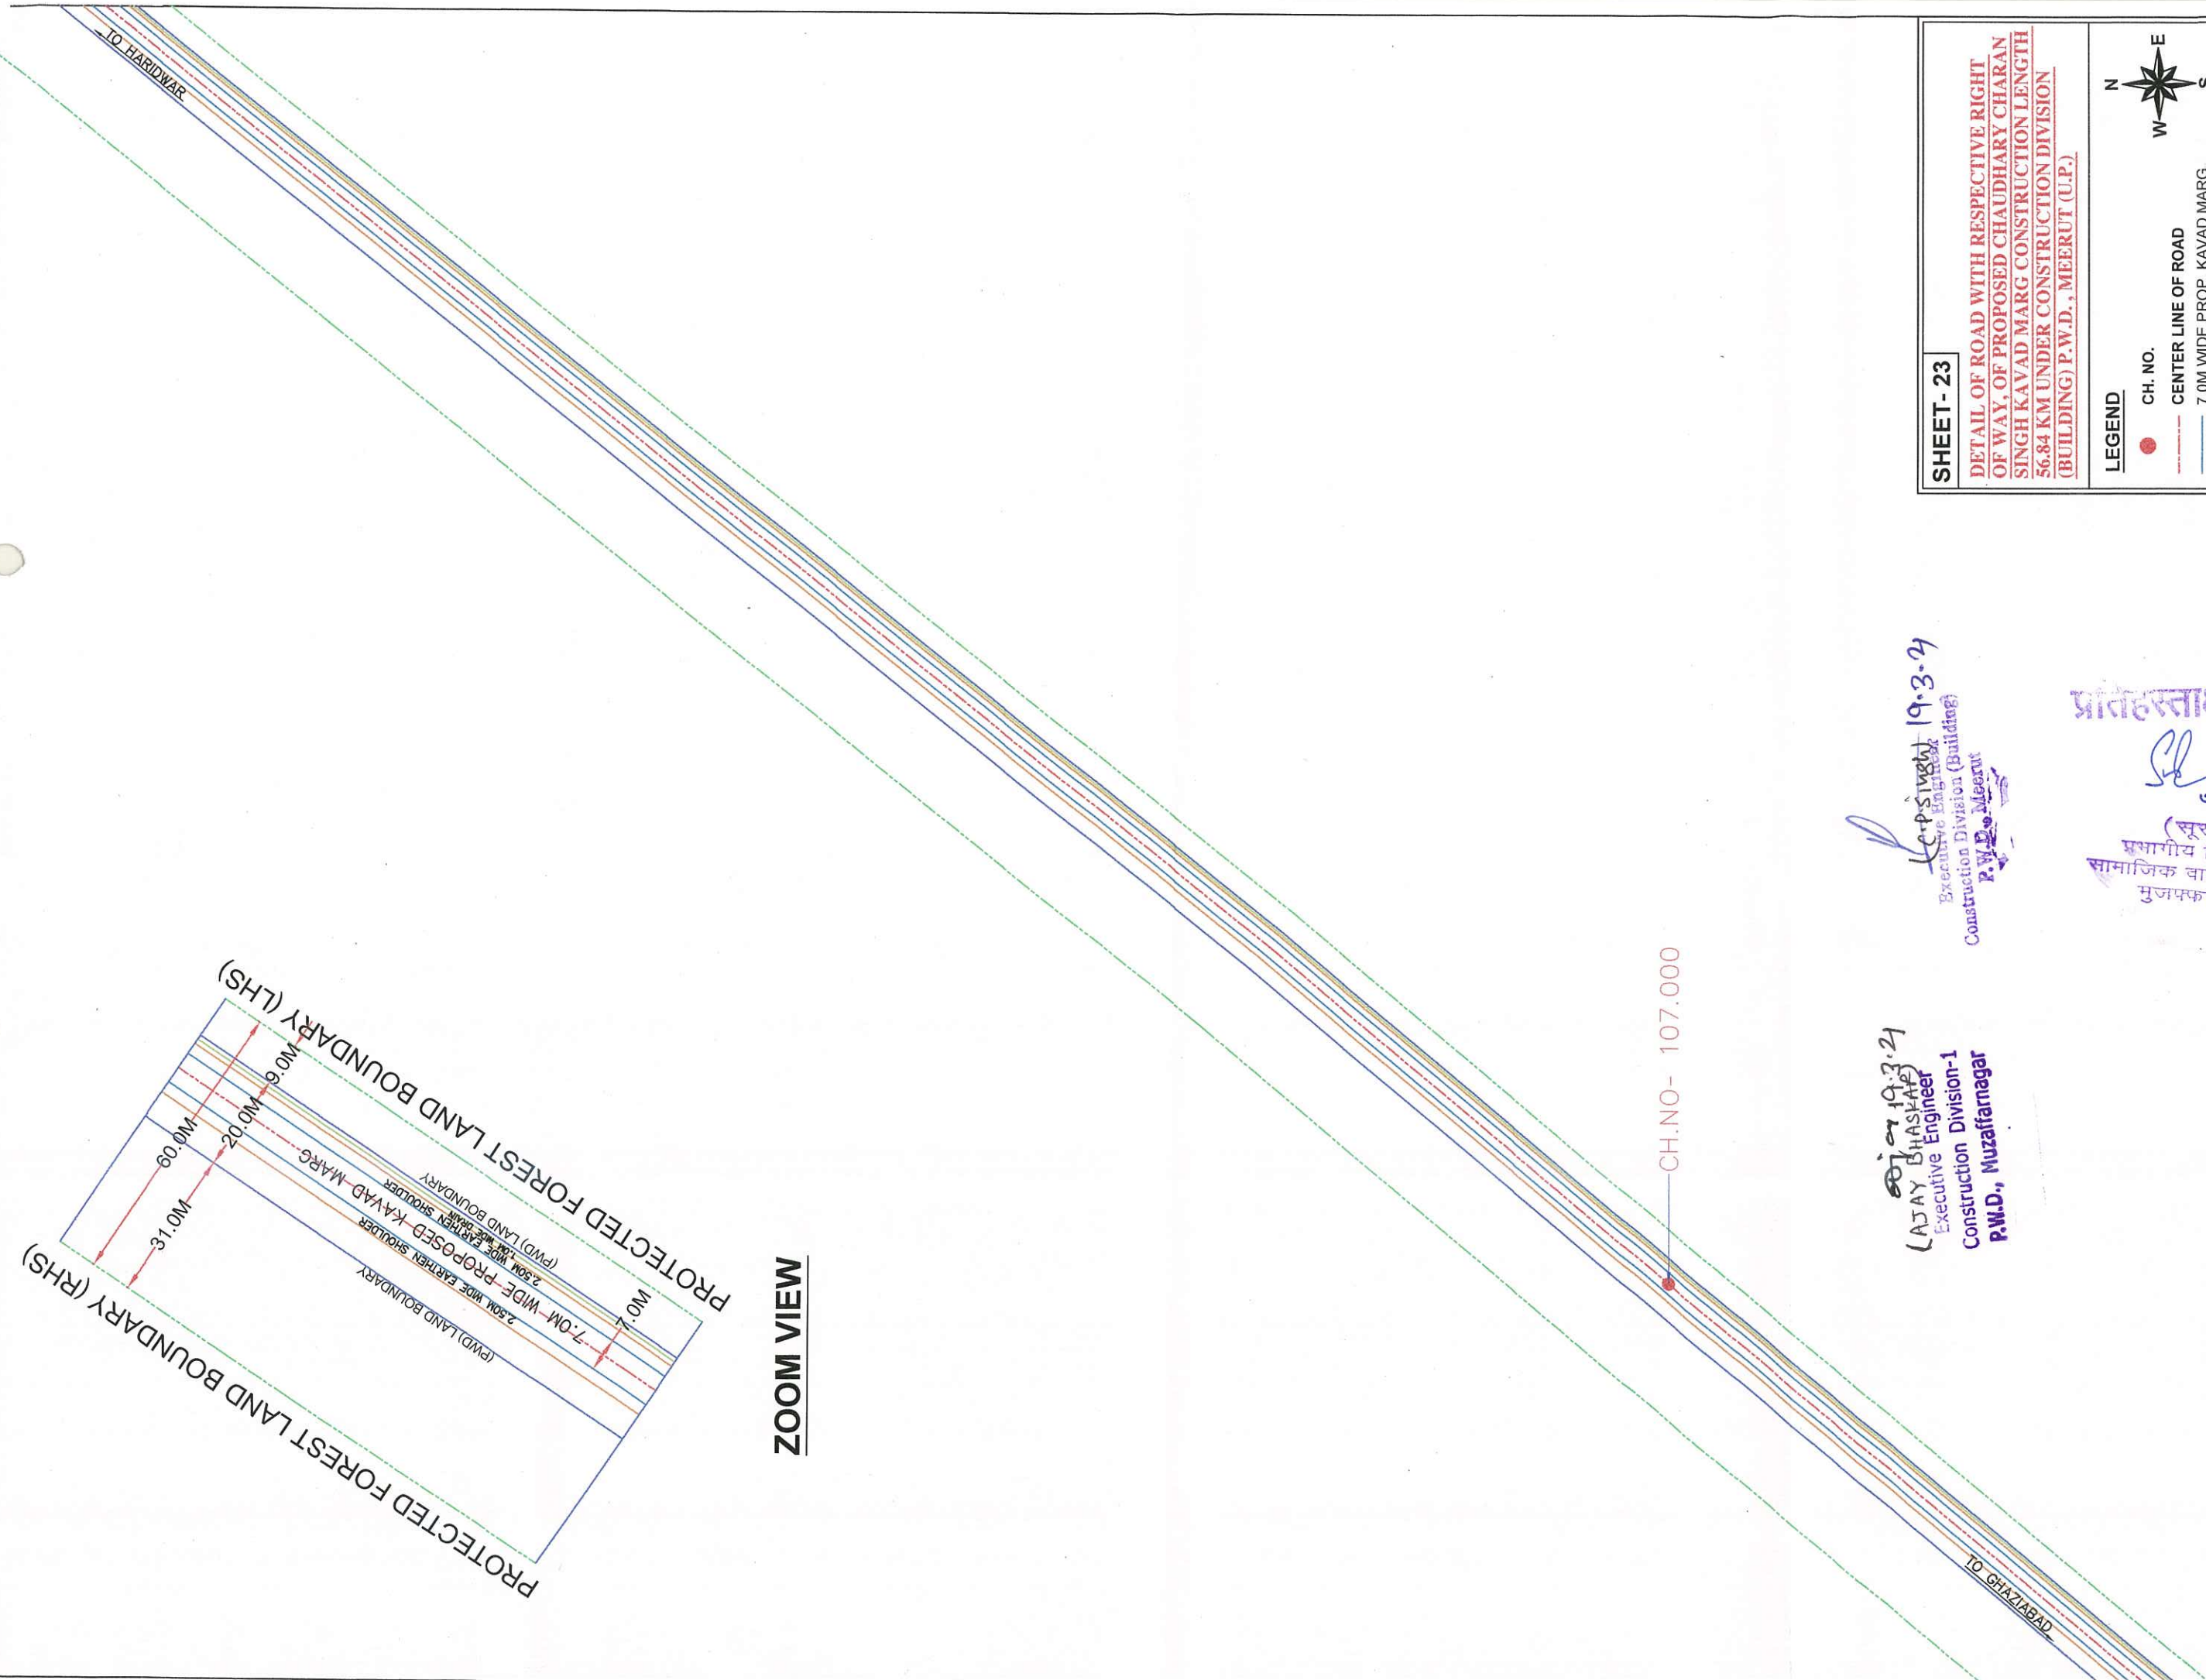

ZOOM VIEW

SHEET - 23

DETAIL OF ROAD WITH RESPECTIVE RIGHT OF WAY, OF PROPOSED CHAUDHARY CHARAN SINGH KAVAD MARG CONSTRUCTION LENGTH 56.84 KM UNDER CONSTRUCTION DIVISION (BUILDING) P.W.D., MEERUT (U.P.)

LEGEND

- CH. NO.
- CENTER LINE OF ROAD
- 7.0M WIDE PROP. KAVAD MARG
- 2.50M WIDE EARTHEN SHOULDER
- 1.0M WIDE DRAIN
- (PWD) LAND
- PROTECTED FOREST LAND BOUNDARY



(Signature)
 Executive Engineer
 Construction Division (Building)
 P.W.D., Meerut



प्रतिहस्ताक्षरित
(Signature)
 08/07/24
 (सूरज)
 प्रभागीय निदेशक
 सामाजिक वानिकी प्रभाग
 मुजफ्फरनगर

(Signature)
 Executive Engineer
 Construction Division-1
 P.W.D., Muzaffarnagar

CH.NO- 107.000

TO GHAZIABAD

TO HARIDWAR

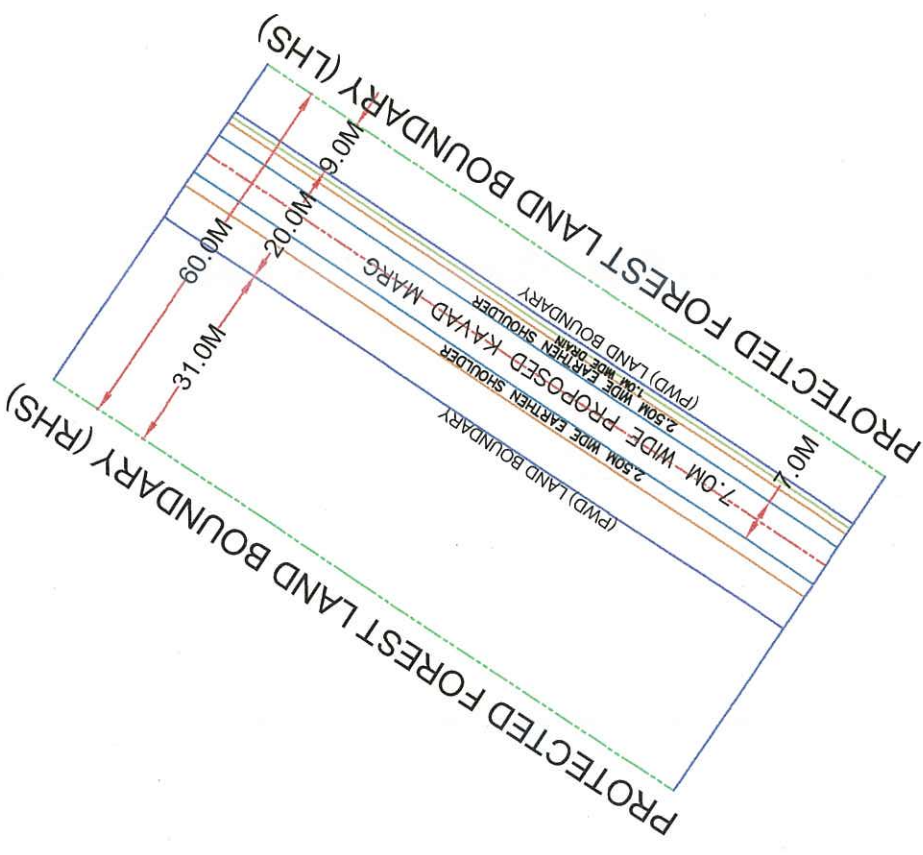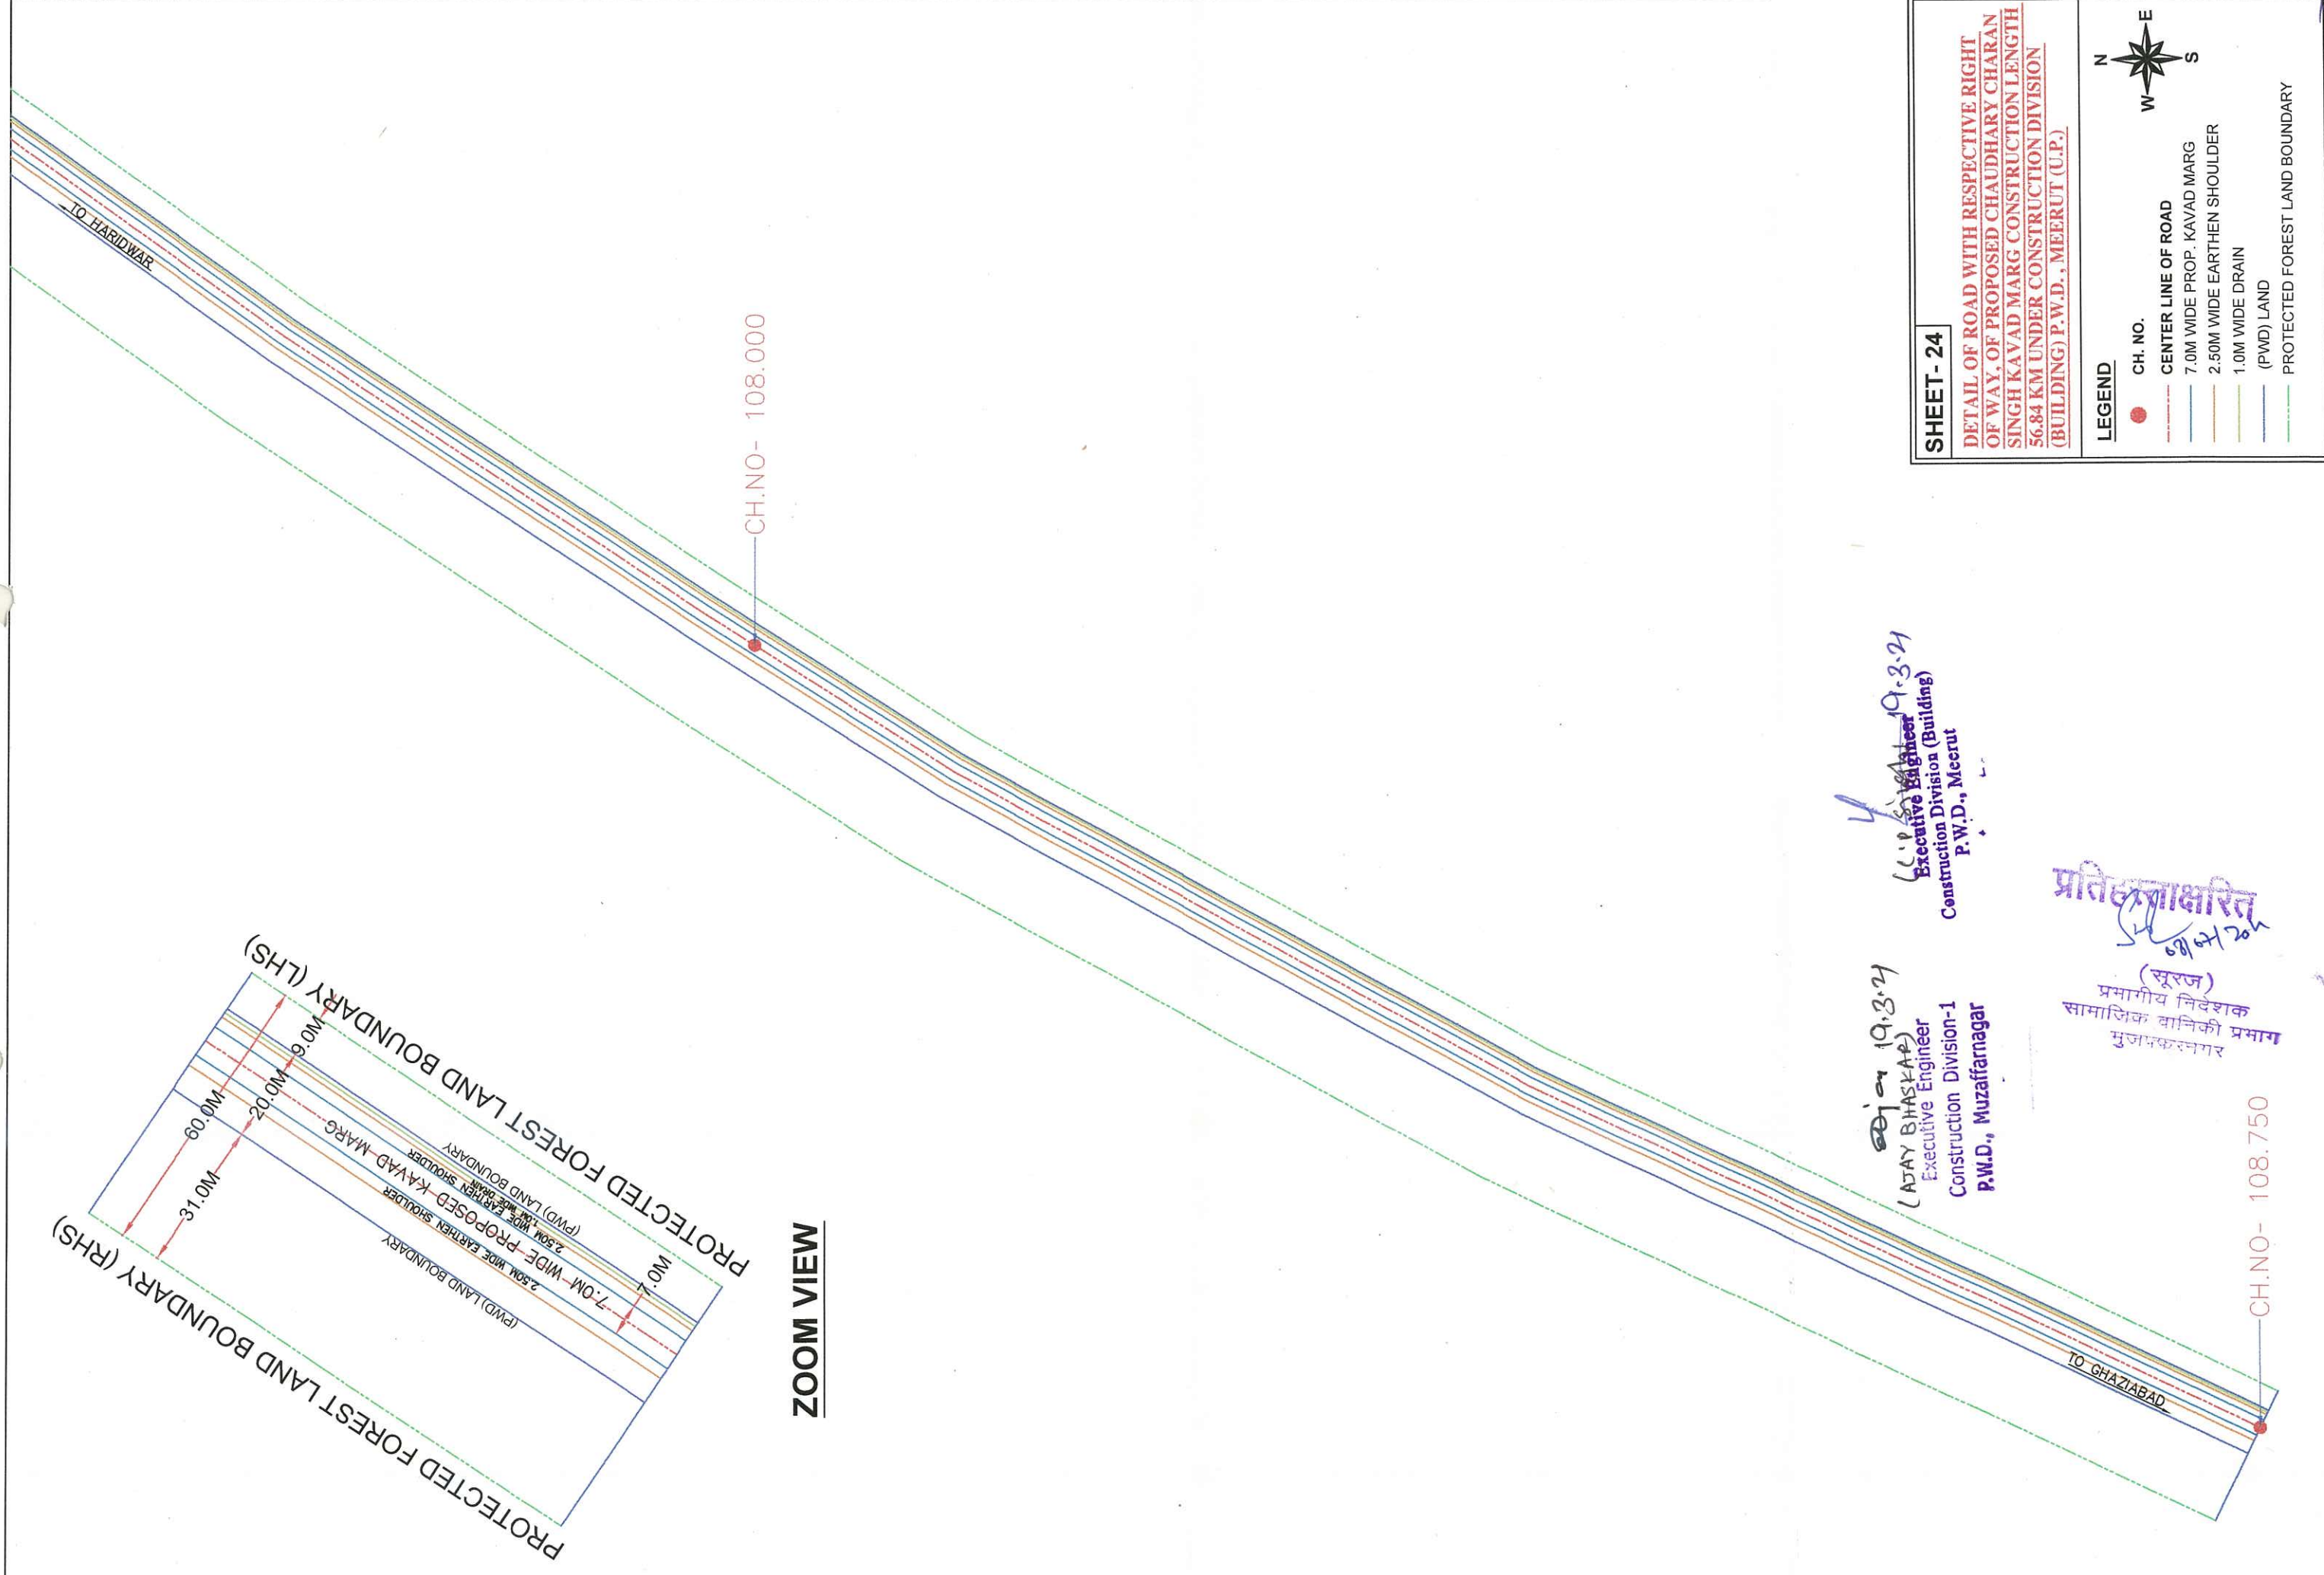

ZOOM VIEW

SHEET - 24

DETAIL OF ROAD WITH RESPECTIVE RIGHT OF WAY, OF PROPOSED CHAUDHARY CHARAN SINGH KAVAD MARG CONSTRUCTION LENGTH 56.84 KM UNDER CONSTRUCTION DIVISION (BUILDING) P.W.D., MEERUT (U.P.)

LEGEND

- CH. NO.
- CENTER LINE OF ROAD
- 7.0M WIDE PROP. KAVAD MARG
- 2.50M WIDE EARTHEN SHOULDER
- 1.0M WIDE DRAIN
- (PWD) LAND
- PROTECTED FOREST LAND BOUNDARY



4
 (U.P. SINGH) 19.3.24
 Executive Engineer
 Construction Division (Building)
 P.W.D., Meerut

(AJAY BHASKAR) 19.3.24
 Executive Engineer
 Construction Division-1
 P.W.D., Muzaffarnagar

प्रतिष्ठाकारित
 09/03/24
 (सूरज)
 प्रमाणीय निदेशक
 सामाजिक वानिकी प्रभाग
 मुजफ्फरनगर

CH.NO- 108.750