


Widening of Kurukshetra- Amin Road Km. 0.00 to 9.990 Km (km. 0.00 to 3.650 under Forest Division Kurukshetra) in Kurukshetra

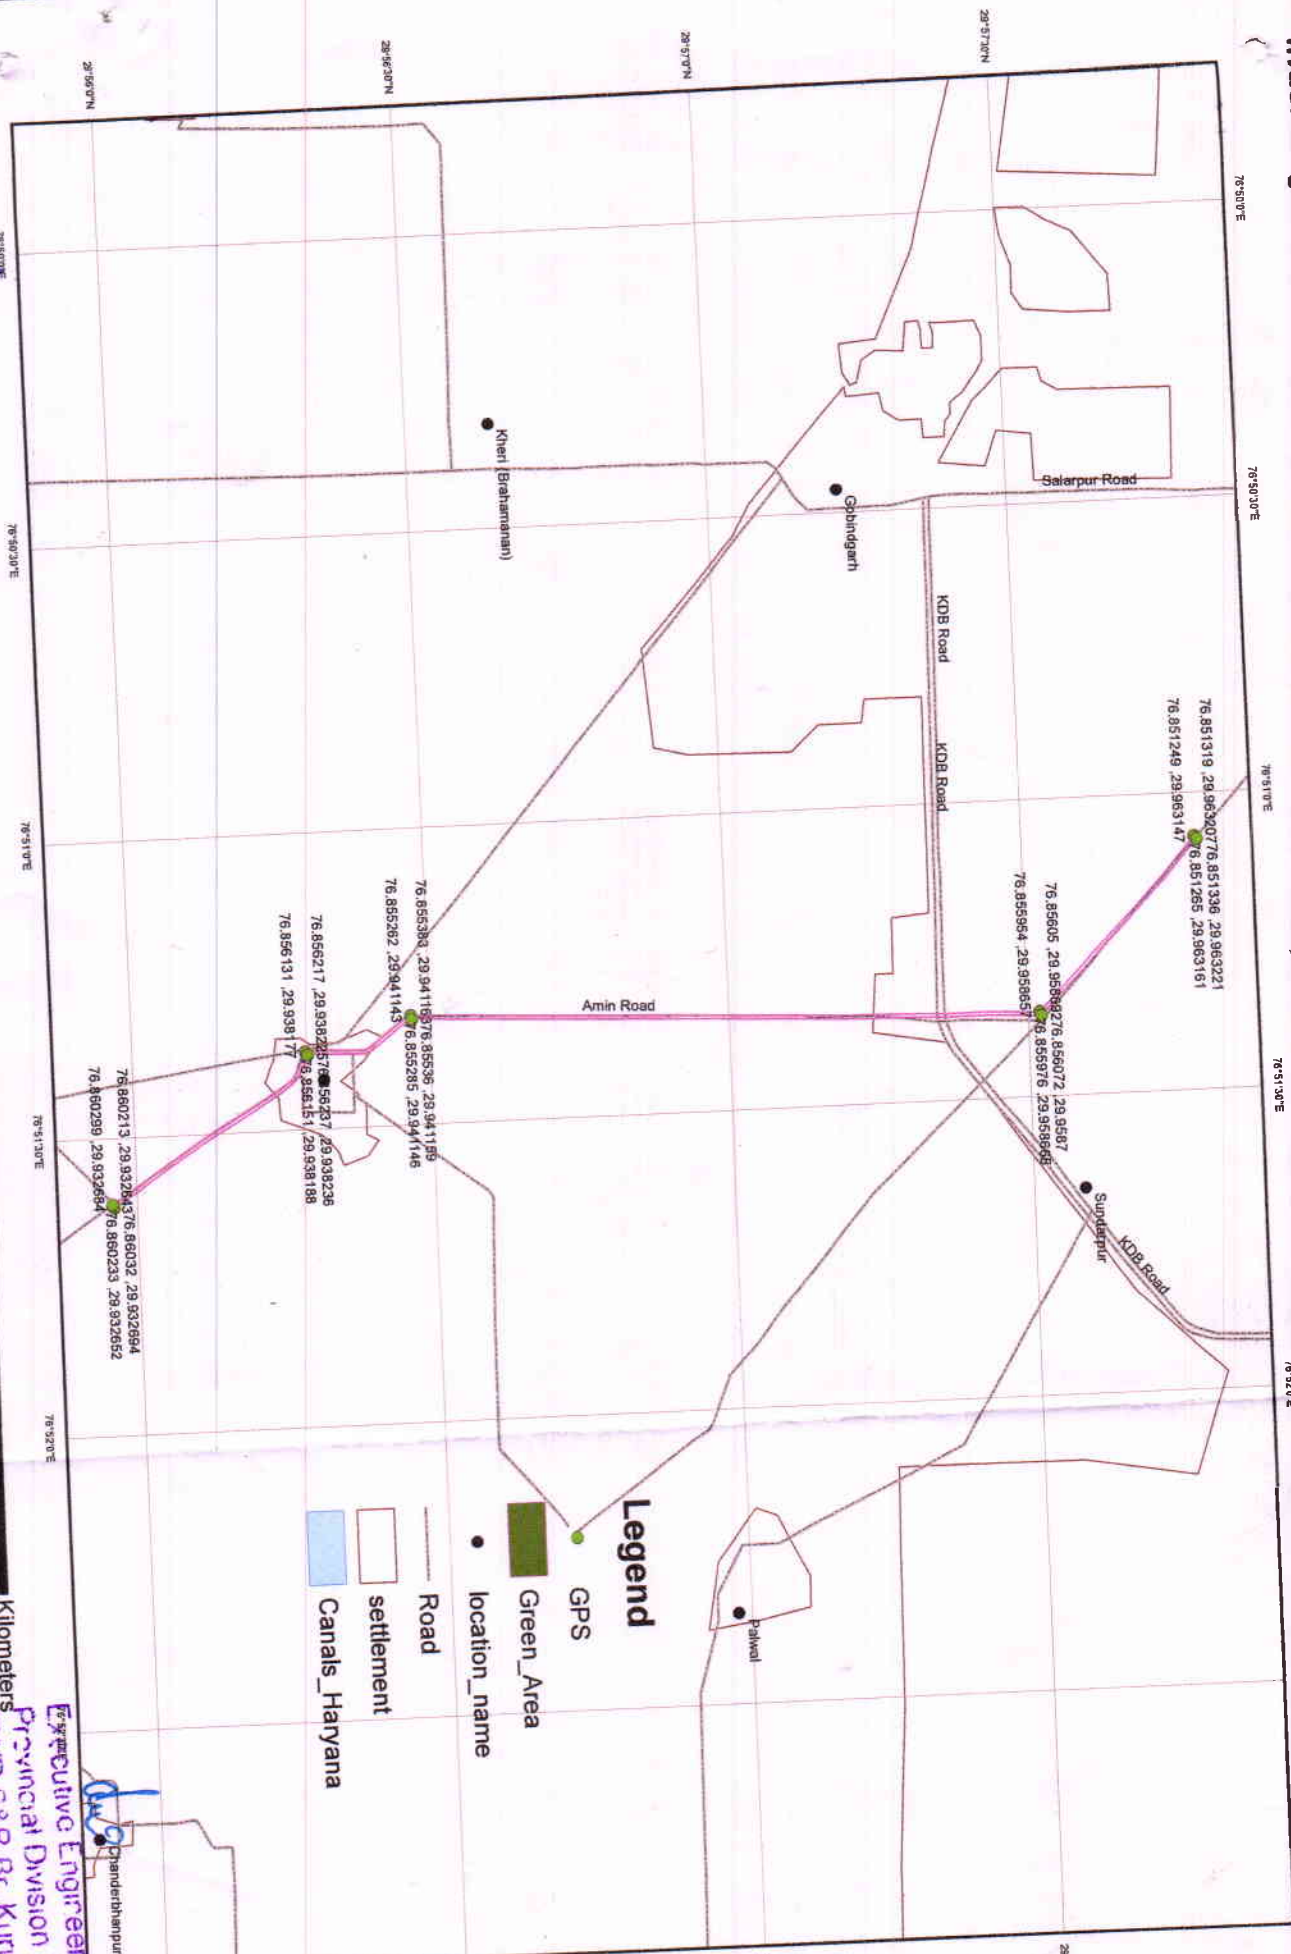

Legend


- GPS
- Green_Area
- location_name
- Road
- settlement
- Canals_Haryana



Sub Divisional Engineer
Provincial Sub Division No. III
P.W.D. B&R Pipli (KKR)

Executive Engineer
Provincial Division No. I
P.W.D. B&R Br. Kurukshetra

LINEAR PLAN OF KURUKSHETRA-AMIN ROAD Km 0.00 to 9.99
 (Km 0.00 to 3.65 UNDER FOREST DIVISION KURUKSHETRA) in DISTRICT
 KURUKSHETRA (CM Announcement Code-20260 Dated-13.10.17)

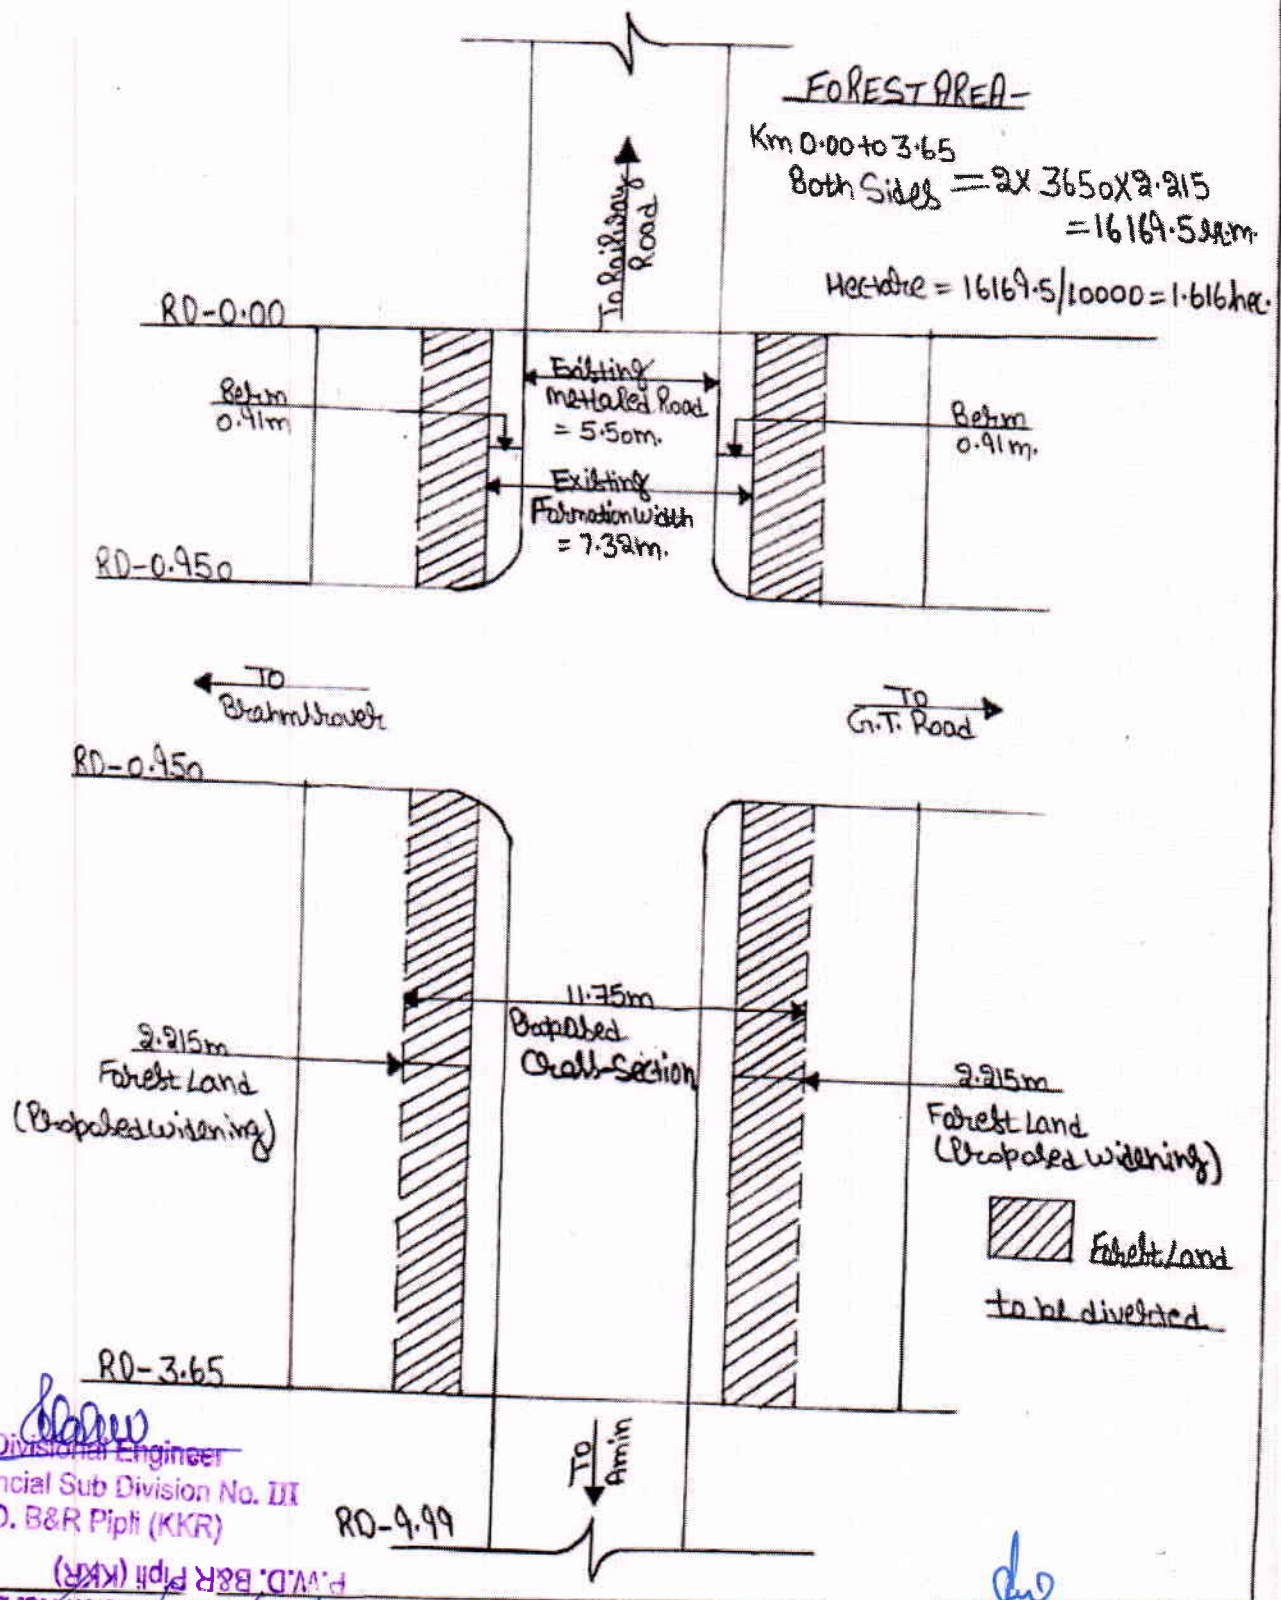

Widening of road from Kurukshetra to Amin up to Railway Station Amin Km. 0.00 to 9.99 (RD- 0.00 to 3.65 under Forest Division Kurukshetra) in District Kurukshetra (Widening from 5.50 Mtr to 7.00 Mtr.) (CM Annou. Code No 2026DDated 13.10.17)

Area Calculation = 1.616 Hectare

Sr. No.	Description of RD's	No.	L	B	Qty./Area Sqm
2.	Km 0.00 to 3.65 Both Side	2	3650	2.215	16169.5
	Total				16169.5

Hectare = 16169.5/10000 = 1.616 Hectare


Sub Divisional Engineer
Provincial Sub Division No. 3
PWD B&R Branch, Pipli (KKR)


Executive Engineer,
Provincial Division No. 1
PWD B&R, Br., Kurukshetra