


Surveyed Sketch of M/s Anil Granites in Chithapara RF of Compt. No. 221, Chithapara Beat of Chittoor Section, Chittoor West Range, Chittoor West Division, Chittoor

Sl No	Description	Area in Ha
1	Mine Area	1.94
2	Safety Zone Area	0.57
3	Road Area	0.69
Total Area		3.20

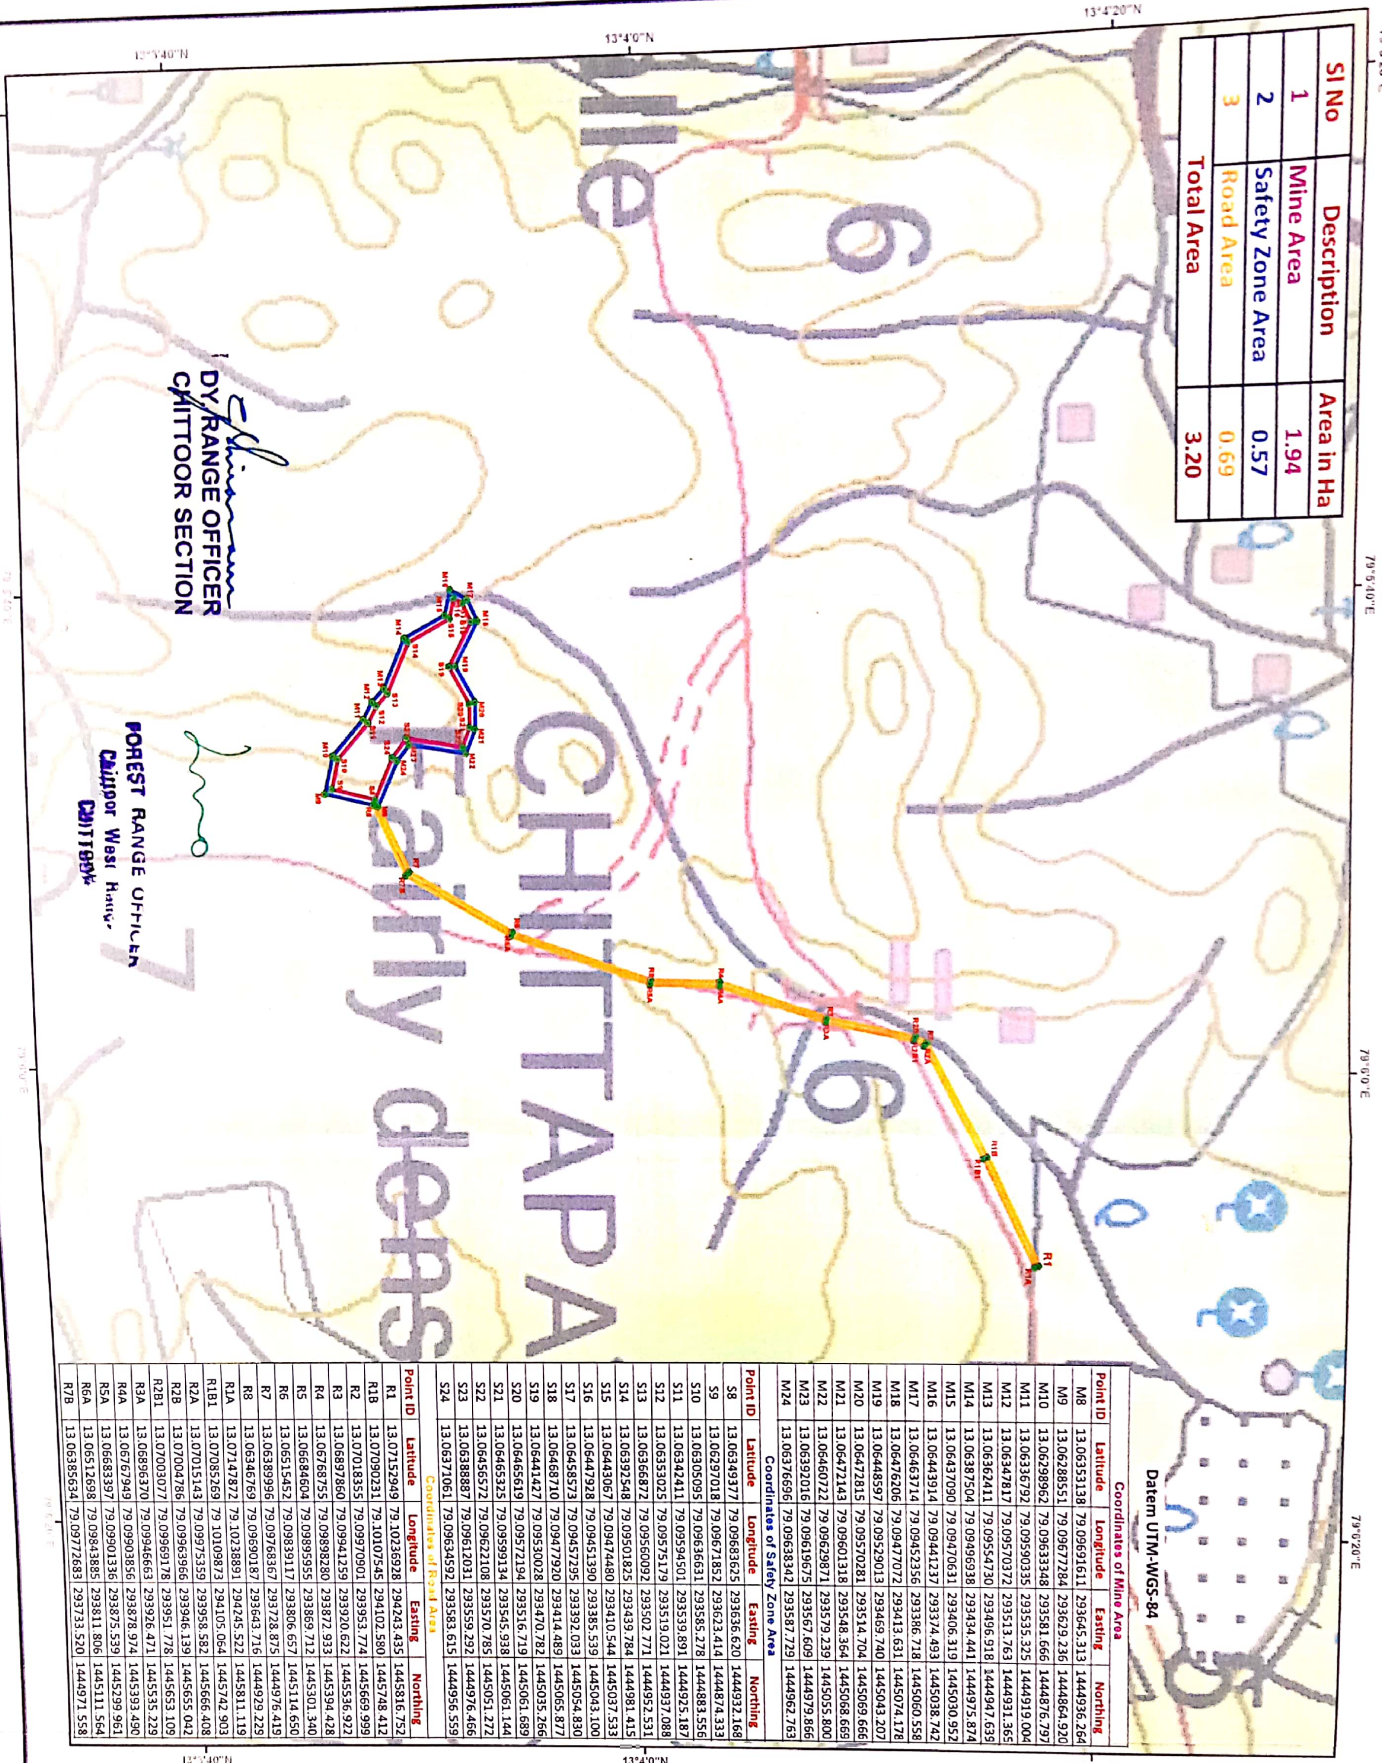

Datum UTM-WGS-84

Coordinates of Mine Area


Point ID	Latitude	Longitude	Easting	Northing
M8	13.06353138	79.09691611	293645.313	1444936.264
M9	13.06288551	79.09677284	293629.236	1444864.276
M10	13.06298962	79.09633348	293581.666	1444876.797
M11	13.06363929	79.09590335	293535.225	1444919.004
M12	13.06347817	79.09570372	293513.763	1444931.365
M13	13.06382411	79.09554730	293496.918	1444947.639
M14	13.06387504	79.0949638	293434.441	1444975.874
M15	13.06437090	79.09470631	293406.319	1445030.952
M16	13.06443914	79.09441237	293374.489	1445038.742
M17	13.06463714	79.09453356	293386.718	1445060.558
M18	13.06476206	79.09477072	293418.631	1445074.178
M19	13.06448597	79.09529013	293469.740	1445034.207
M20	13.06472815	79.09570281	293514.704	1445068.666
M21	13.06472443	79.09601318	293548.364	1445085.659
M22	13.06460222	79.09629871	293579.239	1445055.800
M23	13.06392016	79.09619675	293567.609	1444979.866
M24	13.06376695	79.09638242	293587.729	1444962.763

Coordinates of Safety Zone Area

Point ID	Latitude	Longitude	Easting	Northing
S8	13.06349377	79.09683625	293636.620	1444932.168
S9	13.06297018	79.09671852	293623.414	1444874.333
S10	13.06305095	79.09656631	293585.278	1444883.536
S11	13.06342411	79.09594501	293539.891	1444925.187
S12	13.06338025	79.09575179	293519.021	1444937.088
S13	13.06356872	79.09550092	293502.771	1444952.531
S14	13.06392548	79.09501282	293439.784	1444981.415
S15	13.06443067	79.09474480	293410.544	1445037.523
S16	13.06447928	79.09451390	293385.539	1445034.100
S17	13.06456573	79.09457295	293392.033	1445054.830
S18	13.06468710	79.09477920	293414.489	1445035.877
S19	13.06441427	79.09530028	293470.782	1445035.266
S20	13.06465619	79.09572194	293516.739	1445061.144
S21	13.06465923	79.09590134	293545.938	1445061.144
S22	13.06456572	79.09622100	293570.785	1445051.272
S23	13.06388887	79.09612031	293559.292	1444976.456
S24	13.06377061	79.09634592	293583.615	1444956.539

Coordinates of Road Area

Point ID	Latitude	Longitude	Easting	Northing

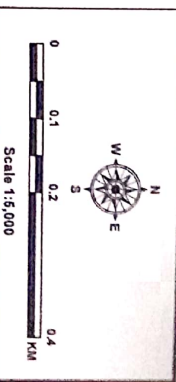

Datum : WGS - 84
Projection : Zone 44 North

Legend

- Boundary Points
- Road Area
- Safety Zone Area
- Mine Area











