


LAYOUT PLAN

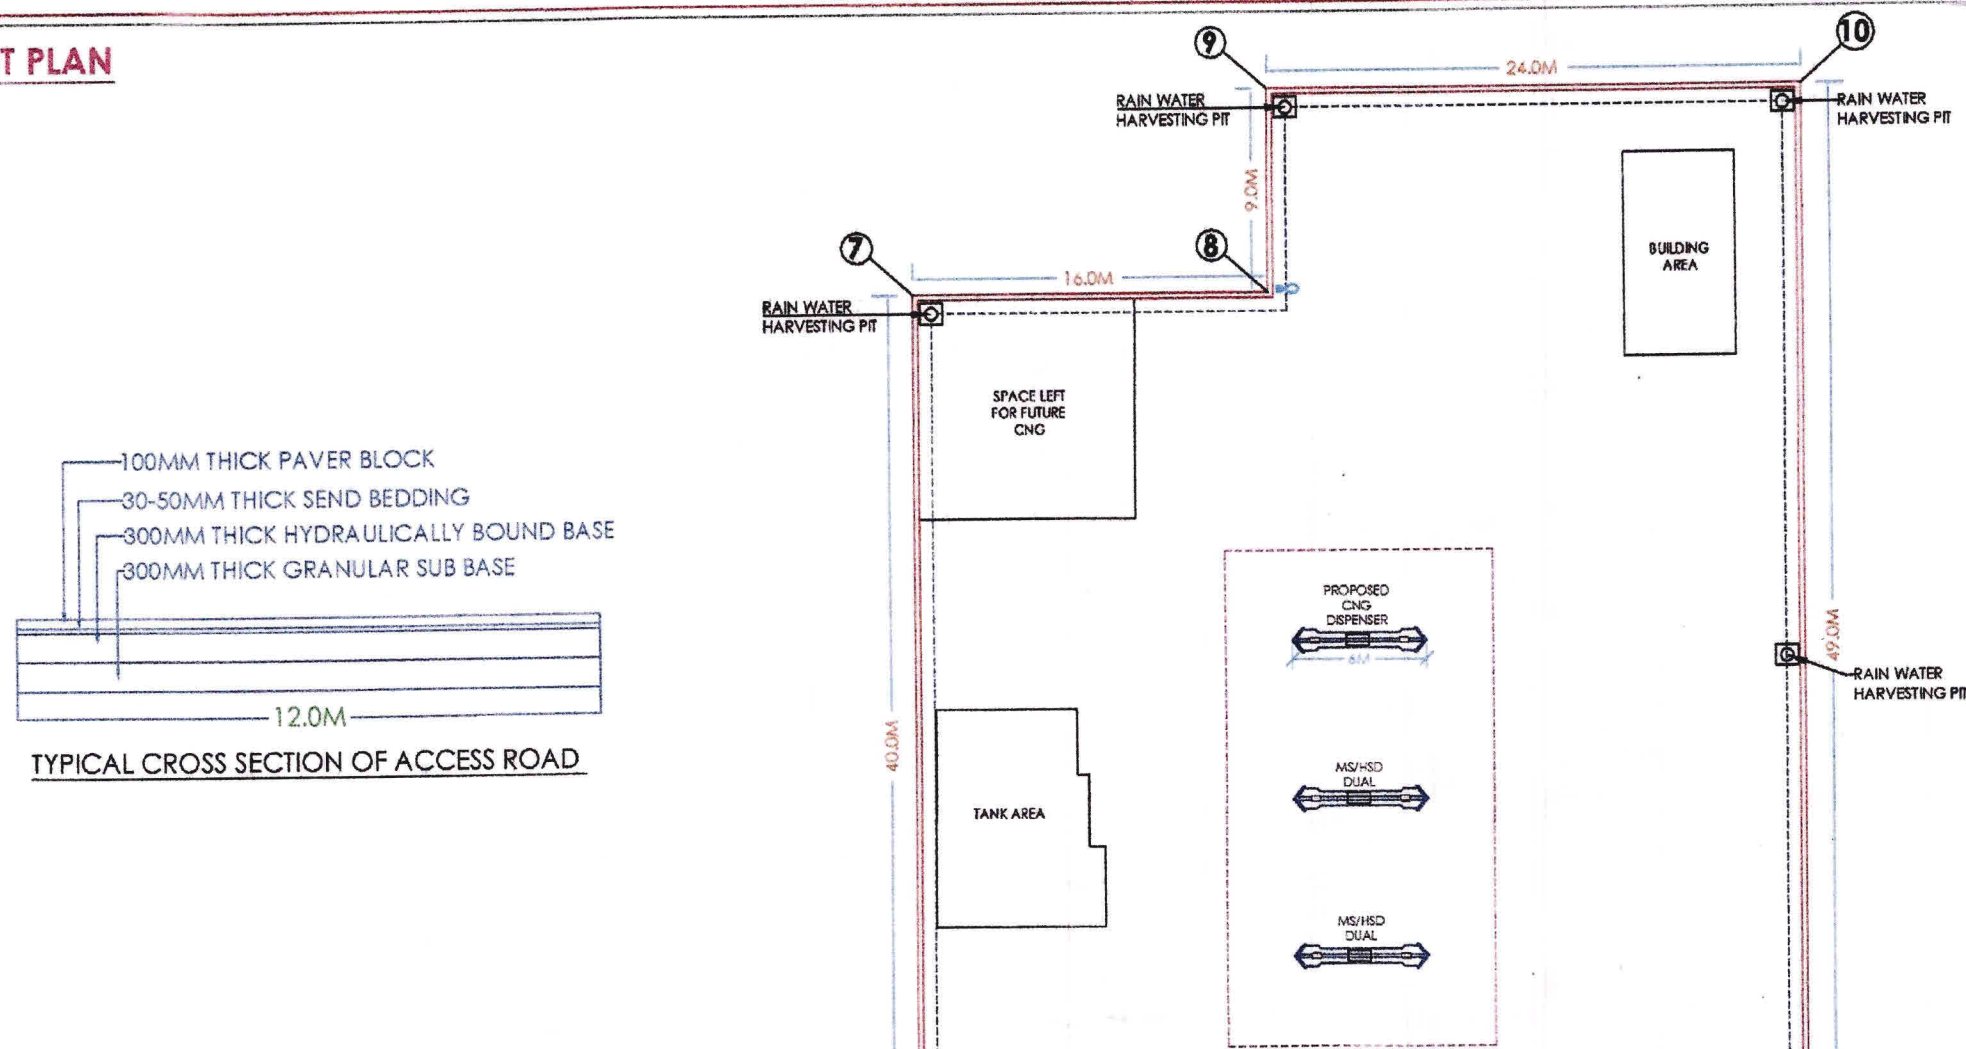

AREA FOR DIVERSION OF FOREST LAND

(A) = $(1/2 \times 13.0 \times 13.0) - (2/3 \times 18.38 \times 3.81)$
= 84.50 - 46.22 = **38.28 SQMT.**

(B) = 12.0×20.50 = **246.0 SQMT.**

(C) = 12.0×20.50 = **246.0 SQMT.**

(D) = $(1/2 \times 13.0 \times 13.0) - (2/3 \times 18.38 \times 3.81)$
= 84.50 - 46.22 = **38.28 SQMT.**

TOTAL AREA = A+B+C+D
= 38.28+246.0+246.0+38.28
= **568.56 SQMT = 0.0569 HECT.**

Land under PF (A+B+C+D)=0.0569 hectares.
Land under section 4 of PLPA Act1900(E)=0.18 hectares.

Total area 0.18+0.0569=0.2369 HECT.

DETAILS:-


FOREST AREA SHOWN IN

SHOWN IN ROAD

SHOWN IN PROPOSAL BOUNDARY

LATITUDE & LONGITUDE

1.	28.444817, 77.281206
2.	28.444919, 77.280996
3.	28.445026, 77.280980
4.	28.445171, 77.280962
5.	28.445281, 77.280949
6.	28.445408, 77.281150
7.	28.444869, 77.280590
8.	28.445021, 77.280573
9.	28.445013, 77.280479
10.	28.445236, 77.280459

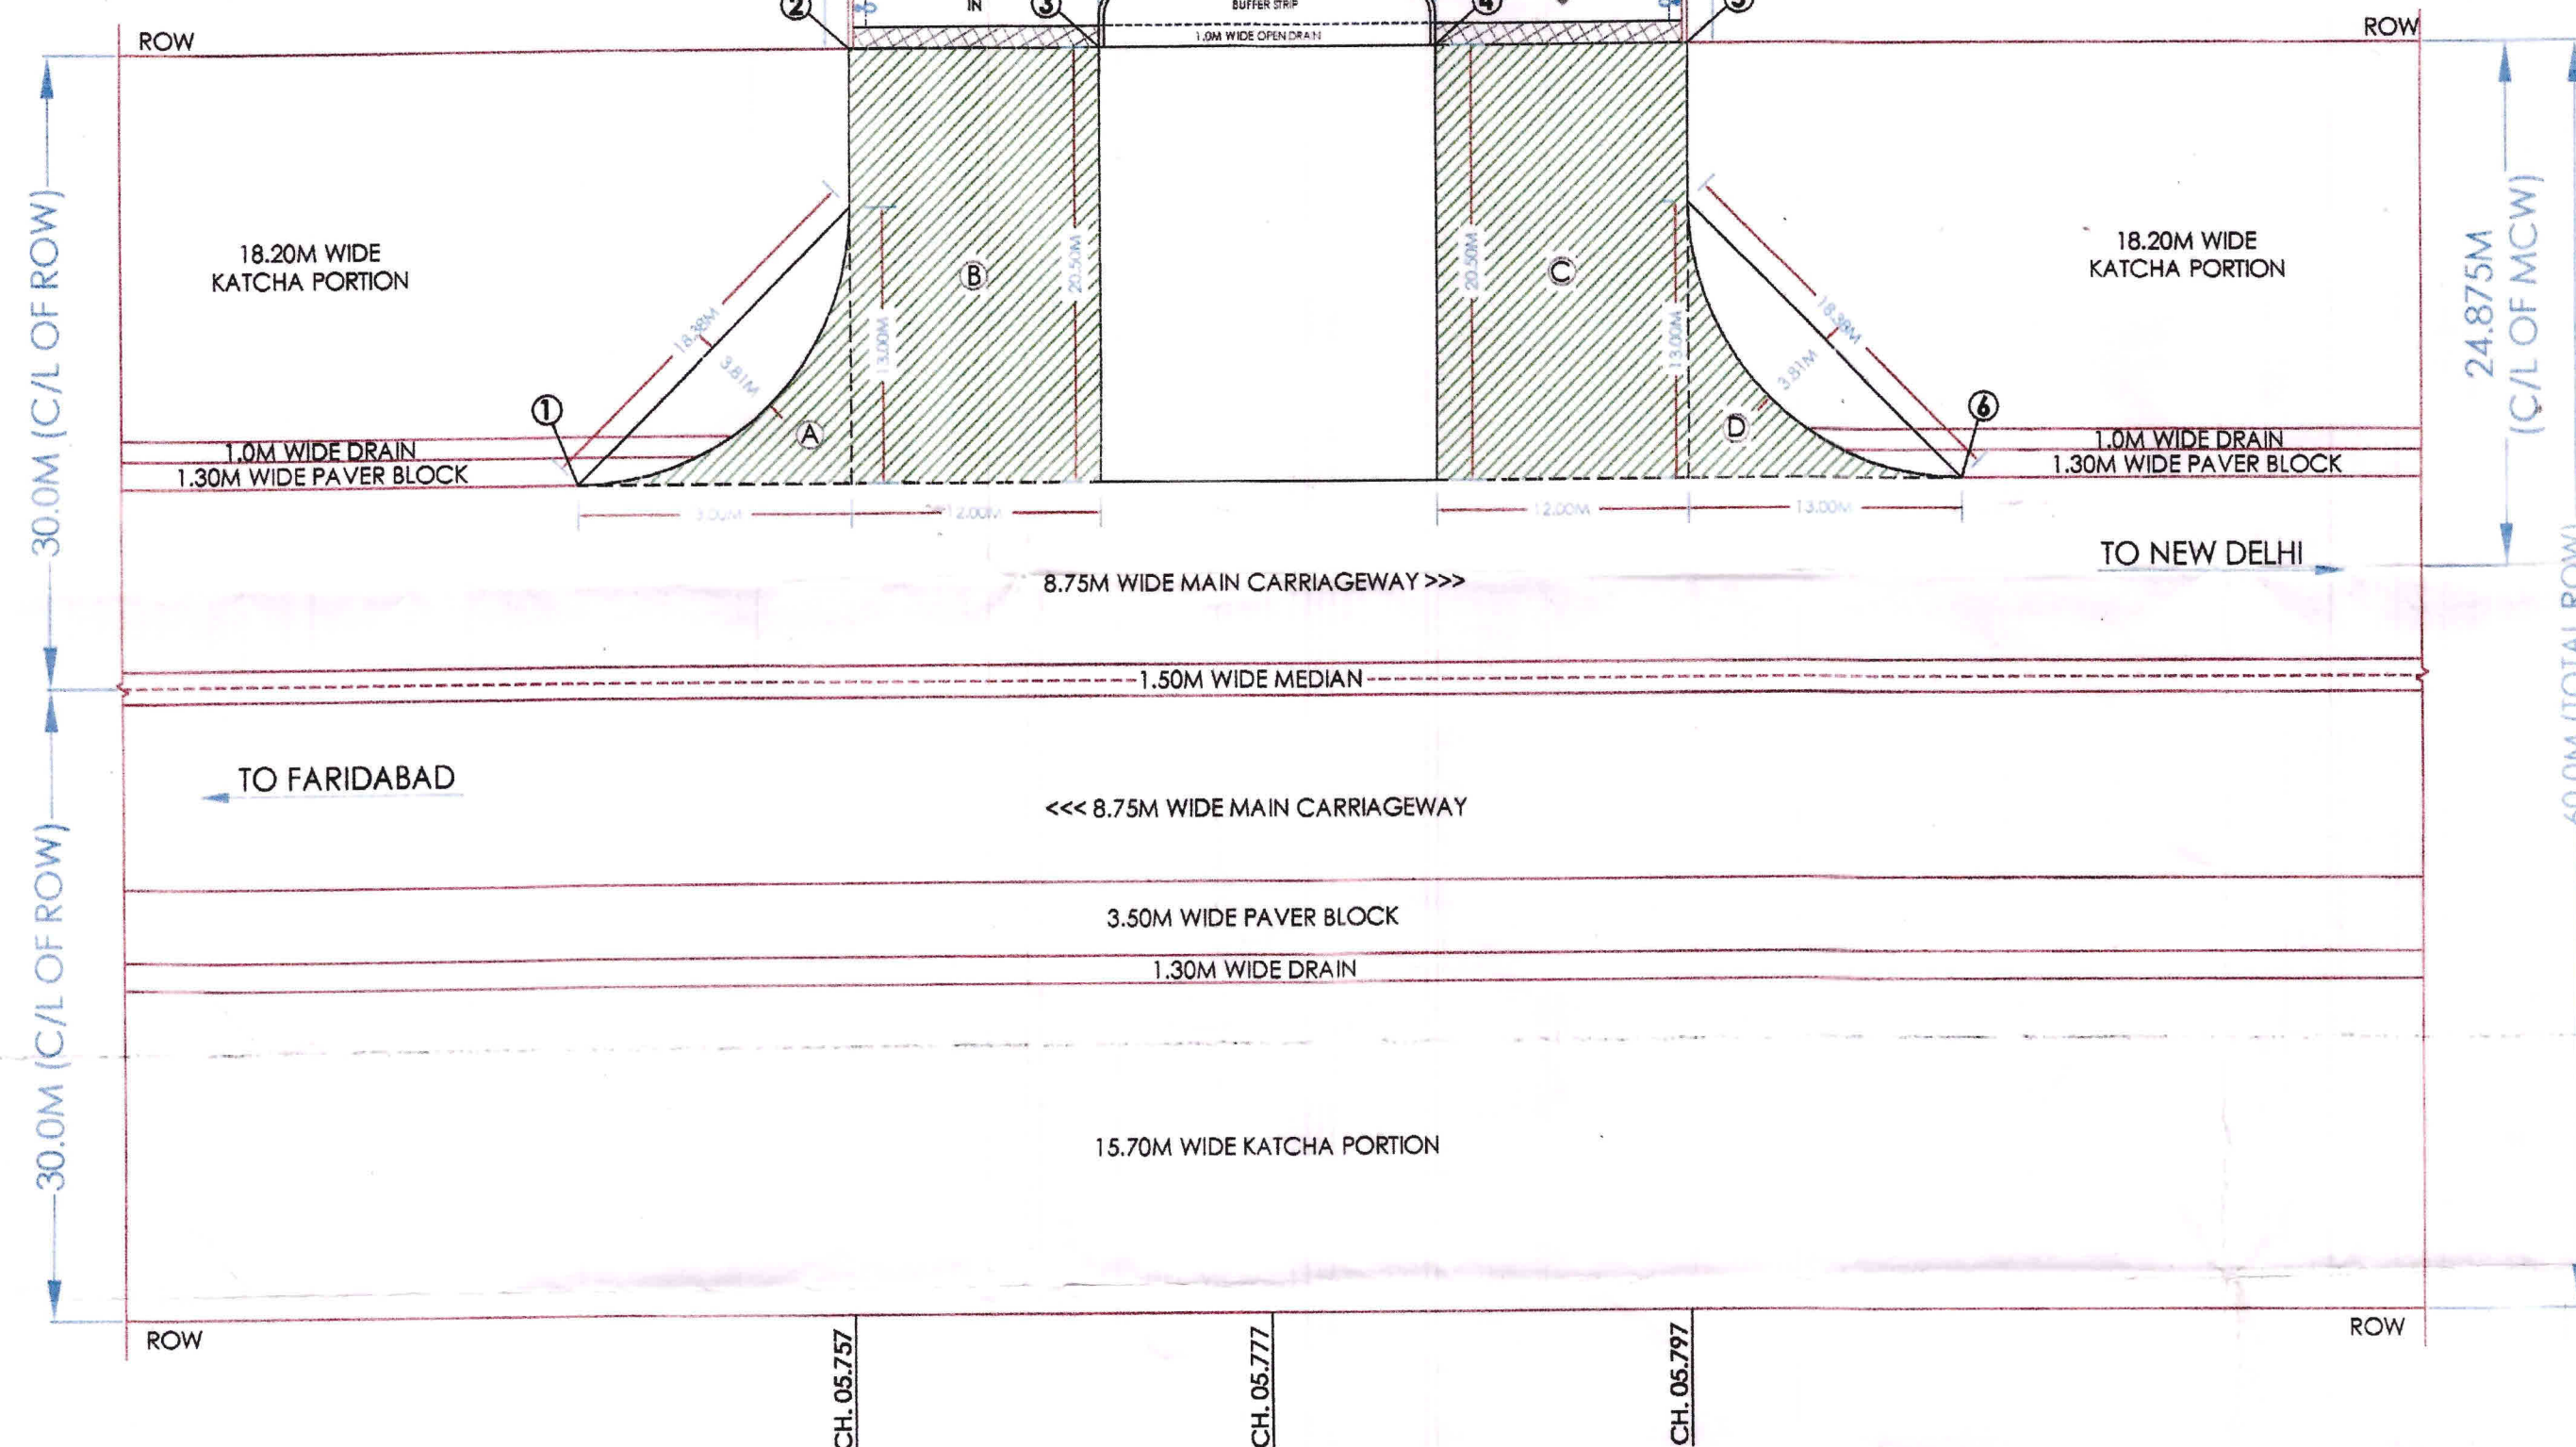

SITE INFORMATION

MUSTIL NO.	54
KILLA NO.	18
VILLAGE	MEWLA MAHARAJPUR
TEHSIL	FARIDABAD
DISTRICT	FARIDABAD
RAILWAY STATION	FARIDABAD
POLICE STATION	FARIDABAD
STATE	HARYANA

CLIENT



M/S HINDUSTAN PETROLEUM
CORPORATION LIMITED

SUBJECT:- LAYOUT PLAN



**GSP INFRA & TRADING
CONSULTANTS PVT. LTD**
MOB. 09215563375
Email: gspinfra@gmail.com



TITLE:- LAYOUT PLAN FOR RETAIL OUTLET OF
HINDUSTAN PETROLEUM CORPORATION LIMITED
BETWEEN ANKHIR CHOWK ON SURAJKUND ROAD,
FARIDABAD WML, ON FARIDABAD TO NEW DELHI ROAD]
AT KM. 05.777 (LHS) IN VILLAGE-MEHLA MAHARAJPUR,
TEHSIL & DISTRICT- FARIDABAD (HARYANA).

SCALE:- NTS	DATE:- 02-09-2020	DRAWN BY:- R. NAYAK
DRG. NO.- HPCL/FOREST/SURAJKUND ROAD/141/20-21/001		

DRG. NO.- HPCL/FORST/SURAJKUND ROAD/141/20-21/001
CHECKED BY:-

रिशु चौधरी / RISHU CHOUDHARY
वित्तिय क्षेत्रीय बिक्री प्रबंधक (फरीदाबाद बिक्री क्षेत्र)
Sr. Area Sales Manager (Faridabad Sales Area)
गुरुग्राम रिटेल क्षेत्रीय कार्यालय
Gurgaon Retail Regional Office
हिन्दुस्तान पेट्रोलियम कॉर्पोरेशन लिमिटेड
Hindustan Petroleum Corporation Limited

[Signature]