




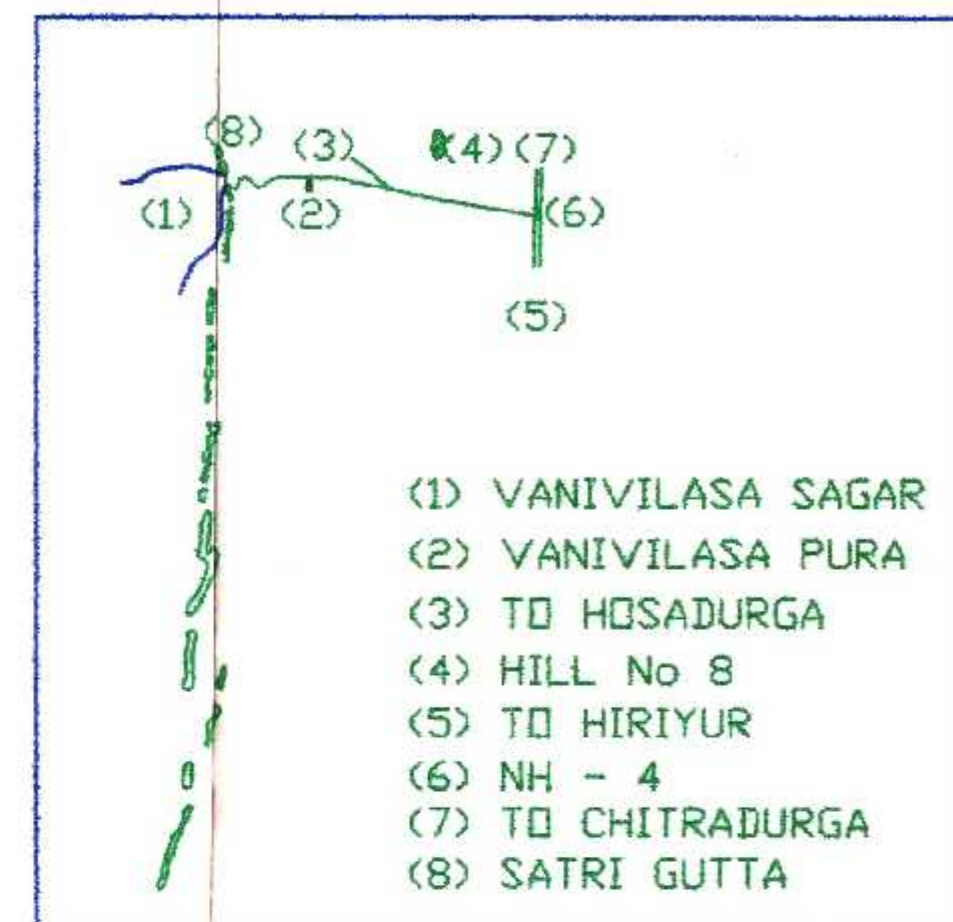

SHEET 1/0

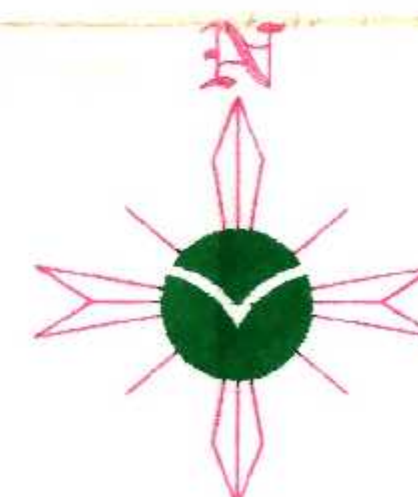

THE PHOTOGRAPH DEPICTING THE LAND REQUIRED FOR WIND FARMS. THE STRATA IS BARREN, ROCKY AND UNFIT FOR PLANTATION.

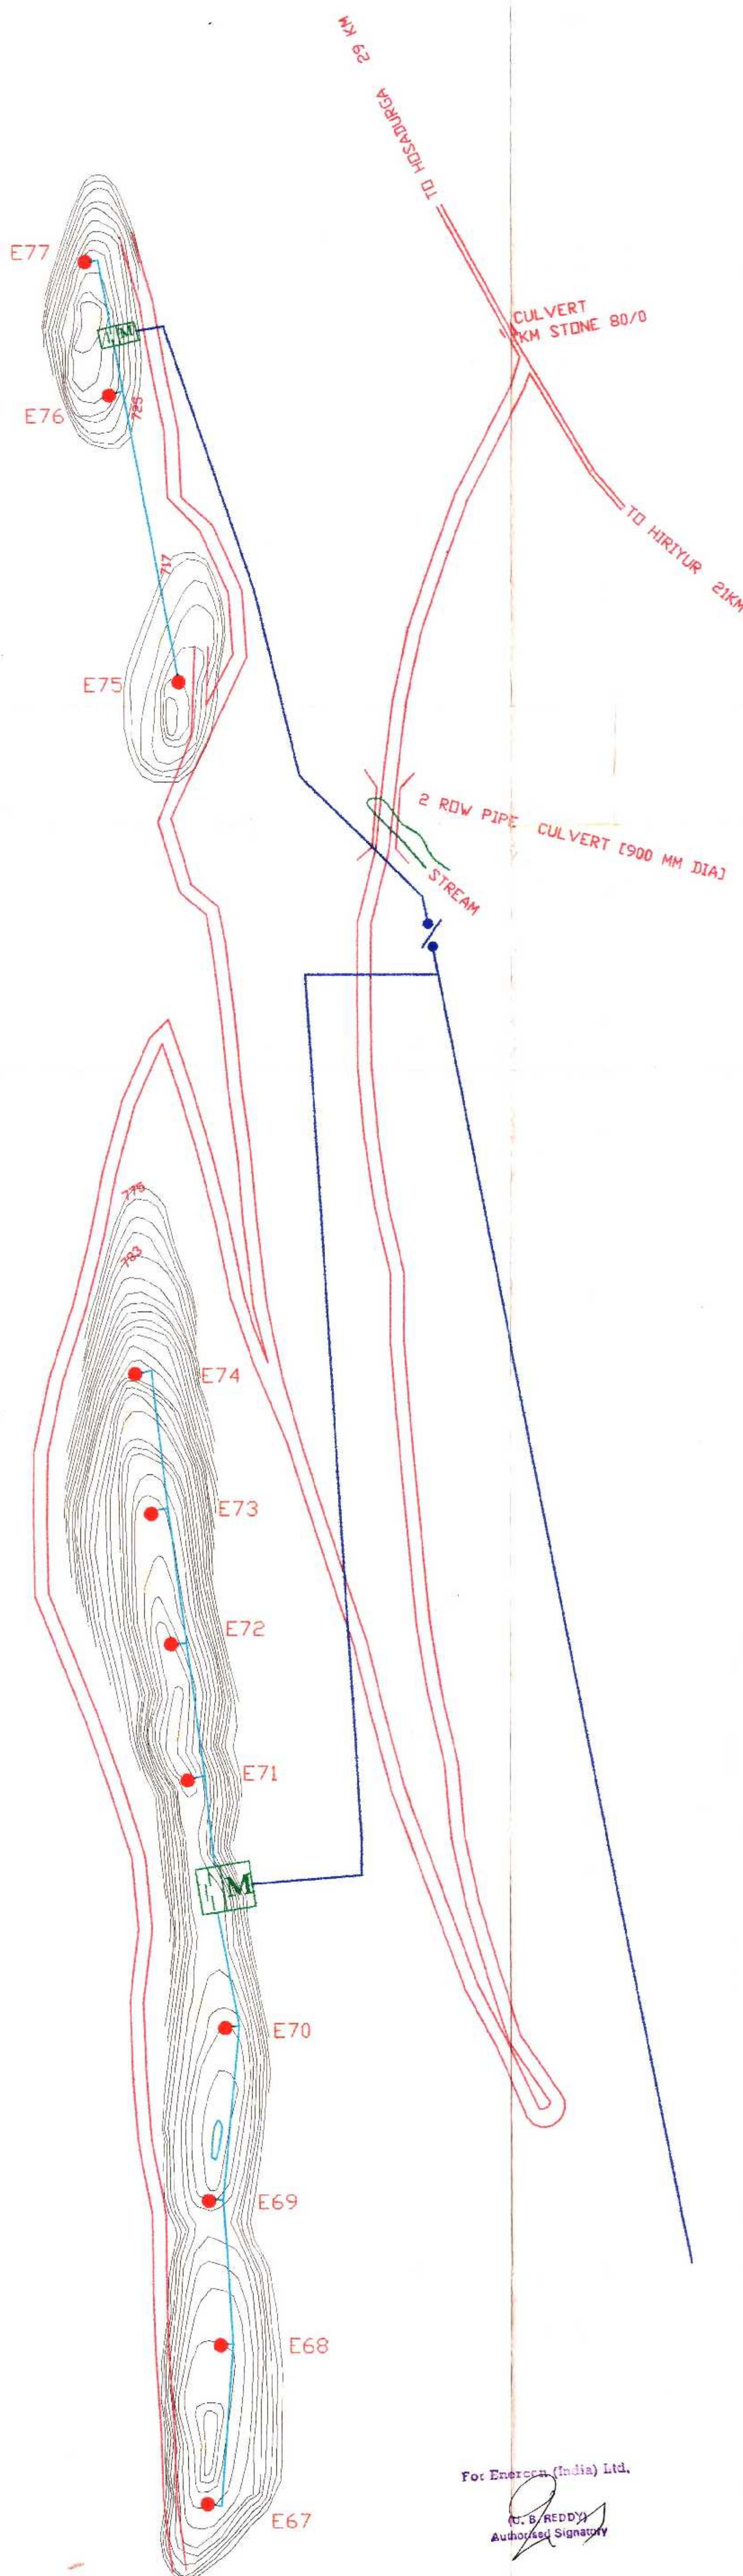

COUNTERSIGNED
DEPUTY CONSERVATOR OF FORESTS
CHITRADURGA

Range Forest Officer
Hiriyur Range
HIRIYUR

LEGENDS:

- METERING POINT
- ISOLATOR
- 33 KV EXTERNAL SCOH LINE
- 33 KV INTERNAL SCOH LINE
- APPROACH ROAD
- CONTOUR LINE
- TOWER POINT

TITLE:
CONTOUR AND APPROACH ROAD
MAP OF PROPOSED WIND FARM SITE
AT VANIVILASA SAGAR

CLIENT:
 ENERCON
INDIA
#208, PRESTIGE CENTRE POINT,
CUNNINGHAM ROAD,
BANGALORE - 560 052
Ph: 91-80/2088443

SURVEYED BY:
 TOP VIEW
CONSULTANTS
(Topography & Engineering Survey)
2/44, I - ROAD, V - CROSS,
NEWTOWN, ANANTAPUR - 515 004
PH: 91-8554/32609
Email: topview@rediffmail.com

SURVEYOR	ASK	SCALE:	1 : 2500
DRAWN BY	ASK		
CHECKED BY	AVB	DRG. NO:	EIL/VVS/S-1/0/2000
Period of Survey	OCT/NOV -2000	REVISIONS	R1
			R2


For Enercon (India) Ltd.
A. B. REDDY
Authorized Signatory



THE PHOTOGRAPH DEPICTING THE LAND REQUIRED FOR WIND FARMS. THE STRATA IS BARREN, ROCKY AND UNFIT FOR PLANTATION.



KEY MAP

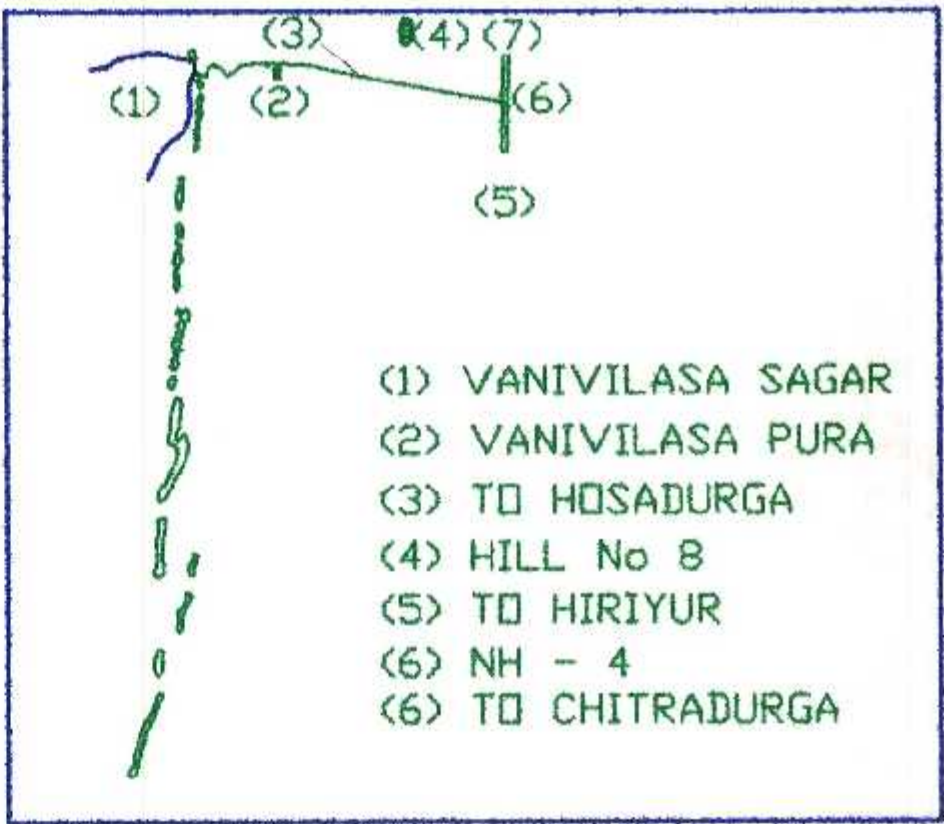

TOURIST HOME

33 KV DCOH FROM
OTHER WIND FARMS

33 KV SCOH FROM
OTHER WIND FARMS

300 mts

66kv DCOH

150 mtsx80 mts
66kv/33kv
Sub Station

N

LEGENDS

M METERING POINT

THREE POLE STRUCTURE

33 KV DCOH LINE

33 KV EXTERNAL SCOH LINE

33 KV INTERNAL SCOH LINE

CONTOUR LINE

ROAD

TOWER LOCATION

For Enercon (India) Ltd.
Rajesh B. Reddy
Authorized Signatory

Assistant Conservator of Forests
Mithy Sub-Division
HIRIYUR-677142

Range Forest Officer
Hiriya Range
HIRIYUR

COUNTERSIGNED
DEPUTY CONSERVATOR OF FORESTS
CHITRADURGA

TITLE:
CONTOUR AND APPROACH ROAD
MAP OF PROPOSED WIND FARM SITE
AT VANIVILASA SAGAR

CLIENT:

ENERCON
INDIA

#208, PRESTIGE CENTRE POINT,
CUNNINGHAM ROAD,
BANGALORE - 560 052
Ph: 91-90/2088443

SURVEYED BY

TOP VIEW
CONSULTANTS



(Topography & Engineering Survey)
2/44, I - ROAD, V - CROSS,
NEWTOWN, ANANTAPUR - 515 004
Ph: 91-8534/32609
Email: topview@rediffmail.com

SURVEYOR	ASK	SCALE:	1 : 2500
DRAWN BY	ASK		
CHECKED BY	AVB	DRG. NO	EIL/VVS/S-1/1/2000
Period of Survey	REVISIONS	R1	
OCT/NOV -2000		R2	

SHEET 1/2



THE PHOTOGRAPH DEPICTING THE LAND REQUIRED FOR WIND FARMS. THE STRATA IS BARREN, ROCKY AND UNFIT FOR PLANTATION.

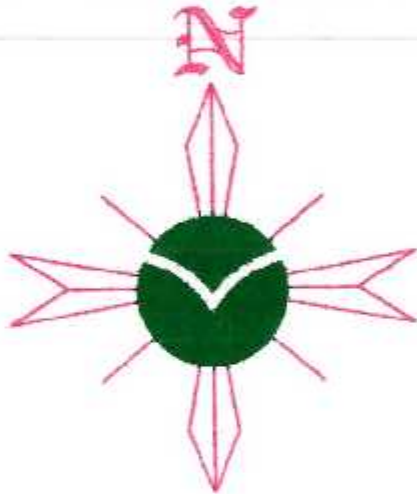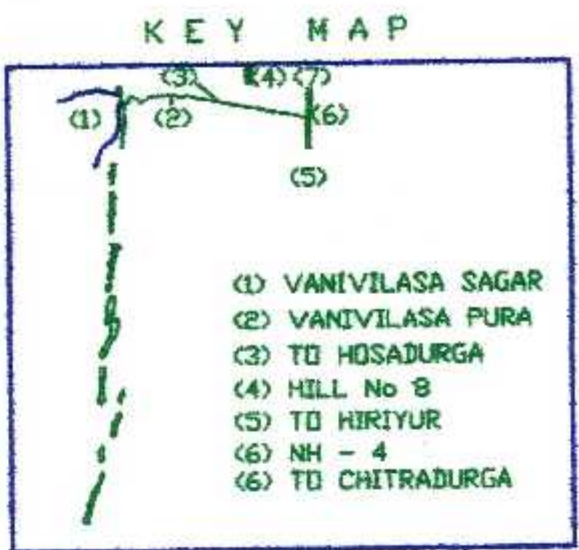

For Emercon (India) Ltd.
Authorized Signatory
D. B. REDDY

Assistant Conservator of Forests
Hiriya Sub-Division,
HIRIYUR-573142

Range Forest Officer
Hiriya Range
HIRIYUR

COUNTERSIGNED
DEPUTY CONSERVATOR OF FORESTS
CHITRADURGA

LEGENDS

- METERING POINT AND VCB YARD
- 33 KV EXTERNAL SCOH LINE
- 33 KV INTERNAL SCOH LINE
- CONTOUR LINE
- ROAD
- TOWER LOCATION


TITLE:
CONTOUR AND APPROACH ROAD
MAP OF PROPOSED WIND FARM SITE
AT VANIVILASA SAGAR

CLIENT:
ENERCON
INDIA
#208, PRESTIGE CENTRE POINT,
CUNNINGHAM ROAD,
BANGALORE - 560 052
Ph: 91-80/2088443

SURVEYED BY:
TOP VIEW
CONSULTANTS
(Surveying & Engineering Survey)
2/44, I - ROAD, V - CROSS,
NEWTOWN, ANANTAPUR - 515 004
PH : 91-8554/32609
Email - topview@rediffmail.com

SURVEYOR	ASK	SCALE:	1 : 2500
DRAWN BY	ASK		
CHECKED BY	AVB	DRG. NO:	EIL/VVS/S-1/2/2000
Period of Survey	OCT/NOV -2000	REVISIONS	R1 R2

SHEET 1/4

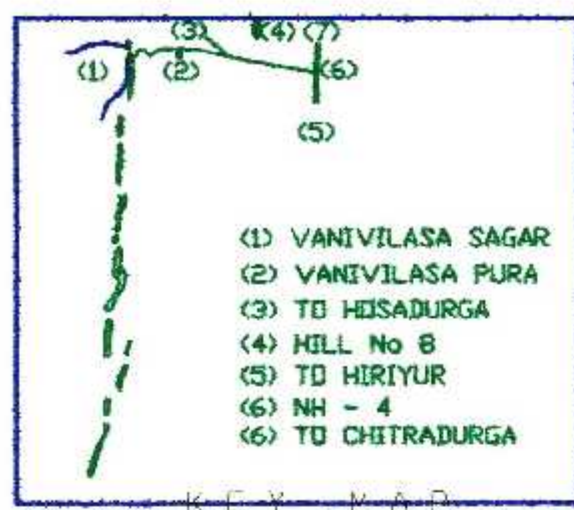


THE PHOTOGRAPH DEPICTING THE LAND REQUIRED FOR WIND FARMS. THE STRATA IS BARREN, ROCKY AND UNFIT FOR PLANTATION.



LEGENDS

- METERING POINT AND VCB YARD
- VCB YARD
- THREE POLE STRUCTURE
- 33 KV DCOH LINE
- 33 KV EXTERNAL SCOH LINE
- 33 KV INTERNAL SCOH LINE
- CONTOUR LINE
- ROAD
- TOWER LOCATION

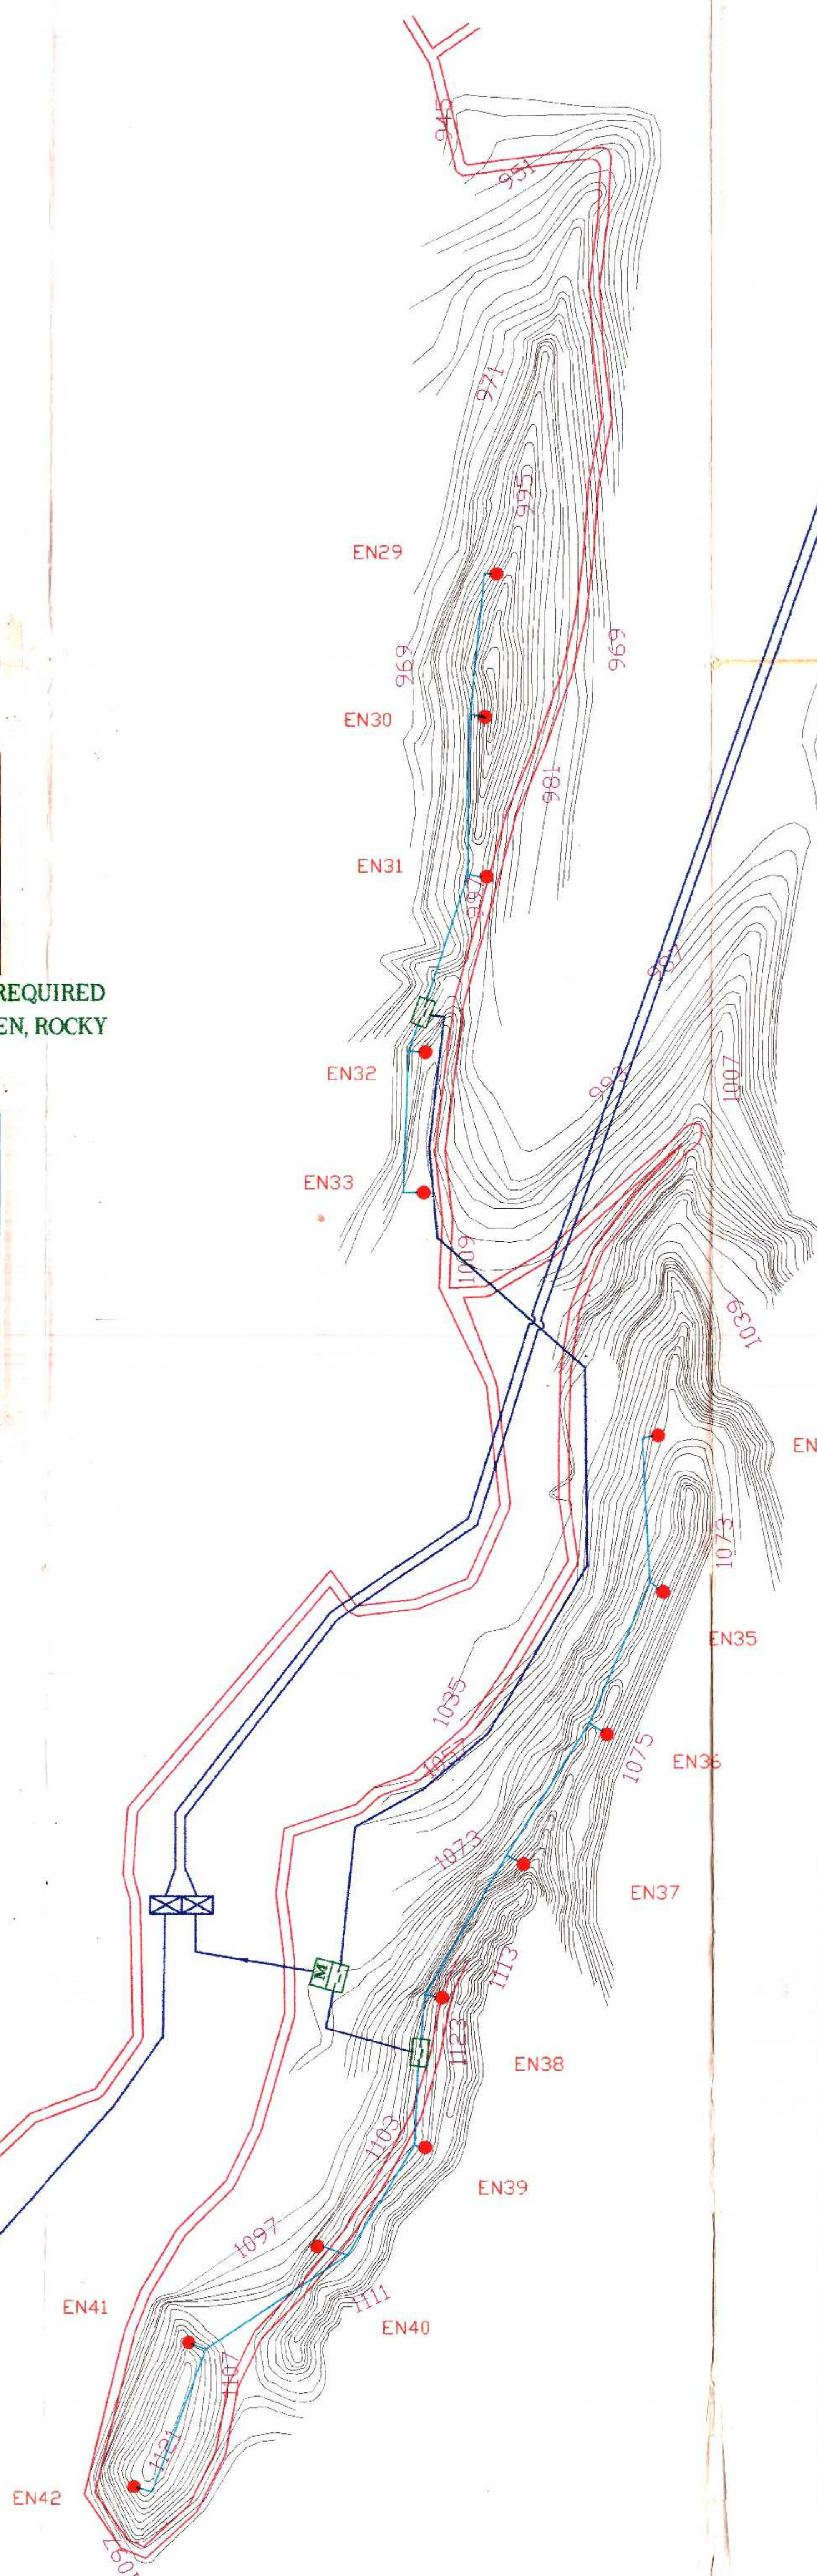

For Enercon (India) Ltd.

M. B. REDDY
Authorized Signatory

Range Forest Officer
Hiriya Sub-Division,
HIRIYA-573143

Deputy Conservator of Forests
CHITRADURGA

TITLE:
CONTOUR AND APPROACH ROAD
MAP OF PROPOSED WIND FARM SITE
AT VANIVILASA SAGAR

CLIENT:


#208, PRESTIGE CENTRE POINT,
CUNNINGHAM ROAD,
BANGALORE - 560 052
Ph: 91-80/2088443

SURVEYED BY:


TOP VIEW
CONSULTANTS
(Topography & Engineering Survey)
2/44, I - ROAD, V - CROSS,
NEWTOWN, ANANTAPUR - 515 004
PH: 91-8554/32609
Email: topview@rediffmail.com

SURVEYOR	ASK	SCALE:	1 : 2500
DRAWN BY	ASK		
CHECKED BY	AVB	DRG. NO:	EIL/VVS/S-1/4/2000
Period of Survey	OCT/NOV -2000	REVISIONS	R1
			R2


SHEET 1/3



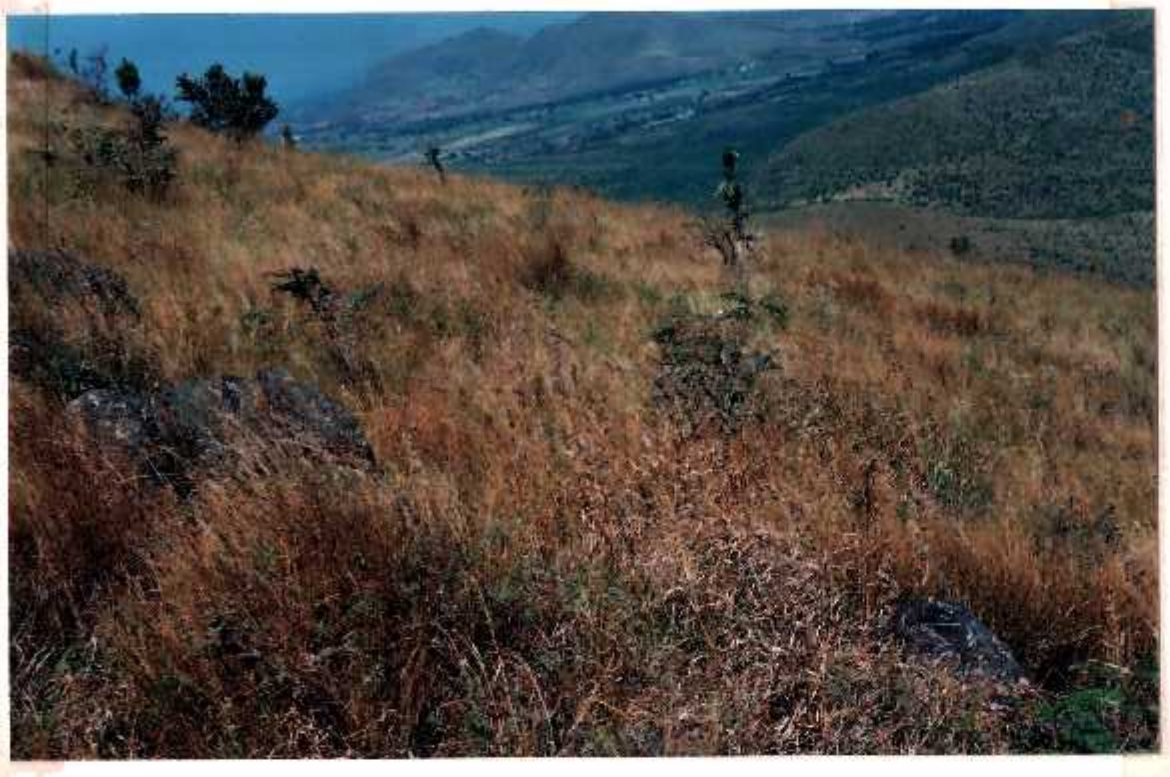


THE PHOTOGRAPH DEPICTING THE LAND REQUIRED FOR WIND FARMS. THE STRATA IS BARREN, ROCKY AND UNFIT FOR PLANTATION.

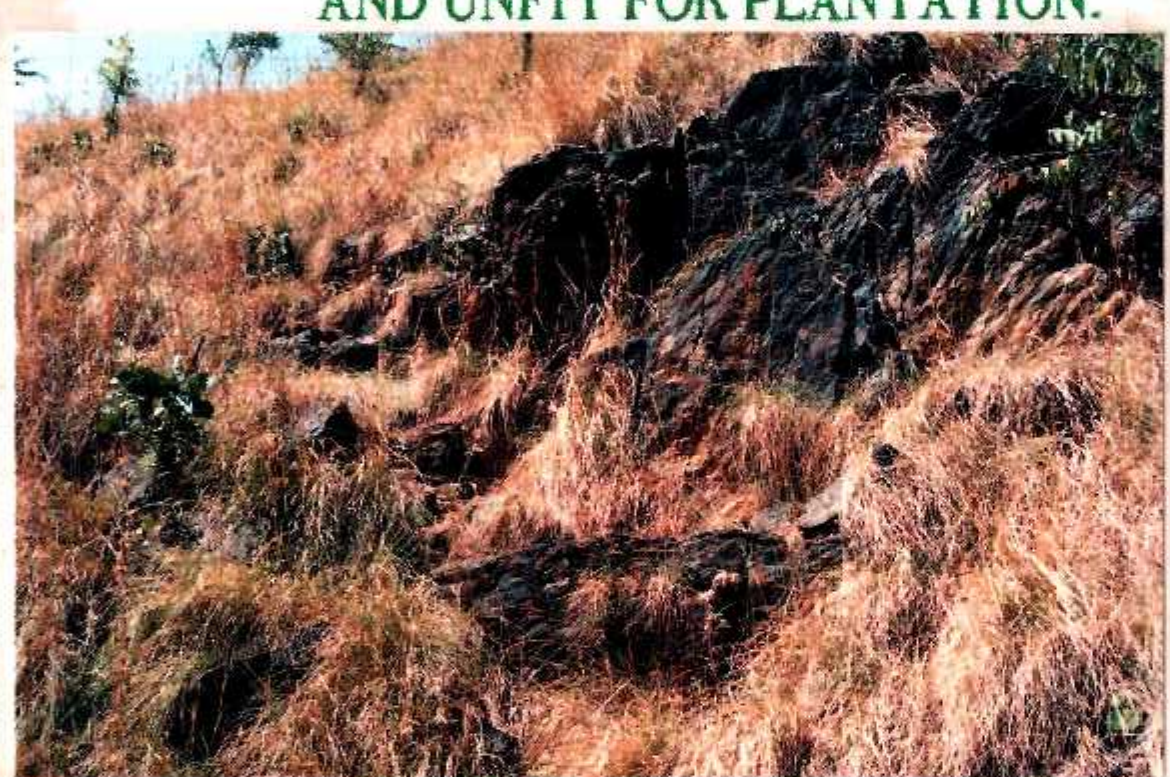

LEGENDS

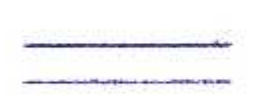-  METERING POINT AND VCB YARD
-  33 KV DCOH LINE
-  33 KV EXTERNAL SCOH LINE
-  33 KV INTERNAL SCOH LINE
-  CONTOUR LINE
-  ROAD
-  TOWER LOCATION

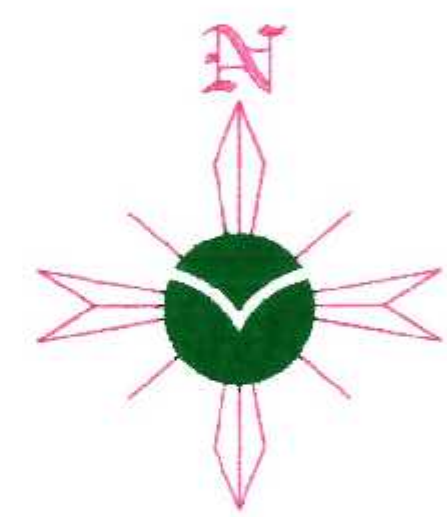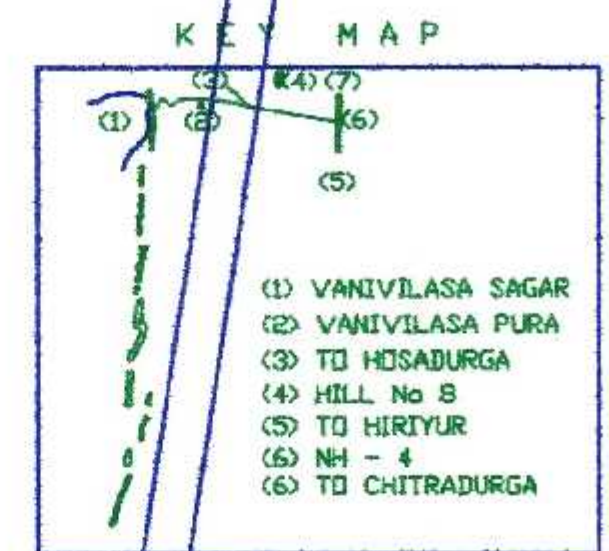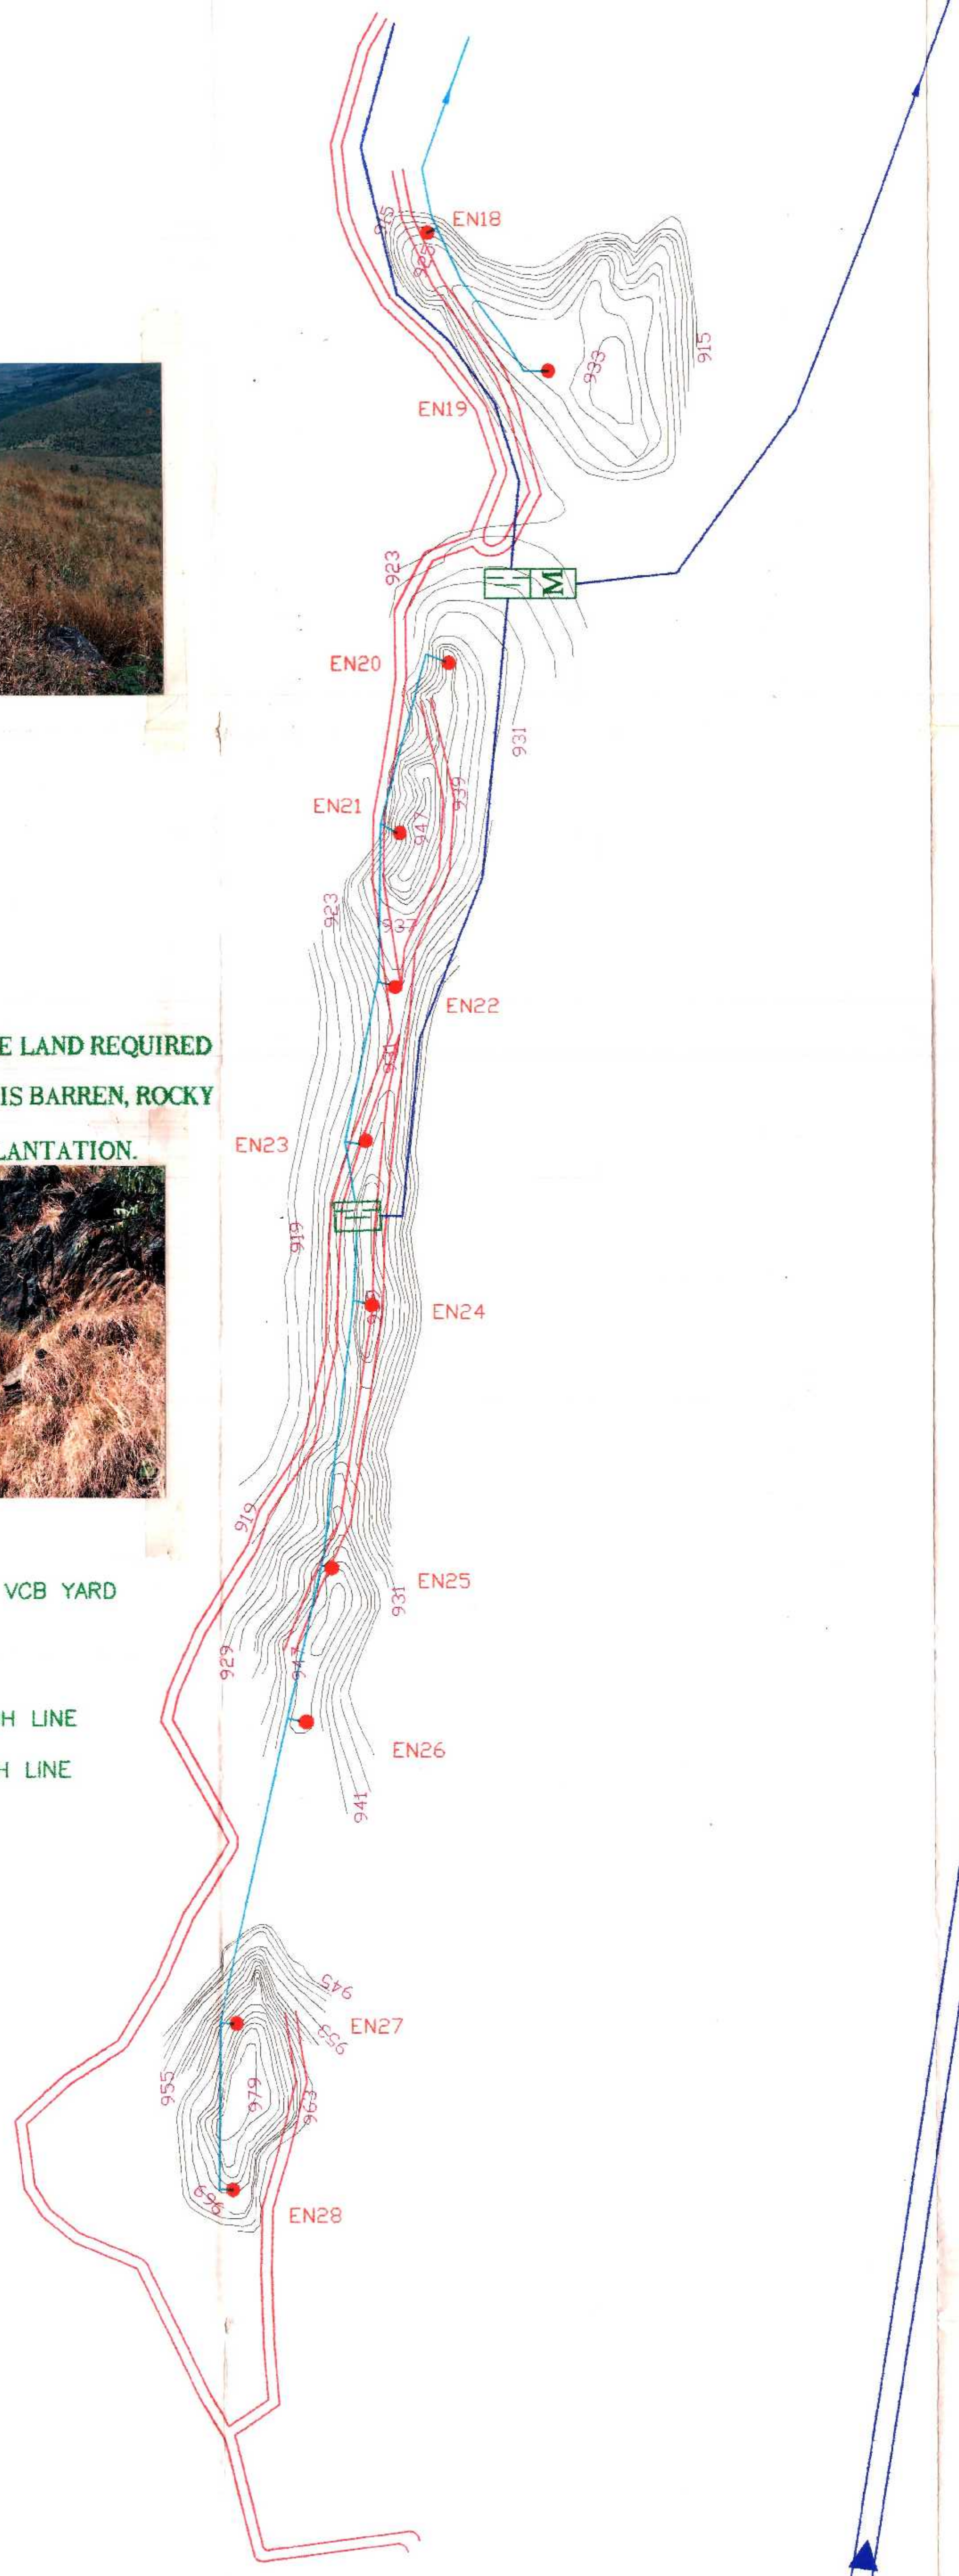

For Enercon (India) Ltd.
 T. B. REDDY
 Authorized Signatory

Assistant Conservator of Forests
 Hiriya Sub Division,
 HIRIYUR-573142

Range Forest Officer
 Hiriya Range
 HIRIYUR

COUNTERSIGNED
 DEPUTY CONSERVATOR OF FORESTS
 CHITRADURGA


N + 14700

TITLE: CONTOUR AND APPROACH ROAD MAP OF PROPOSED WIND FARM SITE AT VANIVILASA SAGAR	
CLIENT:  #208, PRESTIGE CENTRE POINT, CUNNINGHAM ROAD, BANGALORE - 560 052 Ph: 91-80/2088443	
SURVEYED BY:  (Topomapping & Engineering Survey) 2/44, I - ROAD, V - CROSS, NEWTOWN, ANANTAPUR - 515 004 PH: 91-8554/32609 Email: topview@rediffmail.com	
SURVEYOR ASK DRAWN BY ASK CHECKED BY AVB Period of Survey OCT/NOV - 2000	SCALE: 1 : 2500 DRG. NO: EIL/VVS/S-1/3/2000 REVISIONS R1 R2


Annexure - 5

SHEET 1 / 5



5

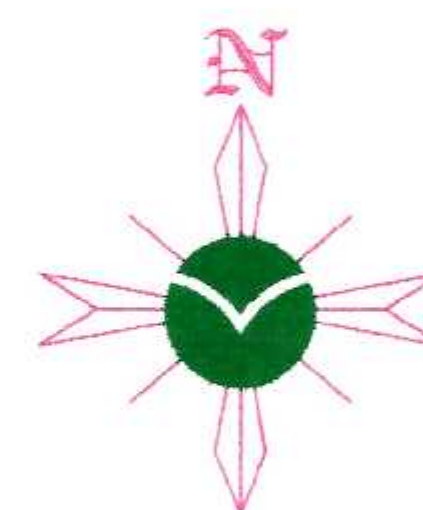

KEY MAP

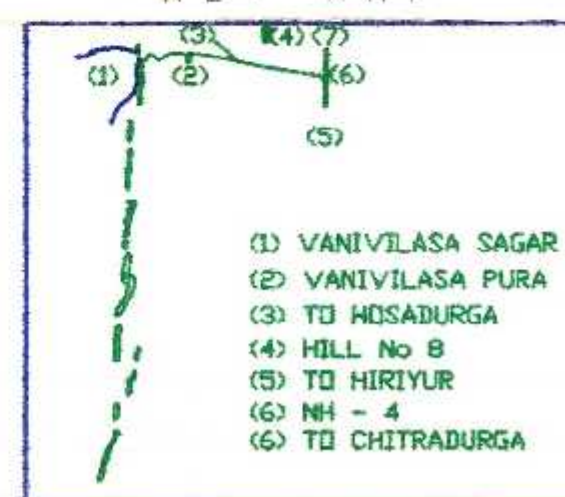

THE PHOTOGRAPH DEPICTING THE LAND REQUIRED FOR WIND FARMS. THE STRATA IS BARREN, ROCKY AND UNFIT FOR PLANTATION.

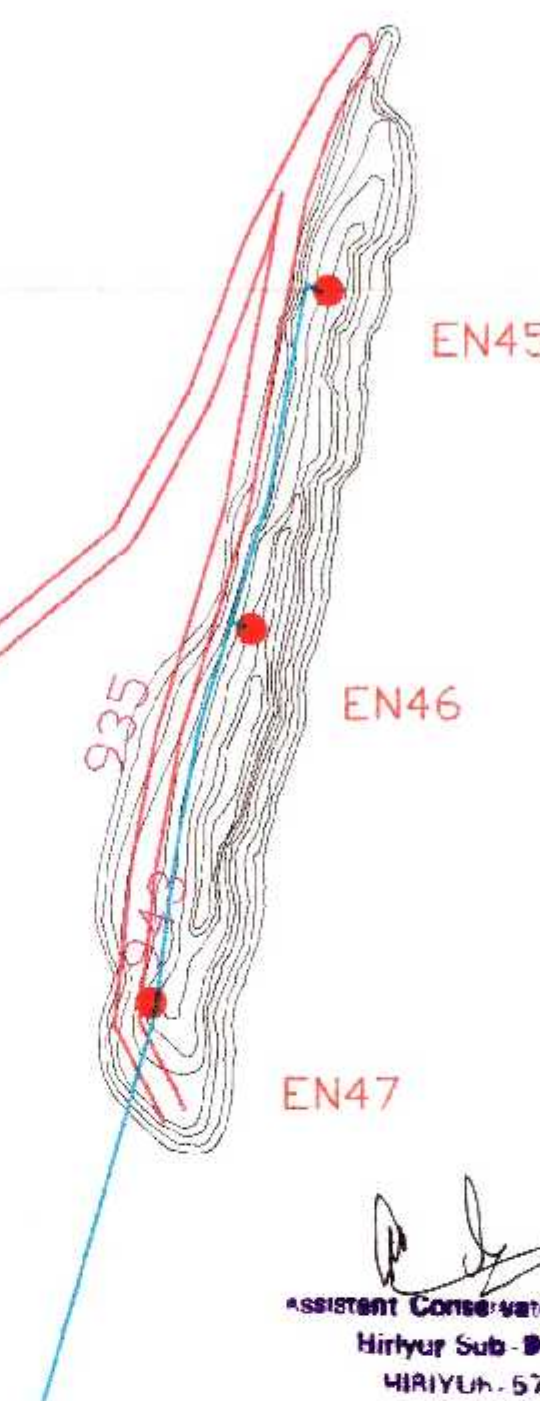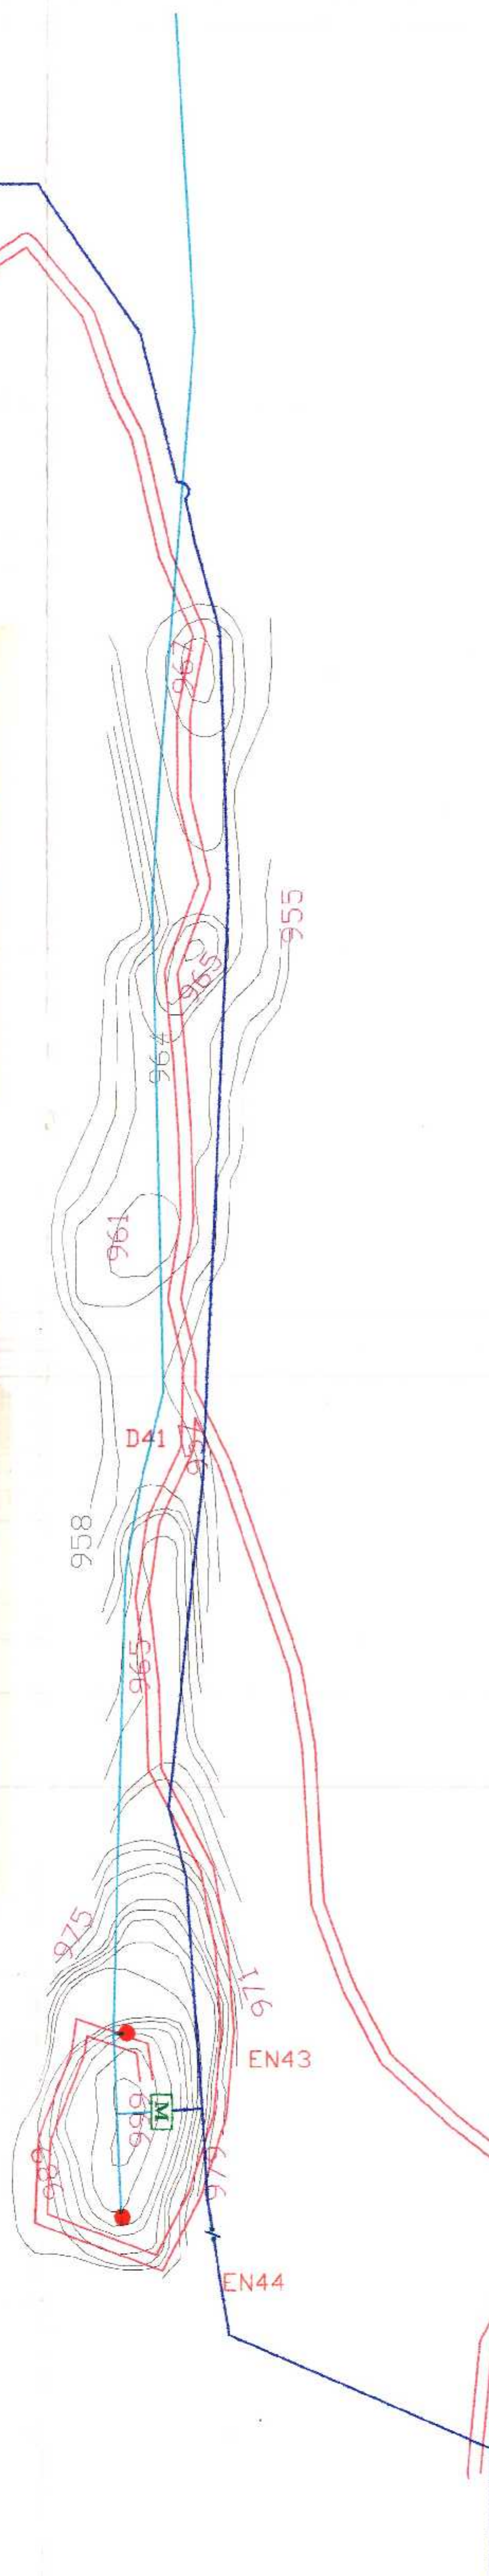

COUNTERSIGNED
DEPUTY CONSERVATOR OF FORESTS
CHITRADURGA

Assistant Conservator of Forests
Hiriyur Sub-Division,
Hiriyur - 572140

Range Forest Officer
Hiriyur Range
HIRIYUR

LEGENDS

- M** METERING POINT
- ISOLATOR
- 33 KV EXTERNAL SCOH LINE
- 33 KV INTERNAL SCOH LINE
- CONTOUR LINE
- ROAD
- TOWER LOCATION

For Enercon (India) Ltd.


W.B. REDDY
Authorized Signatory

TITLE:
CONTOUR AND APPROACH ROAD
MAP OF PROPOSED WIND FARM SITE
AT VANIVILASA SAGAR


CLIENT:
ENERCON
INDIA
#208, PRESTIGE CENTRE POINT,
CUNNINGHAM ROAD,
BANGALORE - 560 052
Ph: 91-80/2088443

SURVEYED BY:
TOP VIEW
CONSULTANTS
(Topomapping & Engineering Survey)
2/44, I - ROAD, V - CROSS,
NEWTOWN, ANANTAPUR - 515 004
Ph: 91-8554/32609
Email: topview@rediffmail.com

SURVEYOR	ASK	SCALE	1 : 2500
DRAWN BY	ASK		
CHECKED BY	AVB	DRG. NO.	EIL/VVS/S-1/5/2000
Period of Survey		REVISIONS	R1
OCT/NOV - 2000			R2

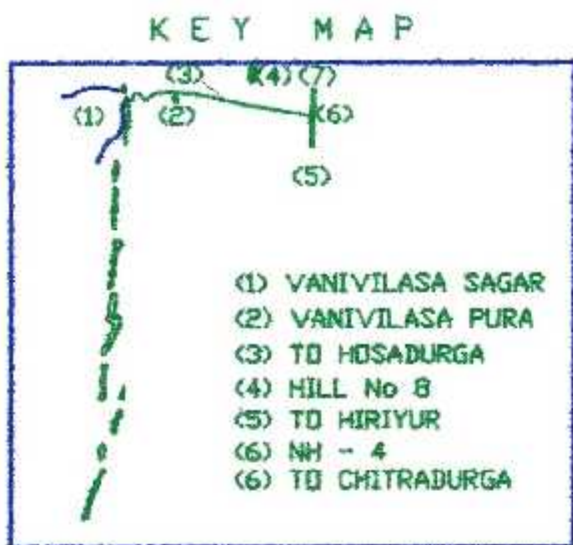

THE PHOTOGRAPH DEPICTING THE LAND REQUIRED FOR WIND FARMS. THE STRATA IS BARREN, ROCKY AND UNFIT FOR PLANTATION.

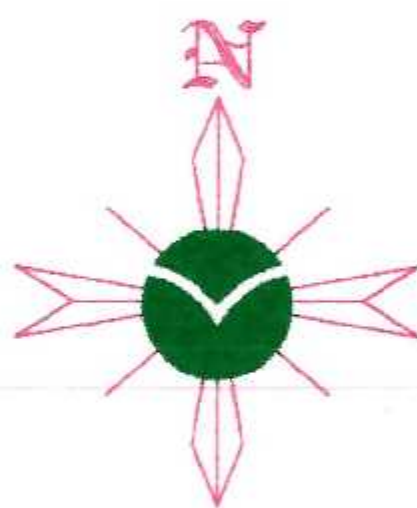

LEGENDS

- METERING POINT AND VCB YARD
- VCB YARD
- METERING POINT
- 33 KV EXTERNAL SCOH LINE
- 33 KV INTERNAL SCOH LINE
- CONTOUR LINE
- ROAD
- TOWER LOCATION

COUNTERSIGNED
DEPUTY CONSERVATOR OF FORESTS
CHITRADURGA

Range Officer
Hiriyur Range
HIRIYUR

To: Emerson (India) Ltd.
(U.B. REDDY)
Authorized Signatory

TITLE:
CONTOUR AND APPROACH ROAD
MAP OF PROPOSED WIND FARM SITE
AT VANIVILASA SAGAR

CLIENT:
ENERCON
INDIA
#206, PRESTIGE CENTRE POINT,
CUNNINGHAM ROAD,
BANGALORE - 560 052
Ph: 91-80/2088443

SURVEYED BY
TOP VIEW
CONSULTANTS
(Topography & Engineering Survey)
2/44, I - ROAD, V - CROSS,
NEWTOWN, ANANTAPUR - 515 004
Ph: 91-8554/32609
Email: topview@rediffmail.com

SURVEYOR	ASK	SCALE:	1 : 2500
DRAWN BY	ASK		
CHECKED BY	AVB	DRG. NO:	EIL/VVS/S-1/7/2000
Period of Survey	OCT/NOV -2000	REVISIONS	R1 R2