
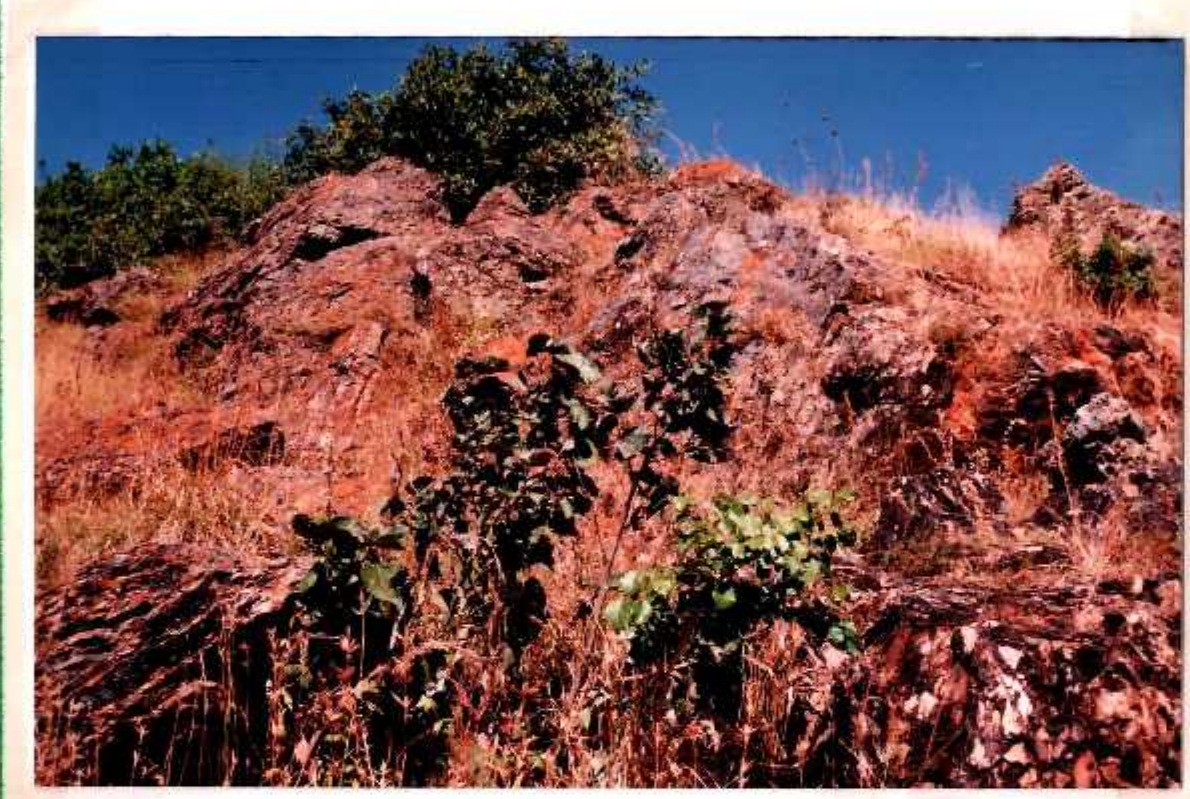


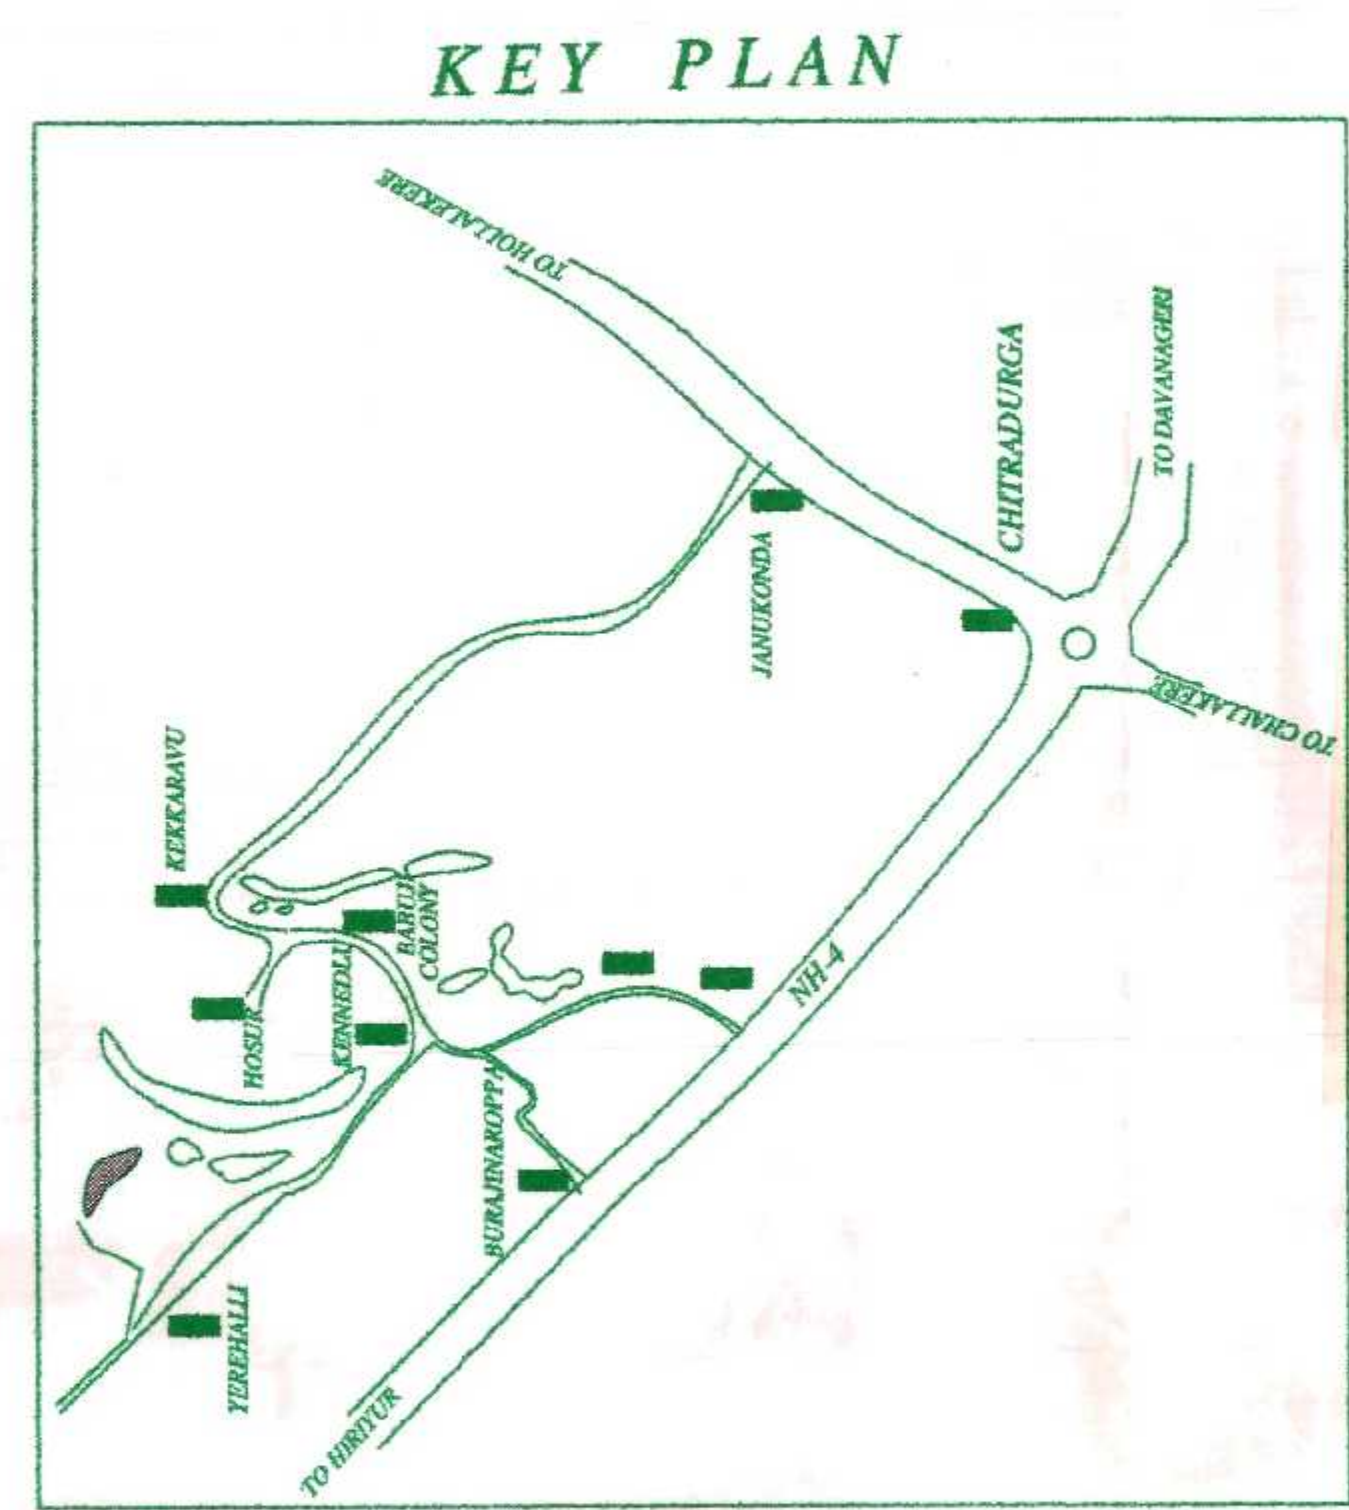

THE PHOTOGRAPH DEPICTING THE LAND REQUIRED FOR WIND FARMS. THE STRATA IS BARREN, ROCKY AND UNFIT FOR PLANTATION.

NORTH

LEGENDS:

- 33 KV INTERNAL SCOH LINE
- 33 KV EXTERNAL SCOH LINE
- METERING POINT AND VCB YARD
- CONTOUR LINE
- ROAD
- TOWER YARD
- TOWER LOCATION

NOTES:-

- ALL DIMENSIONS ARE IN METRES.
- ASSUMED CO-ORDINATES AT STATION POINT W1 E 6000, N 5000
- ARBITRARY BENCH MARK AT BASE POINT AT (+980.00)
- CONTOUR INTERVAL 2 m.
- ROAD WIDTH 8.00m.
- KEY PLAN NOT TO SCALE
- SURVEYED ON JANUARY 2000.

TITLE:-
TOPOMAP SHOWING CONTOURS, TOWER POINTS, YARDS AND ROADS FOR EN-70 TO EN-74 ZONE-I

SCALE:- 1:2000 (1CM=20M)

CLIENT:-
ENERCON (INDIA) LTD.
208, PRESTIGE CENTRE POINT,
CUNNINGHAM ROAD,
BANGALORE-560 052.
PH:-(080) 2088443/2281222.

SURVEYED BY:-
M/S. TOP VIEW CONSULTANTS
(Topomapping & Engineering Survey)
2/44 FIRST ROAD, V-CROSS,
NEW TOWN, ANANTAPUR-4 (A.P.)
PHONE:-(08554)52609.

SURVEYED	DRAWN	CHECKED	DRG.ND.
P.R.K	P.R.K	A.V.B	EIL/004/2000


CAD FILE NAME:- YR-C-R-1|REV-00/20-1-2000

For Enercon (India) Ltd.
U. B. REDDY
Authorized Signatory

COUNTERSIGNED
DEPUTY CONSERVATOR OF FORESTS
CHITRADURGA

Range Forest Officer
CHITRADURGA


Asst. Conservator of Forests
Chitradurga Sub Division
Chitradurga

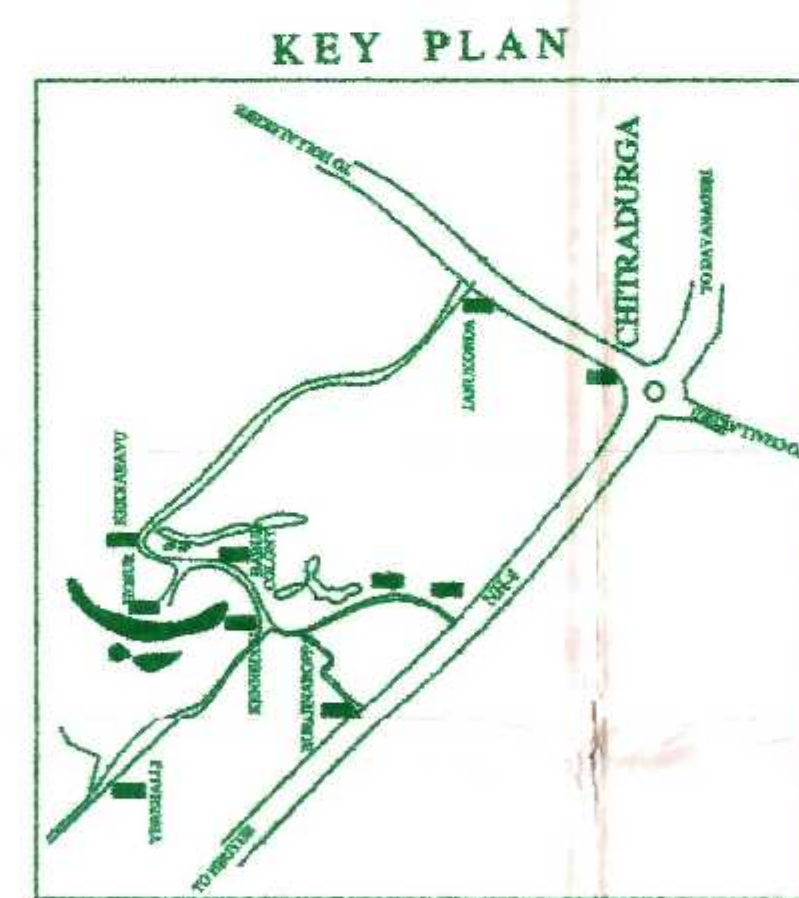

THE PHOTOGRAPH DEPICTING THE LAND REQUIRED FOR WIND FARMS. THE STRATA IS BARREN, ROCKY AND UNFIT FOR PLANTATION.

TO JANKONDALA
(NH-12)

TO KERNADALI
(NH-1)

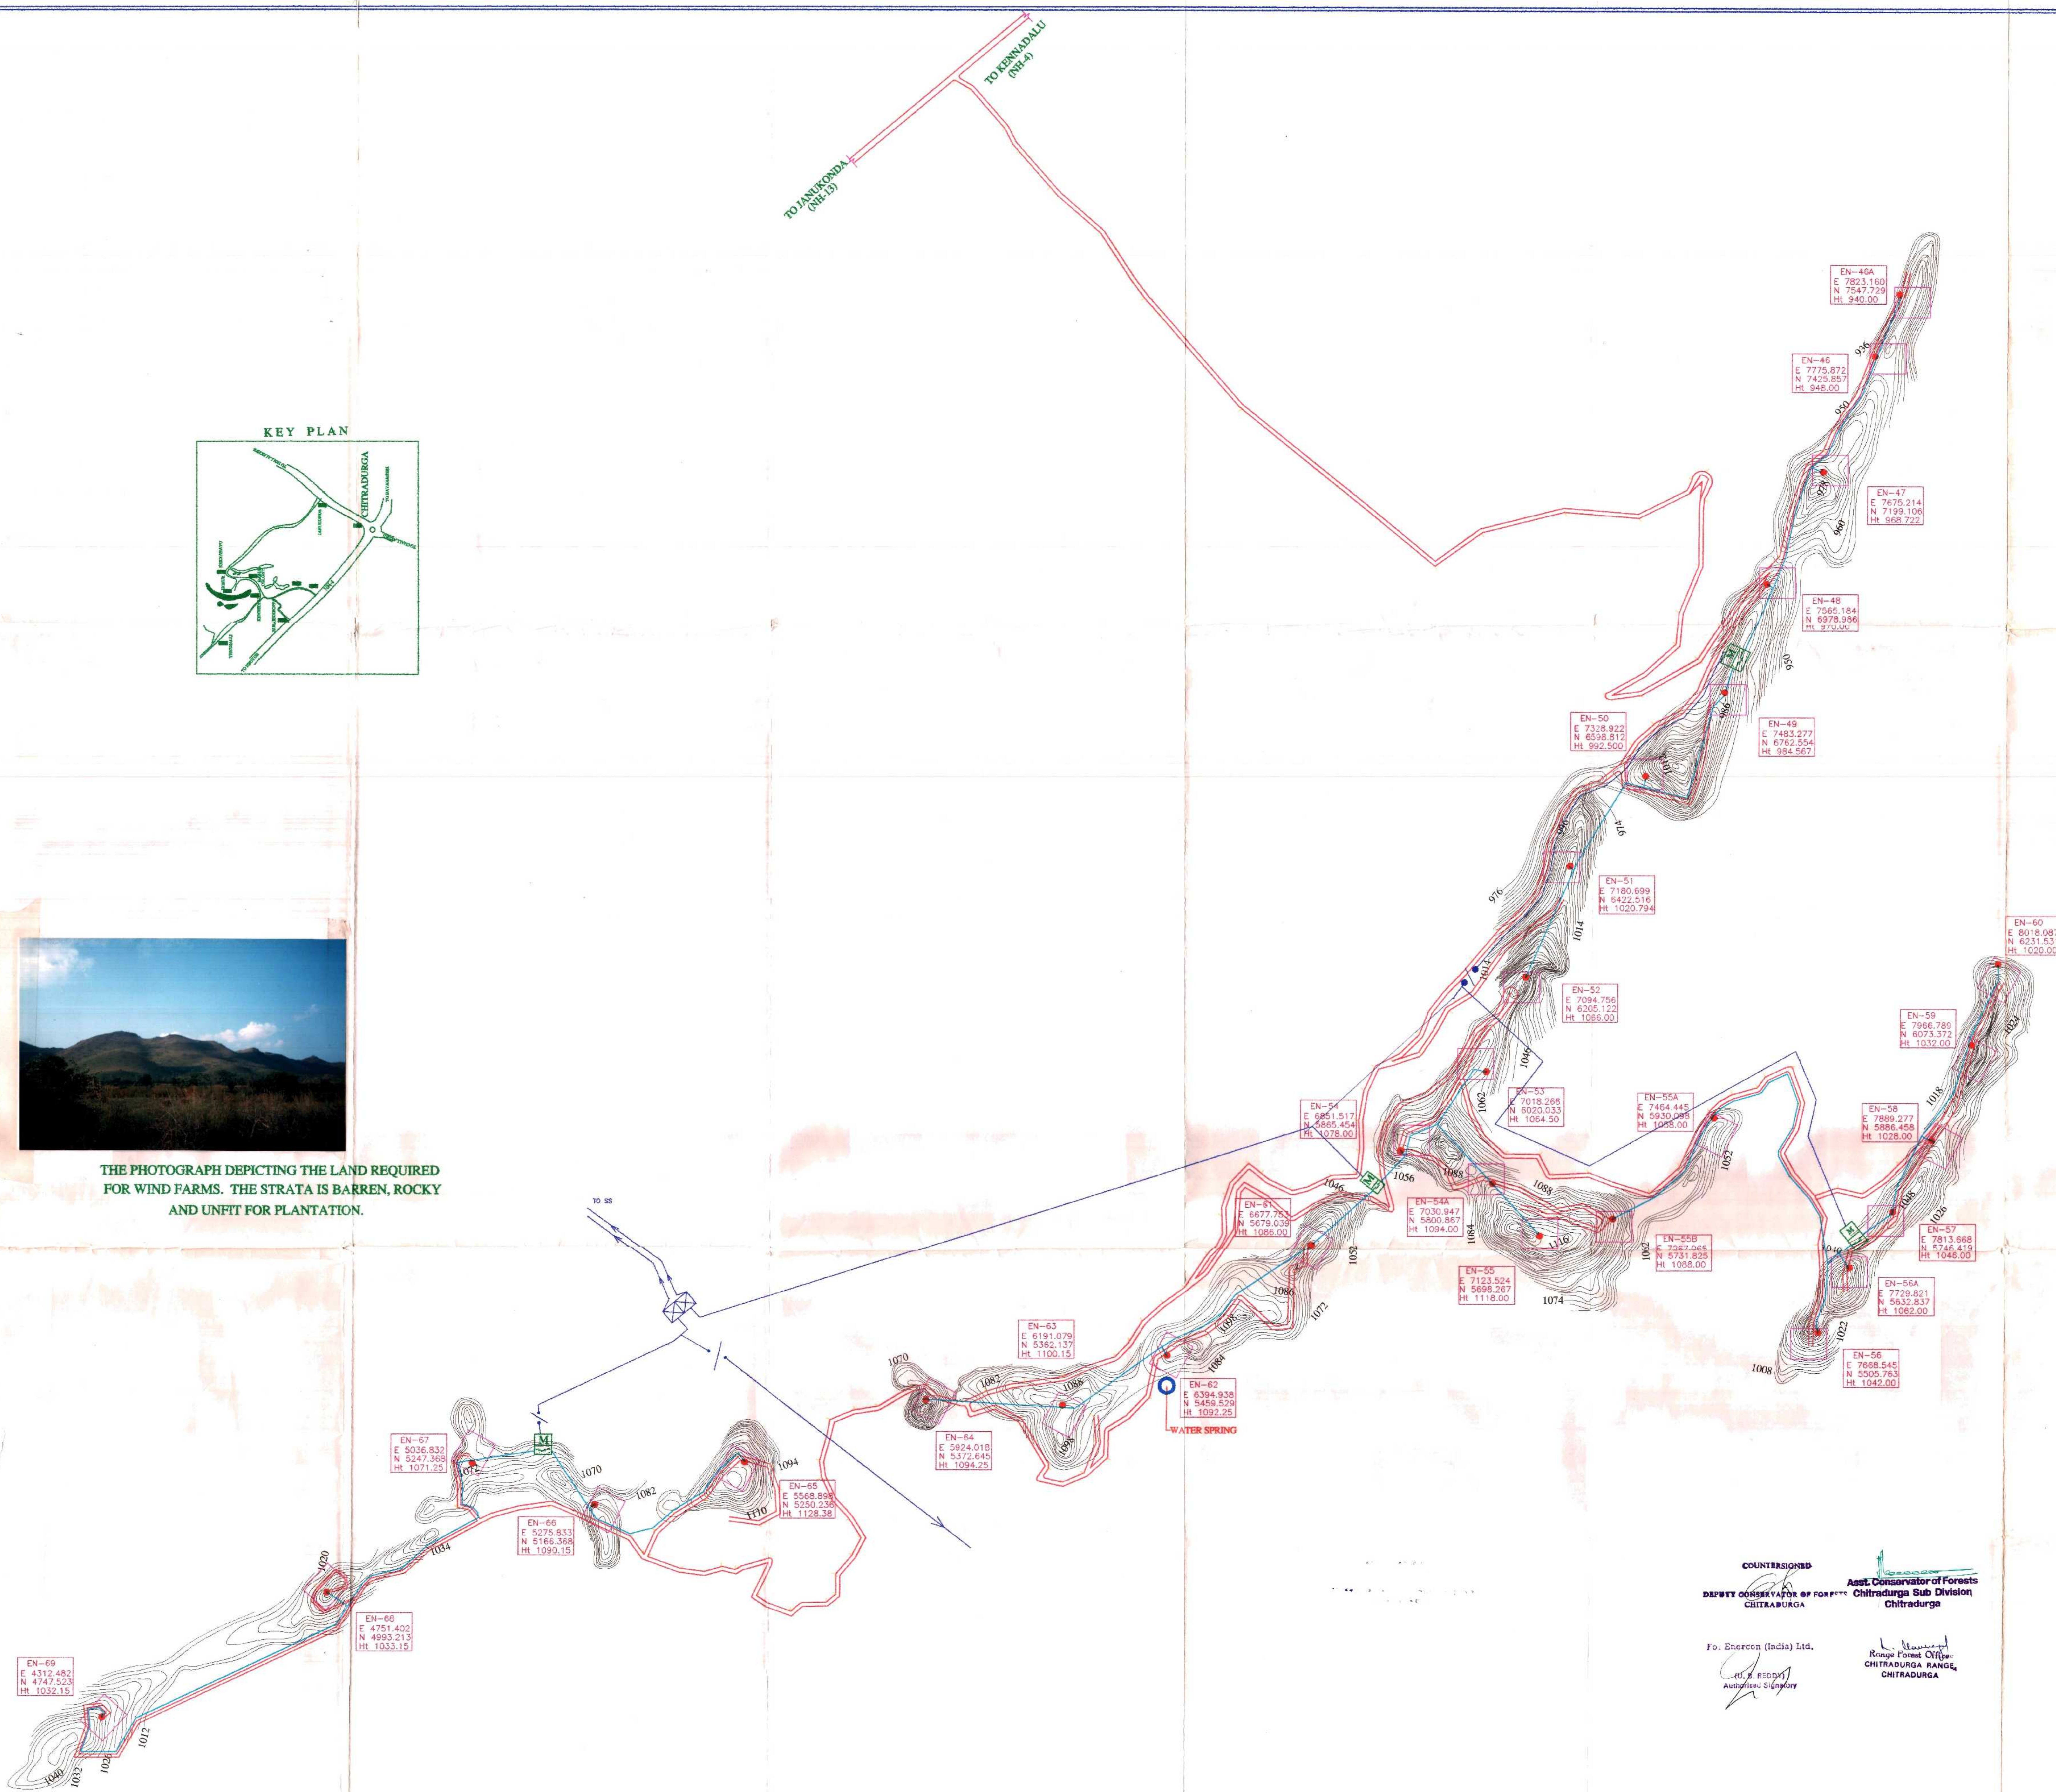

NORTH



LEGENDS:

- METERING POINT
- THREE POLE STRUCTURE
- ISOLATOR
- 33 KV DOOH LINE
- 33 KV EXTERNAL SCOH LINE
- 33 KV INTERNAL SCOH LINE
- CONTOUR LINE
- ROAD
- TOWER YARD
- TOWER LOCATION

NOTES:-

1. ALL DIMENSIONS ARE IN METRES.
2. ASSUMED CO-ORDINATES AT STATION POINT A E 5000, N 8000
3. ARBITRARY BENCH MARK AT BASE POINT A1 (+800.00)
4. CONTOUR INTERVAL 2 m.
5. ROAD WIDTH 8.00m.
6. KEY PLAN NOT TO SCALE
7. SURVEYED ON JANUARY 2000.

TITLE:-
TOPOMAP SHOWING CONTOURS,
TOWER POINTS, YARDS AND
ROADS FOR EN-46 TO EN-69
ZONE-I

SCALE:- 1:4200 (1CM=42M)

CLIENT:-

ENERCON (INDIA) LTD.
208, PRESTIGE CENTRE POINT,
CUNNINGHAM ROAD,
BANGALORE-560 082.
PH:- (080) 2088443/2281222.

SURVEYED BY:-

M/S. TOP VIEW CONSULTANTS
(Topomapping & Engineering Survey)
2/44, FIRST ROAD, V-CROSS,
NEW TOWN, ANANTAPUR-4.(A.P.)
PHONE:- (08554) 32609.

SURVEYED	DRAWN	CHECKED	DRG. NO.
ASK	AVB	ASK	ENL/003/2000
CAD FILE NAME:- BCRG REV-01/20-1-2000			

COUNTERSIGNED

DEPUTY COMMISSIONER OF FORESTS
CHITRADURGAAsst. Conservator of Forests
Chitradurga Sub Division
Chitradurga

Fo. Enercon (India) Ltd.

R. S. REDDY
Authorized SignatoryRange Forest Officer
CHITRADURGA RANGE,
CHITRADURGA