

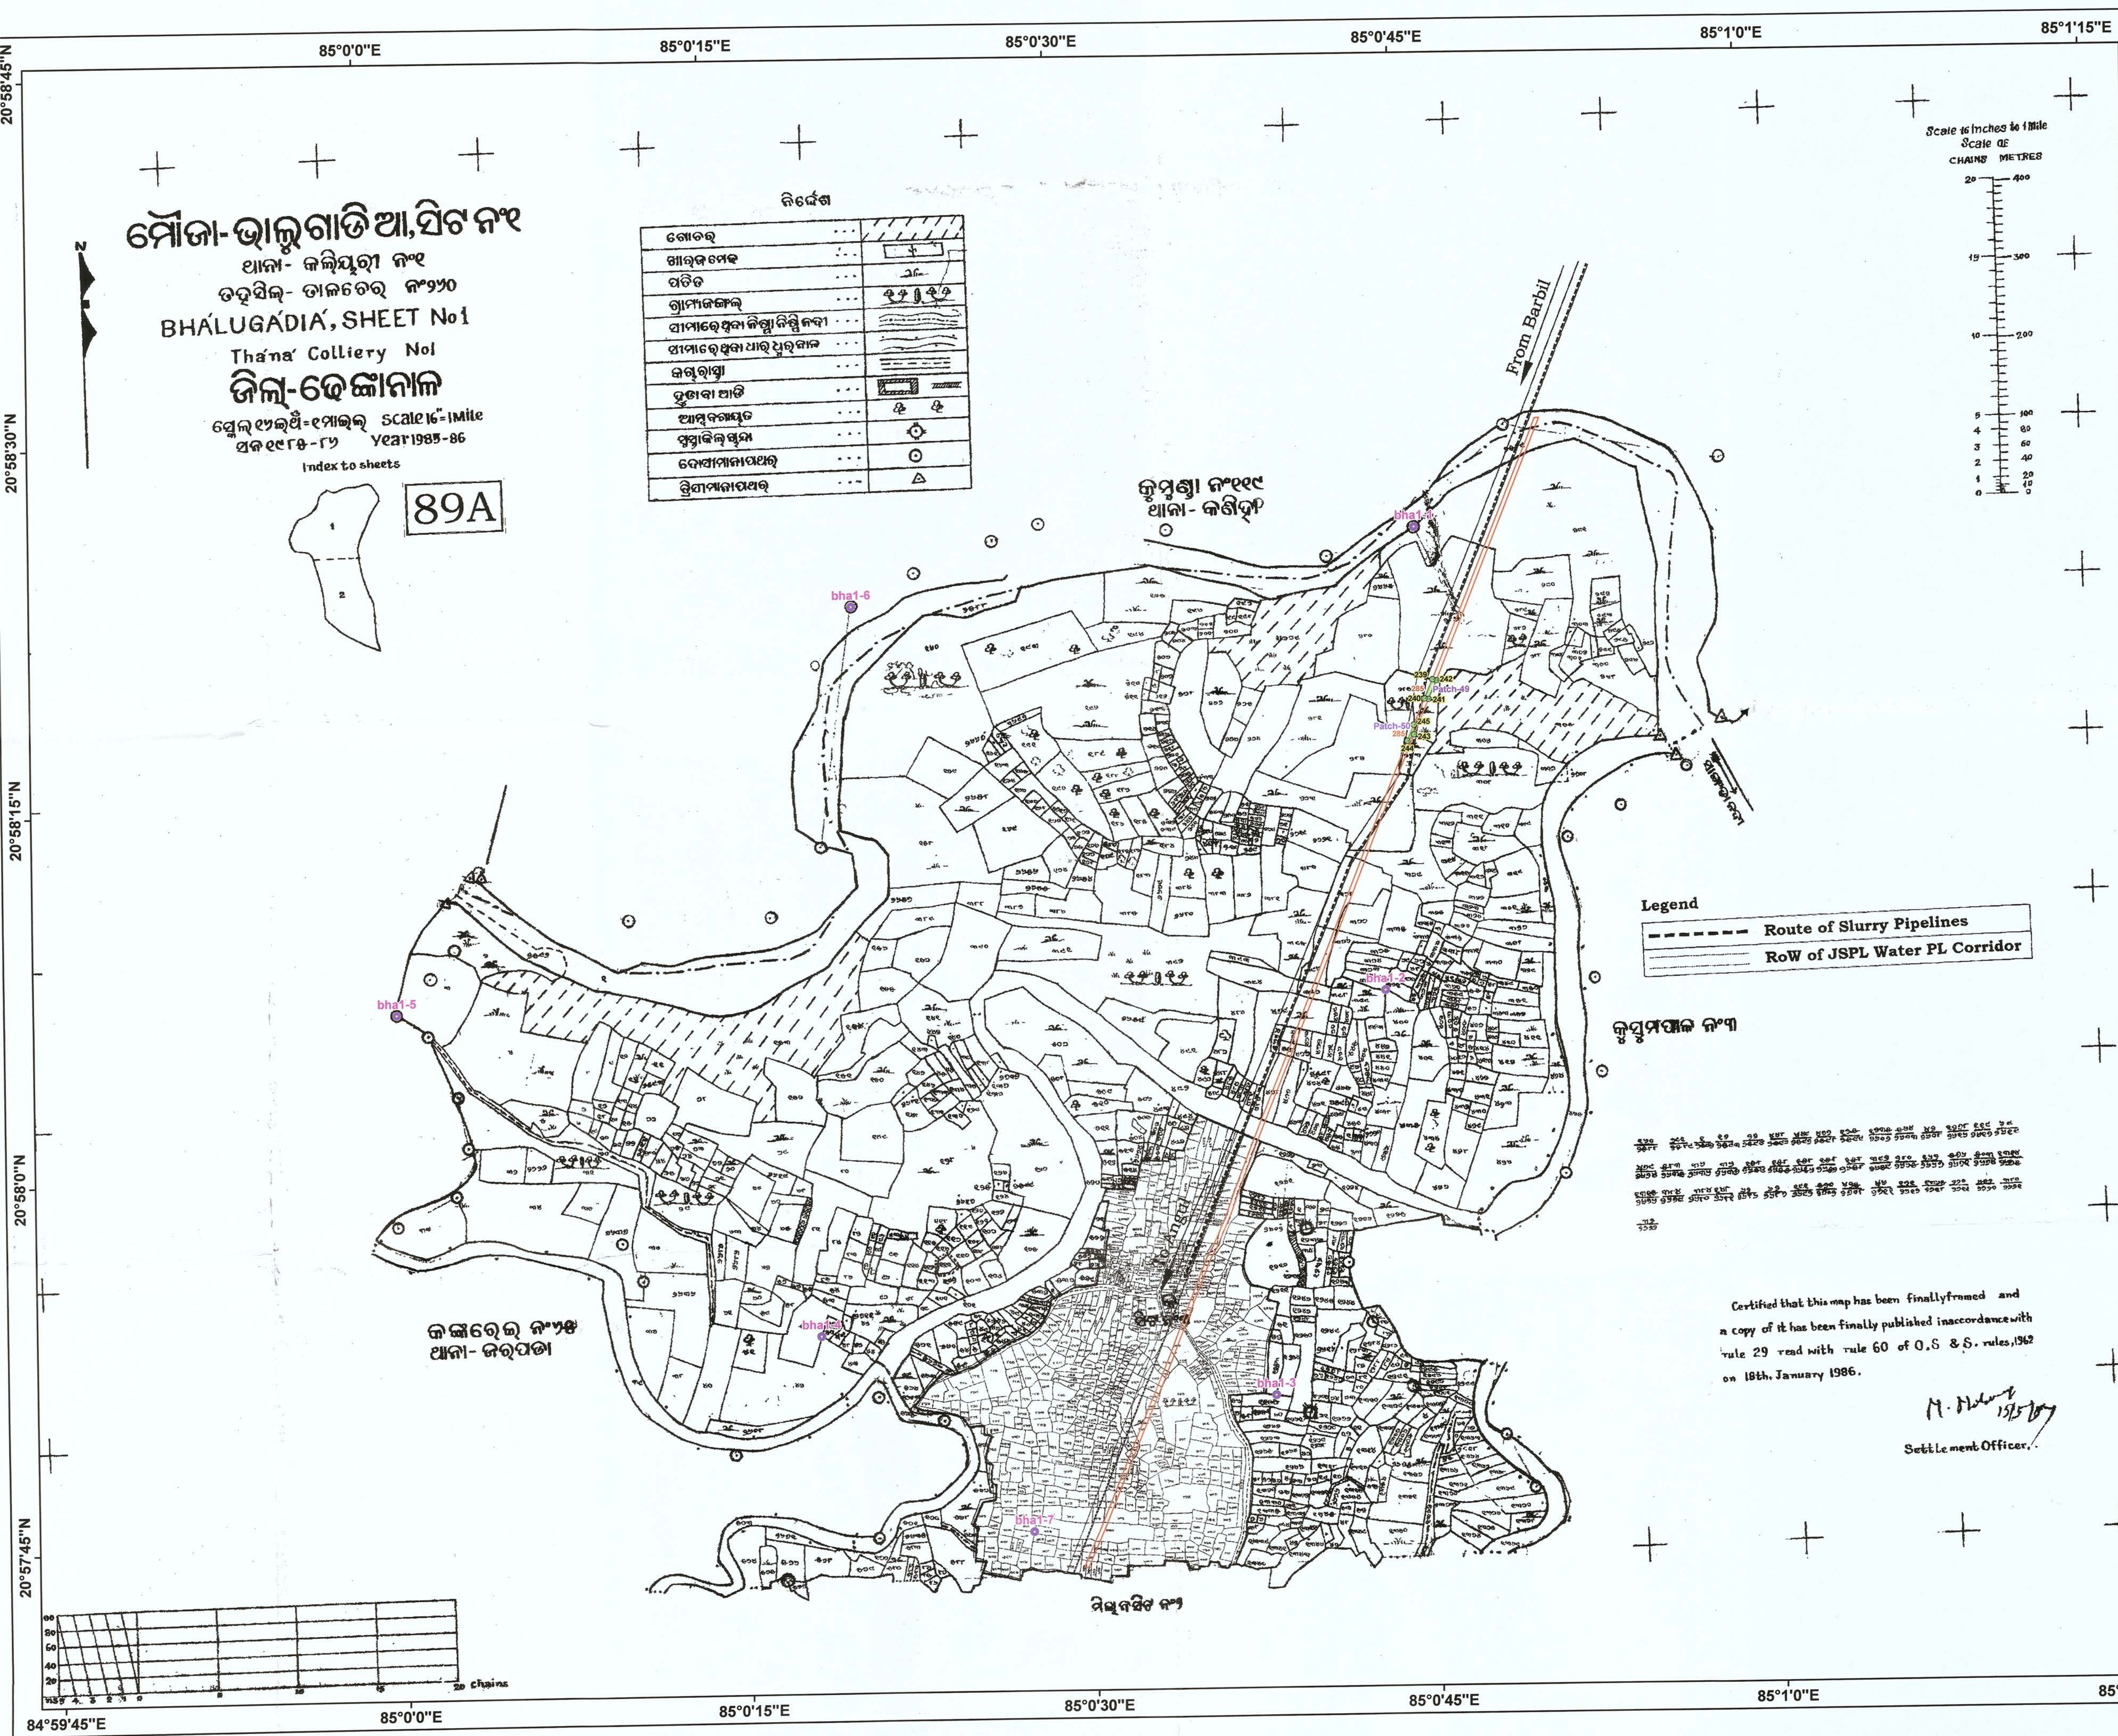


Plate-13

Map Showing DGPS Surveyed Co-ordinates and Boundary of Forest Area Proposed to be Diverted for JSPL Slurry Pipeline in Village-Bhalugadia Sheet1, Tahasil-Talcher, District-Angul, Angul Forest Division, Odisha

Scale:- 1:3,960

LEGEND

- Observation Point
- Forest Plot
- Slurry Pipeline
- Forest Pillar
- Patch Boundary

CO-ORDINATES OF SCP/DGPS OBSERVATION POINT				
DGPS Observation SCP Id	UTM Co-ordinates		Geographic Co-ordinates	
	Easting	Northing	Latitude	Longitude
bha1-1	293372.342	2320502.372	N20°58'24.74367"	E85°00'44.94017"
bha1-2	293309.177	2319922.200	N20°58'05.85750"	E85°00'43.00338"
bha1-3	293148.009	2319420.568	N20°57'49.48496"	E85°00'37.64105"
bha1-4	292580.008	2319623.447	N20°57'52.59959"	E85°00'17.93833"
bha1-5	292066.393	2319954.300	N20°58'06.39766"	E84°59'59.97589"
bha1-6	292661.509	2320437.560	N20°58'22.34919"	E85°00'20.36481"
bha1-7	292835.165	2319264.164	N20°57'44.27396"	E85°00'26.88098"

CO-ORDINATES OF FOREST PILLAR				
Pillar No	UTM Co-ordinates		Geographic Co-ordinates	
	Easting	Northing	Longitude	Latitude
Patch-49				
239	293391.355	2320307.956	85°0'45.681855"	20°58'18.43114"
240	293380.590	2320284.524	85°0'45.319306"	20°58'17.665048"
241	293375.550	2320285.532	85°0'45.144451"	20°58'17.695778"
242	293386.556	2320309.487	85°0'45.515086"	20°58'18.478959"
Patch-50				
243	293360.234	2320240.707	85°0'44.633609"	20°58'16.232372"
244	293351.406	2320232.982	85°0'44.331382"	20°58'15.977695"
245	293360.535	2320252.852	85°0'44.638808"	20°58'16.627313"

AREA STATEMENT						
Plot No	Patch	Proposed Area		DGPS Area		Kisam
		Acre	Hectare	Acre	Hectare	
285	P-48/49	0.046	0.019	0.045	0.018	Jungle -2
Total Area		0.046	0.019	0.045	0.018	

Certified that this map has been finally framed and a copy of it has been finally published in accordance with rule 29 read with rule 60 of O.S & S. rules, 1962 on 18th January 1986.

M. Mohanty
Settlement Officer.

Authorised Signatory
Anurag Tripathy
AGM-Slurry Pipeline Project
Jindal Steel & Power Limited
Angul Odisha

DGPS Survey Conducted and Map Prepared by :-
Spatial Planning And Analysis Research Centre Pvt. Ltd.,
E/11, Infocity, Chandaka Industrial Estate,
Bhubaneswar - 751024.