


Map Showing DGPS Surveyed Co-ordinates and Boundary of Forest Area Proposed to be Diverted for JSPL Slurry Pipeline in Village-Bhalugadia Sheet2, Tahasil-Talcher, District-Angul, Angul Forest Division, Odisha

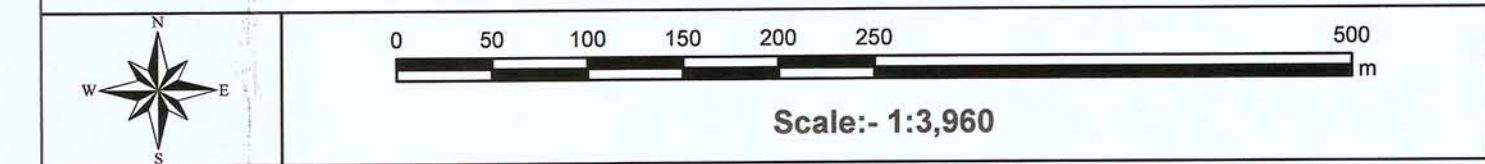

LEGEND

●	Observation Point	12	Forest Plot	—	Slurry Pipeline
○	Forest Pillar	P-1	Patch Boundary		

CO-ORDINATES OF SCP/DGPS OBSERVATION POINT

DGPS Observation SCP Id	UTM Co-ordinates Easting	UTM Co-ordinates Northing	Geographic Co-ordinates Latitude	Geographic Co-ordinates Longitude
bha2-1	292560.393	2319161.940	N20°57'40.83953"	E85°00'17.41539"
bha2-2	292656.980	2318721.485	N20°57'28.56005"	E85°00'20.94805"
bha2-3	292611.770	2319491.485	N20°57'19.02424"	E85°00'16.02179"
bha2-4	293434.353	2317840.192	N20°56'58.22437"	E85°00'48.22992"
bha2-5	293336.867	2318336.634	N20°57'14.29128"	E85°00'44.64349"
bha2-6	293139.719	2319038.791	N20°57'37.07050"	E85°00'37.51834"

CO-ORDINATES OF FOREST PILLAR

Pillar No	UTM Co-ordinates Easting	UTM Co-ordinates Northing	Geographic Co-ordinates Longitude	Geographic Co-ordinates Latitude
Patch-50				
246	292678.0926	2318723.983	85°0'21.677633"	20°57'26.649803"
247	292675.3449	2318717.433	85°0'21.585363"	20°57'26.435752"
248	292670.5085	2318718.829	85°0'21.41738"	20°57'26.47918"
249	292679.7571	2318740.876	85°0'21.727956"	20°57'27.19966"
250	292680.2544	2318740.769	85°0'21.745215"	20°57'27.196358"
Patch-51				
251	292646.3394	2318648.185	85°0'20.611384"	20°57'24.172842"
252	292626.0592	2318599.055	85°0'19.930701"	20°57'22.567481"
253	292621.2293	2318600.458	85°0'19.762944"	20°57'22.611153"
254	292641.8323	2318650.37	85°0'20.454457"	20°57'24.242058"
Patch-52				
255	292621.6596	2318591.411	85°0'19.781736"	20°57'22.317225"
256	292610.2862	2318572.973	85°0'19.396073"	20°57'21.713206"
257	292605.6628	2318575.001	85°0'19.235193"	20°57'21.777282"
258	292616.836	2318593.115	85°0'19.614066"	20°57'22.370666"


AREA STATEMENT

Plot No	Patch	Proposed Area		DGPS Area		Kisam
		Acres	Hectare	Acres	Hectare	
2034	P-50	0.004	0.002	0.020	0.008	Sarada-3(SKJ)
2047	P-51	0.065	0.026	0.066	0.027	Talla-1(SKJ)
2049	P-52	0.027	0.011	0.027	0.011	Talla-1(SKJ)
Total Area		0.096	0.039	0.113	0.046	

ମୌଜା-ଭାଲୁଗାଡ଼ିଆ, ଷିଟ ନଂ୨
ଥାନା- କଲିୟା ନଂ୧
ତହସିଲ- ତାଲଚେର ନଂ୨୨୦
BHĀLUGĀDĪĀ, SHEET No2
Thāna- Colliery No1
ଜିଲ୍ଲା-ଦେଈନାଲ
ସ୍ଥଳ୍ୟାବଳୀ-୧ମାଇଲ
ସନ ୧୯୮୫-୮୬
୧୯୮୫-୮୬
89B

ନିର୍ଦ୍ଦେଶ


ଭୂମି ମାପ	...
ମାପକ ମାପ	...
ପରିମିତ	...
କରମା	...
ଗ୍ରାମାଞ୍ଚଳ	...
ସାମାନ୍ୟ କରମା	...
ଗୋଟି	...
ଦୁଇଟି	...
ଦୋଇଟି	...
ତ୍ରୟୋଇଟି	...
ଚତୁର୍ଦ୍ଦଶ	...

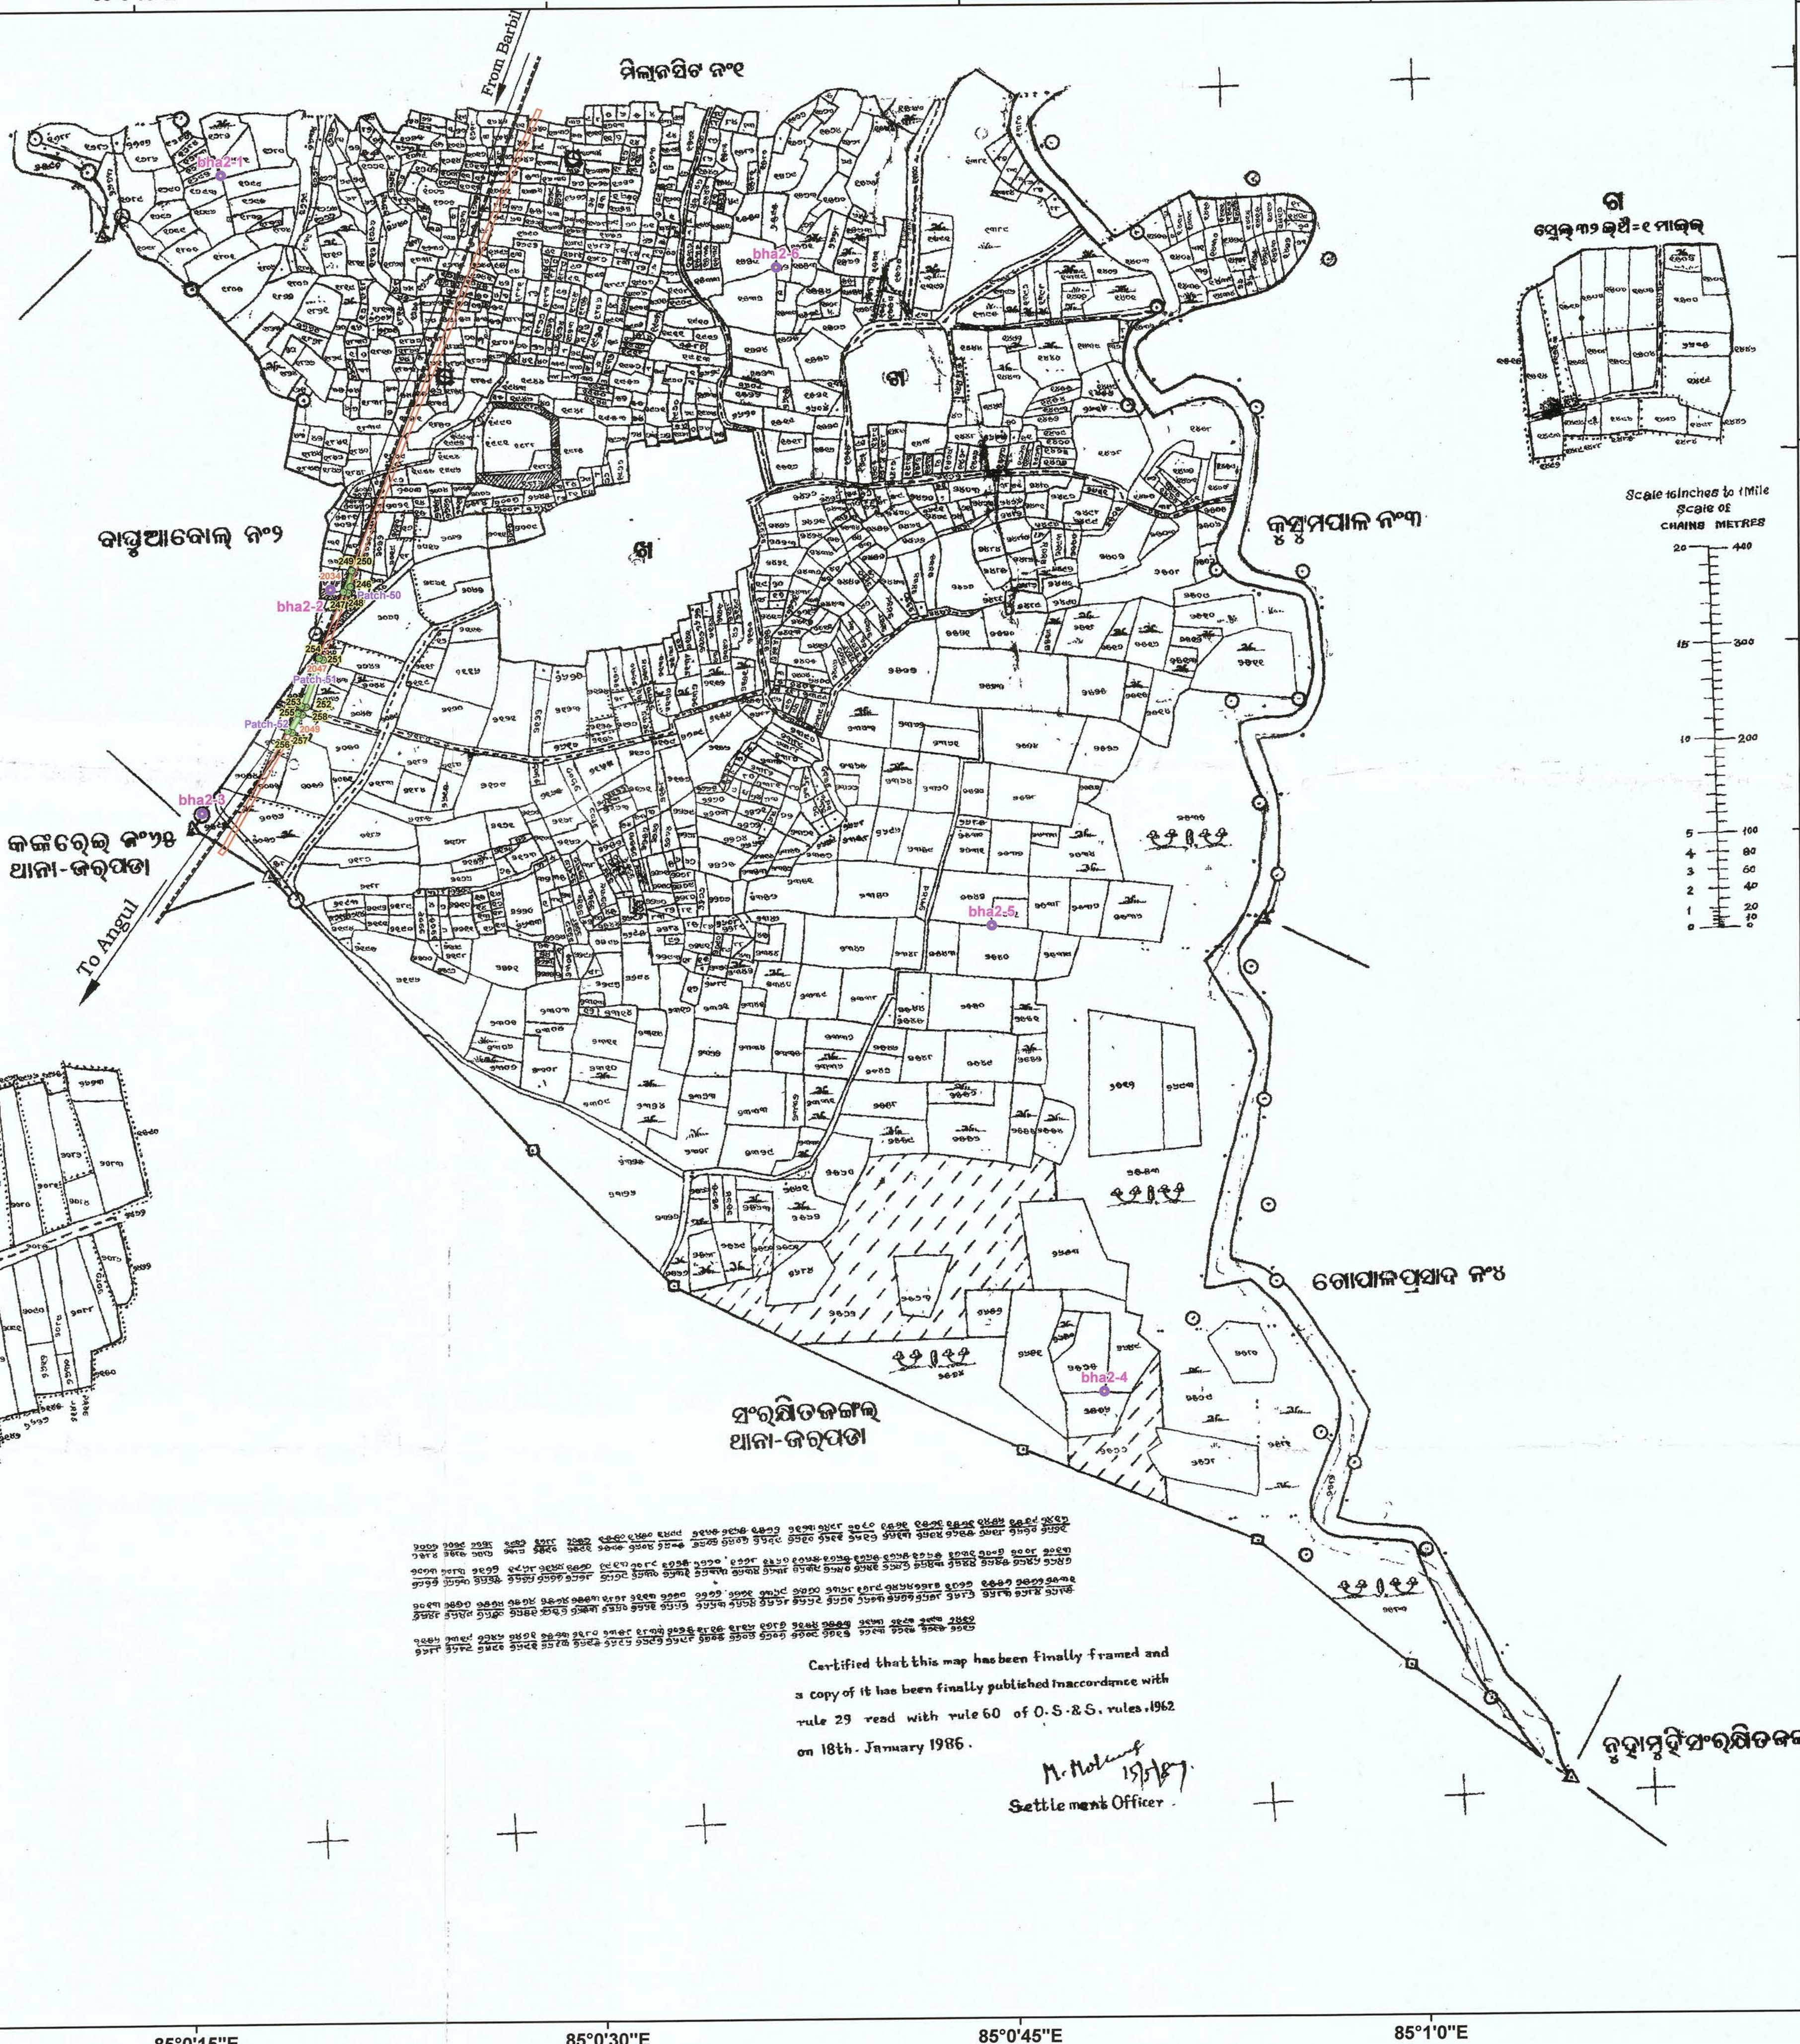

Certified that this map has been finally framed and a copy of it has been finally published in accordance with rule 29 read with rule 60 of O.S.&S. rules.1962 on 18th. January 1986.

M. Mohanty
Settlement Officer

Legend
--- Route of Slurry Pipelines
--- RoW of JSPL Water PL Corridor

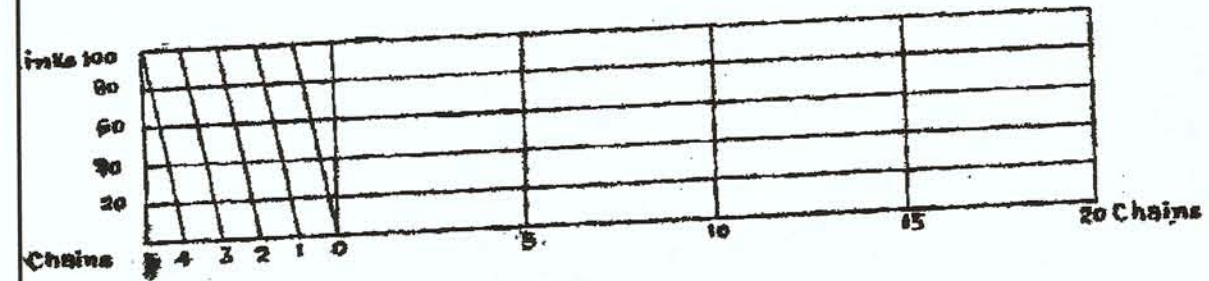

DGPS Survey Conducted and Map Prepared by :-
Spatial Planning And Analysis Research Centre Pvt. Ltd.,
E/11, Infocity, Chandaka Industrial Estate,
Bhubaneswar - 751024.