

MAP SHOWING DGPS SURVEYED PROPOSED RIVER INTAKE
FOR
FOREST CLEARANCE FOR NRPP (NTPS) AT DILLIGHAT, NAMRUP, ASSAM

POINT_ID	LATITUDE	LONGITUDE
P1	27° 8' 26.063" N	95° 21' 59.909" E
P2	27° 8' 26.053" N	95° 21' 59.914" E
P3	27° 8' 26.037" N	95° 21' 59.921" E
P4	27° 8' 26.021" N	95° 21' 59.927" E
P5	27° 8' 26.004" N	95° 21' 59.930" E
P6	27° 8' 25.987" N	95° 21' 59.933" E
P7	27° 8' 25.970" N	95° 21' 59.933" E
P8	27° 8' 25.960" N	95° 21' 59.932" E
P9	27° 8' 26.126" N	95° 22' 0.238" E
P10	27° 8' 26.023" N	95° 22' 0.263" E
P11	27° 8' 26.230" N	95° 22' 0.794" E
P12	27° 8' 26.128" N	95° 22' 0.823" E
P13	27° 8' 26.298" N	95° 22' 1.156" E
P14	27° 8' 26.205" N	95° 22' 1.234" E
P15	27° 8' 26.209" N	95° 22' 1.248" E
P16	27° 8' 26.217" N	95° 22' 1.261" E
P17	27° 8' 26.227" N	95° 22' 1.272" E
P18	27° 8' 26.239" N	95° 22' 1.279" E
P19	27° 8' 26.253" N	95° 22' 1.282" E
P20	27° 8' 26.266" N	95° 22' 1.281" E
P21	27° 8' 26.693" N	95° 22' 1.085" E
P22	27° 8' 26.711" N	95° 22' 1.201" E
P23	27° 8' 27.256" N	95° 22' 0.983" E
P24	27° 8' 27.274" N	95° 22' 1.099" E
P25	27° 8' 27.798" N	95° 22' 0.885" E
P26	27° 8' 27.811" N	95° 22' 0.884" E
P27	27° 8' 27.825" N	95° 22' 0.888" E
P28	27° 8' 27.837" N	95° 22' 0.895" E
P29	27° 8' 27.847" N	95° 22' 0.905" E
P30	27° 8' 27.854" N	95° 22' 0.918" E
P31	27° 8' 27.859" N	95° 22' 0.932" E
P32	27° 8' 27.859" N	95° 22' 0.948" E
P33	27° 8' 27.856" N	95° 22' 0.963" E
P34	27° 8' 27.850" N	95° 22' 0.976" E
P35	27° 8' 27.841" N	95° 22' 0.988" E
P36	27° 8' 27.829" N	95° 22' 0.996" E
P37	27° 8' 27.815" N	95° 22' 1.001" E

P= Proposed Pipebridge
R= Proposed Road

POINT_ID	LATITUDE	LONGITUDE
R1	27° 8' 27.962" N	95° 22' 3.151" E
R2	27° 8' 27.905" N	95° 22' 3.187" E
R3	27° 8' 27.649" N	95° 22' 2.759" E
R4	27° 8' 27.703" N	95° 22' 2.719" E
R5	27° 8' 27.419" N	95° 22' 2.244" E
R6	27° 8' 27.362" N	95° 22' 2.280" E
R7	27° 8' 27.216" N	95° 22' 1.783" E
R8	27° 8' 27.171" N	95° 22' 1.844" E
R9	27° 8' 27.142" N	95° 22' 1.778" E
R10	27° 8' 26.943" N	95° 22' 1.159" E
R11	27° 8' 26.877" N	95° 22' 1.171" E

Coordinates		
1	27° 8' 25.973" N	95° 21' 59.718" E
2	27° 8' 26.257" N	95° 22' 1.223" E
3	27° 8' 27.807" N	95° 22' 0.943" E
4	27° 8' 27.579" N	95° 22' 0.778" E
5	27° 8' 27.008" N	95° 22' 1.549" E
6	27° 8' 27.236" N	95° 22' 2.111" E
7	27° 8' 26.941" N	95° 22' 2.261" E
8	27° 8' 26.712" N	95° 22' 1.699" E
9	27° 8' 28.784" N	95° 22' 1.195" E
10	27° 8' 28.811" N	95° 22' 1.841" E
11	27° 8' 28.427" N	95° 22' 1.909" E
12	27° 8' 28.399" N	95° 22' 1.264" E




Total Area:	0.069 Hectare (692 Sq. m.)
Proposed Intake	0.011 Hectare (113 Sq. m.)
Proposed SWGR Building	0.017 Hectare (170 Sq. m.)
Pipe Bridge	0.028 Hectare (279 Sq. m.)
Proposed Road	0.013 Hectare (130 Sq. m.)

N.B.: Coordinates of Proposed Intake, Pipe Bridge & Proposed Road are shown in the Preceding Pages.

PREPARED FOR:
ASSAM POWER GENERATION CORPORATION LTD.
Bijulee Bhawan
Paltan Bazaar, Guwahati-781001
Assam

SURVEYED & PREPARED BY:
ADITYA GEOINFORMATICS
H.No.:2,Seujee Path,B.N.Saikia Road
Wireless,Dispur,Guwahati-781006
Ph.: 9864043223, 0361-2222978
Email: adigeoinfo@gmail.com

(J. Sarma)
Asstt. General Manager (Tech.)
O/o Chief General Manager (Gen.)
Assam Power Generation Corpn. Ltd.
Bijulee Bhawan, Guwahati-1

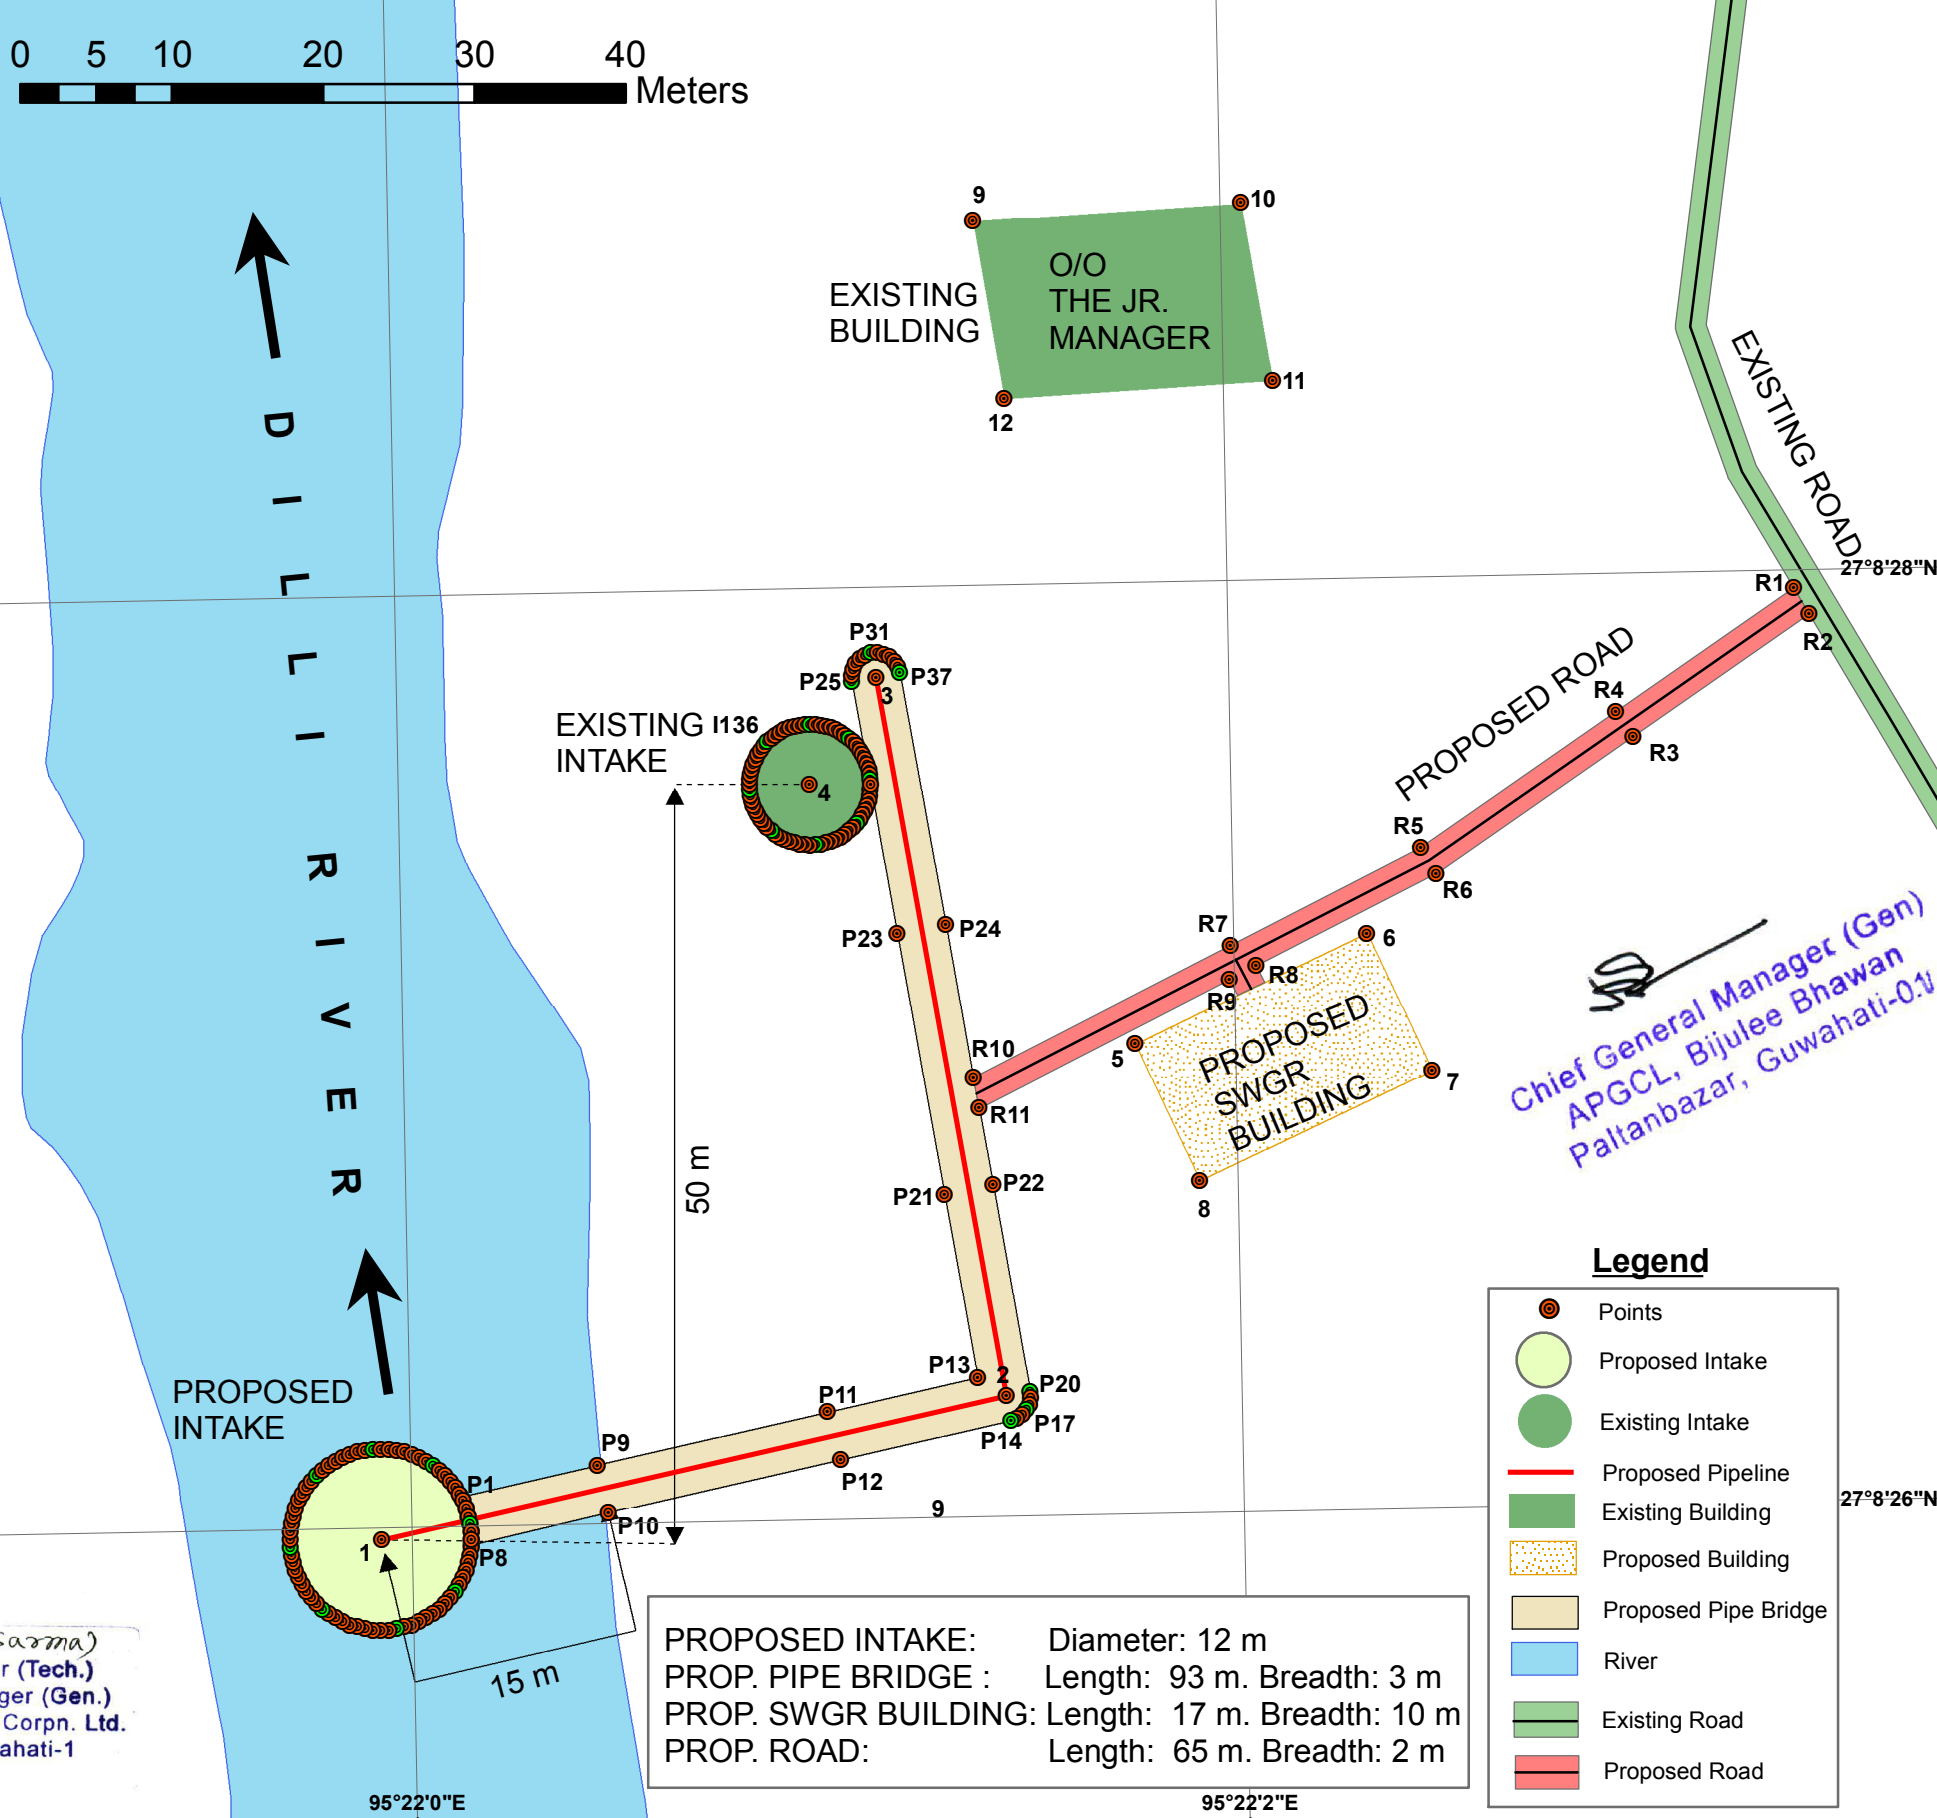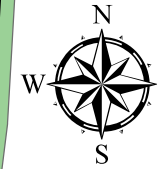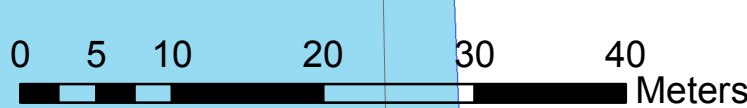

(Signature)
Chief General Manager (Gen.)
APGCL, Bijulee Bhawan
Paltanbazar, Guwahati-01

- Legend**
- Points
 - Proposed Intake
 - Existing Intake
 - Proposed Pipeline
 - Existing Building
 - Proposed Building
 - Proposed Pipe Bridge
 - River
 - Existing Road
 - Proposed Road

PROPOSED INTAKE: Diameter: 12 m
PROP. PIPE BRIDGE : Length: 93 m. Breadth: 3 m
PROP. SWGR BUILDING: Length: 17 m. Breadth: 10 m
PROP. ROAD: Length: 65 m. Breadth: 2 m