




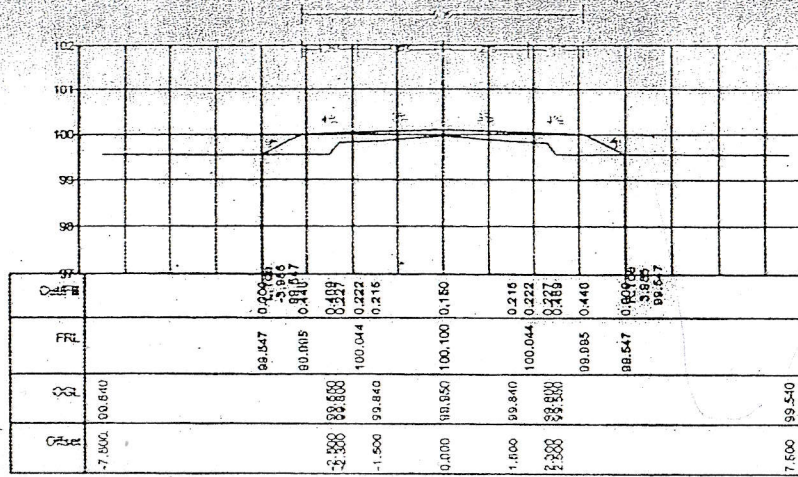


Area Table		
Layer	Cutting	Filling
OGL & FRL	0.000	1.982

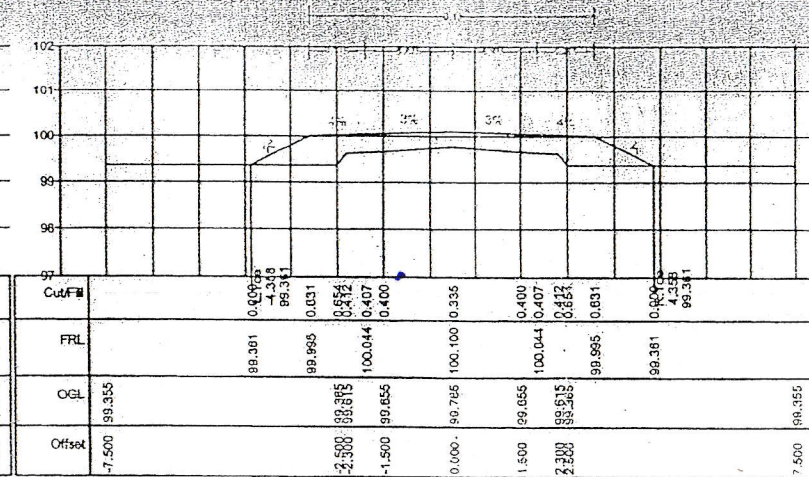

Area Table		
Layer	Cutting	Filling
OGL & FRL	0.000	3.525

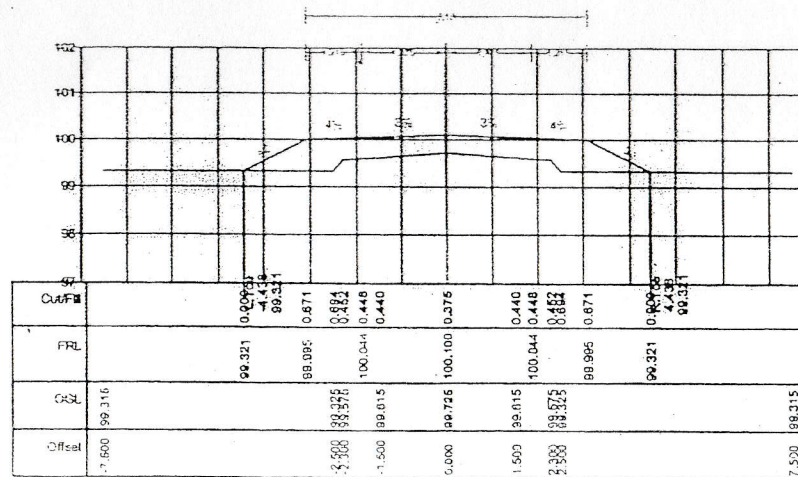

Area Table		
Layer	Cutting	Filling
OGL & FRL	0.000	3.877

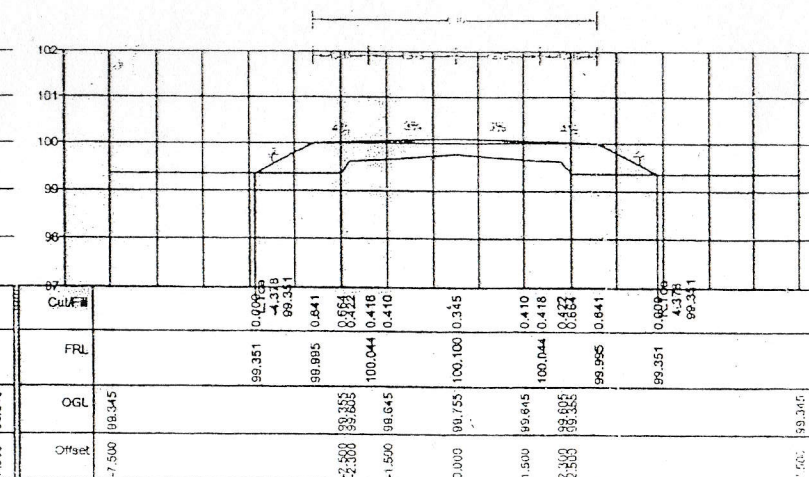

Area Table		
Layer	Cutting	Filling
OGL & FRL	0.000	3.813

Sheet Section at 100% 1150

ROAD TO THIR TRIL CHAI TIWARI VIA MUKHIYA MAHAVIDYALAY

EE


AE

JE

Arvind Kumar


03/8/21

अवर अभियन्ता
ग्रामीण अभियन्त्रण विभाग
प्रखण्ड, फिरोजाबाद

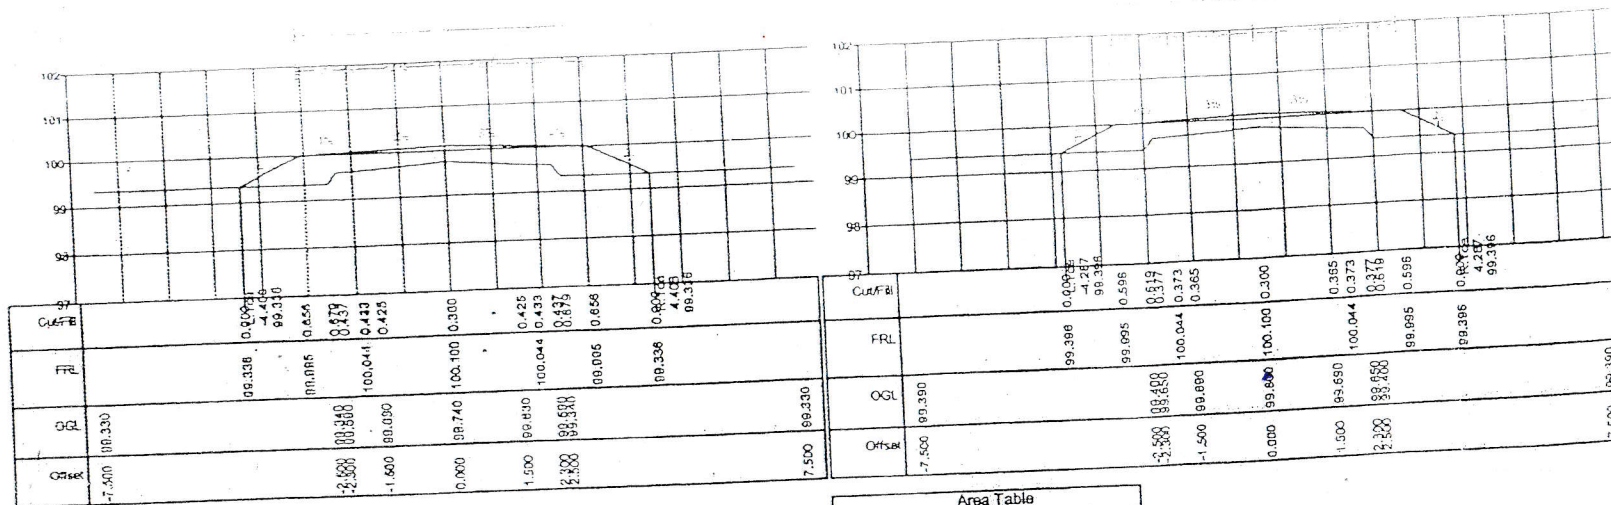

Area Table		
Layer	Cutting	Filling
OGL & FRL	0.000	3.744

Area Table		
Layer	Cutting	Filling
OGL & FRL	0.000	3.223

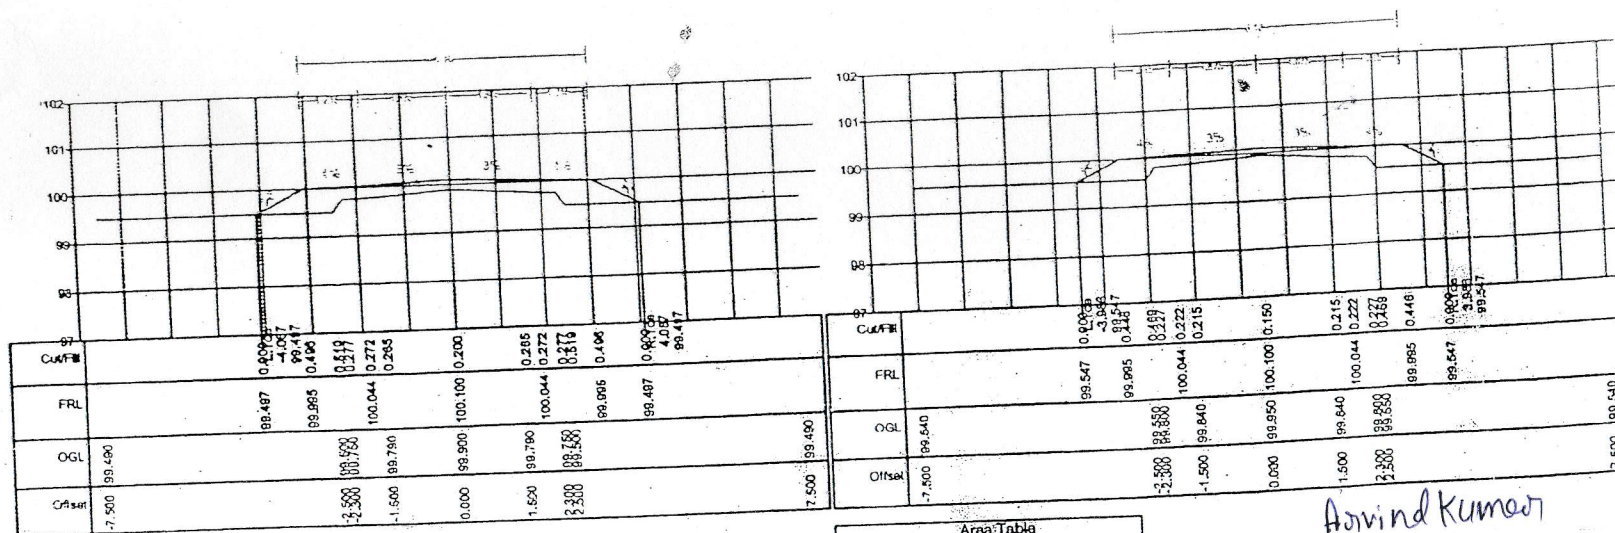

Area Table		
Layer	Cutting	Filling
OGL & FRL	0.000	2.385

Area Table		
Layer	Cutting	Filling
OGL & FRL	0.000	1.962

SS Section at 140+10 to 150+00

SAI MOHAMMADPUR RD TO THAR TRILOKI GADI TIWARI VIA MUKHIYA MAHAVIDYALAY

RED

10/11/2020

EE

Signature 1

AE


Signature 2

JE

Signature 3


Arvind Kumar
03/02/21
अवर अभियन्ता
ग्रामीण अभियन्त्रण विभाग
पखण्ड, फिरोजाबाद

13

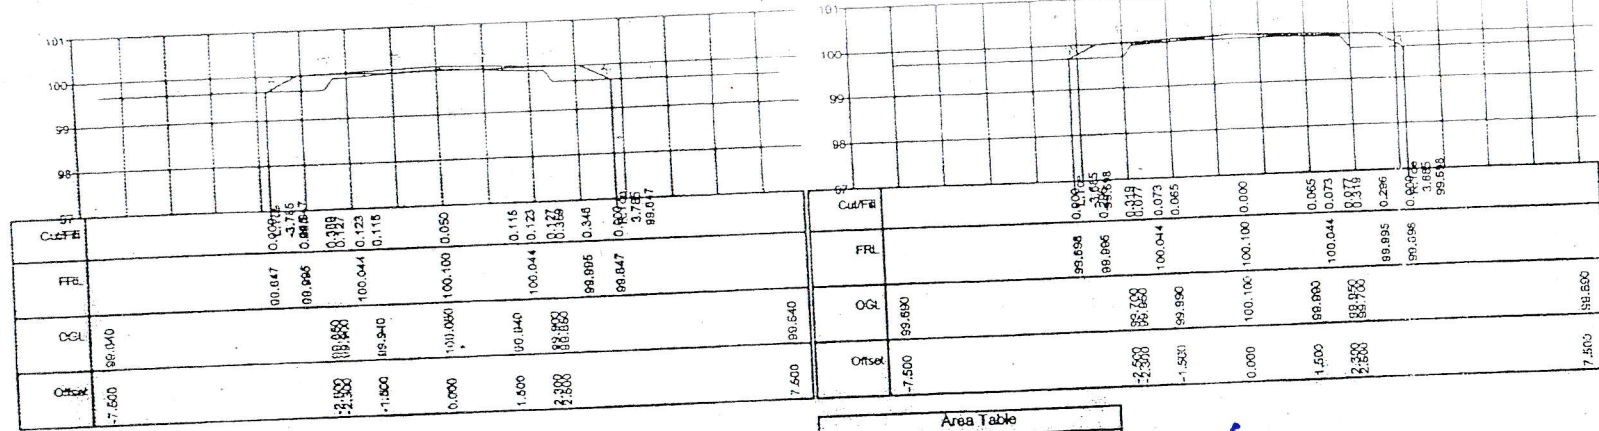

Area Table		
Layer	Cutting	Filling
OGL & FRL	0.000	1.204

Area Table		
Layer	Cutting	Filling
OGL & FRL	0.000	0.831

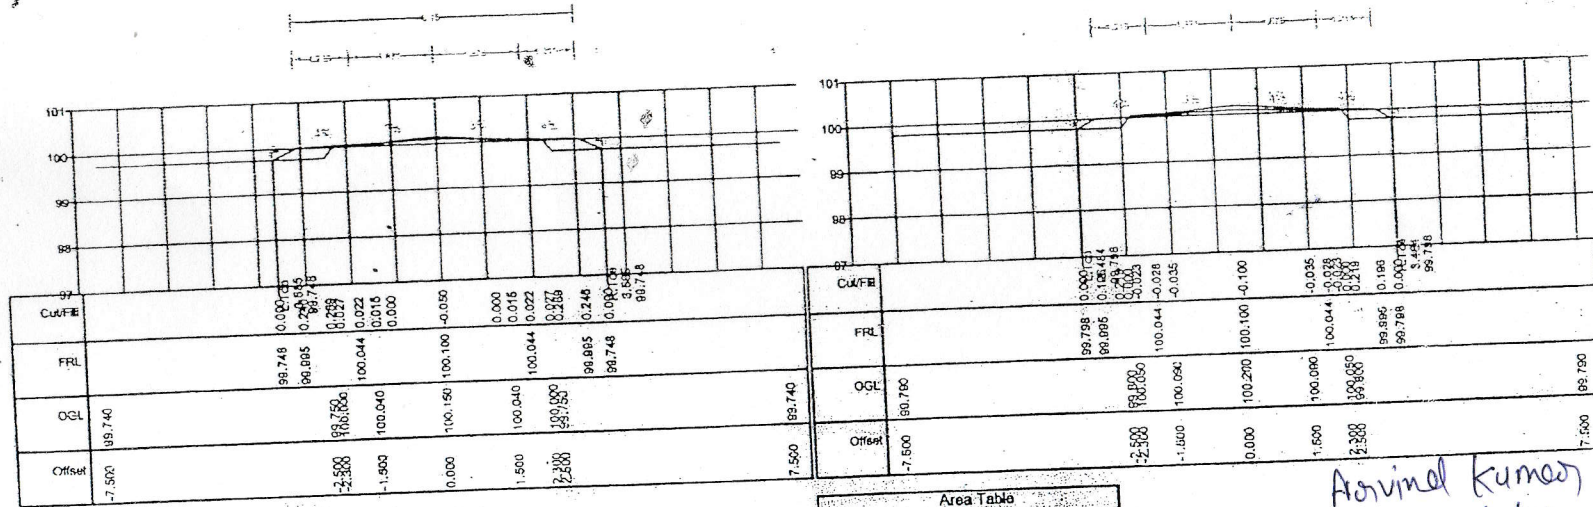

Area Table		
Layer	Cutting	Filling
OGL & FRL	0.058	0.525

Area Table		
Layer	Cutting	Filling
OGL & FRL	0.248	0.352

Arvind Kumar

03/8/21

अवर अभियन्ता
ग्रामीण अभियन्त्रण विभाग
प्रखण्ड, फिरोजाबाद

Cross Section at 1600 to 1750

BASAI MOHAMMADPUR ROAD TO THAR TRILOKI GADI TIWARI VIA MUKHIYA MAHAVIDYALAY

EE RED

FIRCOZABAD

Signature 1

Signature 2

Signature 3