


Surveyed sketch of M/s Sree Suryam Granites over an extent of 7.57 Ha in Compt.No.387,
Allamadugu RF / Beat, Karvetinagar Range of Chittoor East (WL) Division, Chittoor



Scale : 1:25000
DATUM: WGS-84

INDEX

	Road area	0.41 Ha
	Safety Zone area	1.65 Ha
	Dumping area	2.00 Ha
	Mining area	3.51 Ha
	Total area	7.57 Ha

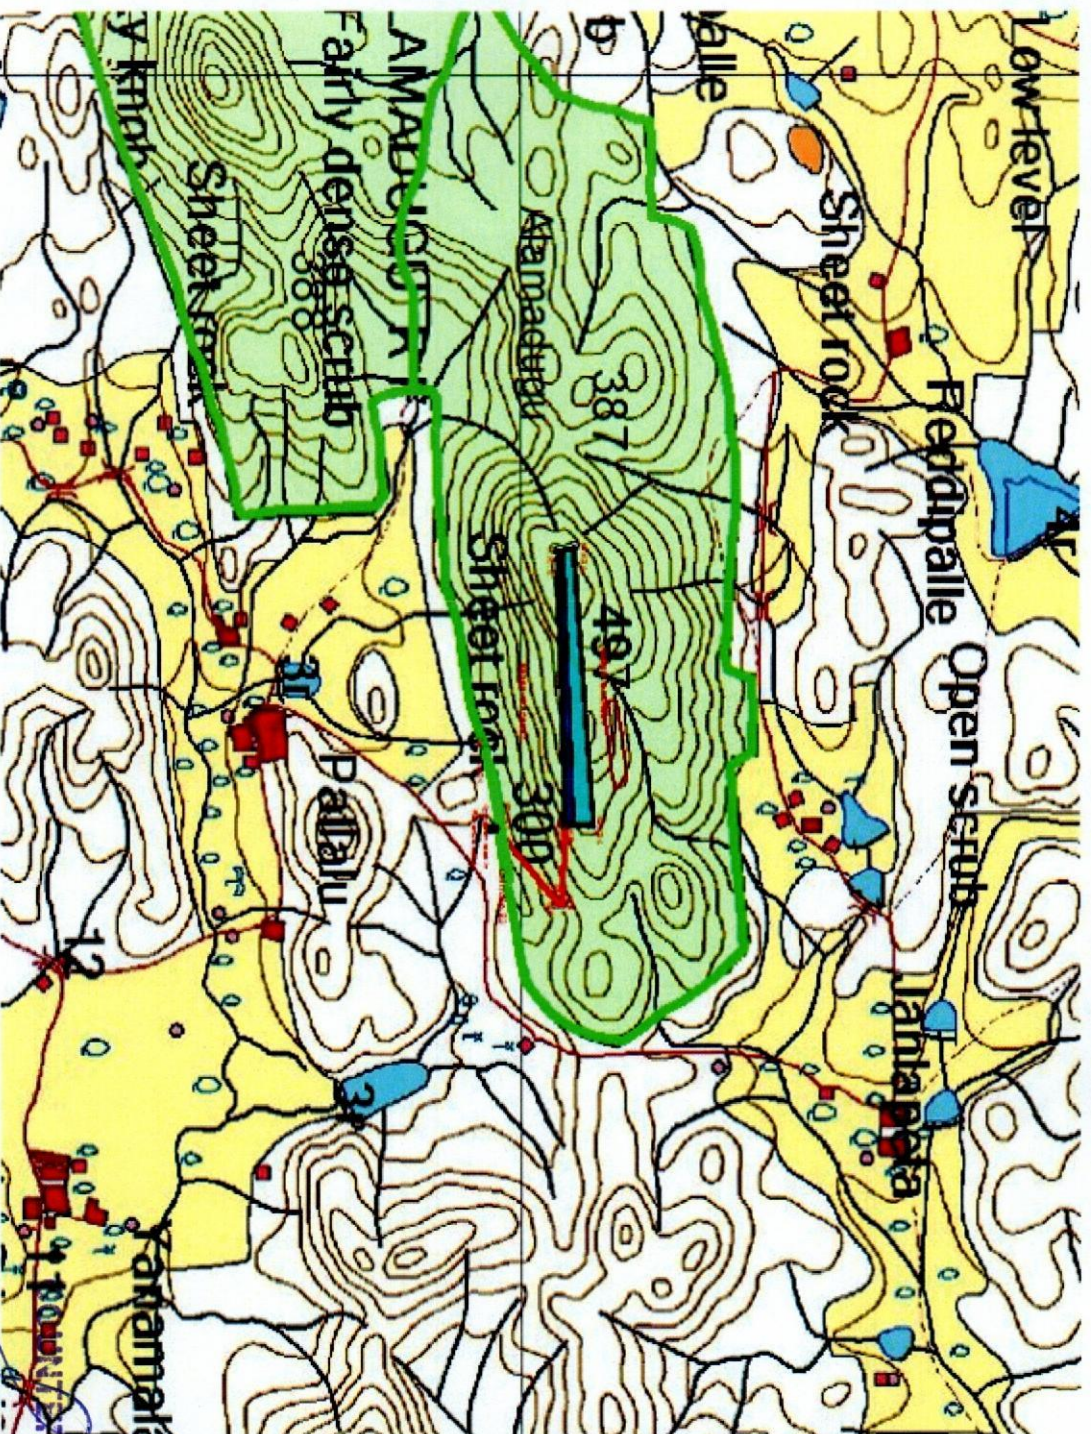

Divisional Forest Officer
Chittoor East (WL) Division, Chittoor
Compt. No.23
Calm. No.24

St.No.	Lat	Long
K6	13.37427	79.31458
K6A	13.37427	79.31464
K5	13.37618	79.31689
K5A	13.37611	79.31694
K5B	13.37625	79.31694
K4	13.37627	79.31453
K4A	13.37631	79.31445
K4B	13.37633	79.31452
K1	13.37607	79.30614
K1A	13.37616	79.30617
K2	13.37660	79.30604
K2A	13.37650	79.30612
K3	13.37716	79.31450
K3A	13.37707	79.31441
K3B	13.37463	79.31614
K3C	13.37393	79.31228

For SREE SURYAM GRANITES

P. Sandhya Devi
PROPRIETOR

Forest Section Officer
Kollagunta.

Forest Range Officer
Karvetinagar.