


KARNATAKA RURAL ROAD DEVELOPMENT AGENCY (KRRDA), CHIKKABALLAPURA - 562 101
(IMPROVEMENT TO THE ROAD CONNECTING FROM PAITHAPALYA TO POLANAYAKANAHALLI Via. KAMASANAHALLI,
PEDDANAGURU IN
BAGEPALLI TALUK, CHIKKABALLAPURA DISTRICT.)

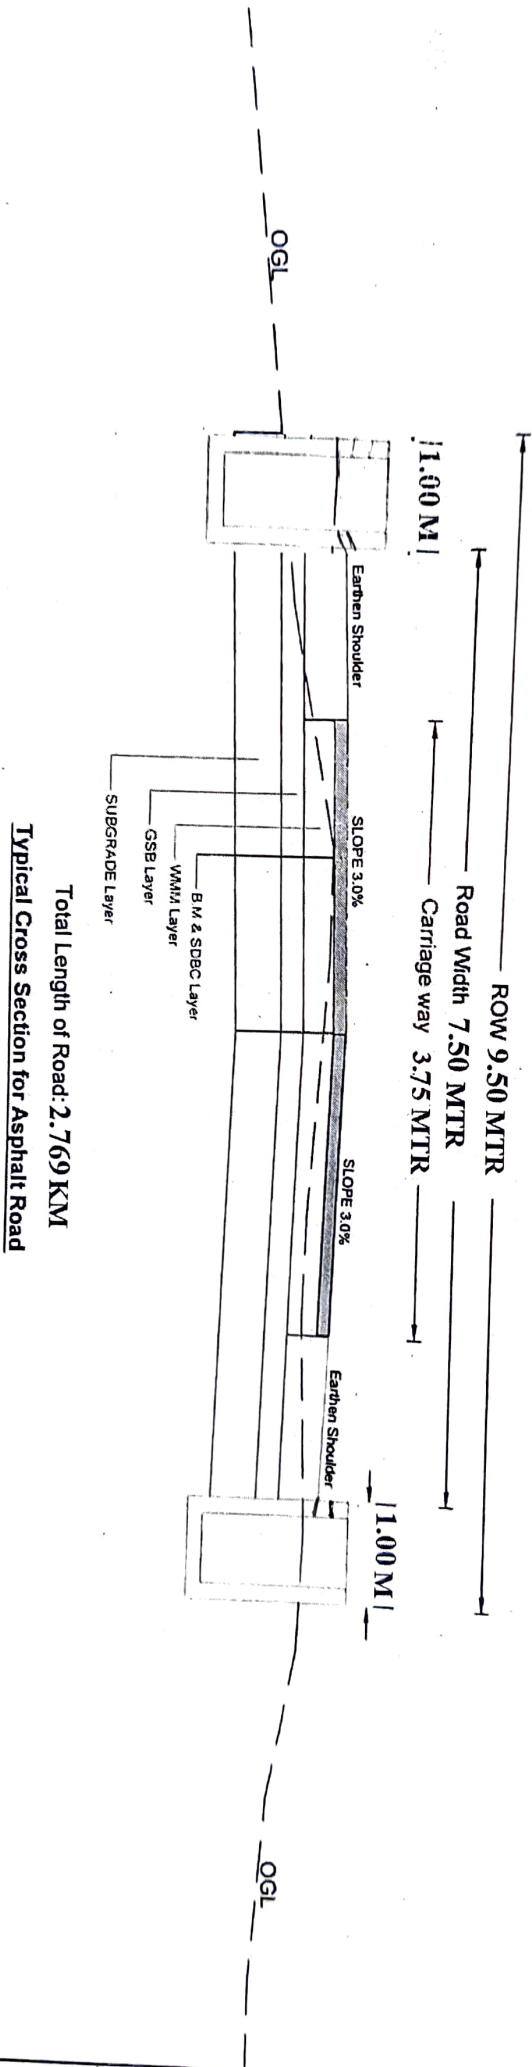

EXECUTIVE ENGINEER
Project Division (PMGSY)
CHIKKABALLAPUR