


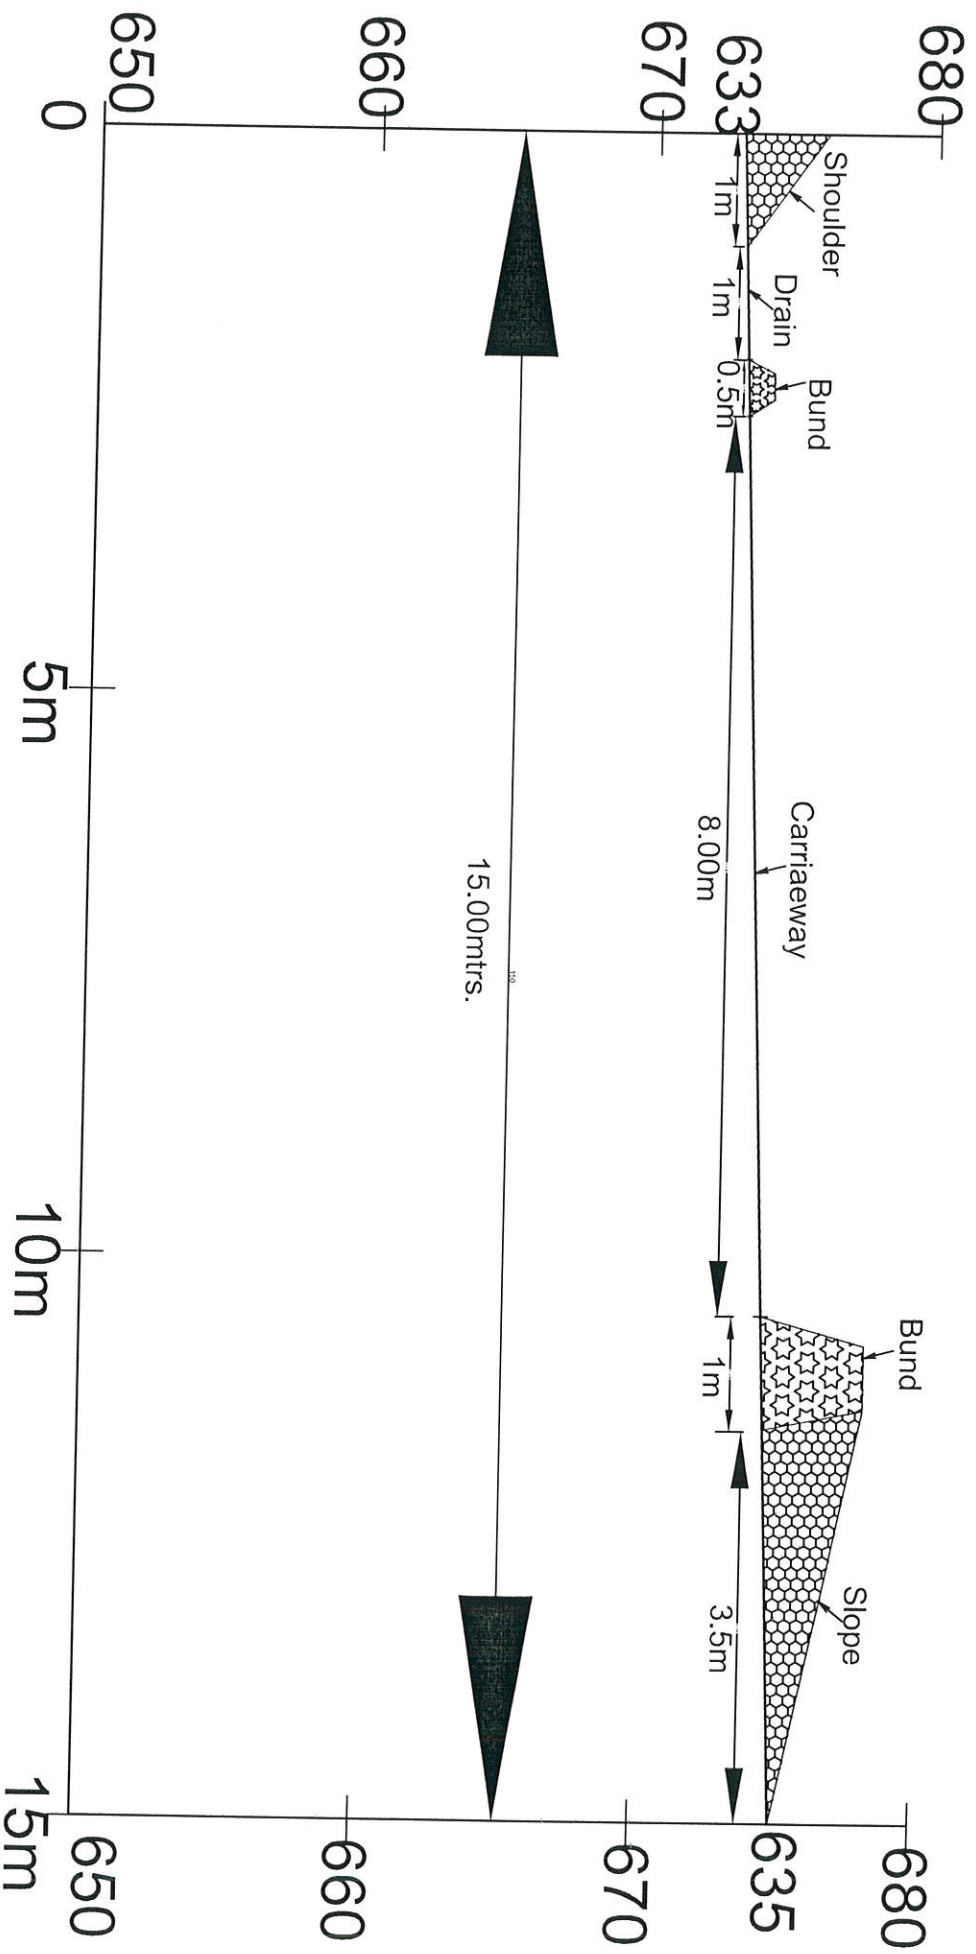

Road Typical Section