

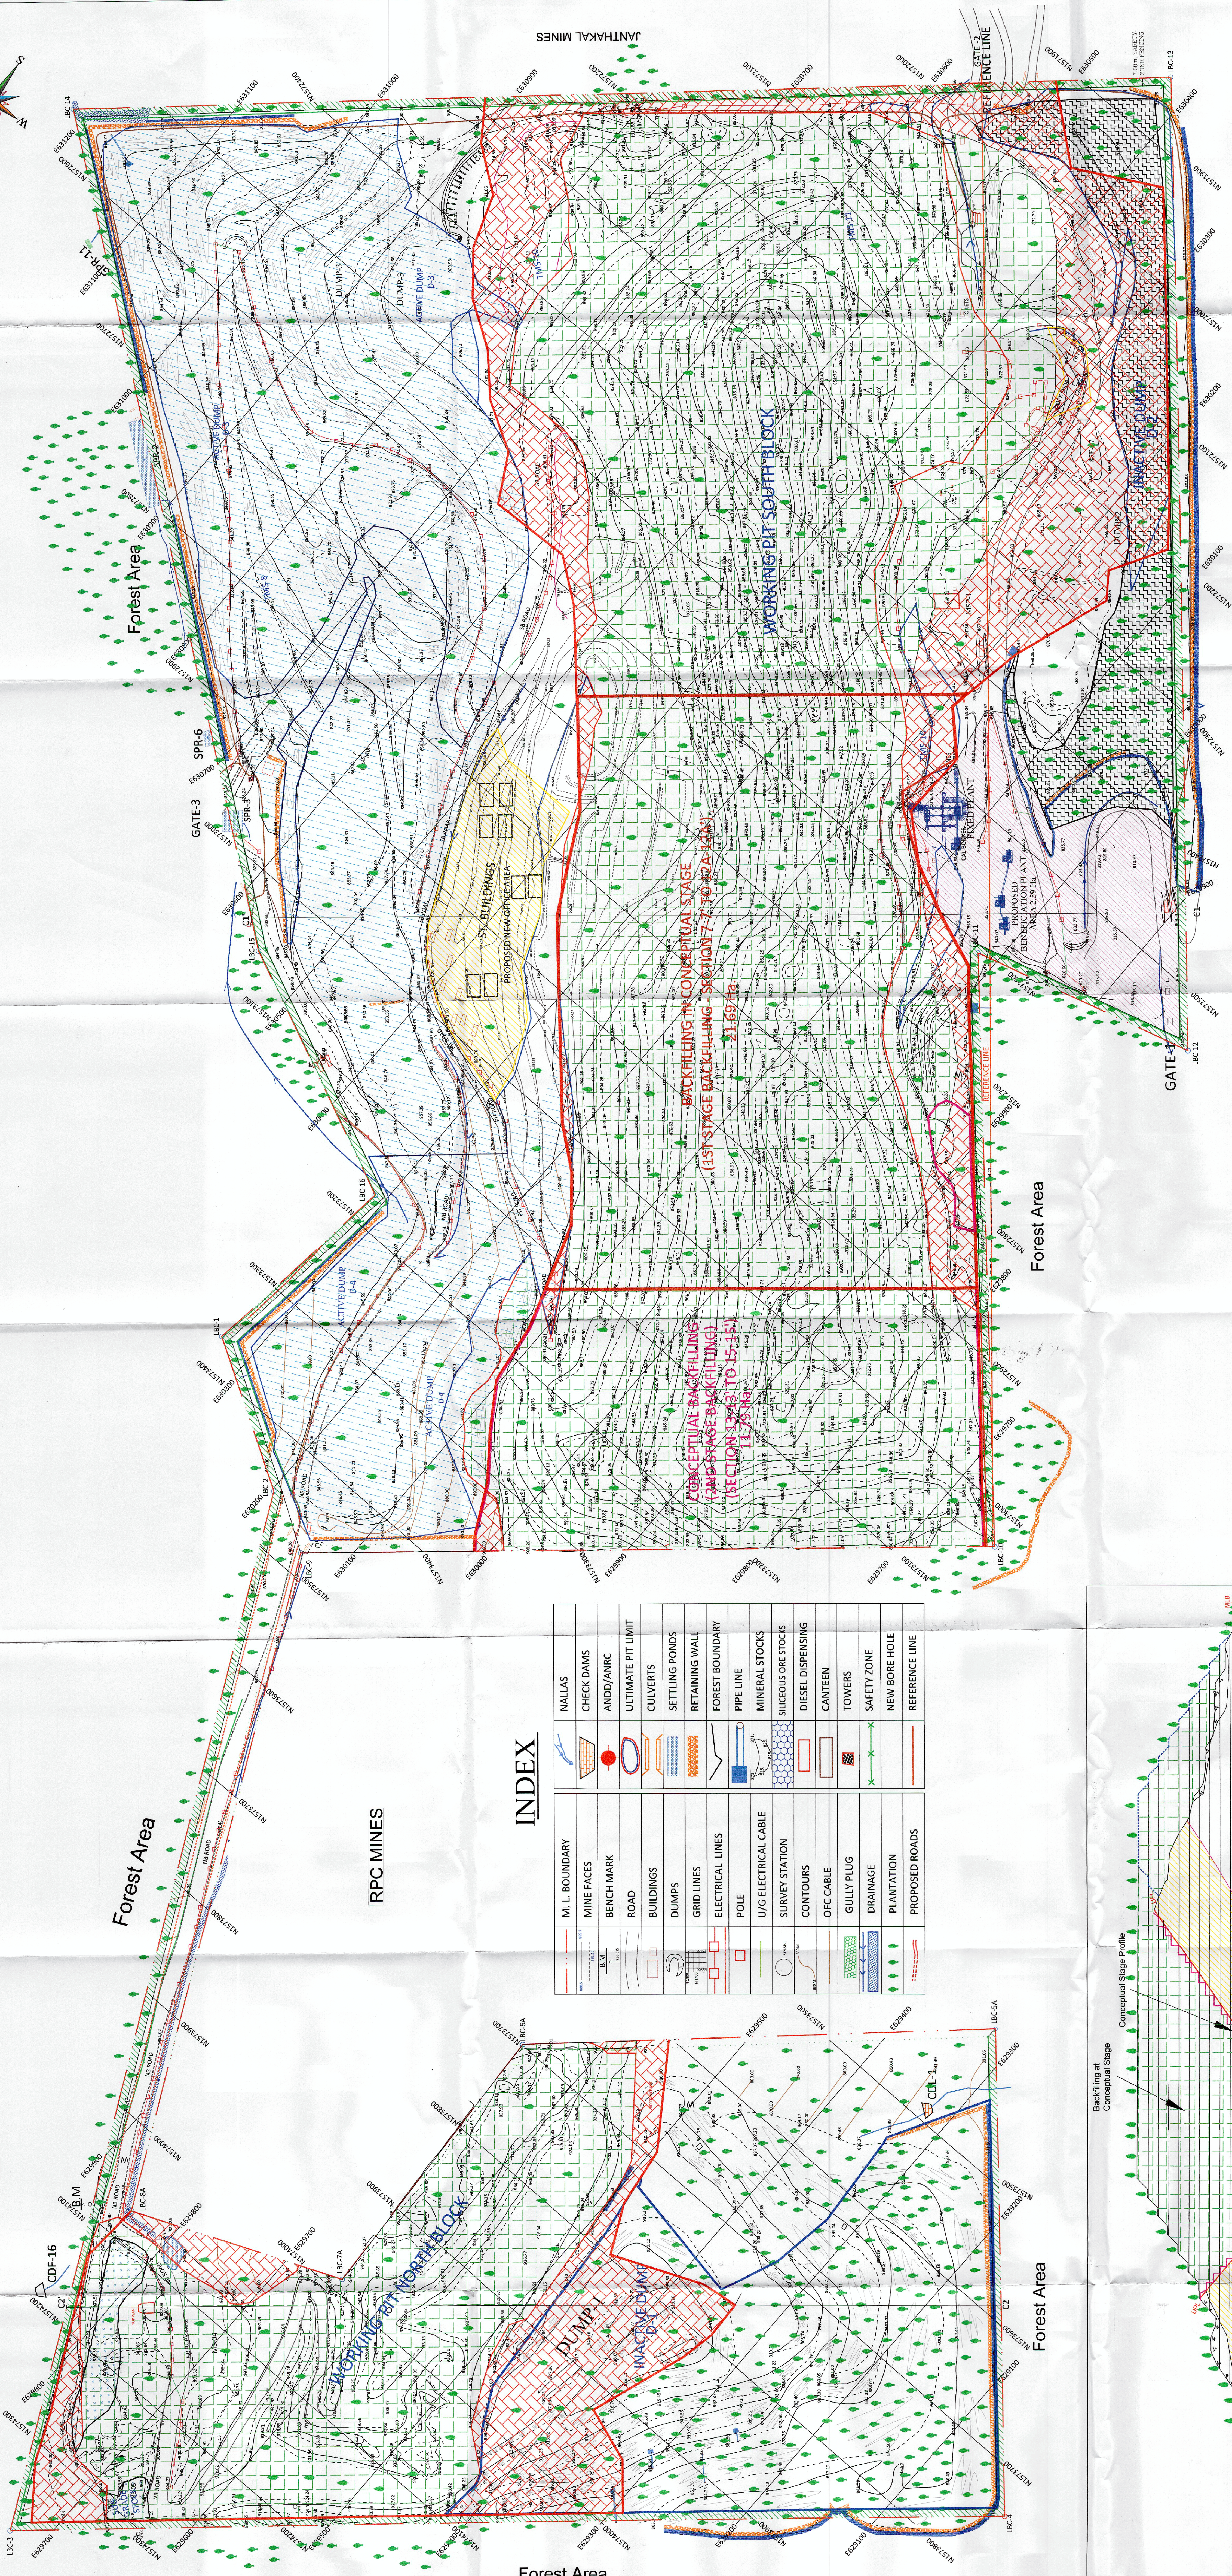


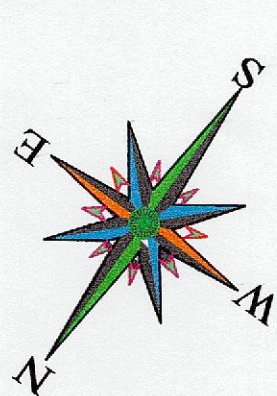

INDEX

M. L. BOUNDARY	NALLAS
MINE FACES	CHECK DAMS
BENCH MARK	AND/ANRC
ROAD	ULTIMATE PIT LIMIT
BUILDINGS	CULVERTS
DUMPS	SETTLING PONDS
GRID LINES	RETAINING WALL
ELECTRICAL LINES	FOREST BOUNDARY
POLE	PIPE LINE
U/G ELECTRICAL CABLE	MINERAL STOCKS
SURVEY STATION	SILICIOUS ORE STOCKS
CONTOURS	DIESEL DISPENSING
OFC CABLE	CANTEEN
GULLY PLUG	TOWERS
DRAINAGE	SAFETY ZONE
PLANTATION	NEW BORE HOLE
PROPOSED ROADS	REFERENCE LINE

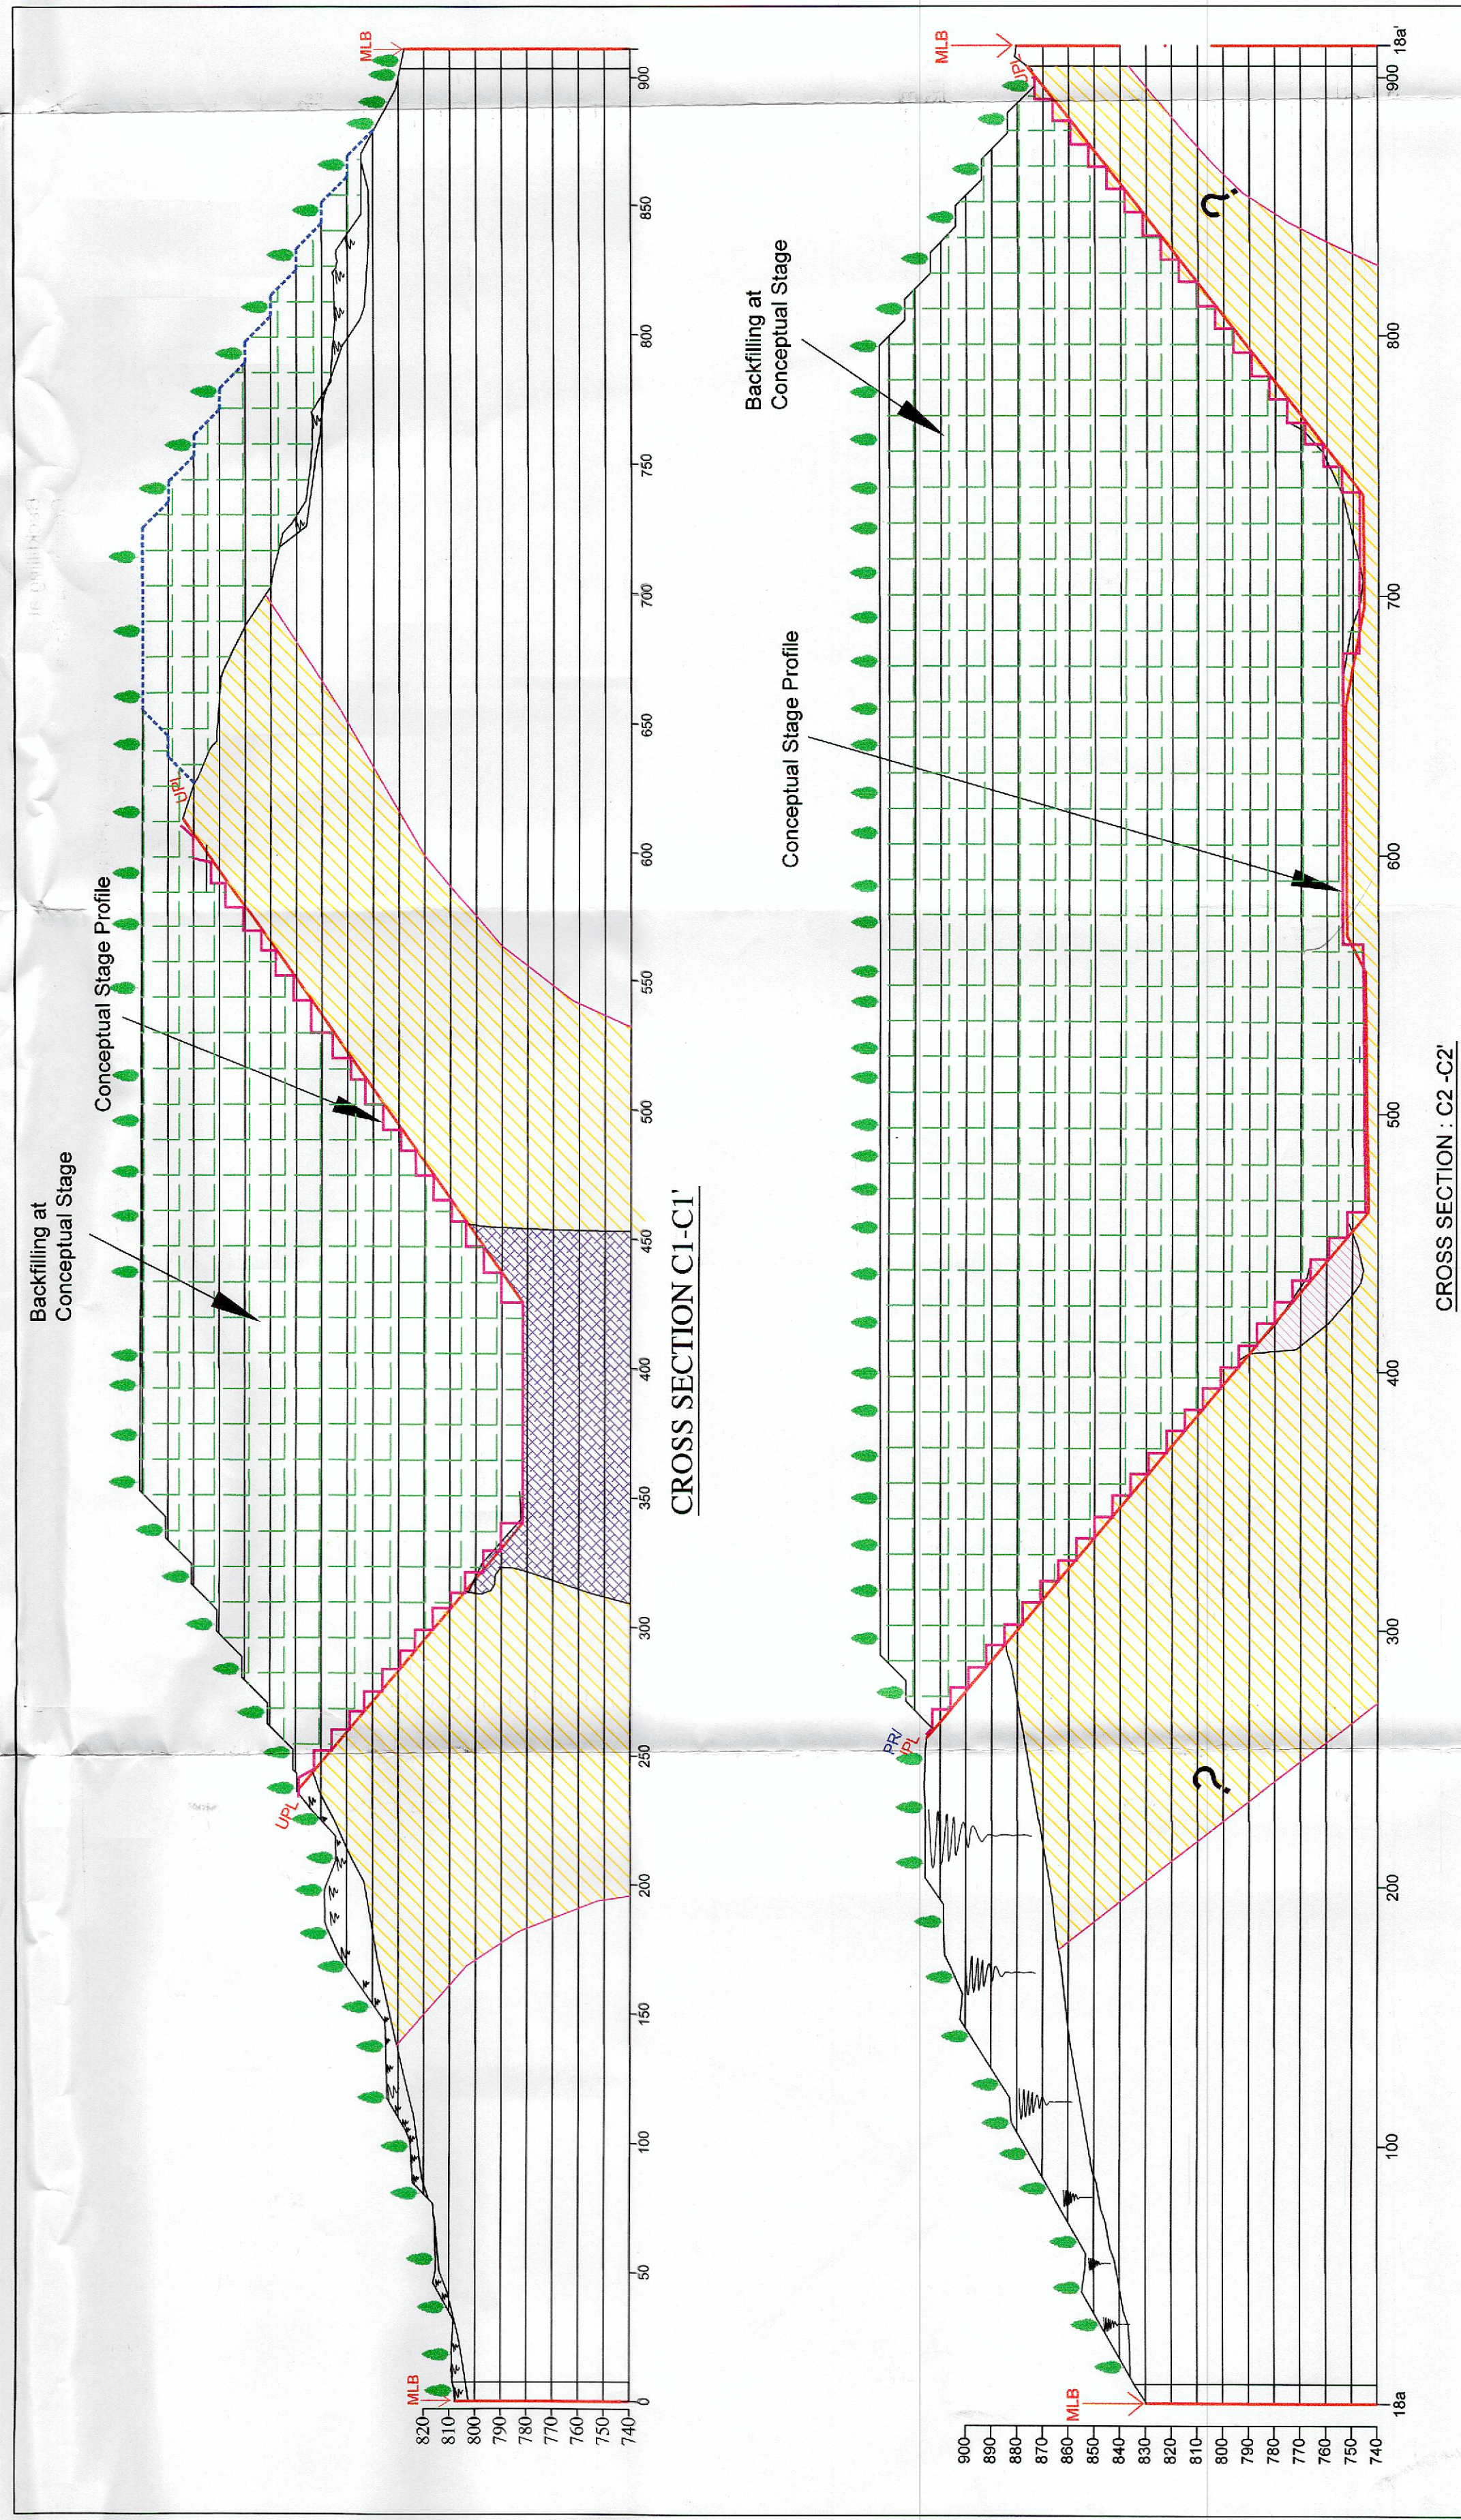

CONCEPTUAL PLAN PERIOD	Area in Ha	RECLAMATION	PLANTATION
MINING	87.77	PARTY BACKFILLING & AFFORESTATION	37.74
DUMPING	37.74	AFFORESTATION	04.99
MINERAL STOCK	04.99	MAINTAINED FOR MONITORING PURPOSE	05.54
STATUTORY BUILDINGS	05.54	MAINTAINED FOR MONITORING PURPOSE	01.68
ROAD	01.68	AFFORESTATION	23.24
7.5 SAFETY ZONE	05.03	MAINTENANCE	
AFFORESTATION	23.24		
TOTAL	160.59		


CURRENT PLAN LAND USE	Area in Ha
MINING	79.50
DUMPING	45.15
MINERAL STOCK SCORPANT & MINERAL STOCK (Including 2.59 Ha Backfilling Point)	04.99
STATUTORY BUILDINGS	00.79
ROAD	11.37
7.5 SAFETY ZONE	05.03
AFFORESTATION (EASTING)	23.24
TOTAL	160.59

EXISTING LAND USE	Area in Ha
MINING	64.68
DUMPING	40.25
MINERAL STOCK WITH SCORPANT	05.31
STATUTORY BUILDINGS	03.80
SUBGRADE MINERAL STOCK	05.50
ROAD	16.86
7.5 SAFETY ZONE	05.03
AFFORESTATION (EASTING)	23.24
TOTAL	160.59

*Part of existing area will be covered under Mining area

*Part of existing area will be covered under Mining area and Dumping area

TITLE	CONCEPTUAL PLAN & SECTION	DATE NO. 01/06
LESSEE	M/s. VEDANTA LTD. BHEEMASAMUDRA	
PROJECT	MODIFICATION TO THE APPROVED MINING & LAYOUT OF MINING PLAN OF M/s. VEDANTA LTD. BHEEMASAMUDRA	
M. NO. - 2877	PERIOD - 2019-19 TO 2021-22	
M. AREA - 160.59	SCALE - 1 : 2000	
VILLAGE - MEGALAHALLI & OTHERS	TALUK - HOAKERE	
DISTRICT - CHITRADURGA	STATE - KARNATAKA	
This is certified that this plan is correct to the best of our knowledge and belief and is a true and correct representation of the same as approved by the Government.		
PATRABHAI S. K. (QUALIFIED PERSON)		RAJESH K. S. (QUALIFIED PERSON)

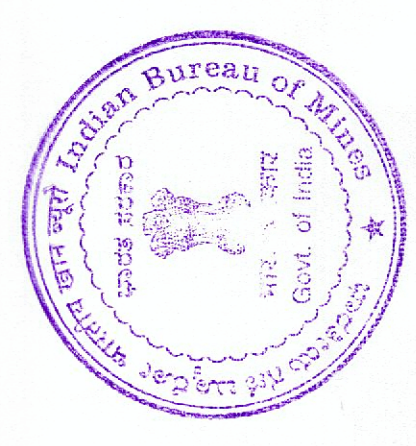

Forest Area

Forest Area

Forest Area