

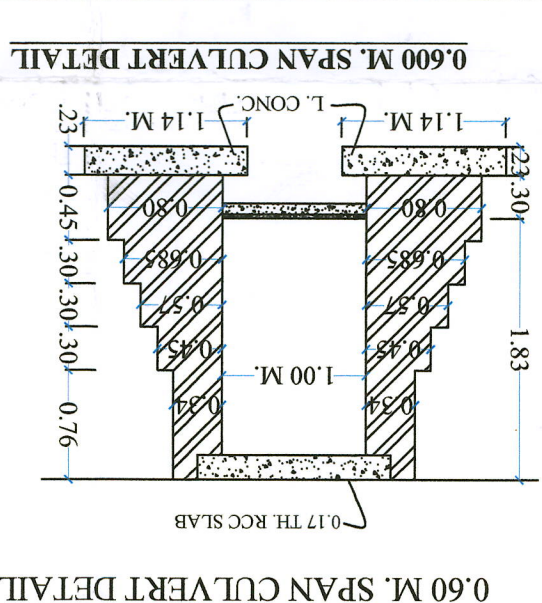
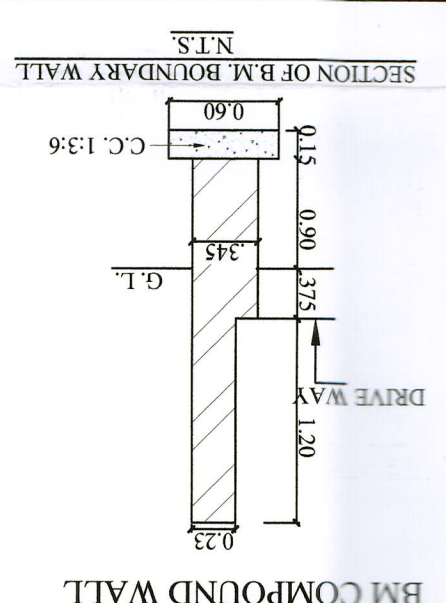


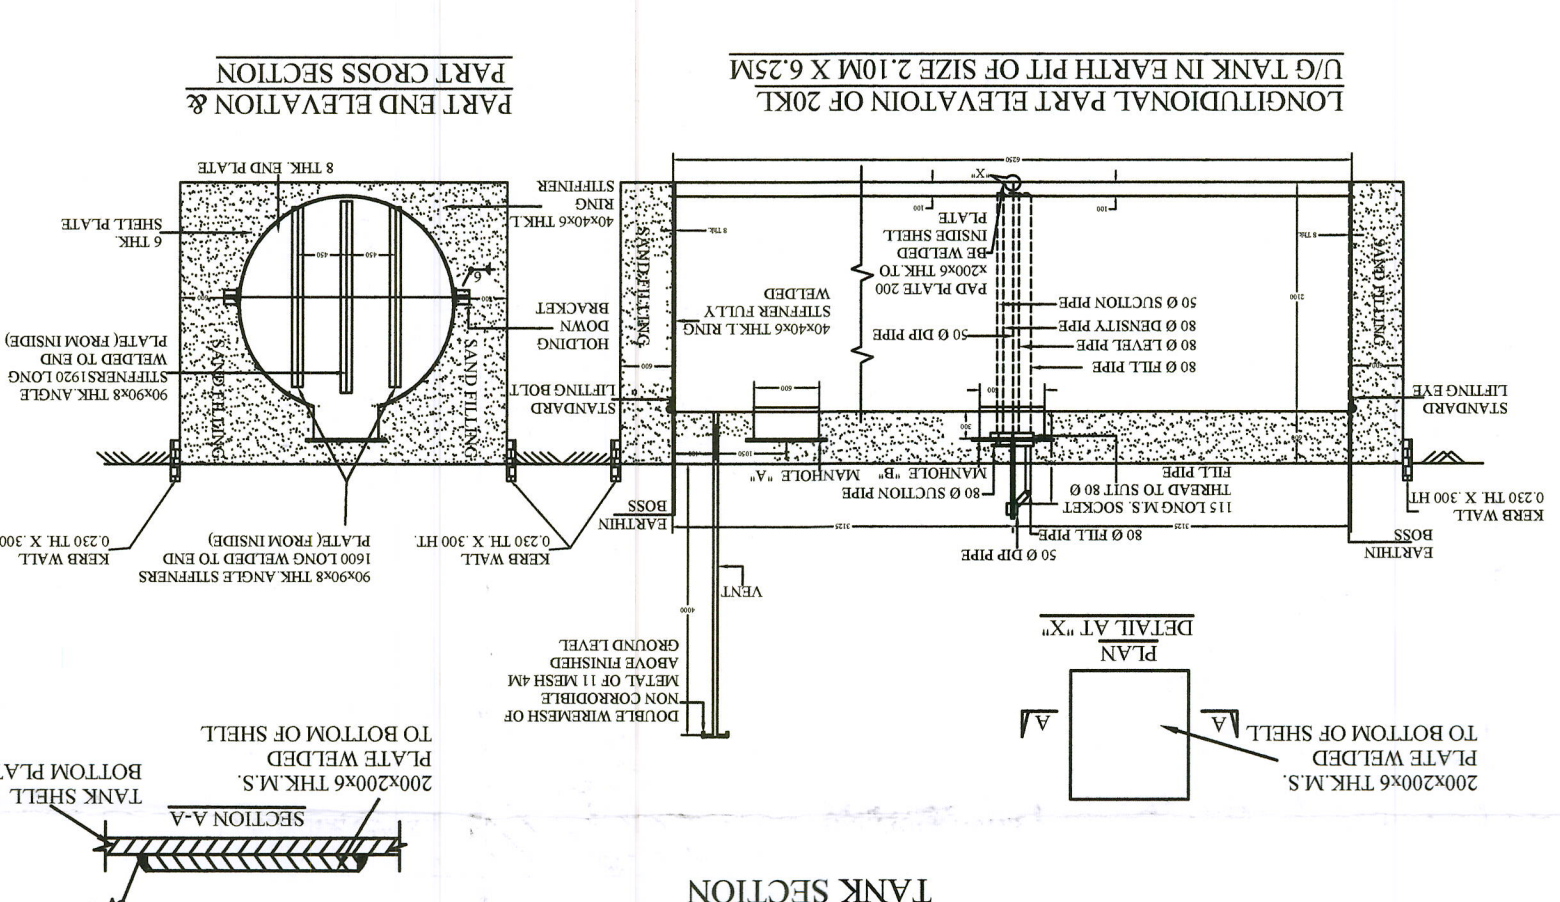

1. CERTIFIED THAT UNDERGROUND MS TASKS SHALL BE FARMGATED AND INSTALLED AS APPROVED BY CCOE NAGPUR, WIDE LETTER NO. P-6 (G) 51 DATED 23.07.2017.

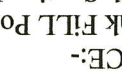

REFERENCE:- F : Tank FILL Point S : Tank Suction Point V : Tank Vent Point D : Tank Dip Point EXP : Extended Fill Pipe SAP : Extended Vent Pipe DAP : Double Arm Pole	DRG. NO. JD/RO/RO/SANDHWAL	DATE : 07.06.2021	BY JASVINDER SINGH	APPROVED BY  JASVINDER SINGH
---	-----------------------------------	--------------------------	--	--

1. The electric charging points shall be installed outside the extent of hazardous area at the subject service as defined in Fourth Schedule, Article C of the Petroleum Rules 2007 and as marked in the drawing.
2. Sufficient space shall be provided for easy manuevering of vehicles in case of emergency and the vehicles shall always be parked in drive on position as all the times.
3. Adequate fire fighting facilities shall be provided at the electric Charging Points.

LAYOUT PLAN
SCALE-200

TO MAUSAR <<<
KATCHA BERM

KATCHA BERM
TO HAMPUR >>>

RIGHT OF WAY

LEFT FOR FUTURE ROAD WIDENING

NO SMOKING SIGNAGE

1.20M HIGH BM

COMPUND WALL

MS STRUCTURAL CANOPY SIZE 12X14.20X6M

FIRE BUCKET

AIR INFLATOR

DC FAST EYV CHARGER

SIZE 0.341X0.55M

ISOLATION TRANSFORMER

DPS BOARD 1.5M ABOVE FROM GROUND LEVEL

ELECTRICAL PANEL WITH CANOPY

40 MM Ø VENT PIPES 4.00M ABOVE GROUND LEVEL & 4.00 CLEAR ALL AROUND

1230 KL U/G HSD C/A TANK IN EARTH PIT (SIZE 6.250M LONG 2.10M Ø) AS PER DRG. APP. CCE NAGPUR WATERWAY SAND

80 Ø FILL PIPE 3.65 M CLEAR ALL AROUND

1.20M HIGH BM

COMPUND WALL

SAND BUCKET FILLED

WIDE HIS LETTER NO. -P-6 (3) 51 DT. 23-1-2007

6.250M LONG 2.10M Ø) AS PER DRG. APP. CCE NAGPUR

AREA N. V. FOREST COVERED AREA






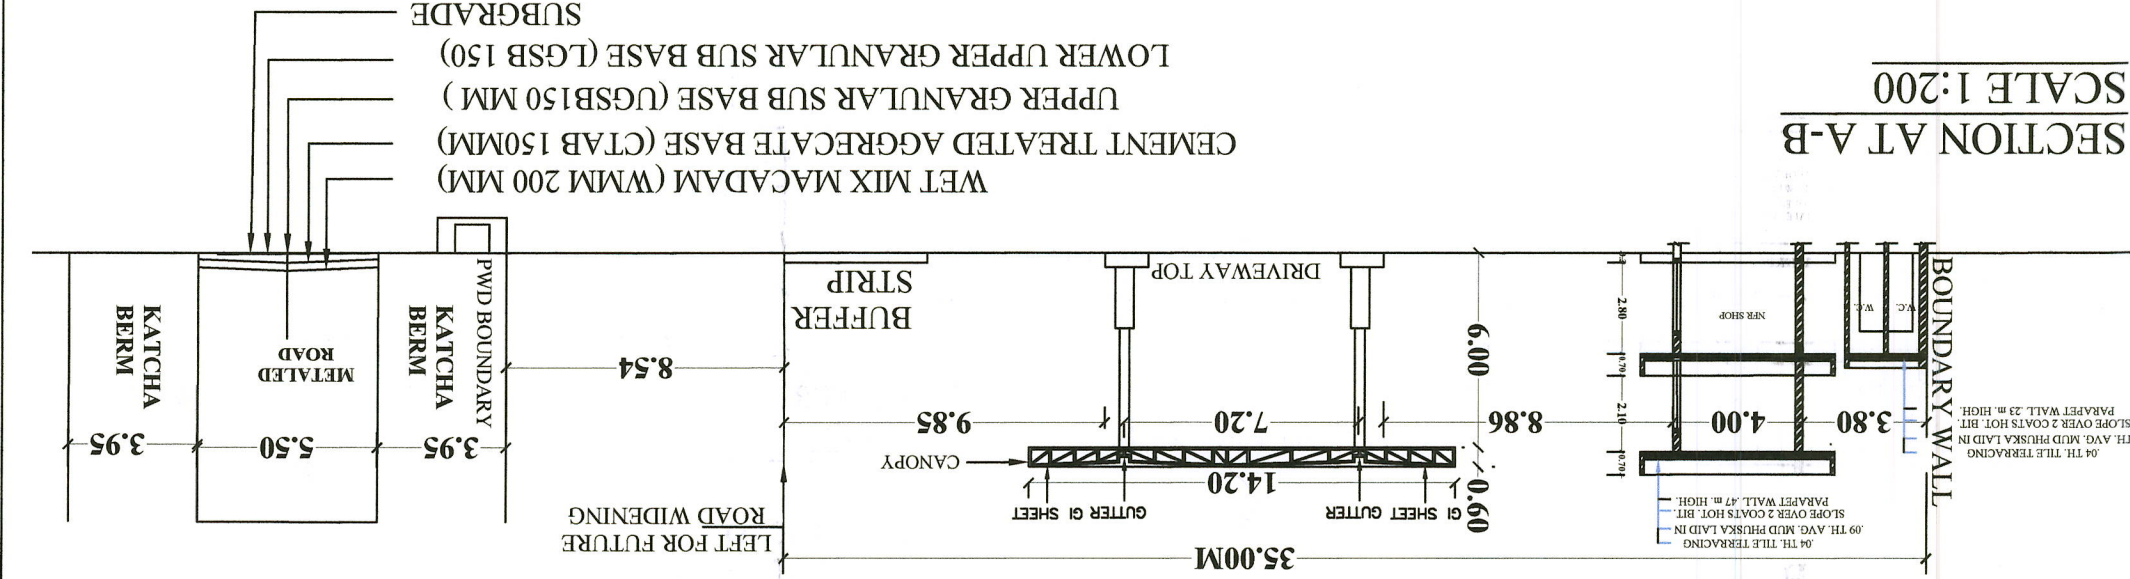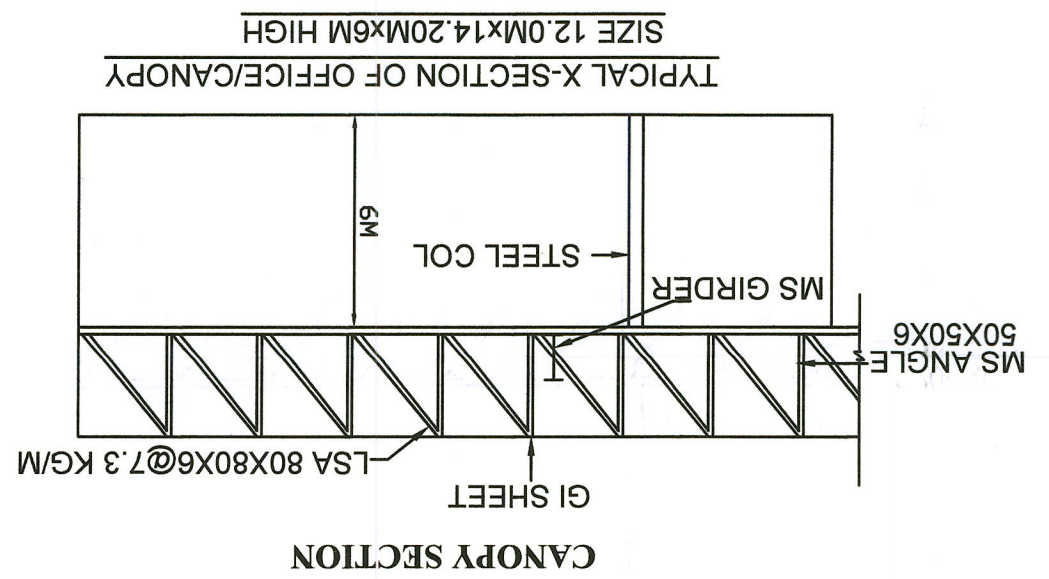[illegible]

1. CCE NAGPUR APPROVED IN PRINCIPAL	
—	LVC CABLE UNDER TRENCH
☒	BOSS
	F.C.C.
	HECTRONIC GAUGE
	PROBE
	DENSITY METER
	TA/6/THERMAL READER

AUTOMATION LEGEND:—

1. CCE NAGPUR APPROVED IN THE PRINCIPAL
ARRANGEMENT FOR PROVIDING
SYSTEM AT R/O VIDE THEIR
LETTER NO. P-6(3)/68 DTD
26-12-2005 WITH THIRD PARTY
INSTRUCTION /
CERTIFICATION.

CERTIFICATION.

INDIAN OIL CORPORATION
MARKETING DIVISION, JALPA
DIVISION OFFICE, JALPA

SITE/LAYOUT PLAN FOR LOCAL ROADS ON HAJIPUR - MAUSAK ROAD,
AT VILLAGE SANDHWAL, TEHSIL HAJIPUR, DISTT. HOSHIAARPUR (PUNJAB)

REFERENCE:-
F : Tank FILL Point
S : Tank Suction Point
V : Tank Vent Point
D : Tank Dip Point
EFP : Extended Fill Pipe
EVP : Extended Vent Pipe
SAP : Single Arm Pole
DAP : Double Arm Pole

Sub. Divisional Engineer
Constn. Sub. Divn.
PWD B. & R. Mukerian

NORTH

[Signature]

11.07.19

(Date)

(Name)

APPROVED BY

800 444 000