
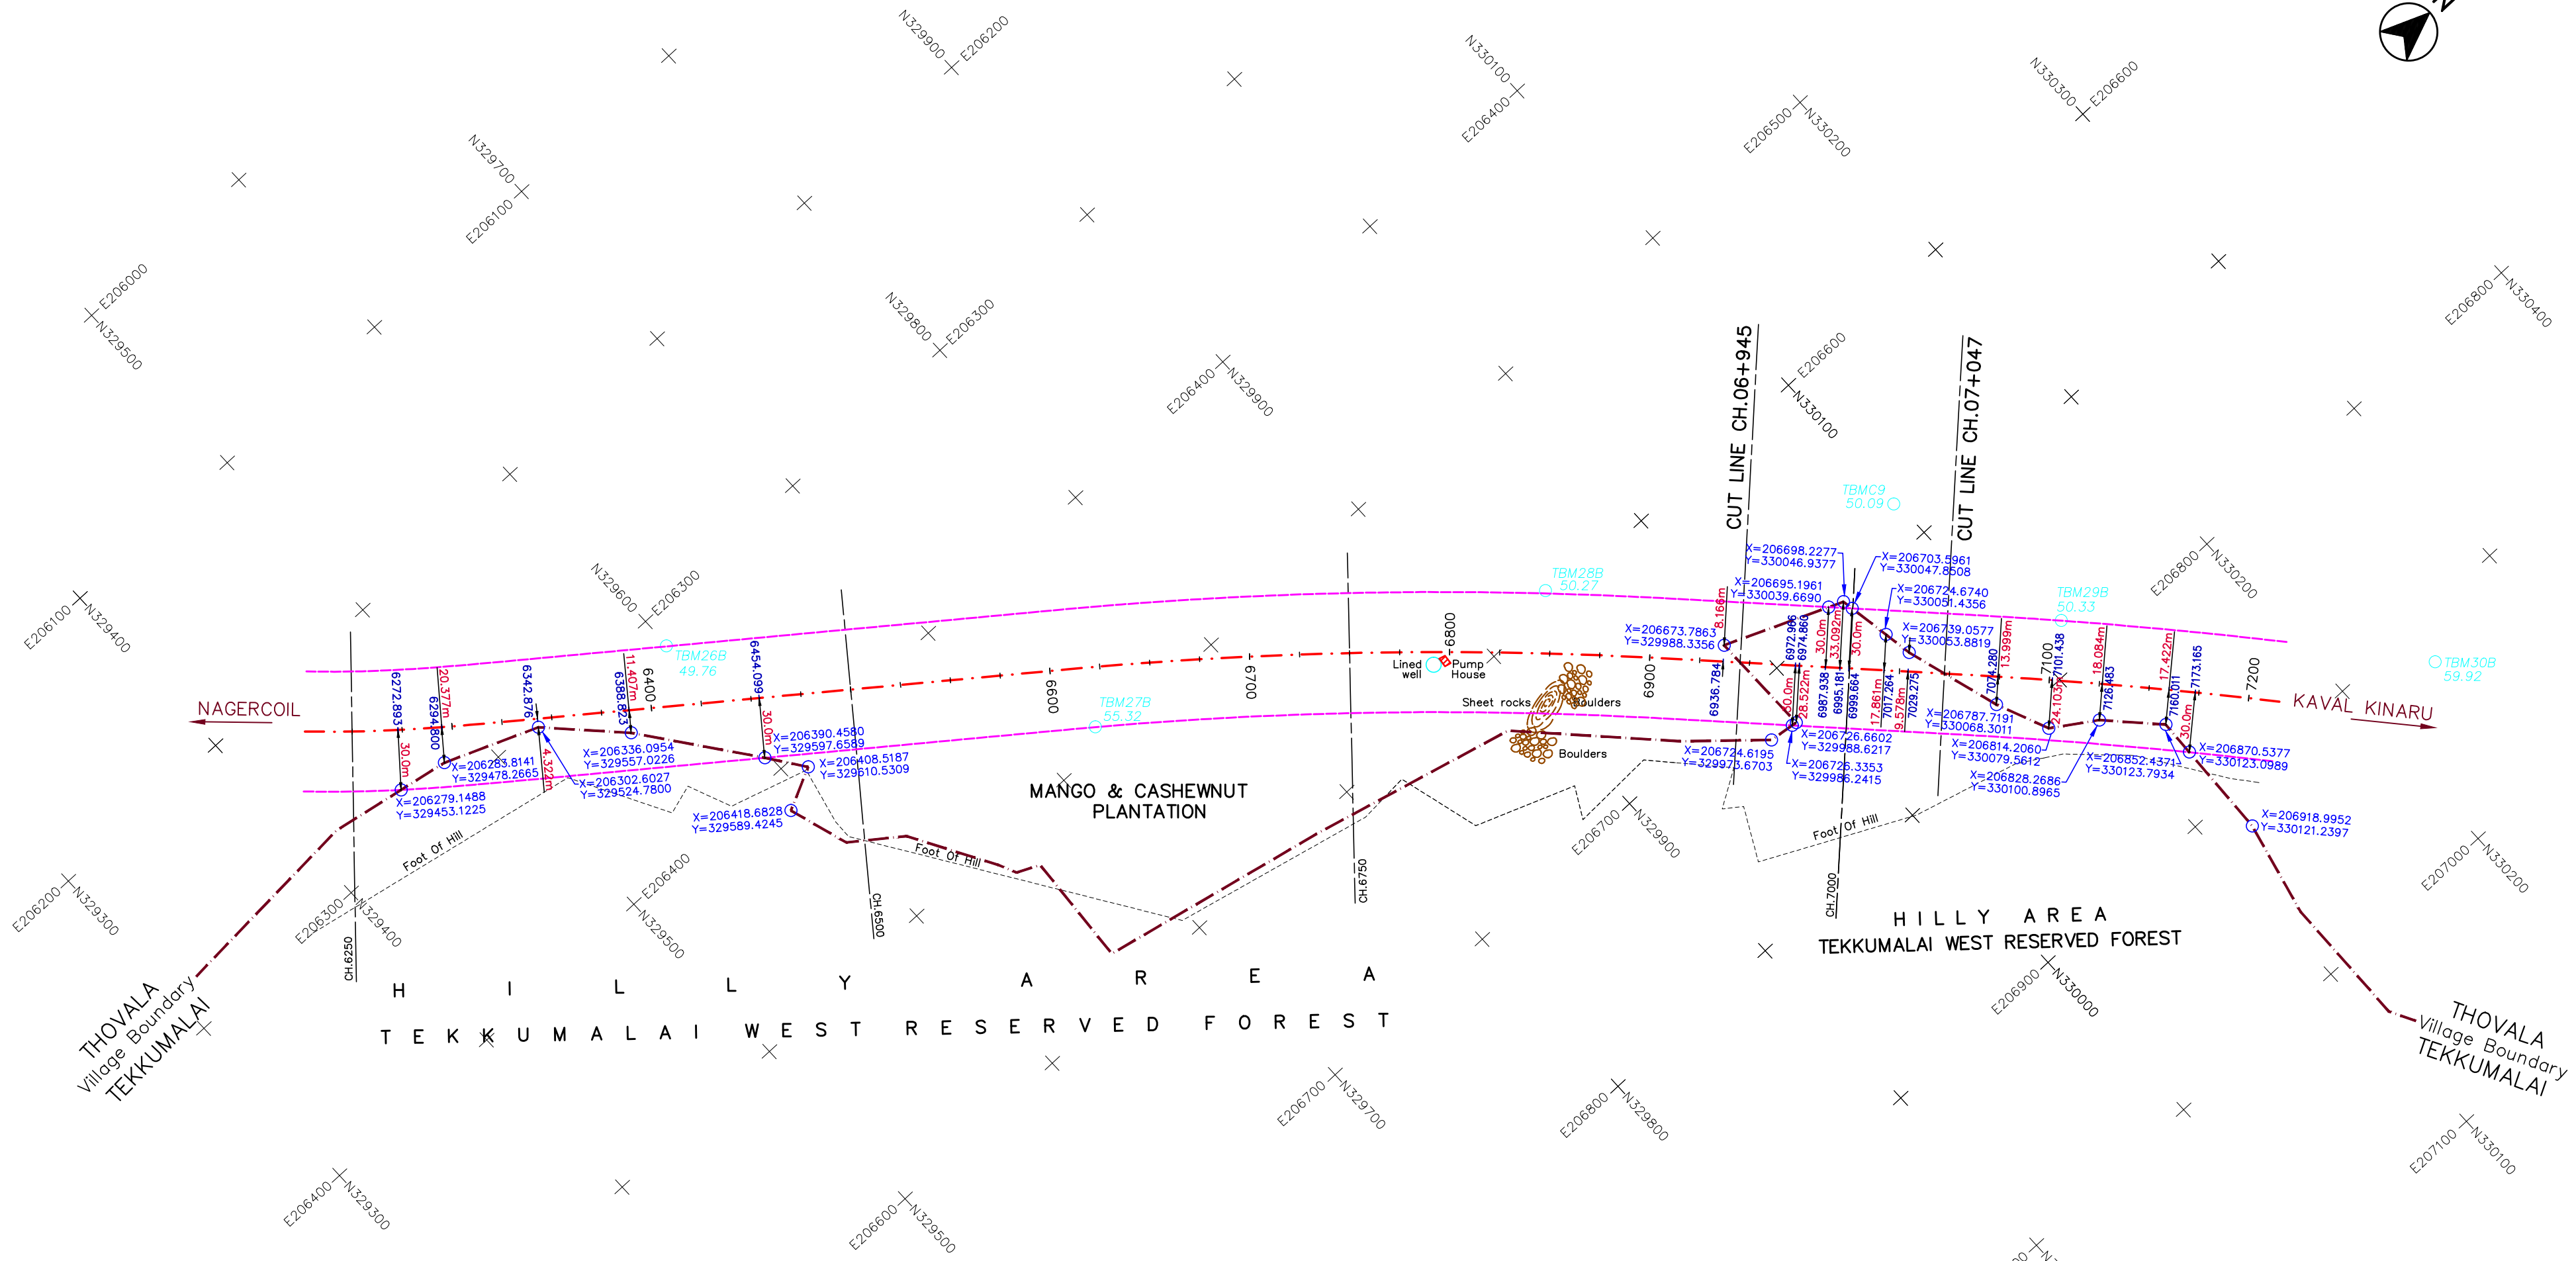


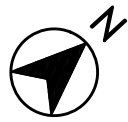

LEGEND

286

SURVEY NO. WITH LIMIT

SUB DIVISION OF SURVEY LIMIT

CL OF EXISTING ROAD

EXISTING ROW OF ROAD

CL OF PROPOSED ROAD

PROPOSED ROW

CH.55200

DESIGN CHAINAGE (M)

EXISTING MONUMENTS

PROPOSED MONUMENTS

1	08.02.08	REVISED AS PER ALIGNMENT			
0	26.09.05	ISSUED FOR LAND ACQUISITION			
No	DATE	REVISIONS	BY	CHKD	APPD
VILLAGE : TEKKUMALAI			TALUK : THOVALA		
DISTRICT : KANYAKUMARI			STATE : TAMIL NADU		
CHECKED BY	SECON	NAVEEN KUMAR	SCALE : 1:2500	REV	
DATE	CA		SHEET : 1 OF 1	1	

STATE : **KERALA & TAMIL NADU**

ROAD NAME : **NH-47 TRIVANDRUM TO KANYAKUMARI (KM 00/00 TO 96/714)**
NH-47B NAGERCOIL TO KAVALKINARU (KM 0/00 TO 16/376)

SECTION : **PACKAGE-II**
KARODE, KERALA BORDER TO KANYAKUMARI (KM 43/00 TO 96/714)
NAGERCOIL TO KAVALKINARU (KM 0/00 TO 16/376)

NATIONAL HIGHWAYS AUTHORITY OF INDIA

SECON PVT LTD.

PLOT NO:147, 7B ROAD, EPIP, WHITEFIELD

BANGALORE-560 066

Website: <http://www.secon.in>

LAND ACQUISITION PLAN

KM 06/945 TO 07/047

DRG.NO. : **NH47BIII-70-O-005**