


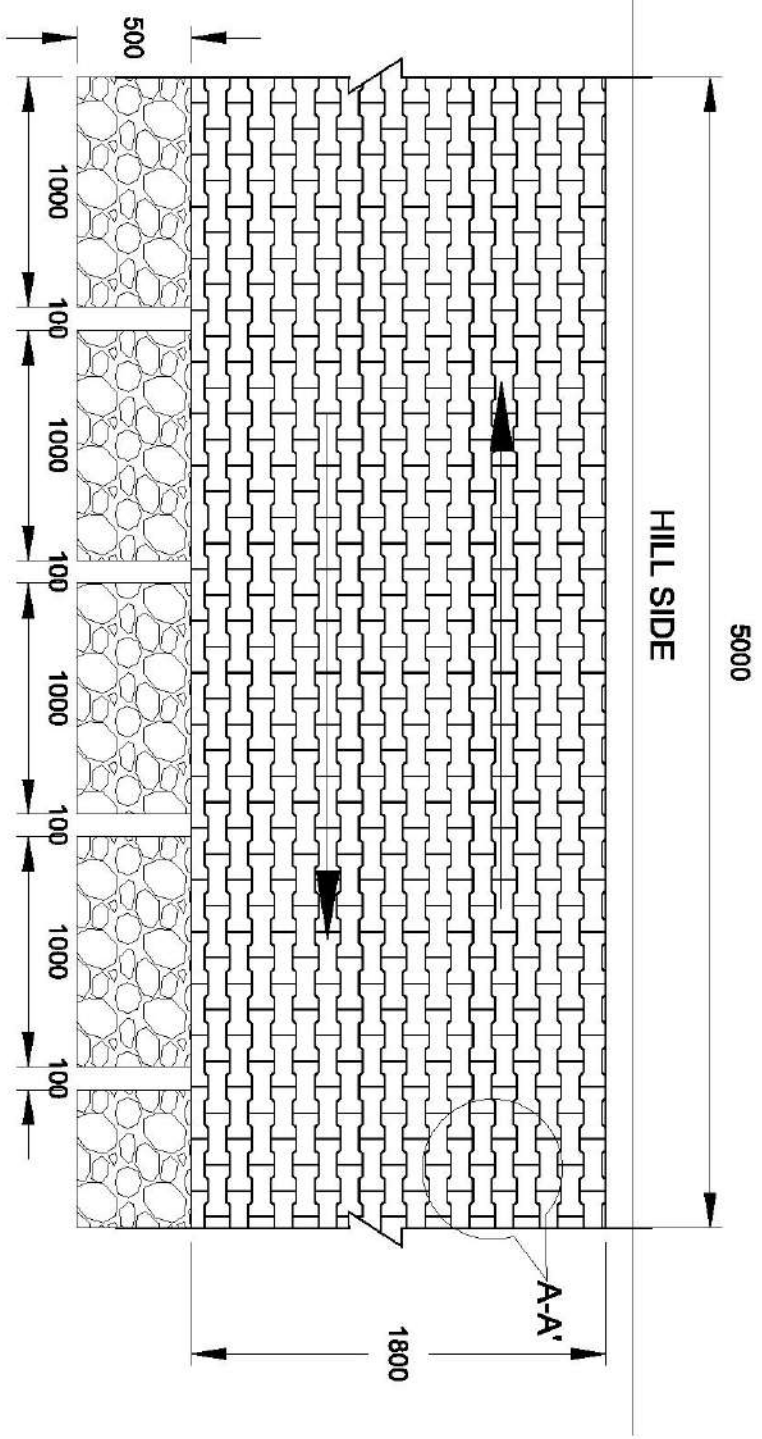

PLAN

