



SIUL-IV SMALL HYDRO ELECTRIC PROJECT

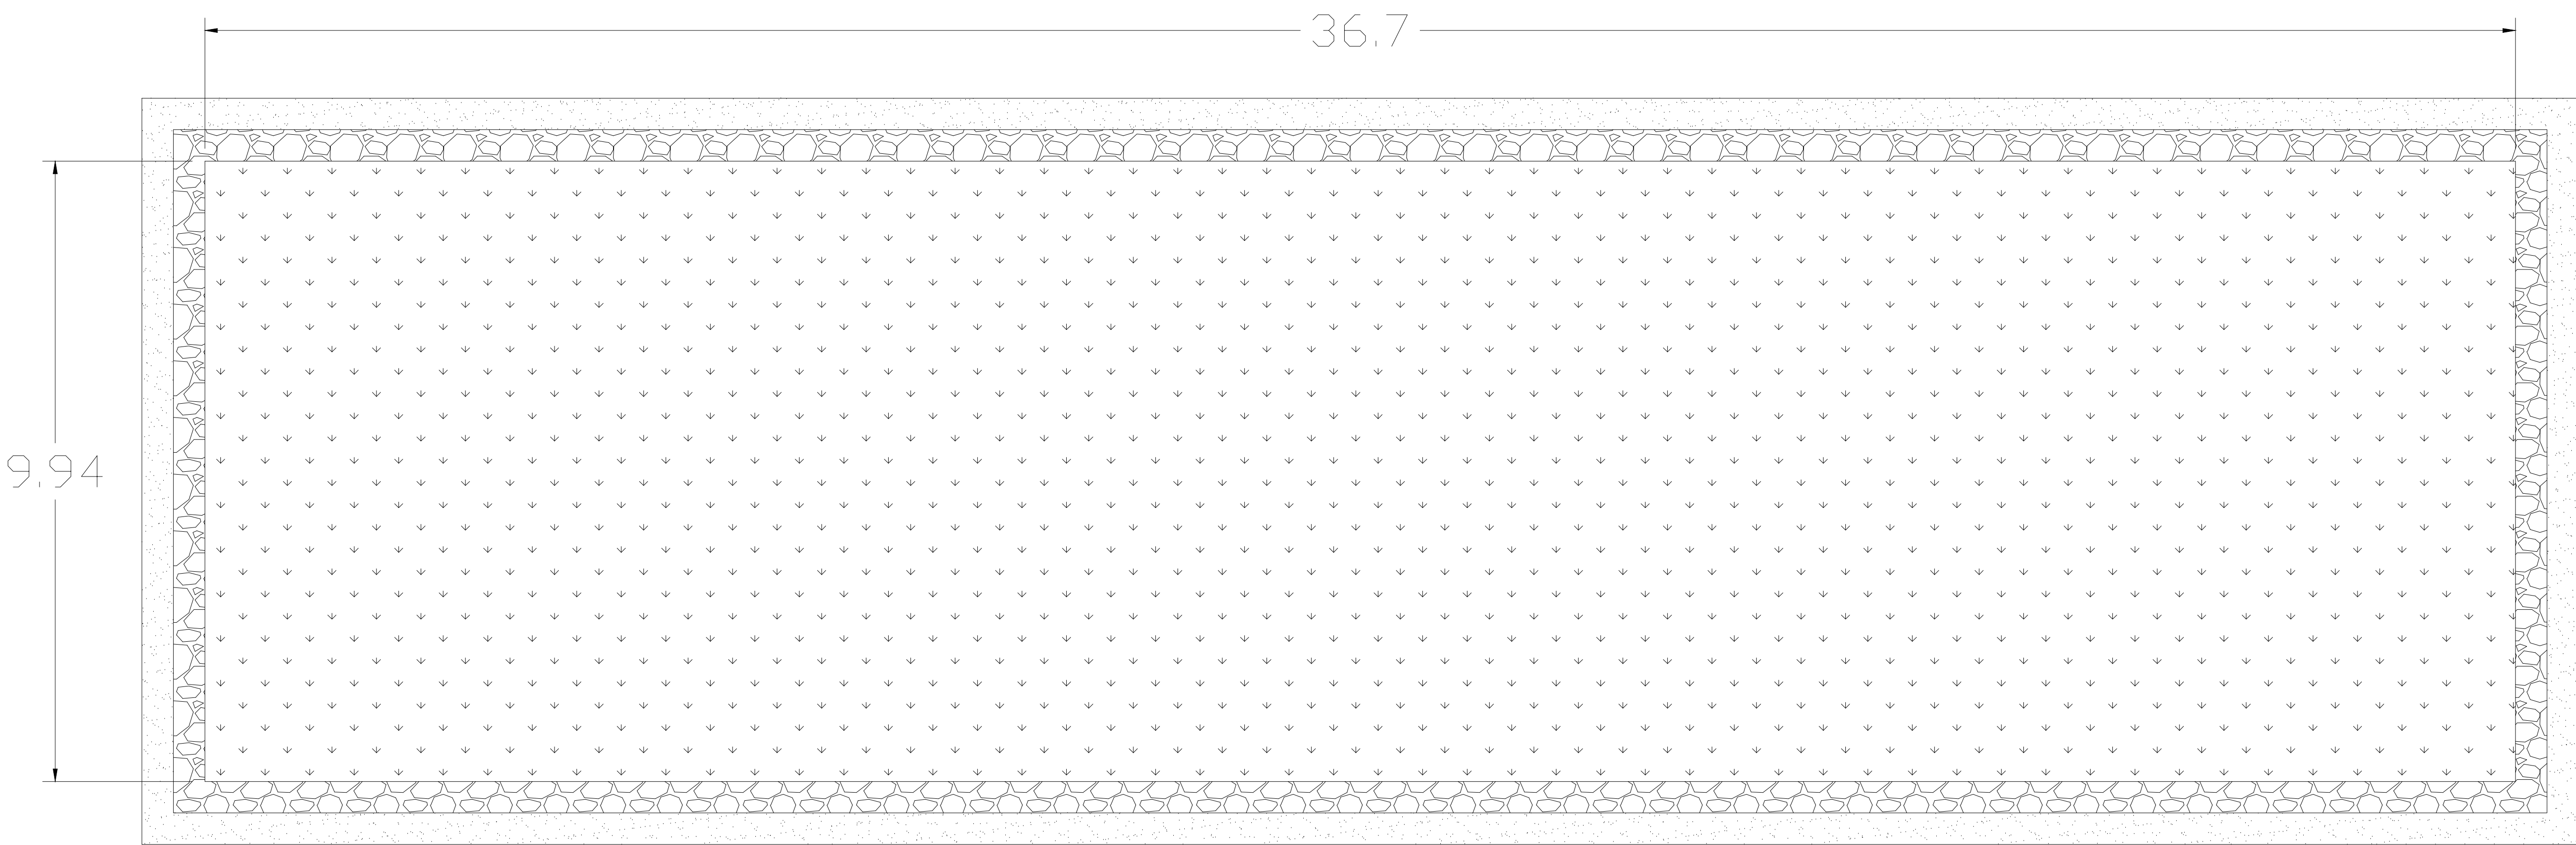


Plan

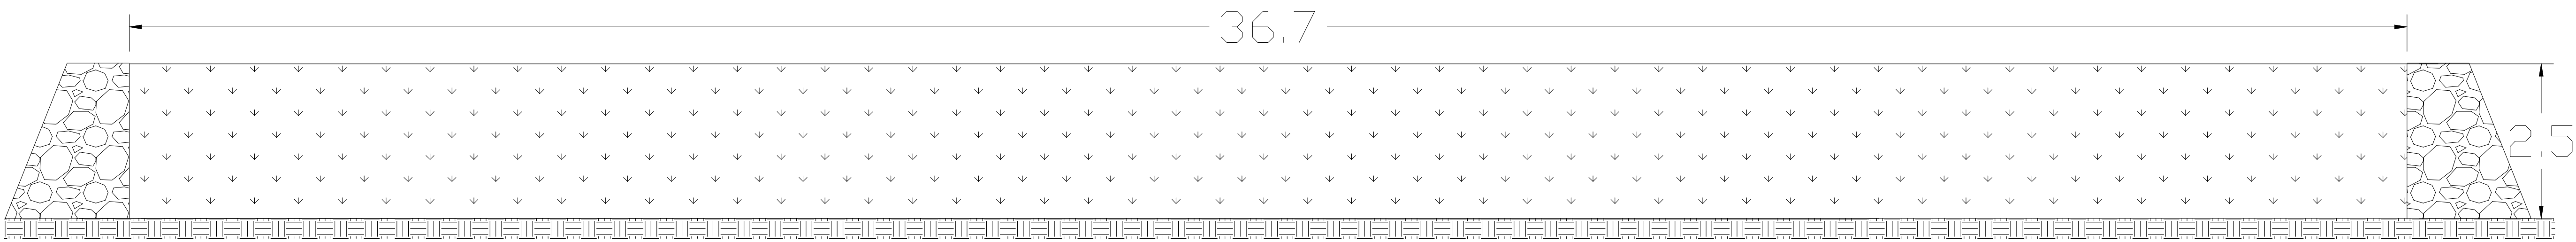

Section at Y-Y

Muck Dumping Site
DS-2
Area : 364.798 sqm
Avg Hight : 10m
Capacity of muck /debr is to be dumped
= 364.798 X 10= 3647.98cum

Friends H&E Energies
Authorised Signatory
10/12/19

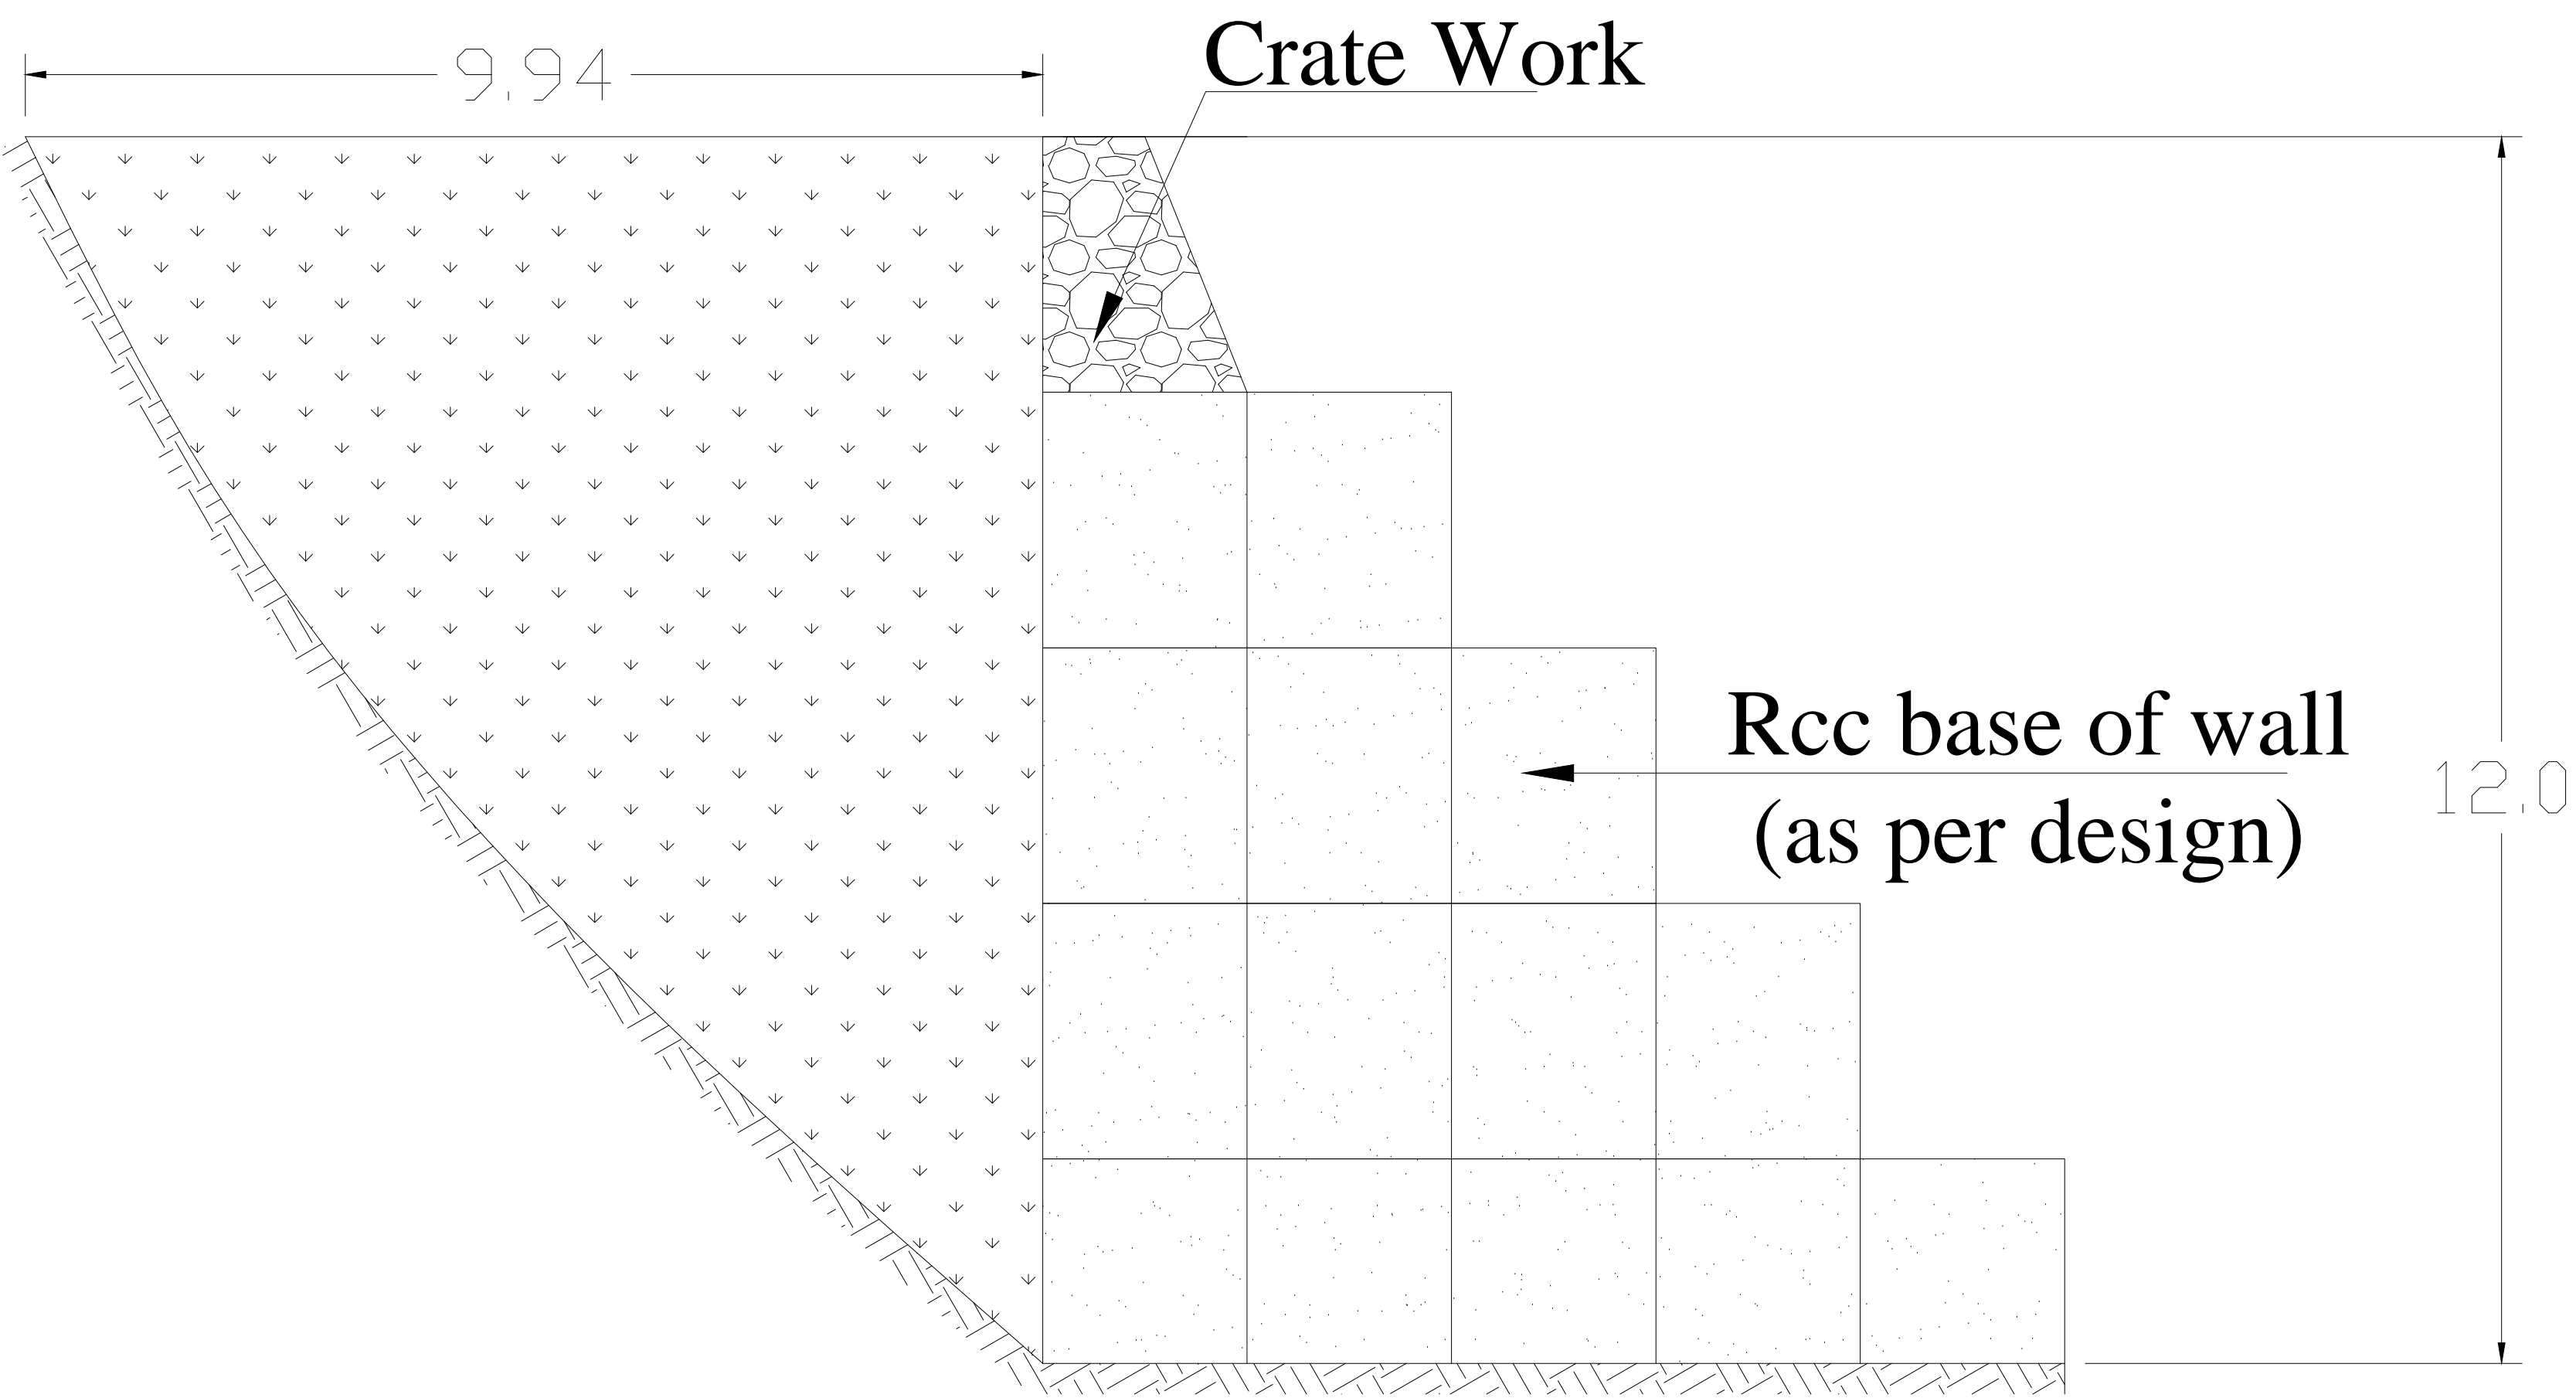

Section at X-X (Cross-section)