
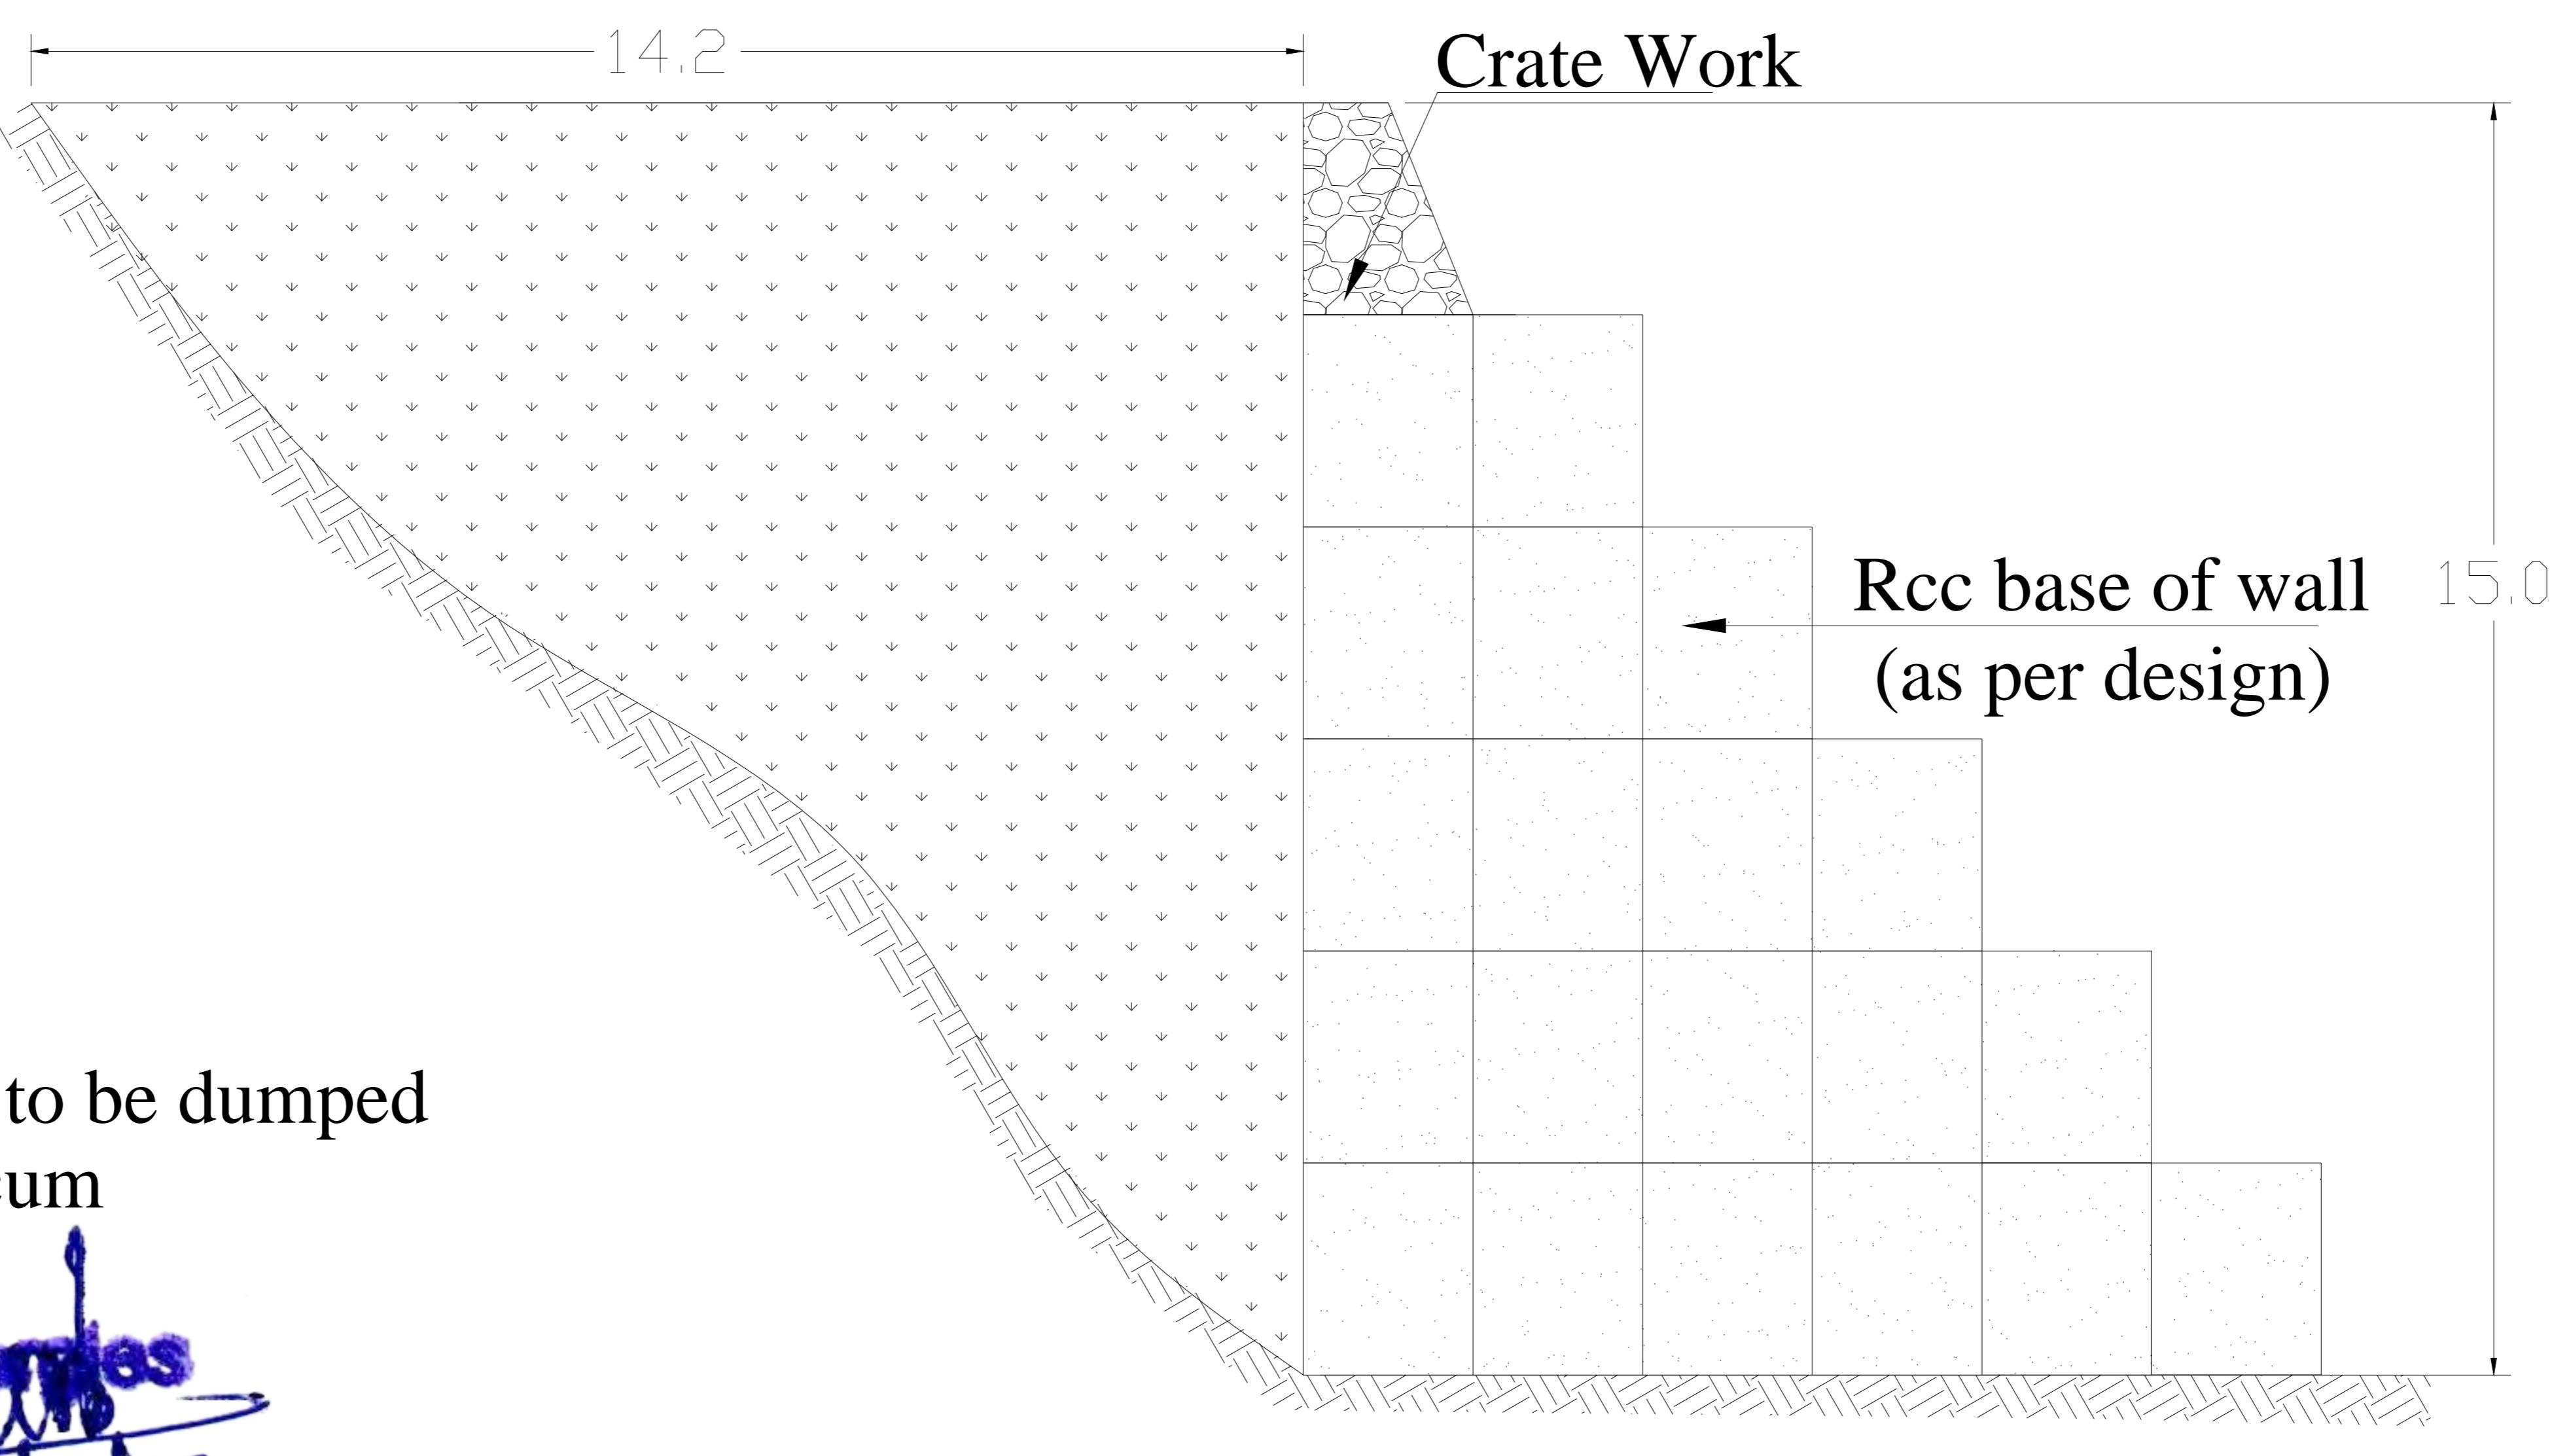
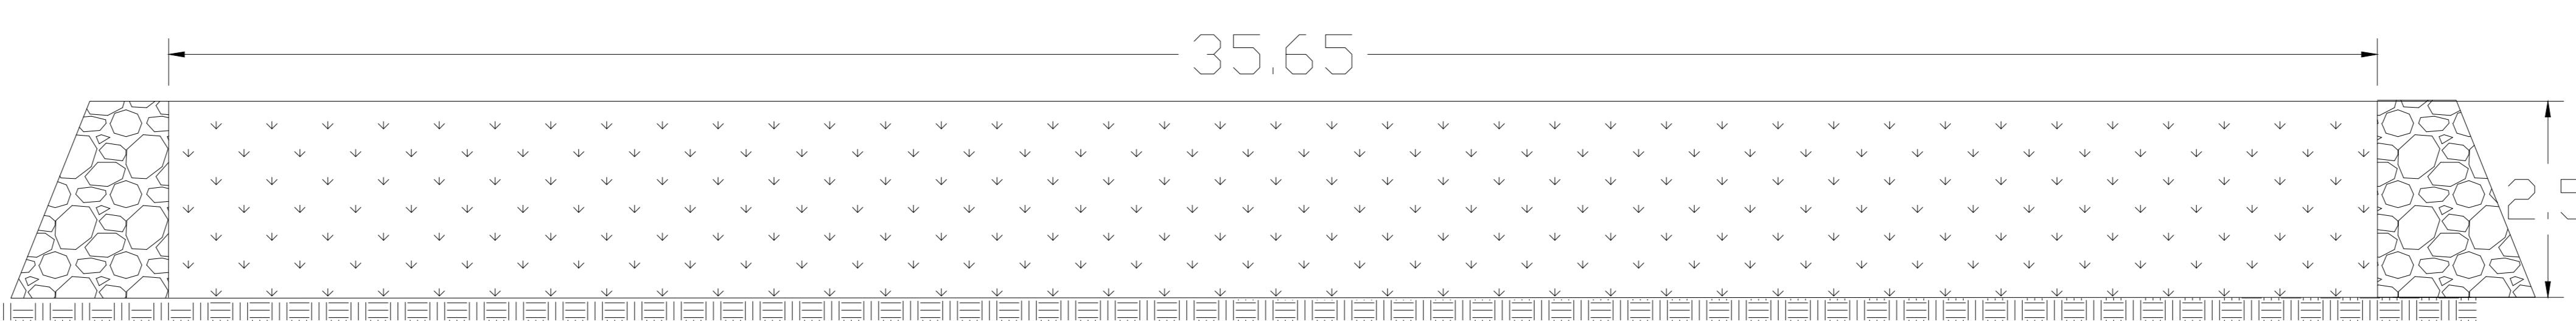


SIUL-IV SMALL HYDRO ELECTRIC PROJECT

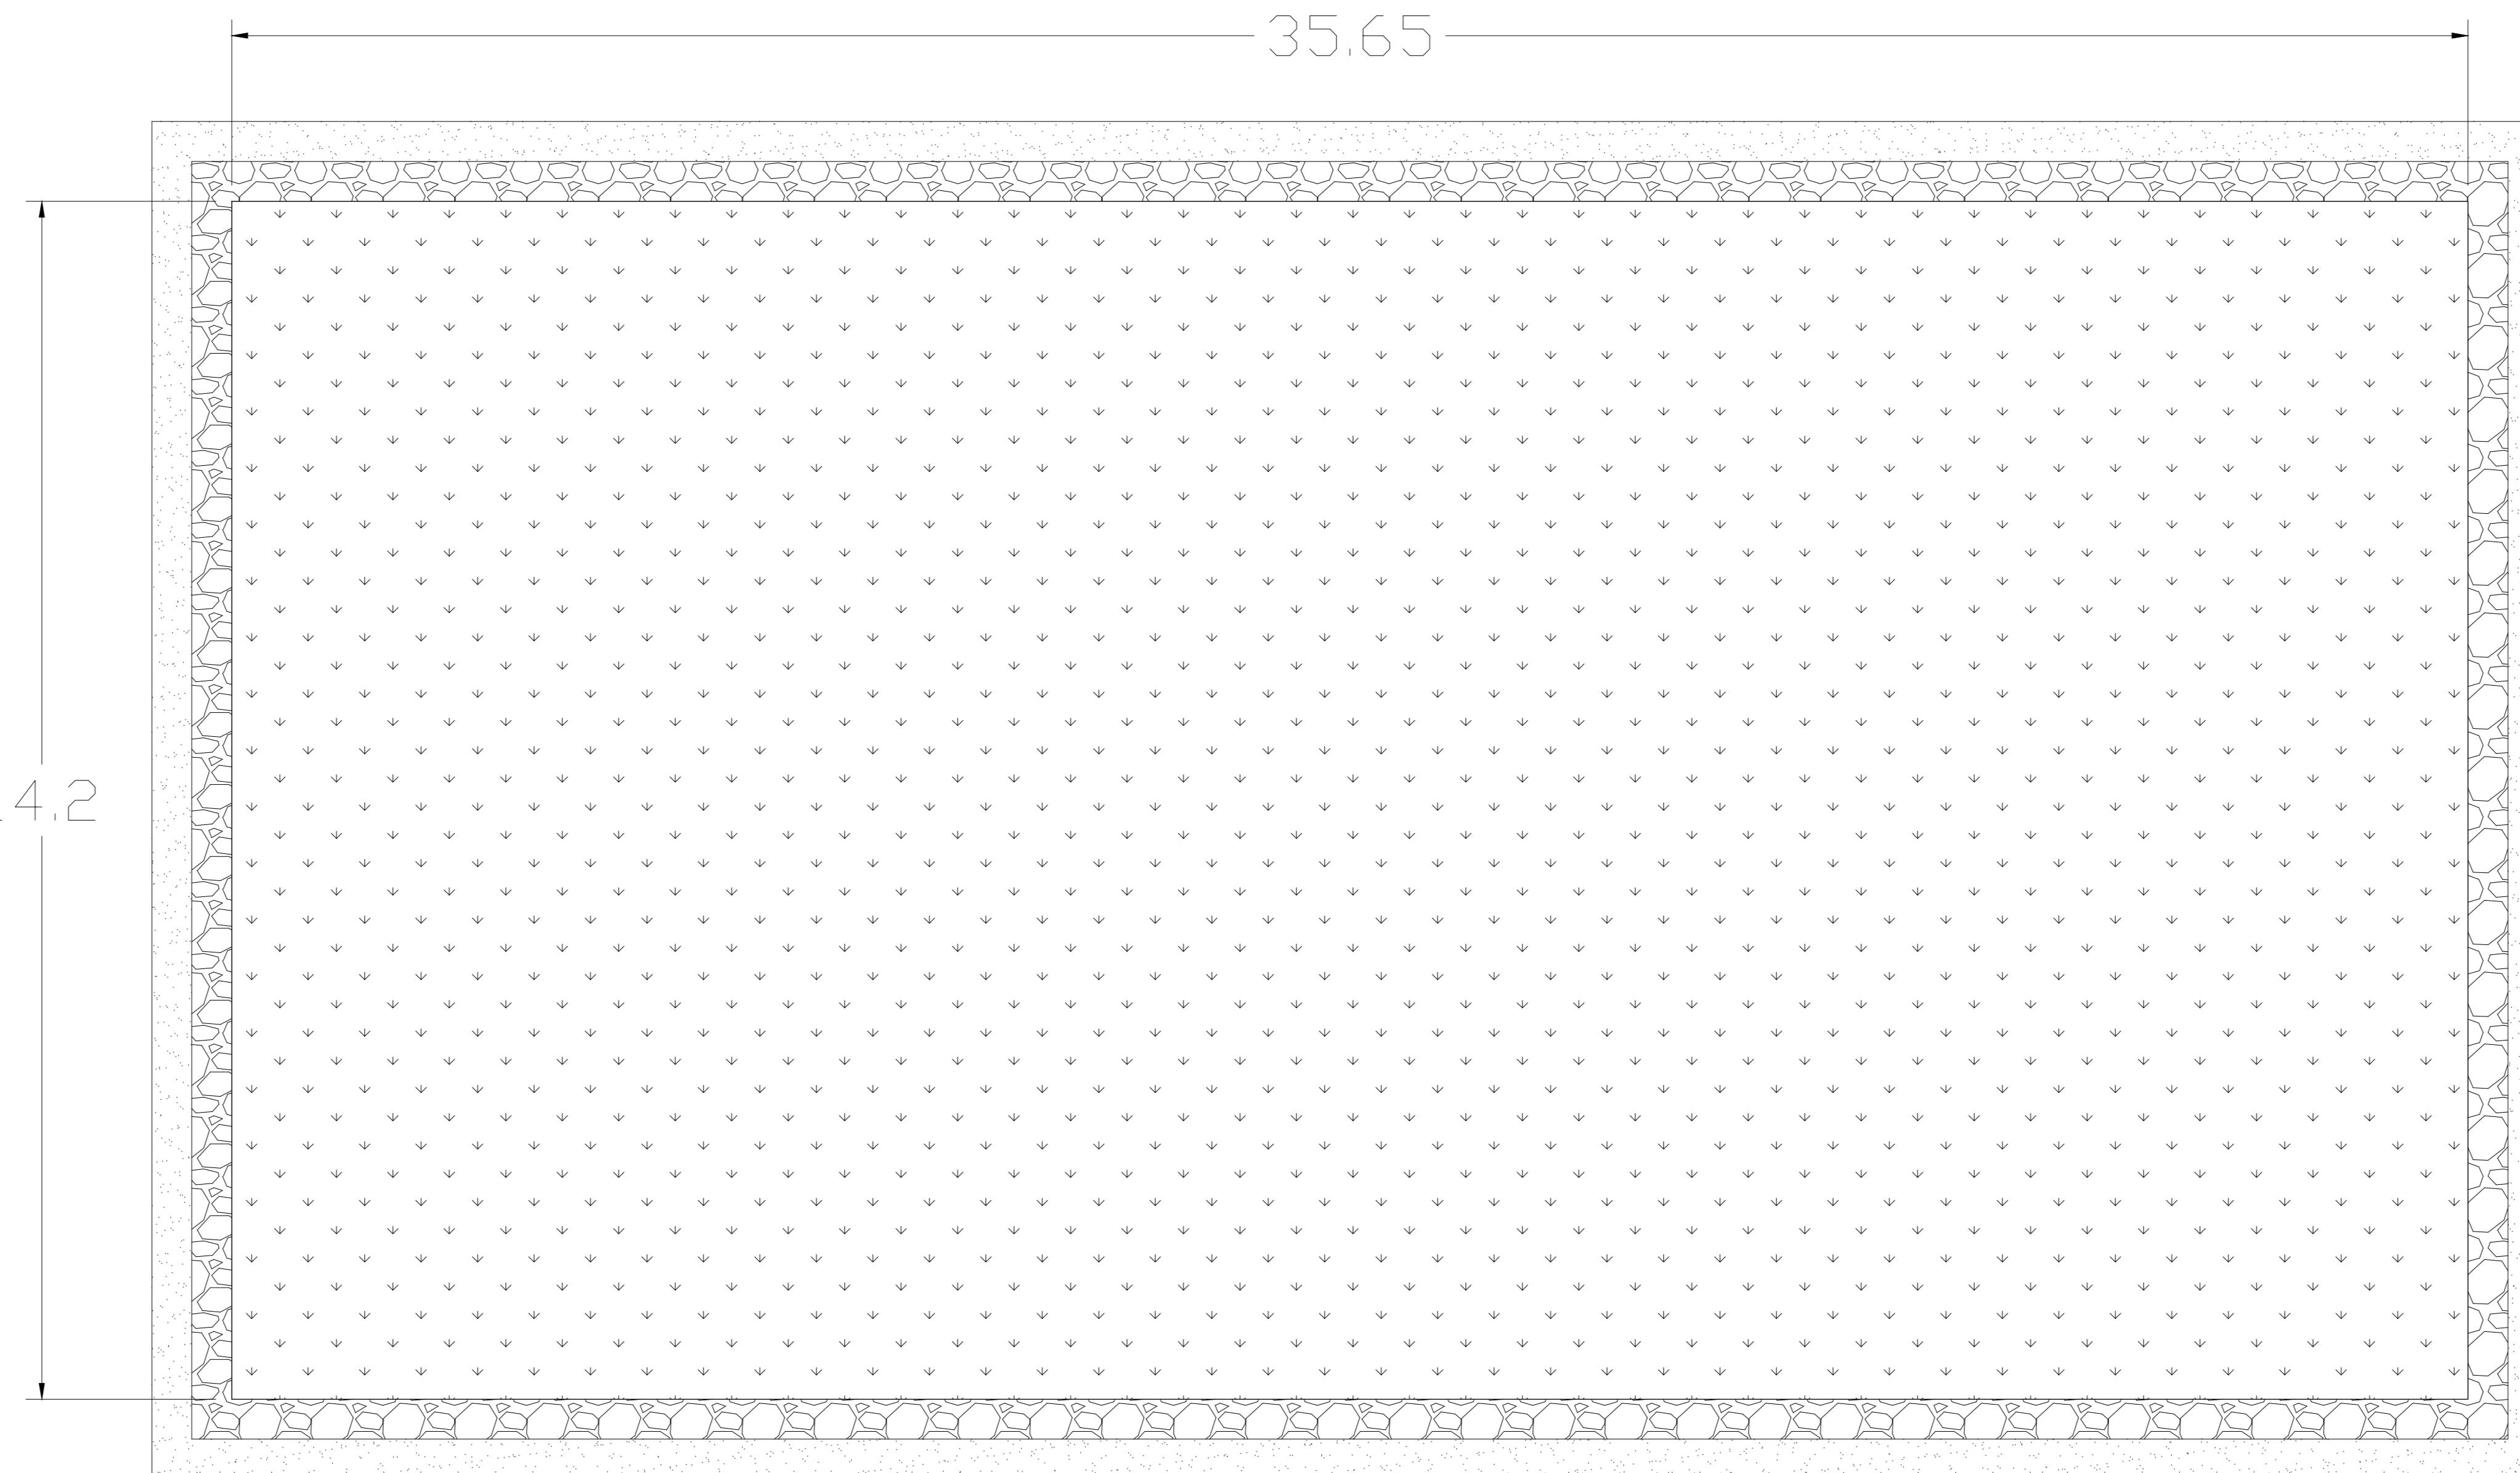

Muck Dumping Site

DS-3

Area : 506.23 sqm

Avg Hight : 15 m

Capacity of muck /debris is to be dumped
= $506.23 \times 15 = 7593.45$ cum

Friends Hydro Projects
Authorised Signatory
12/19