


**X-SECTION OF PROPOSED ROAD Chorakhri to Nayagoun via Maheshpur**  
**PROPOSAL NO. FP/RJ/ROAD/34657/2018**

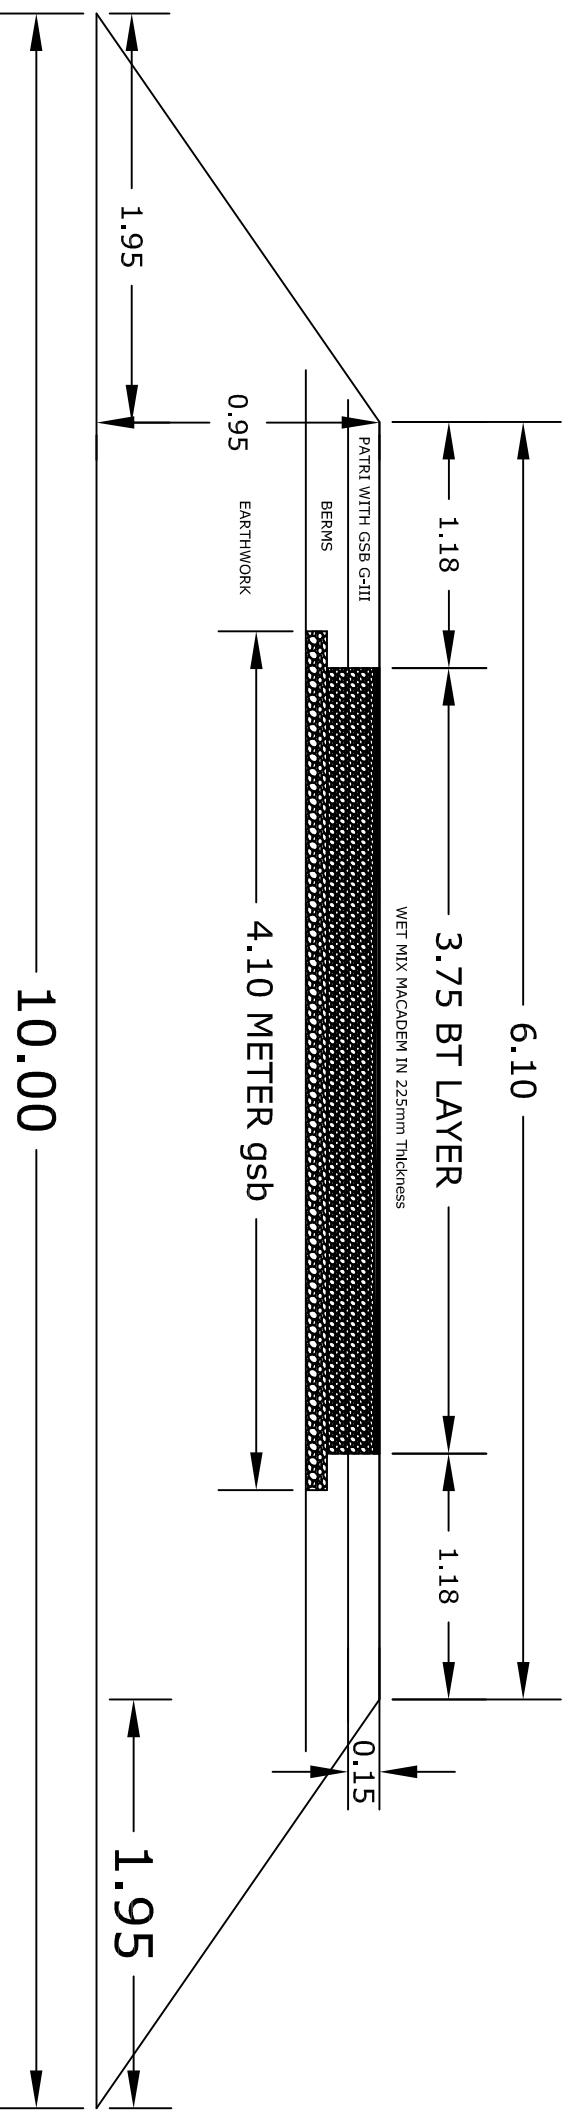

**PROPOSED X-SECTIONAL MAP OF ROAD**

*Shahid*  
EXECUTIVE ENGINEER  
PWD DIV. SHAHABAD